




EXISTING

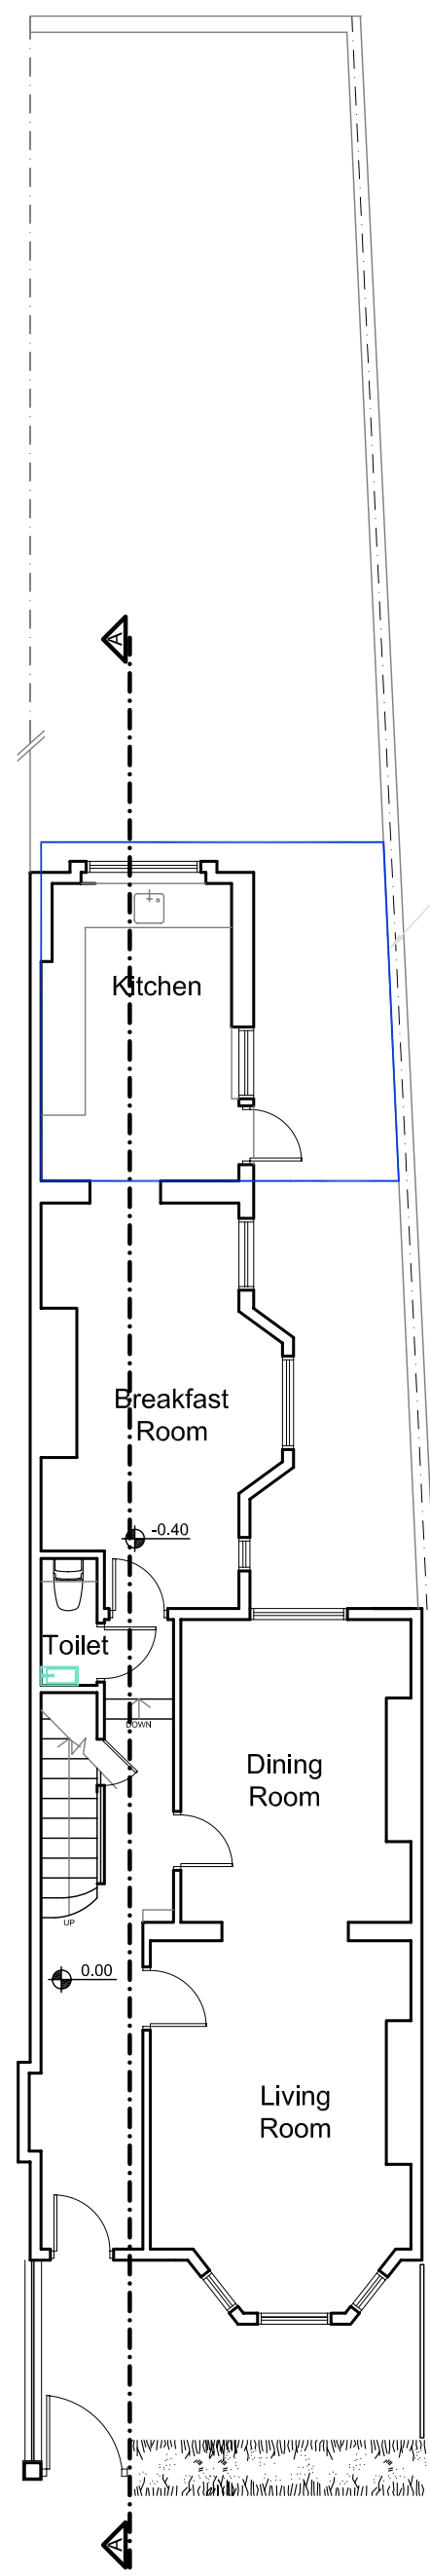

New extension line
done under PD
curently in process

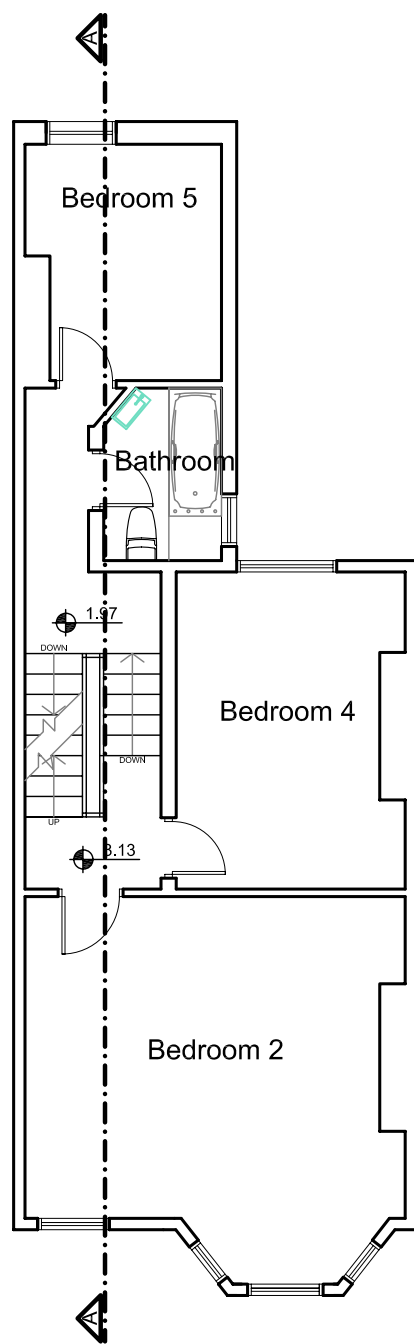


FIRST FLOOR

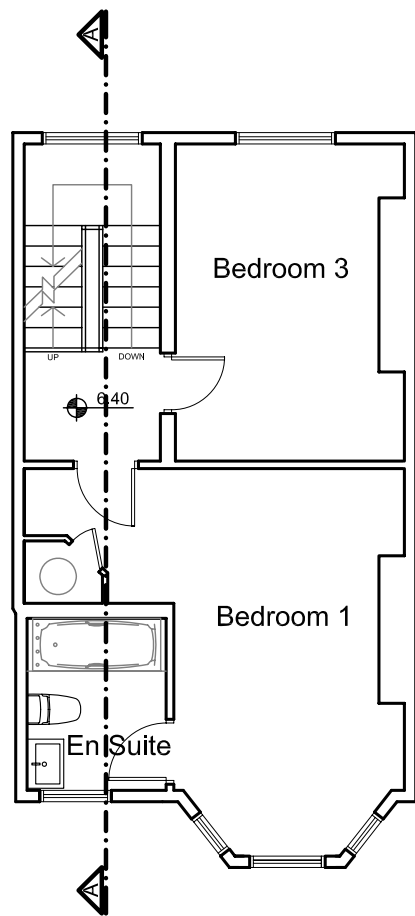

SECOND FLOOR


CROSS SECTION AA

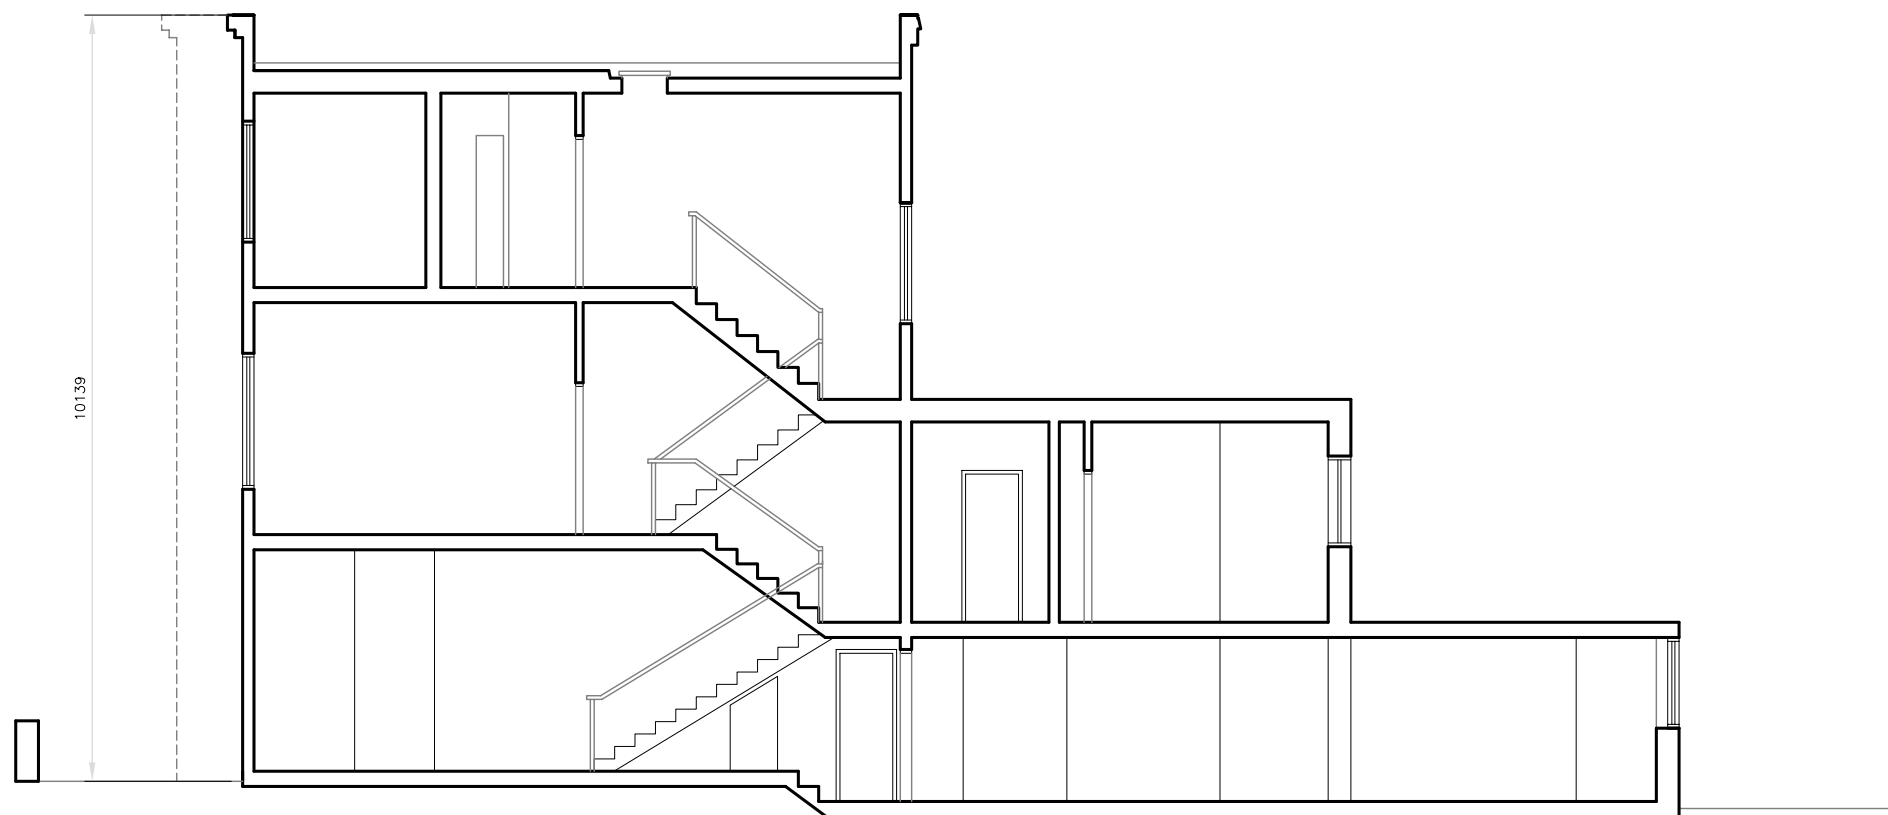

FRONT ELEVATION



REAR ELEVATION

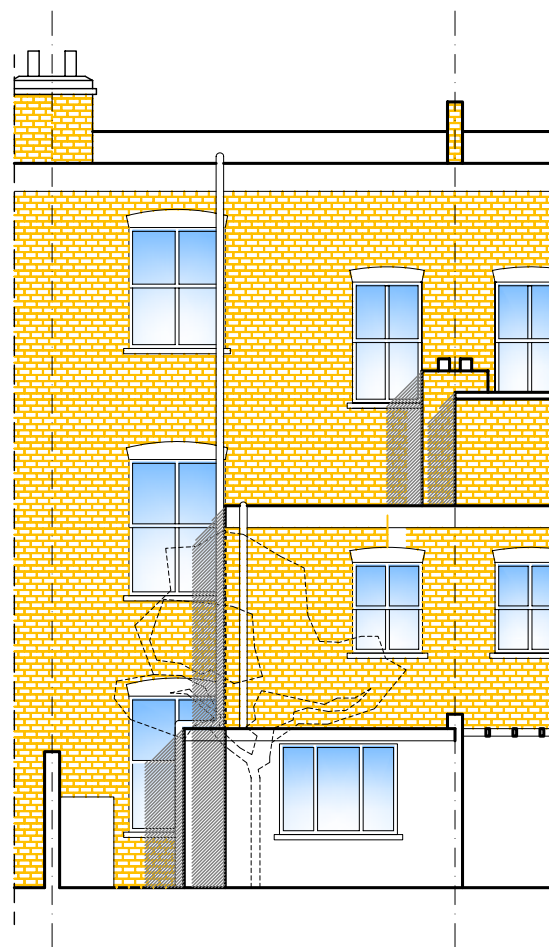

GROUND FLOOR

REVISION / ISSUE			DRAWING TITTLE		PROJECT	MAY/84/2	FORMAT	A 2	ELE VATIONS
DATE			PLANNING APPLICATION HOUSE AS EXISTING FLOOR PLANS,CROSS SECTION AA FRONT AND REAR ELEVATION		DATE	12.03.07	No 02/A		
DATE					SCALE	1:100			
DATE					DESIGNED BY		SITE ADDRESS		
DATE					PATRIZIA FARMICOLA		84 MAYGROVE ROAD NW6 2ED		
DATE									
DATE									
DATE							56A CREWYS ROAD LONDON NW2 2AD PHONE 0845 602 2207 FAX 0208 458 6481 MOBILE 07956 956 957 WWW.SIDLTD.CO.UK		

ELE VIONS