
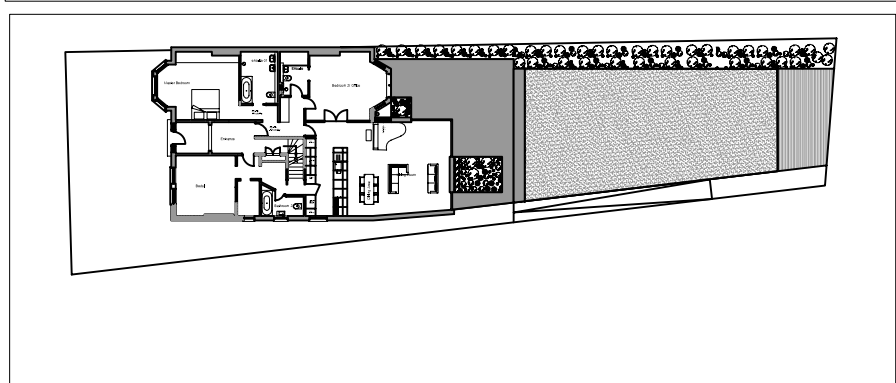


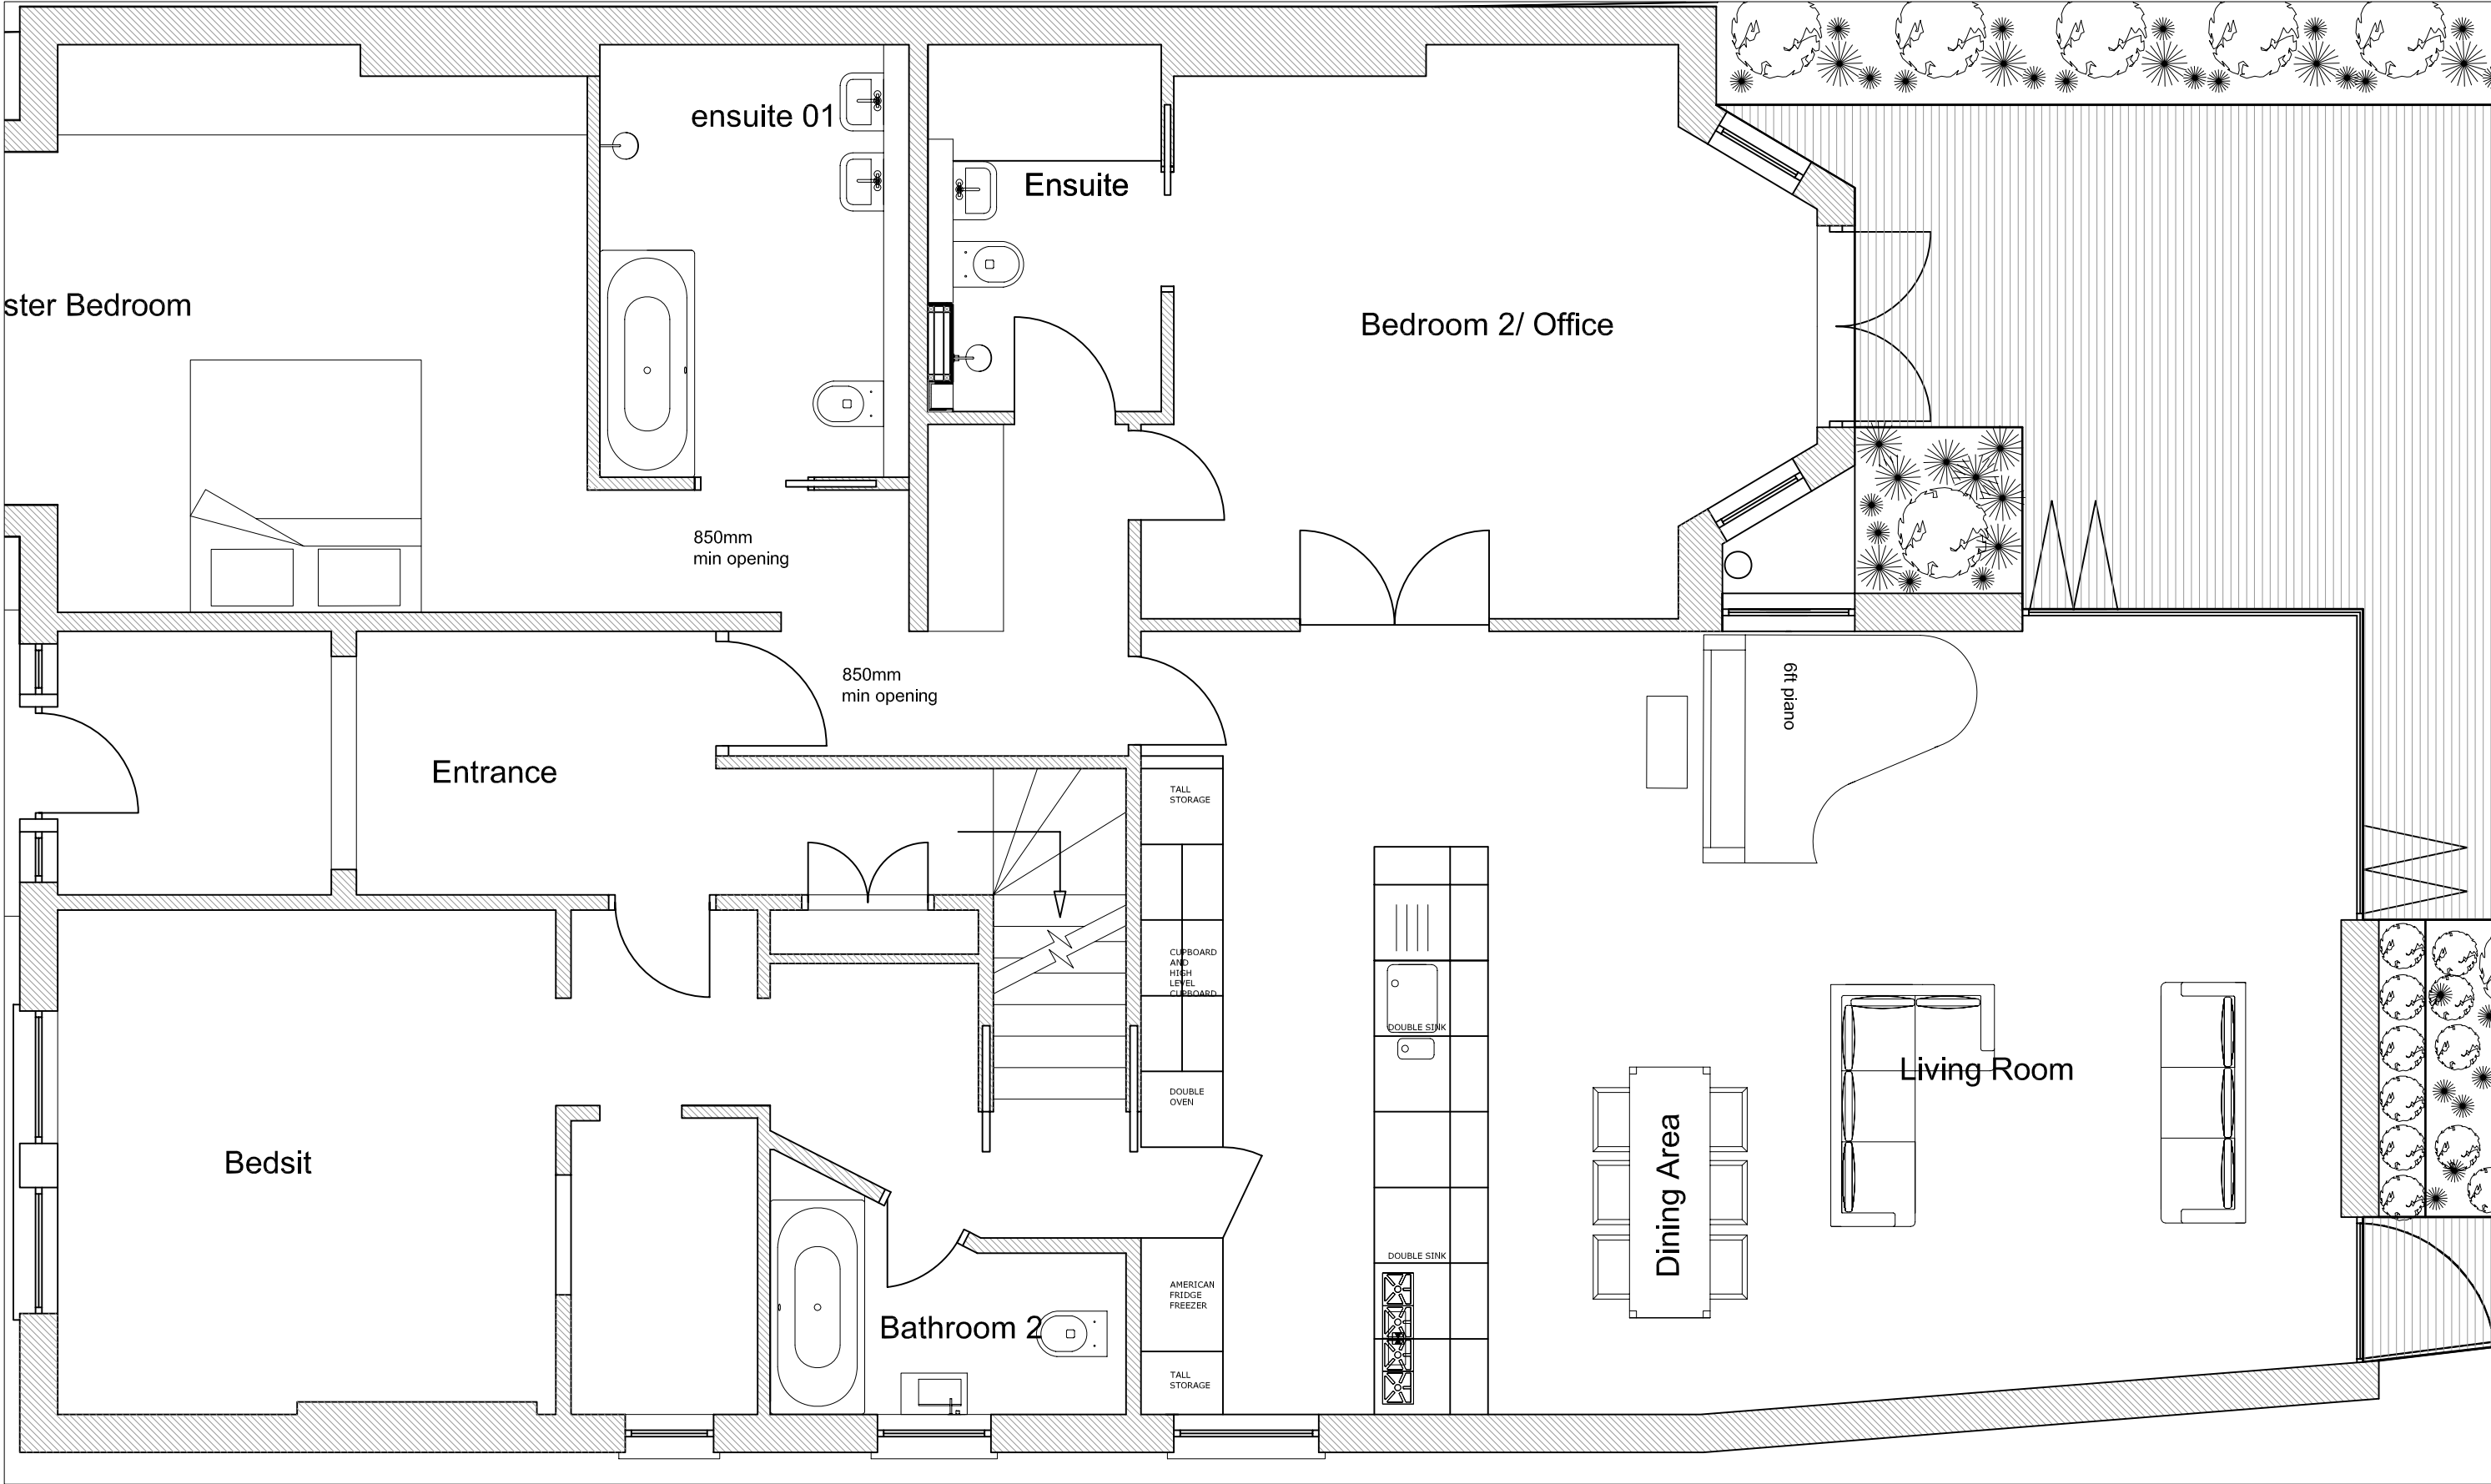

PROPOSED GROUND FLOOR 1:50				Revision		Date	By	Amendments	Project		COUPDEVILLE 14 Devonshire Mews Tel : +44 (0) 208 995 8061 London Fax : +44 (0) 208 995 8061 W4 2HA E-Mail Info@coupdeville.net		
PROPOSED GROUND FLOOR 1:500									Drawing Title		Date	Drawn By	Drawing Number
									PROPOSED GROUND FLOOR		Scale	Checked By	Revision
											1:50@A3 1:500@A3		770-PL-03