
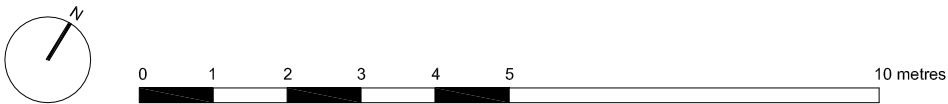


0 1 2 3 4 5 10 metres

FrederickGibberdPartnership
Architecture Interiors UrbanDesign Landscape
t: +44 (0) 20 7739 3400 f: +44 (0) 20 7739 3400

Project 34-35 John Steet WC1
Title EXISTING PLAN
LOWER GROUND FLOOR
Client THE CAMPING PARTNERSHIP
Scale 1:50@A1, 1:100@A3 Date JULY 2007

Project Number	Drawing Number	Revision
1855	(PA) 021	-
Drawing Series	(PA) PLANNING APPLICATION	
Drawn by		Auth by

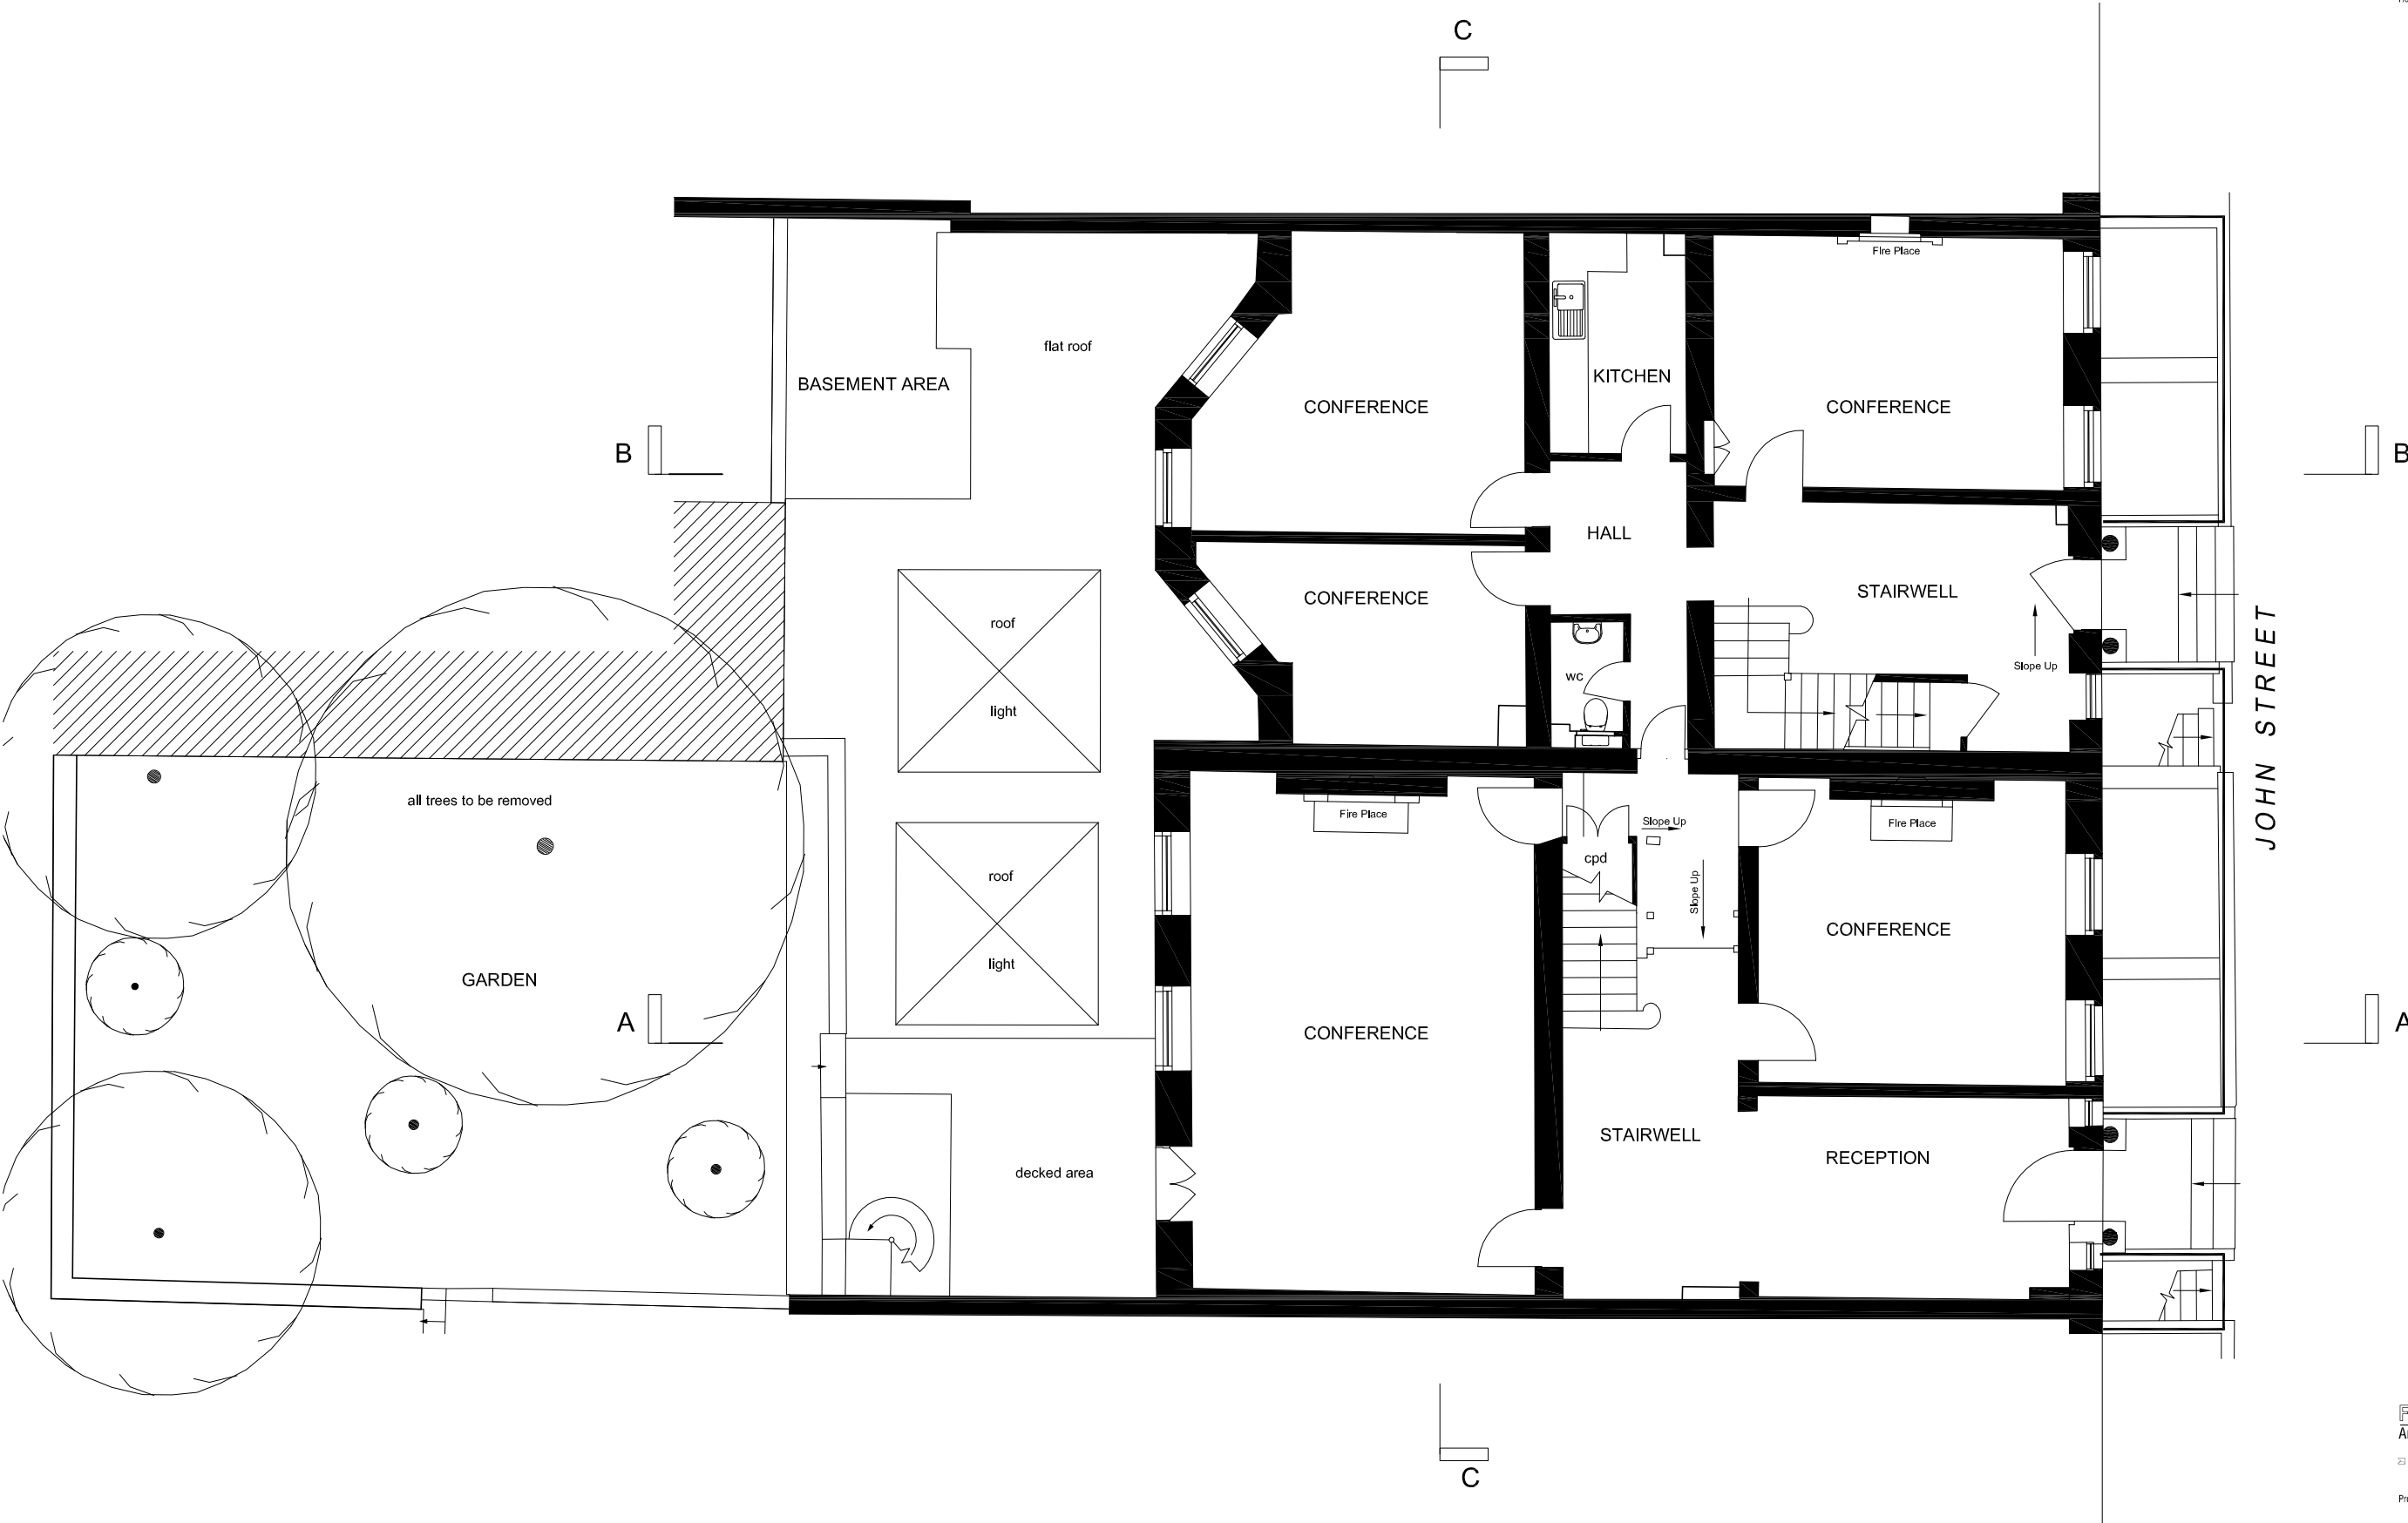

FrederickGibberdPartnership
Architecture Interiors UrbanDesign Landscape

117-121 Curtain Road London EC2A 3AD +44 (0) 20 7739 3400

Project 34-35 John Street WC1


Title EXISTING PLAN
GROUND FLOOR

Client THE CAMPING PARTNERSHIP


Scale 1:50@A1,1:100@A3 Date JULY 2007

Project Number	Drawing Number	Revision
1855	(PA) 022	-


Drawing Series (PA) PLANNING APPLICATION
Drawn by Auth by

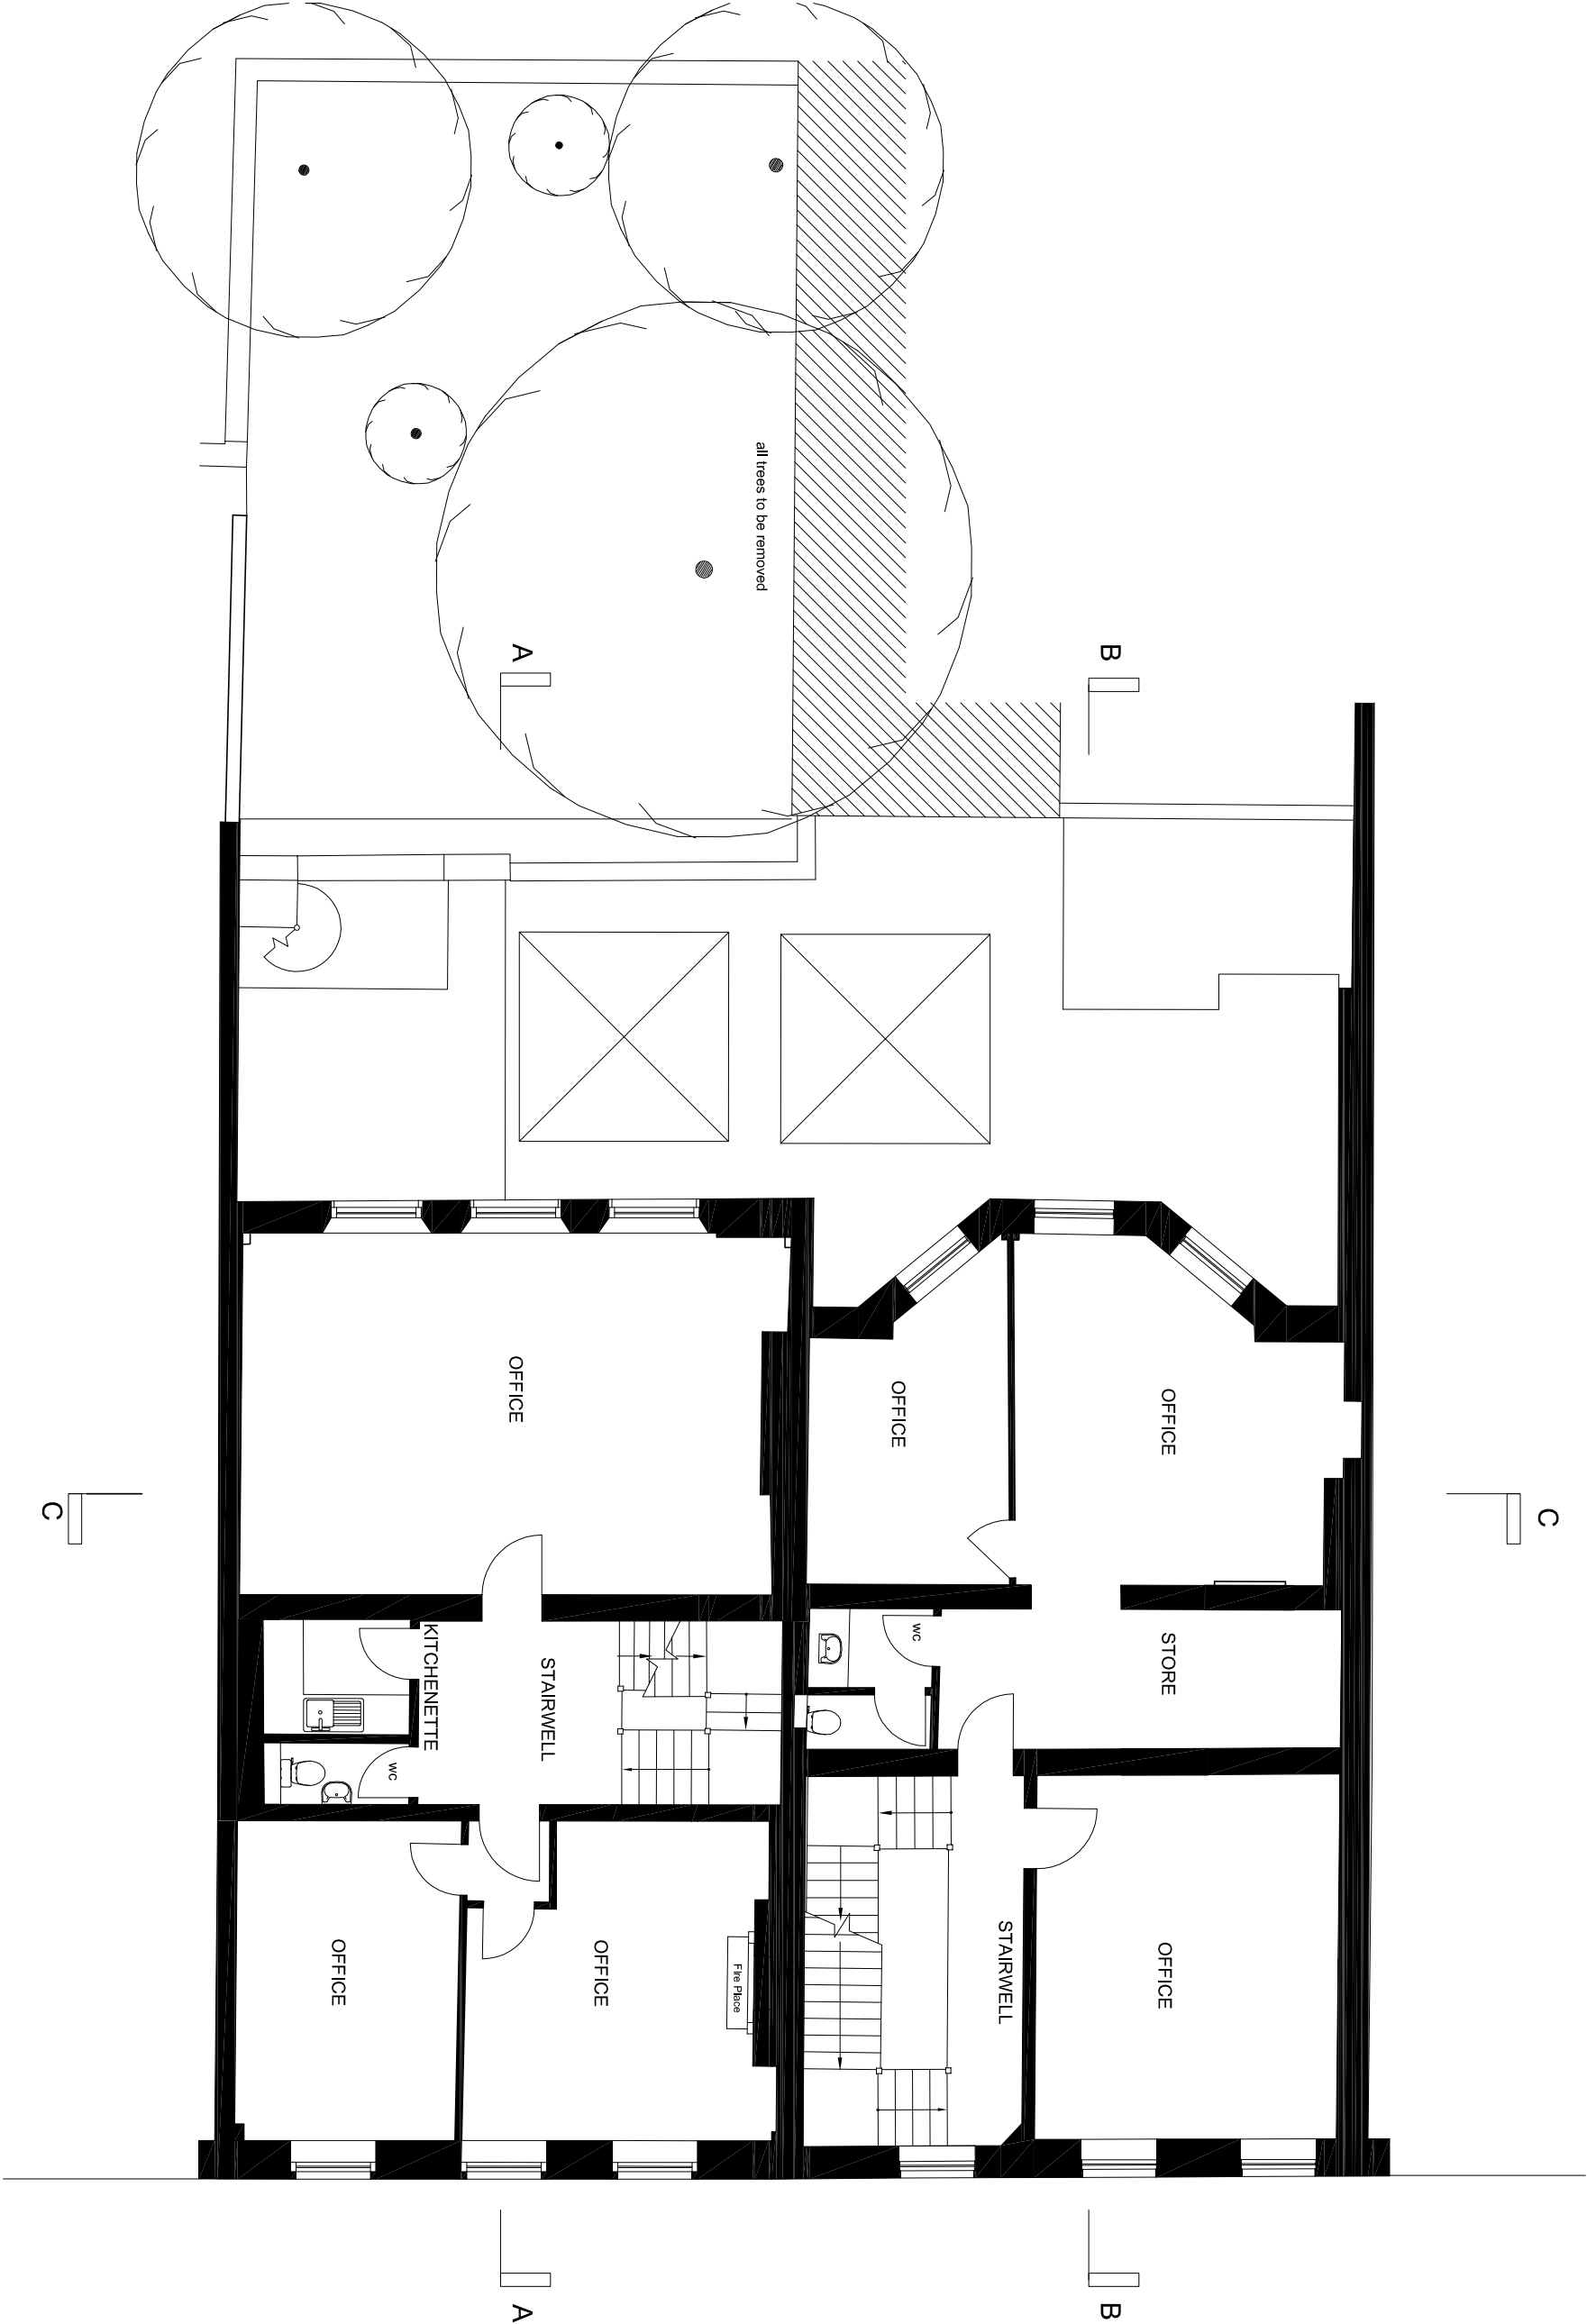

No. 35 JOHN STREET No. 34

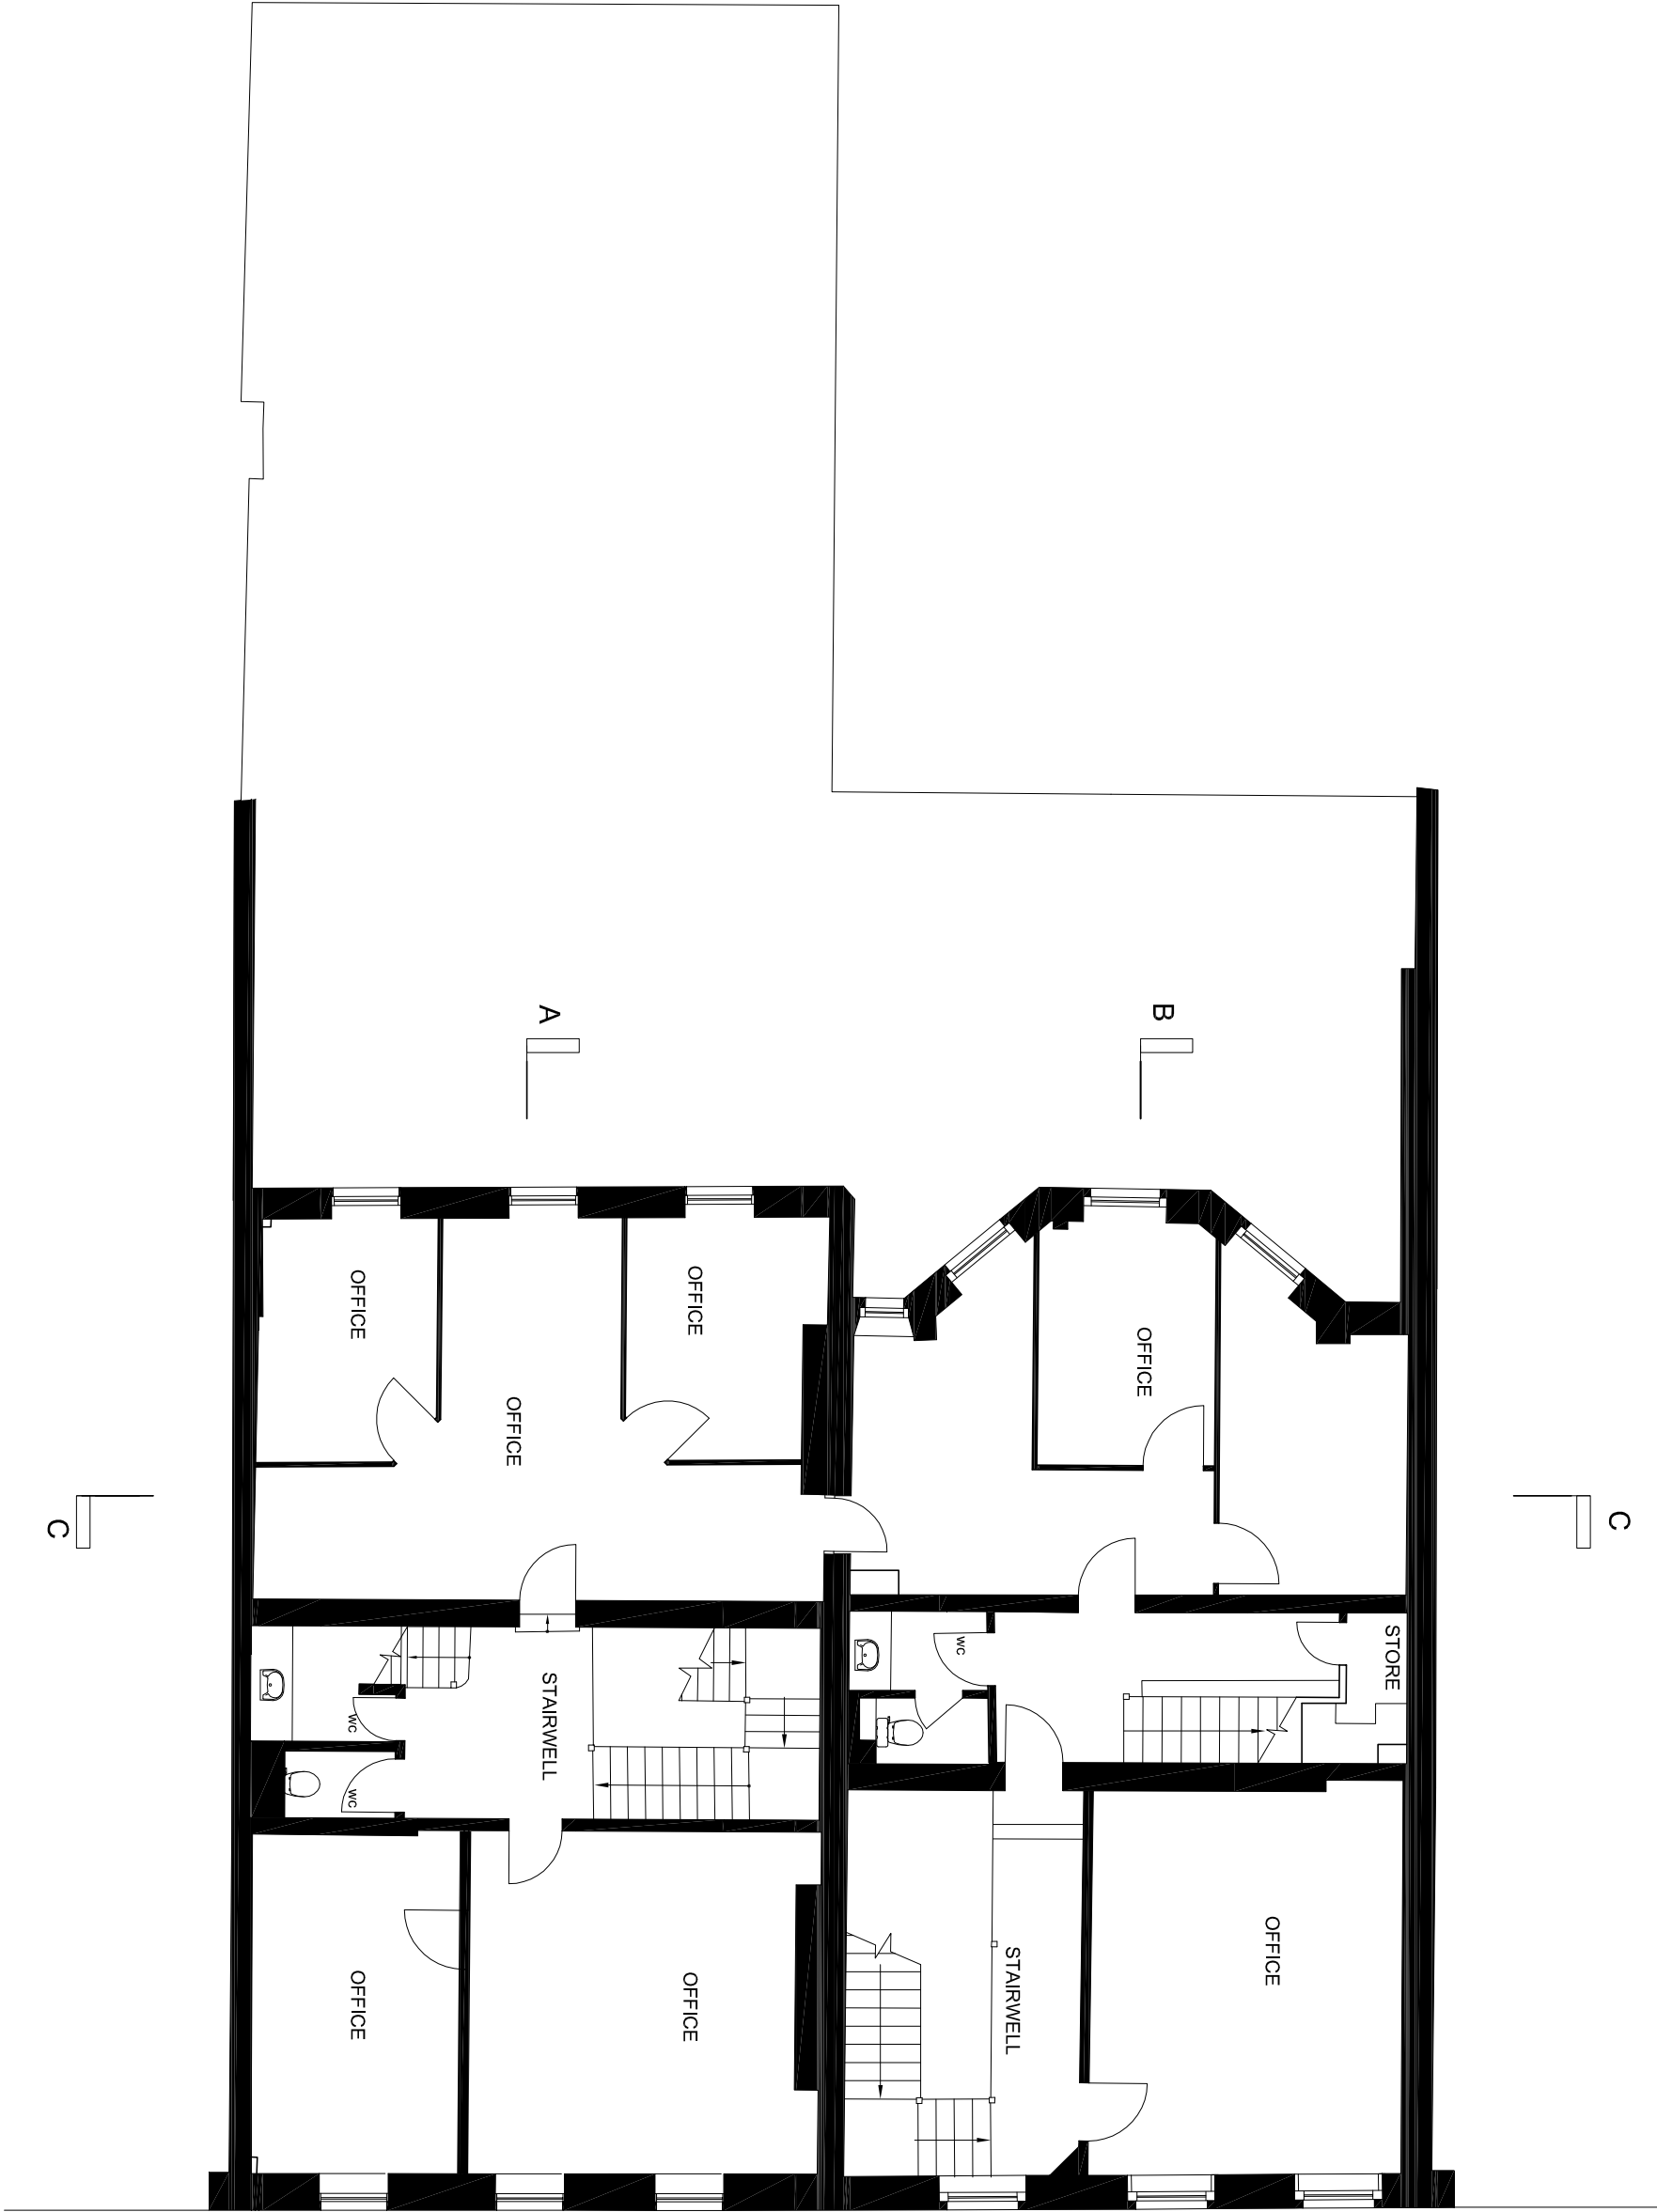

No. 35 JOHN STREET No. 34

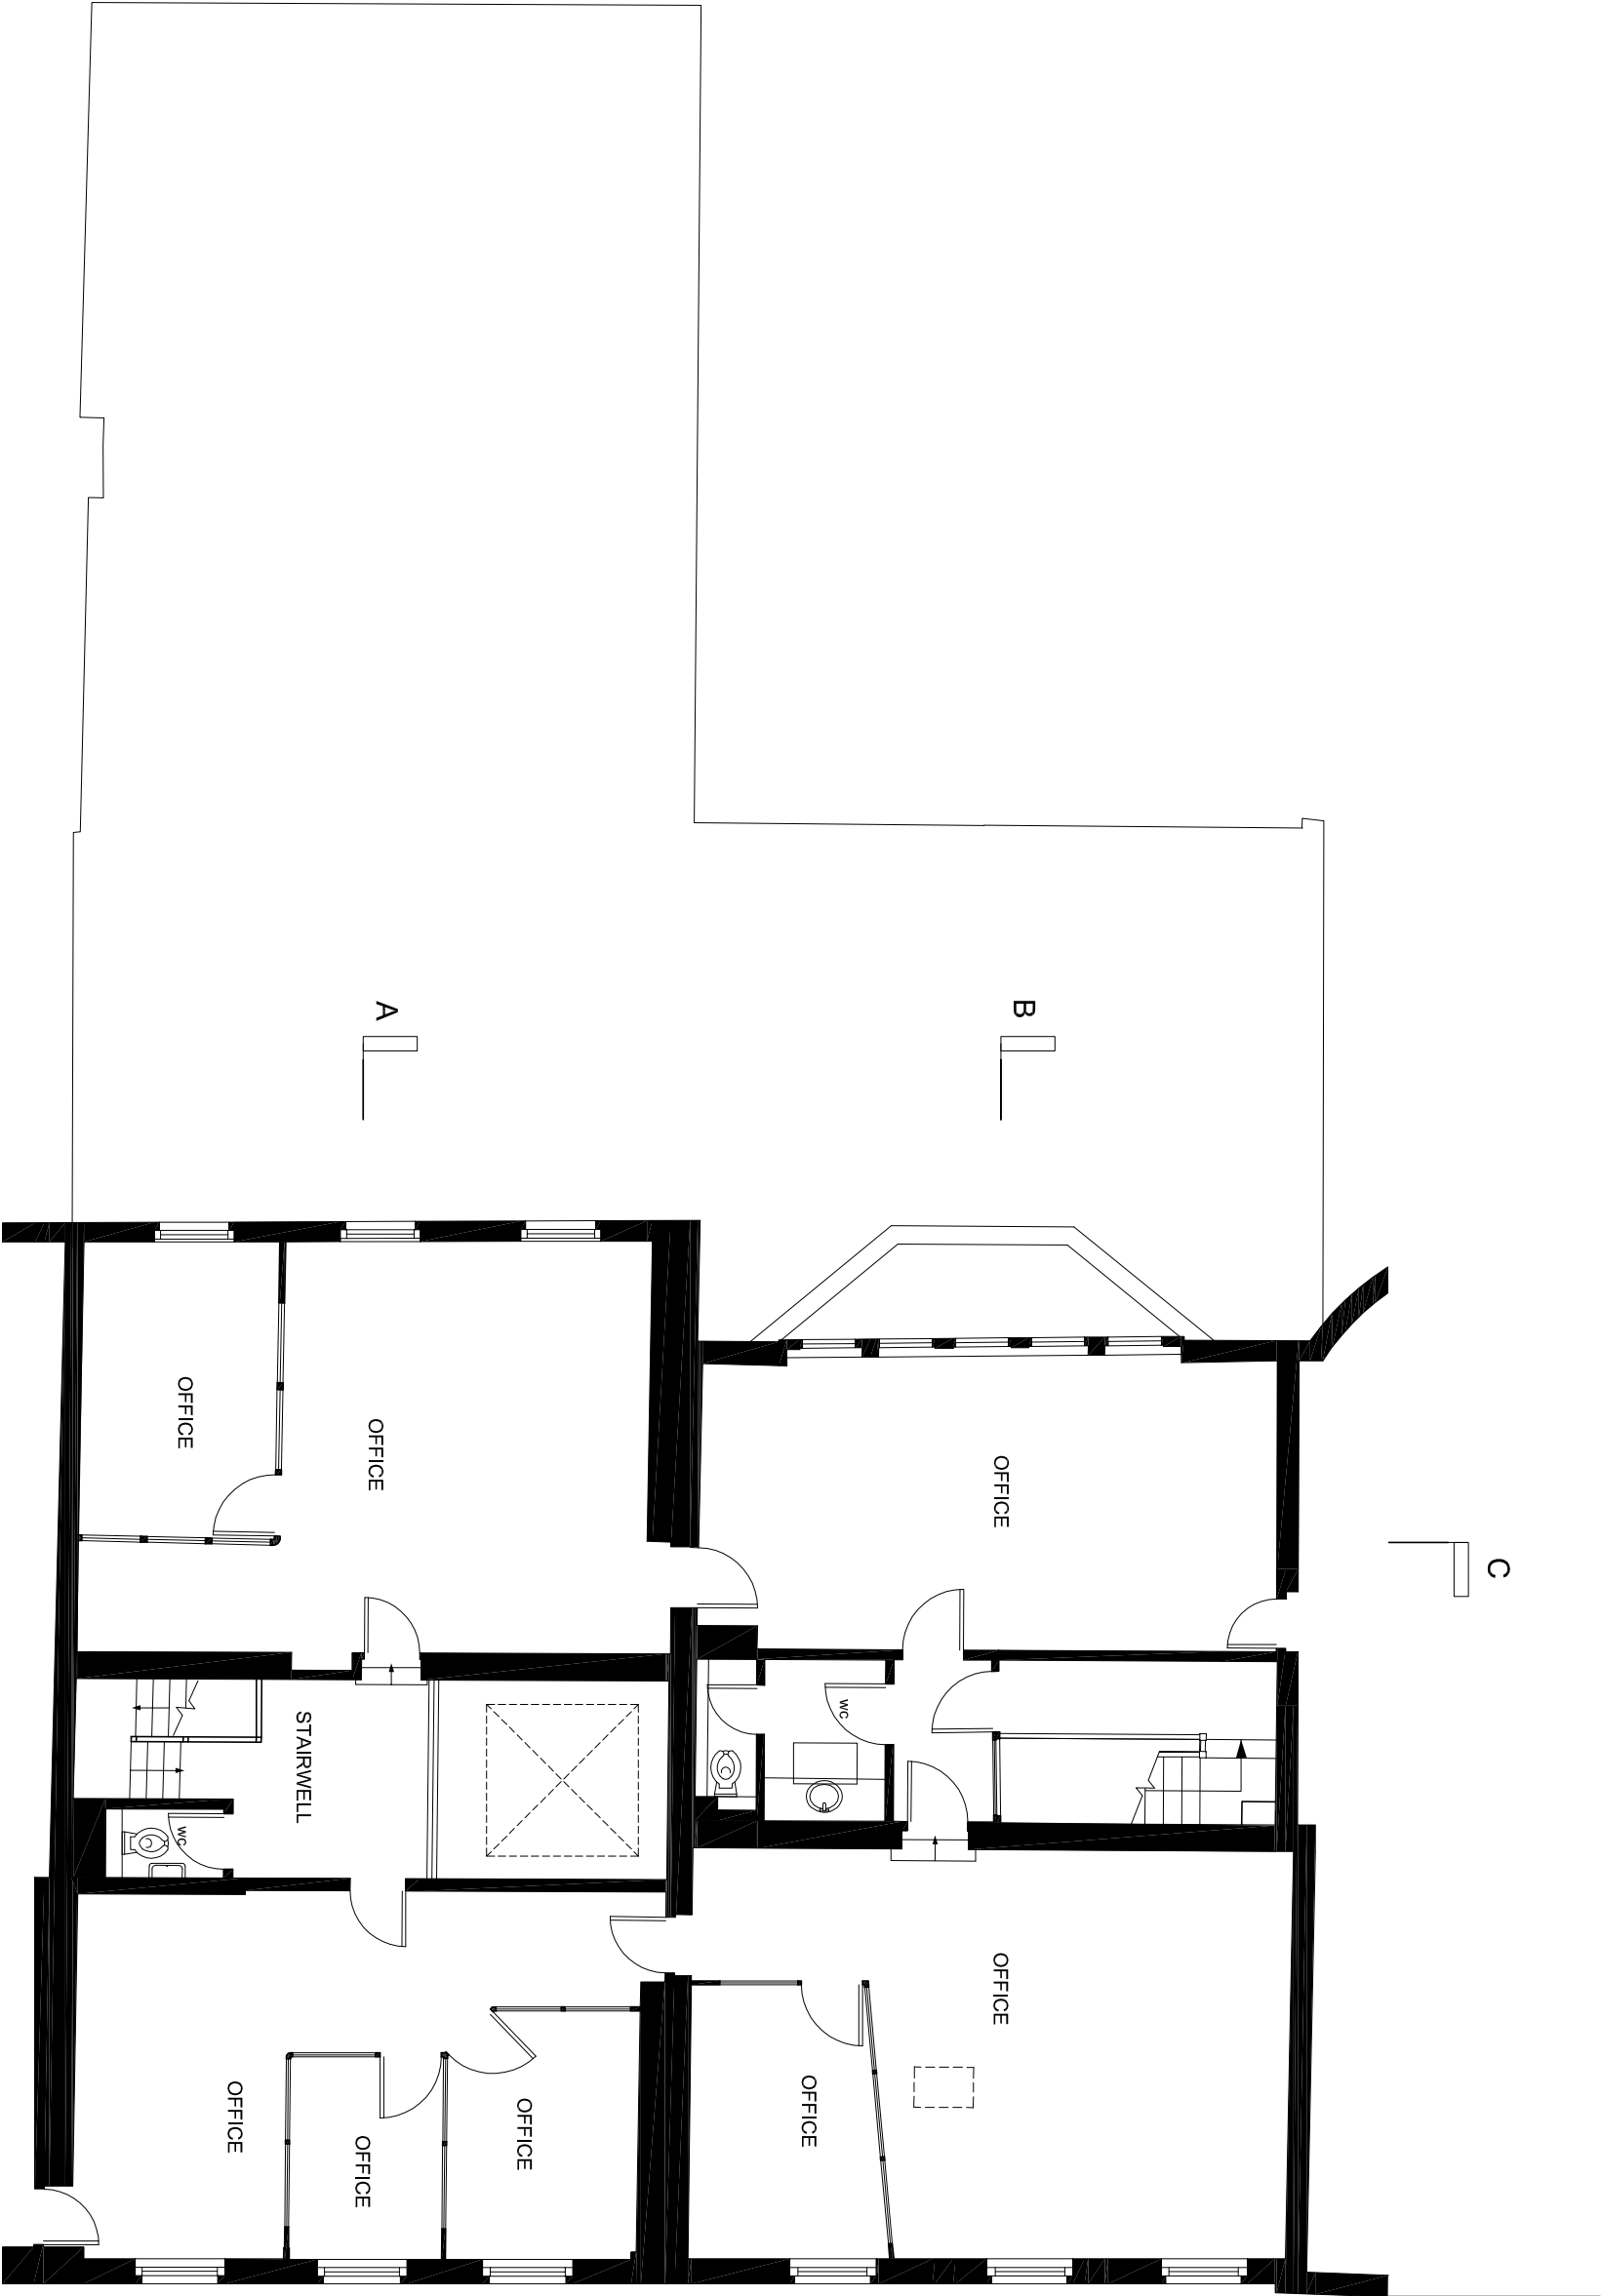

No. 35 JOHN STREET No. 34

FrederickCibber Partnership
Architecture Interiors UrbanDesign Landscape
117-117 Canine Street London EC2A 3AG ☎ +44 (0) 20 7739 3400

Project 34-35 John Street WC1

Title EXISTING PLAN

THIRD FLOOR

Client THE CAMPING PARTNERSHIP

Scale 1:500@A1, 1:1000@A3 Date JULY 2007

Project Number	Drawing Number	Revision
1855	(PA) 25	-

Drawing Series (PA) PLANNING APPLICATION
Drawn by Auth by

