



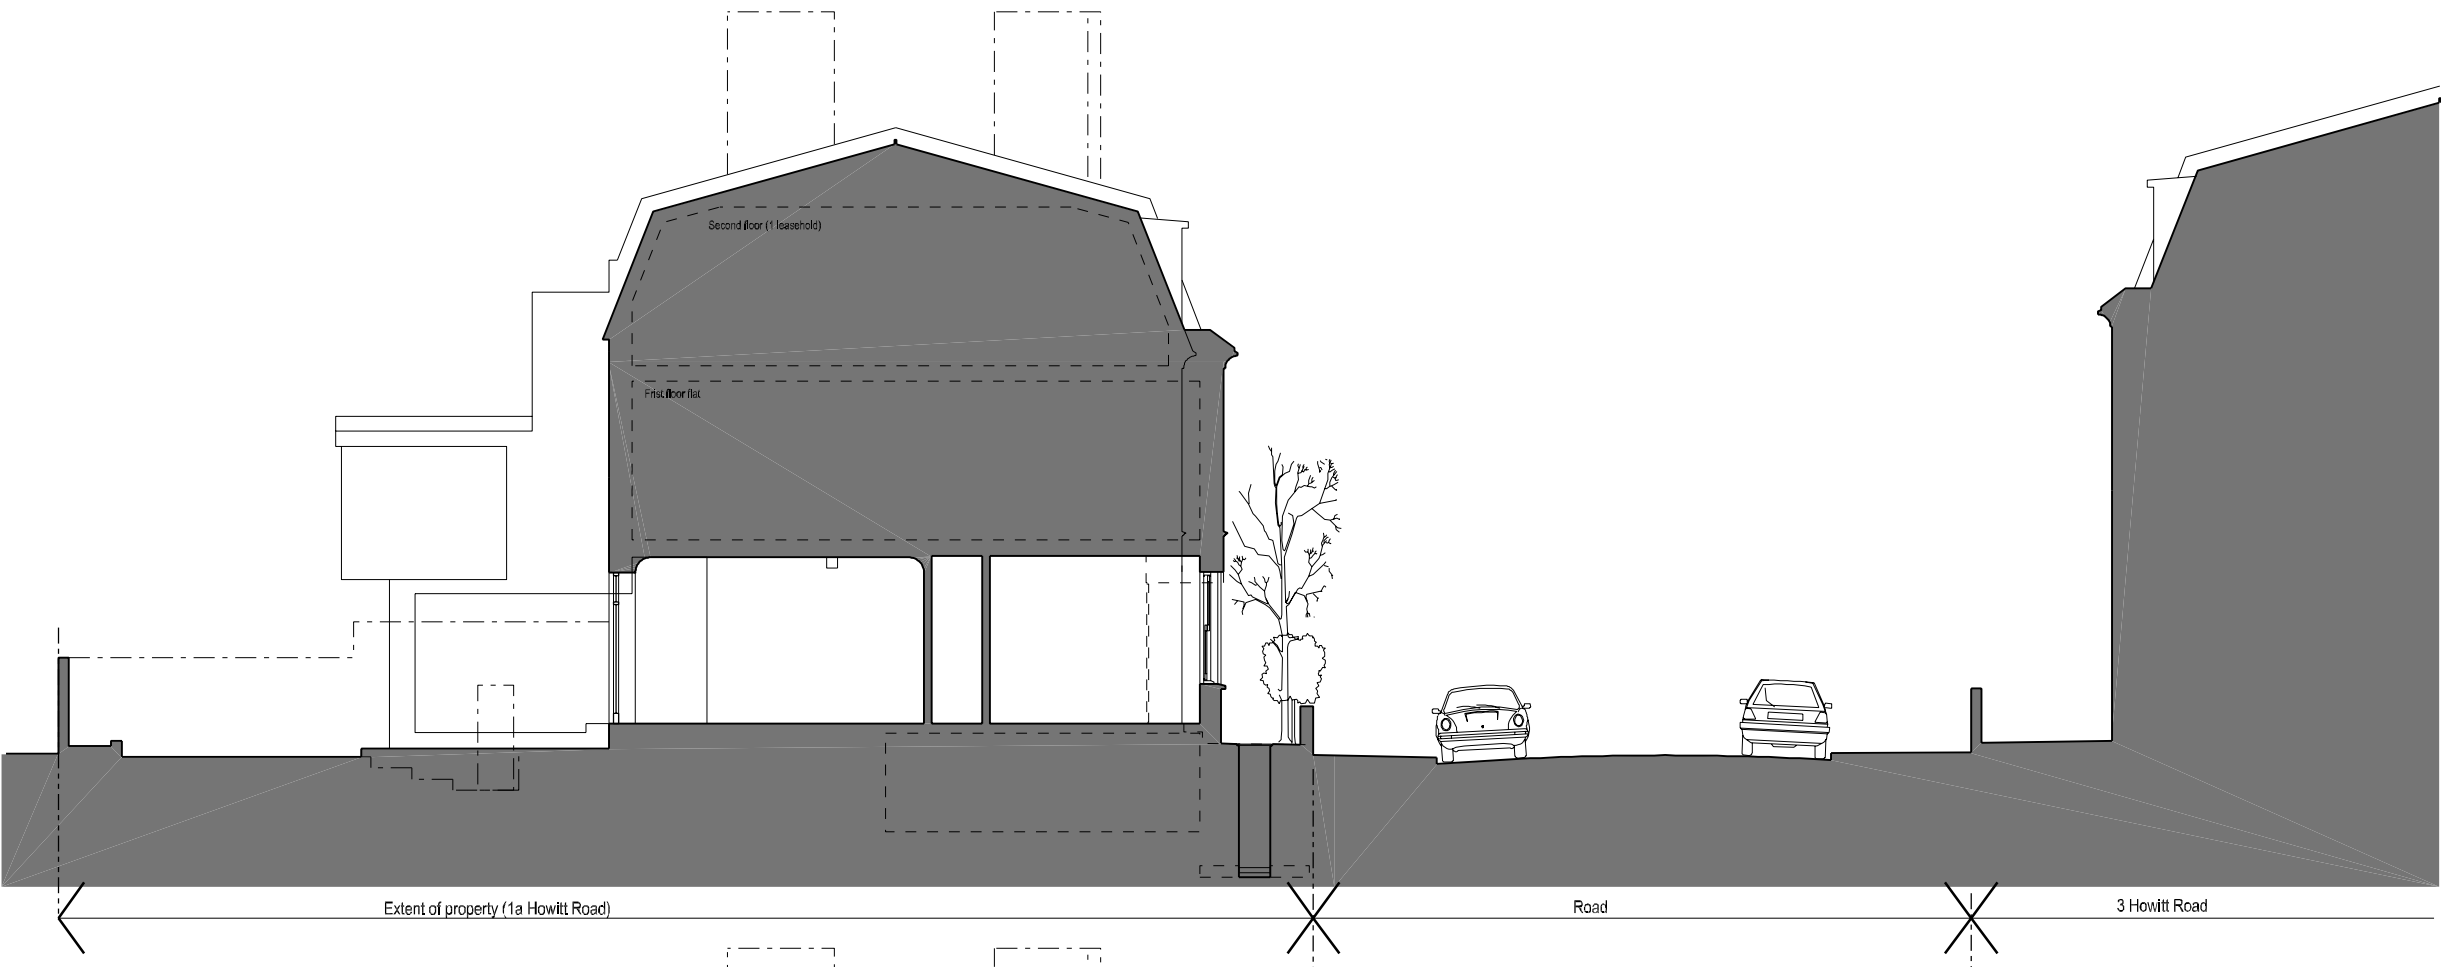

Existing section AA

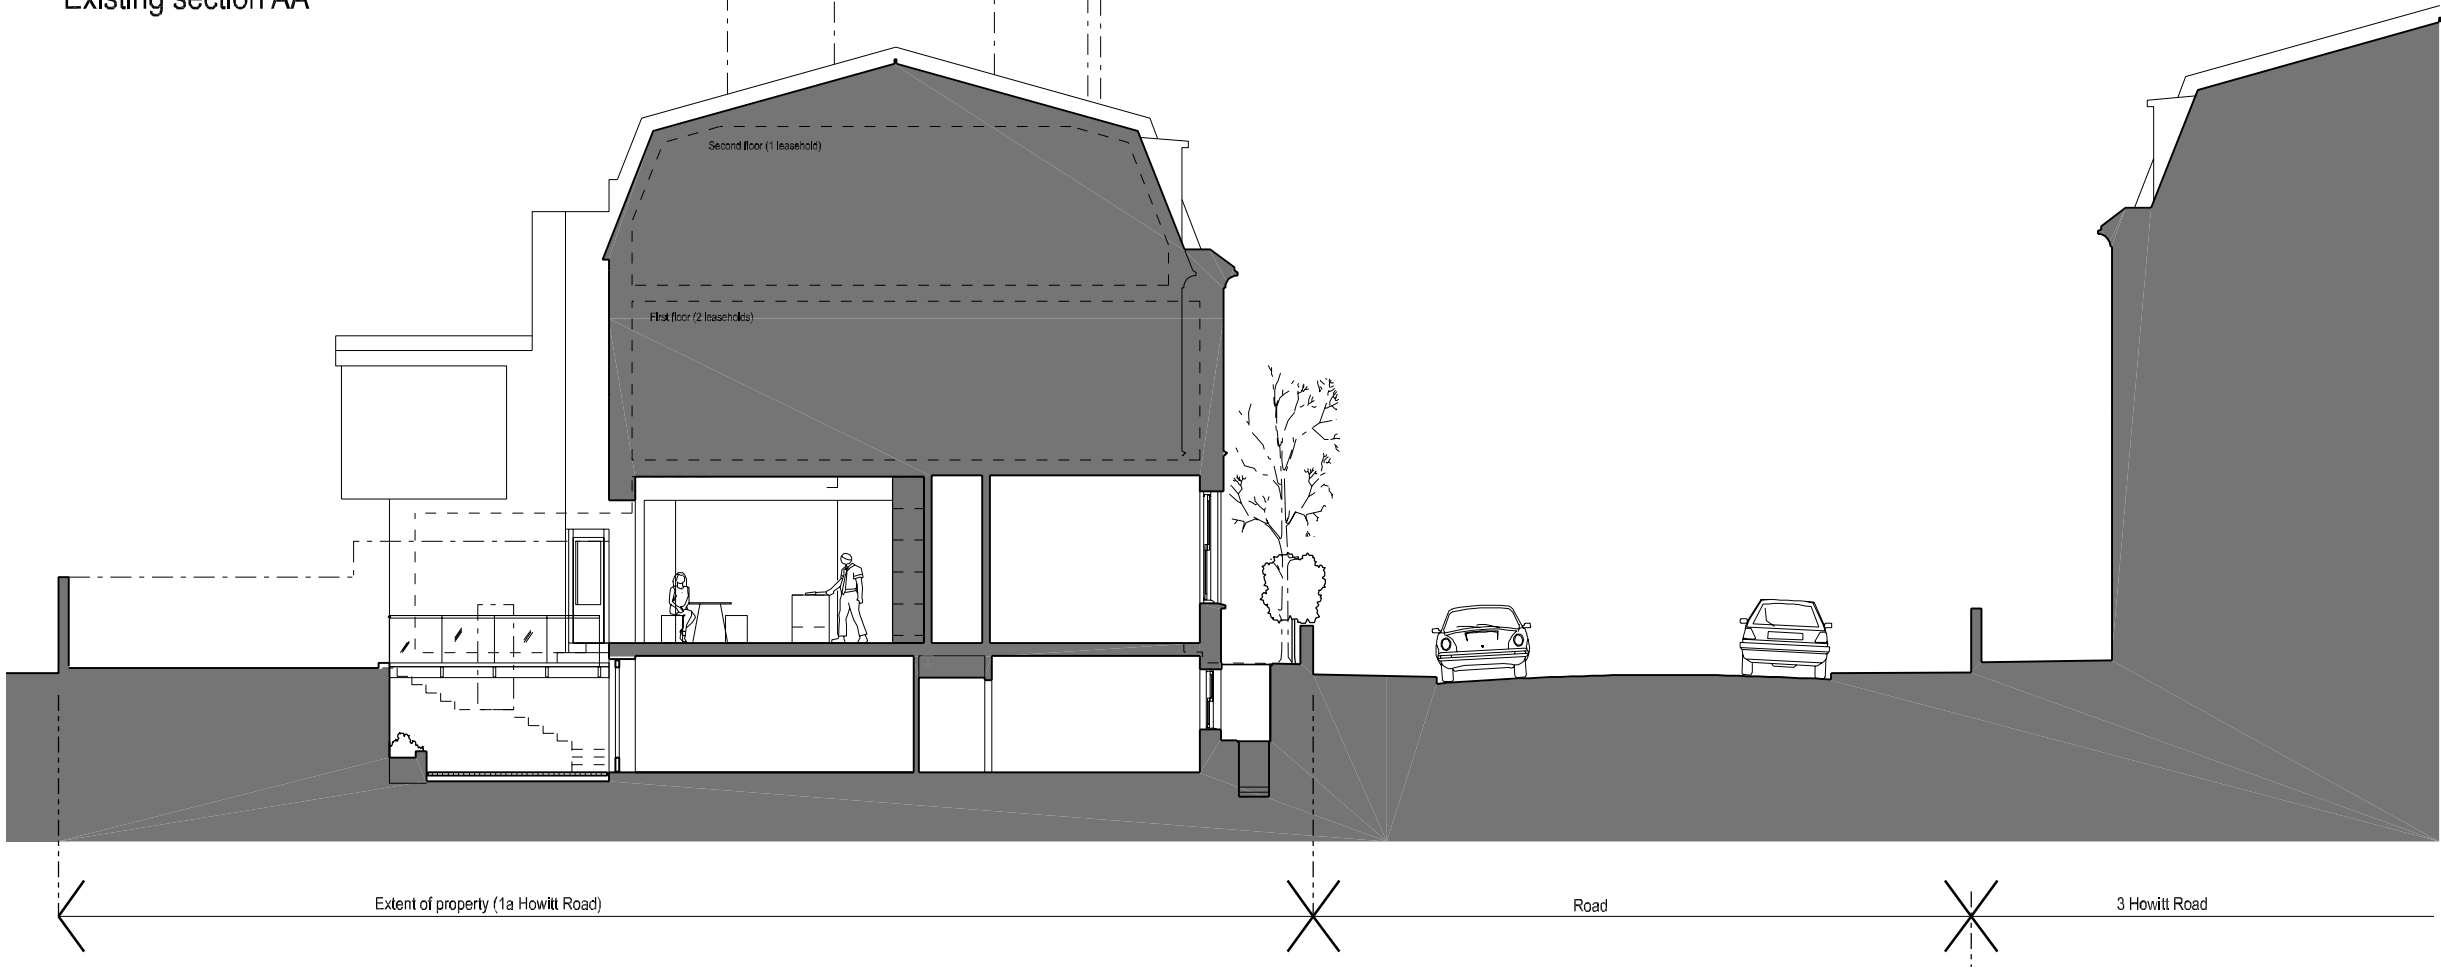

Proposed section AA

Duncan Woodburn RIBA
Architect ■
Fourth Floor Architects, 15 Little Portland Street,
London W1W 8BW Tel. 0207 637 3819
Mob.07956 661 426

1a Howitt Road
06 Site sections
August 2007
1:150 @ A3