

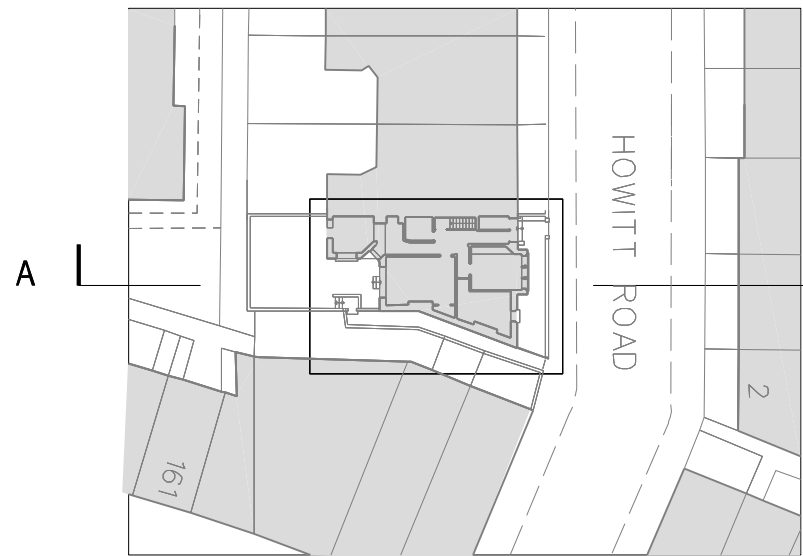


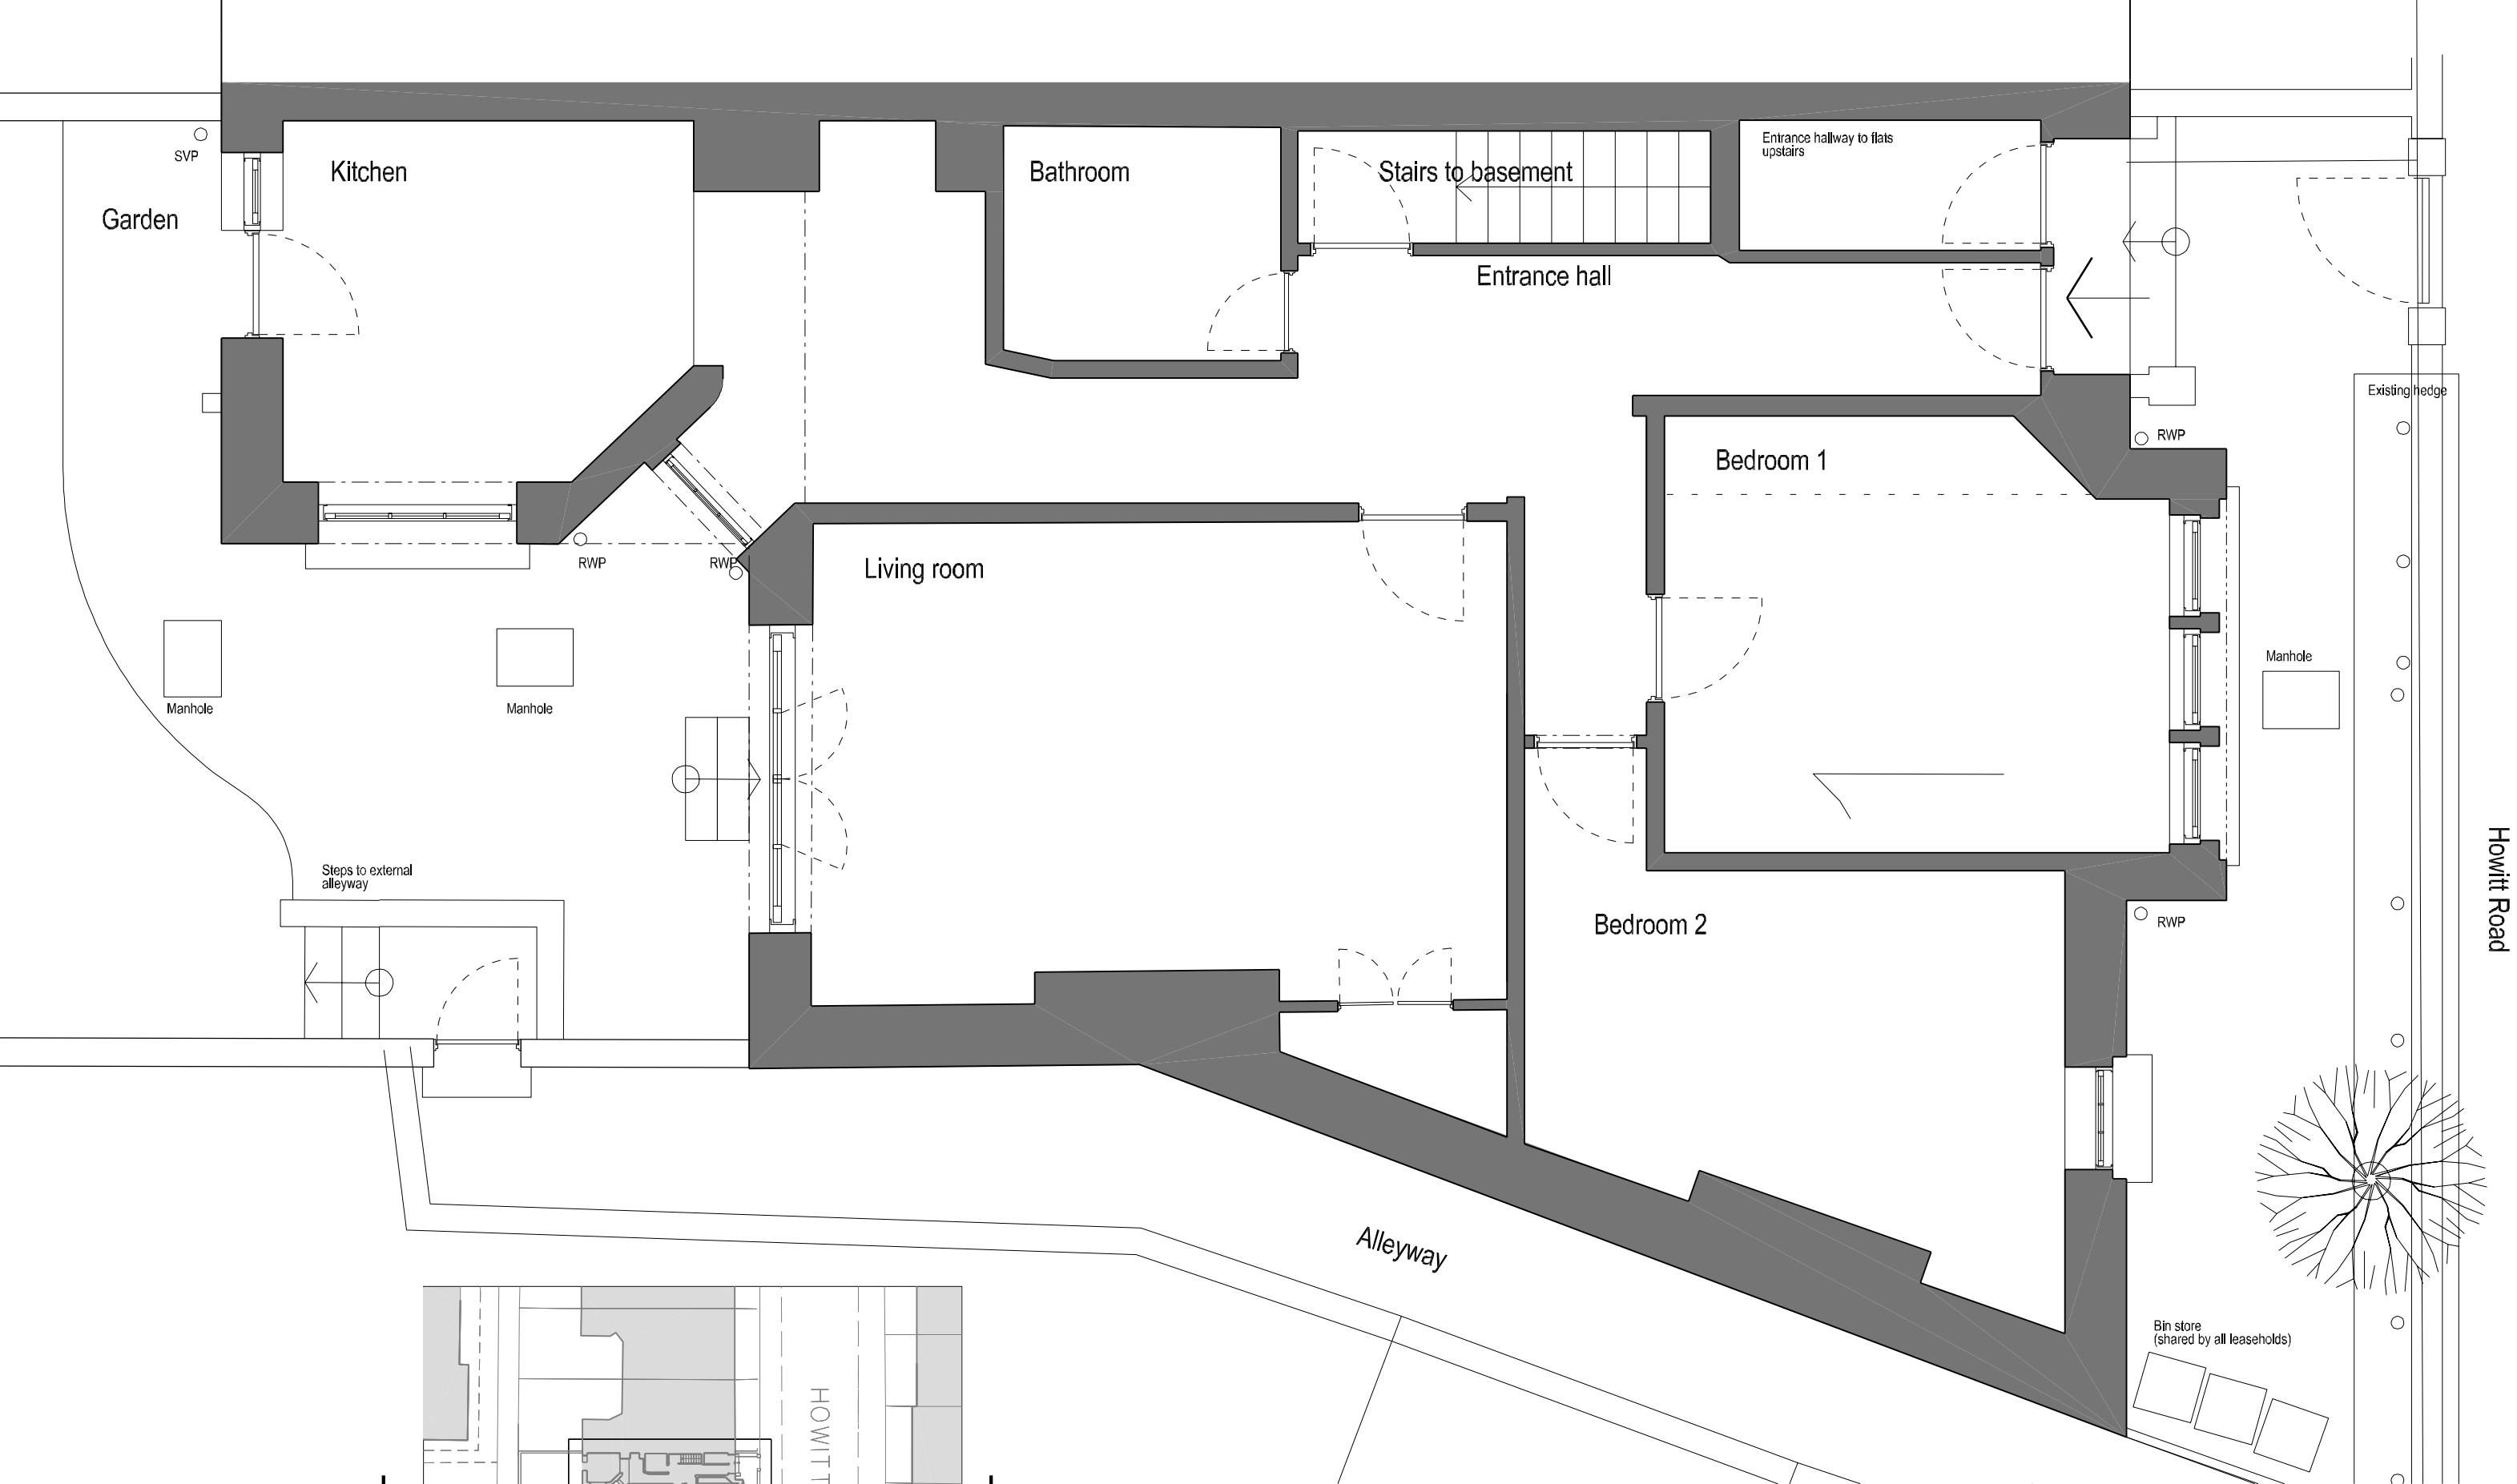


Site plan

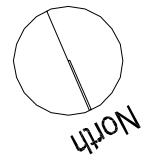

Duncan Woodburn RIBA
Architect ■
Fourth Floor Architects, 15 Little Portland Street,
London W1W 8BW Tel. 0207 637 3819
Mob.07956 661 426

1a Howitt Road
01 Existing Ground floor plan
March 2007
1:25 @ A1, 1:50 @ A3

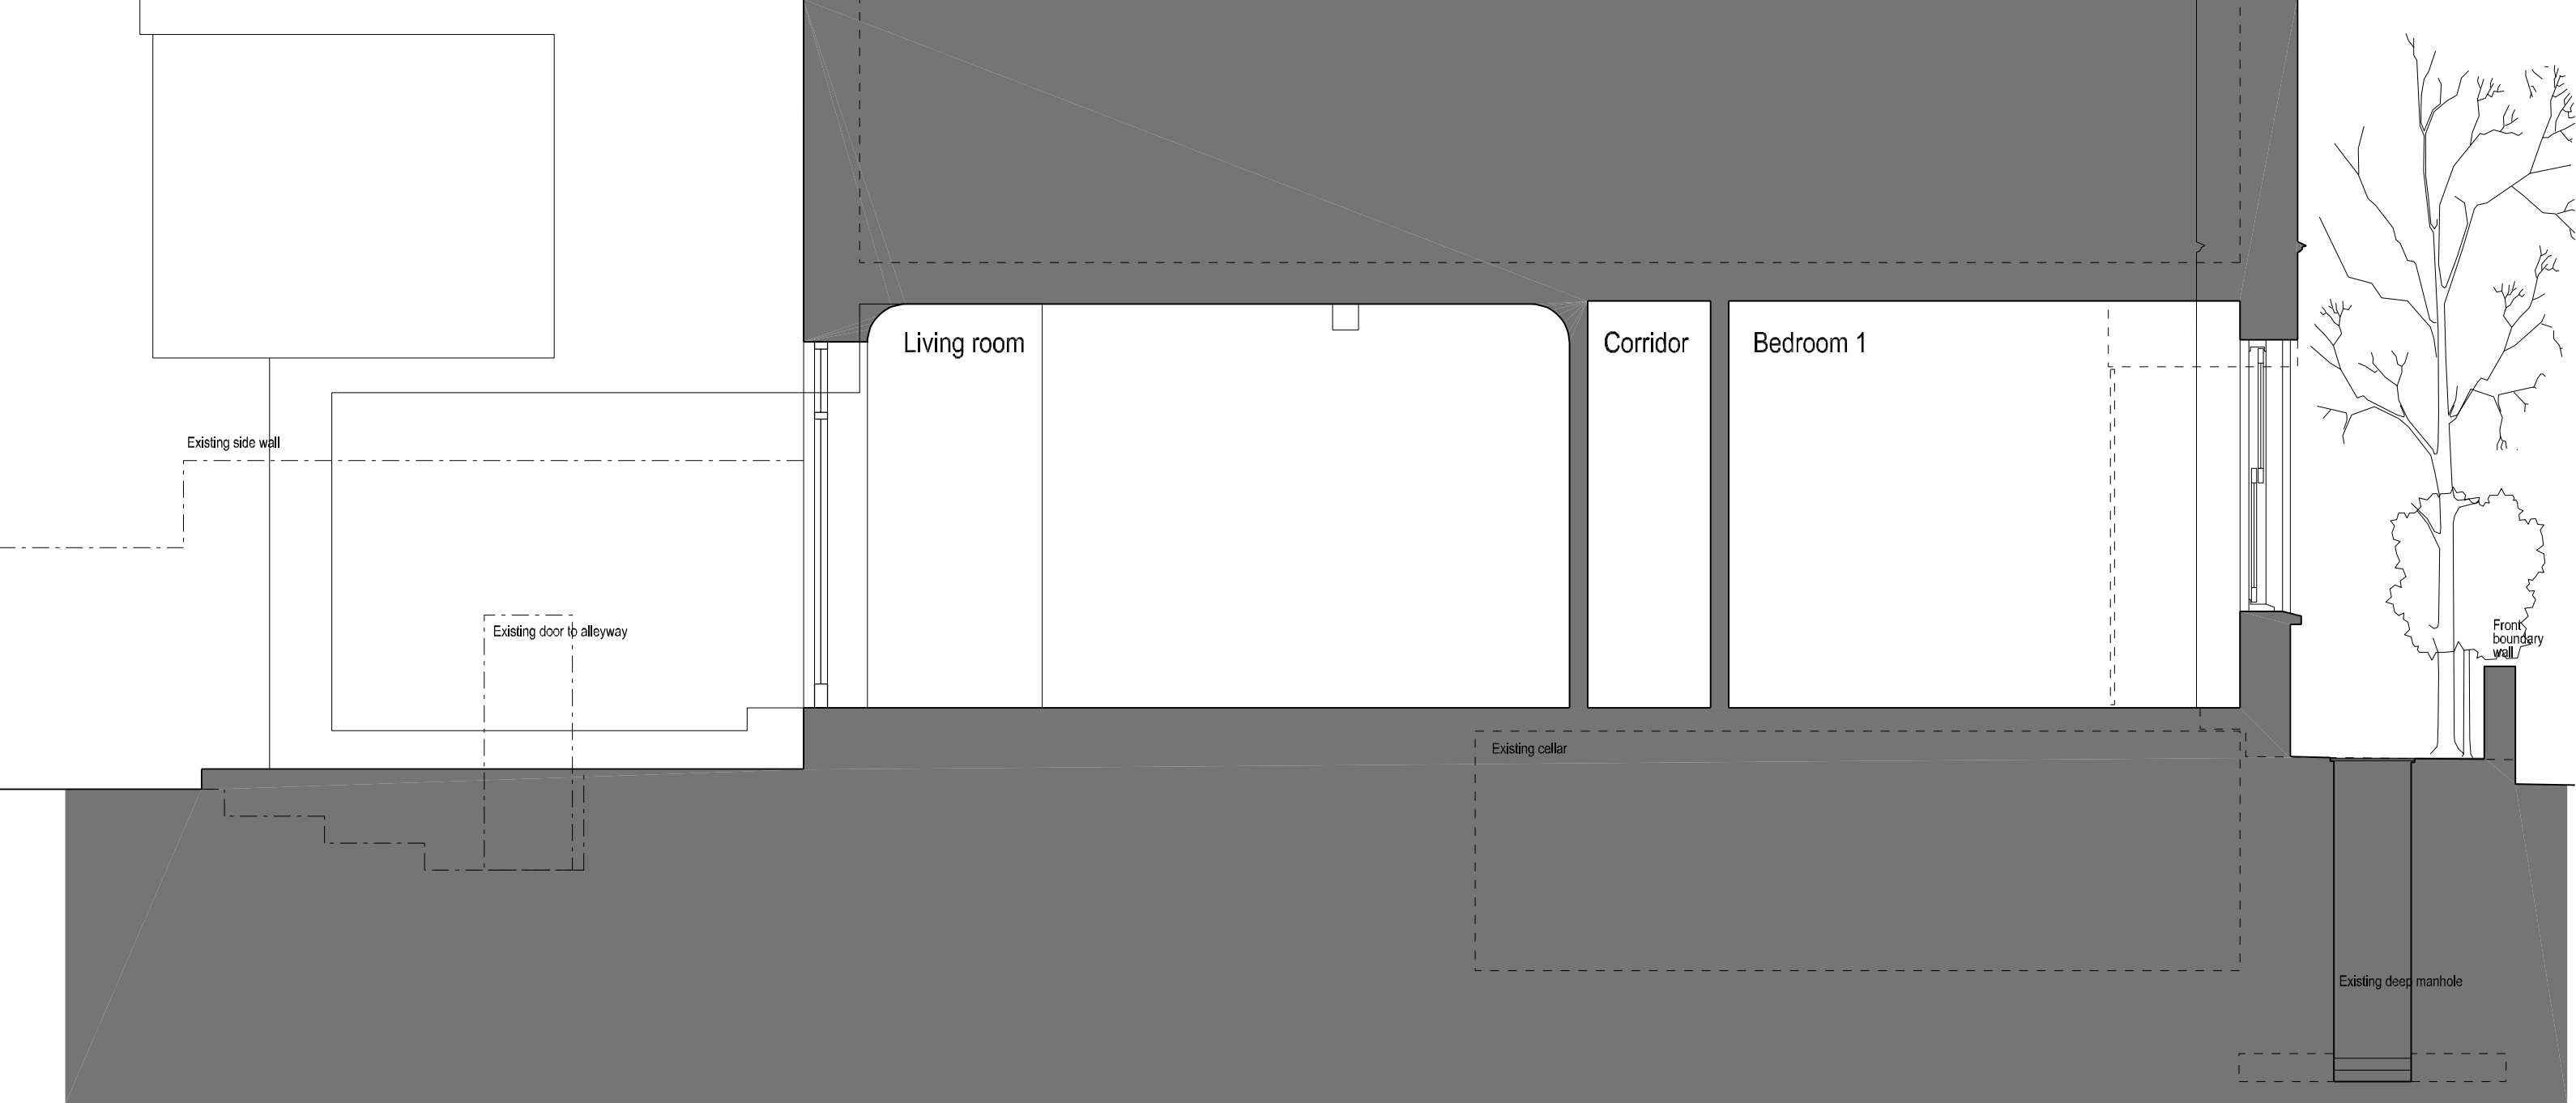

Duncan Woodburn RIBA
Architect ■

Fourth Floor Architects, 15 Little Portland Street,
London W1W 8BW Tel. 0207 637 3819
Mob.07956 661 426

1a Howitt Road
04 Existing section AA

March 2007

1:25 @ A1, 1:50 @ A3