


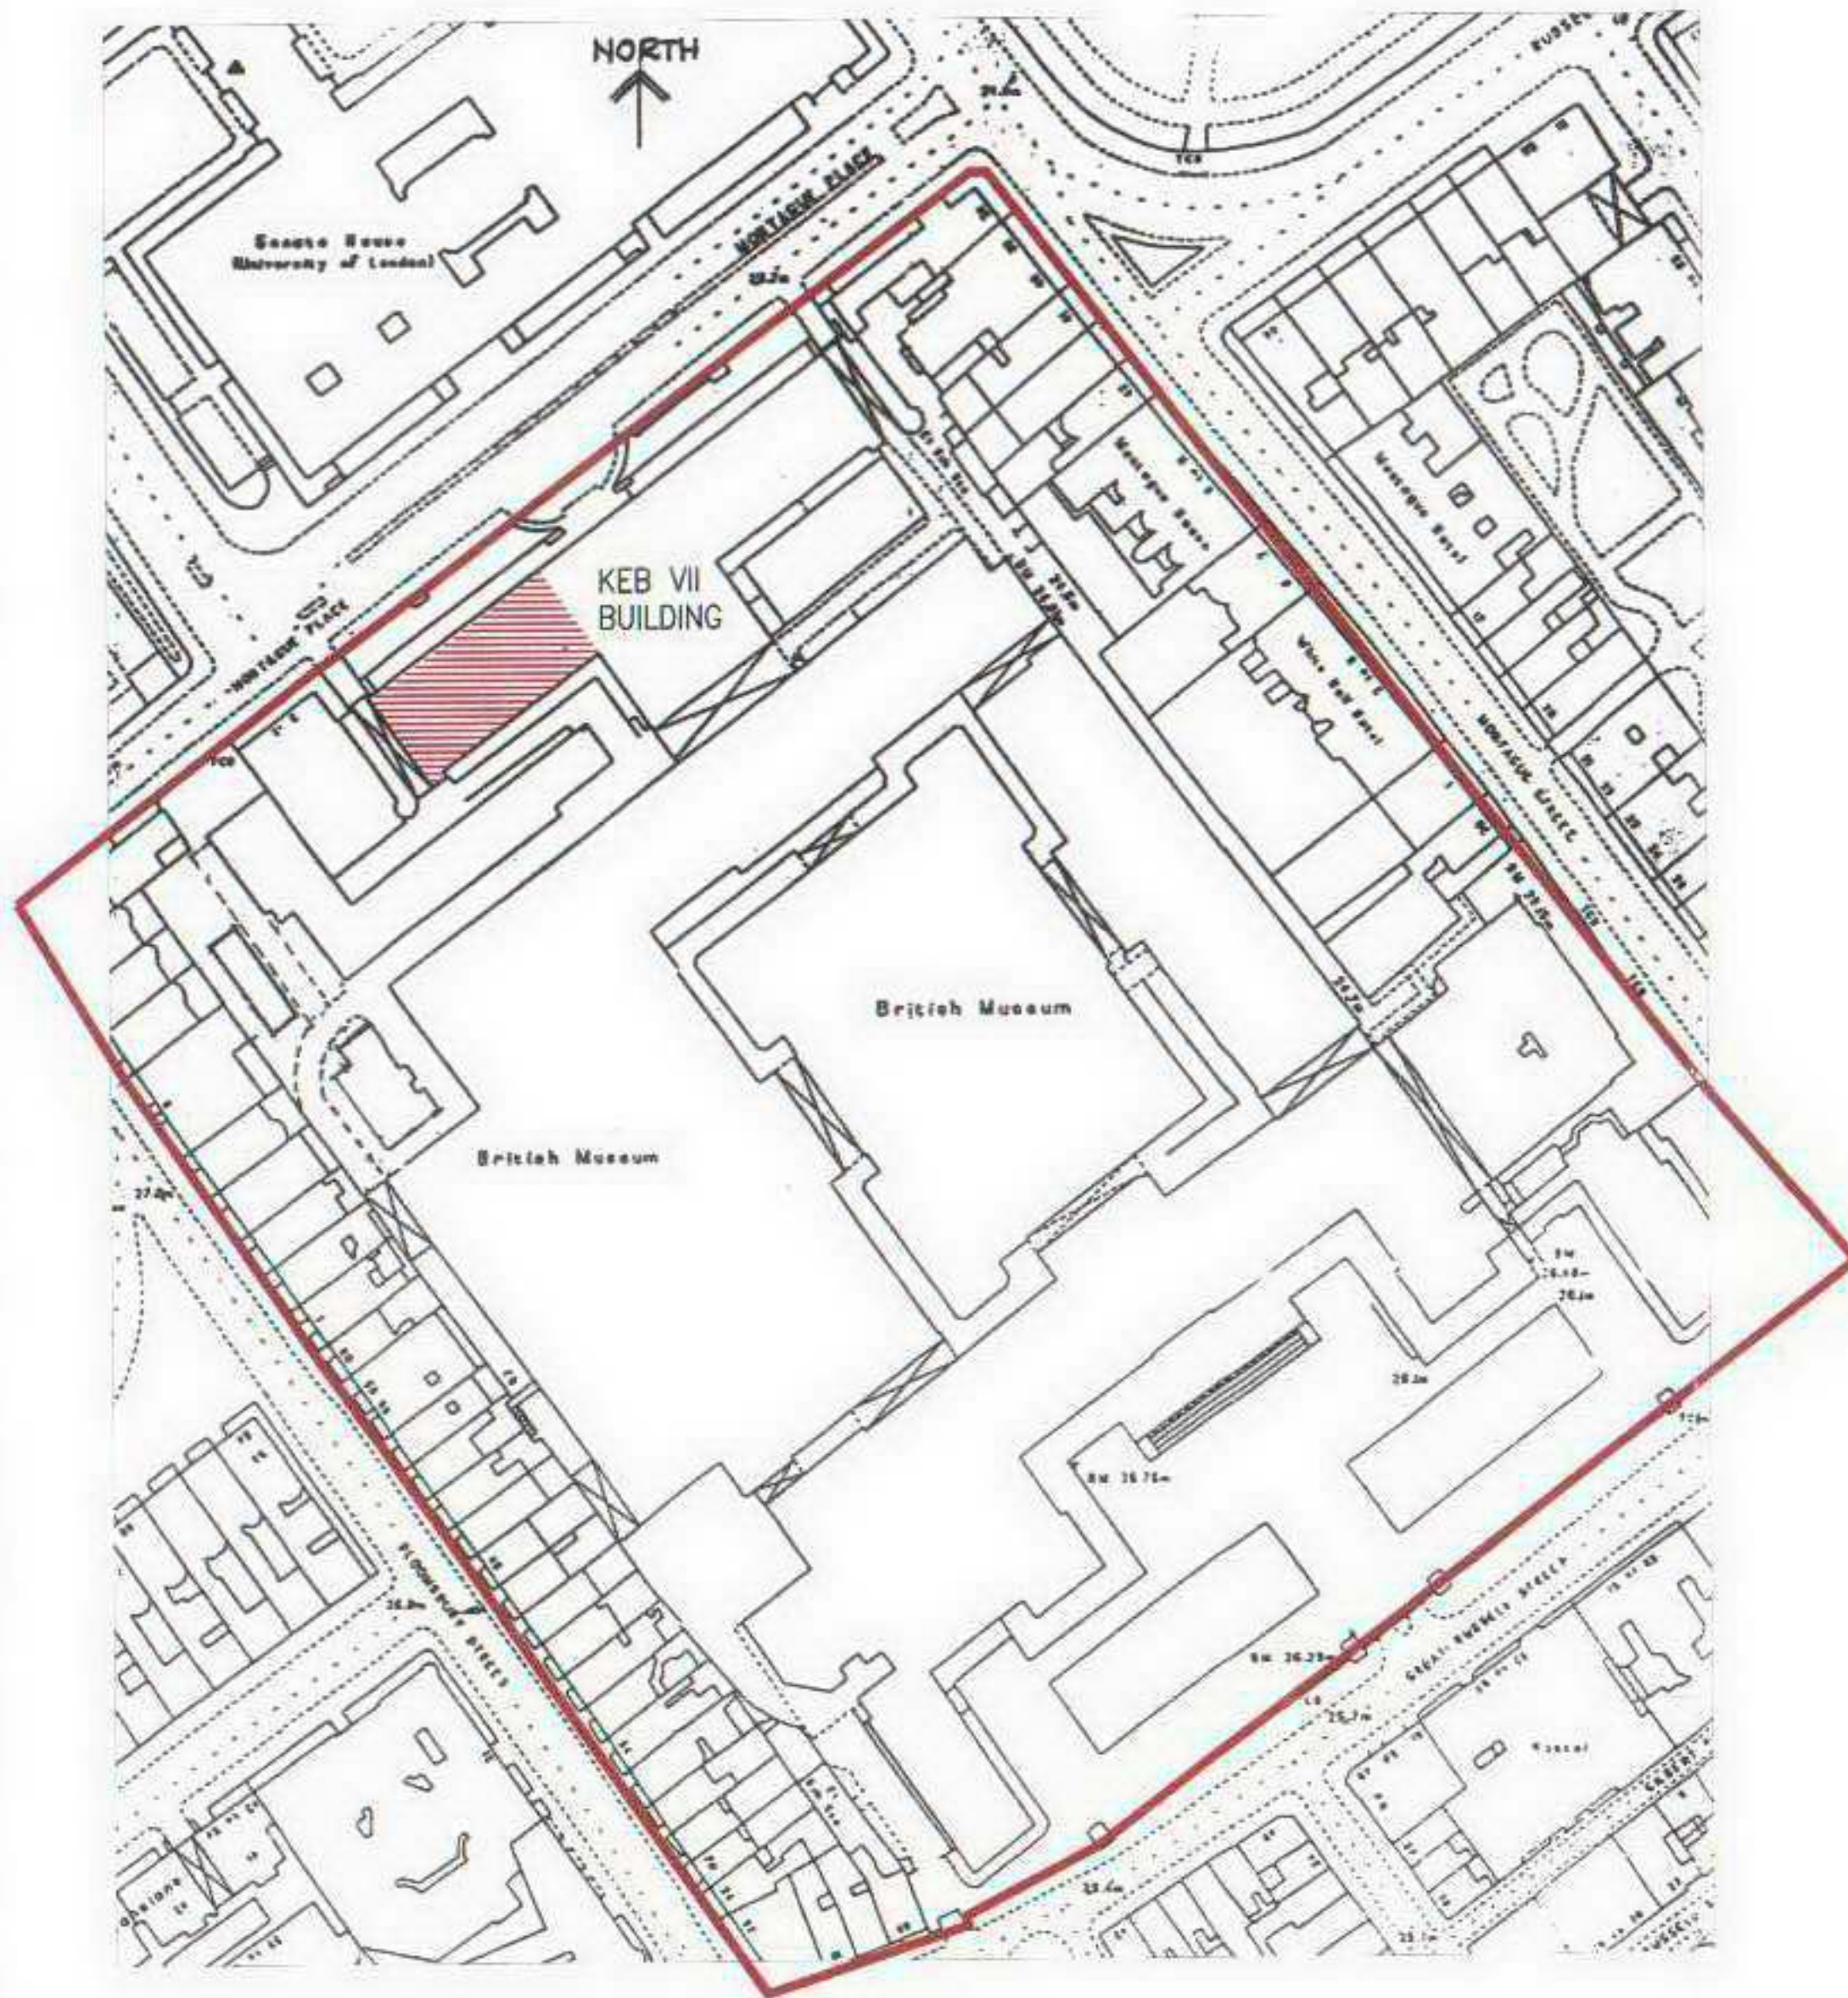

SITE LOCATION PLAN

1

1:1250

0 12.5 62.5 125 M



BRITISH MUSEUM - PDF COLLECTION

HOK INTERNATIONAL LIMITED

216 Oxford Street, London W1C 1DB
Tel: +44 (0)207 636 2006 Fax: +44 (0)207 636 1987



Drawing Status:

Proj: 02-000000-016 No: A010

Date: 02/05/2007 Rev: