


LINDFIELD GARDENS



11

9

7

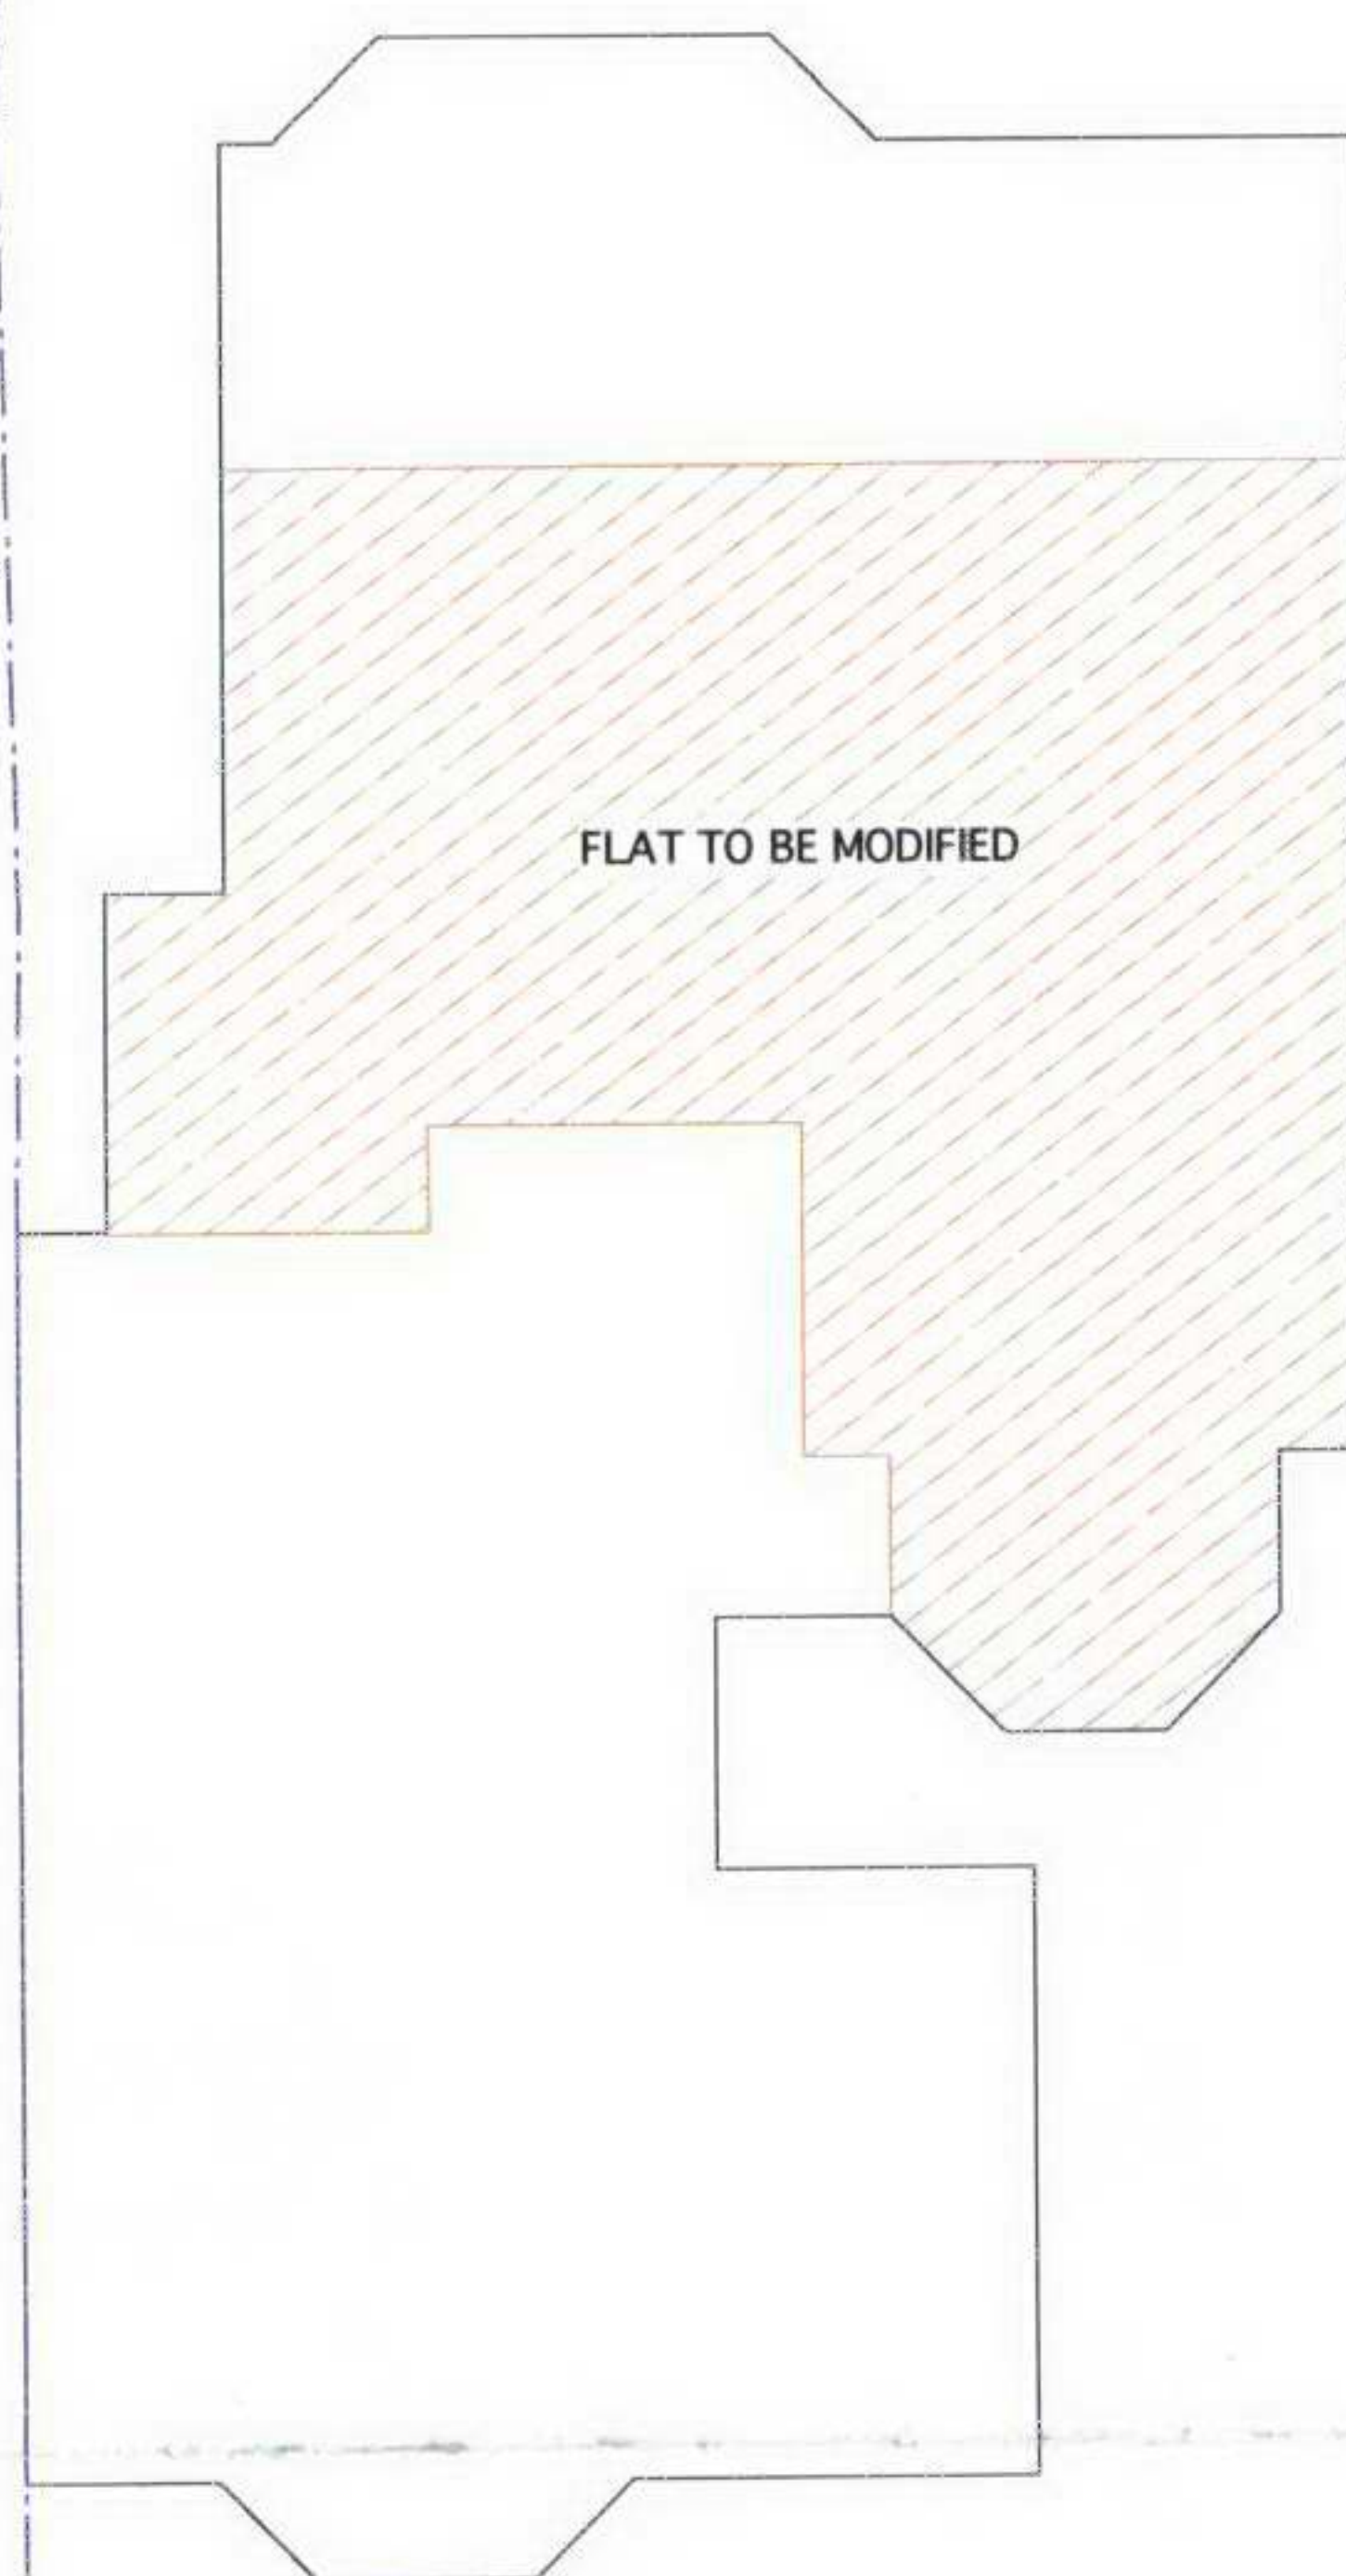

FLAT TO BE MODIFIED

SITE CONTEXT PLAN

This drawing is the property of Claridge Architects Ltd. Copyright is reserved & this drawing is issued on the condition that it is not copied, reproduced, retained or disclosed to any unauthorised person, either wholly or in part, without our consent. Do not scale from this drawing, check all dimensions on site.

REVISION	DATE	NOTES
-	-	-

RECEIVED
- 6 AUG 2007

CLARIDGE ARCHITECTS, UNIT 11, THE TAY BUILDING, 2A WRENTHAM AVE,
LONDON, NW10 3HA
T +44 (0)20 8969 9223 F +44 (0)20 8969 9224

FOR Christine Troughton

CLARIDGEARCHITECTS

PROJECT		9 Lindfield Gardens			
TITLE		Site Context Plan			
STATUS		INFORMATION			
DATE	SCALE	PROJECT NO.	DRAWING NO.	REVISION	
07.07	1:200® A3	0768	GA.03	-	