



ROOF EXTENSION
- SOLID SECTIONS IN TIMBER
FRAME CLAD IN VERTICAL STRIPS
OF WESTERN RED CEDAR
- SLIDING CORNER GLASS DOORS
& WINDOWS IN POWDER-COATED
METAL FRAMES

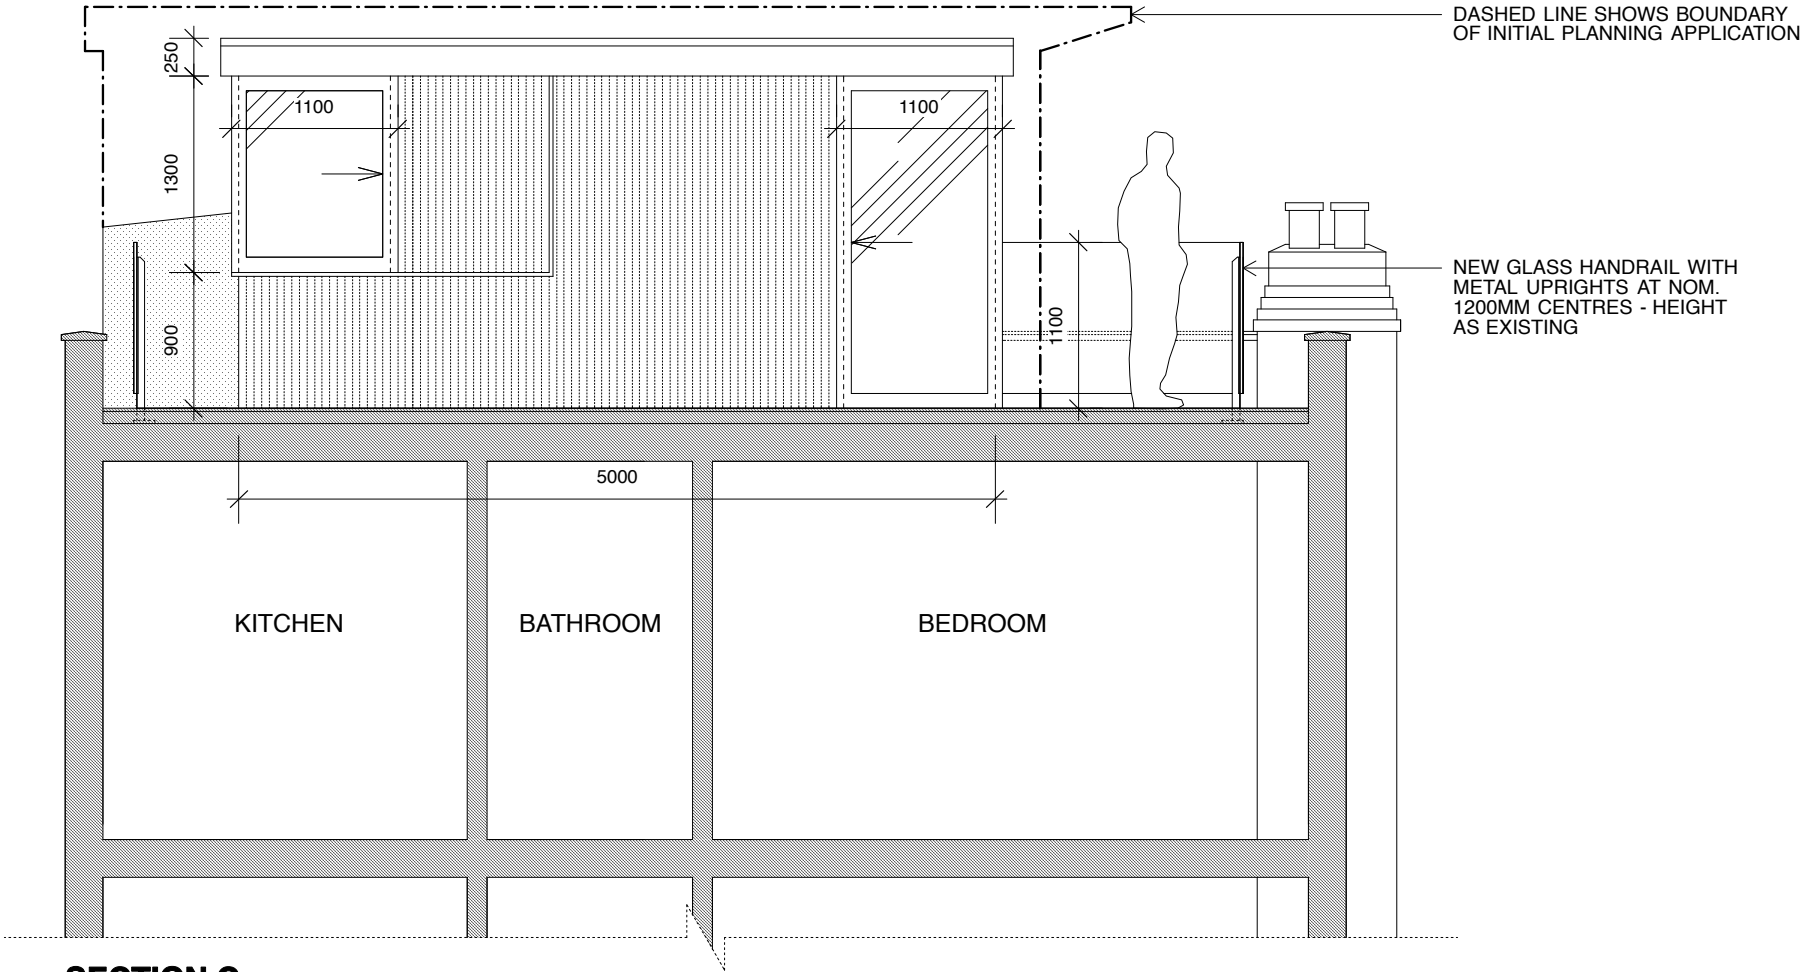

ROOF EXTENSION

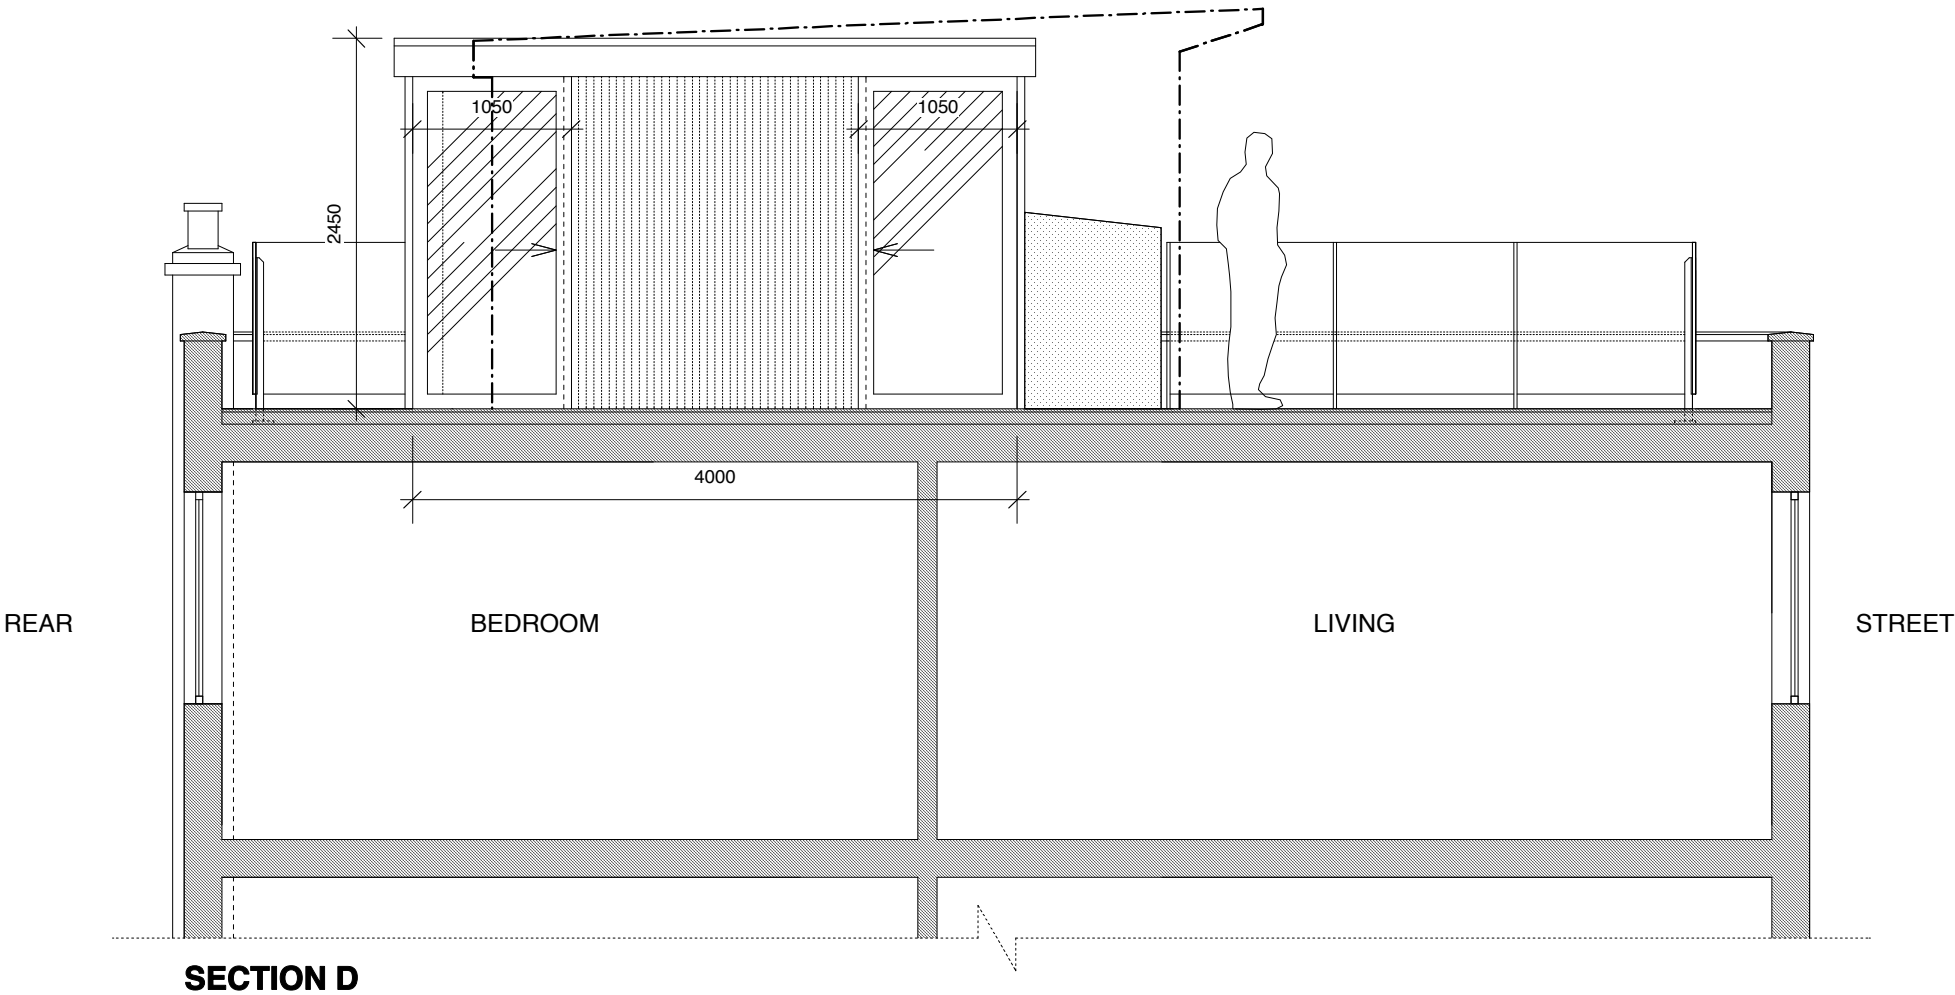

Revisions

PATRICK BANKHEAD DESIGN LTD
26B COUNTESS ROAD
LONDON NW5 2XJ (TEL: 07779 653 533)

FLAT 4, 27 PARLIAMENT HILL
LONDON NW3 2TA

ROOF EXTENSION

SECTIONS PROPOSED (B)

SCALE: 1:50 @ A3

SEPT. 2007

PLH / 024

REV.A

PLANNING

Notes

Never scale from this drawing - work to figured dimensions only.

Any discrepancies or incorrect information must be brought to the attention of Main Contractor & Designer immediately upon discovery.

