



**PROIETTI ASSOCIATES**

Architects & Interior Designers

16 Crane Avenue,  
Isleworth, Middlesex, TW7 7JL,  
Tel / Fax. 0208 538 9988  
Mobile. 07771 528 969  
e-mail : proietti@tiscali.co.uk

Client Mr. & Mrs Lam

Project 35 Heath Drive  
London NW3 7SD

Title EXISTING  
Location Plan

Scale  
1:1250

Date  
27/02/07

Drawing No.  
291/01


Rev.

DRAWING STATUS

PLANNING

INSTRUCTION

No dimensions shall be scaled from this drawing.  
Contractor is to verify all dimensions on site before  
commencement of work.  
This drawing is the property of Proietti Associates  
Limited and may not be reproduced without prior  
consent.

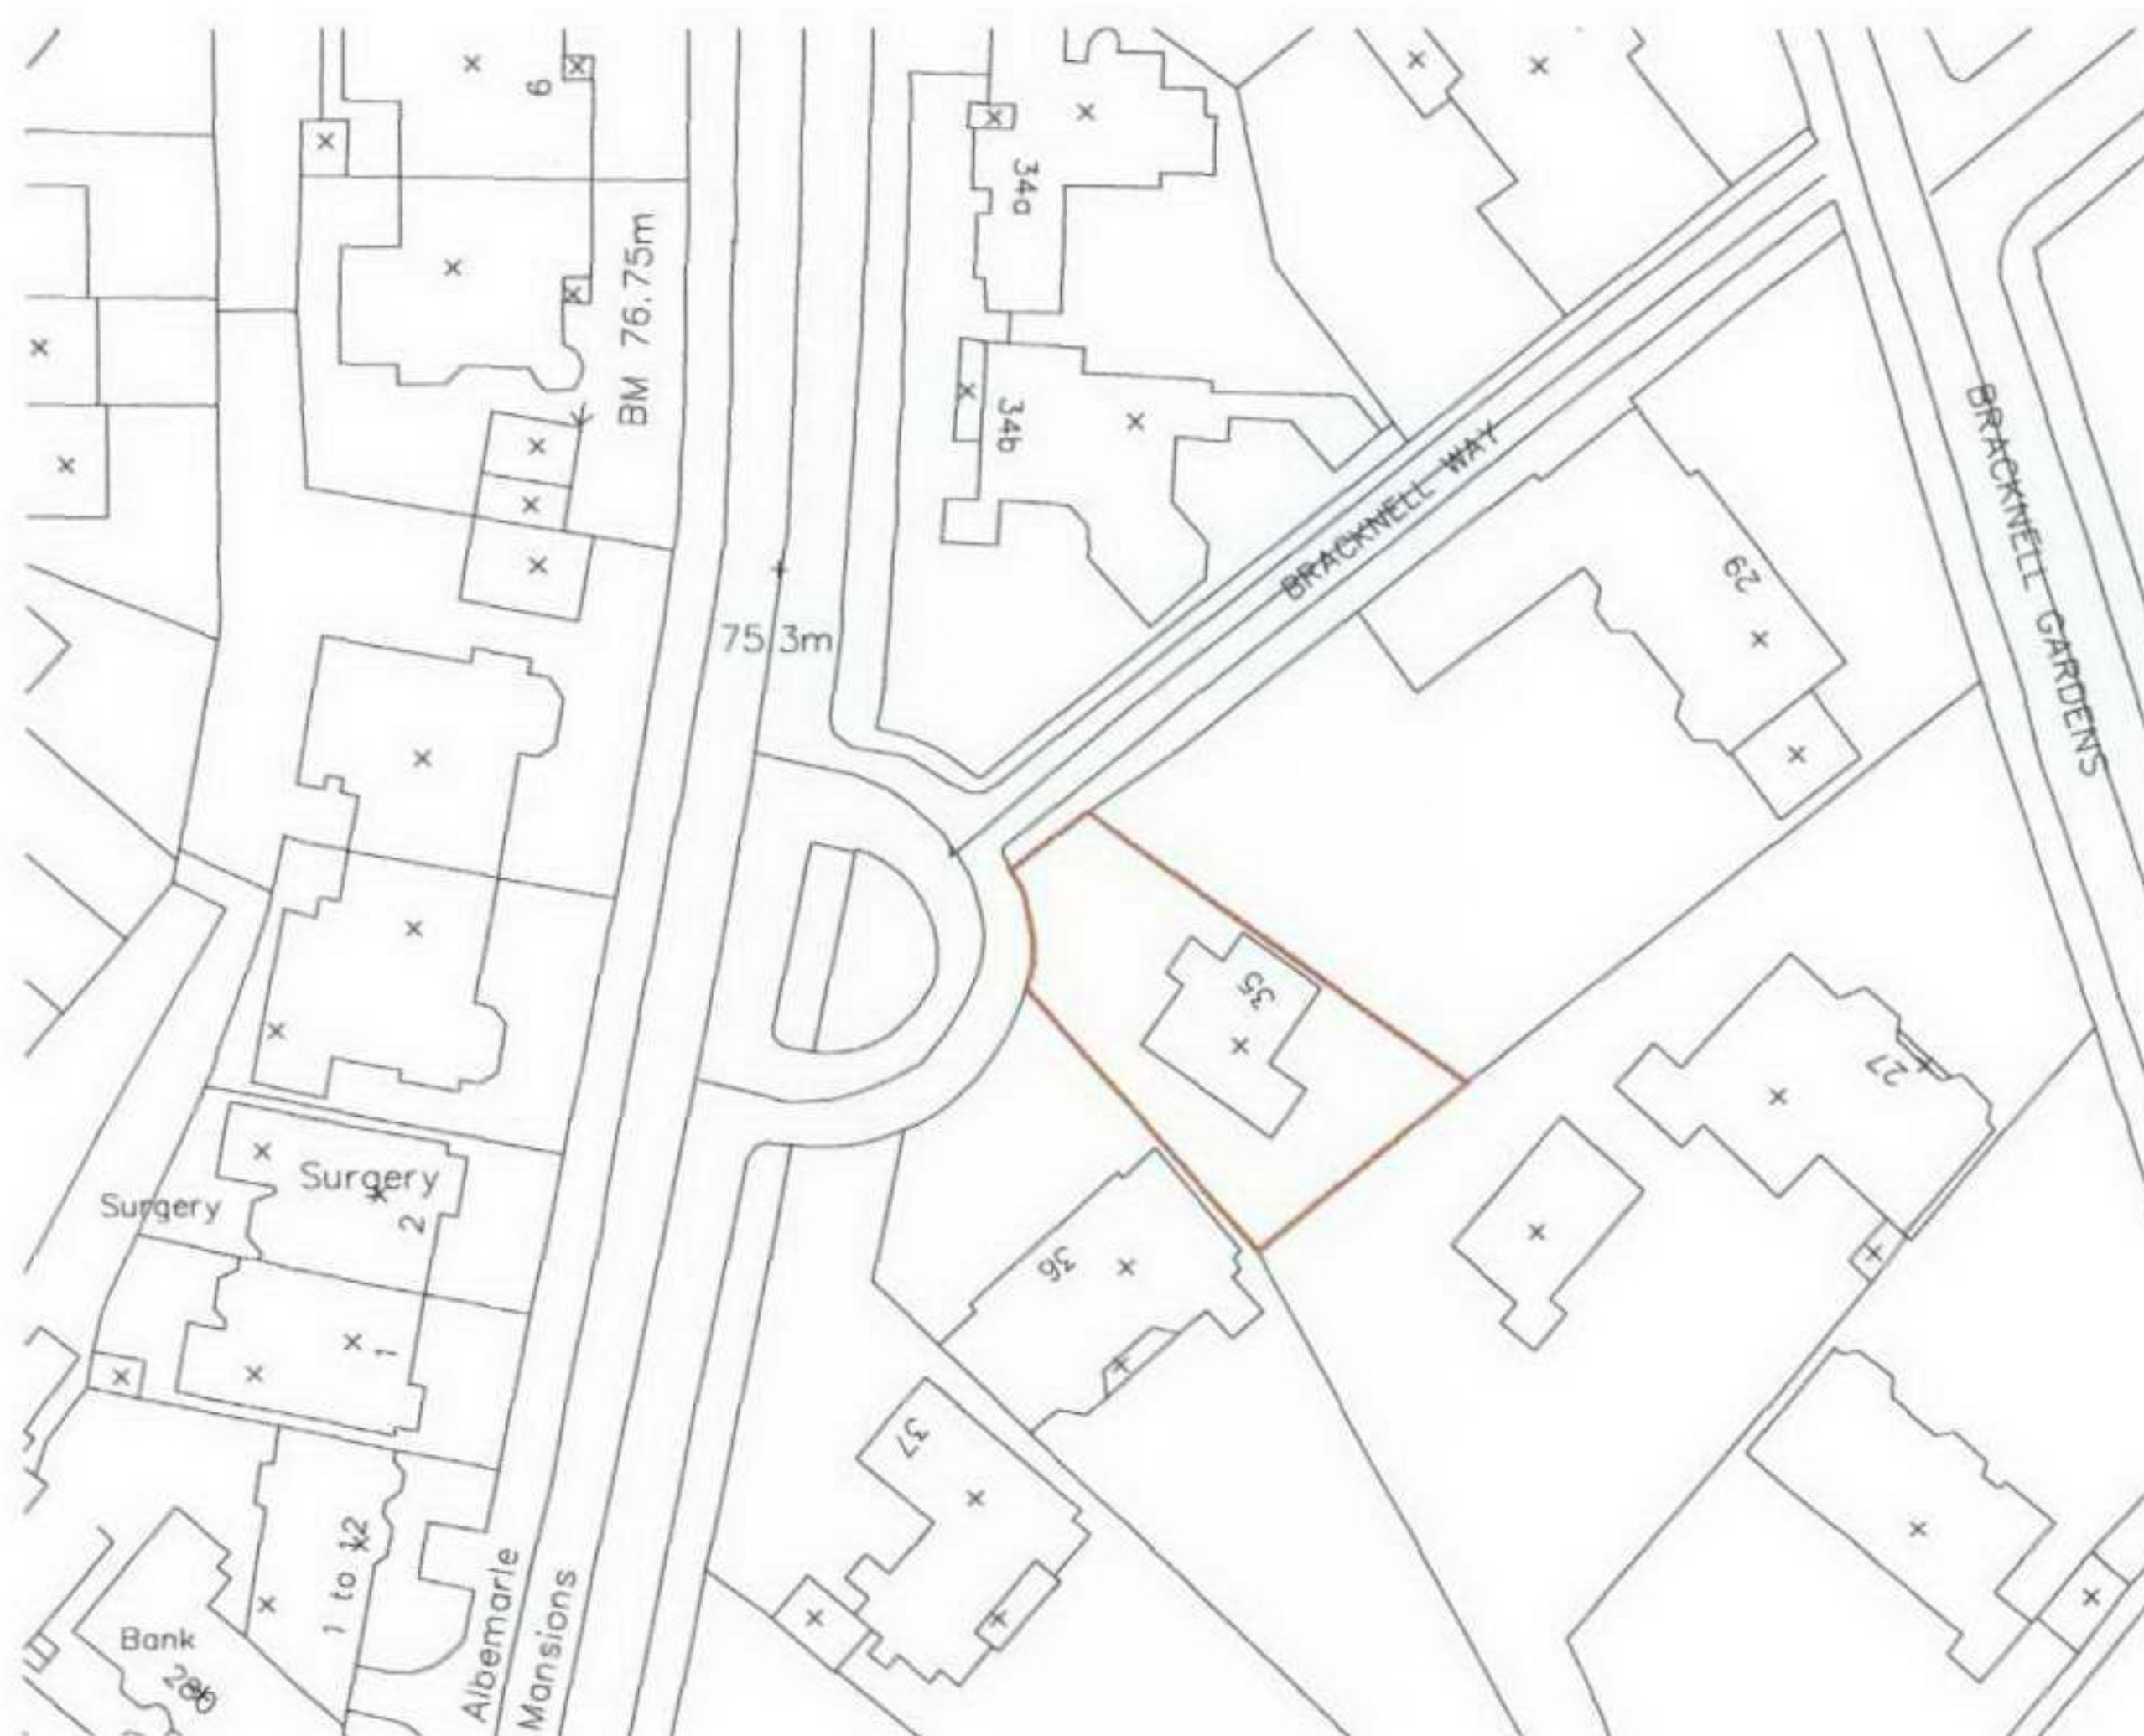

REVISIONS

No	Description	Date