
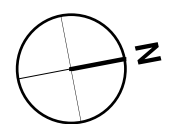


<div>DRAWING</div> <div>EXISTING LOWER GROUND FLOOR</div> <div>PROJECT22A OPPIDANS ROAD</div> <div>CLIENTGABI KAY AND MARK FRITH</div> <div>JOB NO.0706DRAWING NO.001REVISIONDRAWN BYMWDATE DRAWN24.5.07SCALE1:50@A3</div>						REV	DATE	BY	DESCRIPTION	NOTES
										DO NOT SCALE DIRECTLY FROM DRAWING. ALL DIMENSIONS TO BE CHECKED ON SITE.
						<div><div></div><div>Waghorn Gwynne Architects</div></div> <div>301A Aberdeen House, 22/24 Highbury Grove, London, N5 2EA 020 72888767 info@waghornwynne.co.uk</div>				

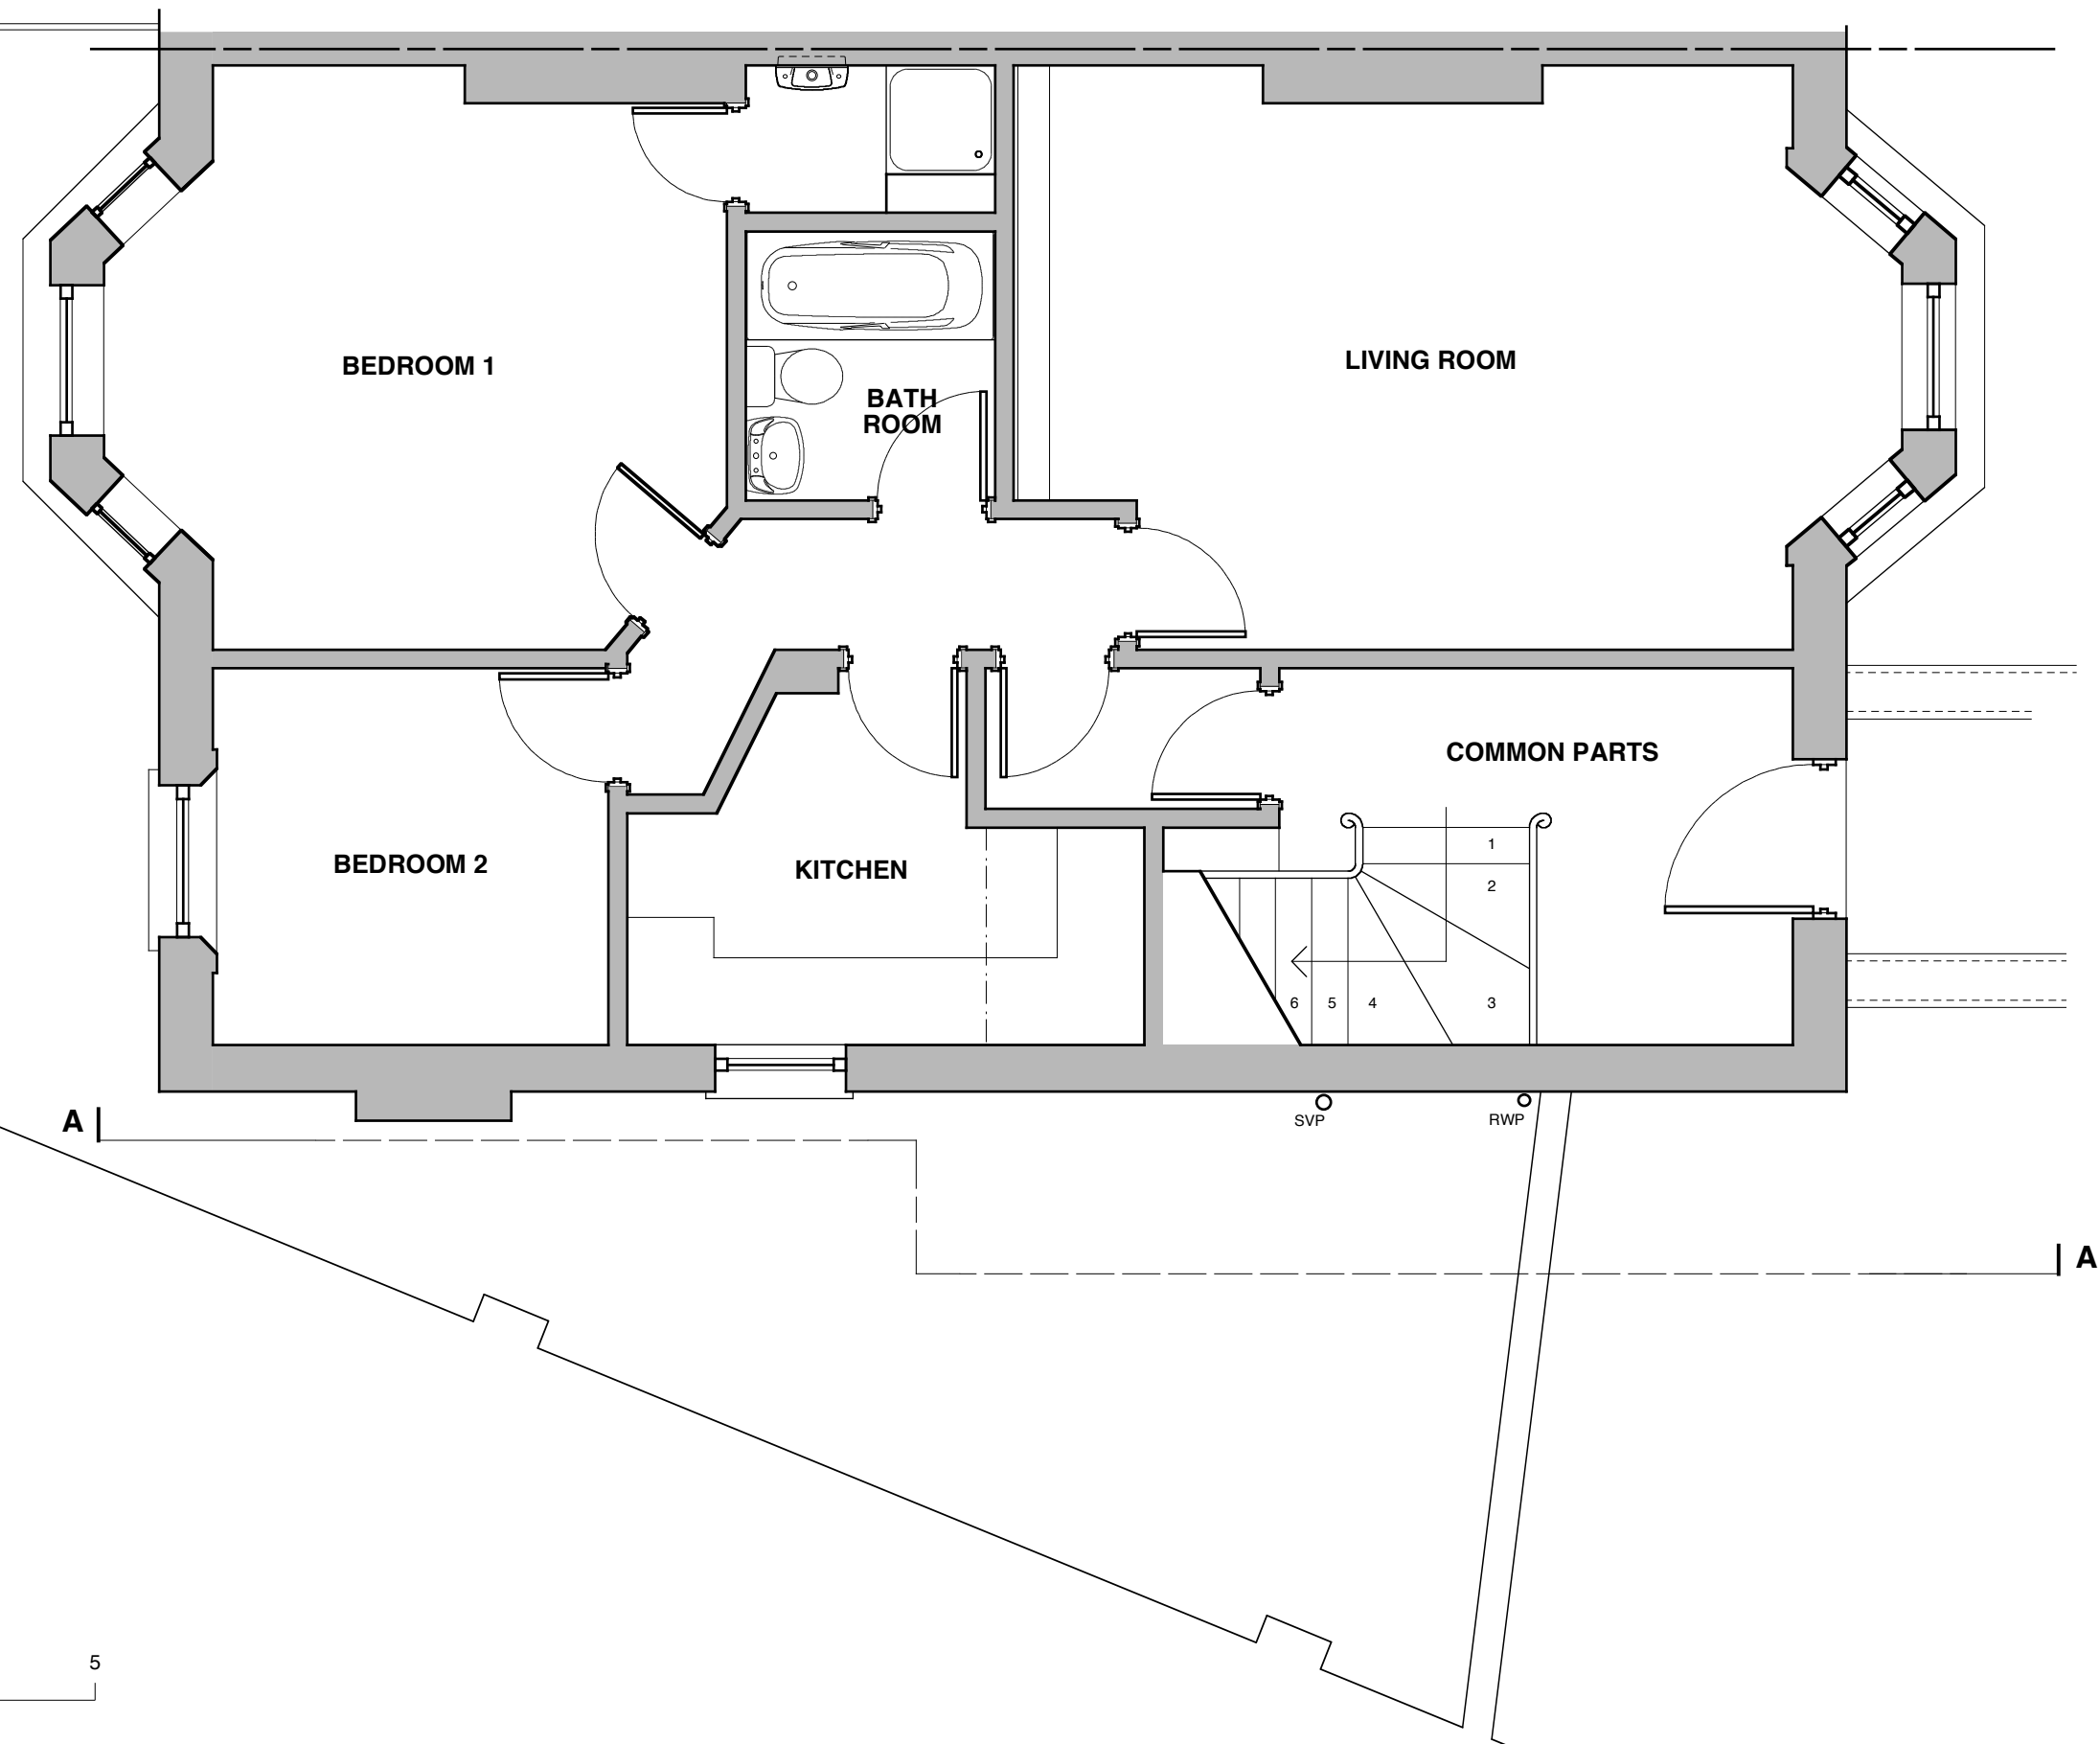


DRAWING					
EXISTING UPPER GROUND FLOOR					
PROJECT 22A OPPIDANS ROAD					
CLIENT GABI KAY AND MARK FRITH					
JOB NO.	DRAWING NO.	REVISION	DRAWN BY	DATE DRAWN	SCALE
0706	002		MW	24.5.07	1:50@A3


REV	DATE	BY	DESCRIPTION	NOTES
				DO NOT SCALE DIRECTLY FROM DRAWING. ALL DIMENSIONS TO BE CHECKED ON SITE.

**Waghorn Gwynne Architects**


301A Aberdeen House, 22/24 Highbury Grove, London, N5 2EA  
020 72888767 info@waghornwynne.co.uk




DRAWING						REV	DATE	BY	DESCRIPTION	NOTES	<div>  301A Aberdeen House, 22/24 Highbury Grove, London, N5 2EA 020 72888767 info@waghornwynne.co.uk</div>
EXISTING SIDE ELEVATION (AA)										DO NOT SCALE DIRECTLY FROM DRAWING. ALL DIMENSIONS TO BE CHECKED ON SITE.	
PROJECT 22A OPPIDANS ROAD											
CLIENT GABI KAY AND MARK FRITH											
JOB NO.	DRAWING NO.	REVISION	DRAWN BY	DATE DRAWN	SCALE						
0706	011		MW	24.5.07	1:50@A3						

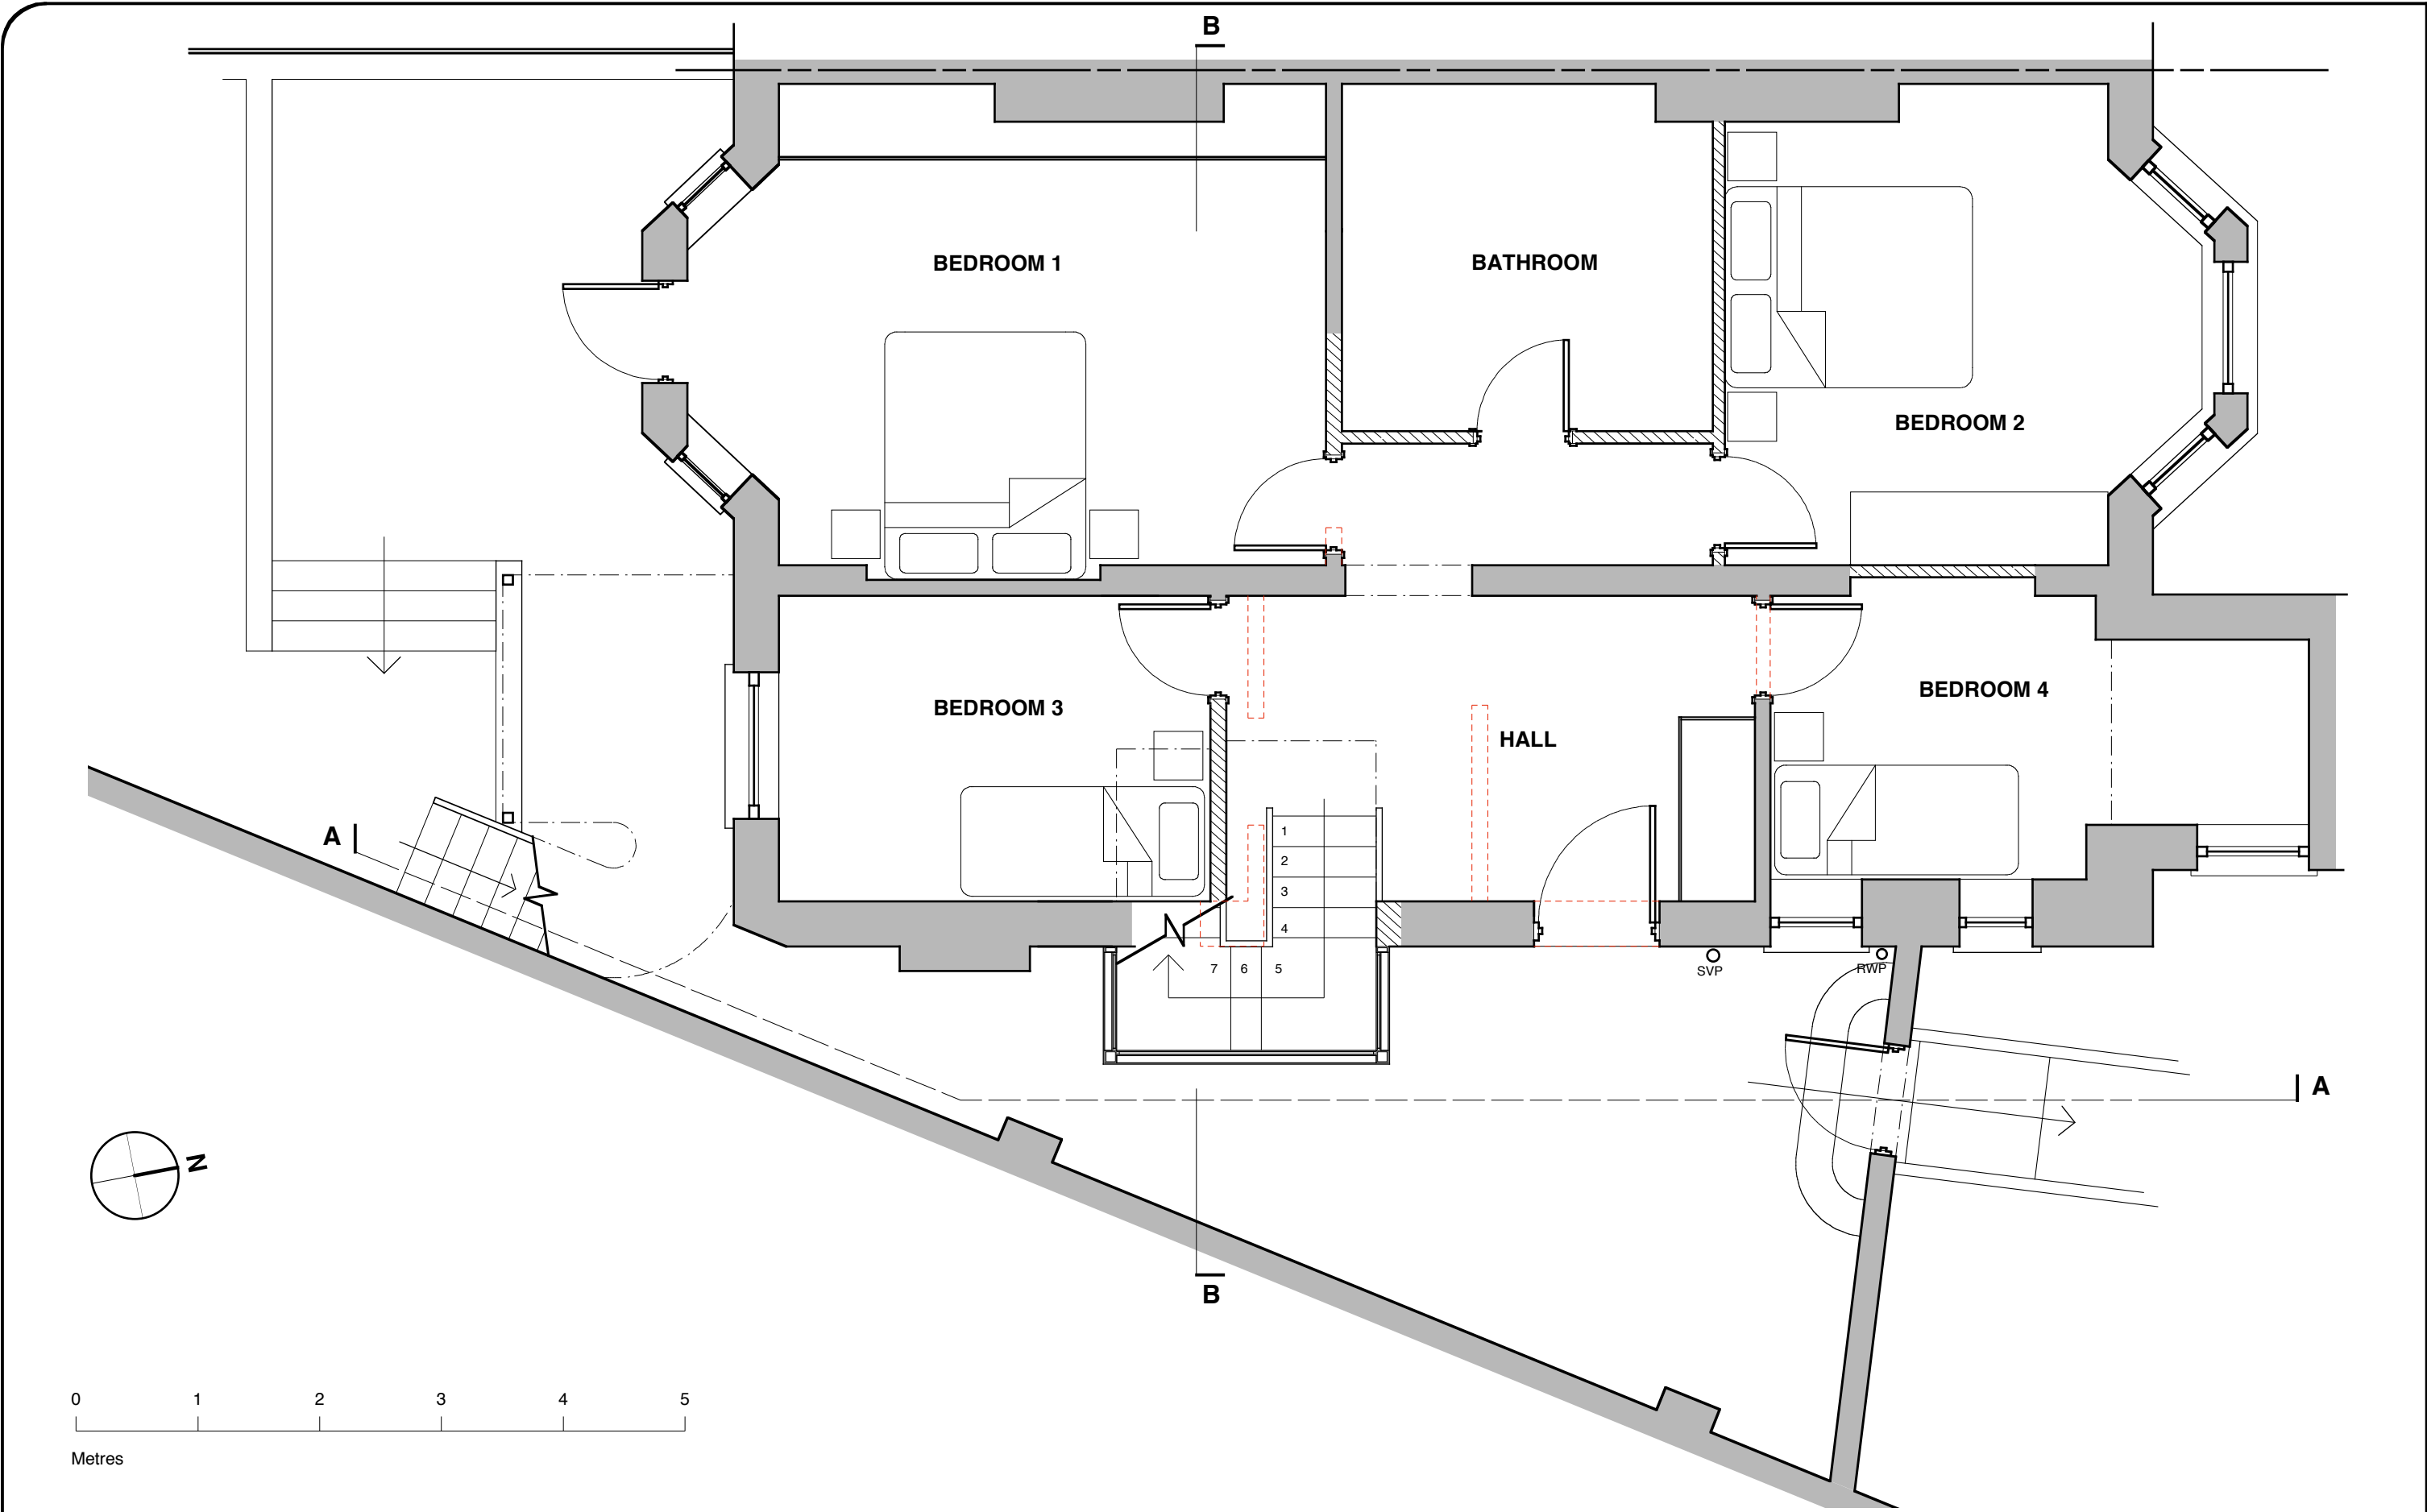


DRAWING						REV	DATE	BY	DESCRIPTION	NOTES
PROPOSED LOWER GROUND FLOOR										DO NOT SCALE DIRECTLY FROM DRAWING. ALL DIMENSIONS TO BE CHECKED ON SITE.
PROJECT 22A OPPIDANS ROAD										
CLIENT GABI KAY AND MARK FRITH										
JOB NO. 0706	DRAWING NO. 101	REVISION	DRAWN BY MW	DATE DRAWN 24.5.07	SCALE 1:50@A3					




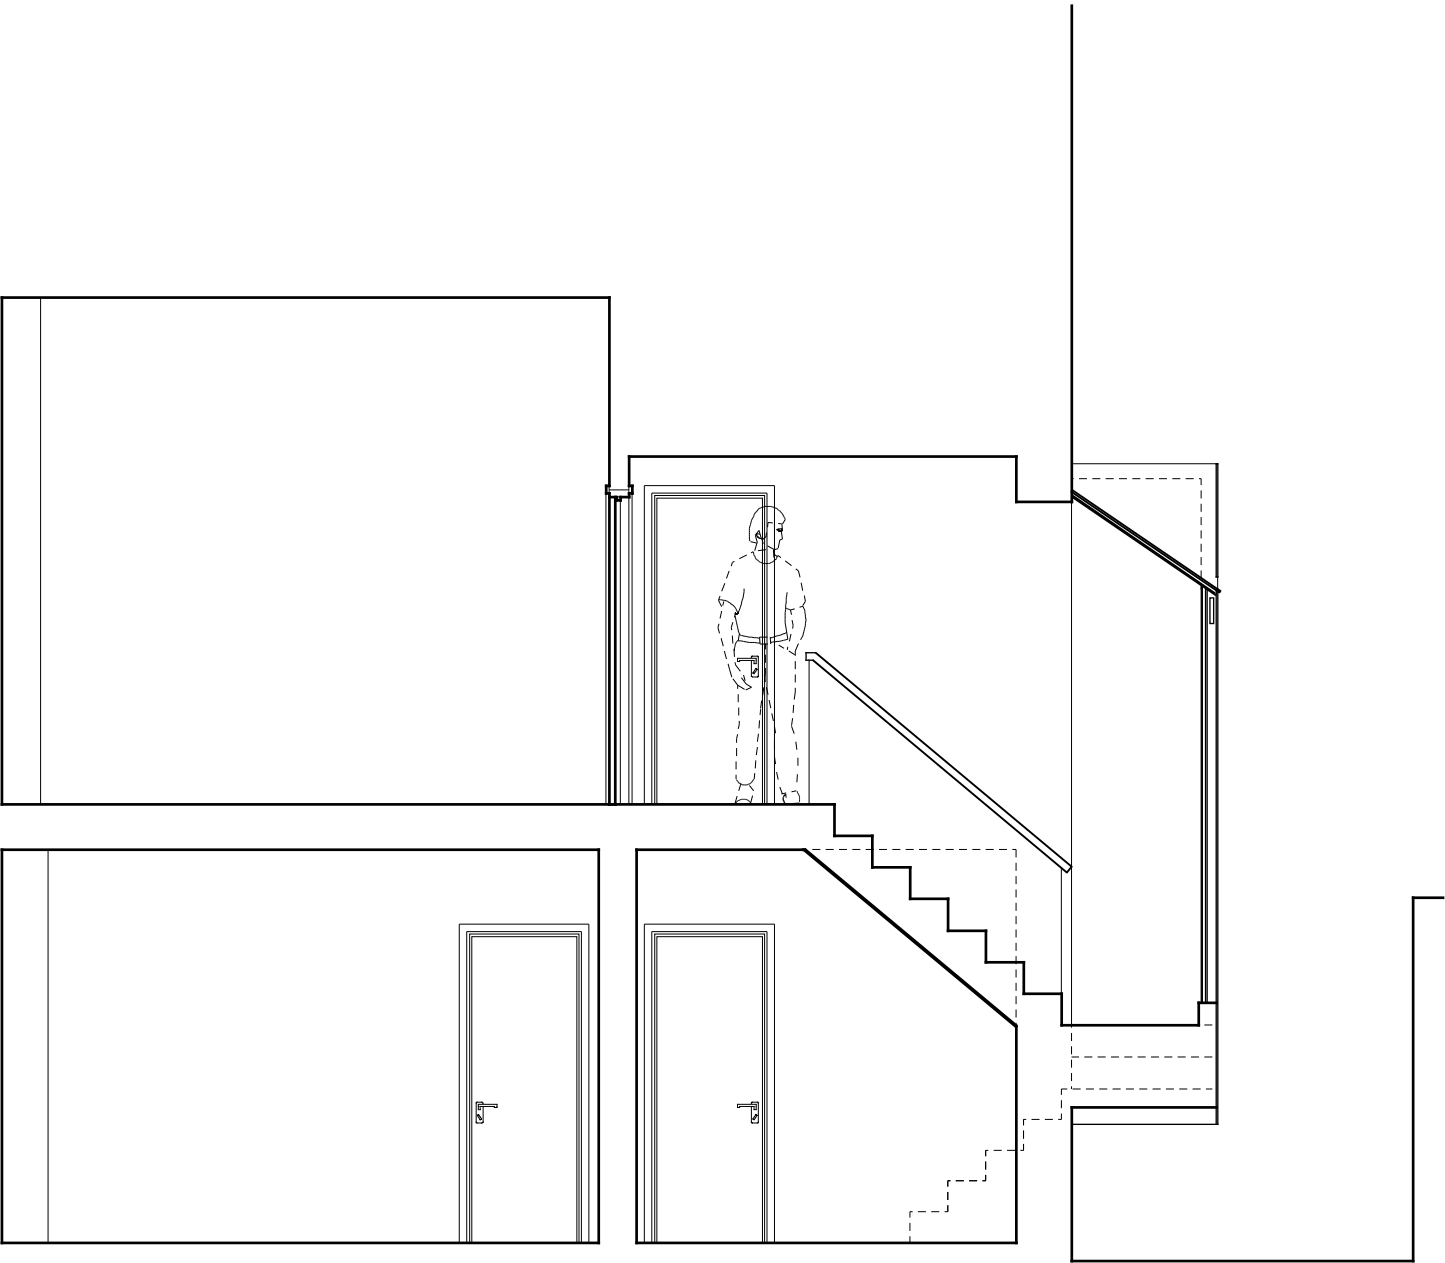
301A Aberdeen House, 22/24 Highbury Grove, London, N5 2EA  
020 72888767 info@waghornngwynne.co.uk

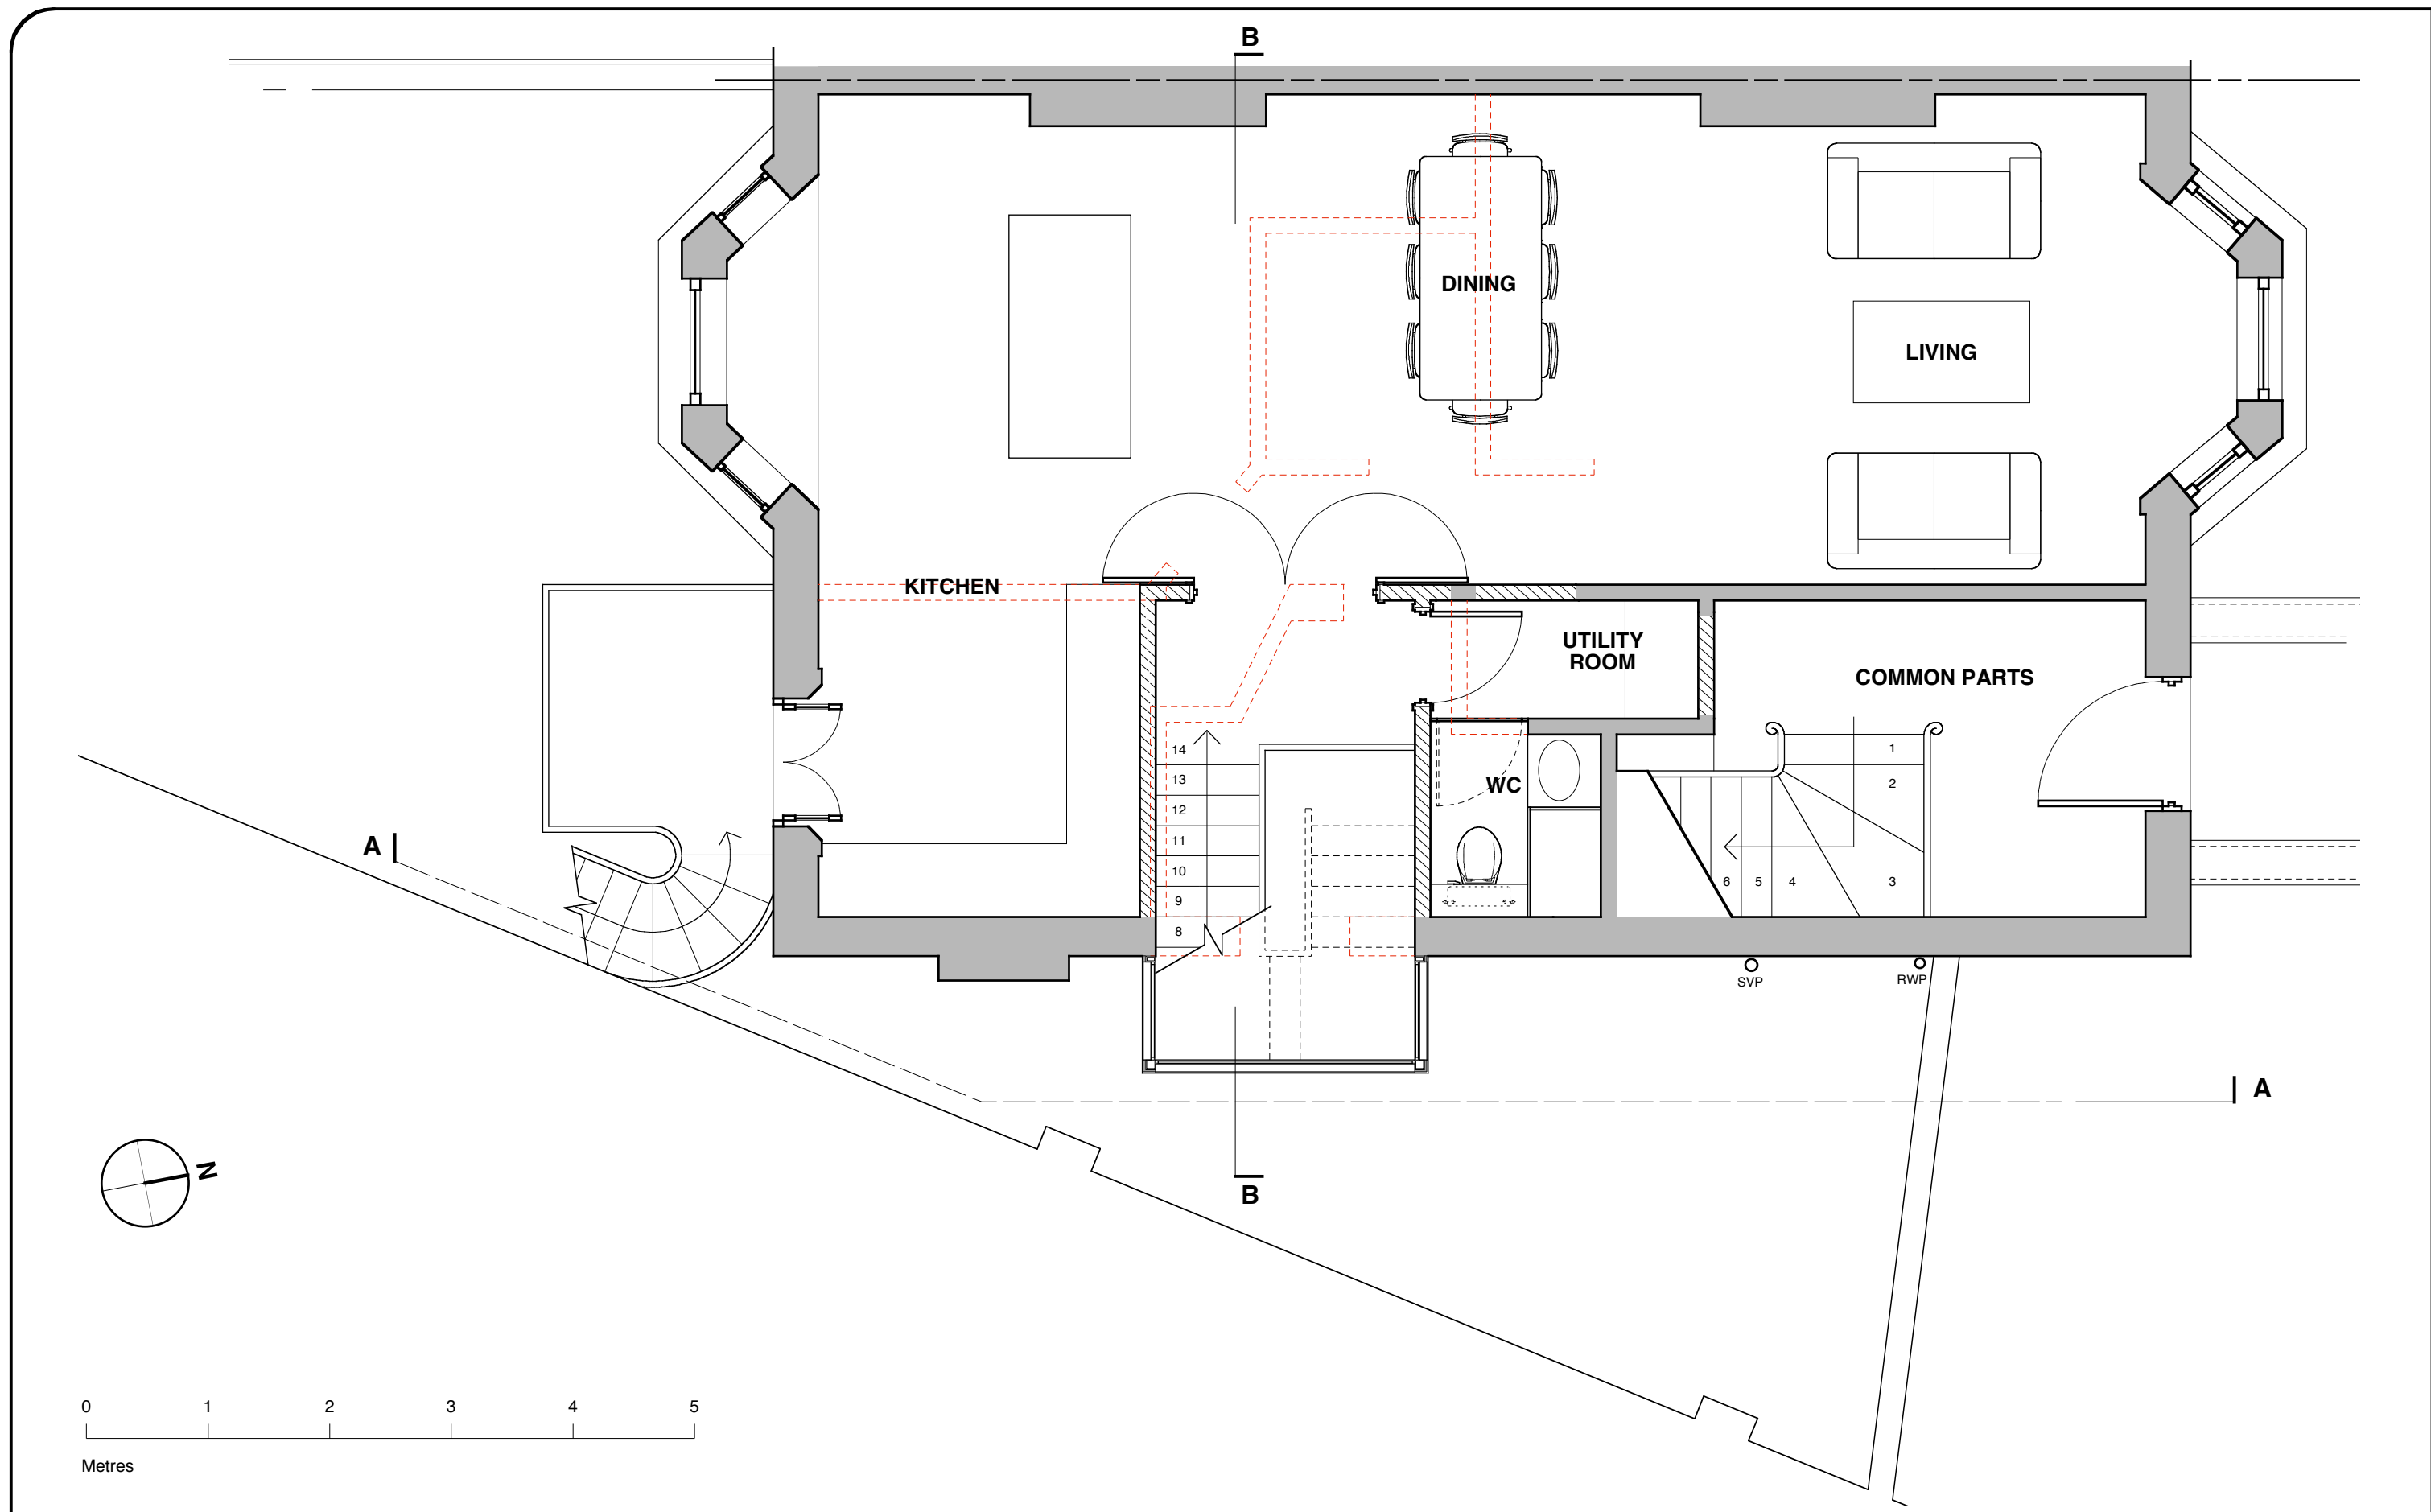


DRAWING						REV	DATE	BY	DESCRIPTION	NOTES	<div><p>301A Aberdeen House, 22/24 Highbury Grove, London, N5 2EA 020 72888767 info@waghornwynne.co.uk</p></div>
PROPOSED UPPER GROUND FLOOR										DO NOT SCALE DIRECTLY FROM DRAWING. ALL DIMENSIONS TO BE CHECKED ON SITE.	
PROJECT 22A OPPIDANS ROAD											
CLIENT GABI KAY AND MARK FRITH											
JOB NO.	DRAWING NO.	REVISION	DRAWN BY	DATE DRAWN	SCALE						
0706	102		MW	24.5.07	1:50@A3						



DRAWING						REV	DATE	BY	DESCRIPTION	NOTES	<div>  301A Aberdeen House, 22/24 Highbury Grove, London, N5 2EA 020 72888767 info@waghornwynne.co.uk</div>
PROPOSED SIDE ELEVATION (AA)										DO NOT SCALE DIRECTLY FROM DRAWING. ALL DIMENSIONS TO BE CHECKED ON SITE.	
PROJECT 22A OPPIDANS ROAD											
CLIENT GABI KAY AND MARK FRITH											
JOB NO.	DRAWING NO.	REVISION	DRAWN BY	DATE DRAWN	SCALE						
0706	111		MW	24.5.07	1:50@A3						




PROPOSED SECTION (BB)

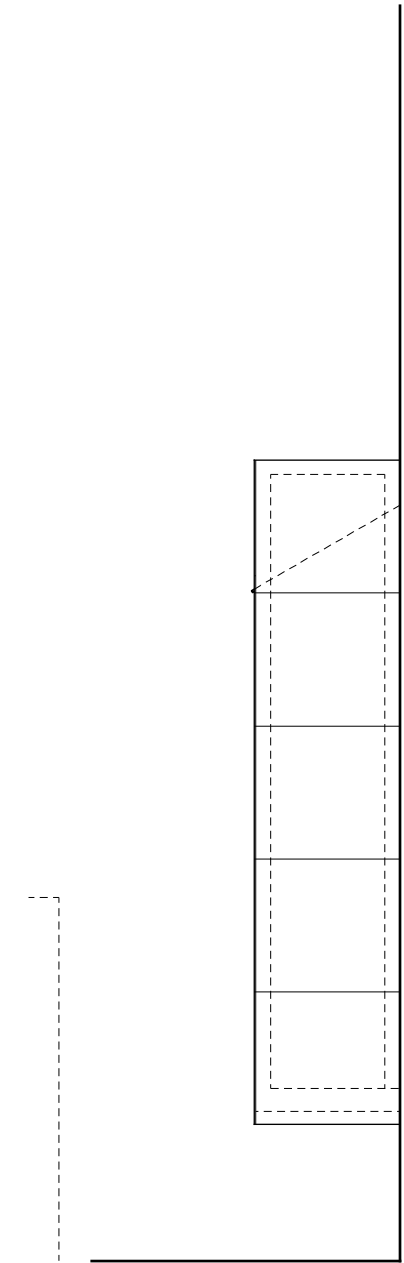

SIDE ELEVATION OF EXTENSION



DRAWING						REV	DATE	BY	DESCRIPTION	NOTES	<div><p>301A Aberdeen House, 22/24 Highbury Grove, London, N5 2EA 020 72888767 info@waghornwynne.co.uk</p></div>
PROPOSED SECTION (BB) AND SIDE ELEVATION OF EXTENSION										DO NOT SCALE DIRECTLY FROM DRAWING. ALL DIMENSIONS TO BE CHECKED ON SITE.	
PROJECT 22A OPPIDANS ROAD											
CLIENT GABI KAY AND MARK FRITH											
JOB NO.	DRAWING NO.	REVISION	DRAWN BY	DATE DRAWN	SCALE						
0706	112		MW	24.5.07	1:50@A3						