



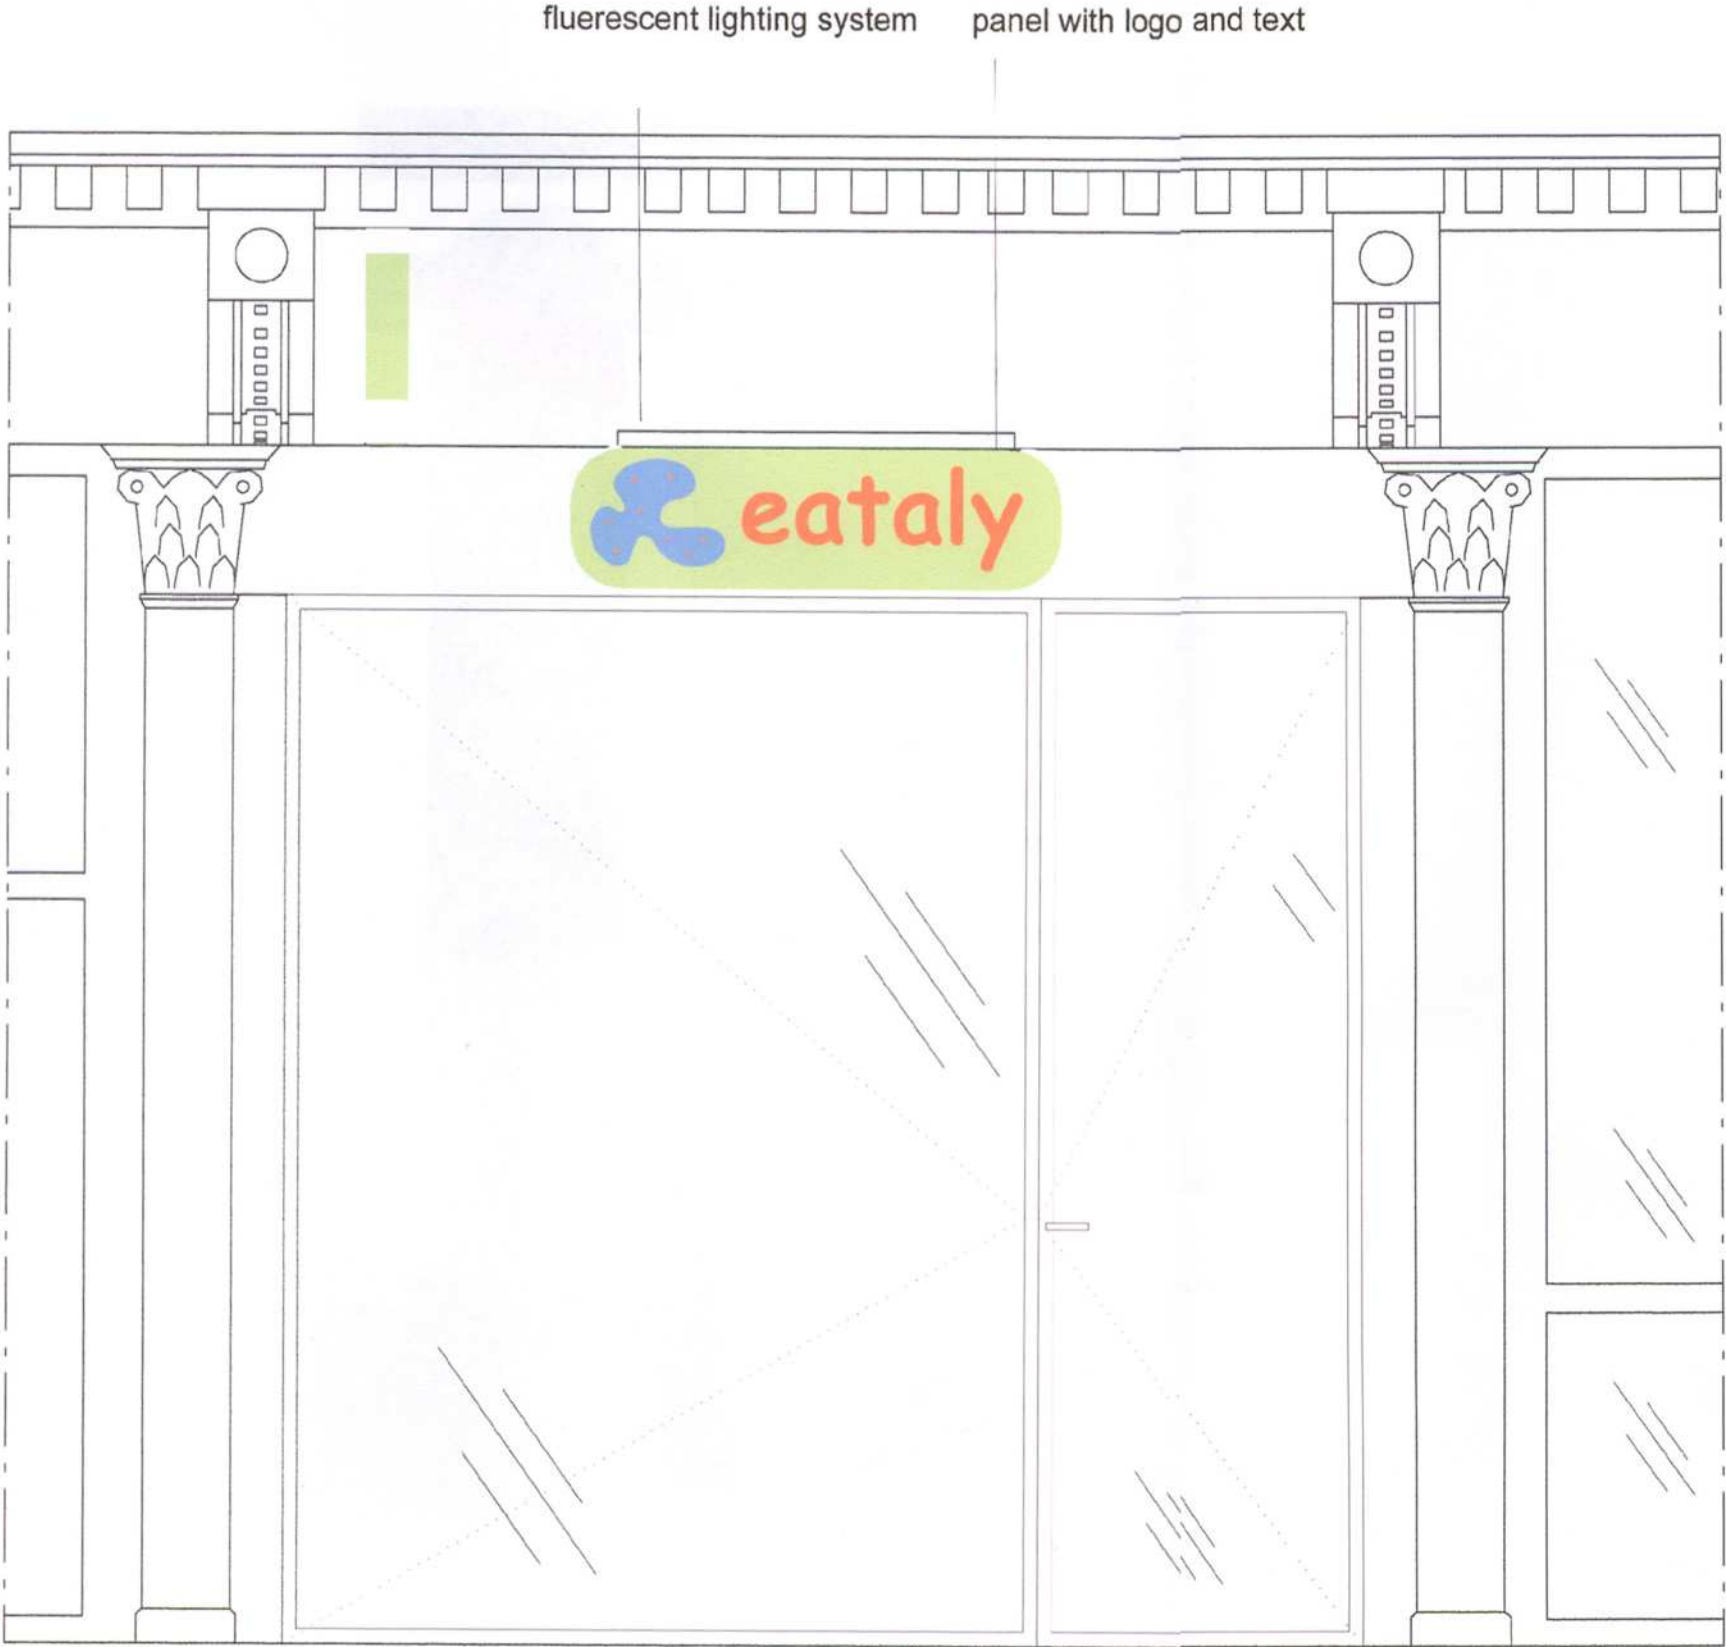

FACADE LAYOUT

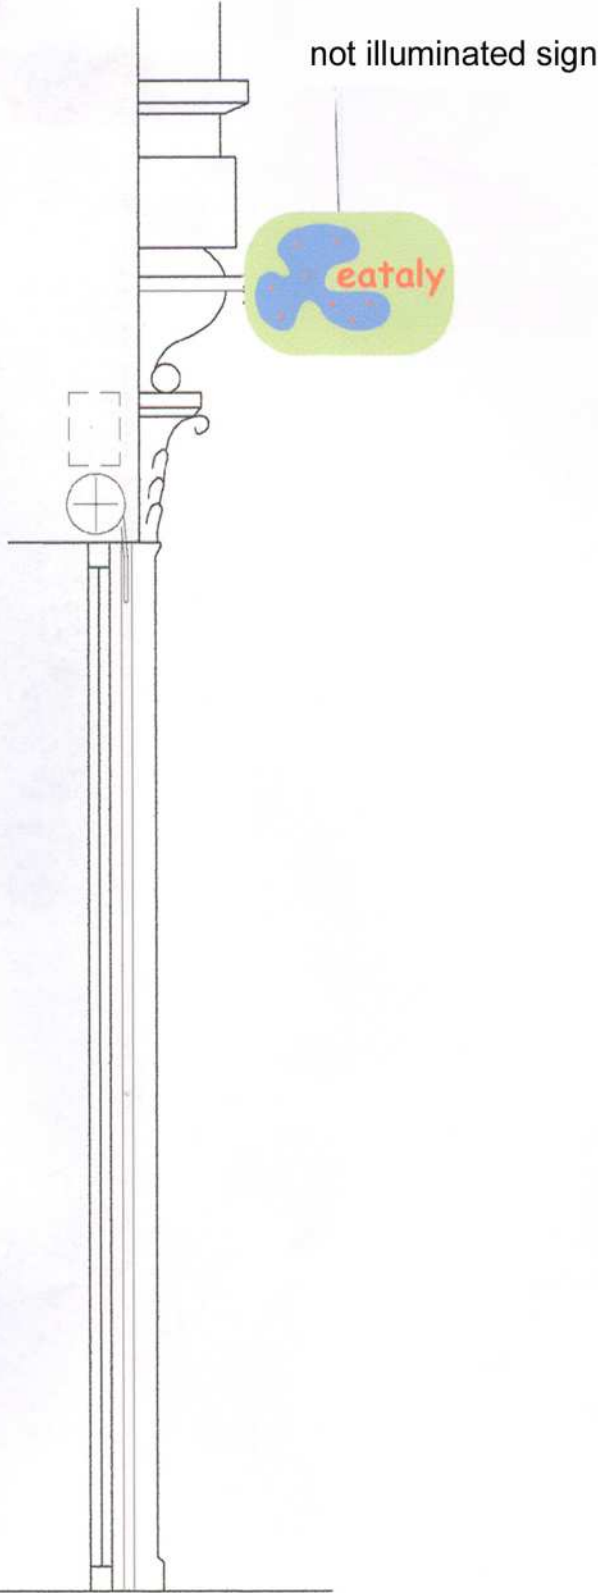

SECTION

client	project	description	date	update	scale	dwg n°
ALESSANDRO MULAS	INTERIOR DESIGN EAT IT	FACADE	14. 05.2007	06.07.2007	1 : 20/A3	AR-01