

Sapa Building Systems Ltd.  
Address **Alexandra Way, Ashchurch, Tewkesbury,  
Gloucestershire GL20 8NB.**  
Telephone **01684 853500** Fax **01684 851850**  
Copyright Sapa Building Systems Limited.  
This Drawing is issued subject to the condition that it shall not be reproduced without the  
permission of Sapa Building Systems Limited in writing




PRODUCT NAME(S) / SYSTEM DETAILS:  
  
DUALFRAME  
55mm CASEMENT

PROJECT:  
  
DRG. TITLE:  
INSIDE GLAZED FIXED LIGHT

ISSUE	DATE	DESCRIPTION OF REVISION	CHECKED	

DRAWN: M.R.T.  
SCALE: 1:2  
DRAWING NO: G.A.-2


# sapa:

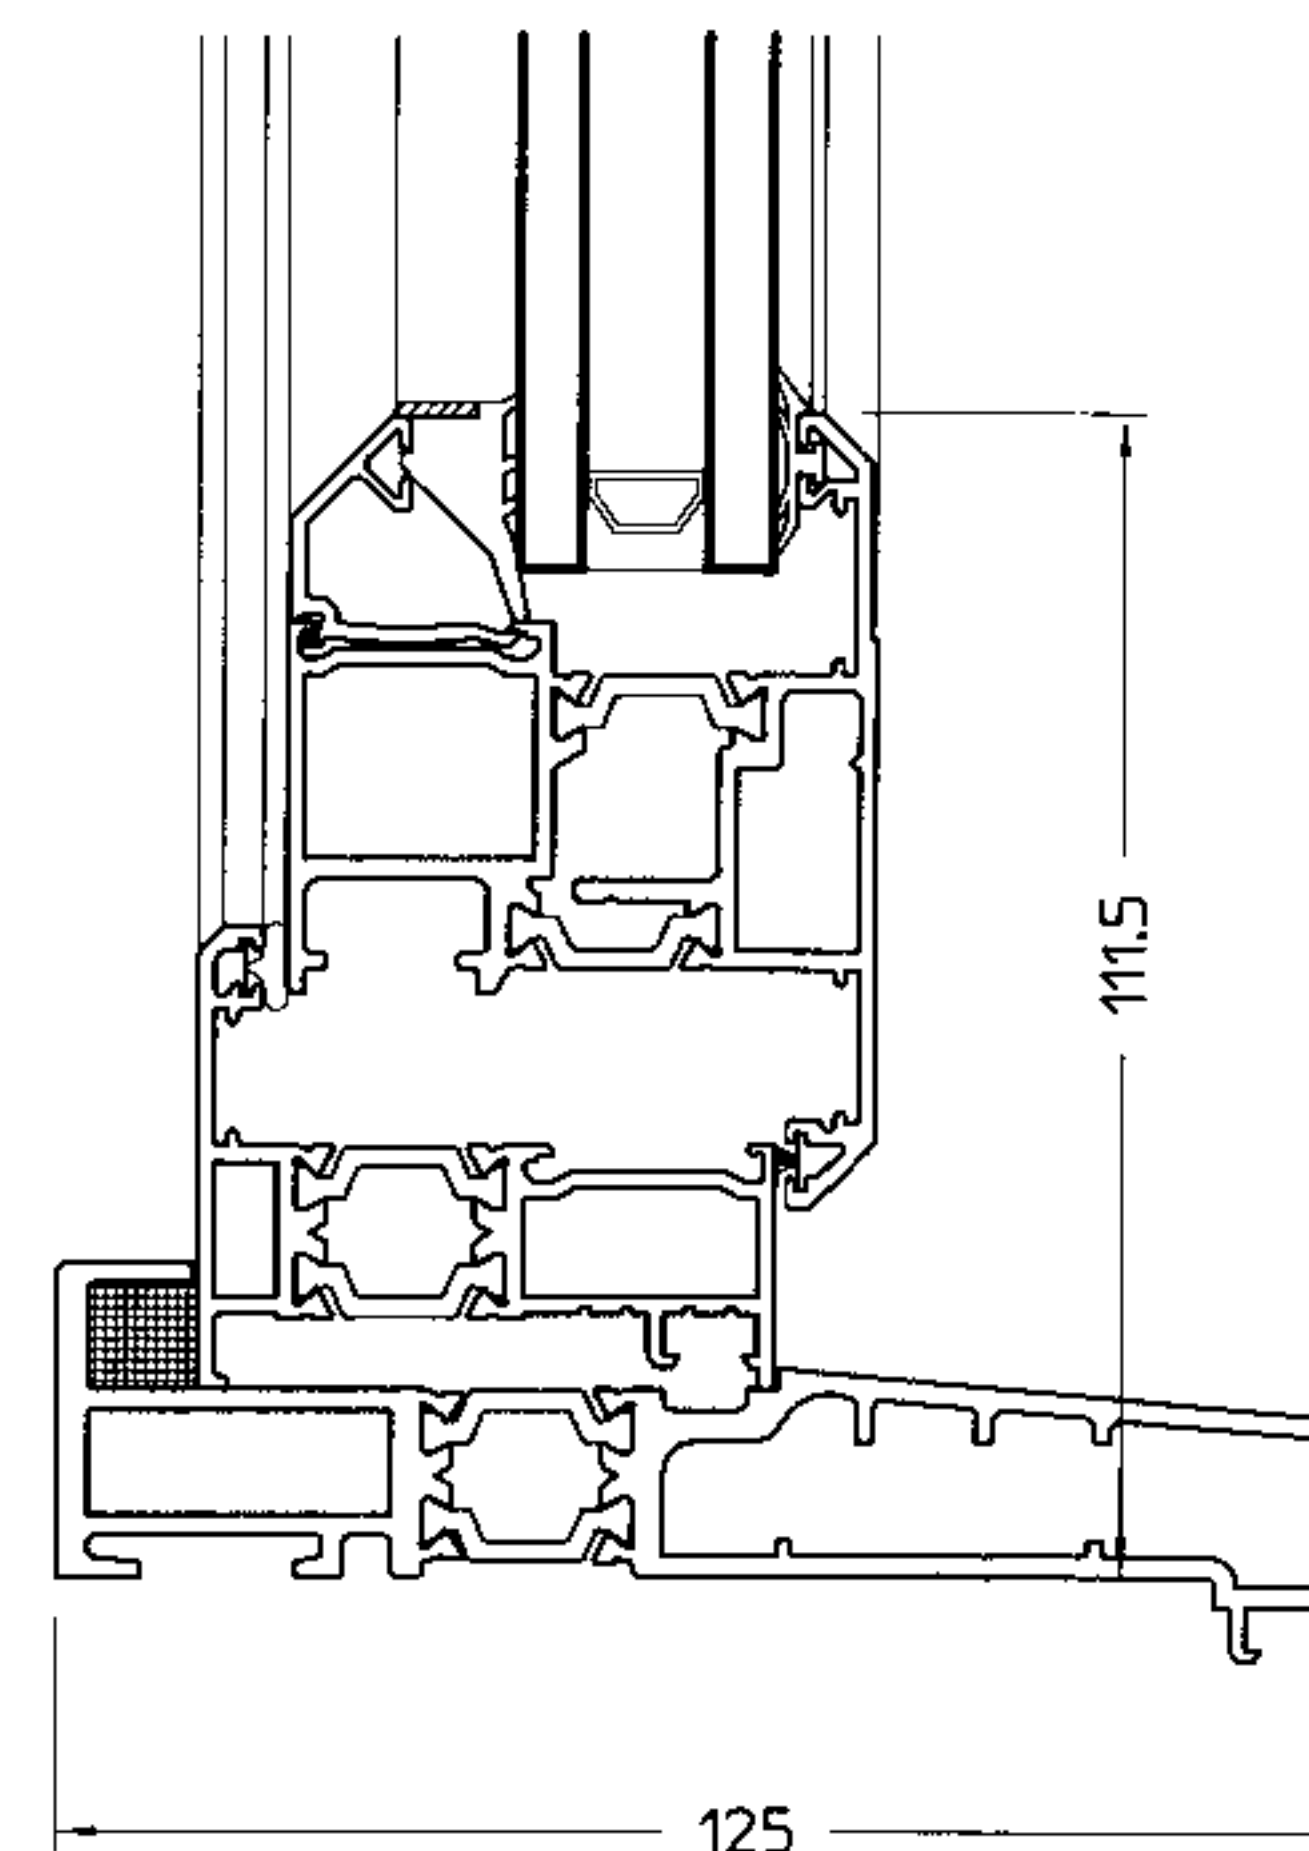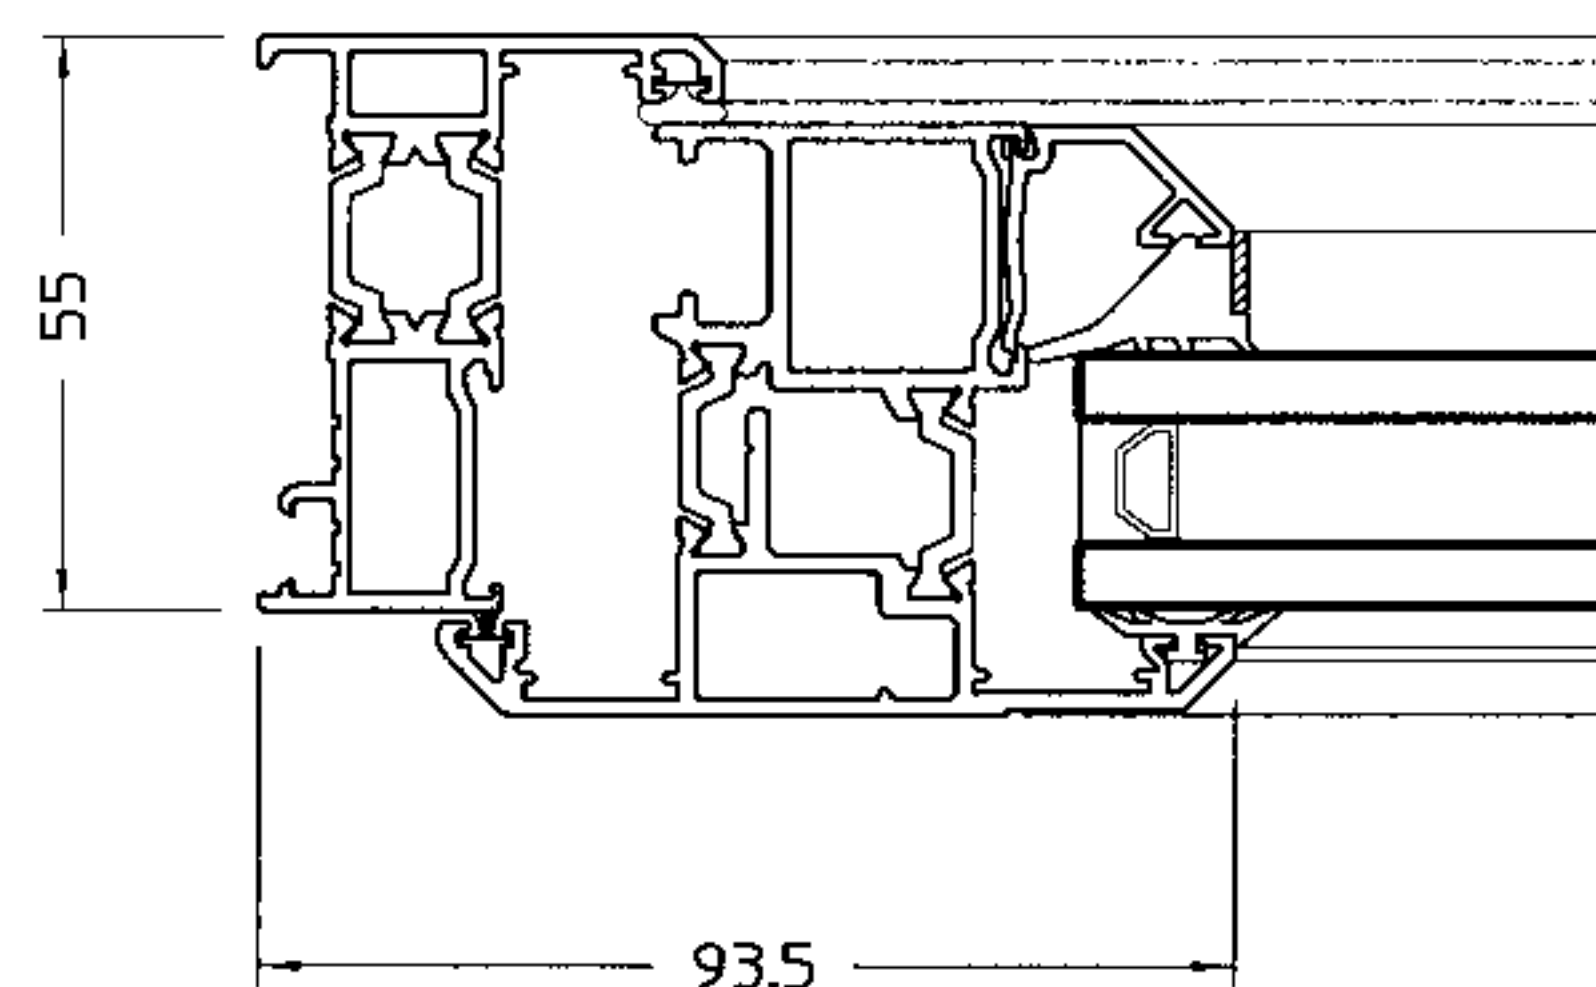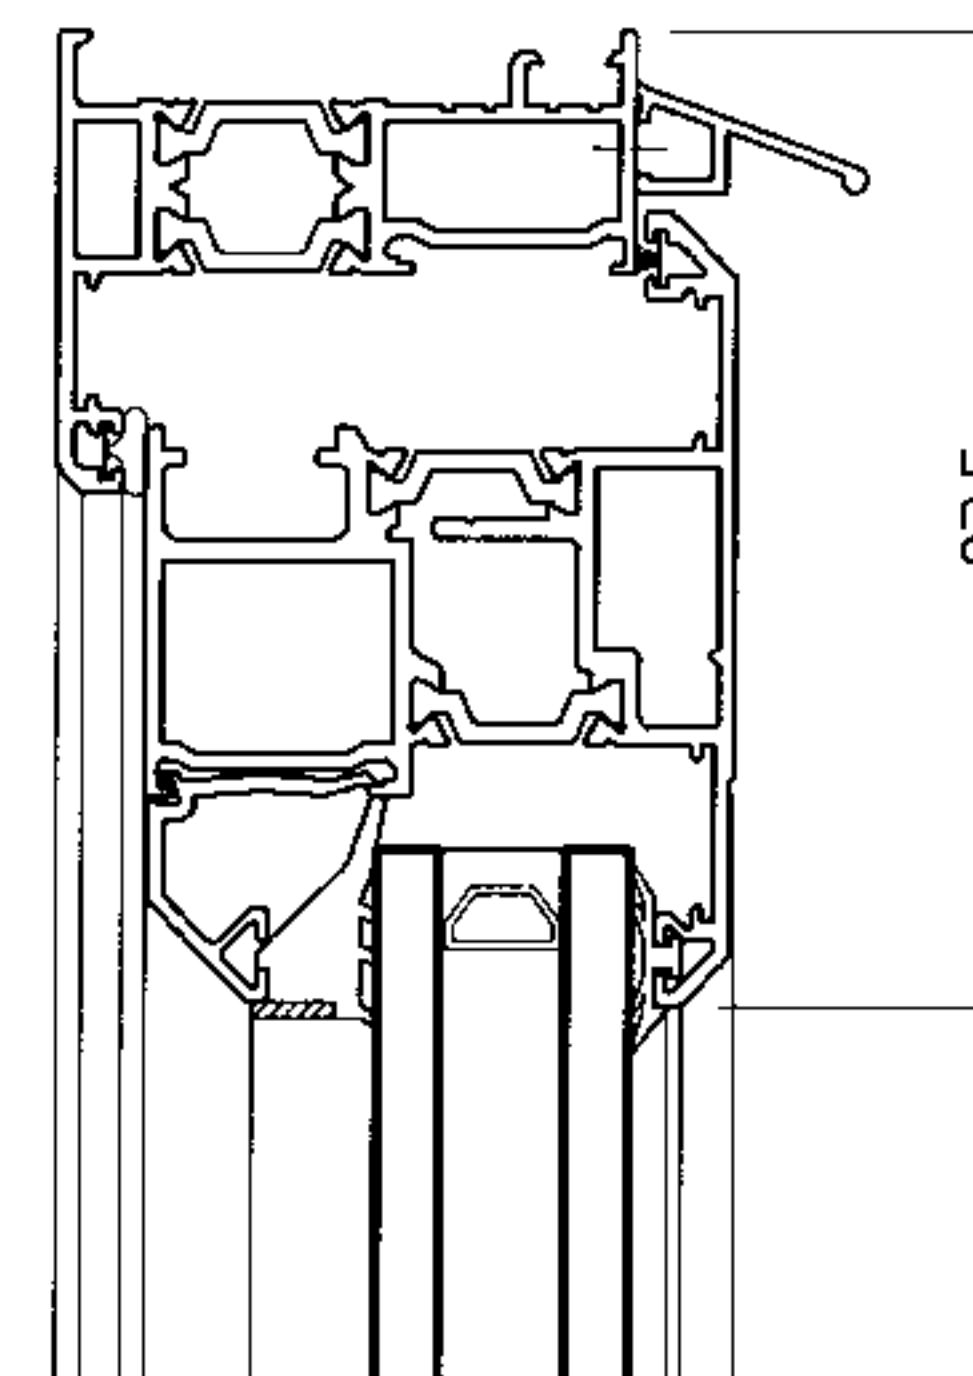

<b>Sapa Building Systems Ltd.</b> Address <b>Alexandra Way, Ashchurch, Tewkesbury,</b> <b>Gloucestershire GL20 8NB.</b> Telephone <b>01684 853500</b> Fax <b>01684 851850</b> <small>Copyright Sapa Building Systems Limited.  This Drawing is issued subject to the condition that it shall not be reproduced without the permission of Sapa Building Systems Limited in writing</small>	PRODUCT NAME(S) / SYSTEM DETAILS:  <b>DUALFRAME</b> <b>55mm CASEMENT</b>	PROJECT:  DRG. TITLE: <b>HEAVY DUTY INSIDE GLAZED VENT</b>	ISSUE	DATE	DESCRIPTION OF REVISION	CHECKED		DRAWN: <b>M.R.T.</b>
								SCALE: <b>1:2</b>
								DRAWING NO: <b>G.A.-1</b>

Existing Vertical  
Section  
- fixed window  
casement profile


Single Glazed

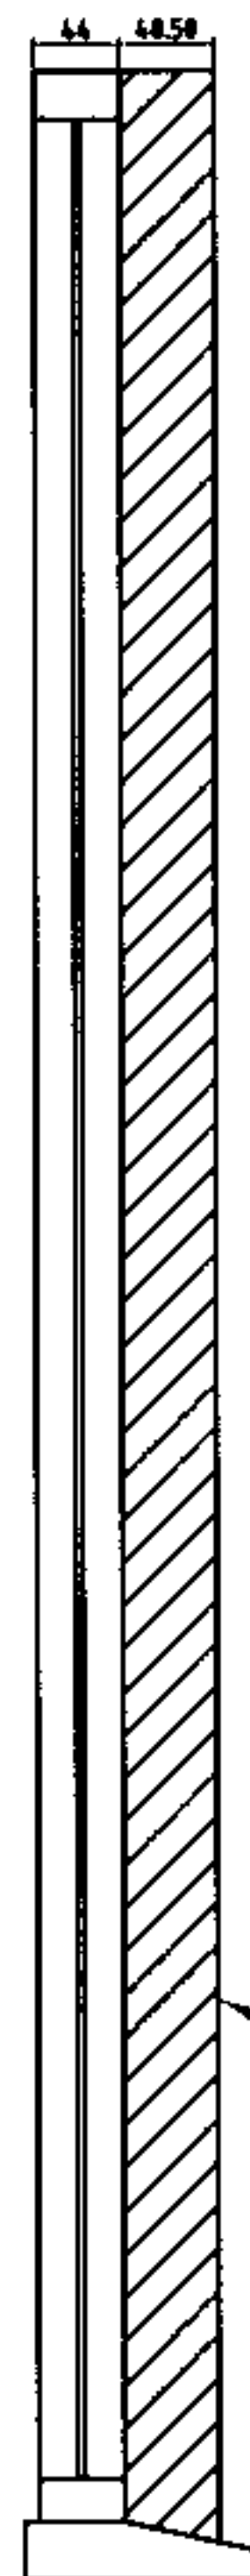

External brickwork to  
window reveal

Proposed Vertical  
Section  
- Top opening and  
bottom fixed window  
casement profile

Double Glazed  
Unit

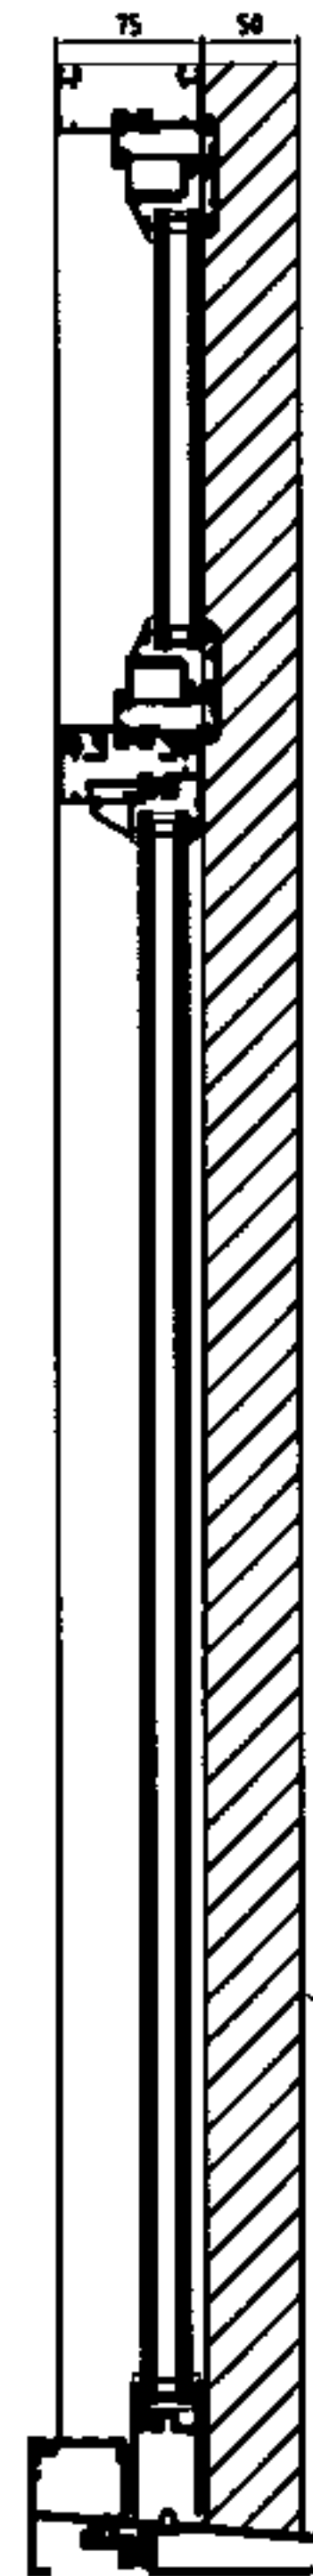

External brickwork to  
window reveal

Tindall Davies & Partners  
619 Holloway Road, London, N19 5SS  
020 7561 0189

Client  
Wellington House (Eton Road) Limited  
30 Eton Road  
London NW3 4SY

Project  
Window Replacements at Wellington  
House

Title  
Existing & Proposed Window Vertical Sections

Scale 1: 10	Date Mar 2007	Designed ADM	Drawn ADM
----------------	------------------	-----------------	--------------

Job File LON 469 / 900	Drawing Number LON 496/900/05
---------------------------	----------------------------------