

RECEIVED


1111 2007

LONDON BOROUGH OF CAMDEN
ENVIRONMENT DEPT

70mm Gold System




KÖMMERLING

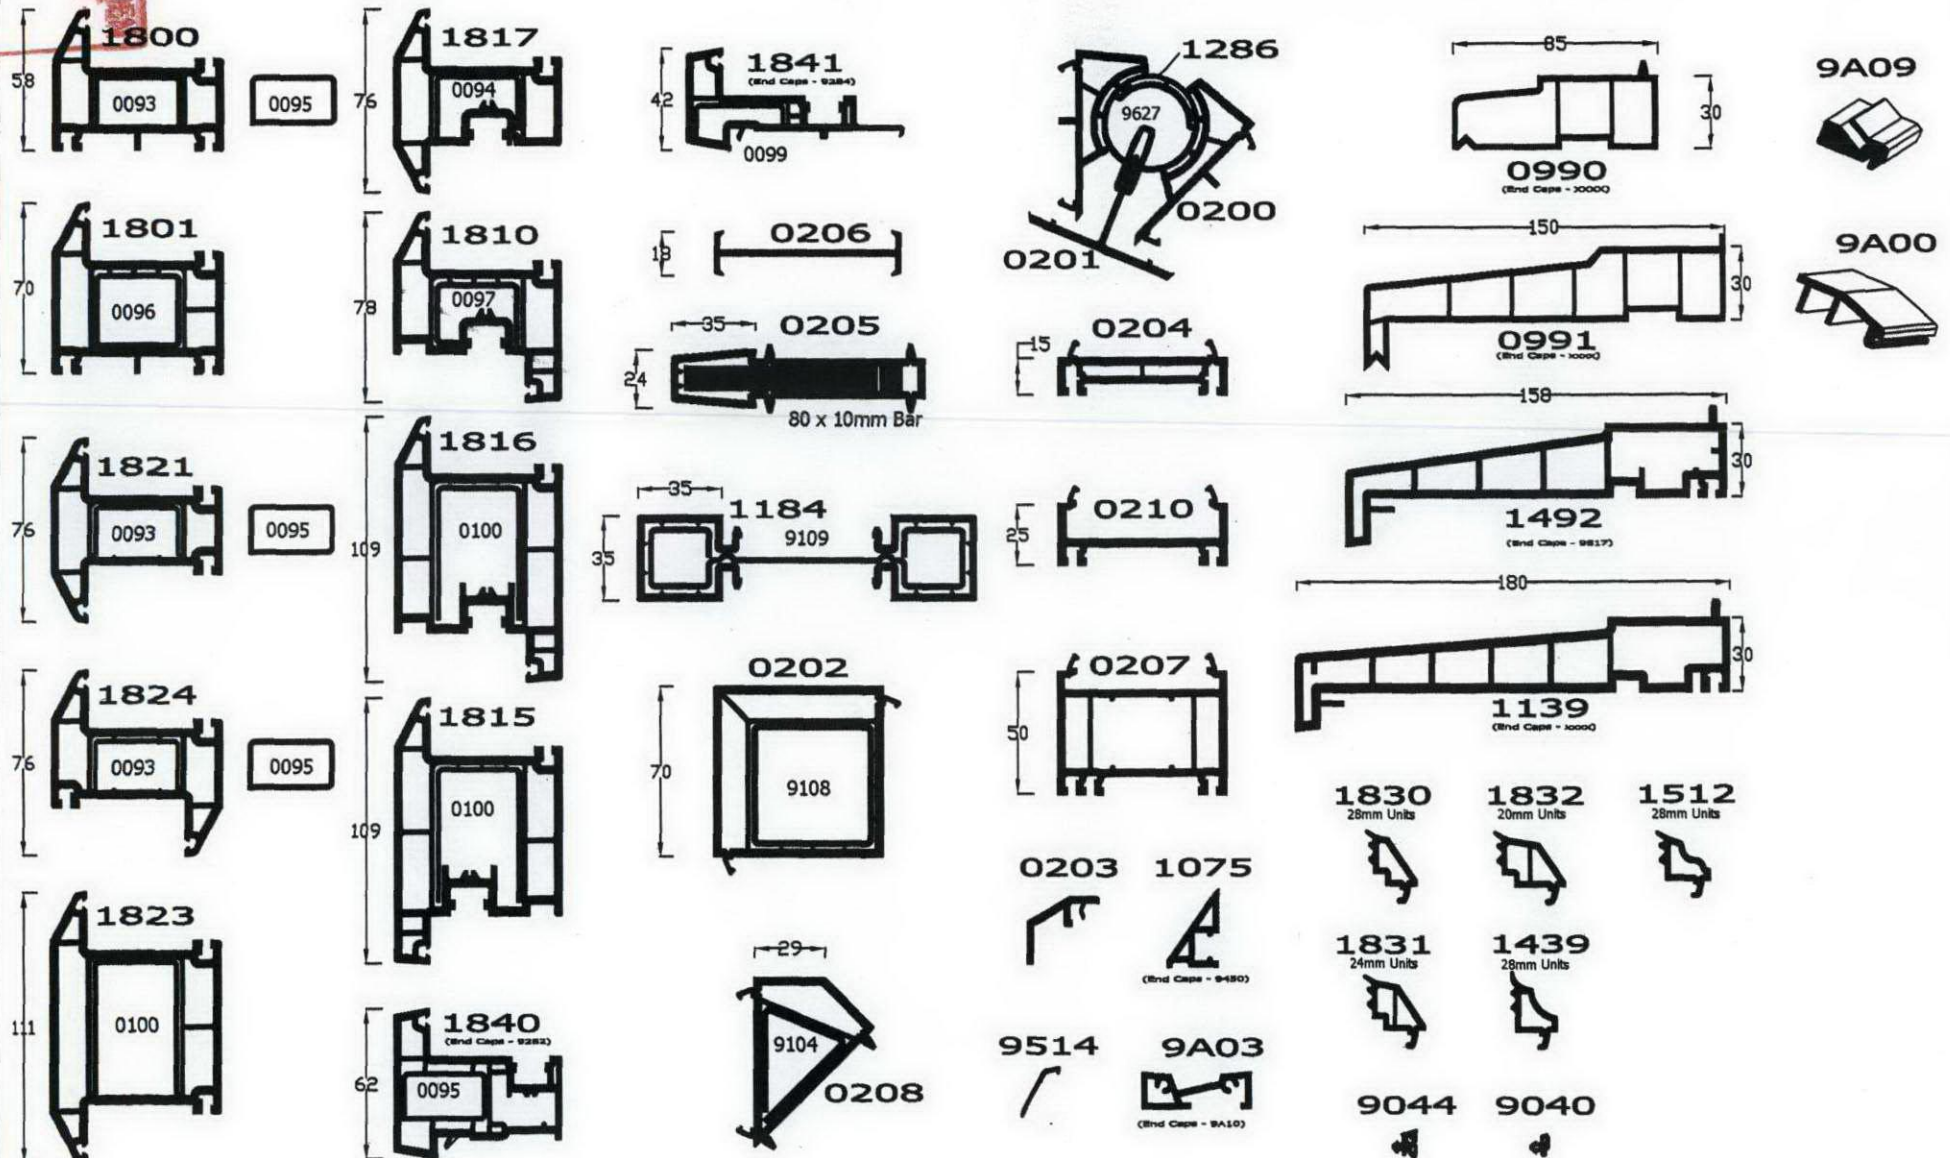

REVISIONS

All dimensions and particulars are to be checked on site before work commences and any discrepancy to be reported to HUGHES JAY & PANTER
DO NOT SCALE from this drawing, use written dimensions only

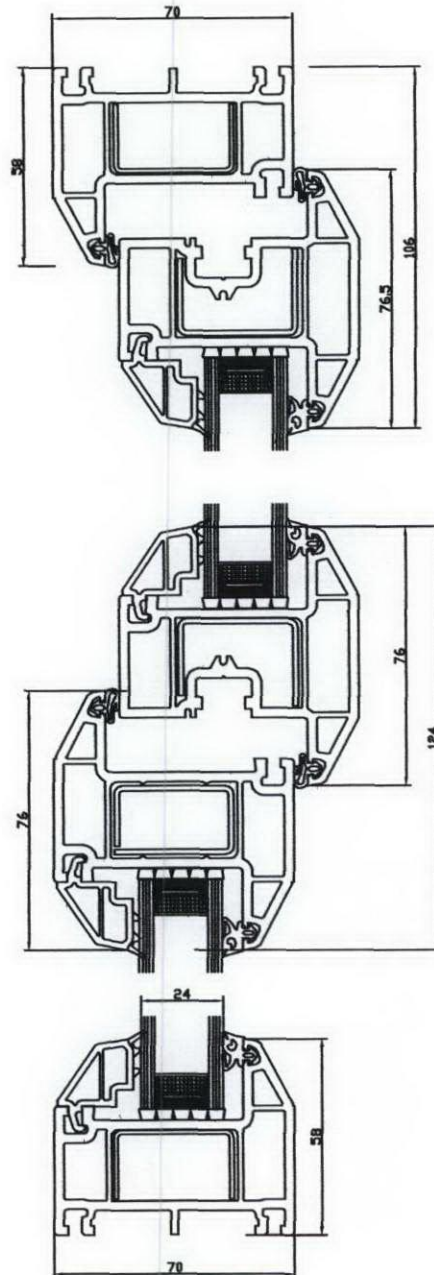

HUGHES JAY & PANTER CHARTERED SURVEYORS

72 Aldwick Road
Bognor Regis
West Sussex

Tel 01243 821 732
Fax 01243 842 915

e-mail: hjpsutton@lynxnet.co.uk

Grove House
64 Sutton Grove
Sutton
Surrey

Tel 020 8661 2228
Fax 020 8661 7551

Project
New College Court
Finchley Road
London
NW3 5EX

Drawing Kommerling 70mm
Gold System

Job Number
2767

Drawn

Date 17.07.07

Client Freshwater

Drawing Number :
Revision

Computer Reference

Scale Not to Scale