

Latest news from Sheerframe - COALVILLE'S WINDOWS ADD SUSTAINABLE DIMENSION TO APARTMENT

PVCU WINDOWS & DOORS

For housebuilders
For social housing
For schools, hospitals, offices,
commercial housing
For your home
Product range
Find a fabricator
Becoming a Sheerframe
windowmaker
Sheerframe news
Literature downloads
Contact Sheerframe




SHEERFRAME®

High-performance windows & doors

<< back

Windows Doors Conservatories Curtain Walling Cellular Products Decking, steps &

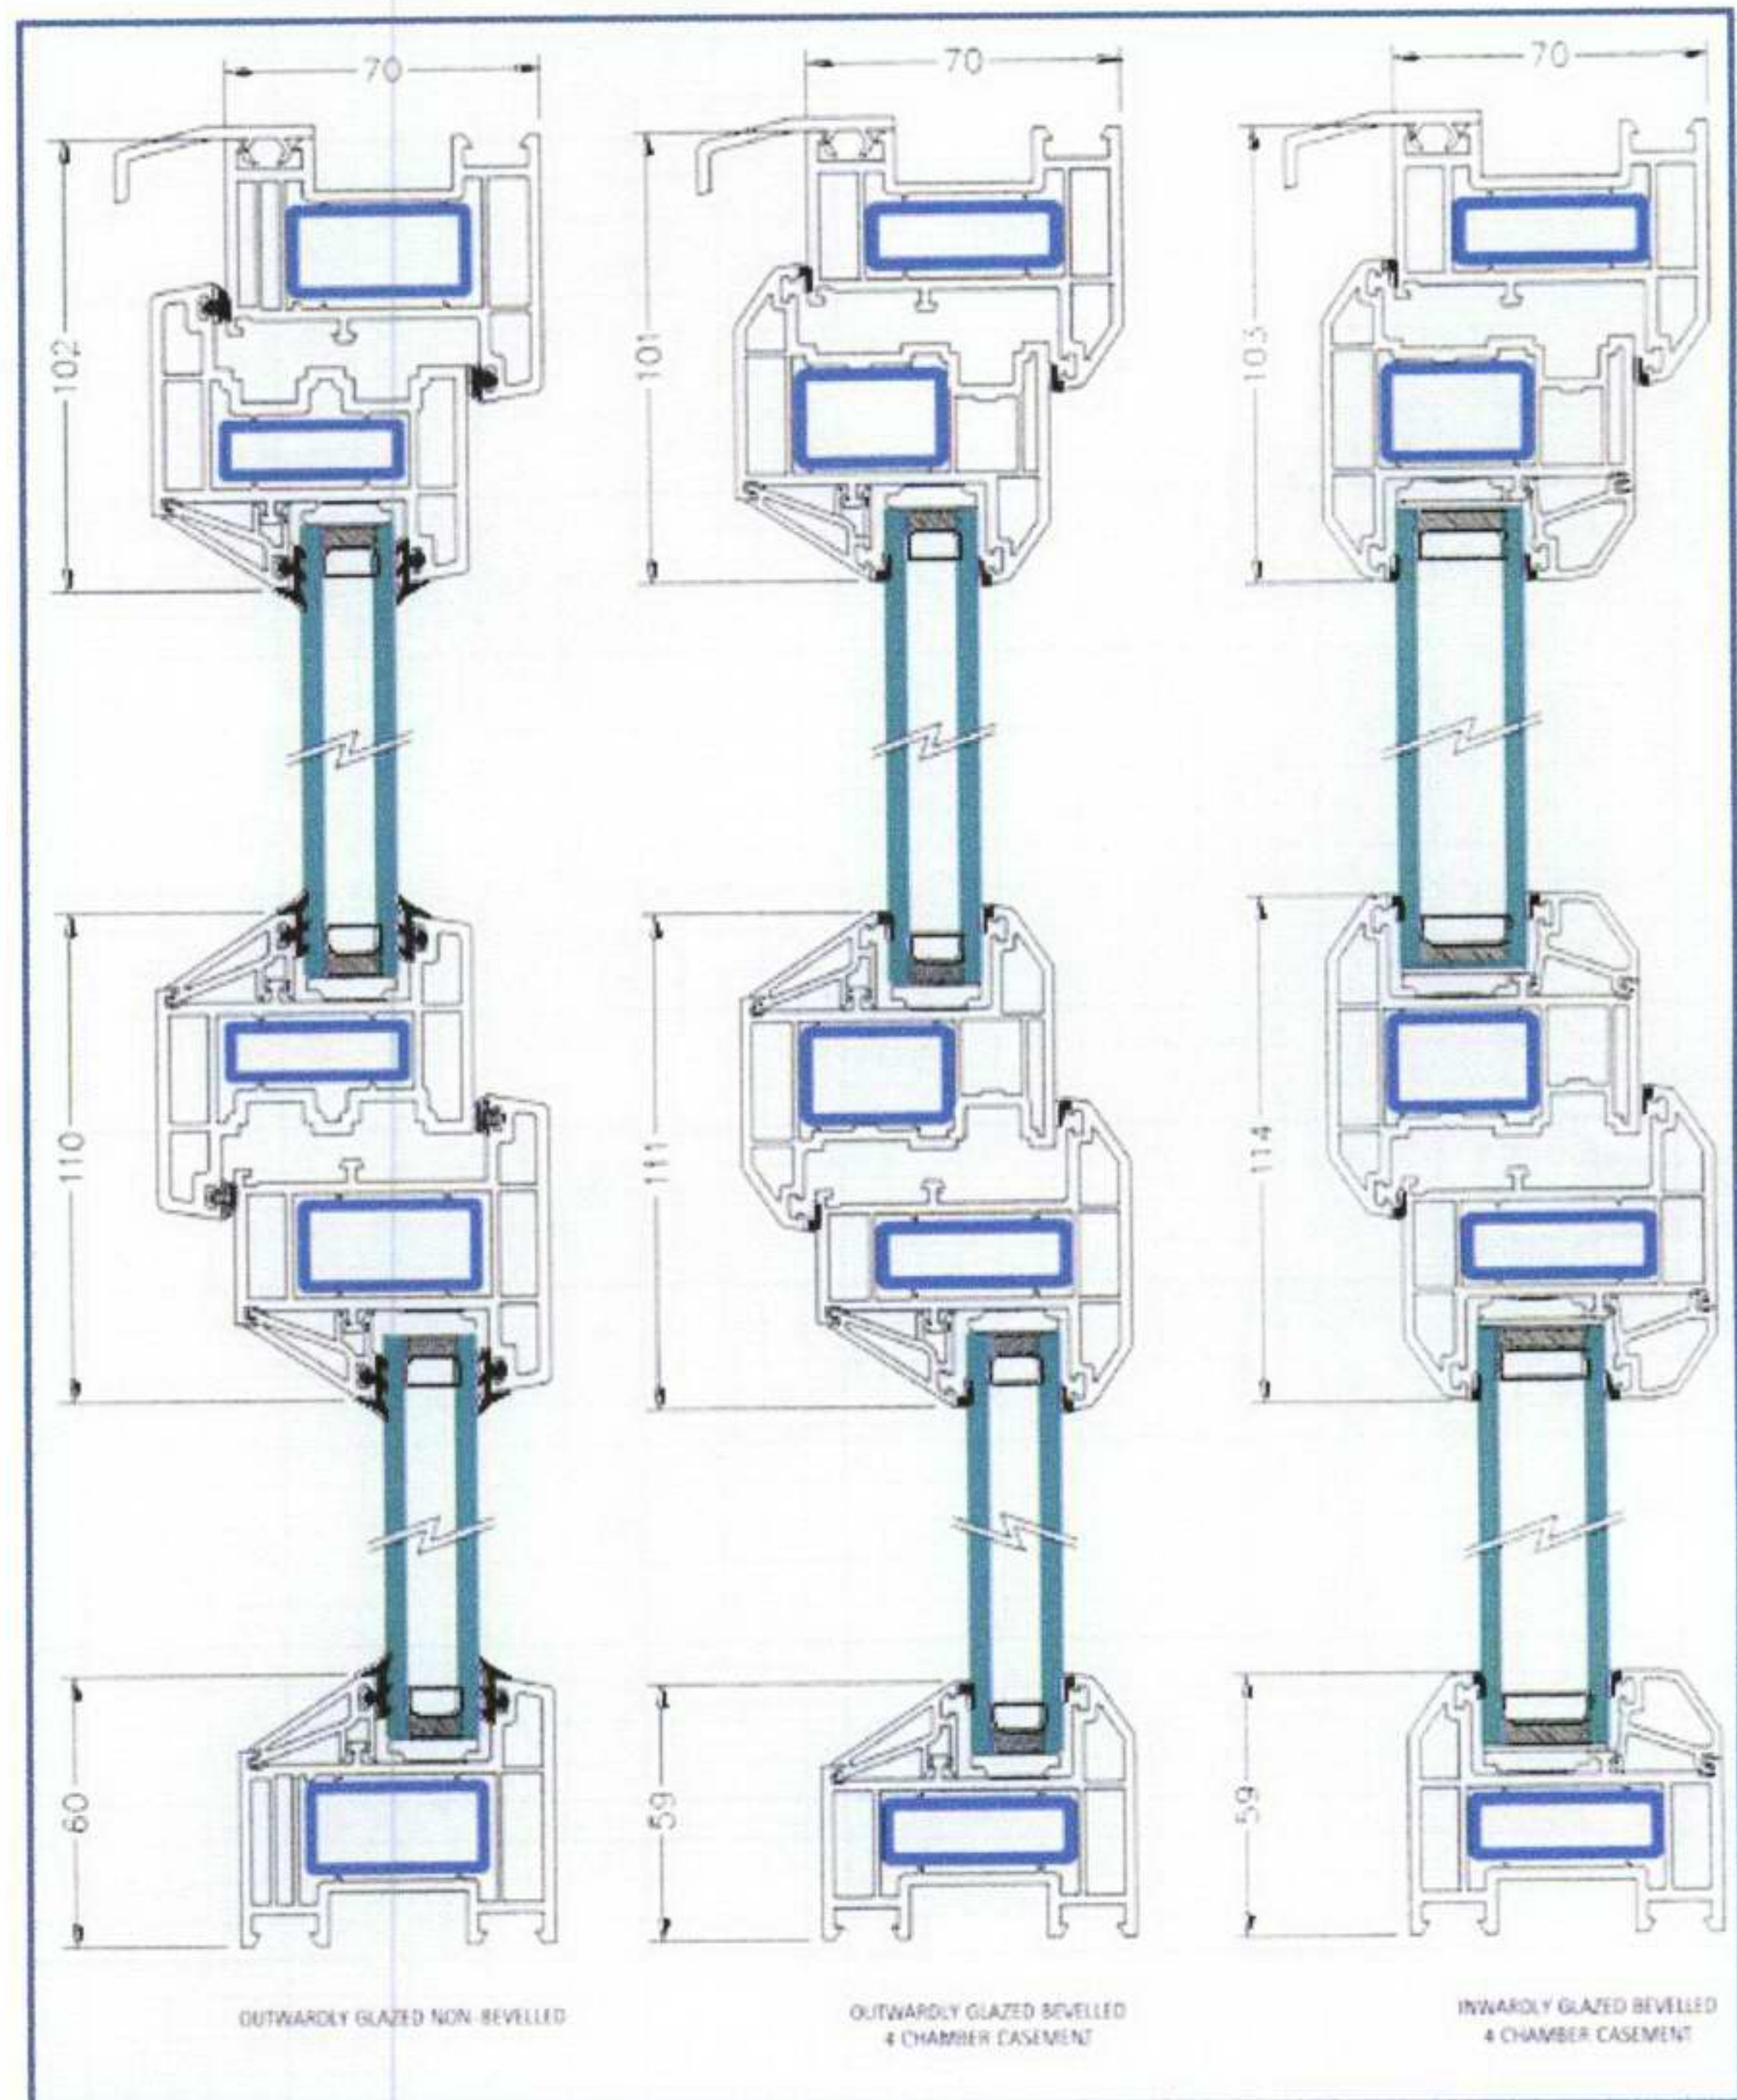

HOME | WINDOWS | CONSERVATORIES | DOORS | CURTAIN WALLING | RAMPS | VERANDAHS
| FENCING | DECKING | CELLULAR PRODUCTS | CUSTOM EXTRUSIONS | ANCILLARY
PRODUCTS | GROUP NEWS | CONTACT US

LONDON BOROUGH OF CAMDEN
ENVIRONMENT DEPT.




25 JUL 2007

RECEIVED

**DRAINAGE & PRESSURE EQUALISATION
OUTWARD OPEN / INWARD GLAZED**

REVISIONS

All dimensions and particulars are to be checked on site before work commences and any discrepancy to be reported to HUGHES JAY & PANTER
DO NOT SCALE from this drawing, use written dimensions only

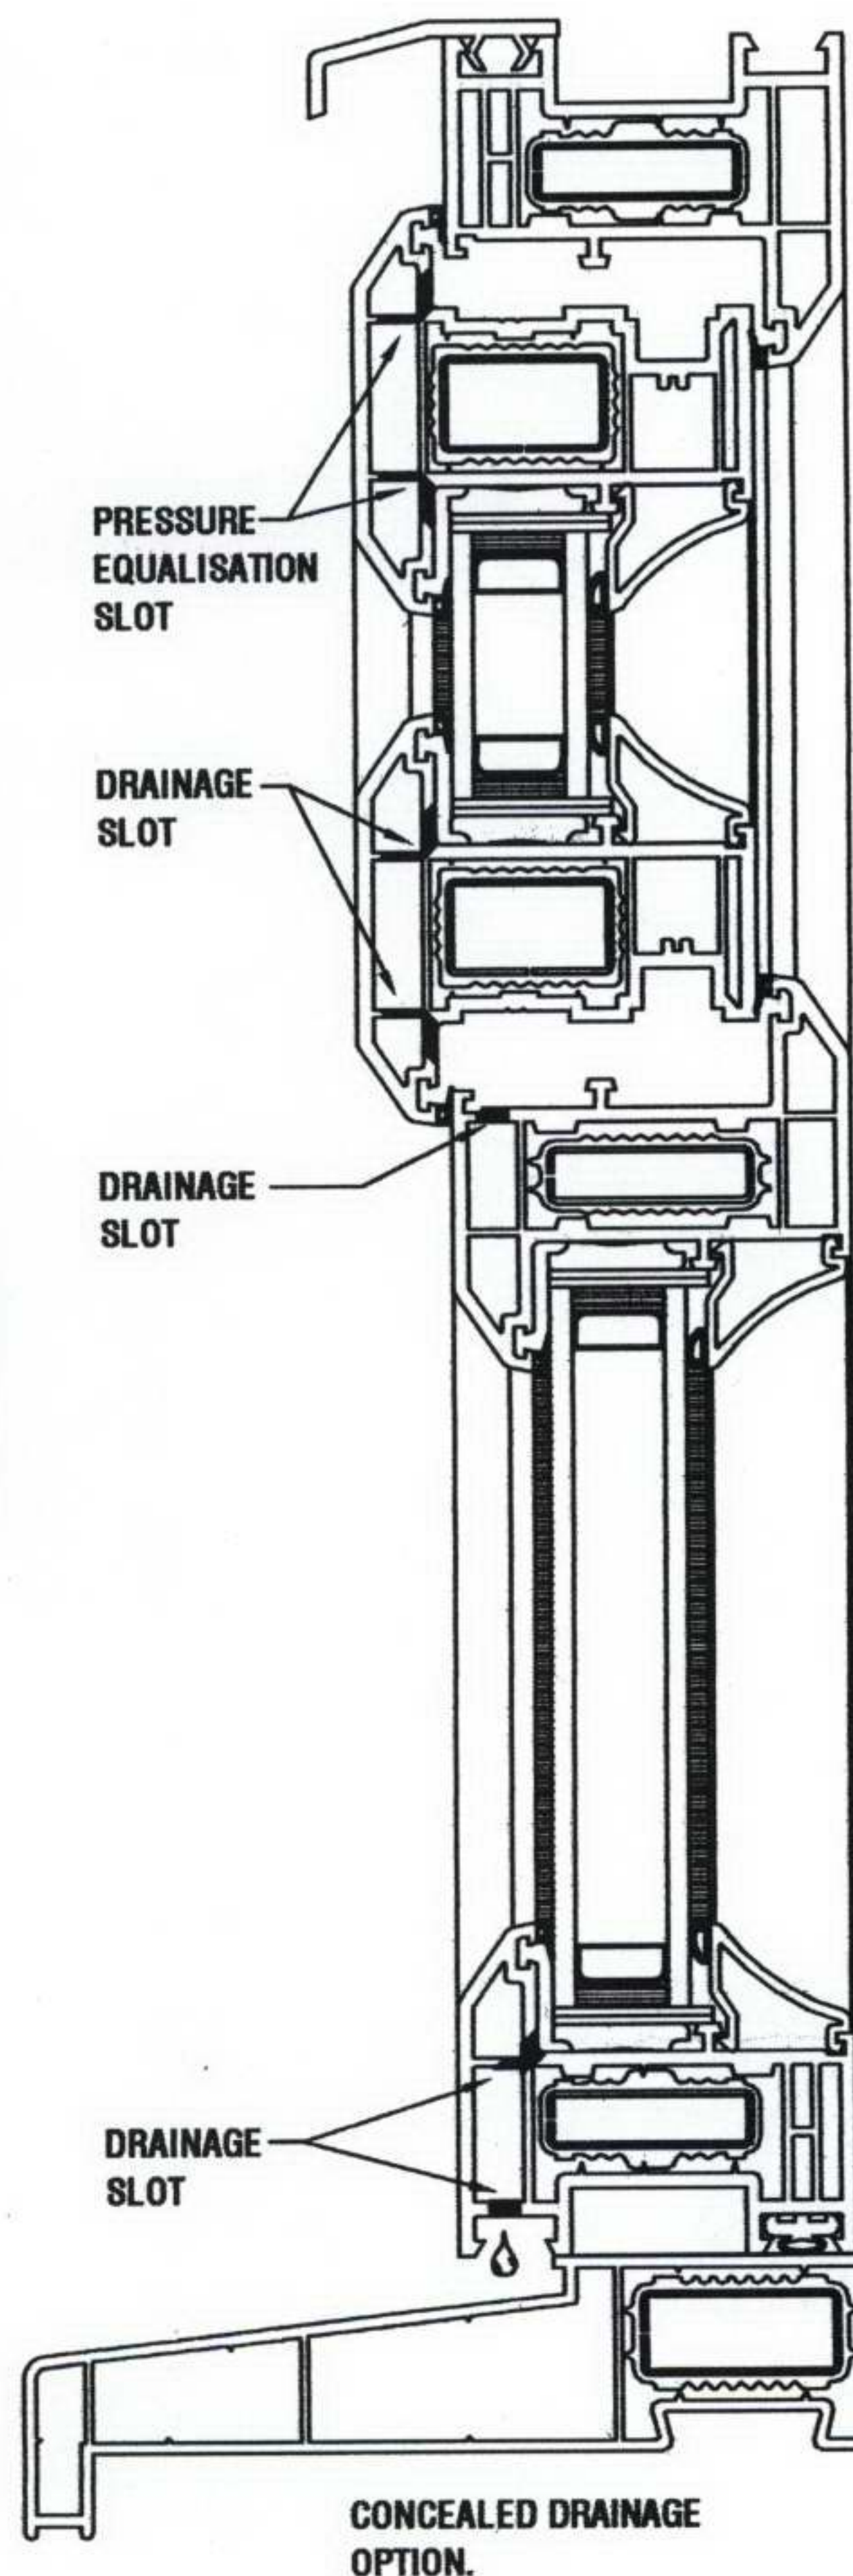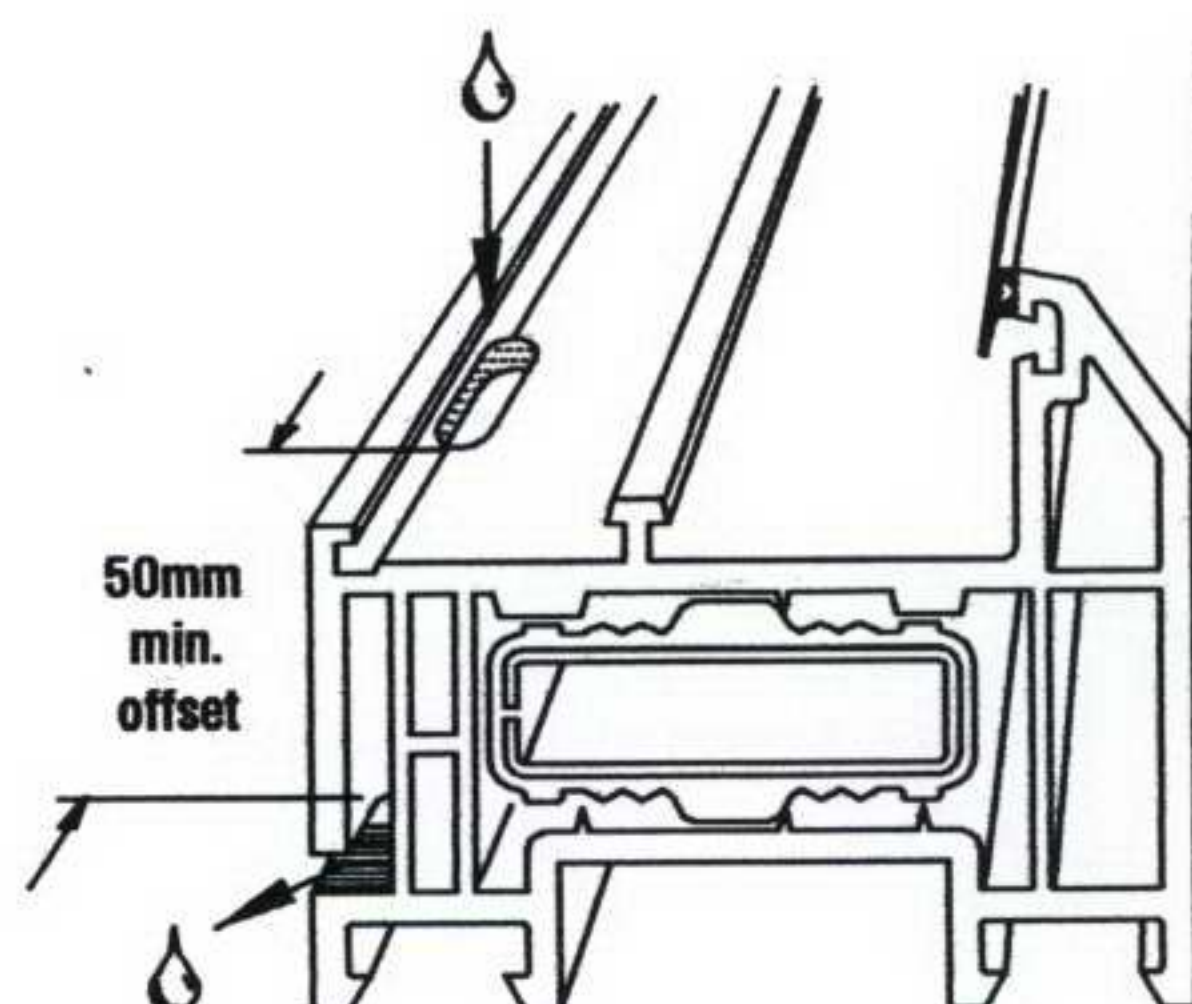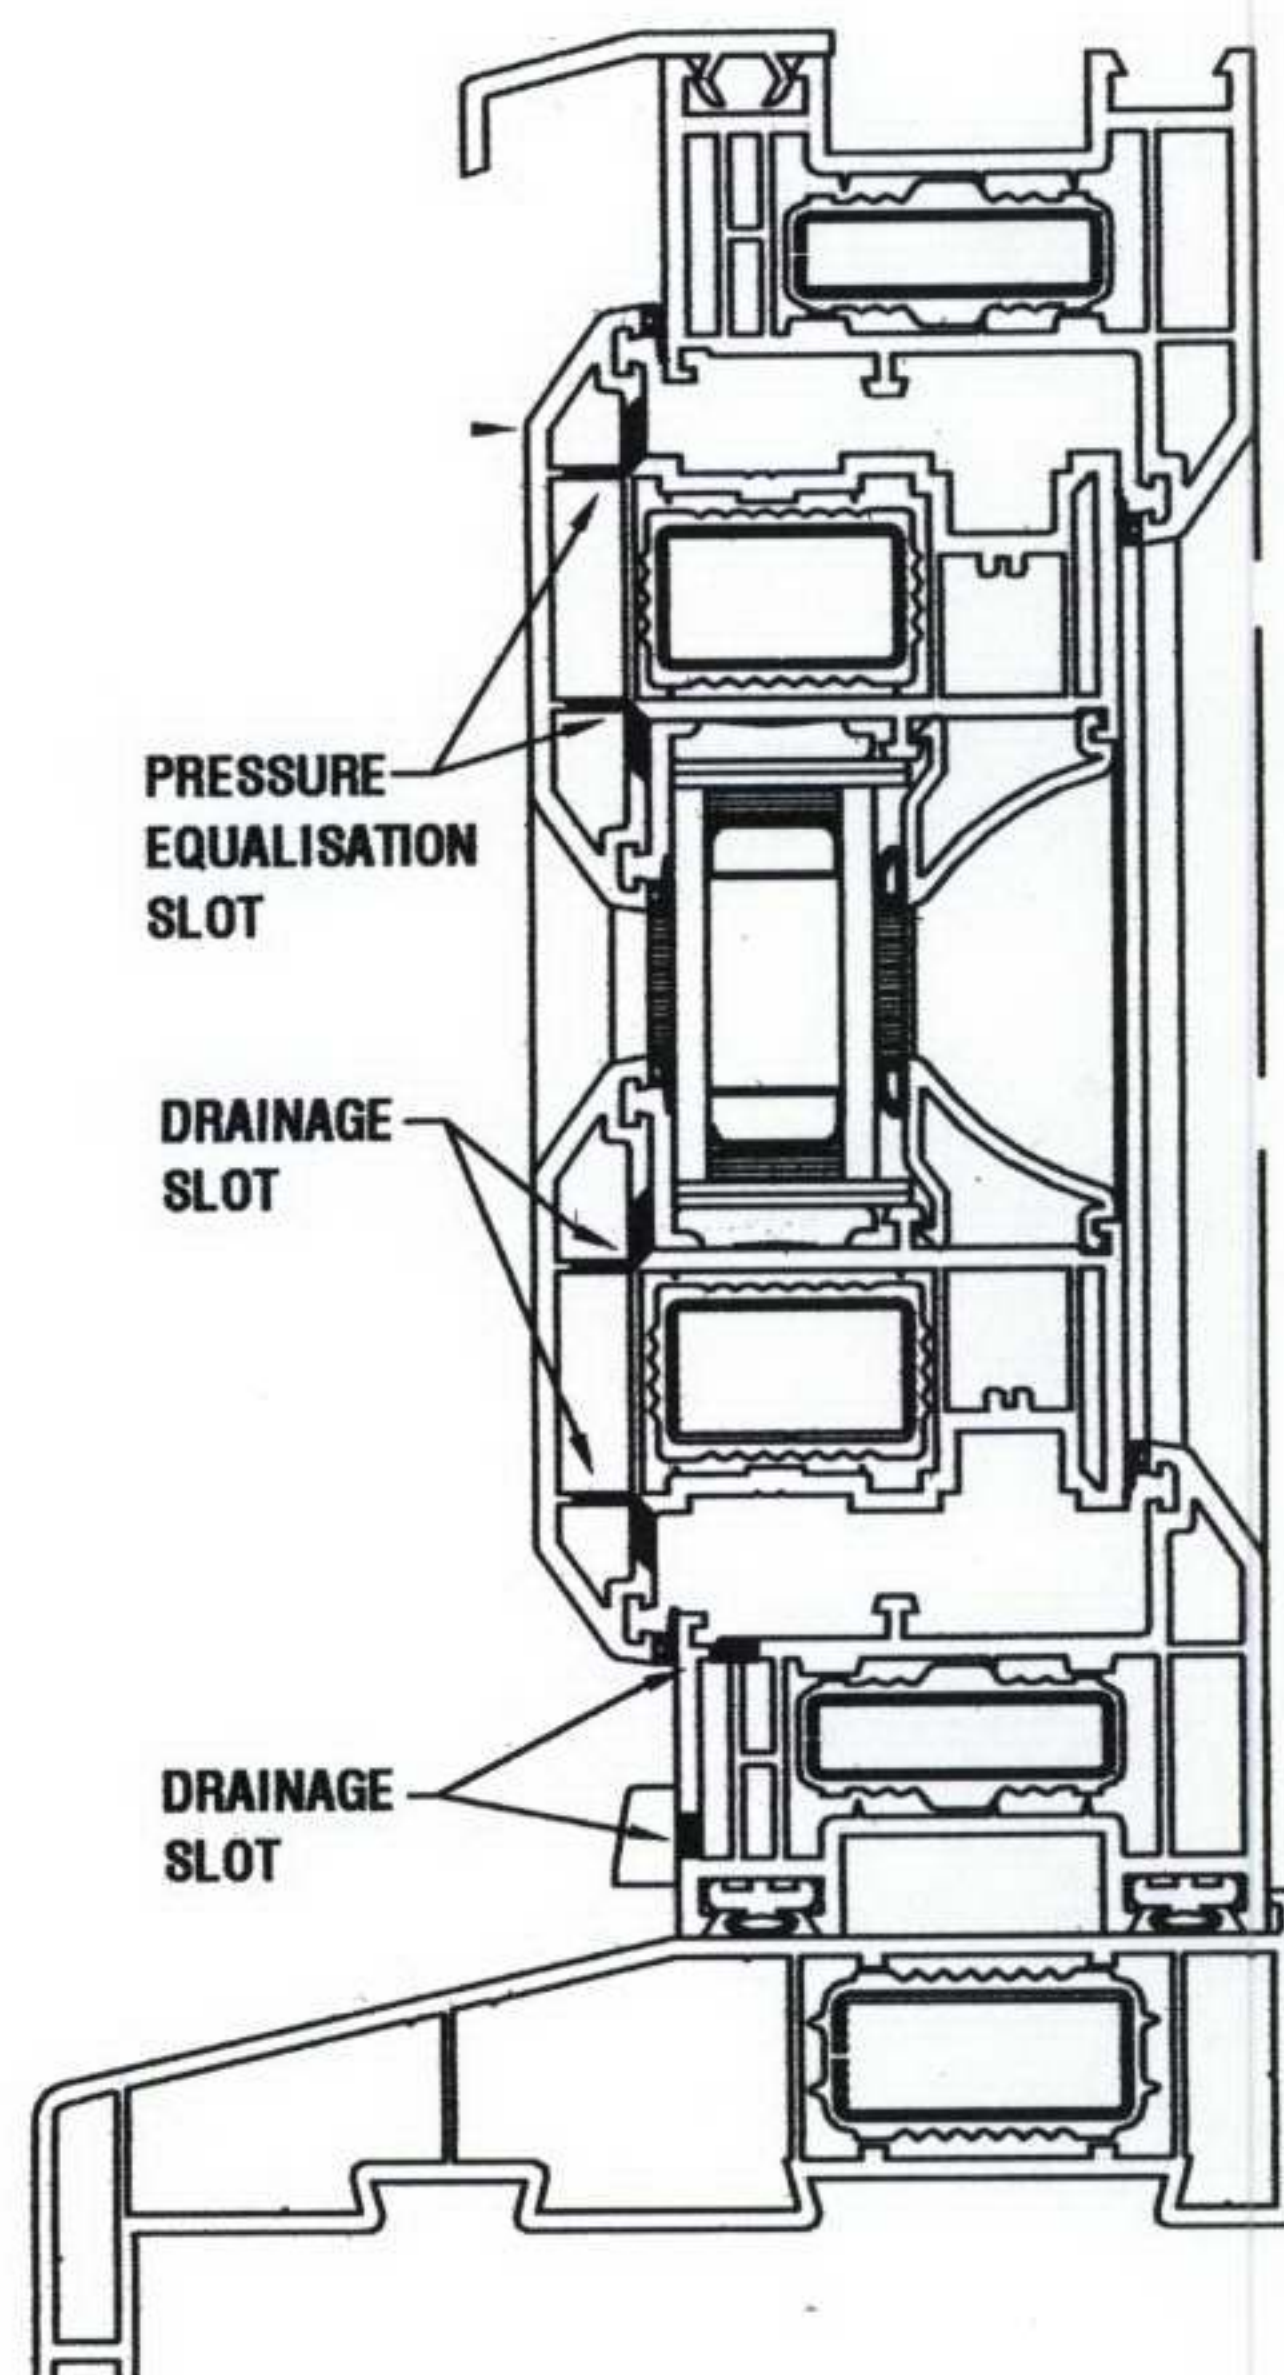

J8452

HUGHES JAY & PANTER
CHARTERED SURVEYORS

72 Aldwick Road
Bognor Regis
West Sussex

Tel 01243 821 732
Fax 01243 842 915

e-mail: hjpsutton@lynxnet.co.uk

Grove House
64 Sutton Grove
Sutton
Surrey

Tel 020 8661 2228
Fax 020 8661 7551

Project
New College Court
Finchley Road
London
NW3 5EX

Drawing **LB Plastics Sheerframe**
7000 Casements

Job Number
2767

Drawn

Date 20.07.07

Client Freshwater

Drawing Number :
Revision

Computer Reference

Scale Not to Scale

A4