
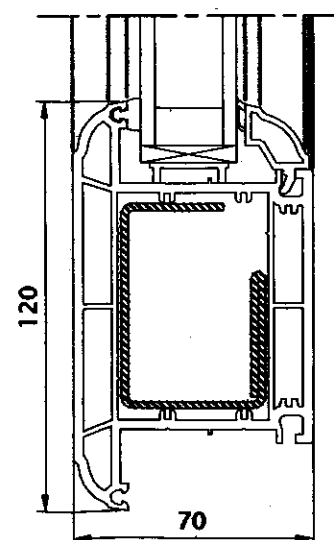
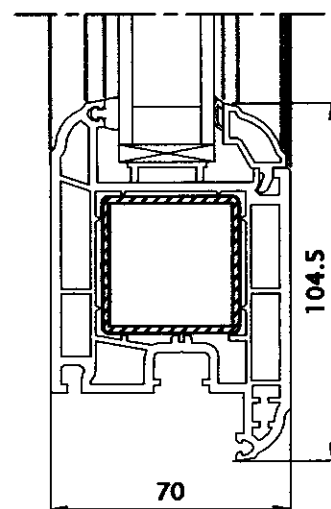
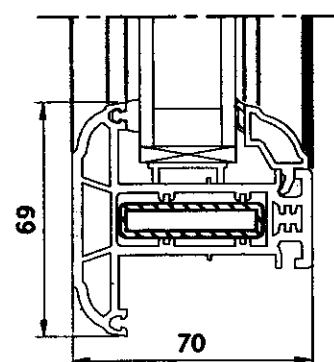
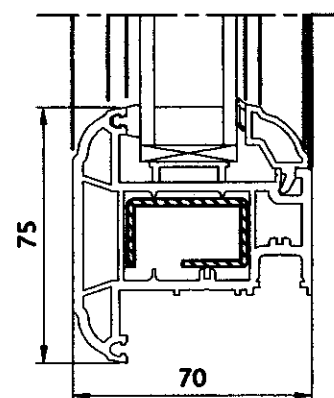
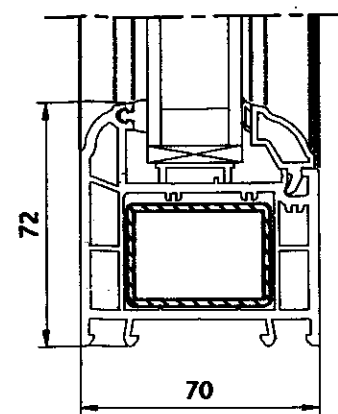


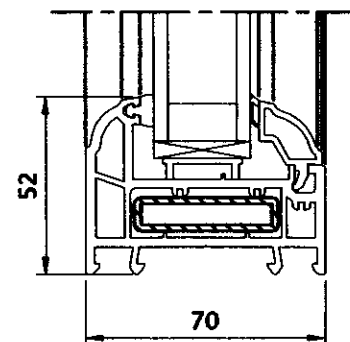

REVISIONS

All dimensions and particulars are to be checked on site before work commences and any discrepancy to be reported to HUGHES JAY & PANTER
DO NOT SCALE from this drawing, use written dimensions only

Green House, 64 Station Road, Sutton, Surrey, SM6 4LP
Tel: 020 8851 2228
Fax: 020 8851 7881
mail@hjp-surveyors.com

72 Aldrich Road, Bognor Regis, West Sussex, PO21 2PE
Tel: 01243 821232

hjp
chartered surveyors & property consultants

e-mail: mail@hjp-surveyors.com website: www.hjp-surveyors.com

Project
**New College Court
Finchley Road
London
NW3 5EX**











Drawing
**Rehau S.706 Casement System Windows
Sculptured**

Job Number	Drawing Number :	Revision
2767		-

Drawn Computer Reference

Date **20.07.07** Not to Scale Scale

Freshwater

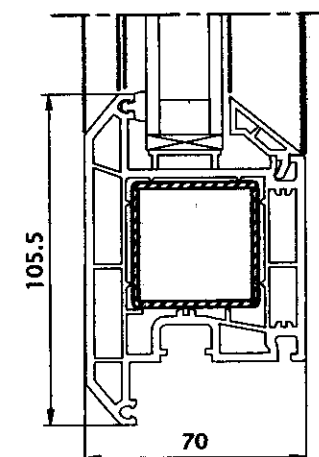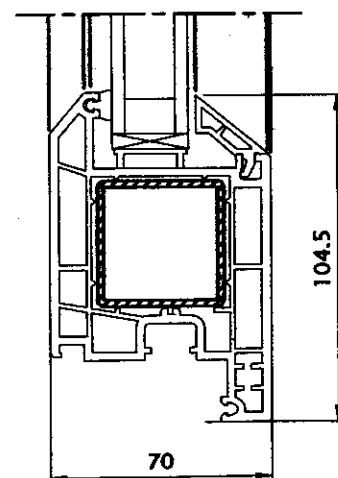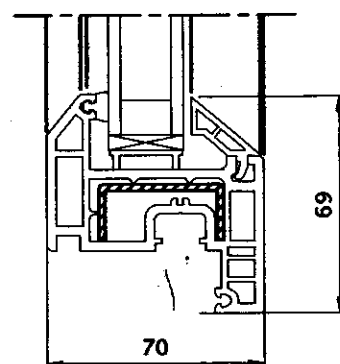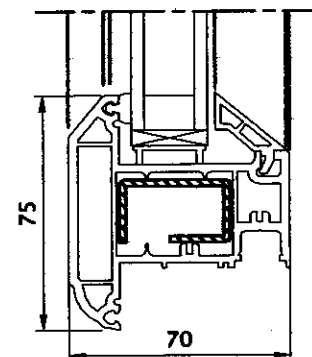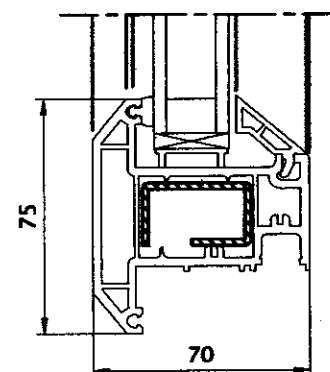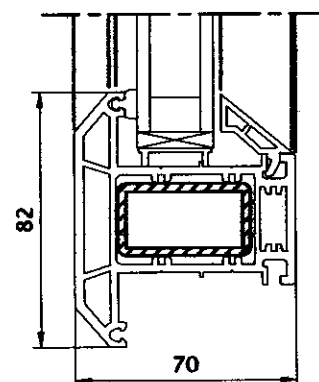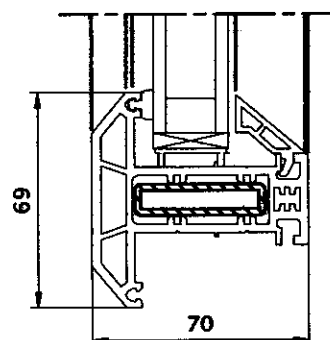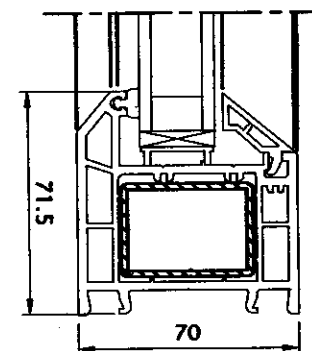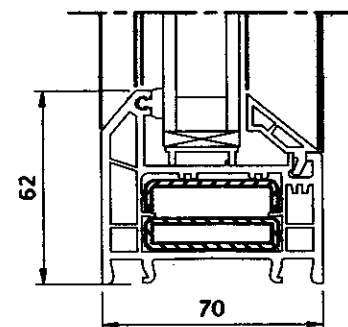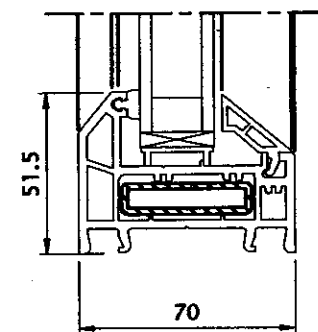

REVISIONS

All dimensions and particulars are to be checked on site before work commences and any discrepancy to be reported to HUGHES JAY & PANTER
DO NOT SCALE from this drawing, use written dimensions only

hjp o o o

Grove House, 54 Bullfinch
Sutton, Surrey, SM4 4LP
Tel: 020 8991 228
Fax: 020 8991 754
mail@hpsurveyors.com
Tel: 01243 824732

Hughes Jay & Pantar
Chartered Surveyors & Property Consultants

e-mail: mail@hpsurveyors.com website: www.hpsurveyors.com

Project
**New College Court
Finchley Road
London
NW3 5EX**


Drawing
**Rehau S.706 Casement System Windows
Chamfered**

Job Number 2767	Drawing Number : -	Revision -
---------------------------	-----------------------	---------------

Drawn Computer Reference

Date **20.07.07** Not to Scale Scale

Freshwater

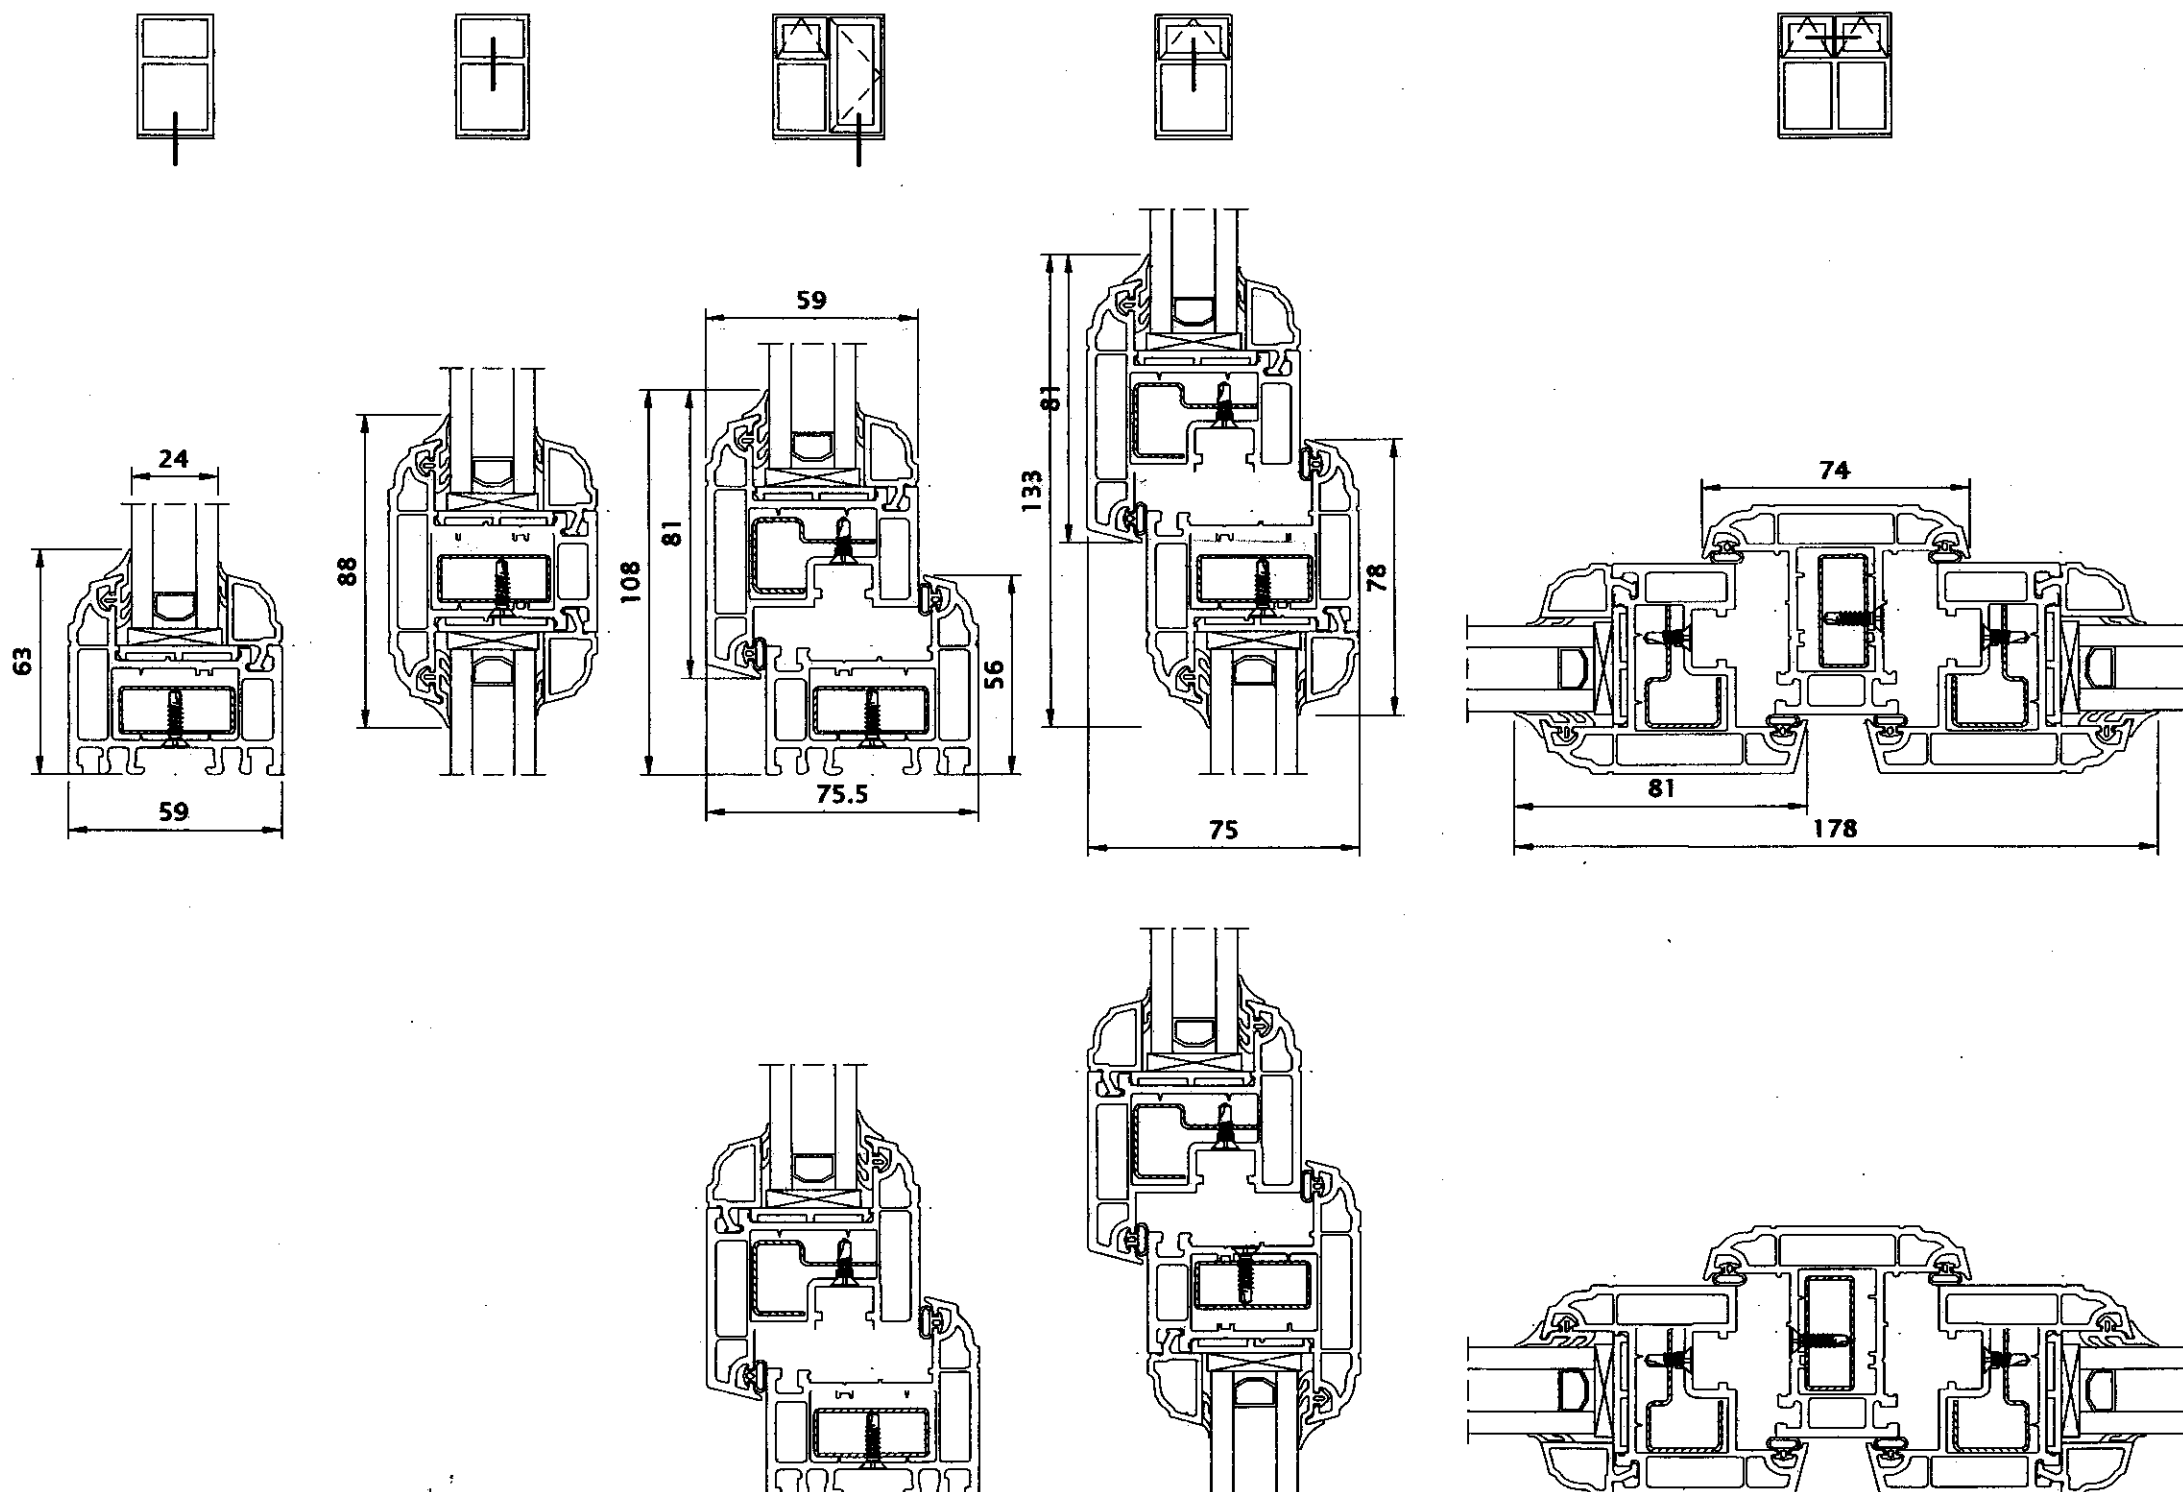

REVISIONS

All dimensions and particulars are to be checked on site before work commences and any discrepancy to be reported to HUGHES JAY & PANTER
DO NOT SCALE from this drawing, use written dimensions only


 000 000
 000 000
 000 000

Grove House, 54 Bullen Grove
 Sutton, Surrey, SM6 4LP
 Tel: 020 8961 2228
 Fax: 020 8961 7801
 email: mail@hjsurveyors.com
 72 Aldrich Road, Bognor Regis
 West Sussex, PO21 2PE
 Tel: 01243 827032

Hughes Jay & Panter
 Chartered Surveyors & Property Consultants
 e-mail: mail@hjsurveyors.com website: www.hjsurveyors.com

Project
New College Court
Finchley Road
London
NW3 5EX

Drawing
Deceuninck 1800 Series Casement Windows

Job Number	Drawing Number	Revision
2767		- -

Drawn
 Computer Reference

Date **20.07.07** Not to Scale Scale

Freshwater

A3

LONDON BOROUGH OF CAMDEN
 ENVIRONMENT DEPT.
 23 JUL 2007
RECEIVED