




Existing Flank Summerhouse



Existing Front & Side Summerhouse

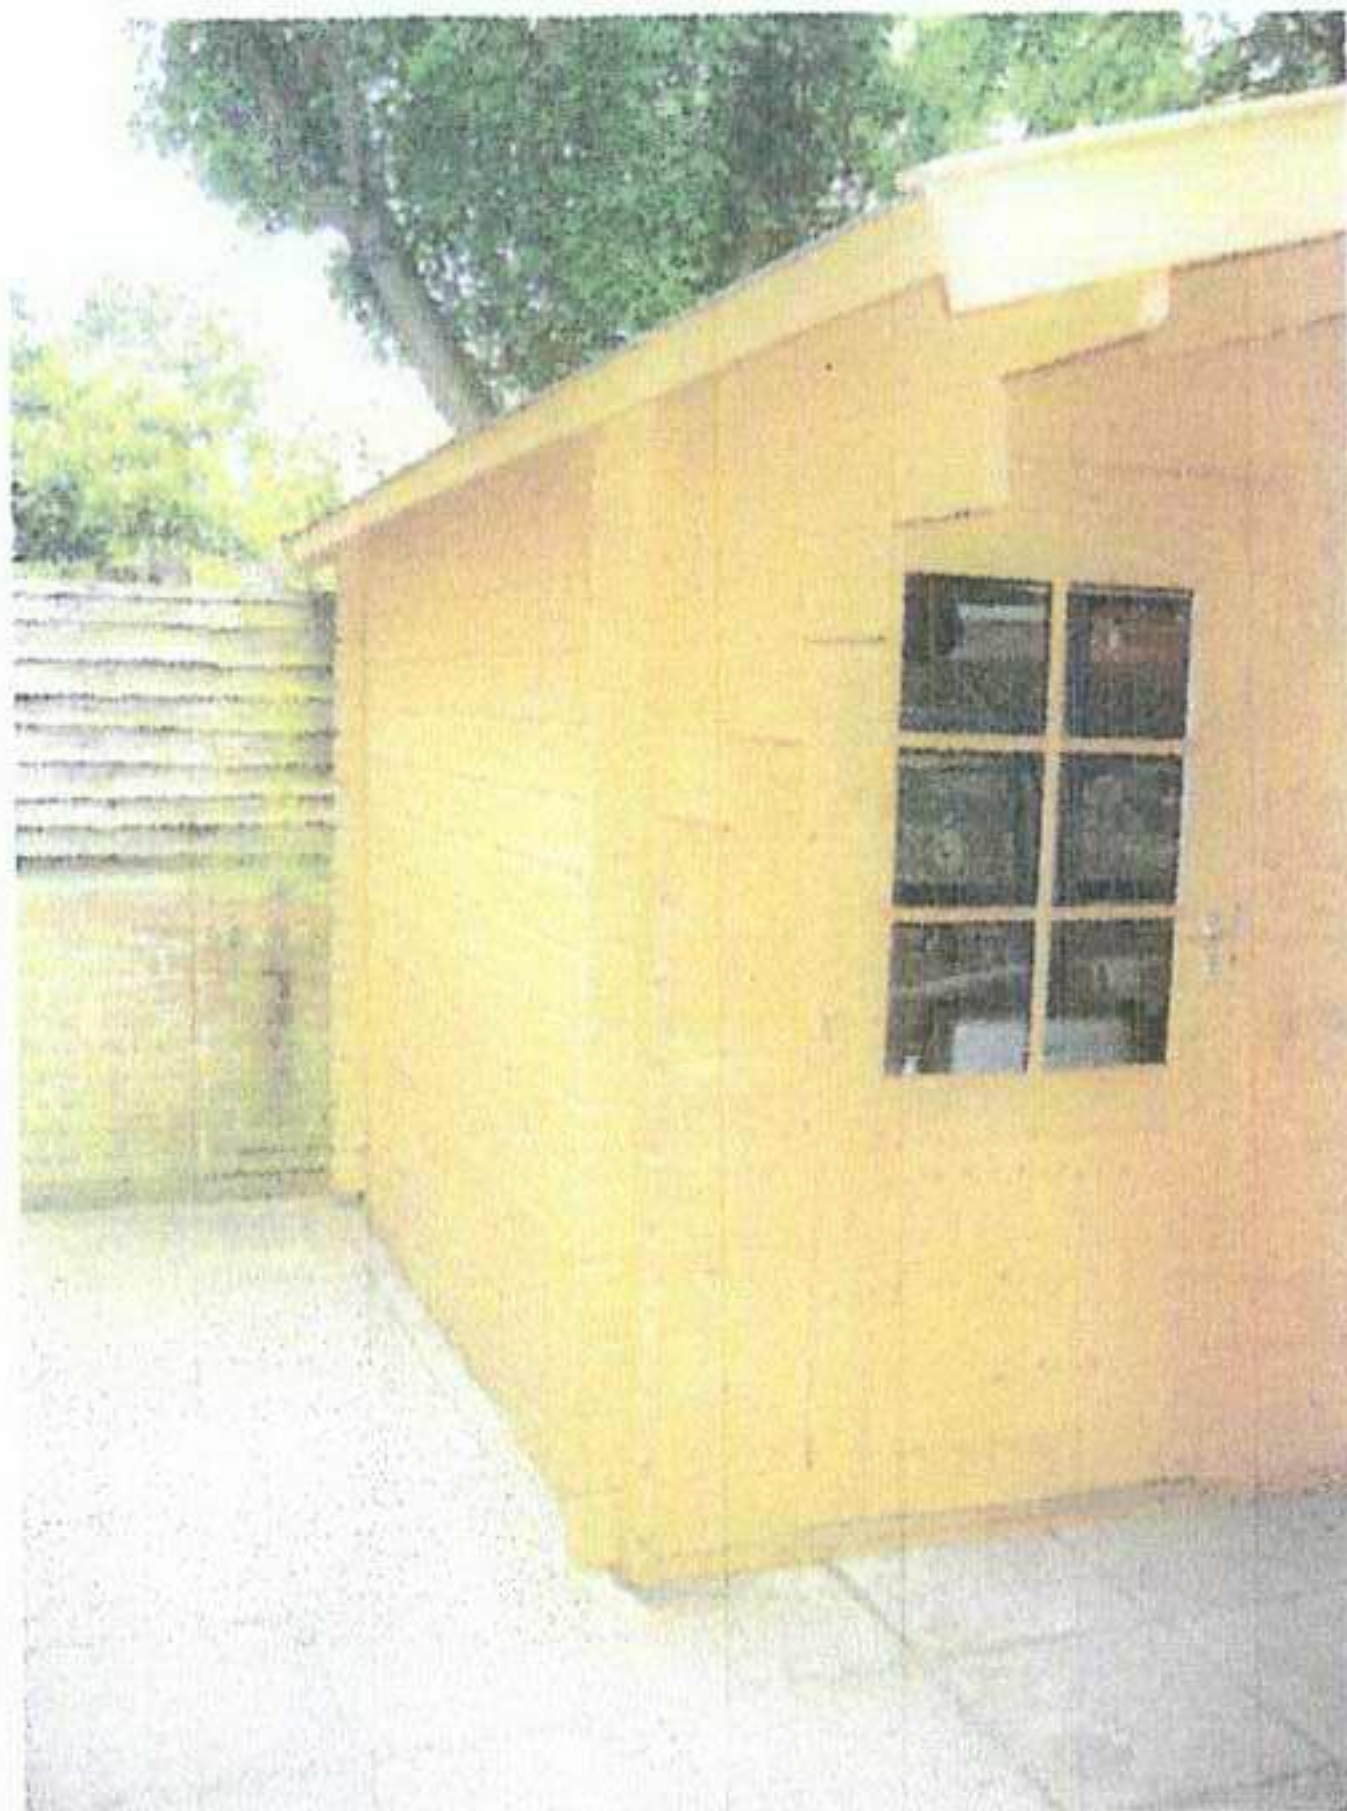

Context photograph of new Summerhouse location



Detail of existing balustrade

PROPOSED CONSERVATORY & RELOCATION OF EXISTING SUMMERHOUSE – 23 MARESFIELD GARDENS NW3 5SD – 31.08.2006