




Existing Roof Detail

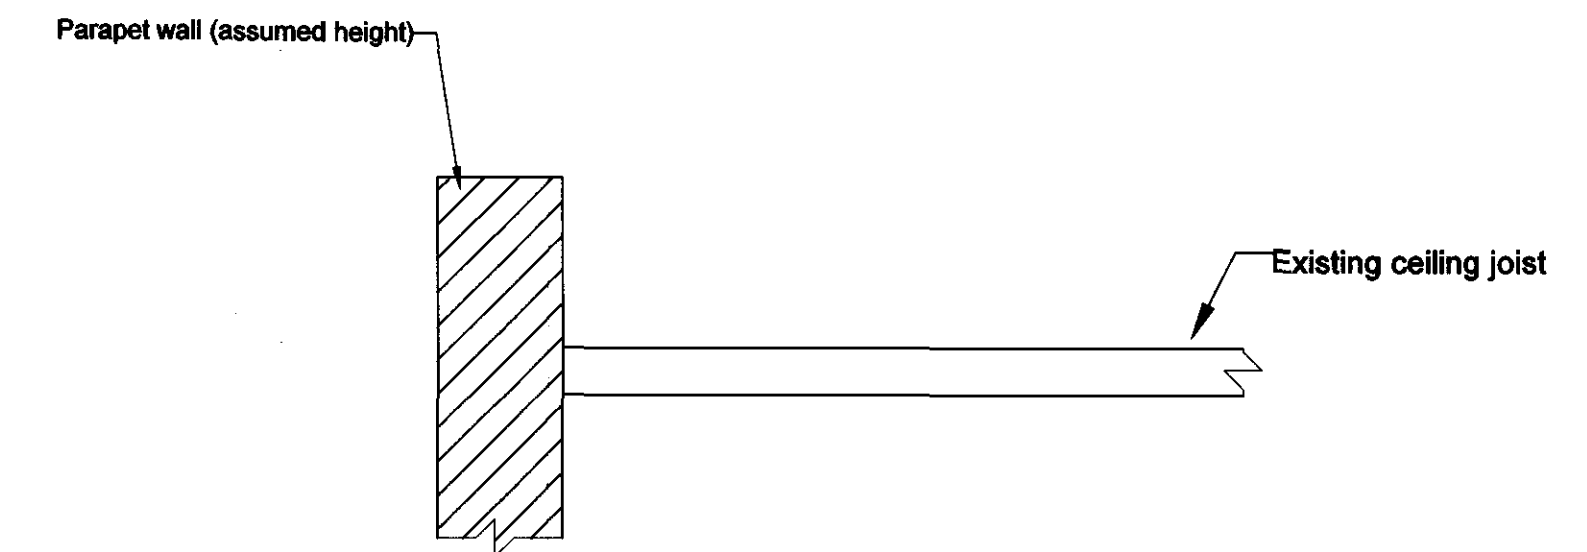

Existing Flat Roof Detail  
(assumed)

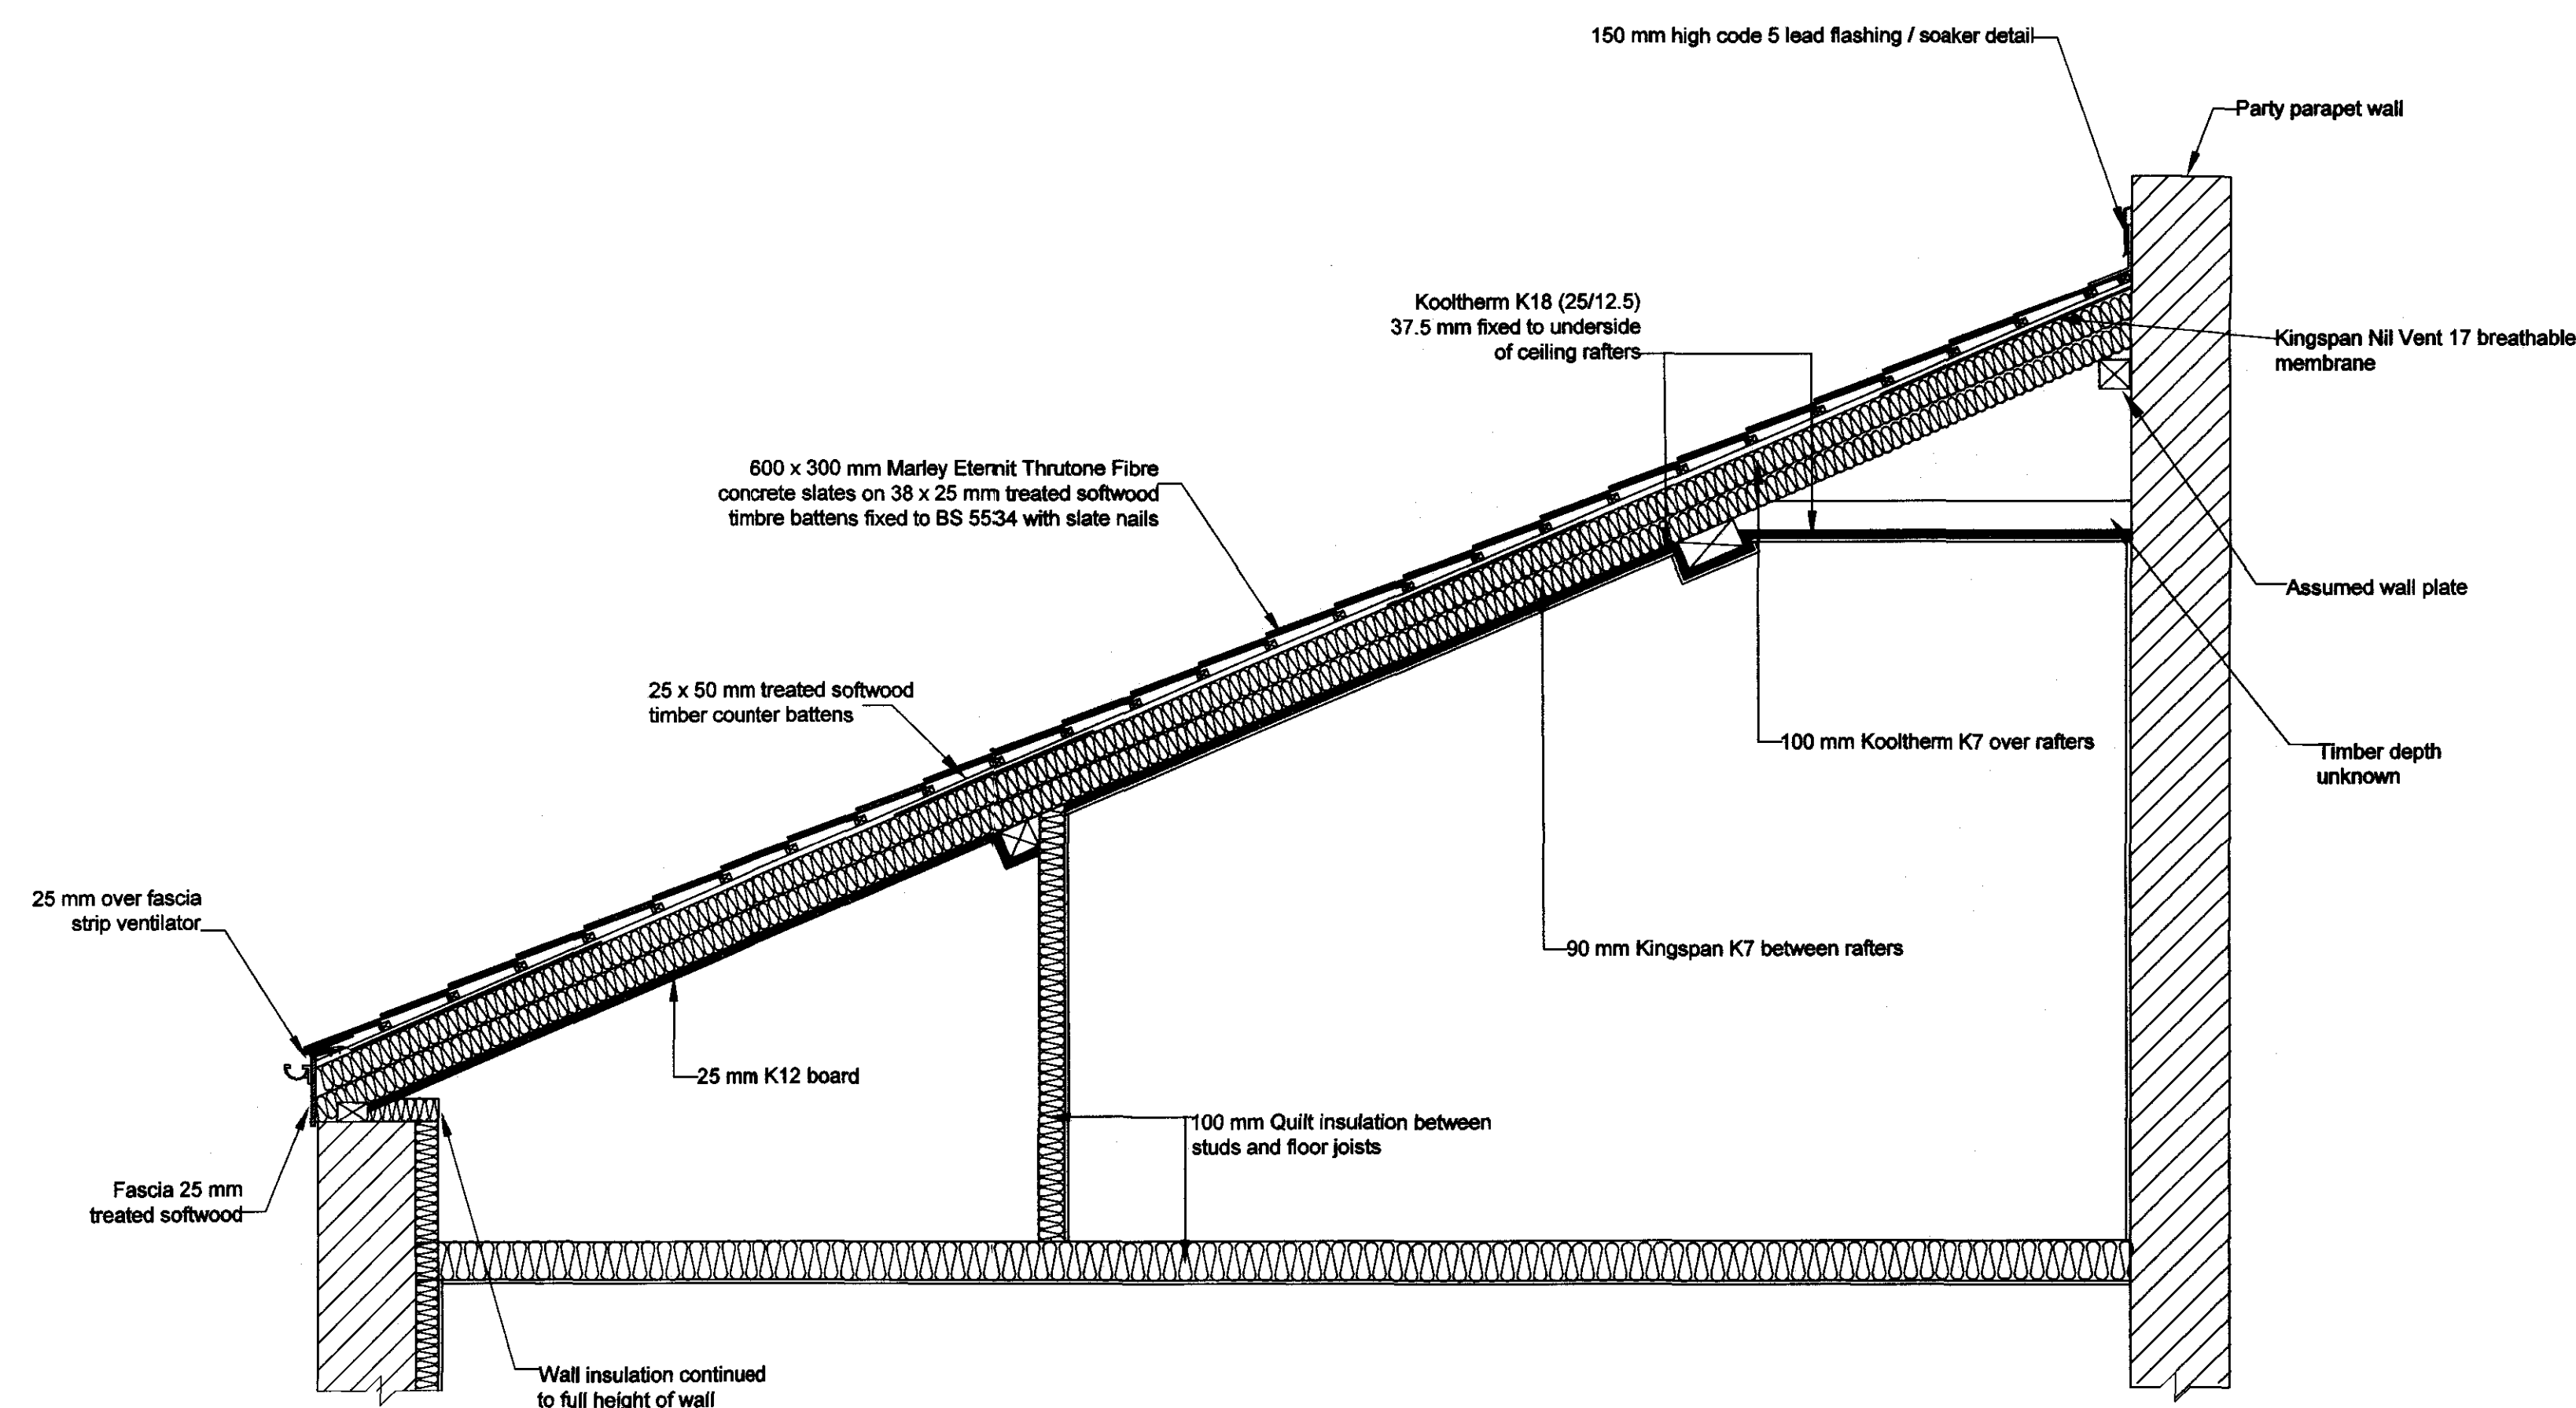

Proposed Roof Detail

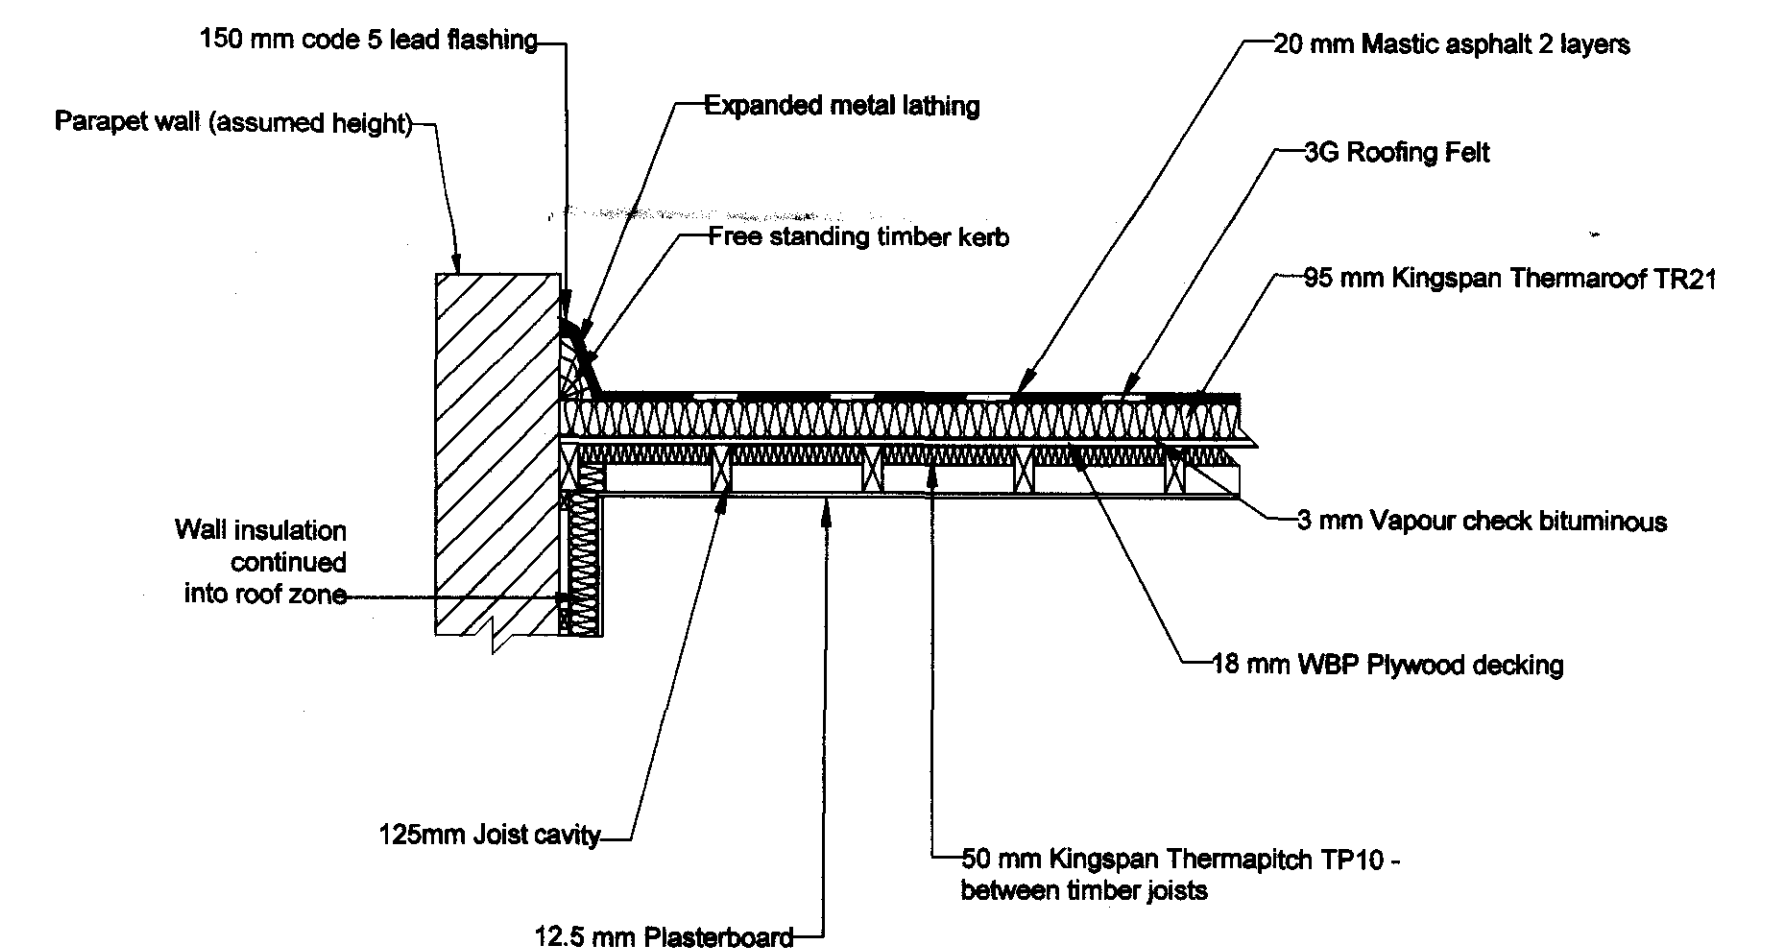

Proposed Flat Roof Detail

CONTRACTORS TO VERIFY ALL DIMENSIONS ON SITE BEFORE COMMENCING ANY WORKS OR PREPARING SHOP DRAWINGS. ALL WORK MUST COMPLY WITH RELEVANT AUTHORITIES REQUIREMENTS. DIMENSIONS MUST NOT BE SCALED FROM THIS PRINT

## LANDERS AND ASSOCIATES

Architecture, Building Surveying, Interior Design, Building Defects and  
Project Co-ordination  
RAPIER HOUSE, 40-46 LAMBS CONDUIT STREET  
LONDON WC1N 3LJ  
TEL: 020 7831 6311 FAX: 020 7831 1826

Client THE LONDON BOROUGH OF CAMDEN

Job 17 ST AUGUSTINE'S ROAD, LONDON NW1

Drawing EXISTING AND PROPOSED ROOF DETAILS

Scale	Date	Drawn	Checked
1:20@A1	JULY 07	LC	RS

Drawing No.  
C06199/12