





PLAN 1:50

203 EVERSOLT STREET

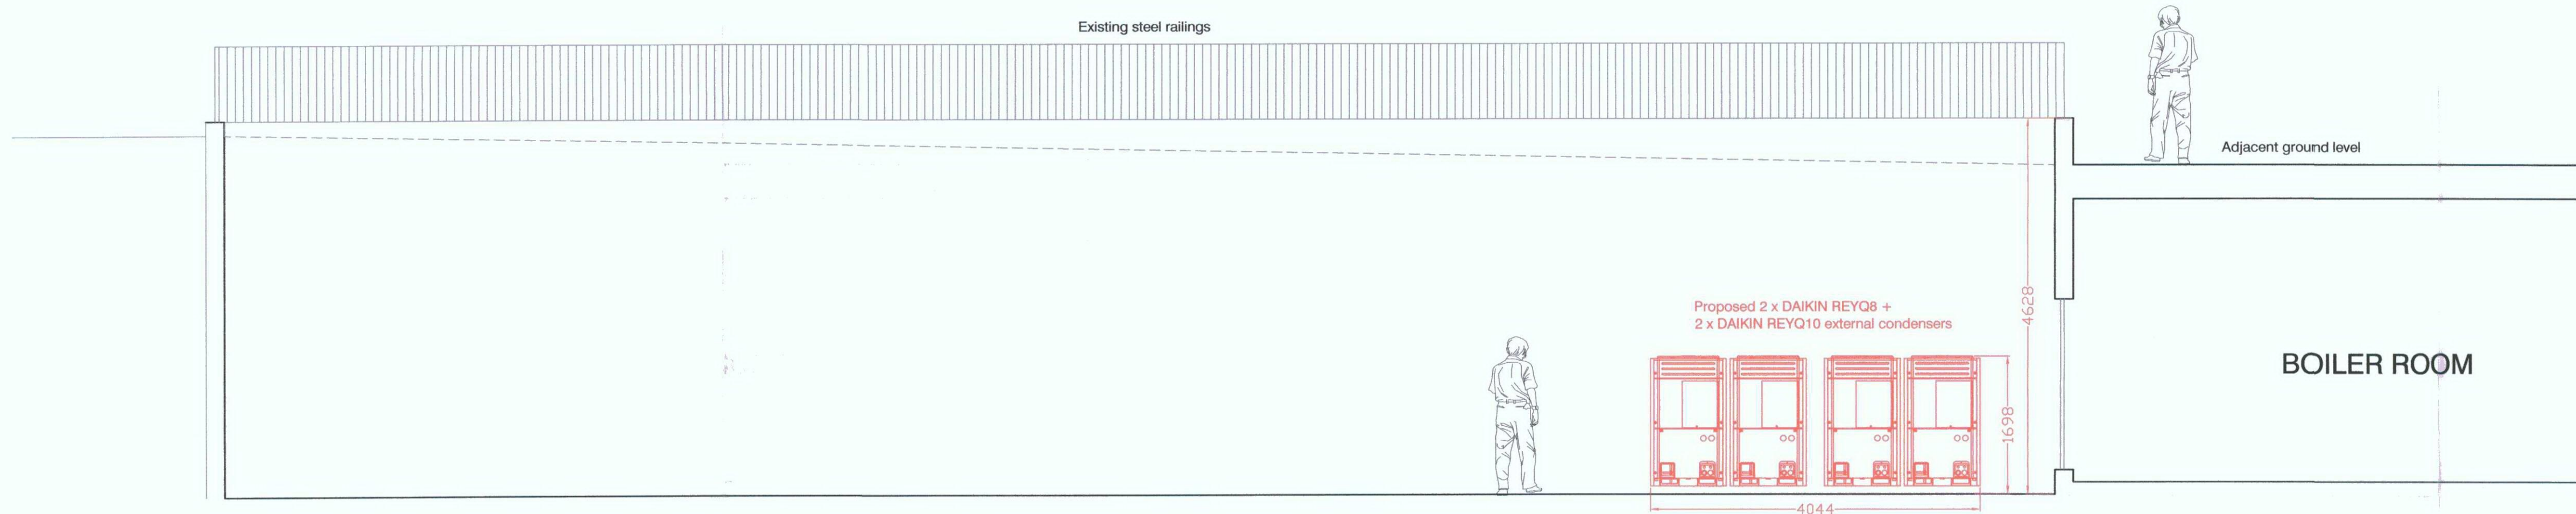

ELEVATION A 1:50

griffiths
DESIGN CONSULTING

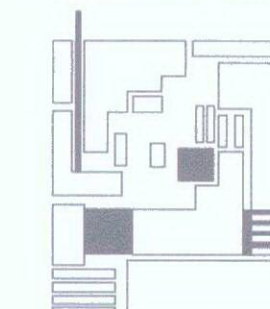

2 manor drive
new haw
waybridge
surrey
KT15 3RJ
01932 348638 tel
01932 353652 fax
07771 986175 mobile

Morley Pooled Pensions Ltd

203 Eversholt Street

LOWER GROUND

Proposed rear lightwell A/C plant

Drawing No.PL28

Scale : 1:50

Dimension Bar Originally Scales - 100mm
Copyright Exists On The Design And Information On This Drawing.