


SECTION - PROPOSED

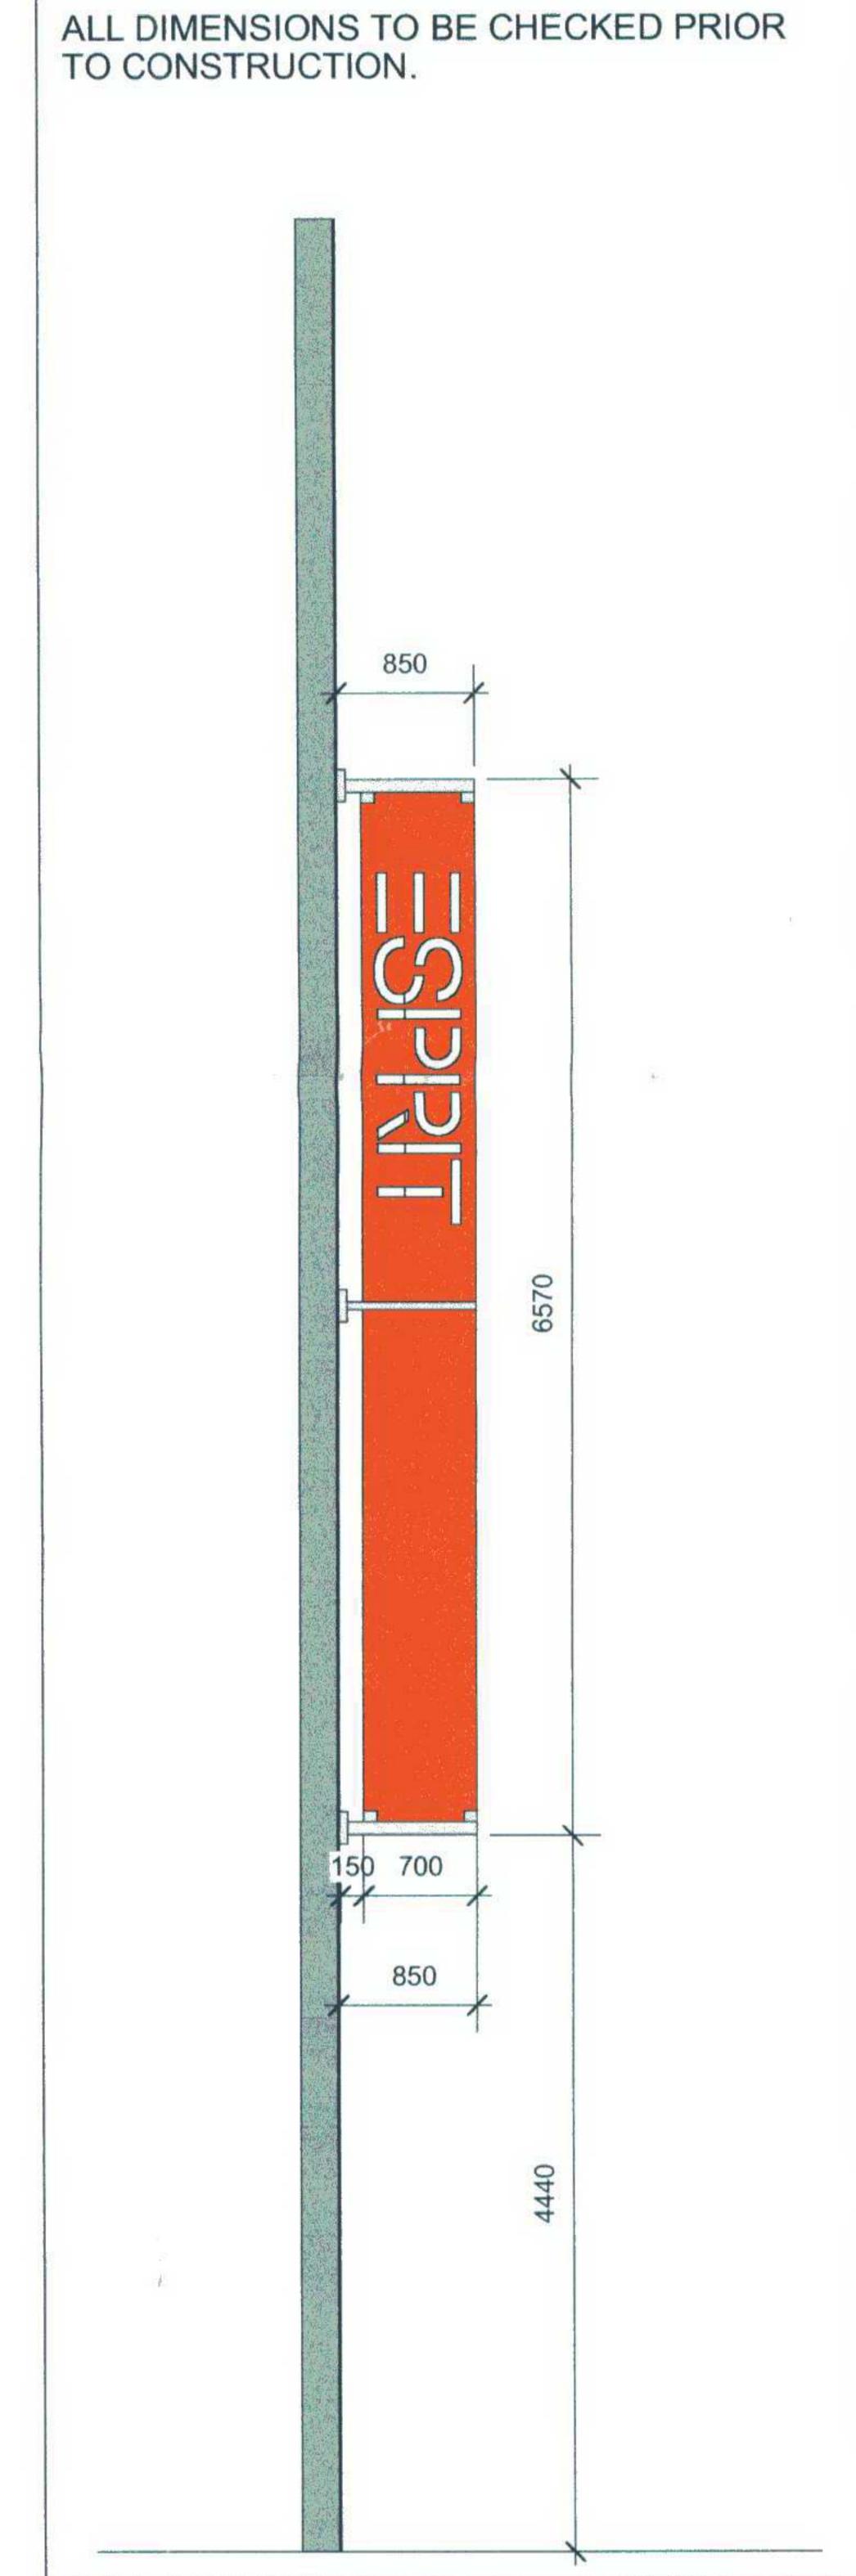

BANNER FORMED OF FOLDED POWDER COATED ALUMINIUM SHEET (COLOUR: RED) WITH APPLIED VYNIL GRAPHICS TO READ

SUPPORTING BRACKETS FORMED OF

POWDERCOATED M/S SHS TUBE WITH

SUITABLE FIXING BOLTS TO STRUCTURAL

ENGINEERS DETAIL TBC. (COLOUR: SILVER)

FIXINGS TO PASS THROUGH EXISTING STONE CLADDING AND BE SECURED TO INTERNAL STEEL FABRIC OF BUILDING TO

STRUCTURAL ENGINEERS DETAIL TBC.

"ESPRIT" (COLOUR: WHITE)

ISLINGTON COUNCIL
ENVIRONMENT AND REGENERATION

0 3 JUL 2007

REFERRED TO:

16691

ISSUE DATE DESCRIPTION

NOTES.

*DO NOT SCALE DRAWING. CONTRACTOR TO CHECK ALL DIMENSIONS FROM DRAWINGS TO SITE AND NOTIFY THE ARCHITECT OF ANY DISCREPANCIES PRIOR TO FABRICATION TO ALLOW FOR MODIFICATIONS. DISCREPANCIES NOT BROUGHT TO THE ATTENTION OF THE ARCHITECT WILL BE THE RESPONSIBILITY OF THE RELEVANT CONTRACTOR.

*THIS DRAWING SHOULD BE READ IN CONJUNCTION WITH ALL SPECIFICATIONS AND ALL RELEVANT DESIGN, ENGINEERS AND SPECIALIST DRAWINGS.

*THE CONTRACTOR MUST ADVISE ON ALL DETAILS TO ENSURE STABILITY AND STRENGTH OF CONSTRUCTION ALL MATERIALS TO BE MATCHED AND BALANCED AS APPROPRIATE.

*THE WORKS DESCRIBED AND SPECIFIED ON THIS DRAWING AND ASSOCIATED DRAWINGS SHALL BE UNDERTAKEN IN ACCORDANCE WITH CURRENT HEALTH AND SAFETY PLAN PREPARED BY THE PLANNING SUPERVISOR FOR THE PROJECT.

brinkworth
6 ellsworth street london E2 OAX
t 44(0)20 7613 5341 f 44(0)20 7739 8425

SITE ADDRESS 17-23 FARRINDON ROAD LONDON EC1M 3HA

JOB ESPRIT OFFICES

DRAWING EXTERNAL ELEVATION
NAME PROPOSED

FOR APPROVAL

JOB N°

1550

DRAWING N°

421

DATE JUNE 2007

SCALE 1:50 @ A1, 1;100 @A3

FARRINGDON ROAD ELEVATION - PROPOSED