


Drawings to be read in conjunction with all relevant floor plans & structural, mechanical & electrical engineers details. All structure to be inspected by a structural engineer before commencement of work.

All dimensions to be checked on site before commencement of works. All dimensions shown are to structure unless otherwise noted. Do not scale this drawing. Work to figured dimensions only.

Do not commence work on site until a satisfactory health and safety plan has been prepared by the principal contractor and submitted to the planning supervisor. All construction to be in compliance with local authority building regulations & standards and the health and safety plan. Advise the planning supervisor of all relevant health & safety matters.

Only build from drawings marked for construction

©The copyright of this drawing belongs to neale & norden ltd. Do not reproduce or use this drawing without prior permission of neale & norden ltd.

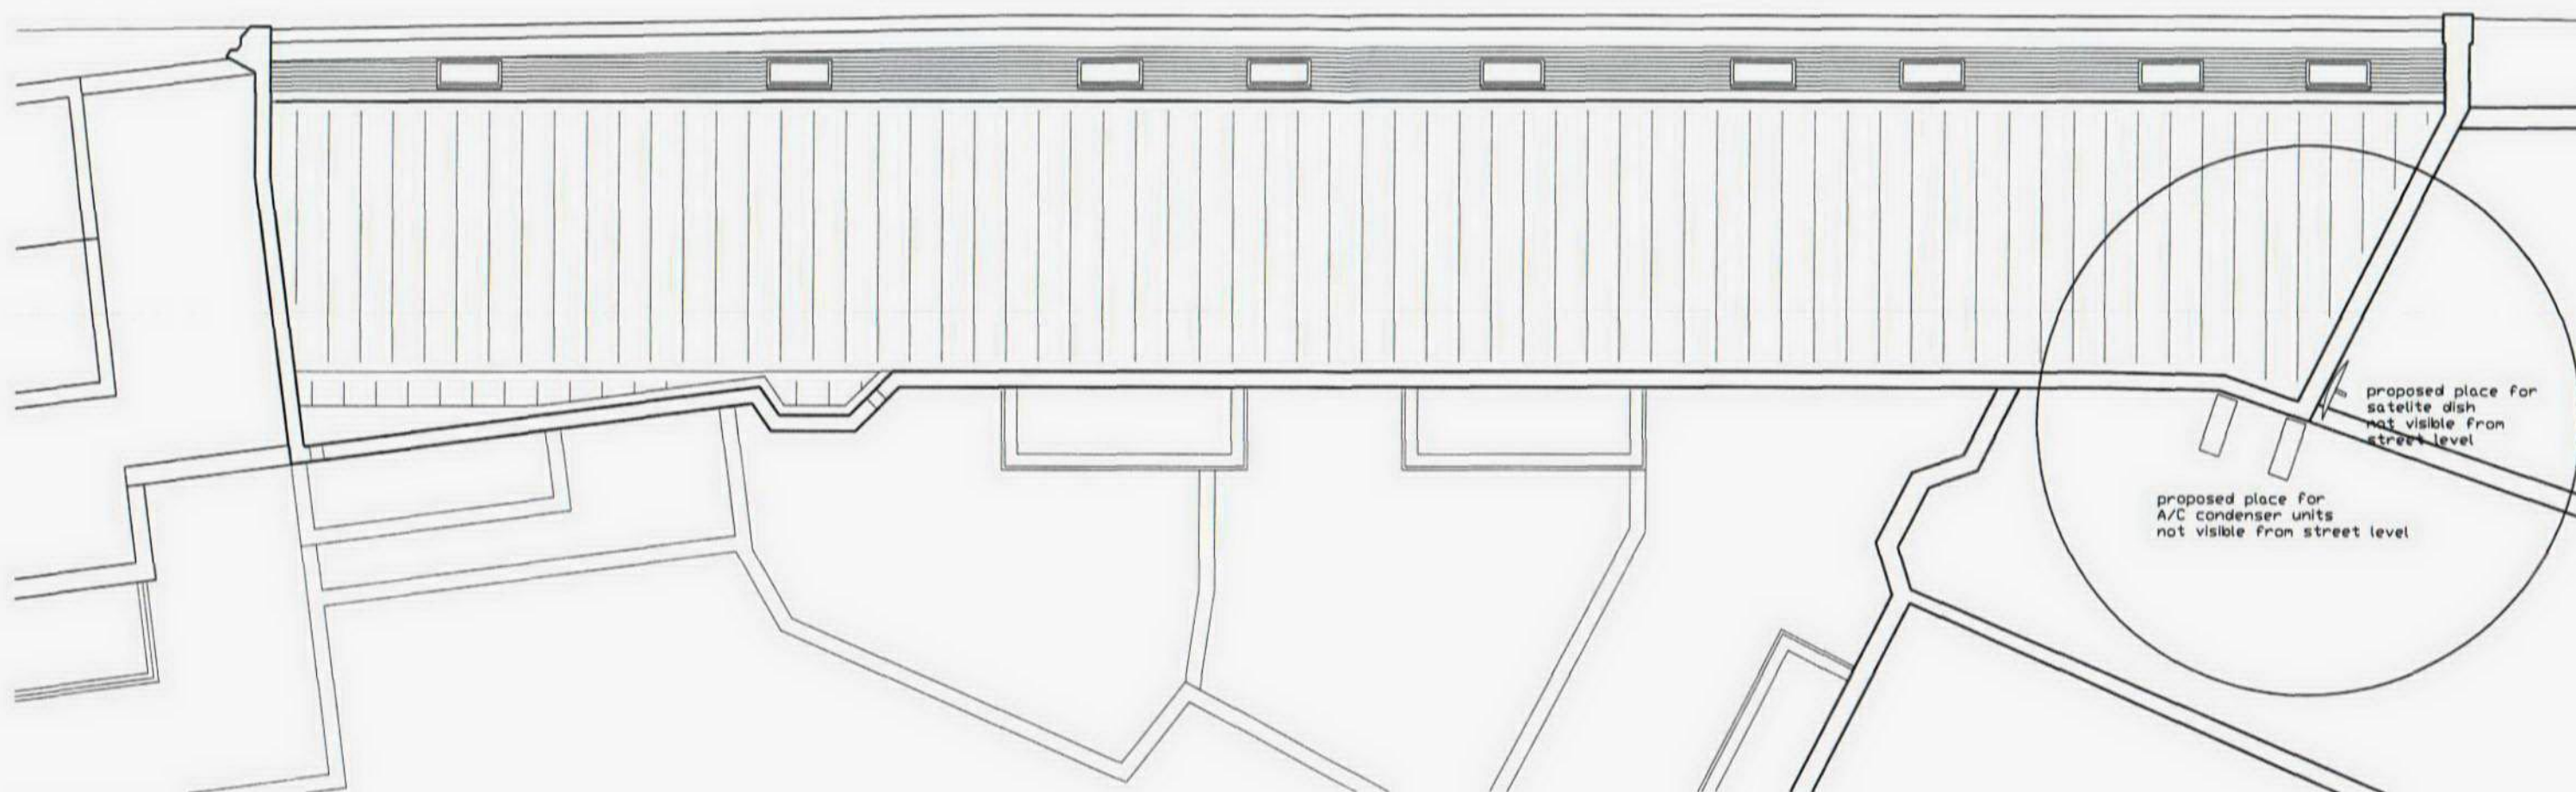

ROOF PLAN

THE CHESTERFIELDS

ROOF PLAN

Drawings to be read in conjunction with all relevant floor plans & structural, mechanical & electrical engineers details. All structure to be inspected by a structural engineer before commencement of work.

All dimensions to be checked on site before commencement of works. All dimensions shown are to structure unless otherwise noted. Do not scale this drawing. Work to figured dimensions only.

Do not commence work on site until a satisfactory health and safety plan has been prepared by the principal contractor and submitted to the planning supervisor. All construction to be in compliance with local authority building regulations & standards and the health and safety plan. Advise the planning supervisor of all relevant health & safety matters.

Only build from drawings marked for construction

©The copyright of this drawing belongs to neale & norden ltd. Do not reproduce or use this drawing without prior permission of neale & norden ltd.



PROPOSED REAR ELEVATION SHOWING LOCATION OF A/C UNITS AND SATELITE DISH

THE CHESTERFIELDS

PROPOSED ELEVATIONS REAR