


DO NOT SCALE OFF THIS DRAWING

Dimensions, areas and levels where given are only approximations and all dimensions are to be checked on site. This drawing is to be read in conjunction with all relevant consultants/specialist drawings/documents. Any discrepancies or variations in the above are to be reported to the contract administrator before that work commences.

ref	date	description	revision

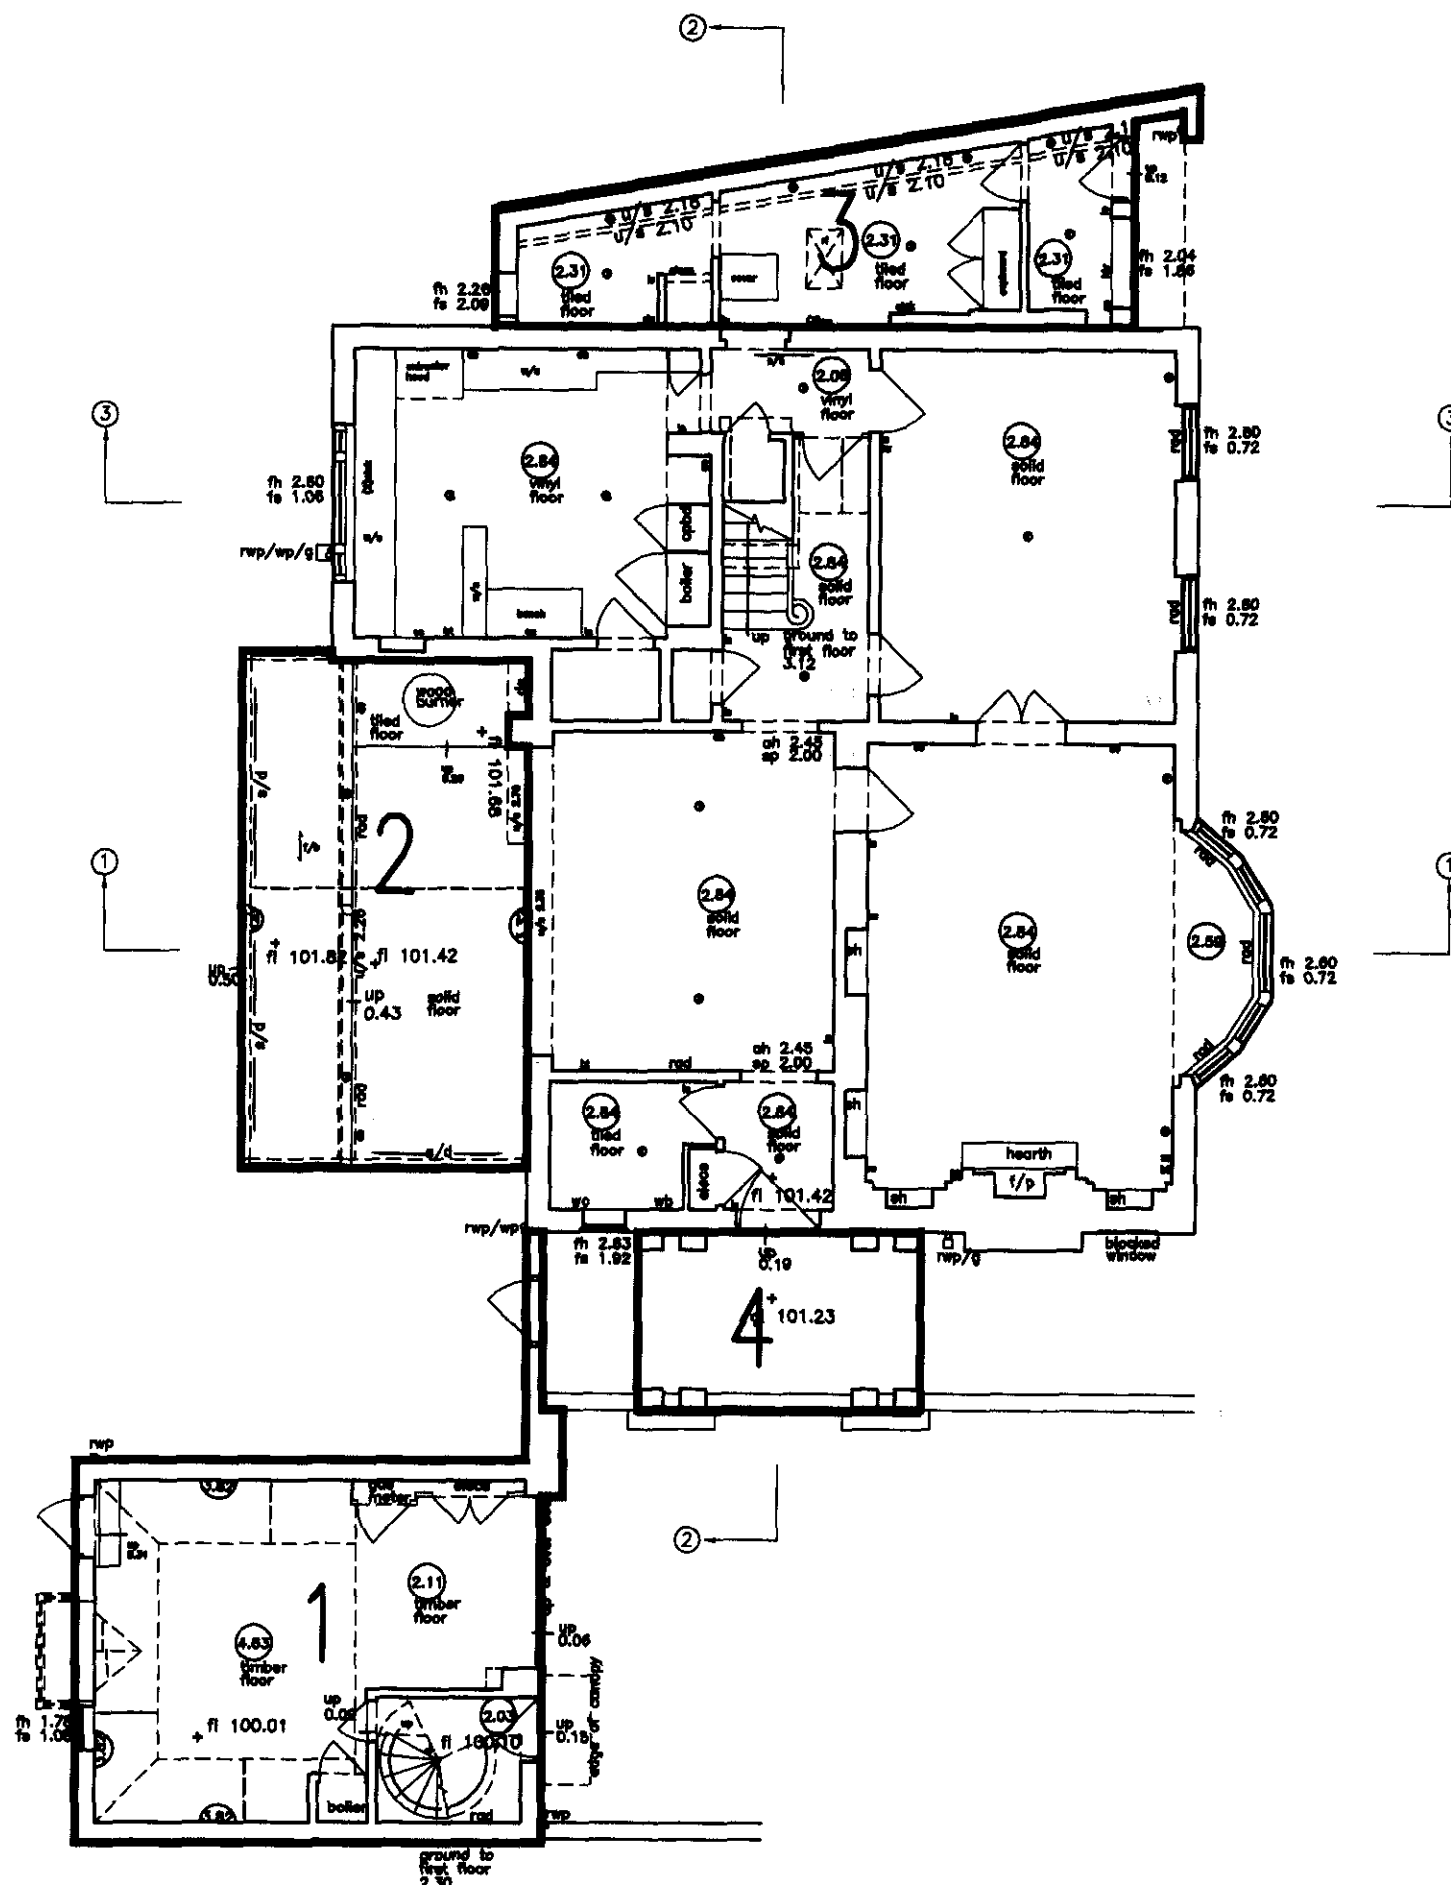


DENOTES EXTENTS OF DEMOLITION. NOTE HIGHLIGHTED AREAS ARE PROPOSED TO BE REBUILT IN MATERIALS TO MATCH EXISTING IN LINE WITH PROPOSALS DETAILED IN DRAWINGS 0102-A040 TO A050, SK1 & SK2

LEGEND: LATER ADDITIONS TO EXISTING HOUSE TO BE DEMOLISHED (& REPLACED) AS FOLLOWS:

1. STUDIO ANNEXE TO SIDE (SOUTH)
2. REAR GARDEN ROOM
3. UTILITY OUTRIGGER TO SIDE (NORTH)
4. SIDE OUTRIGGER (SOUTH)

KEY (BUILDING)

- TBM - temporary bench mark
- ffl - finished floor level
- tl - threshold level
- fh - floor to head height
- sh - sill to head height
- fs - floor to sill height
- u/s - underside height
- ah - arch head height
- sp - arch springing point height
- 1.23 - room height
- rad - radiator
- htr - heater
- hwt - hot water tank
- wc - toilet
- wb - wash basin
- shr - shower
- bat - bidet
- ur - urinal
- hd - hand dryer
- wp - waste pipe
- vp - vent pipe
- rwp - rain water pipe
- wf - water fountain
- g - gully
- r/l - roof light
- sus.c - suspended ceiling
- elec - electricity
- a/mtr - electricity meter
- g/mtr - gas meter
- fhr - fire hose reel
- bt - telecommunications point
- ss - single electricity socket
- ds - double electricity socket
- ls - light switch
- cp - cooker point
- db - fuse box
- light fitting
- bar - intruder alarm sensor
- far - fire alarm sensor
- ab - alarm box
- wm - water meter
- wlr - water
- ic - inspection chamber
- mh - manhole cover
- cl - cover level
- il - invert level
- p - pipe diameter
- f/b - floorboard
- conc - concrete
- bk - brick
- q/tiles - quarry tiles

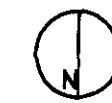

project title

EXTENSION: 35 HIGHGATE WEST HILL LONDON N6 6LS

drawing title

EXISTING PLANS
GROUND FLOOR
EXTENTS OF DEMOLITION

scale 1:100

date 09.06

drawn

checked

drawing no. 0102-S200

revision

GROUND FLOOR