
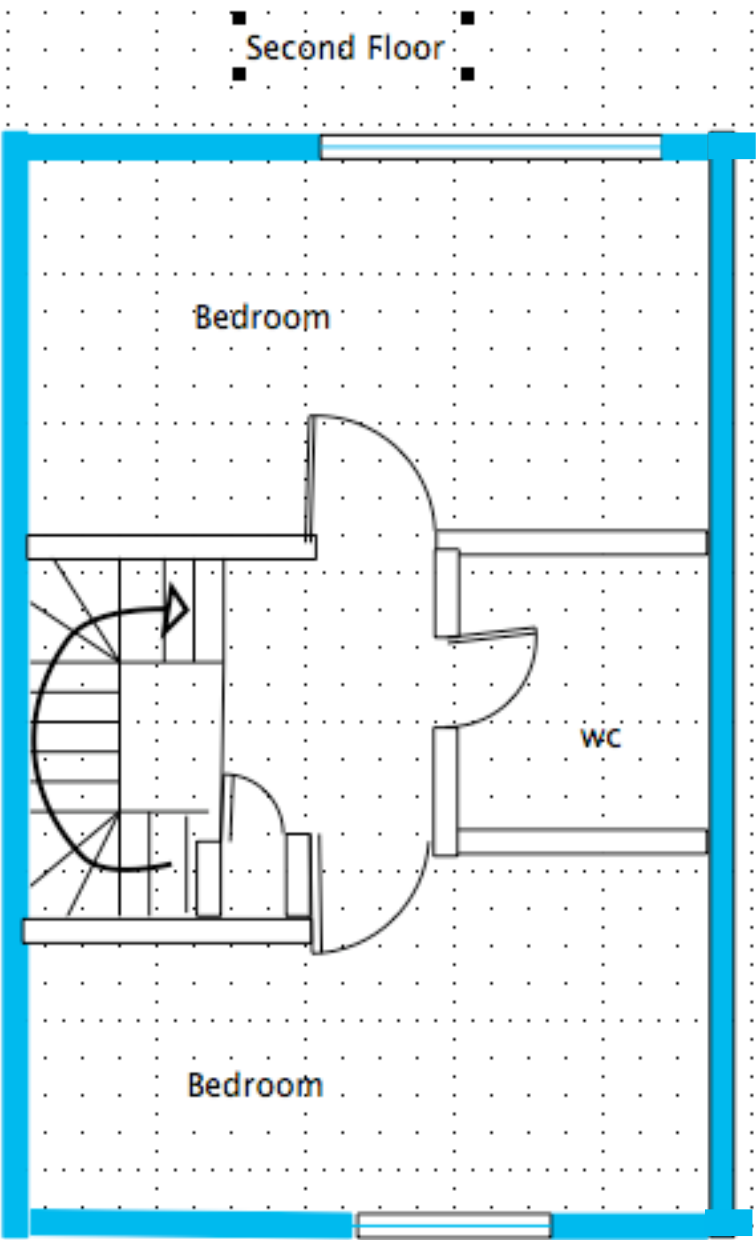


Drawing 1: Existing Floor Plans


Scale 1:50

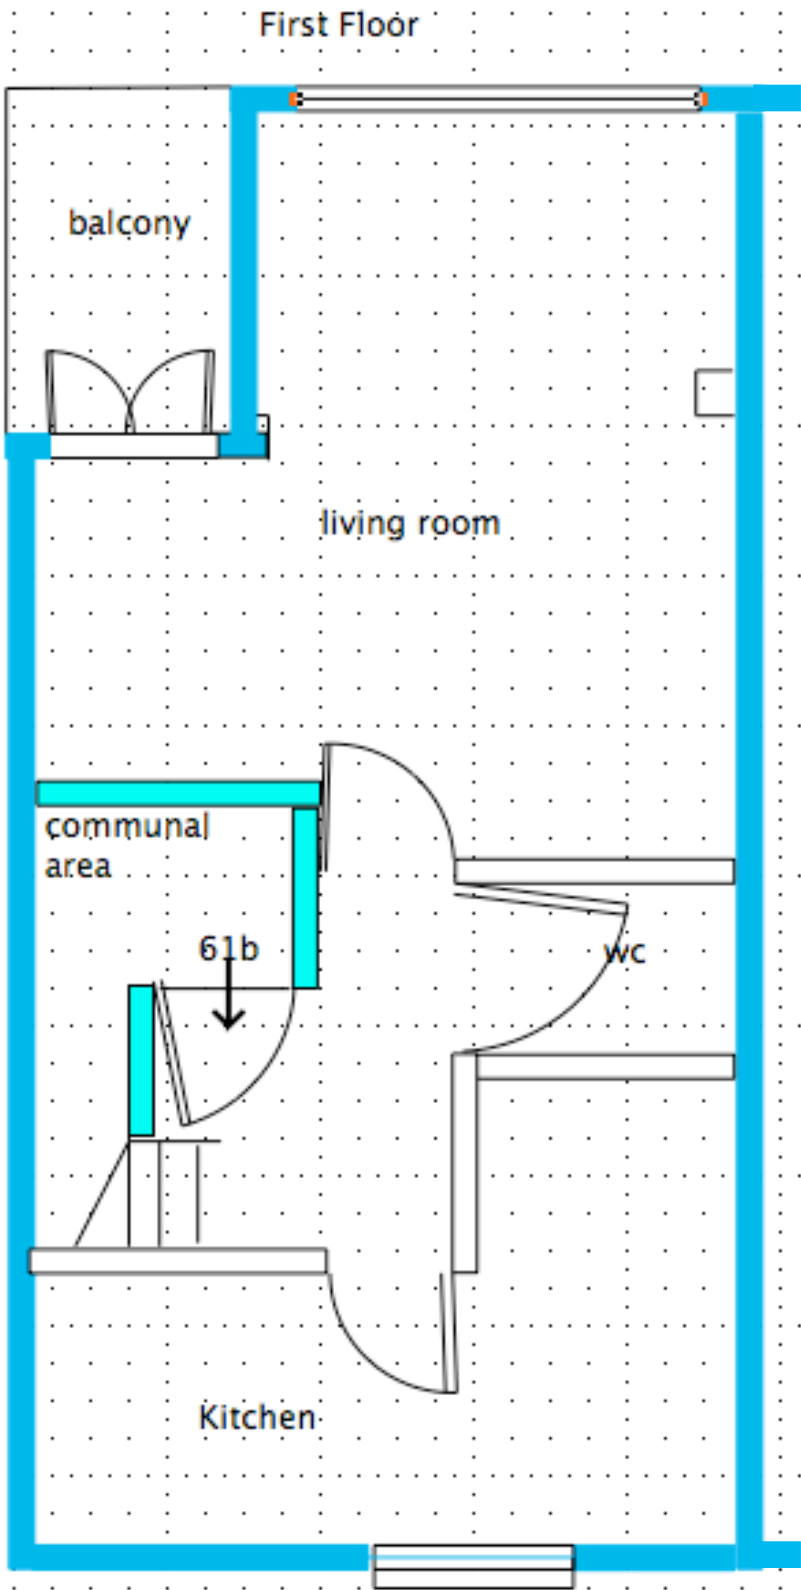


**Drawing 3:** Existing and Proposed roof plans

Scale 1:50

Roof existing

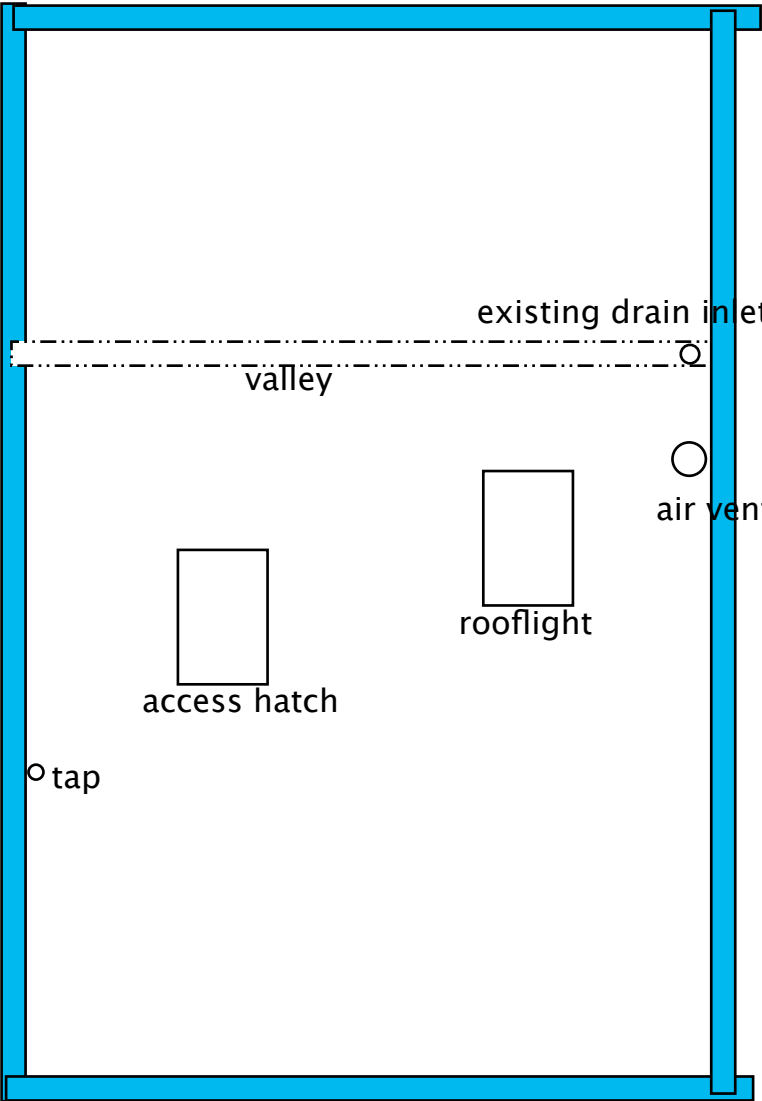

Roof proposed

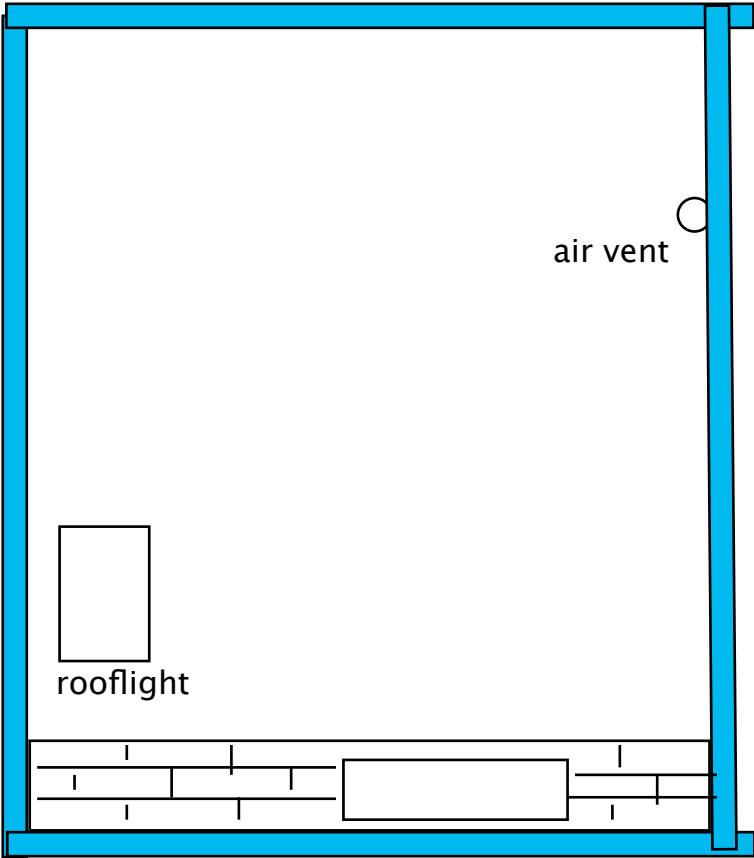





Drawing 8: Existing Section

Scale 1:50

