



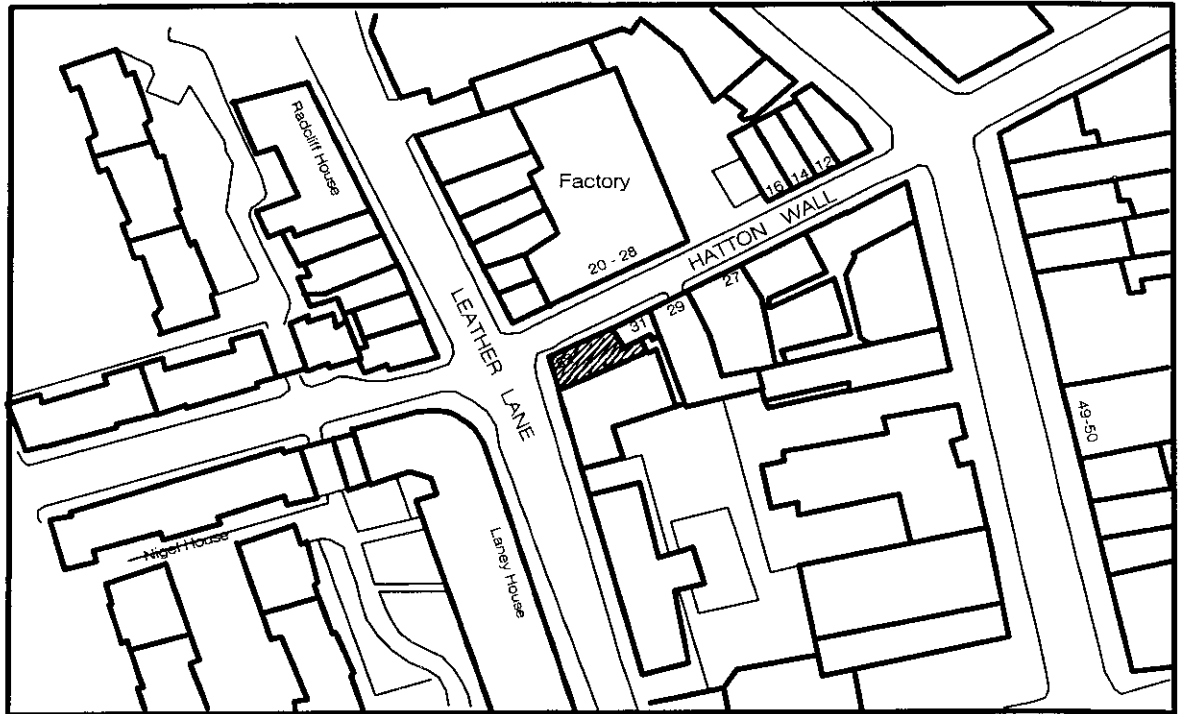

SITE LOCATION PLAN
scale 1:1250.

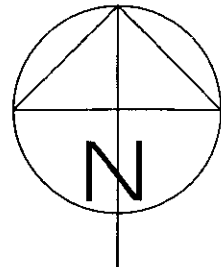

design



Client GREENE KING PUB PARTNERS	Drawing Title SITE LOCATION PLAN	Drawing No. 06.131.GK-004
Project THE CLOCKHOUSE 82 Leatherlane Clerkenwell London EC1N 7TR	Status	Rev. Scale 1:1250
Drawn By	Date Jan 2007	All dimensions to be checked on site Any discrepancies between this drawing and other information is to be referred to the practice. This drawing is copyright.