




EXISTING ELEVATION scale1:20

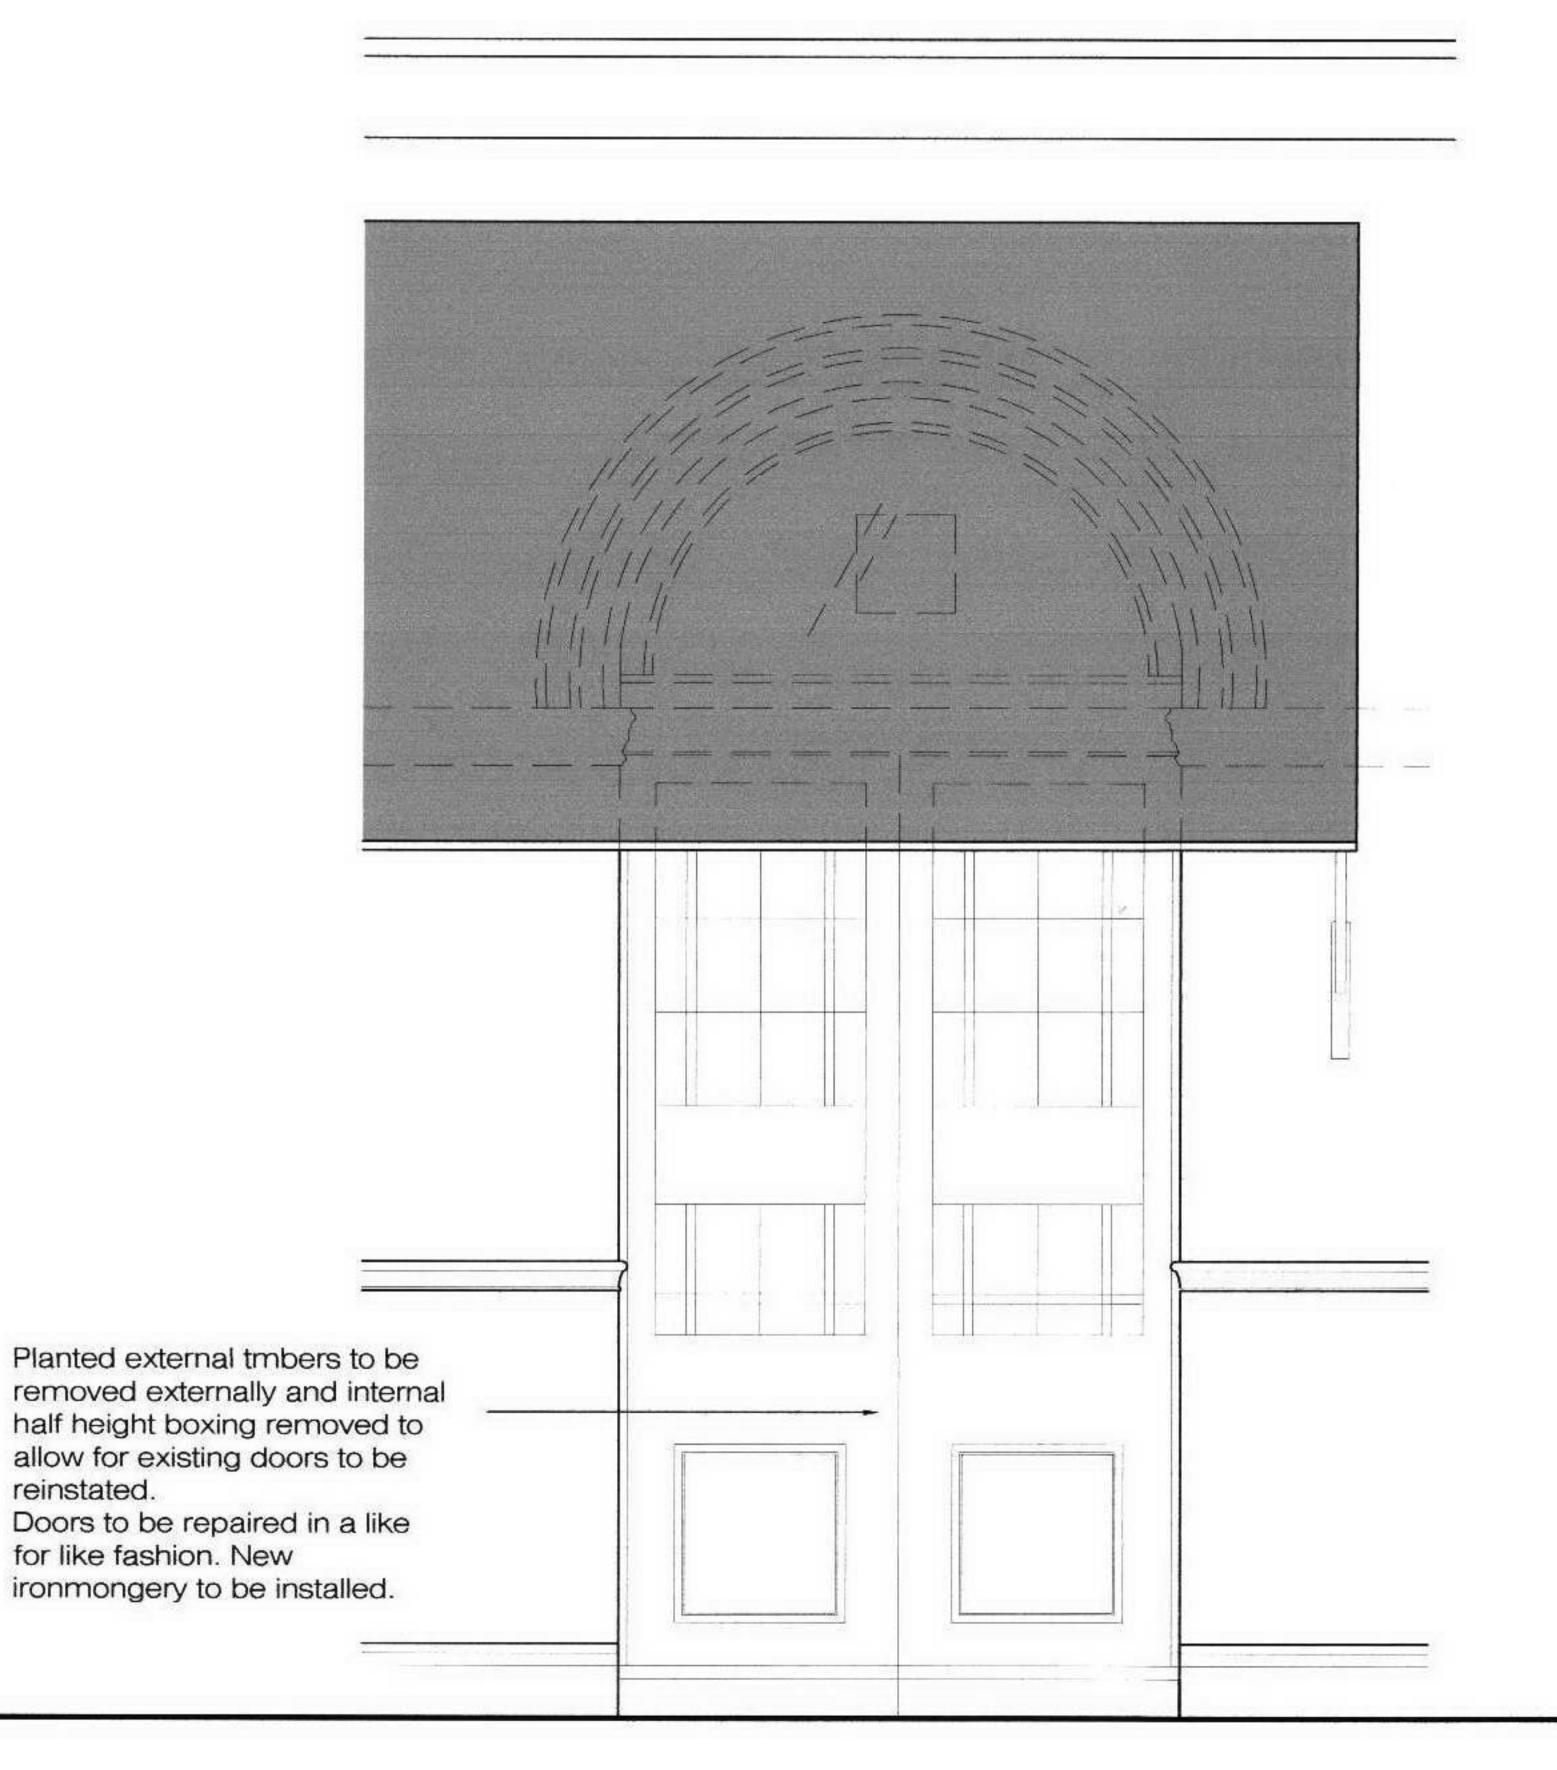

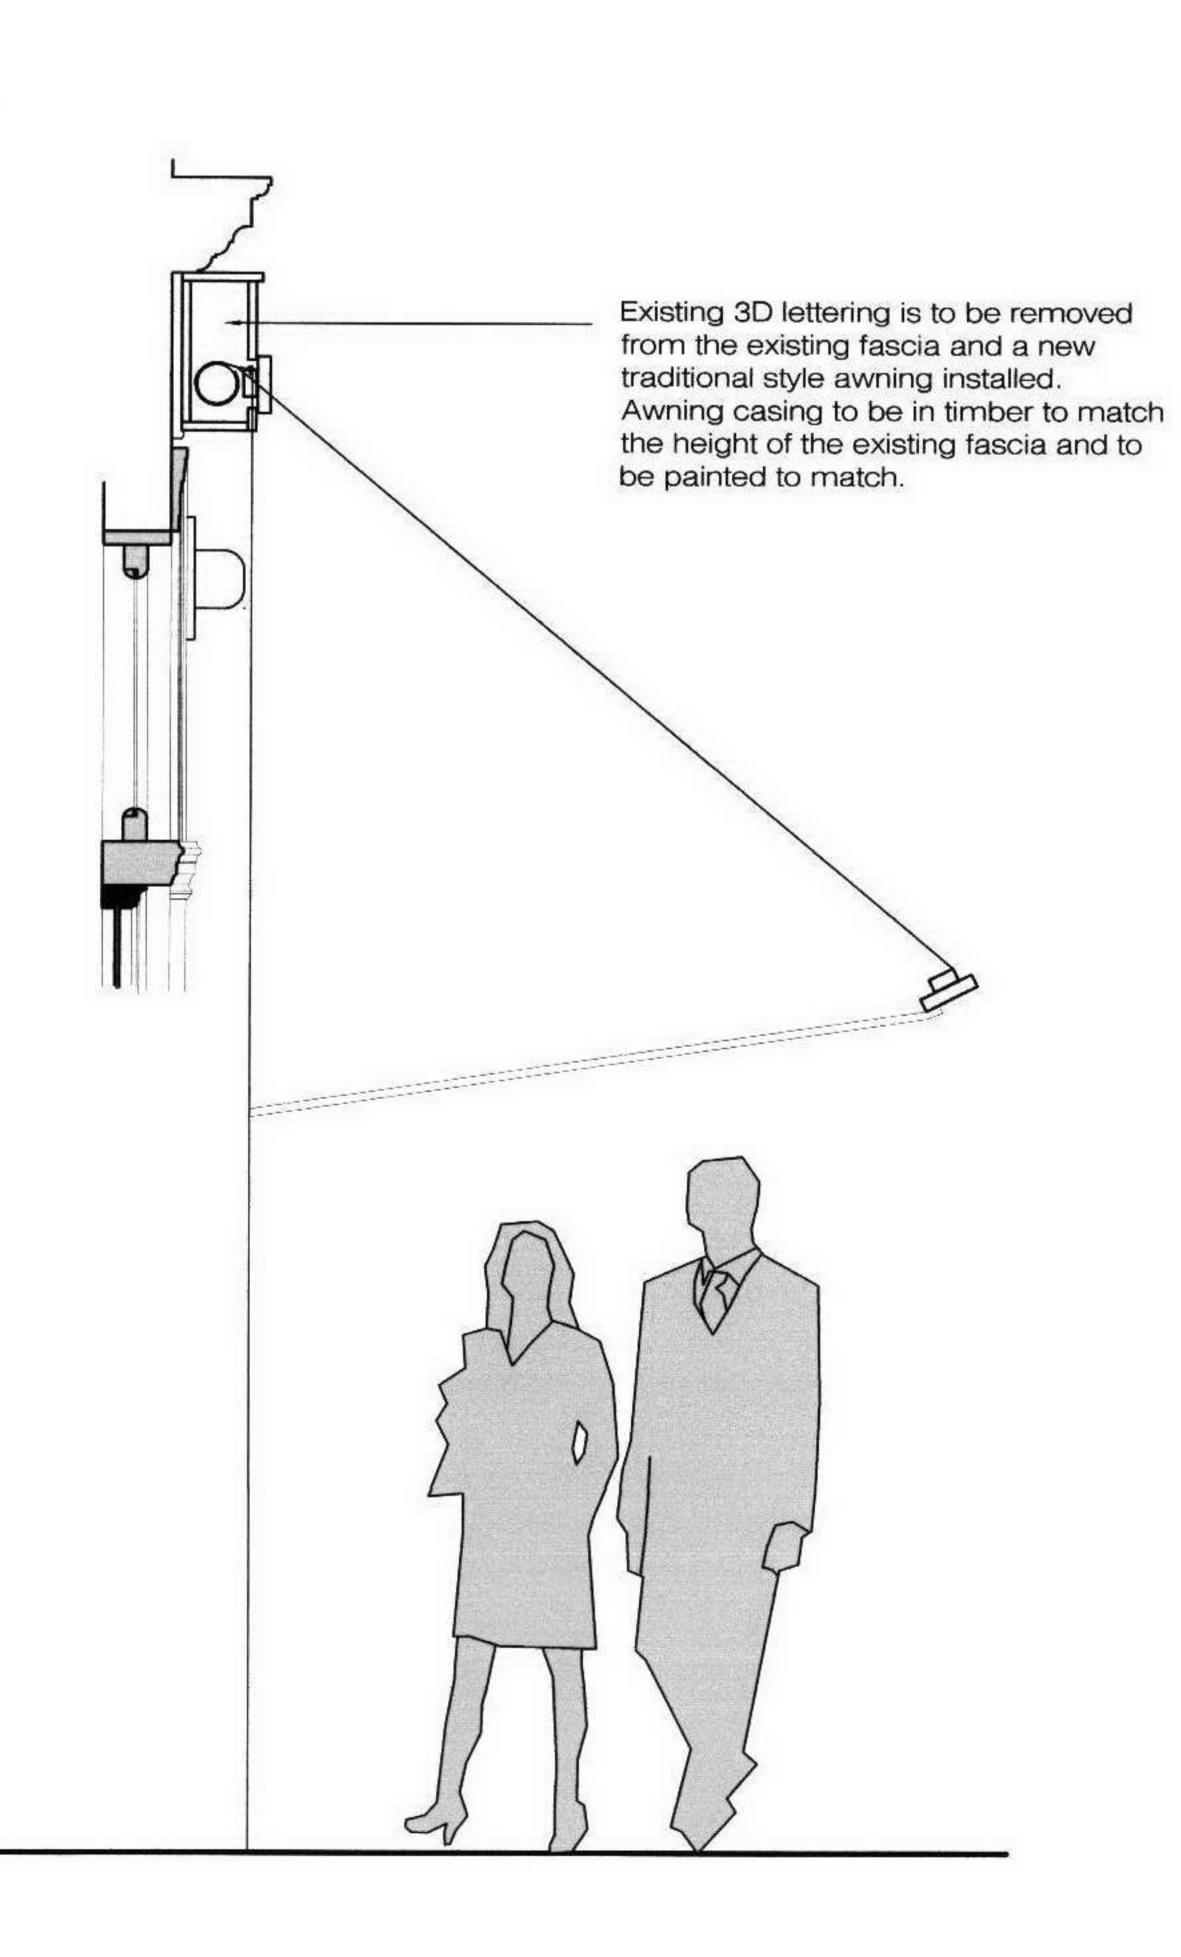




PROPOSED ELEVATION to HATTON WALL scale 1:50

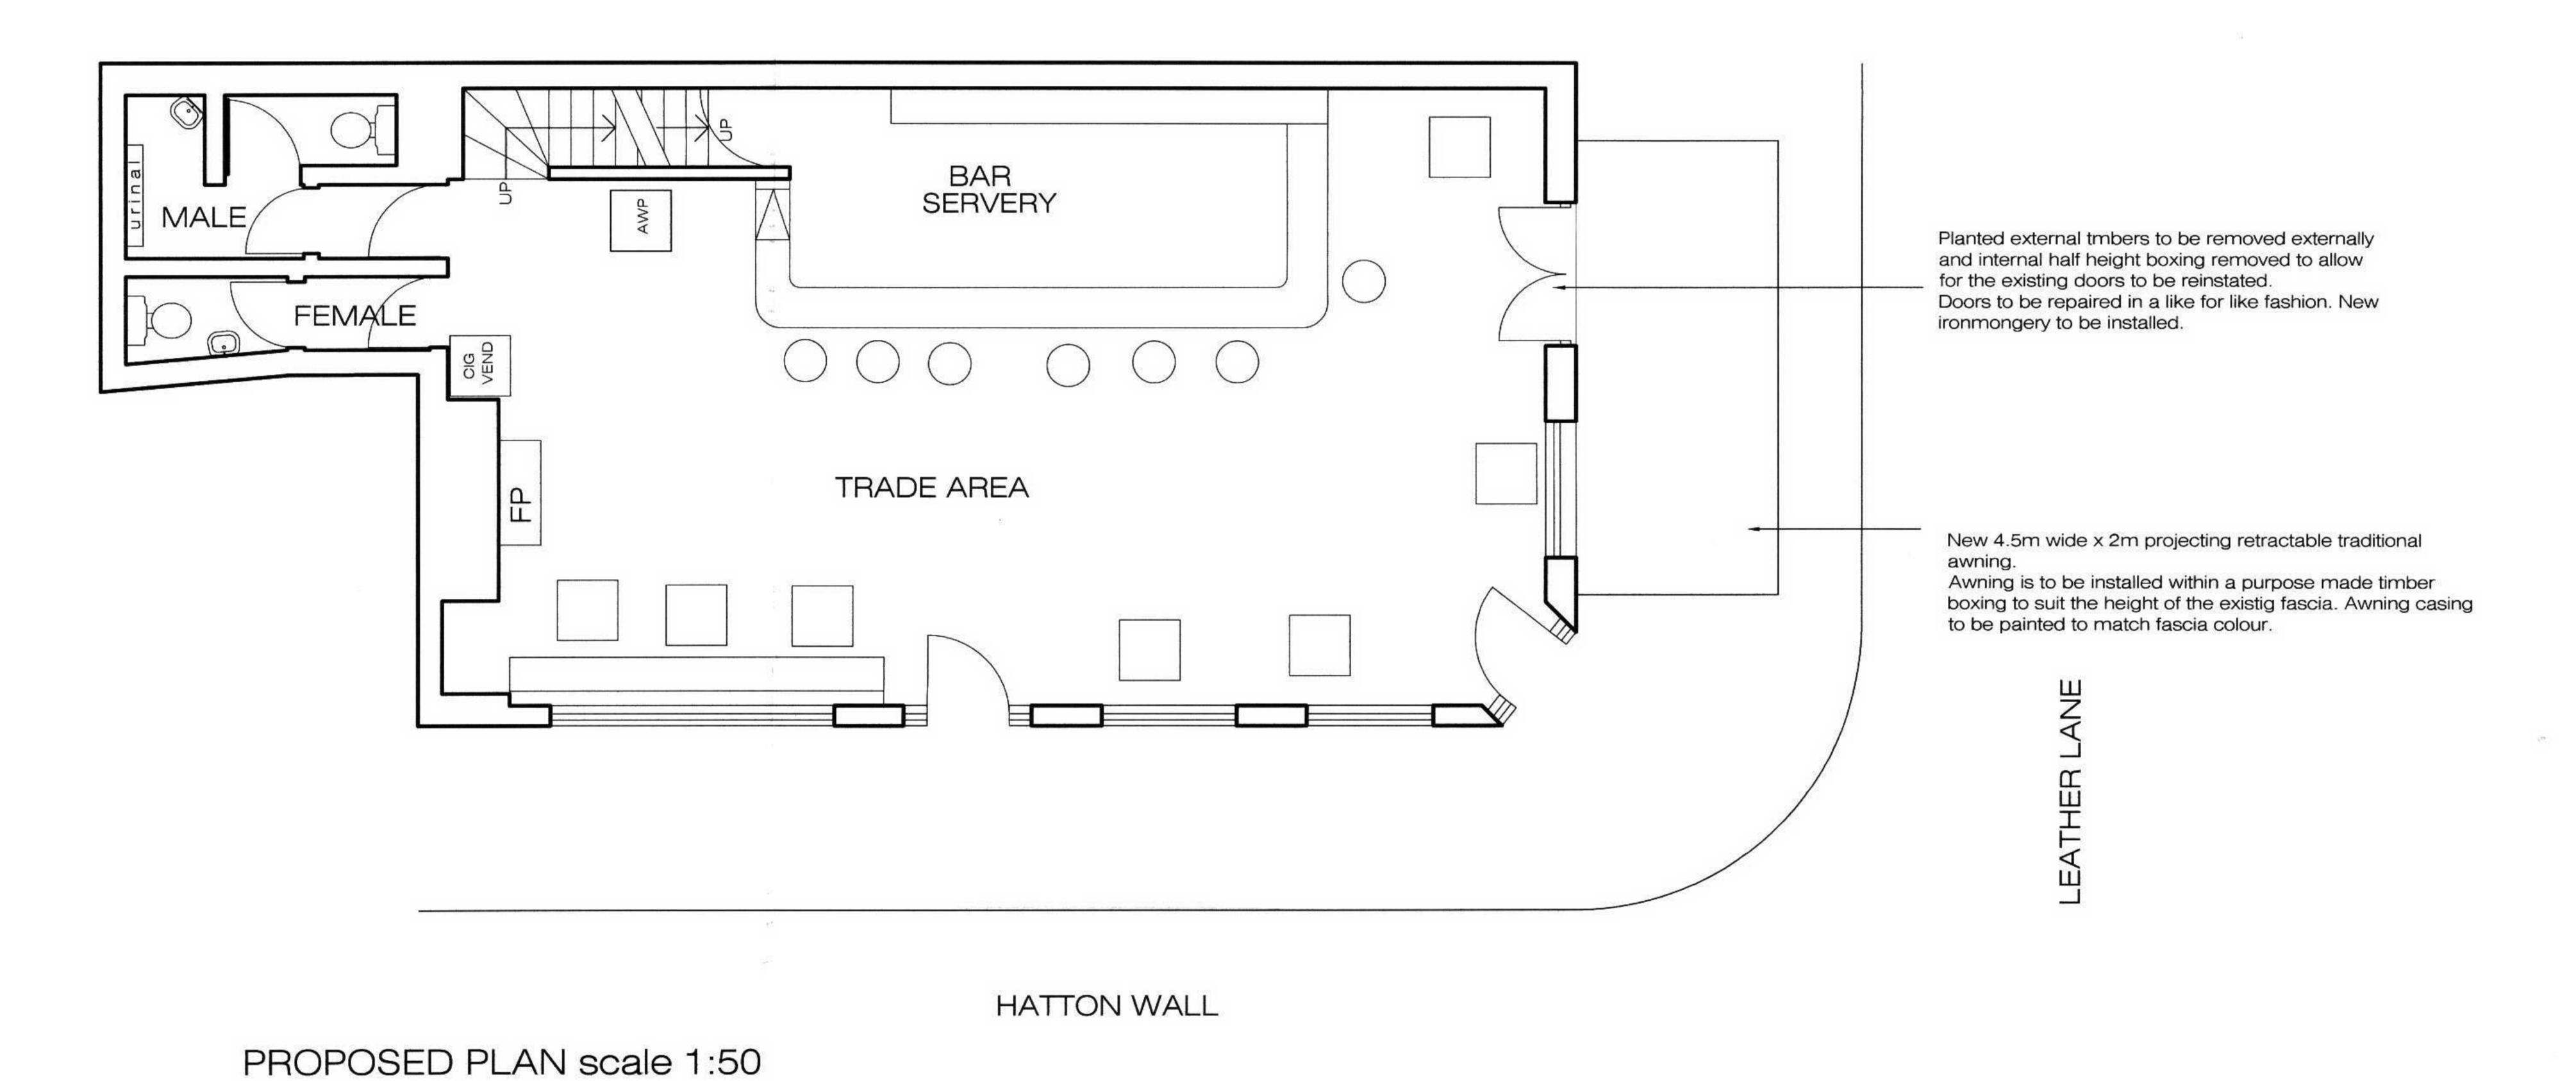

PROPOSED ELEVATION to LEATHER LANE scale 1:50

2no existing wall lantern to be removed to allow for the installation of the metal arms for the awnings.

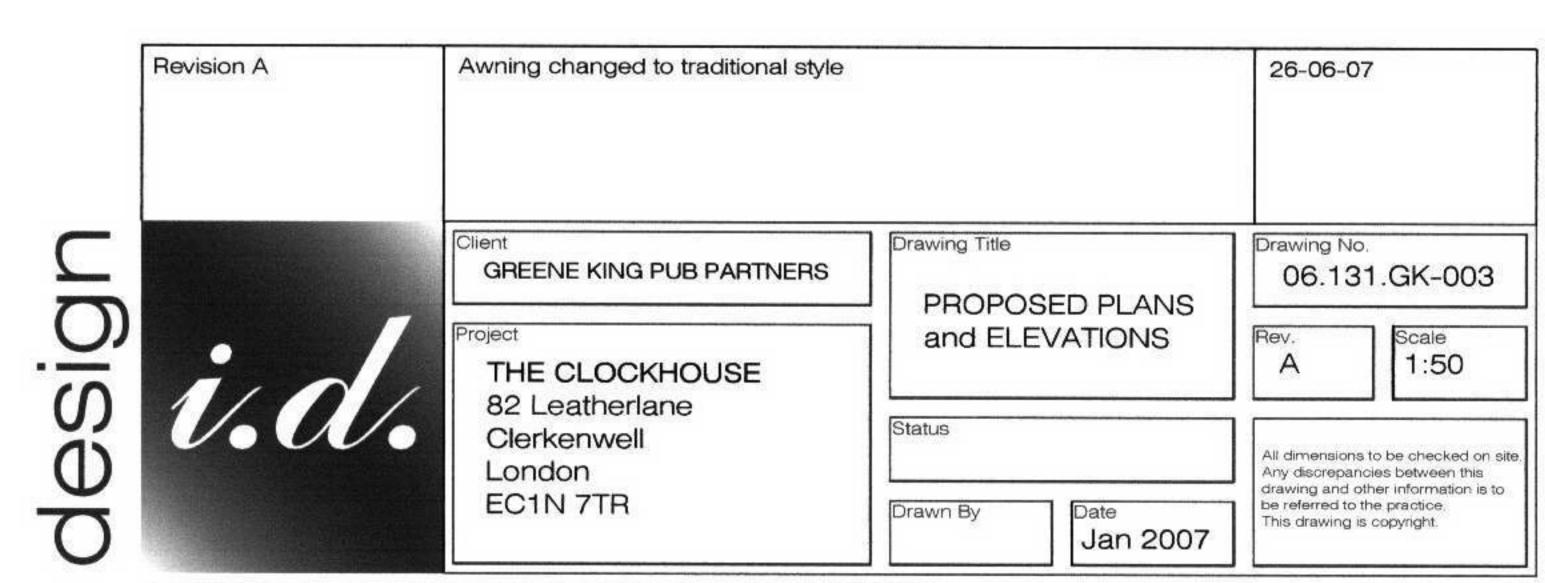


Low Barn, Homestall Lane, Faversham, Kent ME13 8UT Tel: 01795 537896 Fax: 08712 516713

E-mail: mail@design-id.ltd.uk



EXISTING ELEVATION to HATTON WALL scale

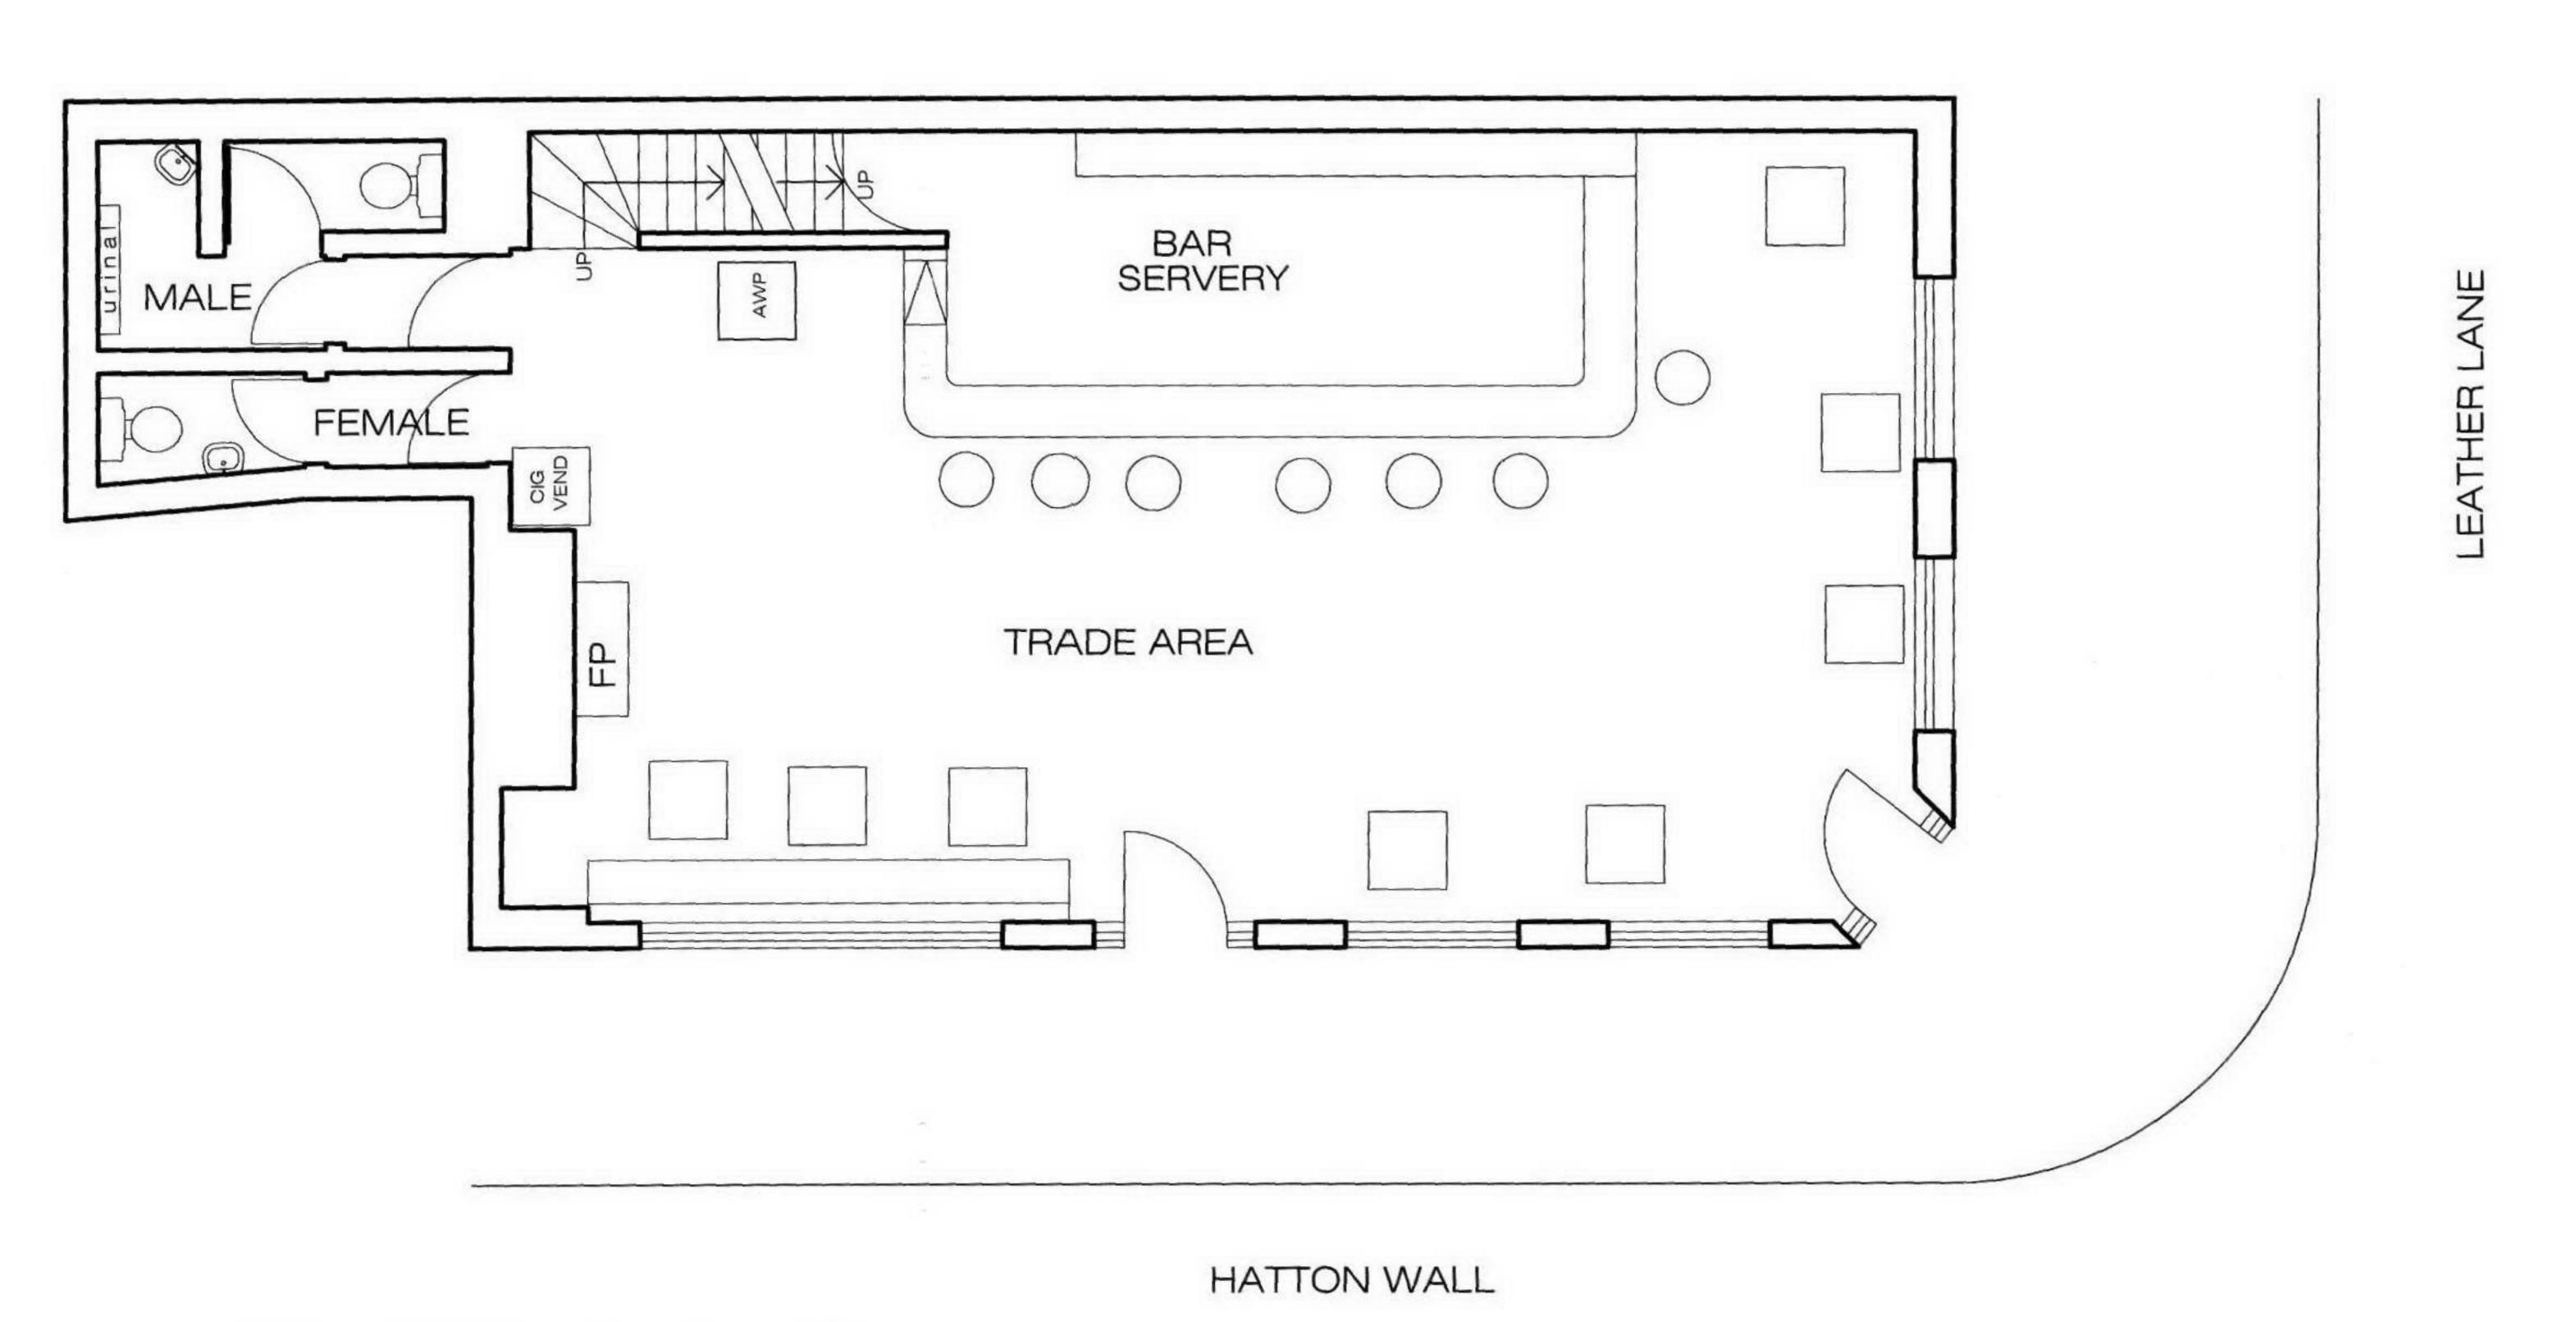

EXISTING PLAN scale 1:50

EXISTING ELEVATION to LEATHER LANE scale 1:50



Low Barn, Homestall Lane, Faversham, Kent ME13 8UT Tel: 01795 537896 Fax: 08712 516713