


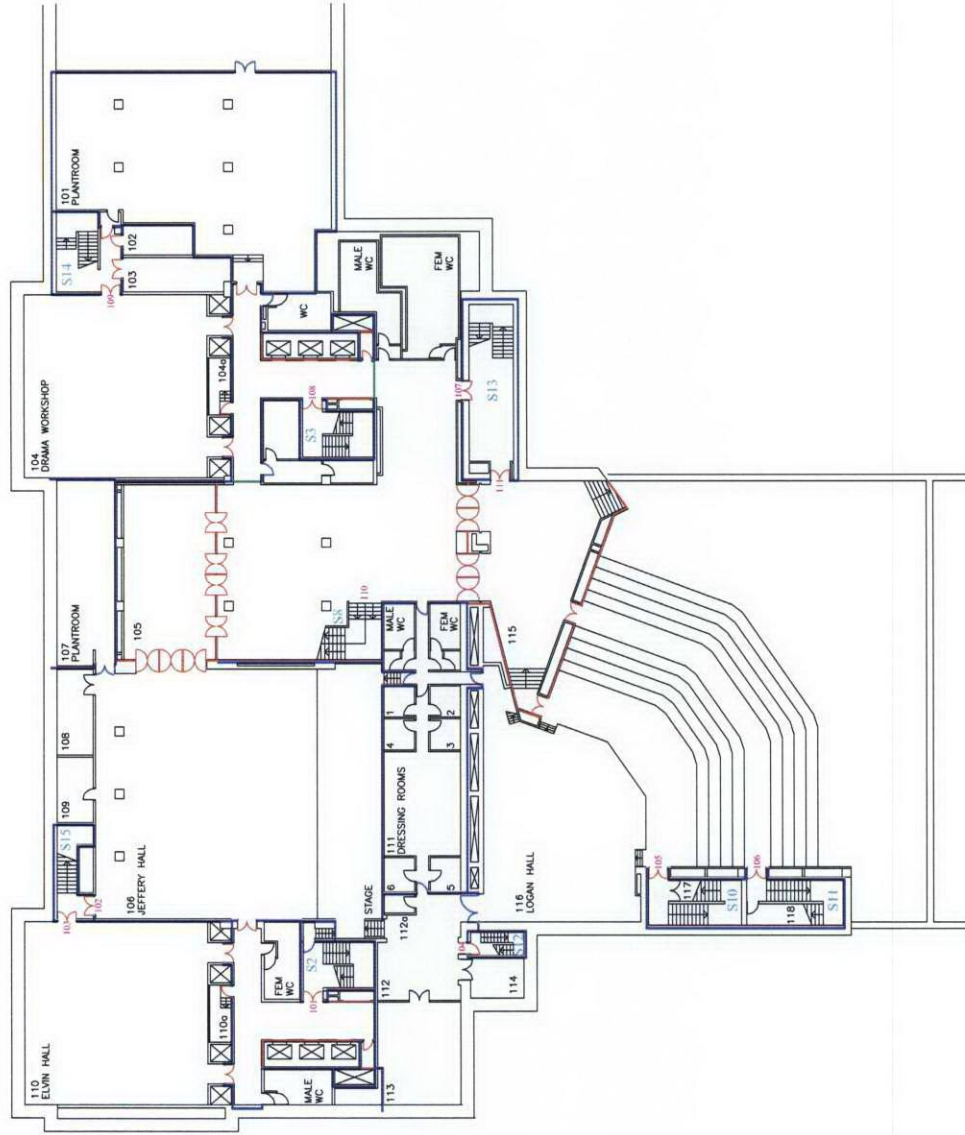

FIRE PROTECTION SYMBOLS LEGEND	
	30 Minute Fire Resisting Construction
	60 Minute Fire Resisting Construction
	60 Minute Fire Resisting Shutter
	30 Minute Fire Resisting Doorset
	60 Minute Fire Resisting Doorset
106	Door Number
S11	Stair Number

This drawing is Copyright ©
Contractor must check all dimensions.
Any discrepancies must be reported before
work proceeds.
Only work to dimensions stated on drawing.

**INTERNATIONAL FIRE
CONSULTANTS LTD**

20 Park Street
PRINCES RISBOROUGH
Buckinghamshire
HP27 9AH
United Kingdom


Tel: +44 (0) 1844 275500
Fax: +44 (0) 1844 274002
Email: ifc@intfire.com
Website: http://www.intfire.com

Report FRA07012
Institute of Education
20 Bedford Way

Level 1

Job number : 7400
Drawn by : CSJ
Checked by : PH

Not To Scale
May 2007
FRA07012/01

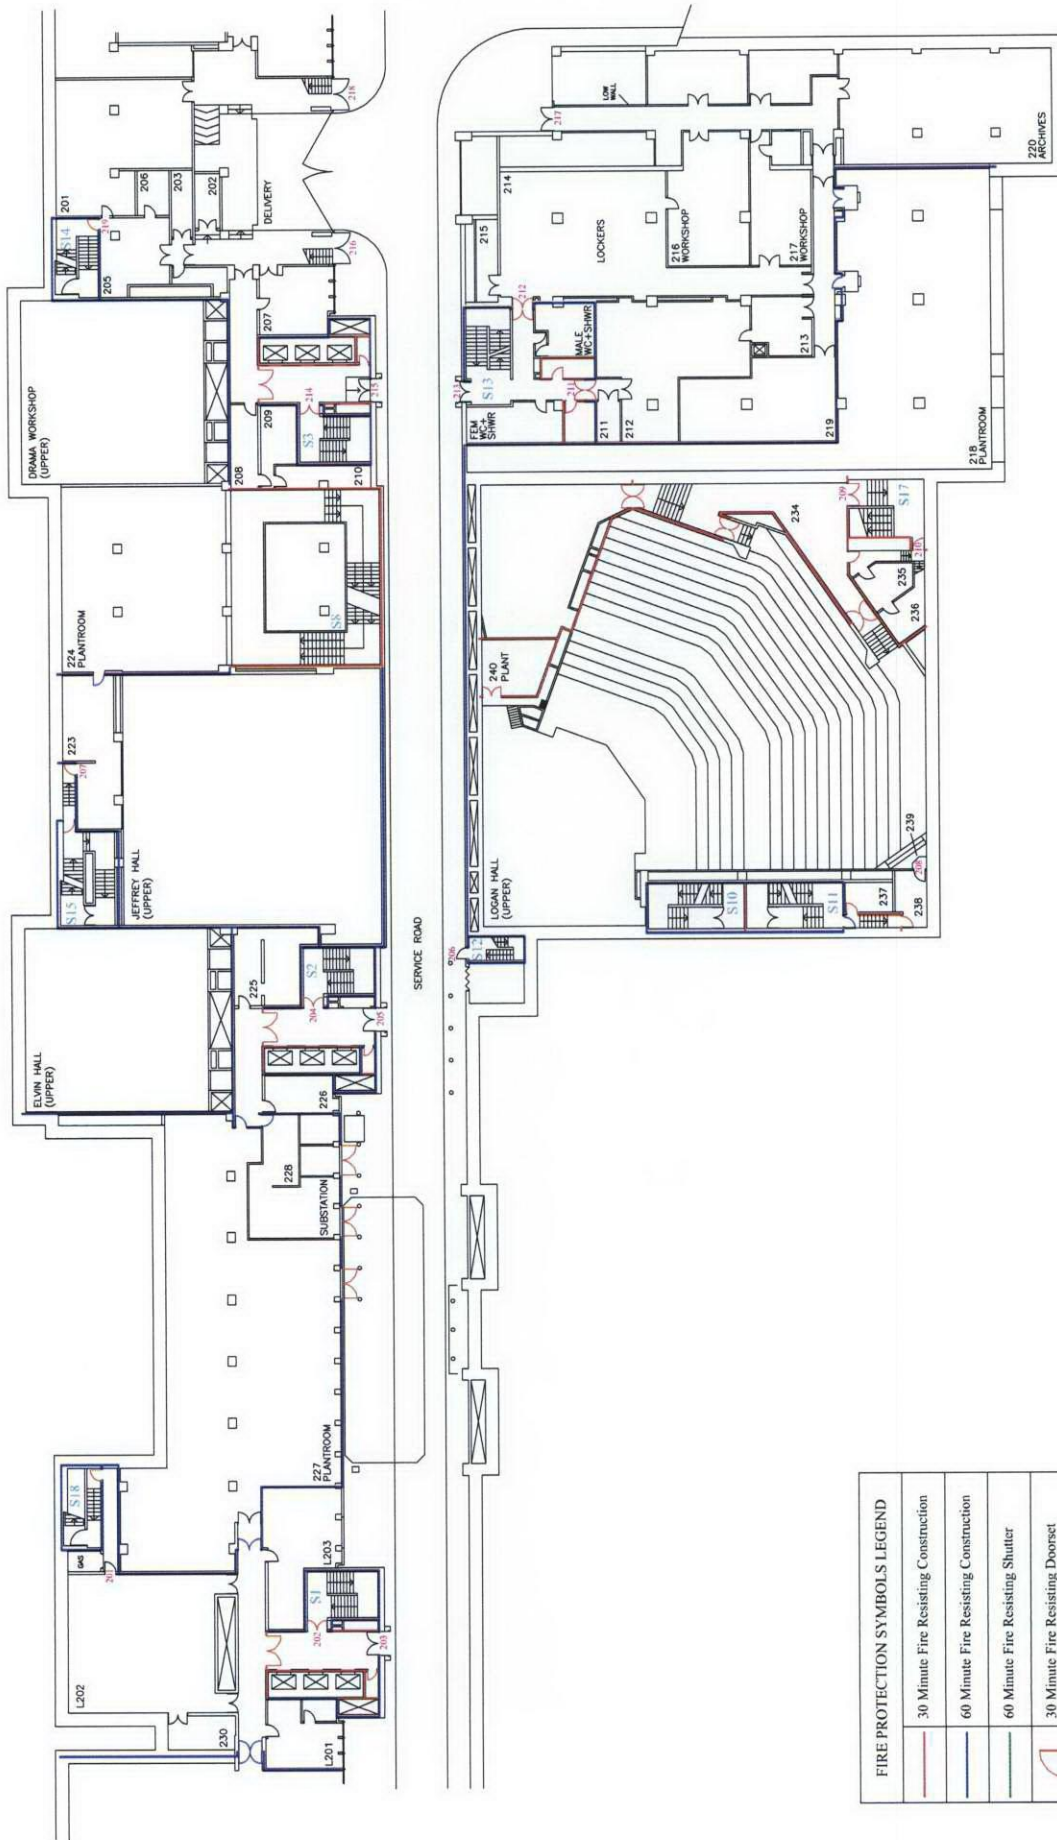

FIRE PROTECTION SYMBOLS LEGEND	
	30 Minute Fire Resisting Construction
	60 Minute Fire Resisting Construction
	60 Minute Fire Resisting Shutter
	30 Minute Fire Resisting Doorset
	60 Minute Fire Resisting Doorset
106	Door Number
S11	Stair Number

This drawing is Copyright ©
Contractors must check all dimensions.
Any discrepancies must be reported before
work proceeds.
Only work to dimensions stated on drawing.



INTERNATIONAL FIRE CONSULTANTS LTD
20 Park Street
PRINCETON, RUSBOROUGH
Buckinghamshire
HP27 9AH
United Kingdom
Tel: +44 (0) 1844 275500
Fax: +44 (0) 1844 274002
Email: ifc@infire.com
Website: http://www.intfire.com

Report FRA07012
Institute of Education
20 Bedford Way

Level 2

Job number: 7400
Drawn by: CSP Checked by: PH
Not To Scale May 2007

FRA07012/02

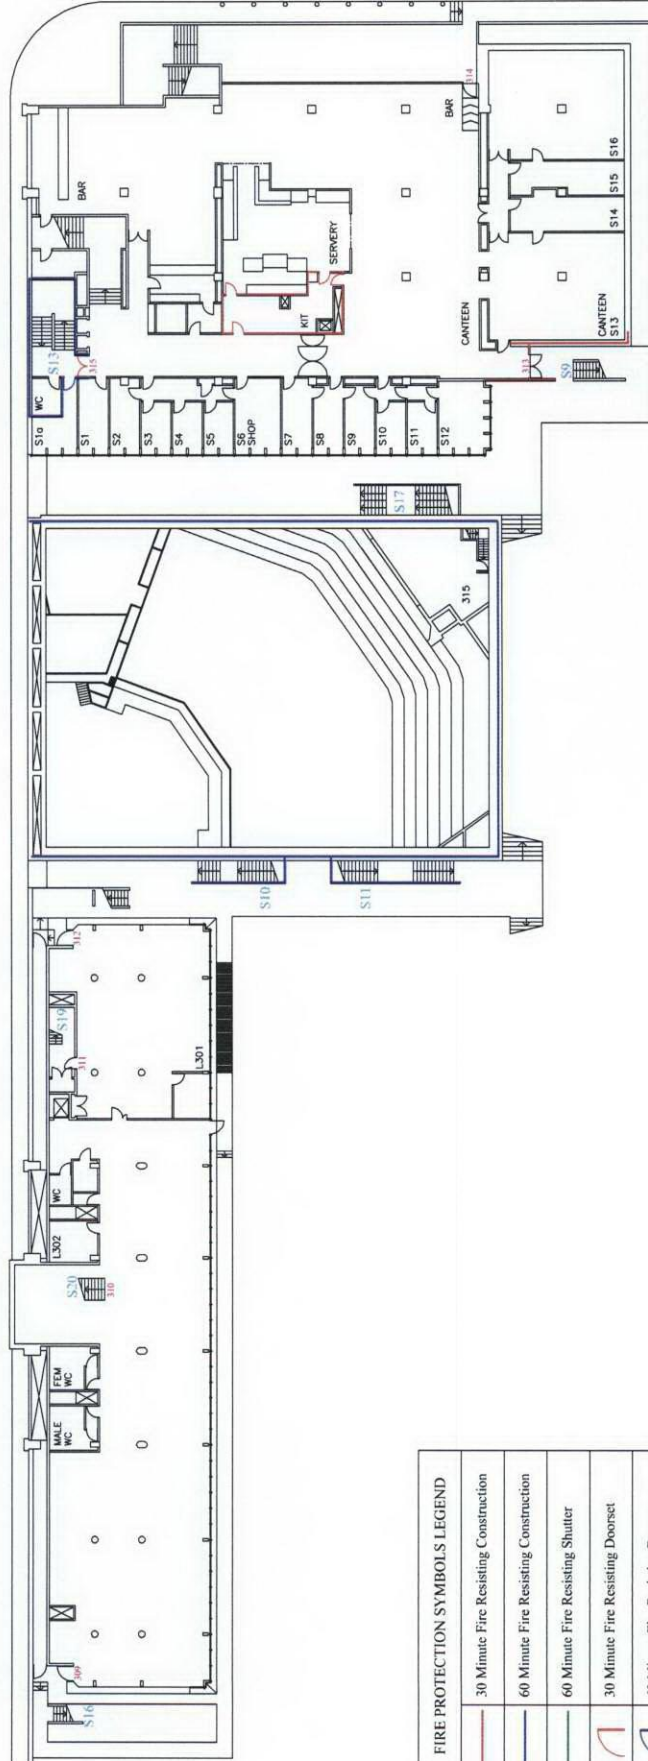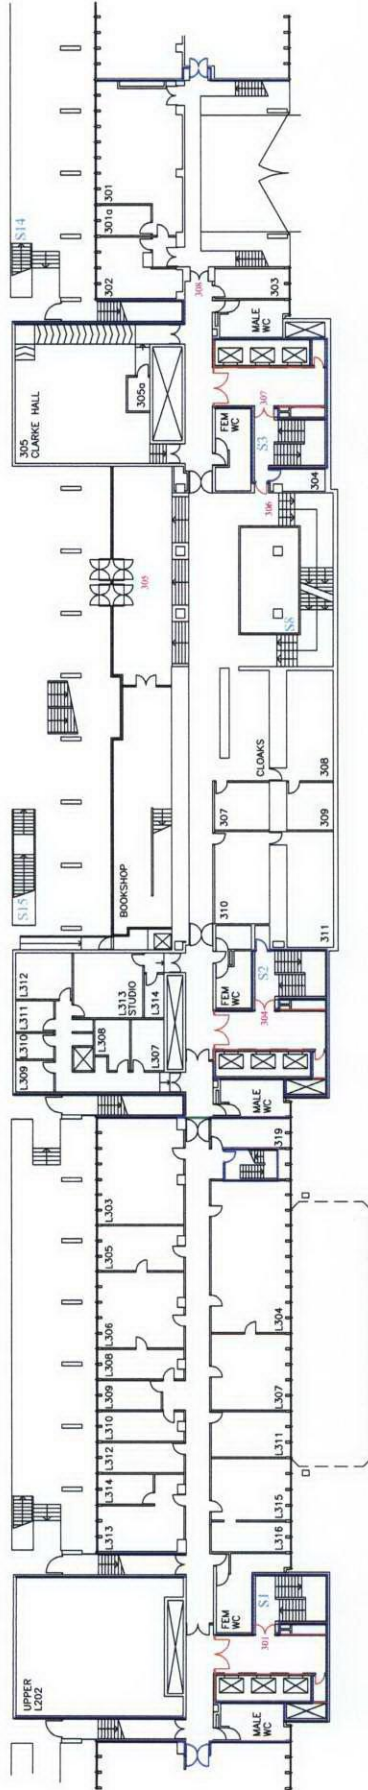

FIRE PROTECTION SYMBOLS LEGEND	
—	30 Minute Fire Resisting Construction
—	60 Minute Fire Resisting Construction
—	60 Minute Fire Resisting Shutter
—	30 Minute Fire Resisting Doorset
—	60 Minute Fire Resisting Doorset
106	Door Number
S11	Stair Number

This drawing is Copyright©
Contractors must check all dimensions.
Any discrepancies must be reported before
work proceeds.
Only work to dimensions stated on drawing.


INTERNATIONAL FIRE CONSULTANTS LTD
20 Park Street
PRINCES RISBOROUGH
Buckinghamshire
HP27 9AH
United Kingdom
Tel: +44 (0) 1844 275500
Fax: +44 (0) 1844 274002
Email: ifc@intfire.com
Website: http://www.intfire.com

Report FRA07012
Institute of Education
20 Bedford Way

Level 3

Job number : 7400
Drawn by : CSP
Checked by : PH
Not To Scale
May 2007

FRA07012/03

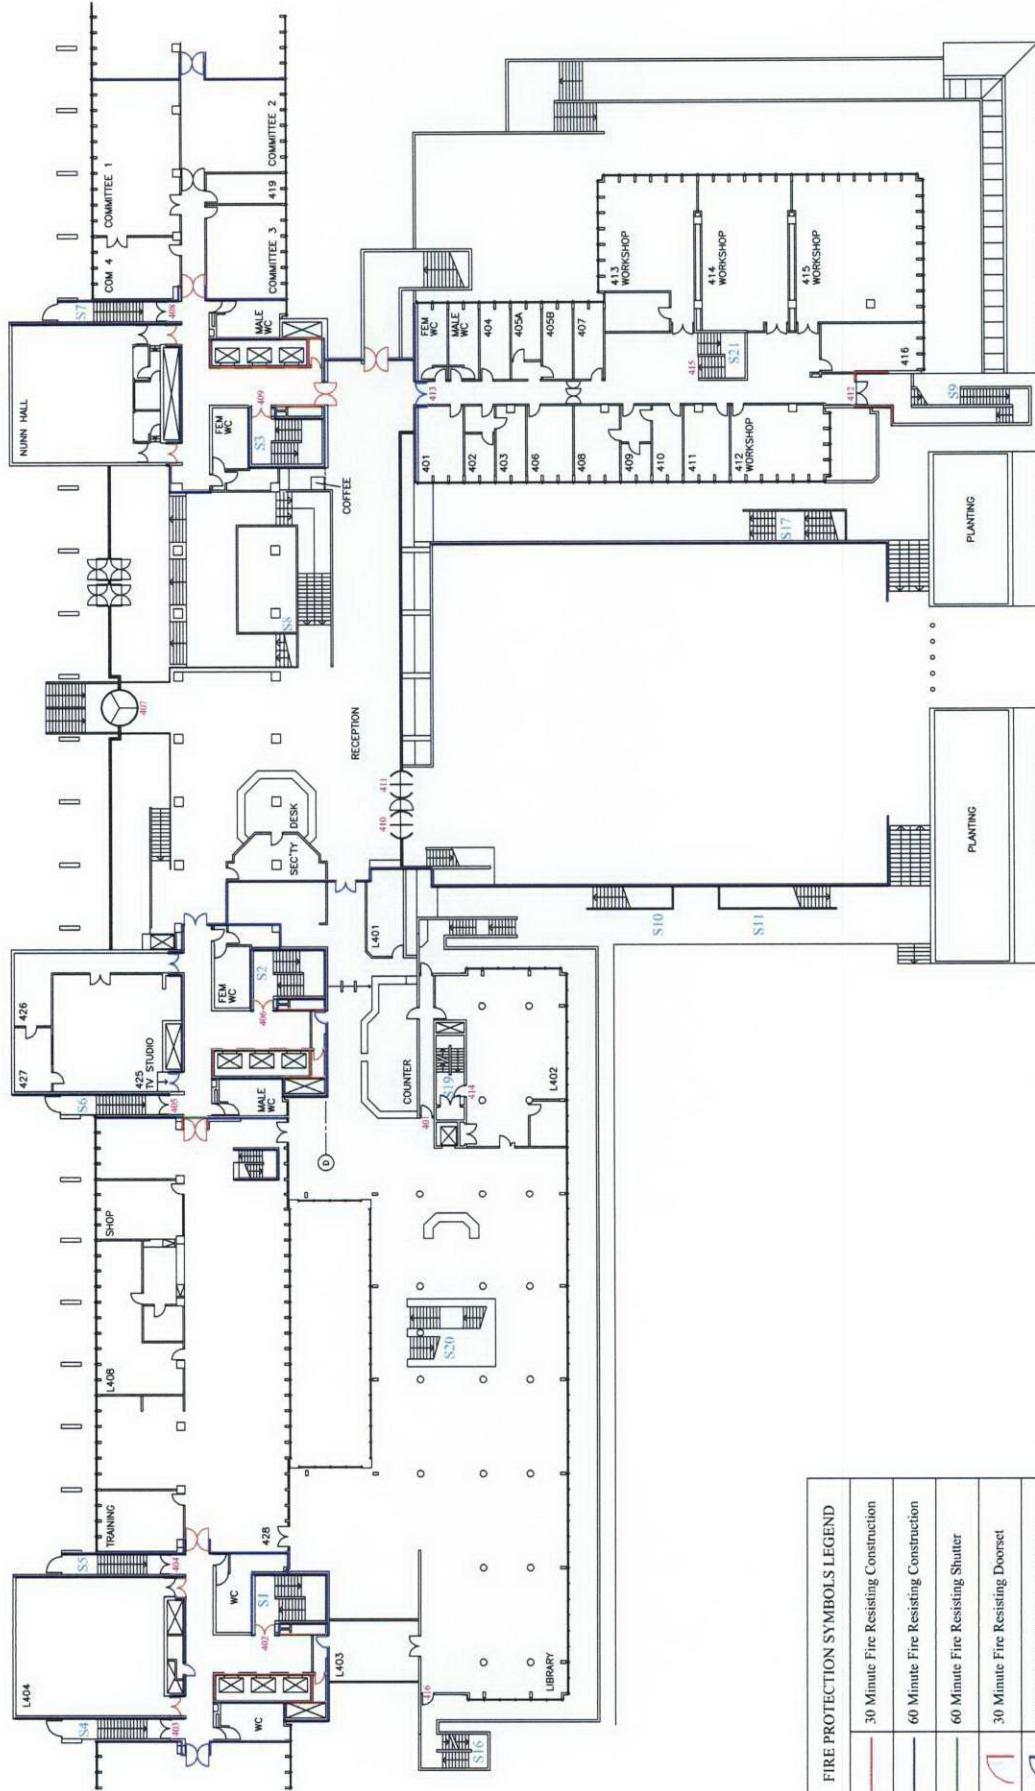

FIRE PROTECTION SYMBOLS LEGEND	
	30 Minute Fire Resisting Construction
	60 Minute Fire Resisting Construction
	60 Minute Fire Resisting Shutter
	30 Minute Fire Resisting Doorset
	60 Minute Fire Resisting Doorset
106	Door Number
S11	Stair Number

This drawing is Copyright©
Contractors must check all dimensions.
Any discrepancies must be reported before
work proceeds.
Only work to dimensions stated on drawing.


INTERNATIONAL FIRE CONSULTANTS LTD
20 Park Street
PRINCES RISBOROUGH
Buckinghamshire
HP27 9AH
United Kingdom
Tel: +44 (0) 1844 275500
Fax: +44 (0) 1844 274002
Email: ifc@intfire.com
Website: http://www.intfire.com

Report FRA07012
Institute of Education
20 Bedford Way

Level 4

Job number : 7400
Drawn by : CSP
Not To Scale
Checked by : PH
May 2007

FRA07012/04

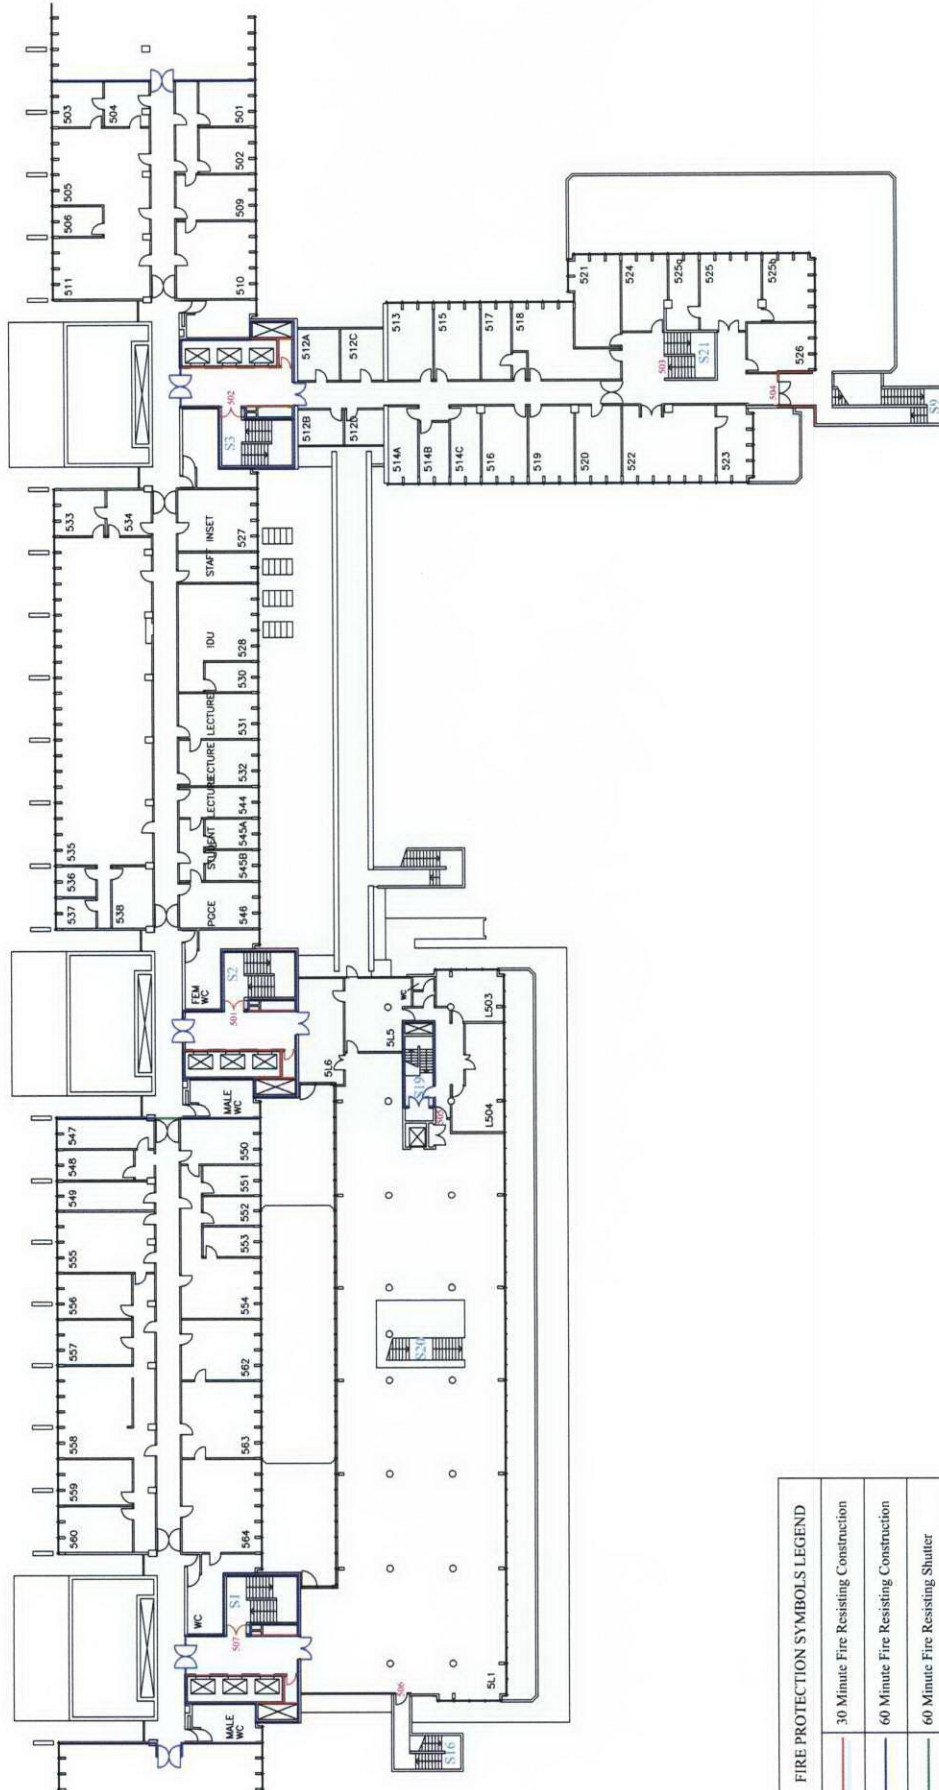

FIRE PROTECTION SYMBOLS LEGEND	
	30 Minute Fire Resisting Construction
	60 Minute Fire Resisting Construction
	60 Minute Fire Resisting Shutter
	30 Minute Fire Resisting Doorset
	60 Minute Fire Resisting Doorset
	Door Number
	Stair Number

This drawing is Copyright©
Contractors must check all dimensions.
Any discrepancies must be reported before
work proceeds.
Only work to dimensions stated on drawing.


INTERNATIONAL FIRE CONSULTANTS LTD
20 Park Street
PRINCES RISBOROUGH
Buckinghamshire
HP27 9AH
United Kingdom
Tel: +44 (0) 1844 275500
Fax: +44 (0) 1844 274002
Email: ifc@infire.com
Website: http://www.intfire.com

Report FRA07012
Institute of Education
20 Bedford Way

Level 5

Job number : 7400
Drawn by : CSP
Not To Scale
Checked by : PH
May 2007

FRA07012/05

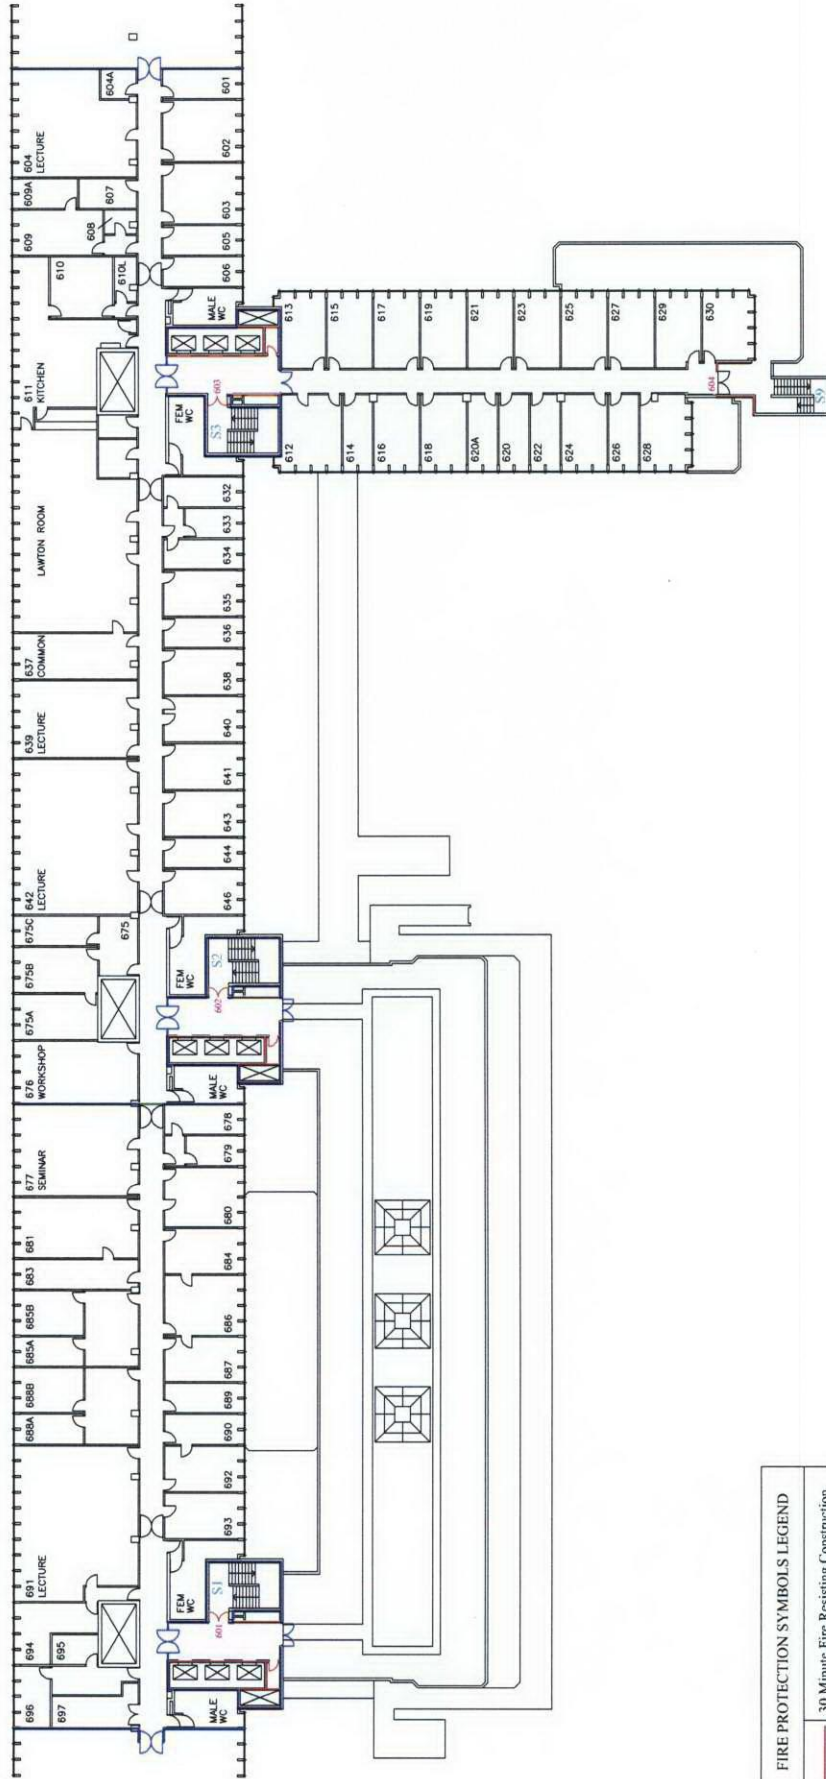

This drawing is Copyright©
Contractors must check all dimensions.
Any discrepancies must be reported before
work proceeds.
Only work to dimensions stated on drawing.

**INTERNATIONAL FIRE
CONSULTANTS LTD**
20 Park Street
PRINCES RISBOROUGH
Buckinghamshire
HP27 9AH
United Kingdom
Tel: +44 (0) 1844 275500
Fax: +44 (0) 1844 274002
Email: ifc@ifire.com
Website: http://www.ifire.com


Report FRA07012
Institute of Education
20 Bedford Way

Level 6

Job number : 7400
Drawn by : CSP
Not To Scale
Checked by : PH
May 2007


FRA07012/06

FIRE PROTECTION SYMBOLS LEGEND	
	30 Minute Fire Resisting Construction
	60 Minute Fire Resisting Construction
	60 Minute Fire Resisting Shutter
	30 Minute Fire Resisting Doorset
	60 Minute Fire Resisting Doorset
	Door Number
	Stair Number

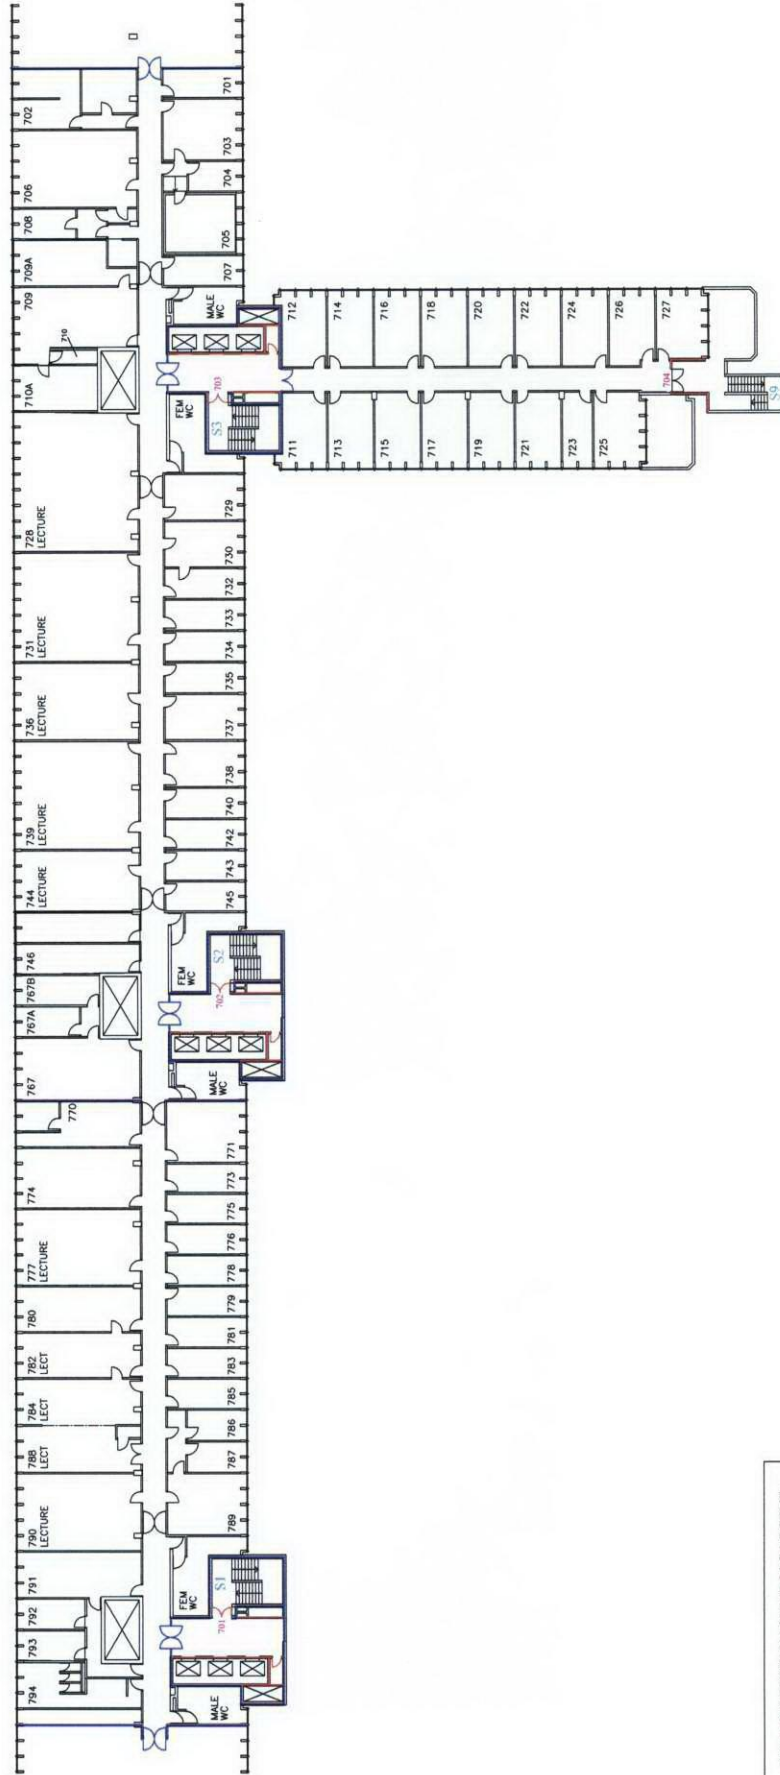

FIRE PROTECTION SYMBOLS LEGEND	
	30 Minute Fire Resisting Construction
	60 Minute Fire Resisting Construction
	60 Minute Fire Resisting Shutter
	30 Minute Fire Resisting Doorset
	60 Minute Fire Resisting Doorset
	Door Number
	Stair Number

This drawing is Copyright© Contractors must check all dimensions. Any discrepancies must be reported before work proceeds. Only work to dimensions stated on drawing.	
INTERNATIONAL FIRE CONSULTANTS LTD	
20 Park Street PRINCES RISBOROUGH Buckinghamshire HP27 9AH United Kingdom Tel: +44 (0) 1844 275500 Fax: +44 (0) 1844 274002 Email: ifc@intfire.com Website: http://www.intfire.com	
Report FRA07012 Institute of Education 20 Bedford Way	
Level 7	
Job number : 7400 Drawn by : CSP Not To Scale	
Checked by : FH May 2007	
FRA07012/07	

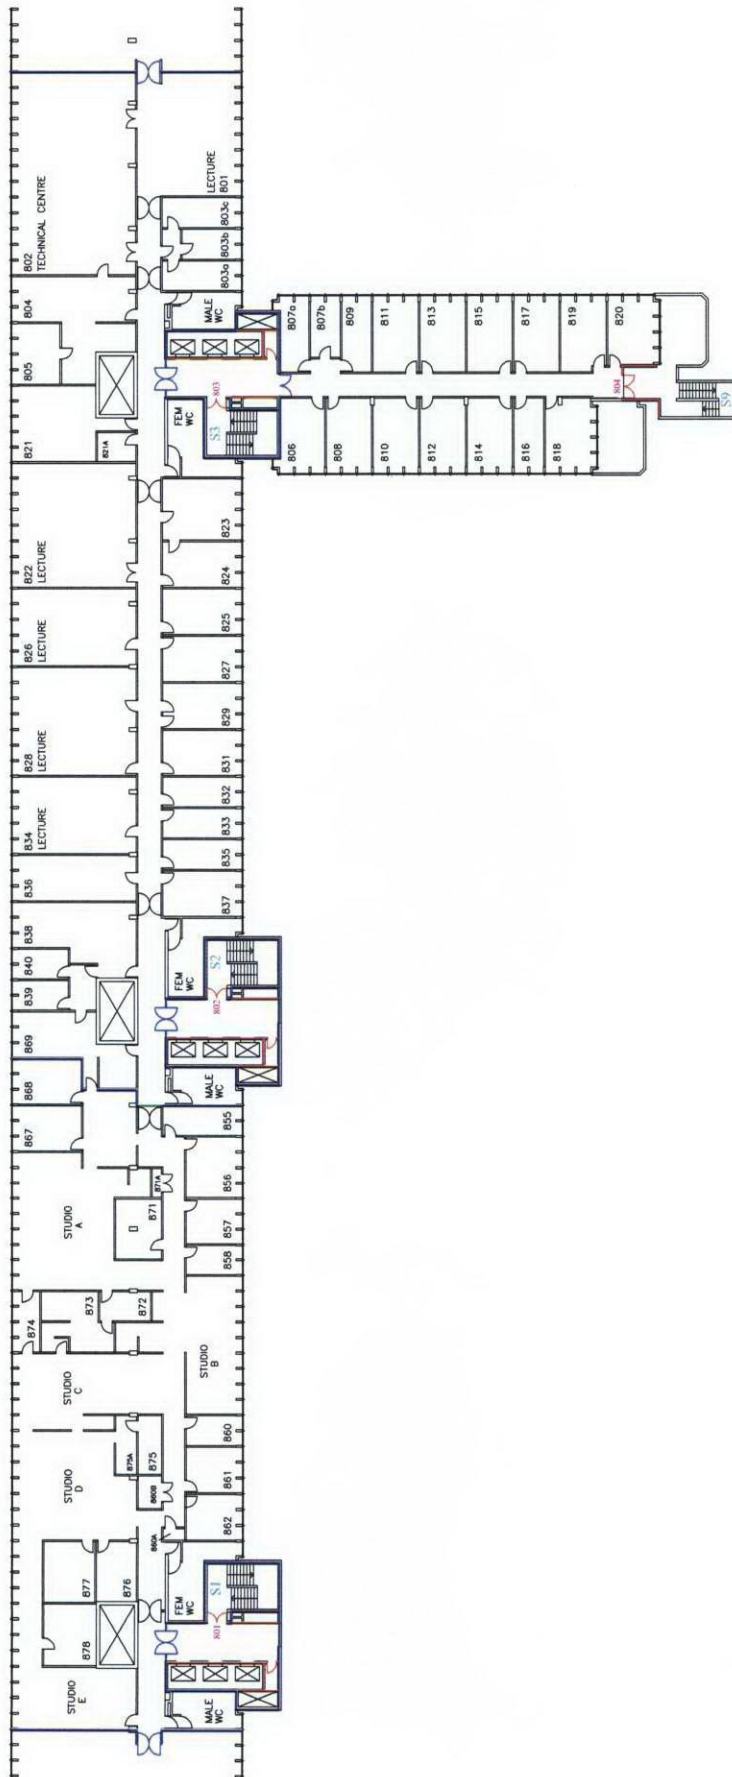

This drawing is Copyright©
Contractors must check all dimensions.
Any discrepancies must be reported before
work proceeds.
Only work to dimensions stated on drawing.

**INTERNATIONAL FIRE
CONSULTANTS LTD**

20 Park Street
PRINCES RISBOROUGH
Buckinghamshire
HP27 9AH
United Kingdom
Tel: +44 (0) 1844 275500
Fax: +44 (0) 1844 274002
Email: ifc@intfire.com
Website: <http://www.intfire.com>


Report FRA07012
Institute of Education
20 Bedford Way

Level 8

Job number : 7400
Drawn by : CSJF Checked by : PH
Not To Scale May 2007

FRA07012/08

FIRE PROTECTION SYMBOLS LEGEND	
	30 Minute Fire Resisting Construction
	60 Minute Fire Resisting Construction
	60 Minute Fire Resisting Shutter
	30 Minute Fire Resisting Doorset
	60 Minute Fire Resisting Doorset
	Door Number
	Stair Number

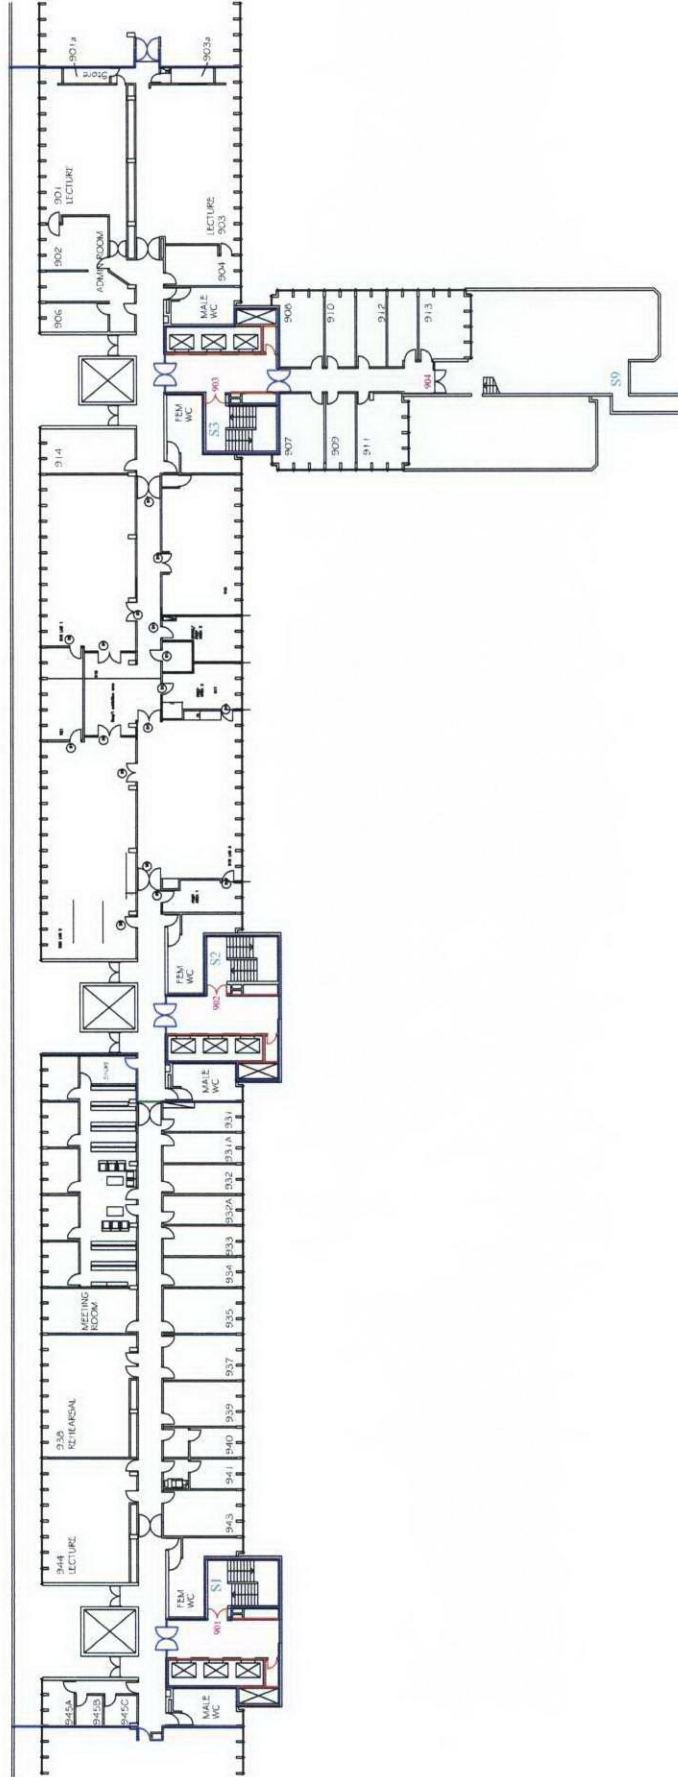

FIRE PROTECTION SYMBOLS LEGEND	
	30 Minute Fire Resisting Construction
	60 Minute Fire Resisting Construction
	60 Minute Fire Resisting Shutter
	30 Minute Fire Resisting Doorset
	60 Minute Fire Resisting Doorset
	Door Number
	Stair Number

This drawing is Copyright ©
Contractors must check all dimensions.
Any discrepancies must be reported before
work proceeds.
Only work to dimensions stated on drawing.

**INTERNATIONAL FIRE
CONSULTANTS LTD**

20 Park Street
PRINCES RISBOROUGH
Buckinghamshire
HP27 9AH
United Kingdom

Tel: +44 (0) 1844 275500
Fax: +44 (0) 1844 274002
Email: ifc@intfire.com
Website: <http://www.intfire.com>

Report FRA07012
Institute of Education
20 Bedford Way

Level: 9

Job number: 7400
Drawn by: CGP
Not To Scale
Checked by: PH
May 2007

FRA07012/09