

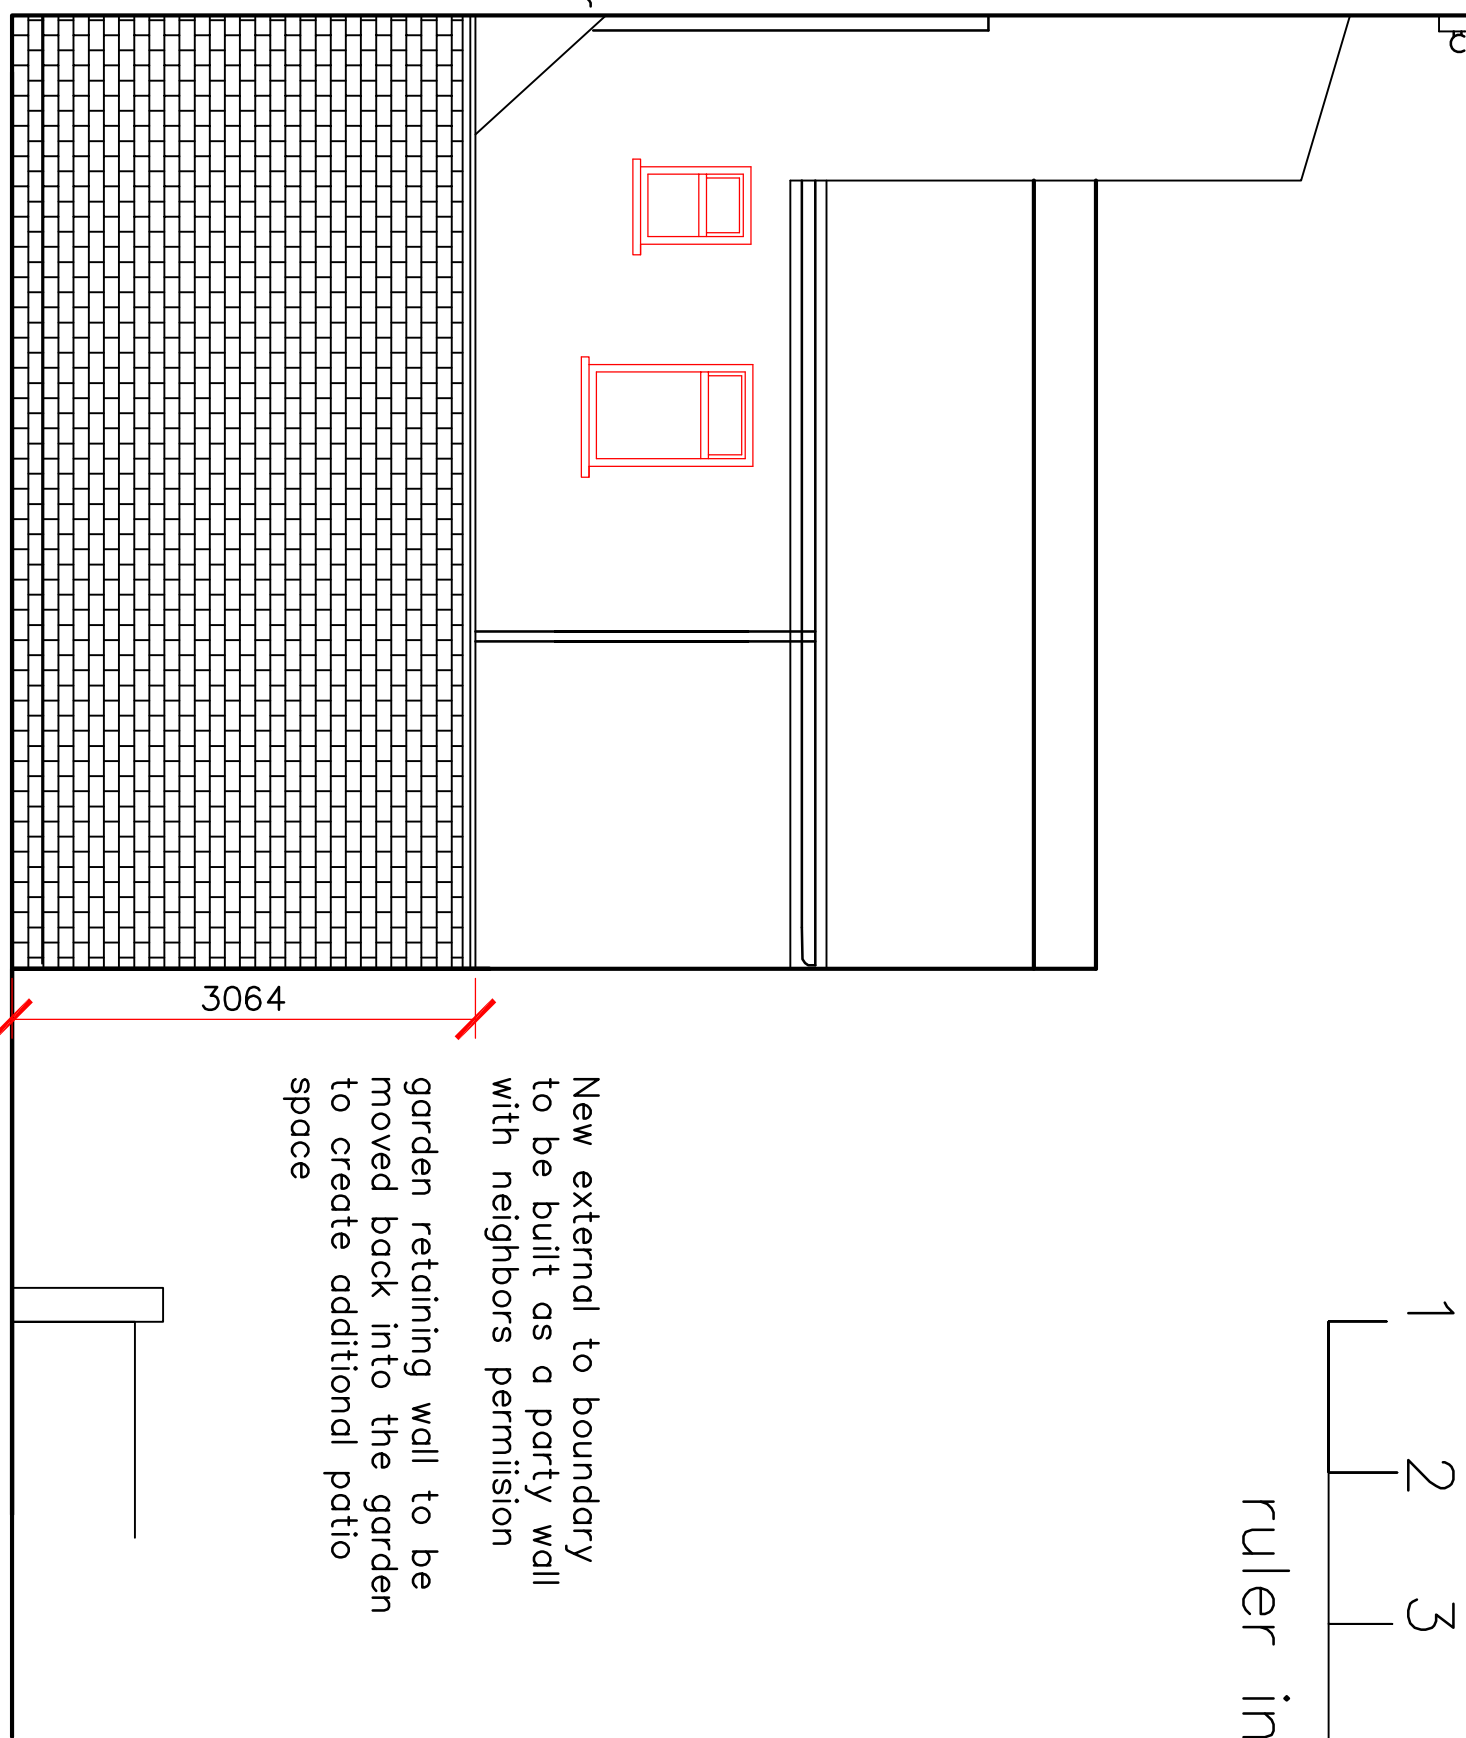



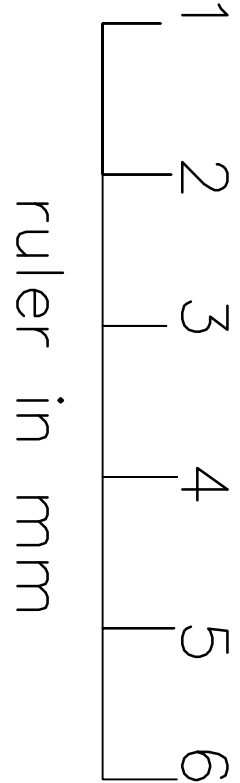


PROPOSED SIDE ELEVATION

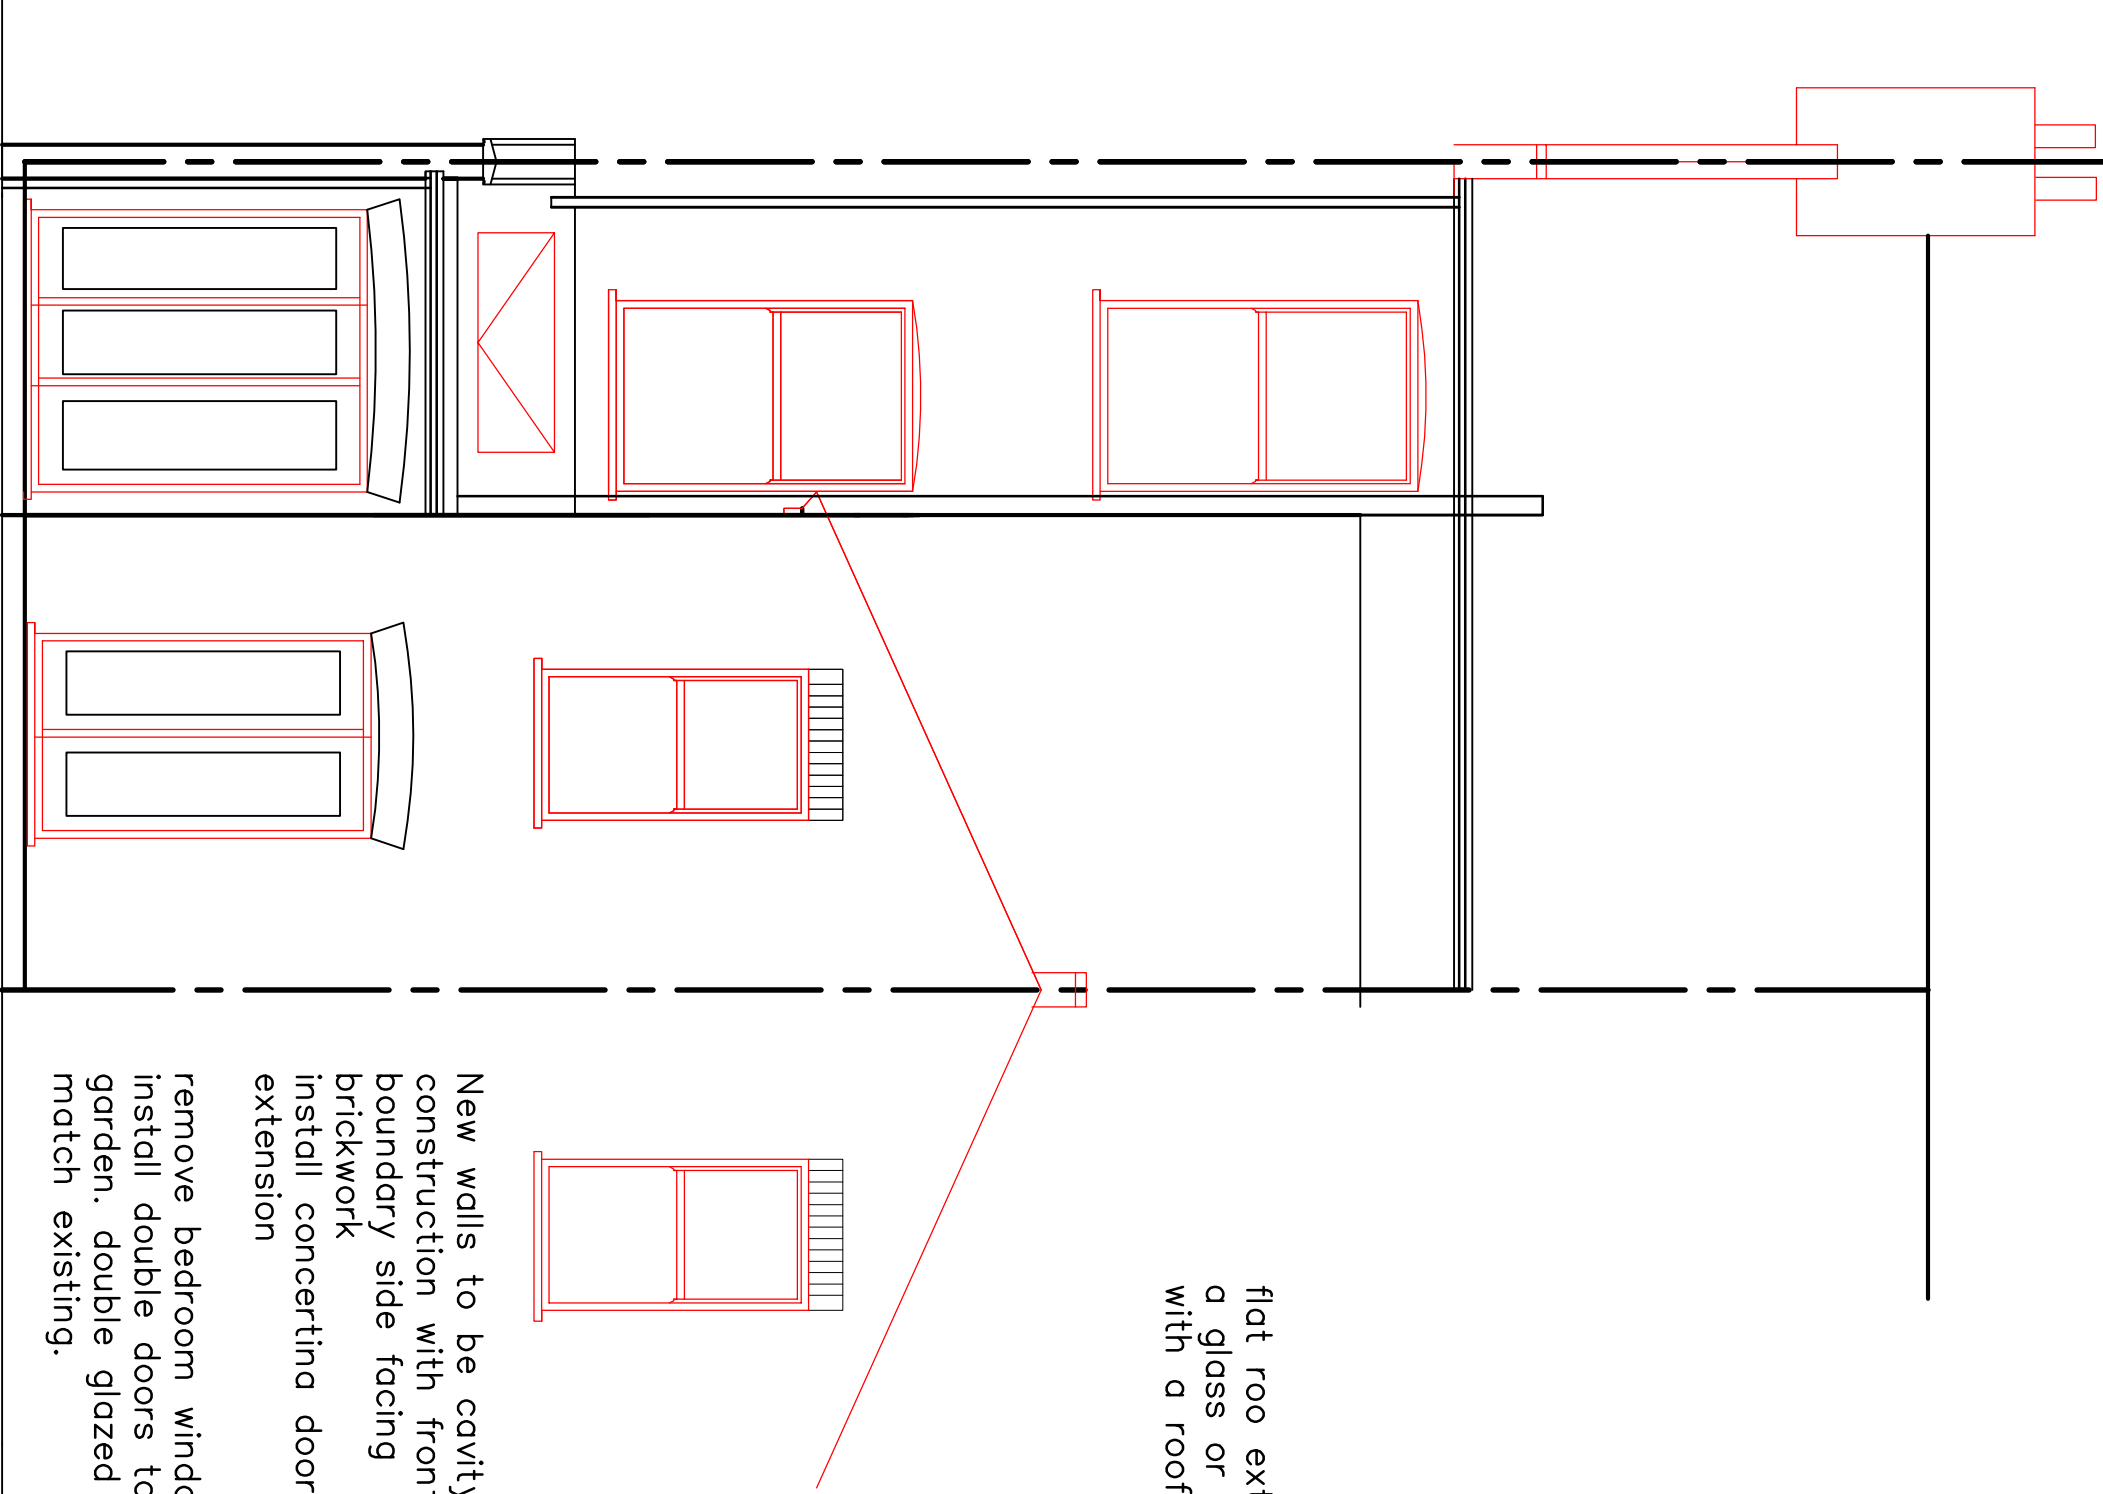


install rooflights to extension if required to clients requirements



PROPOSED REAR ELEVATION

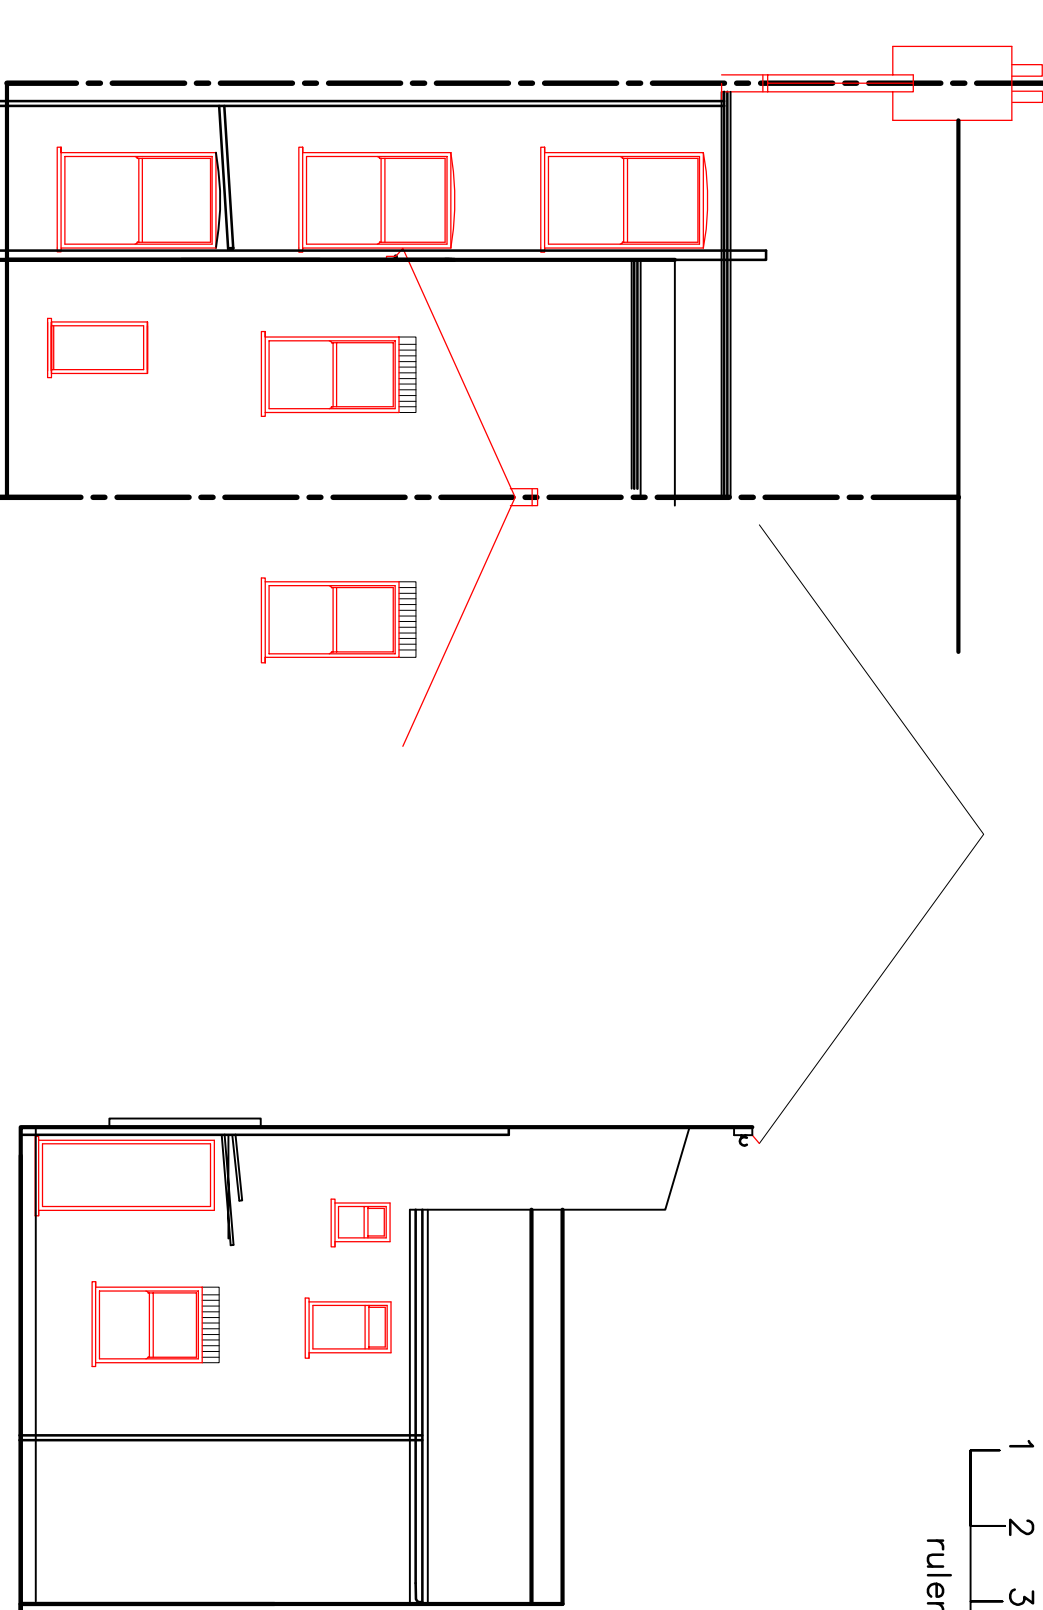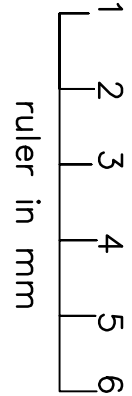


EXISTING REAR ELEVATION

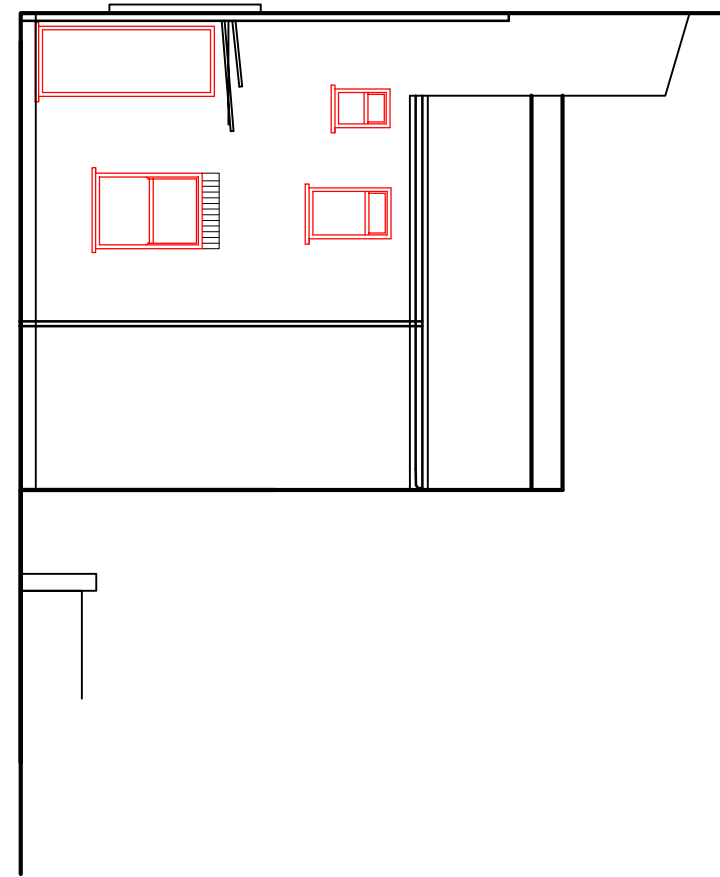

EXISTING SIDE ELEVATION

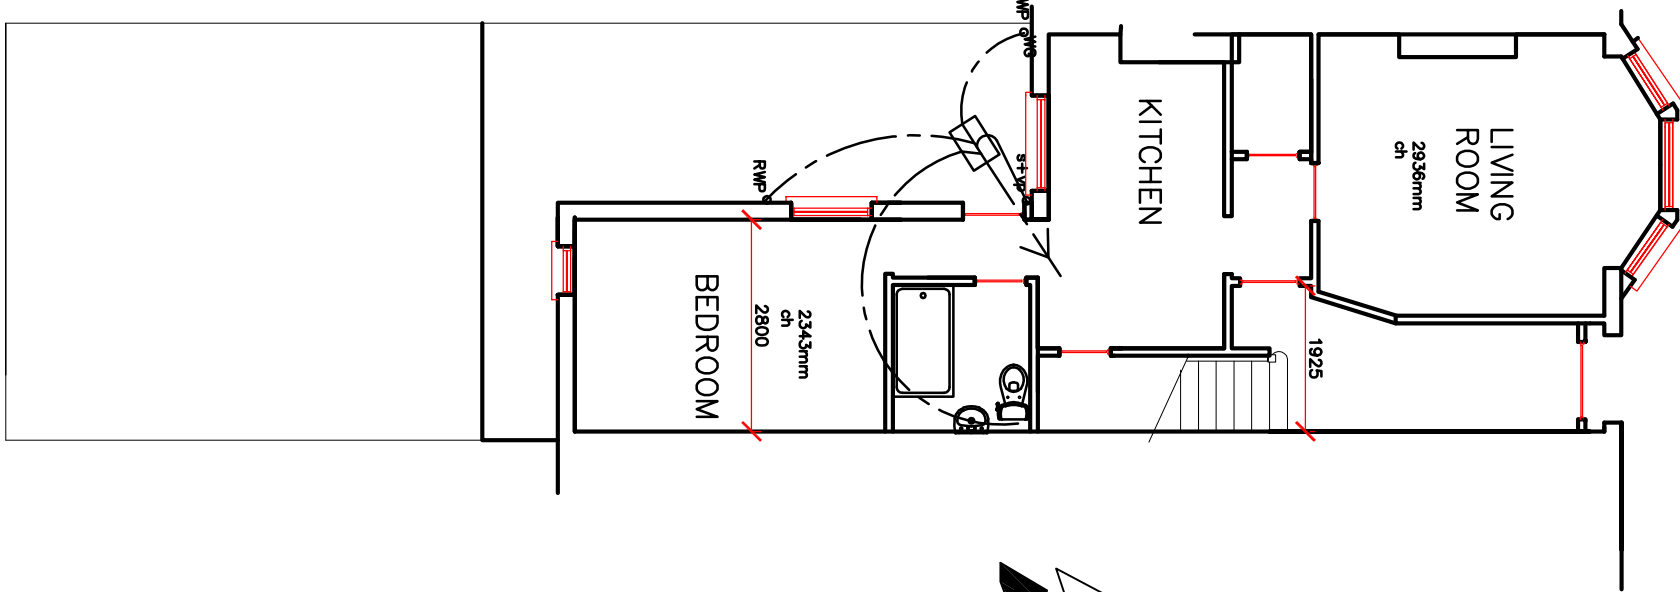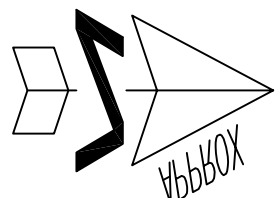

EXISTING GROUND FLOOR LAYOUT

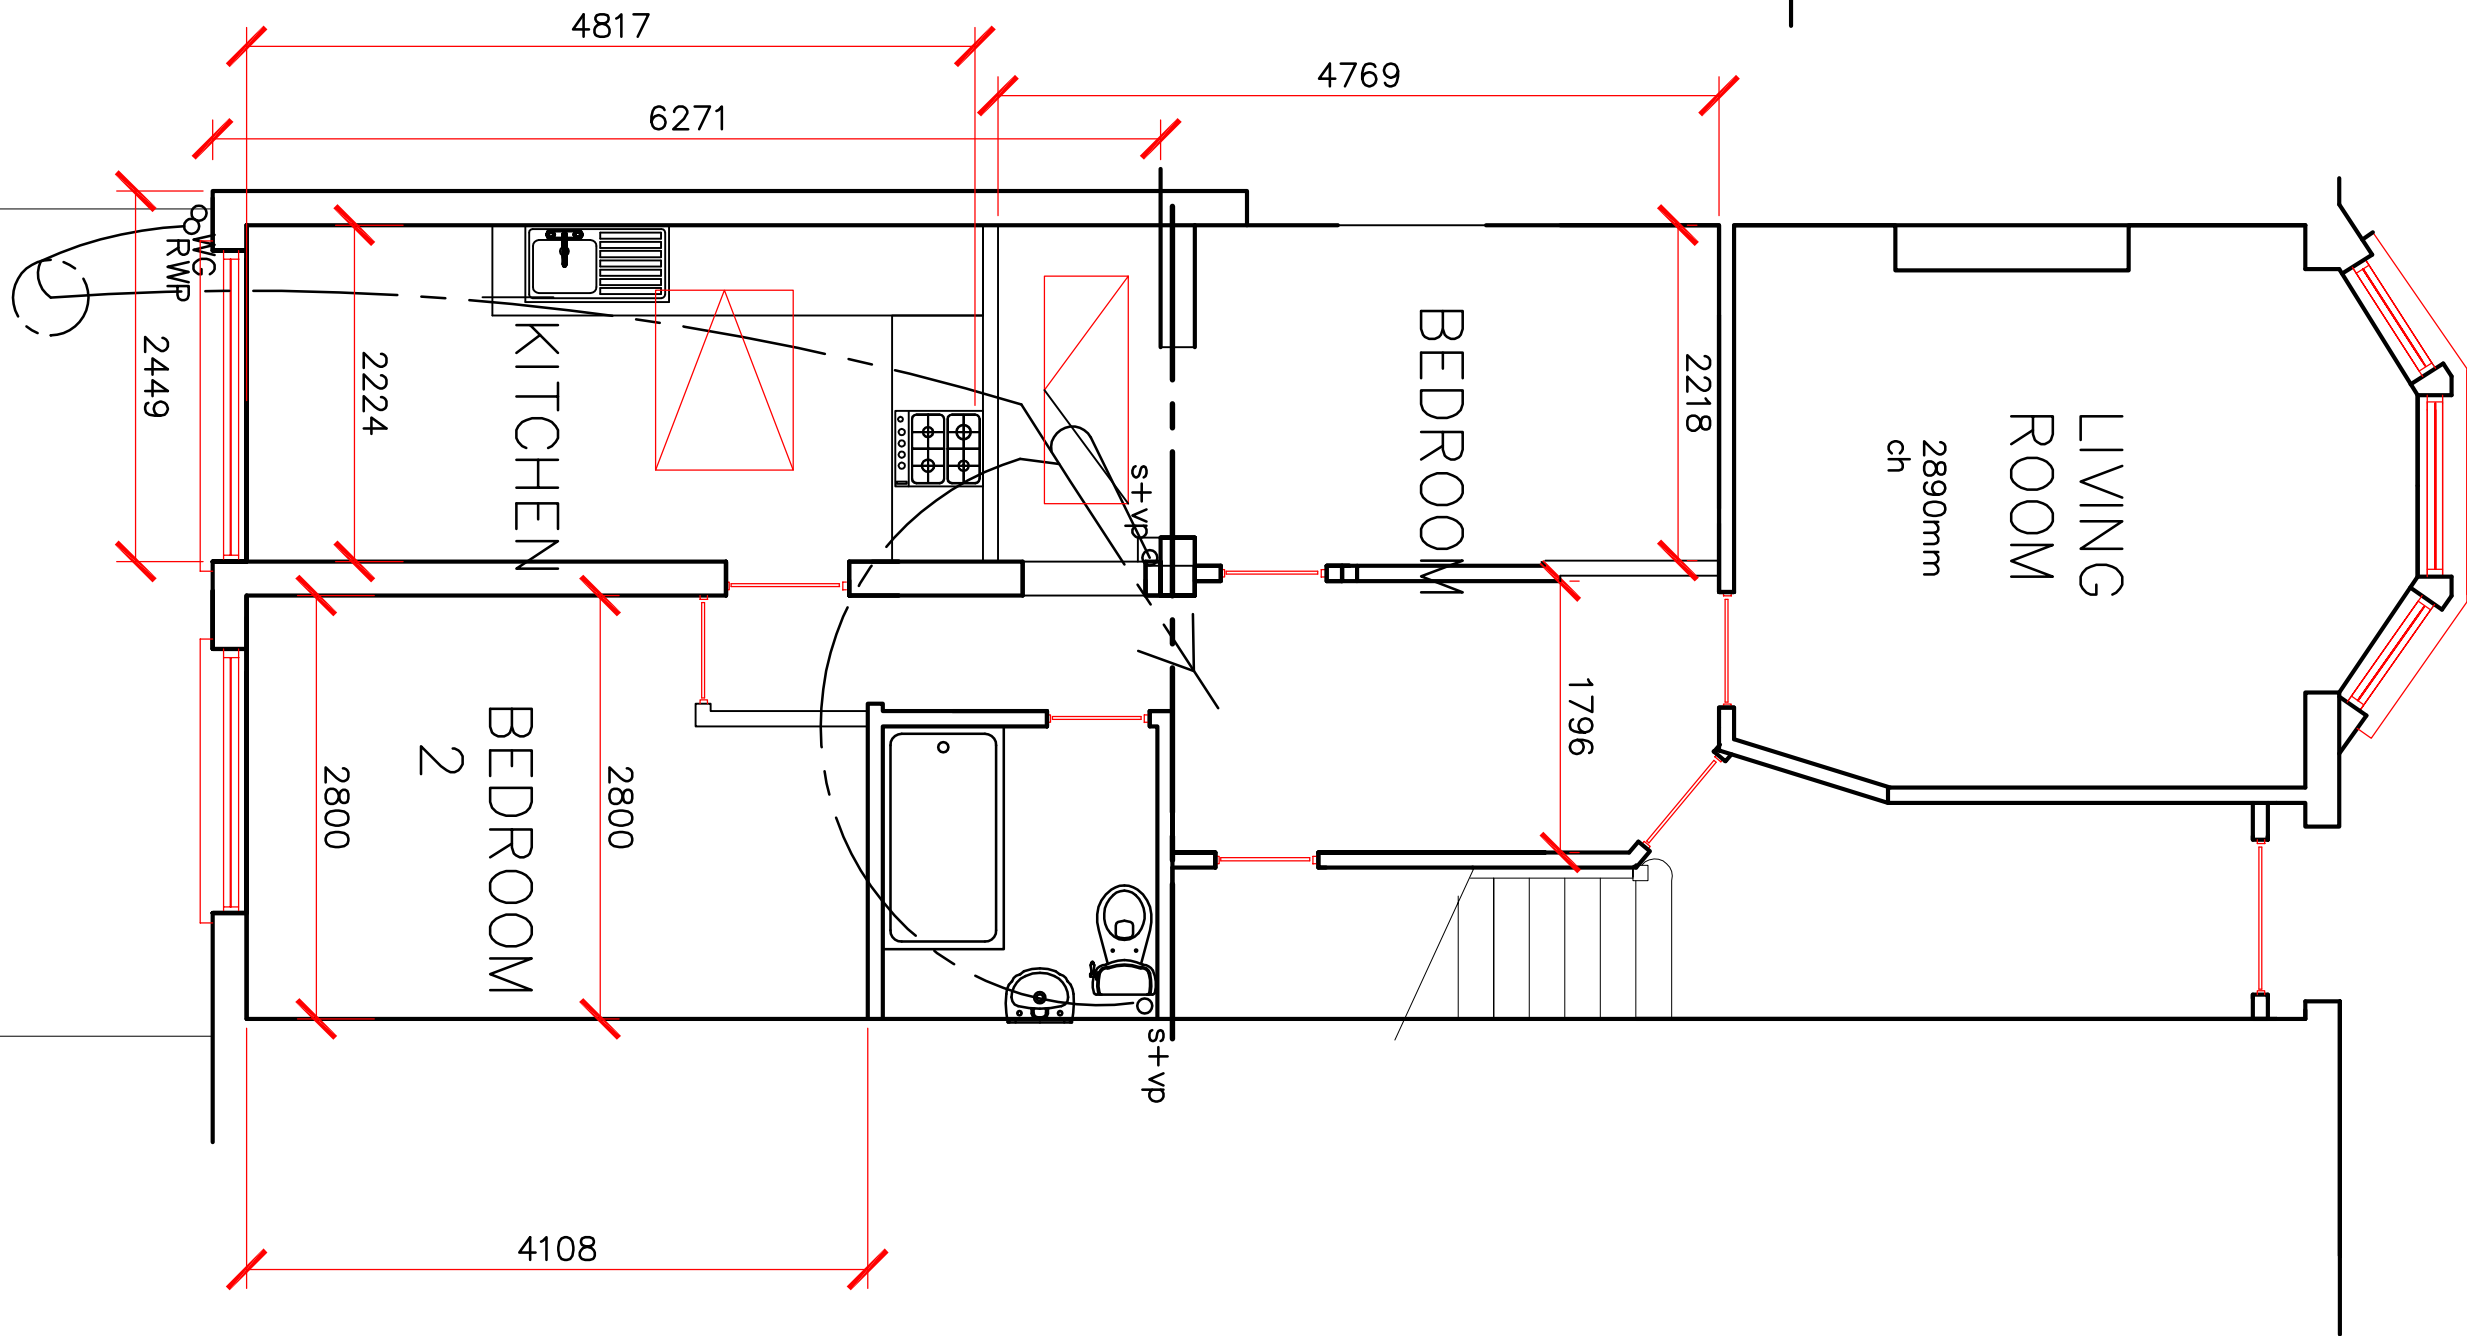

PROPOSED GROUND FLOOR LAYOUT

EXISTING AND PROPOSED LAYOUTS AND PROPOSED ELEVATIONS

ADDRESS  
67a BURGHEY ROAD  
LONDON.  
NW5 1UH

JOB  
PROPOSED SINGLE STOREY REAR EXTENSION.

SCALE  
1:50 1:100  
DRAWN  
DATE  
2/11/06  
DGT NOS  
BR 01b