



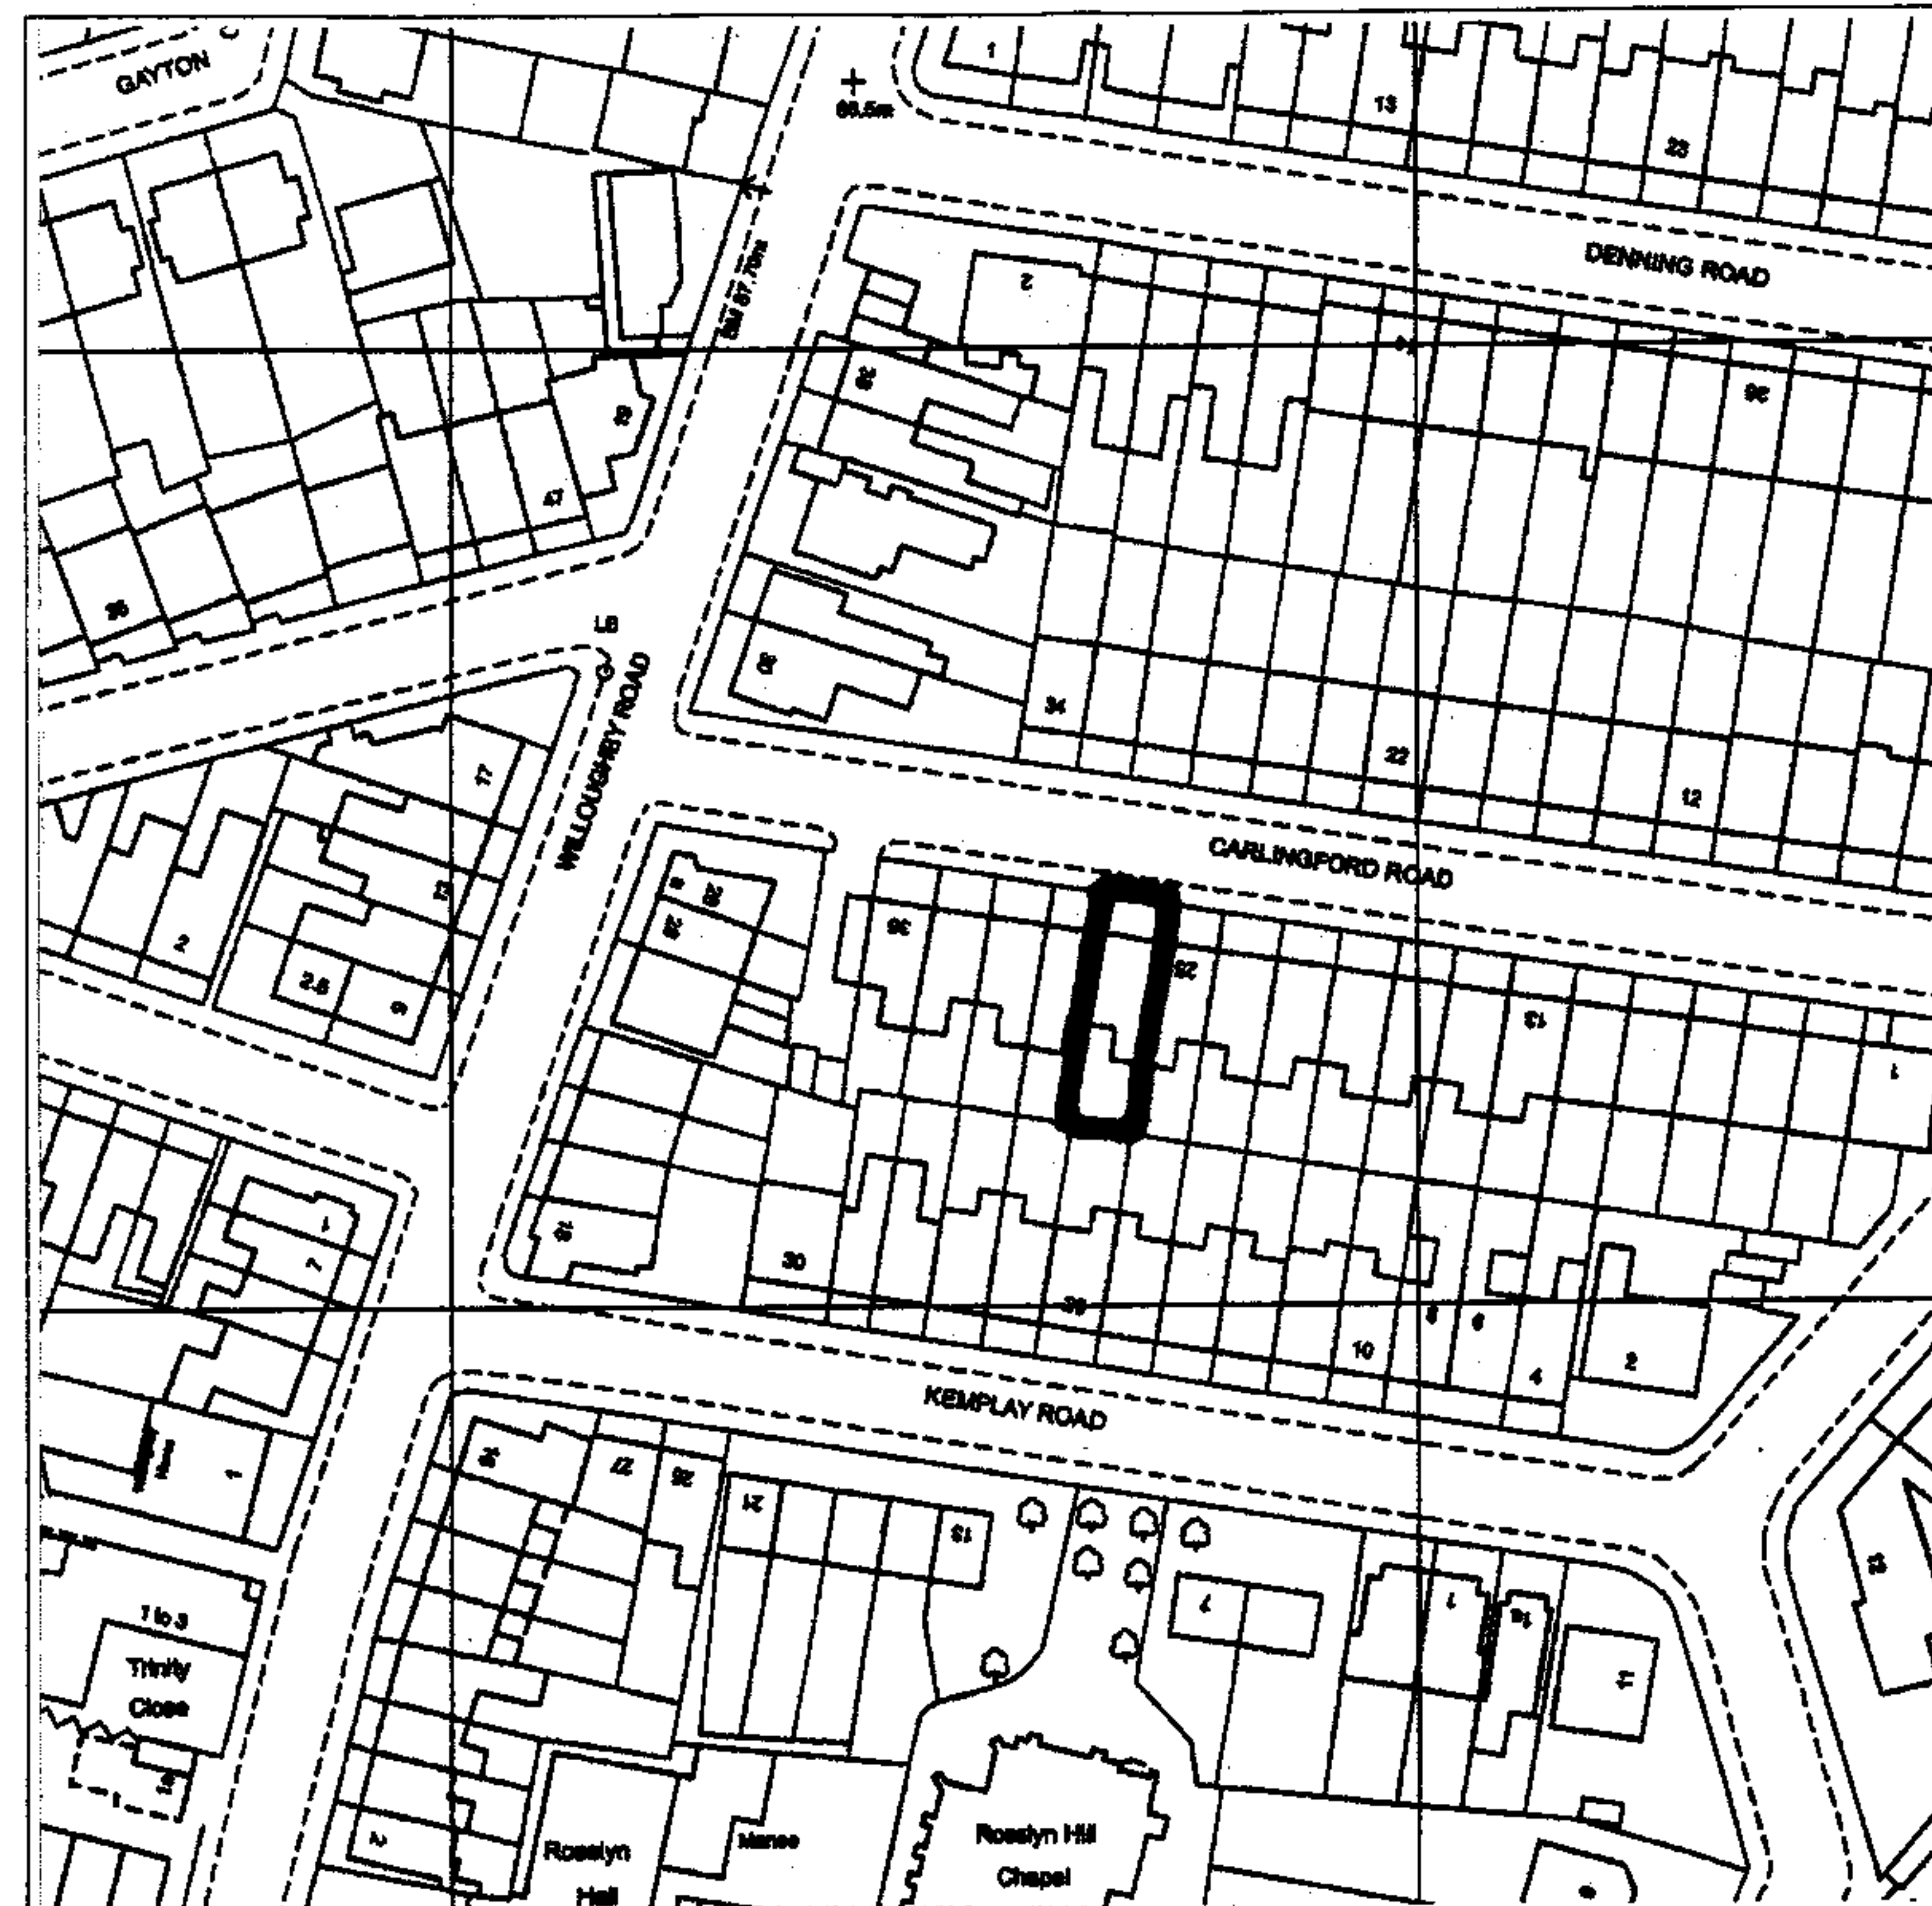

Produced from Ordnance Survey digital data and including surveyed revisions at this date. Crown Copyright 2007.

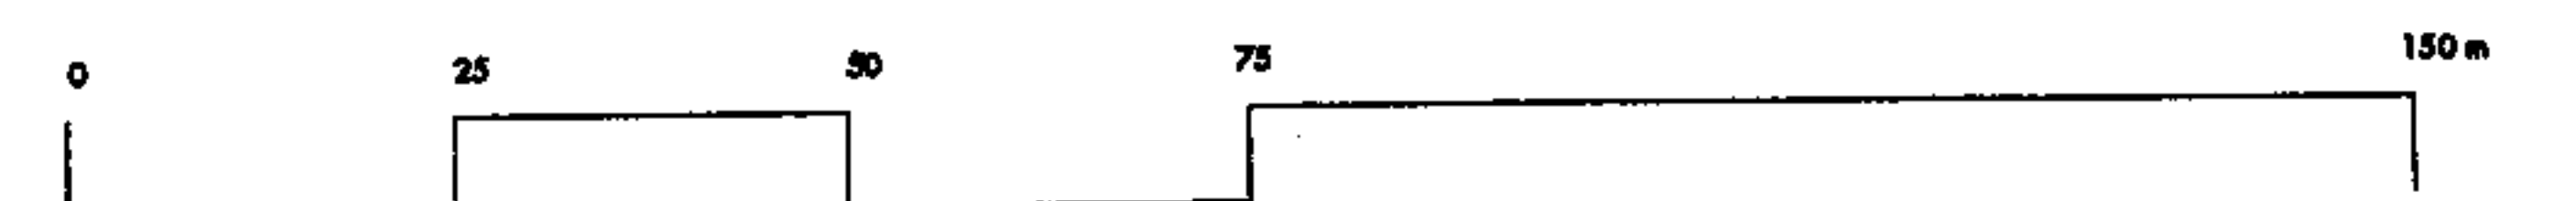

project title		27 Carlingford Road London NW3 Location Plan		eldridge smerin 17 Colico Row Plantation Wharf London SW11 3TW T 020 7228 2824 F 020 7228 2825 E info@eldridgesmerin.com
scale	1:1250 at A3	project number	A907	
date	27.04.07	drawn by	PS	
drawing status	Planning	checked by	NE	
drawing number	PL 001	revision	-	