



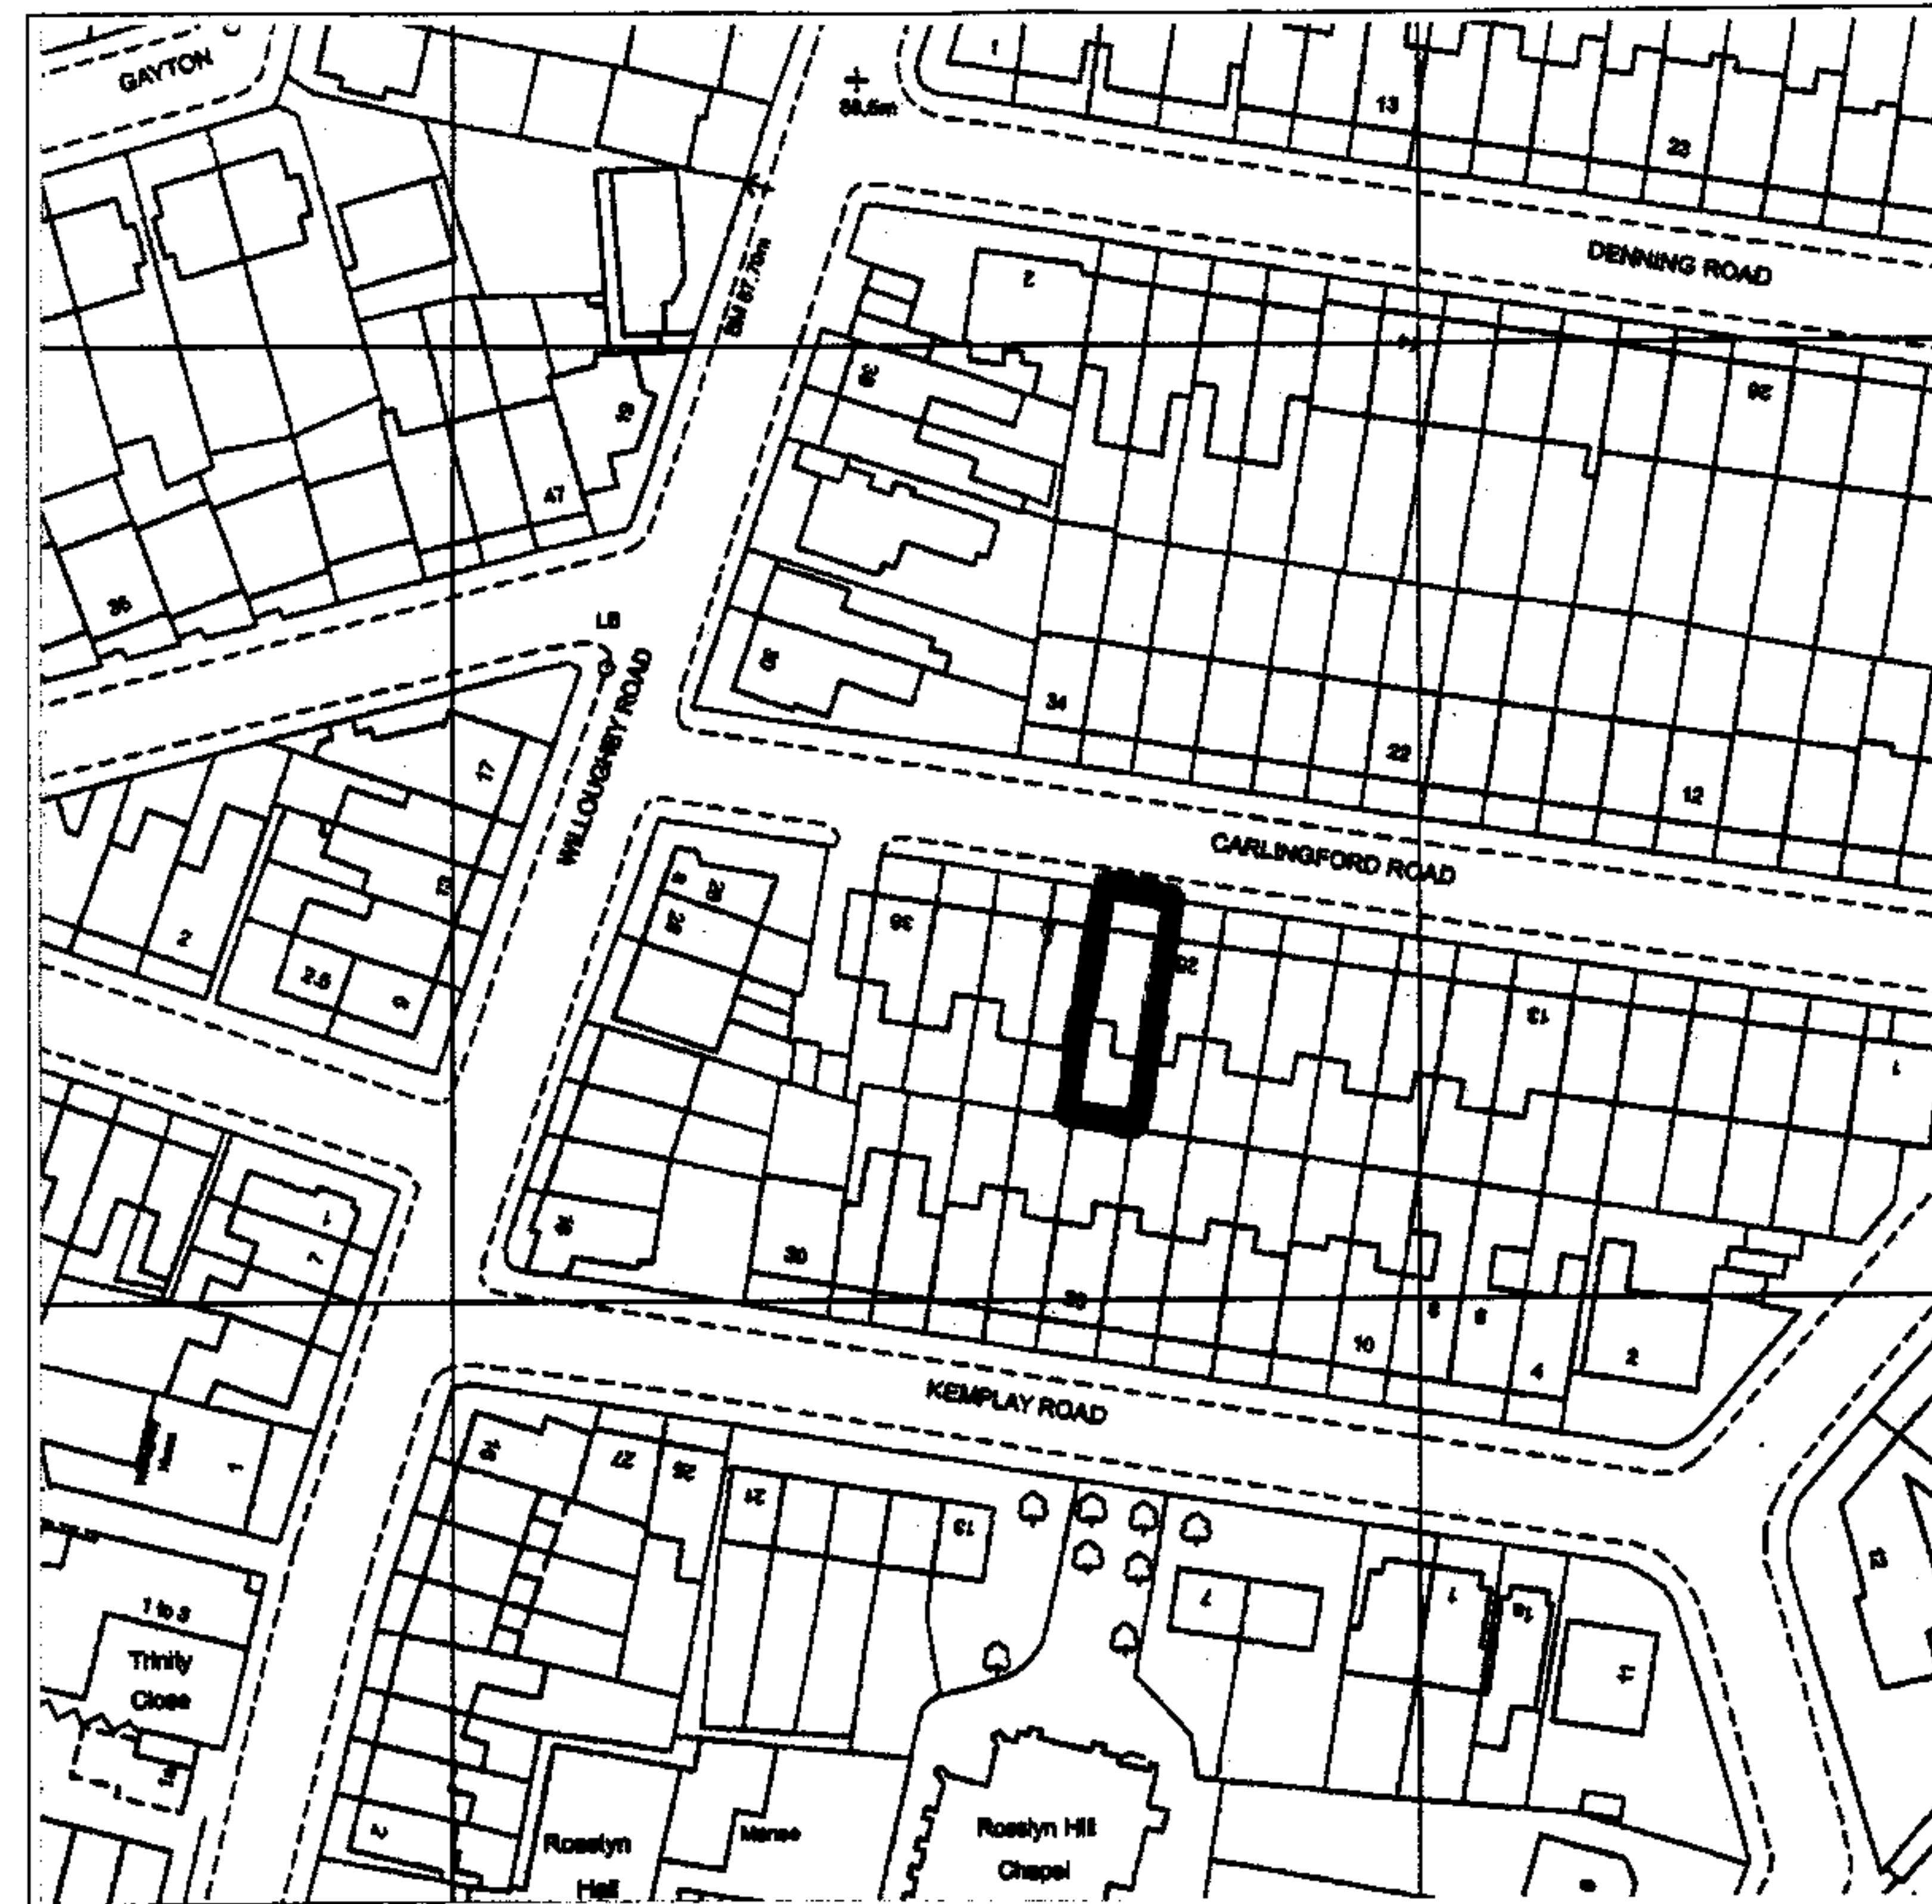

Produced from Ordnance Survey digital data and including surveyed revisions of this data. Crown Copyright 2007.

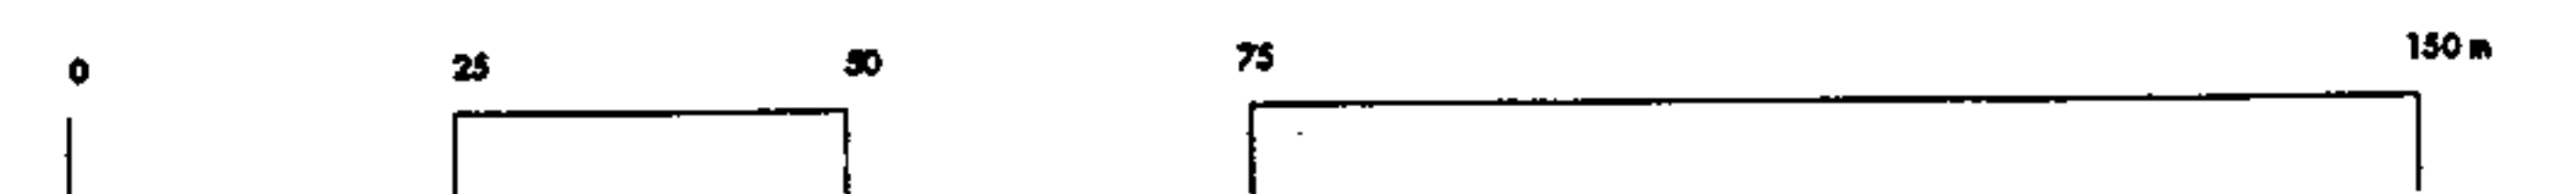

project title	27 Carlingford Road London NW3 Location Plan		eldridge smerin 17 Colico Row Plantation Wharf London SW11 3TW T 020 7228 2824 F 020 7228 2825 E mail@eldridgesmerin.com	
scale	1:1250 at A3	project number		A907
date	27.04.07	drawn by		PS
drawing status	Planning	checked by		NE
drawing number	PL 001	revision		-