
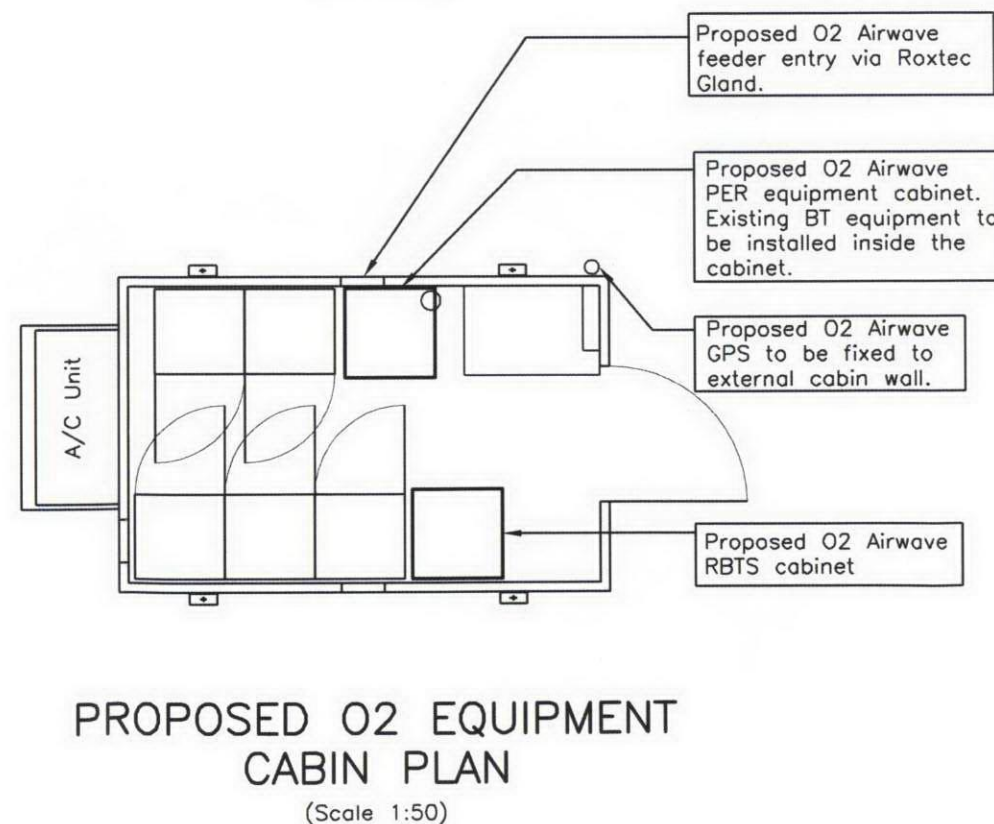
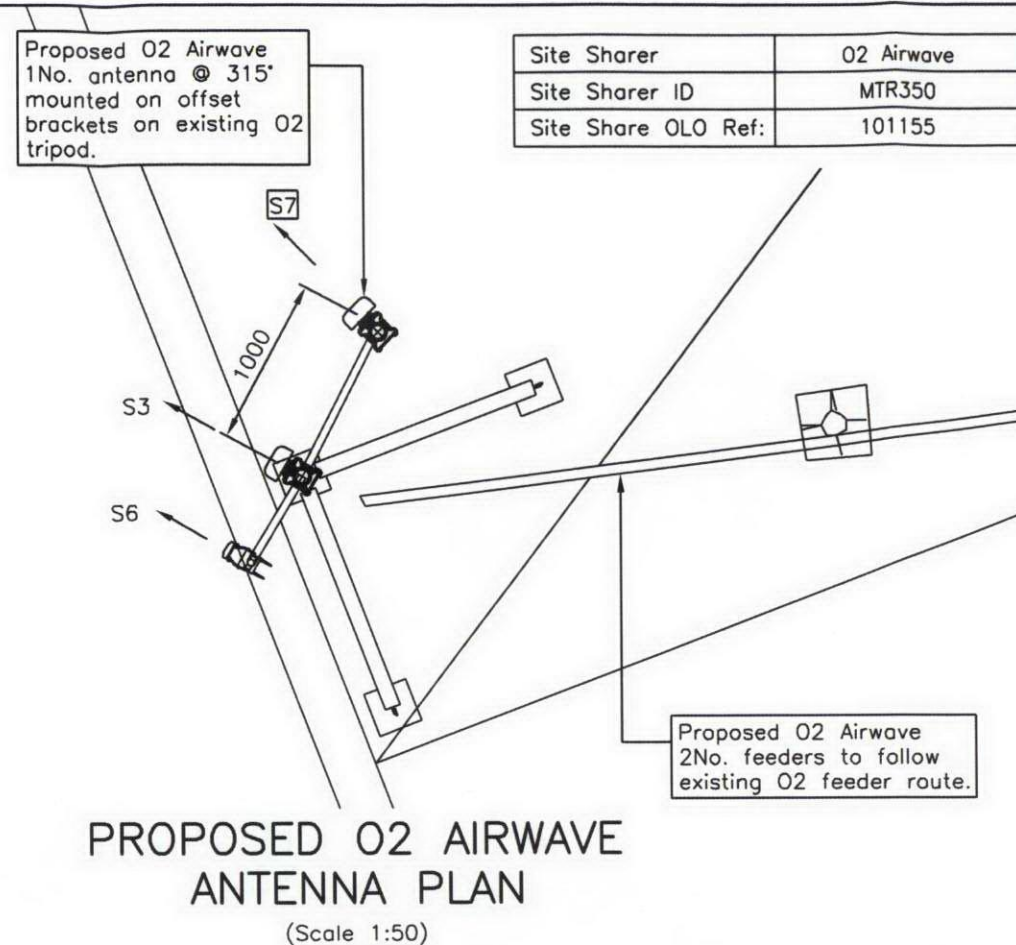
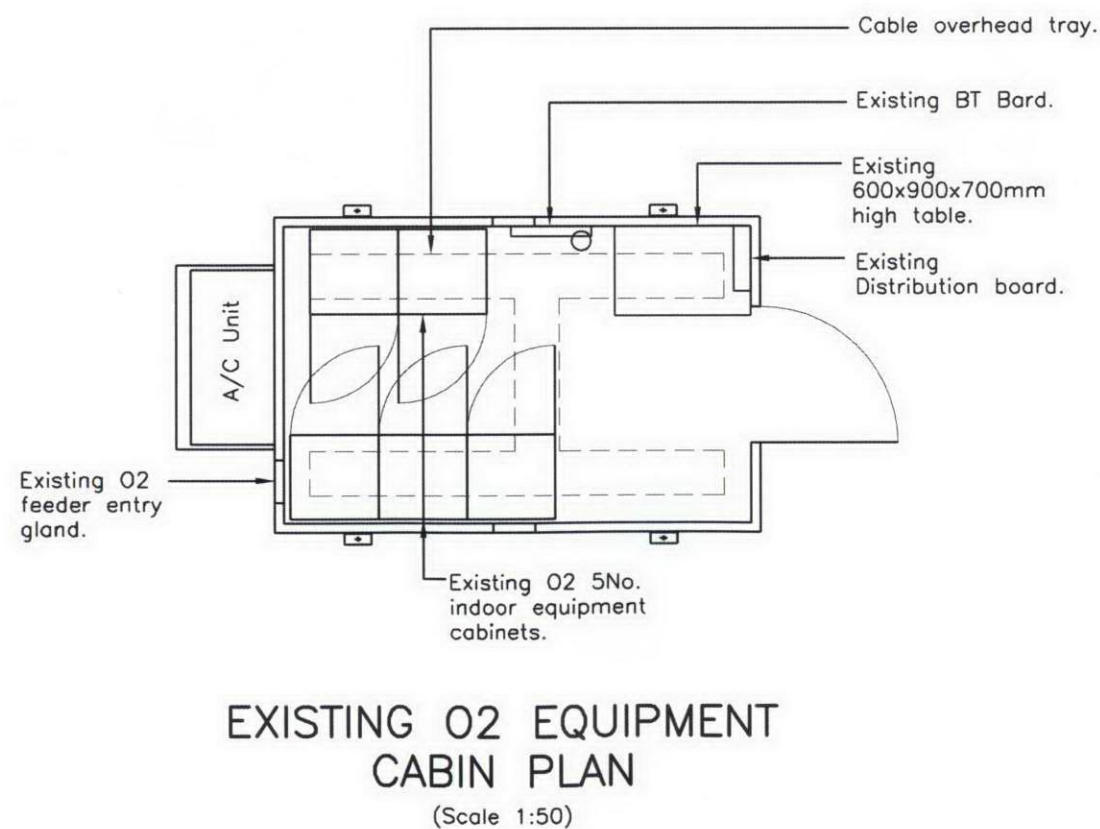


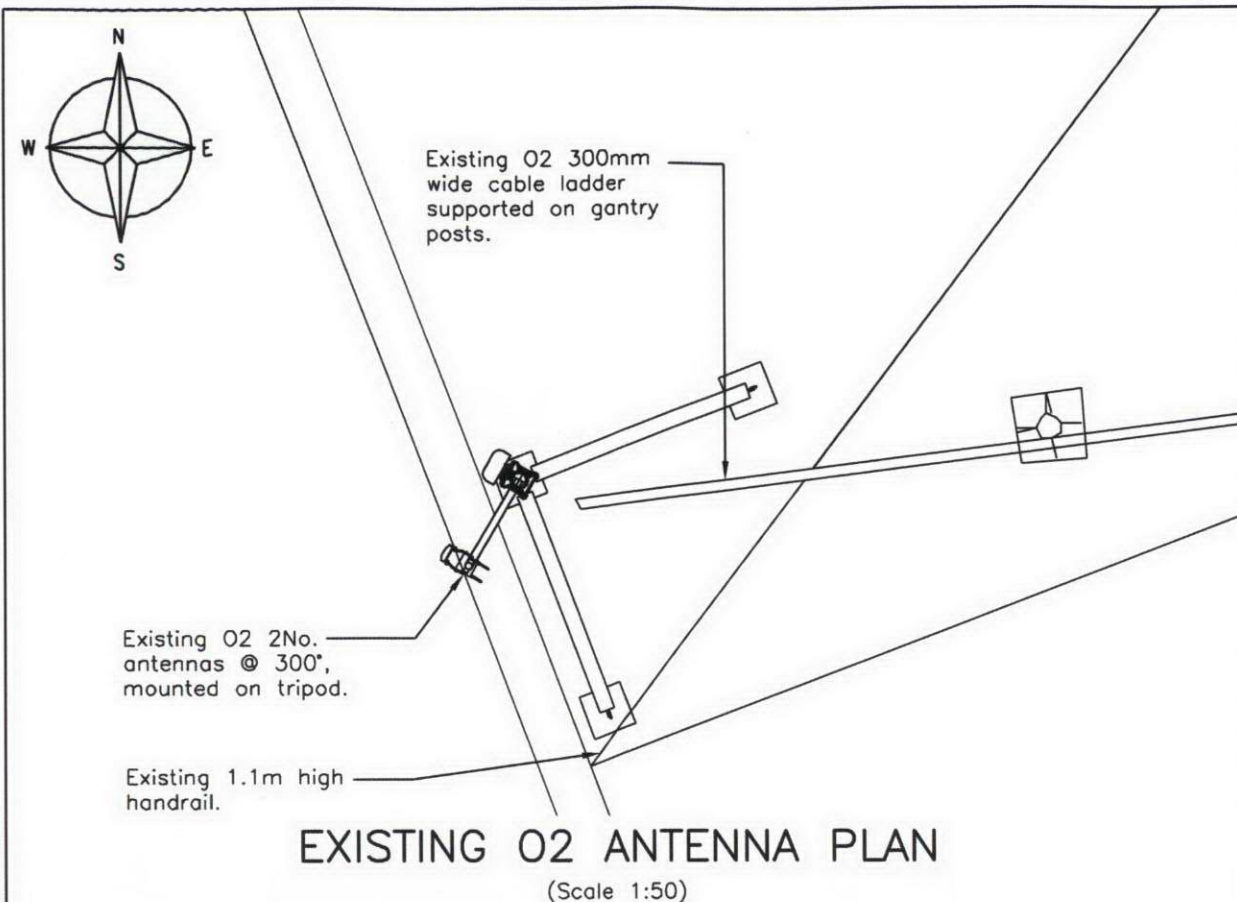

GENERAL NOTES

Use written dimensions only, do not scale from drawing. Use latest revision of all referenced information.

EXISTING O2 ANTENNA SCHEDULE

Cell	Description	Func.	Ht.	Brg	Feeders	
					Type	L'gth
S1	TBC	GSM	47.0m	60'	LDF5-50	50m
S2	TBC	GSM	47.0m	215'	LDF5-50	85m
S3	TBC	GSM	47.0m	300'	LDF5-50	75m
S4	TBC	UMTS	47.0m	60'	LDF6-50	50m
S5	TBC	UMTS	47.0m	215'	LDF6-50	85m
S6	TBC	UMTS	47.0m	300'	LDF6-50	75m

PROPOSED O2 AIRWAVE ANTENNA SCHEDULE

Cell	Description	Func.	Ht.	Brg	Feeders	
					Type	L'gth
S7	Tetra		47.0m	315'	LDF6-50	75m

Heights & levels shown are to c/l of antenna & C/L of dishes. Feeder lengths shown are approx.



Rev	Date	Description	Drawn	Chkd

mono # MONO CONSULTANTS LIMITED
96-98 KING STREET
HAMMERSMITH
LONDON W6 0QW
t. 44 (0)208 735 6100
f. 44 (0)208 735 6101
www.monoconsultants.com

O₂


Drawing Status
PLANNING

CSR. & Cell Name
5359 - ROYAL FREE HOSPITAL

Site Name & Address
**ROYAL FREE HOSPITAL
POND STREET
HAMPSTEAD
LONDON, NW3 2QG**

Drawing Title
ANTENNA & EQUIPMENT PLAN

Scale	AS SHOWN	Date	01.03.07
Drawn By	DM	Checked By	JL
Drawing Number P/005359/GEN/104			Revision

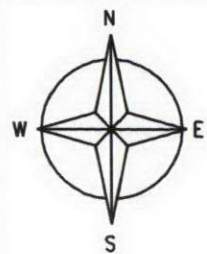

Existing OPCS 2No. antennas
on freestanding support.

5m wide ICNIRP zone of
proposed O2 Airwave antenna.

Proposed O2 Airwave 1No. antenna @
315° mounted on offset brackets on
existing O2 tripod.

Existing O2 2No. tripod mounted
antennas @ 300° and 2No. Ø300mm
dishes.

Proposed O2 Airwave feeders
to follow existing O2 cable
route.

Site Sharer	O2 Airwave
Site Sharer ID	MTR350
Site Share OLO Ref:	101155

GENERAL NOTES

Use written dimensions only, do not scale
from drawing. Use latest revision of all
referenced information.

RECEIVED
22 JUN 2007

Rev	Date	Description	Drawn	Chkd

mono #

MONO CONSULTANTS LIMITED
96-98 KING STREET
HAMMERSMITH
LONDON W6 0QW
t. 44 (0)208 735 6100
f. 44 (0)208 735 6101
www.monoconsultants.com

O₂

Drawing Status
PLANNING

CSR. & Cell Name

5359 - ROYAL FREE HOSPITAL

Site Name & Address

ROYAL FREE HOSPITAL
POND STREET
HAMPSTEAD
LONDON, NW3 2QG

Drawing Title



ICNIRP OCCUPATION ZONE

Scale AS SHOWN Date 01.03.07

Drawn By DM Checked By JL

Drawing Number P/005359/GEN/105 Revision

ICNIRP OCCUPATION ZONE
(Scale 1:50)

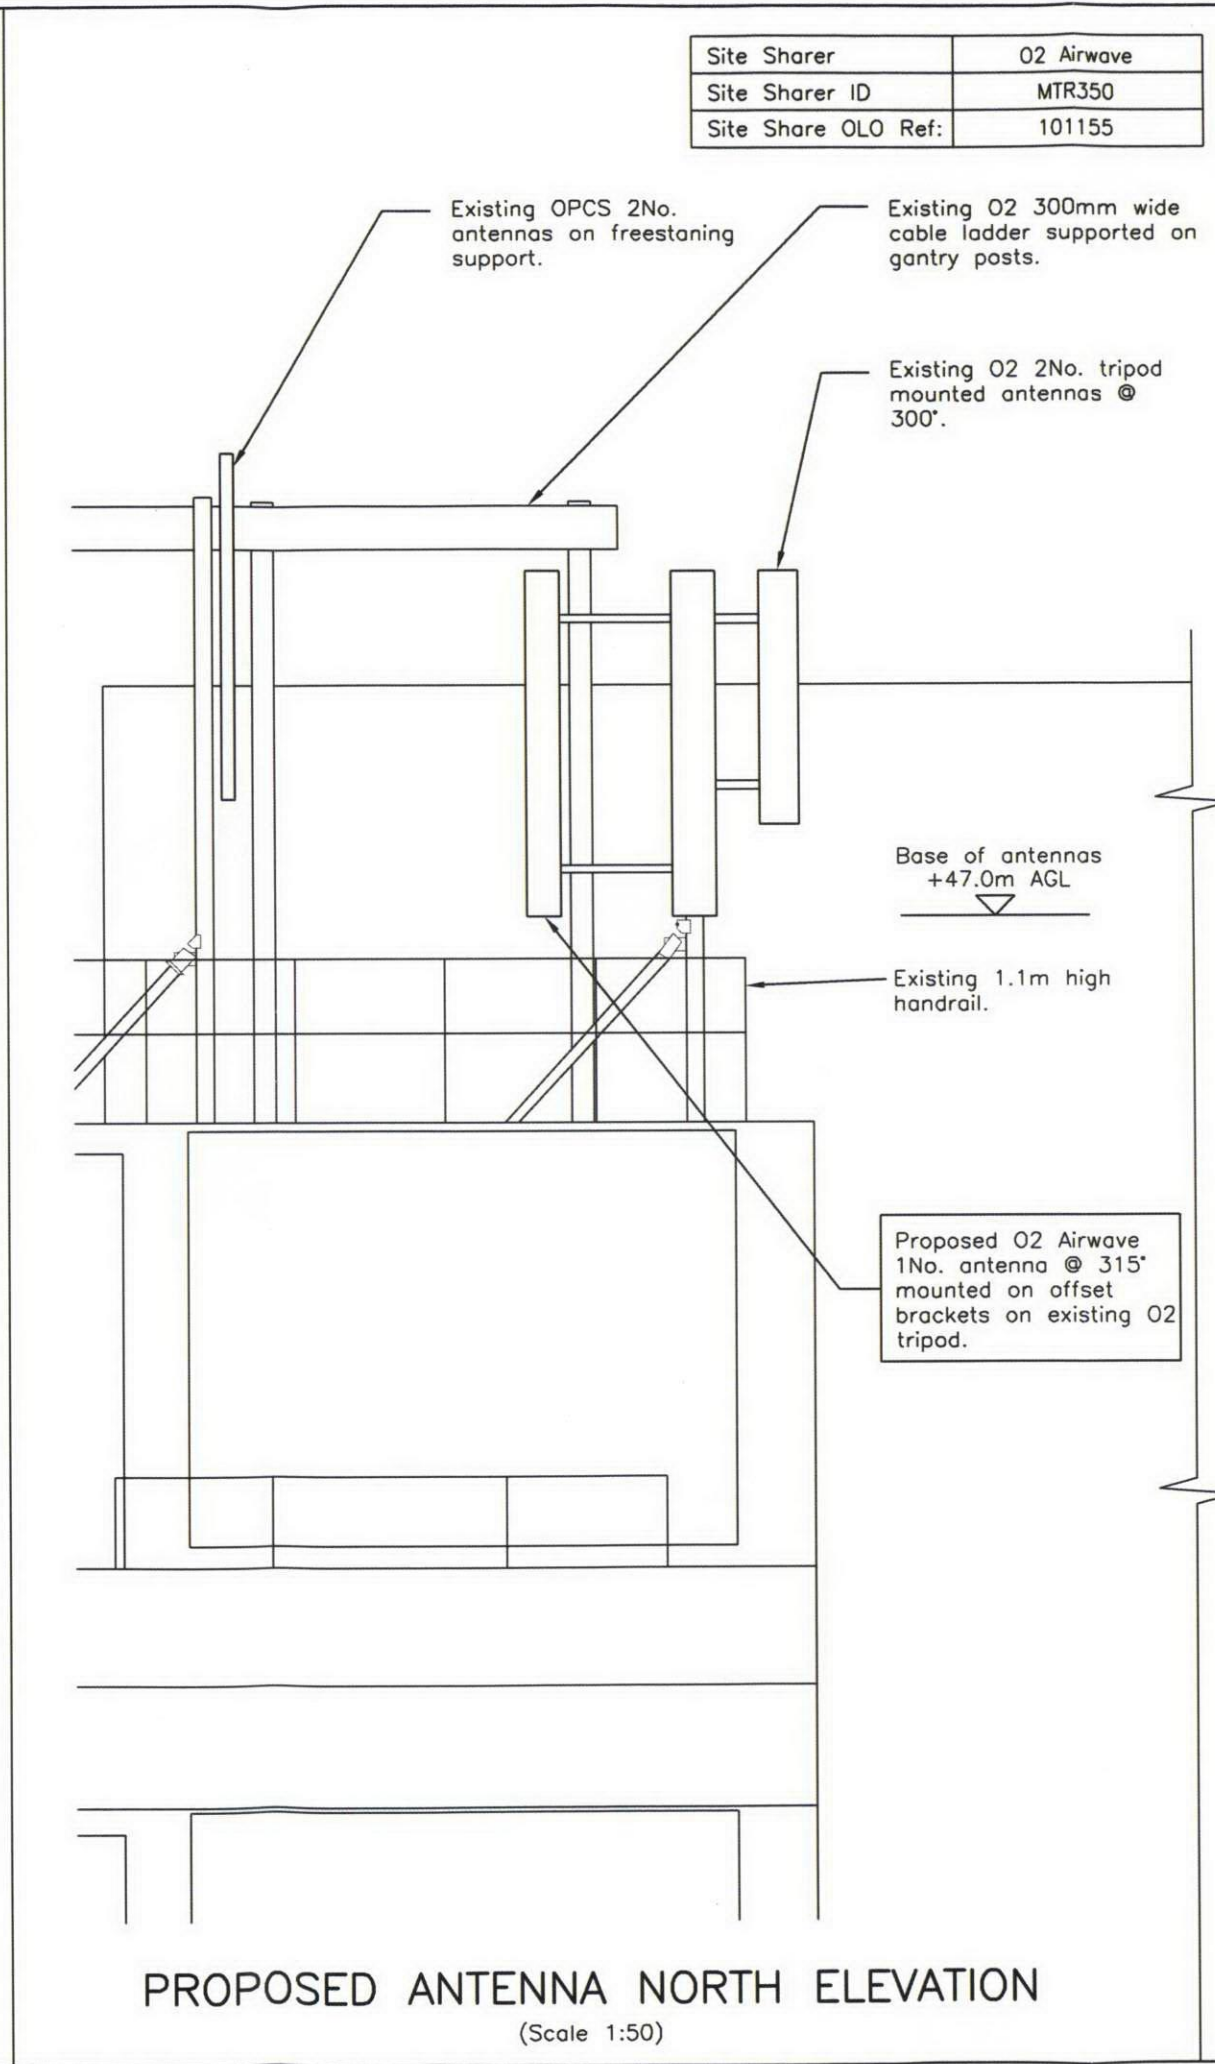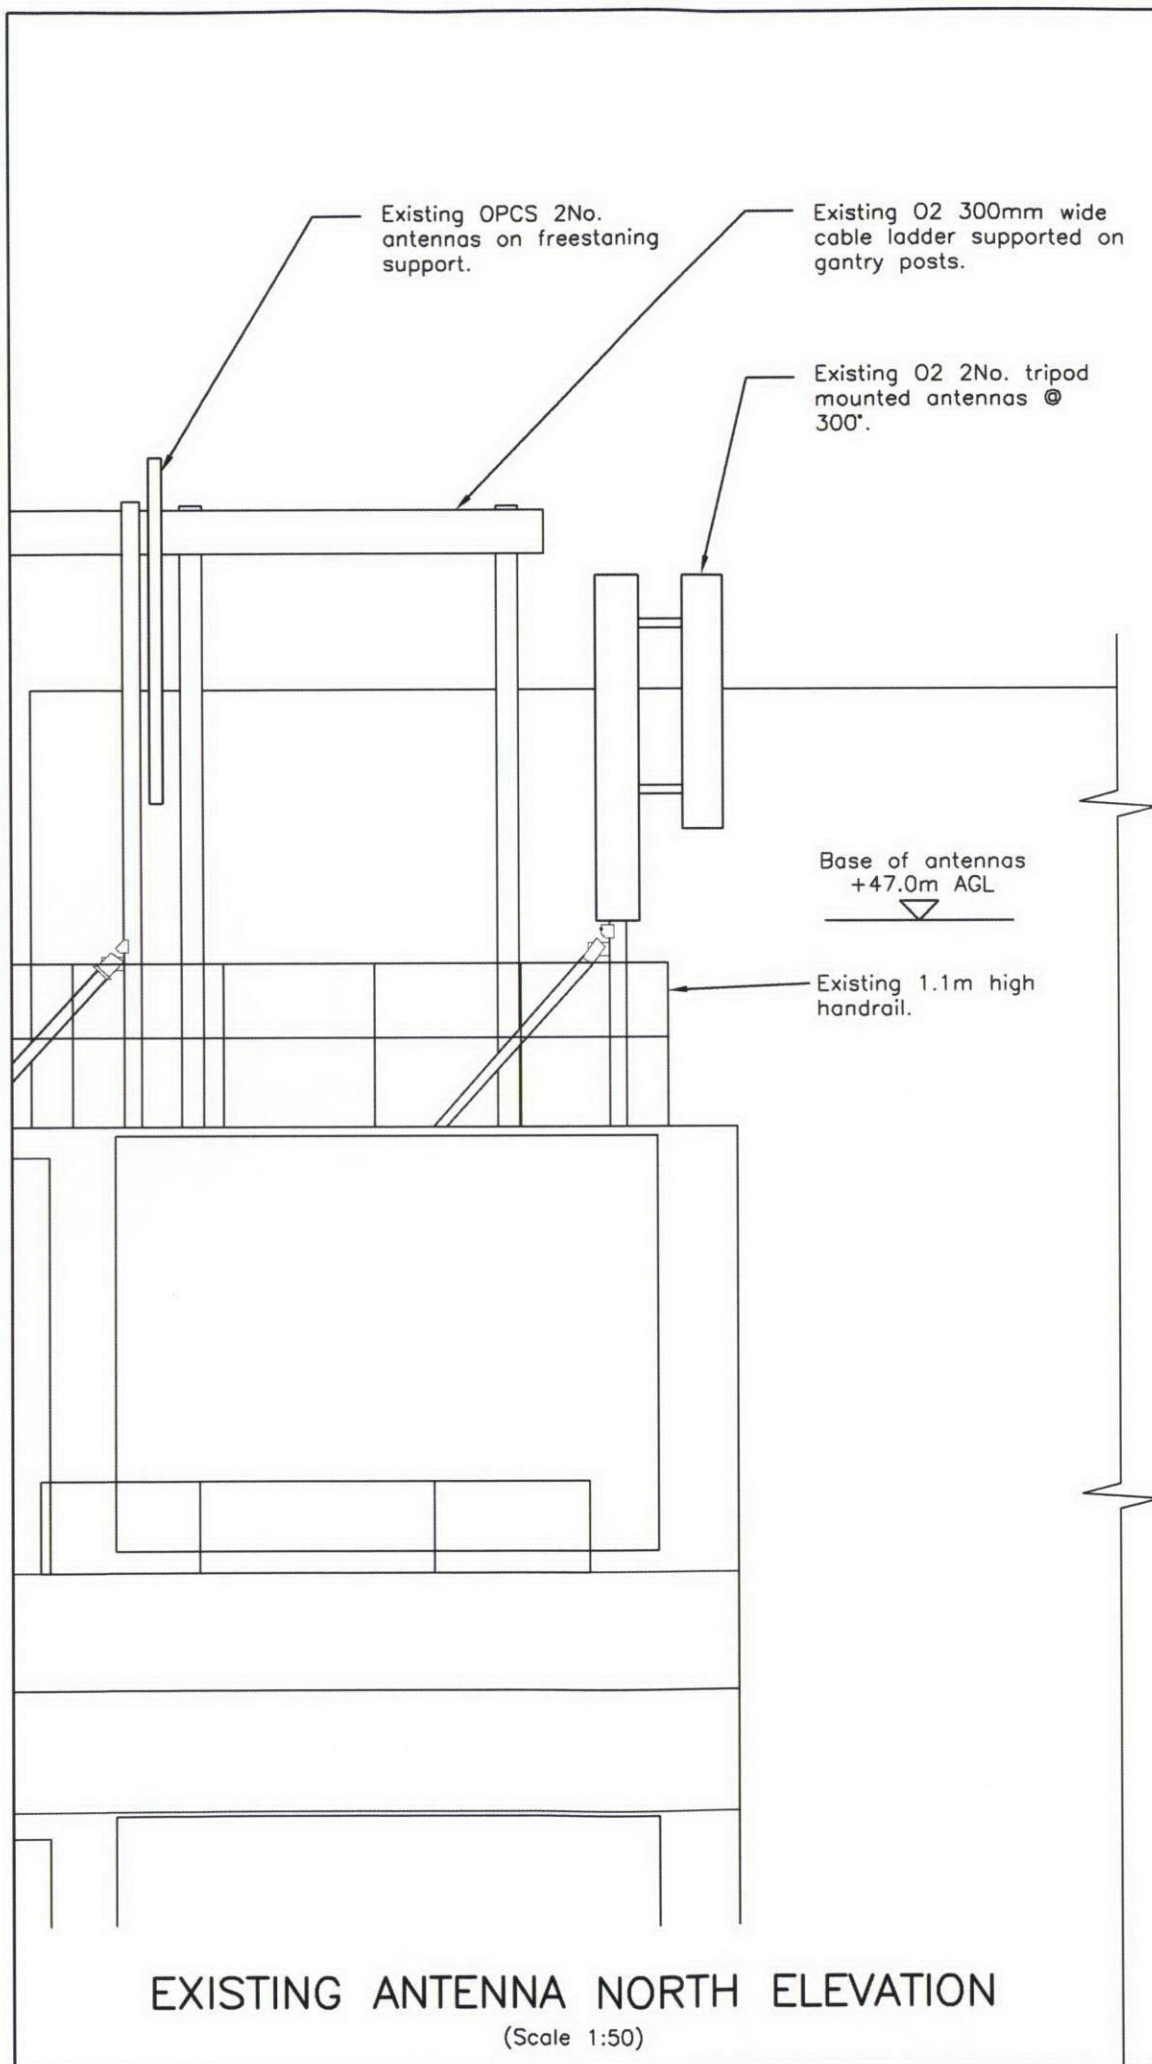

Site Sharer	O2 Airwave
Site Sharer ID	MTR350
Site Share OLO Ref:	101155

GENERAL NOTES

Use written dimensions only, do not scale from drawing. Use latest revision of all referenced information.

RECEIVED
22 JUN 2007

Rev	Date	Description	Drawn	Chkd

mono # MONO CONSULTANTS LIMITED
96-98 KING STREET
HAMMERSMITH
LONDON W6 0QW
t. 44 (0)208 735 6100
f. 44 (0)208 735 6101
www.monoconsultants.com

O₂

Drawing Status
PLANNING

CSR. & Cell Name
5359 - ROYAL FREE HOSPITAL

Site Name & Address
**ROYAL FREE HOSPITAL
POND STREET
HAMPSTEAD
LONDON, NW3 2QG**

Drawing Title
ANTENNA ELEVATIONS

Scale	AS SHOWN	Date	01.03.07
Drawn By	DM	Checked By	JL
Drawing Number	P/005359/GEN/106		
			Revision