



ALL SITE DIMENSIONS ARE
RESPONSIBILITY OF SIGN
MANUFACTURER, WHICH
MUST BE CHECKED ON SITE
BEFORE MANUFACTURE
COMMENCES


ANY DISCREPANCIES TO BE PUT FORWARD FOR ATTENTION OF BANYAN PROJECT MANAGER

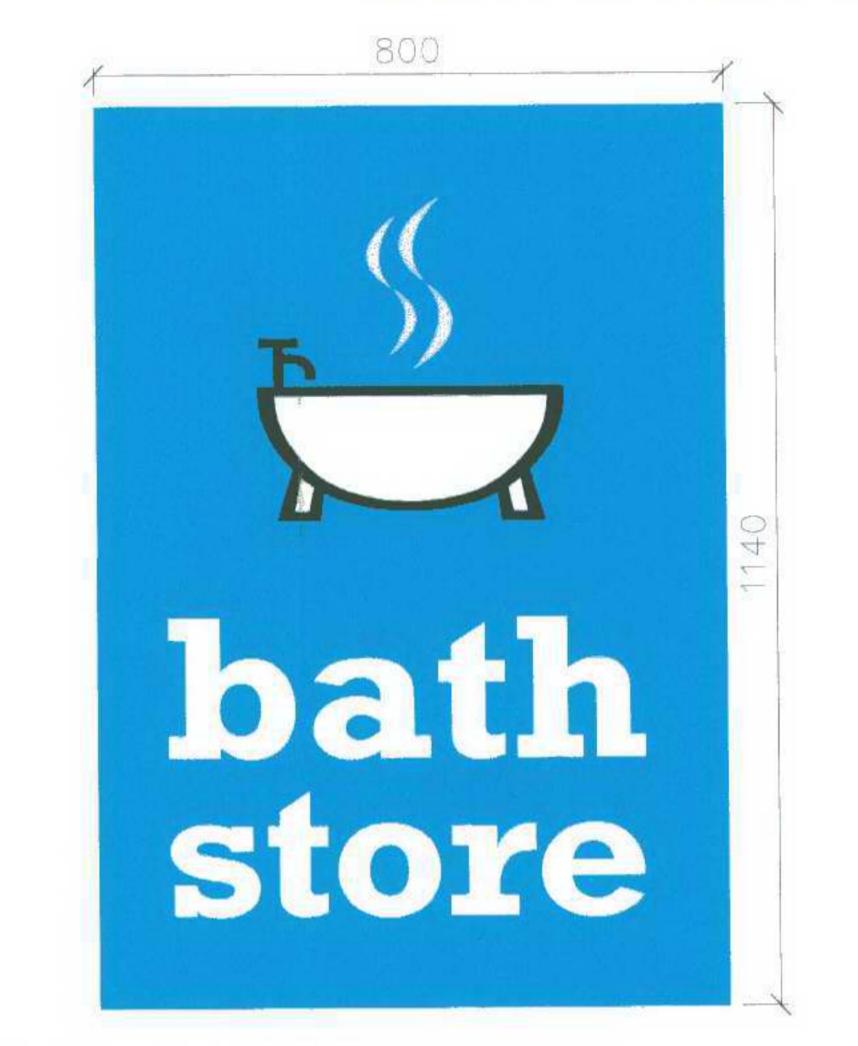

Projecting signs 1 & 5 - scale 1:10

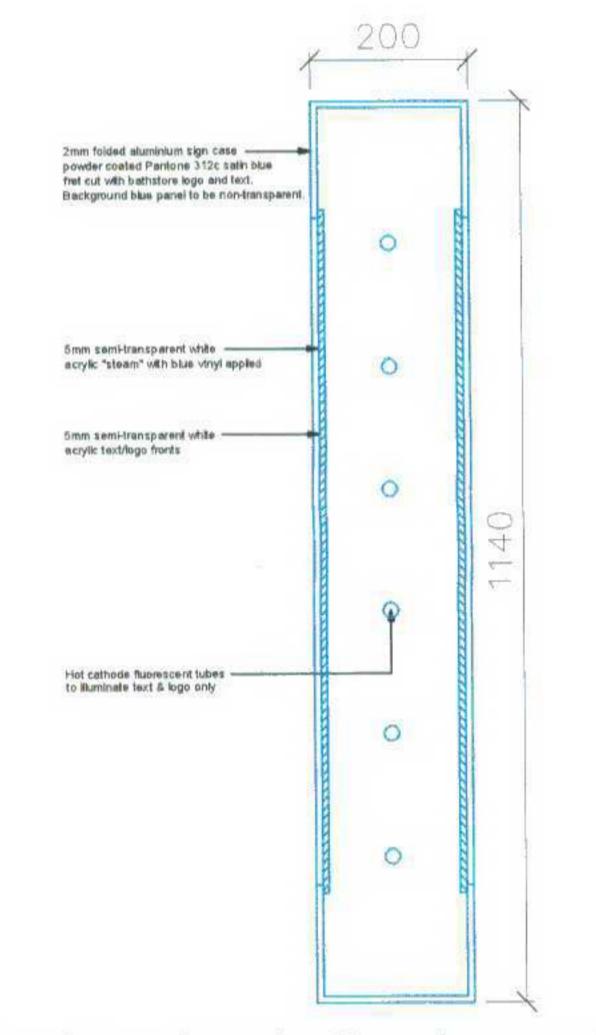

Section through projecting sign - scale 1:10 Box sign with fret cut text & logo

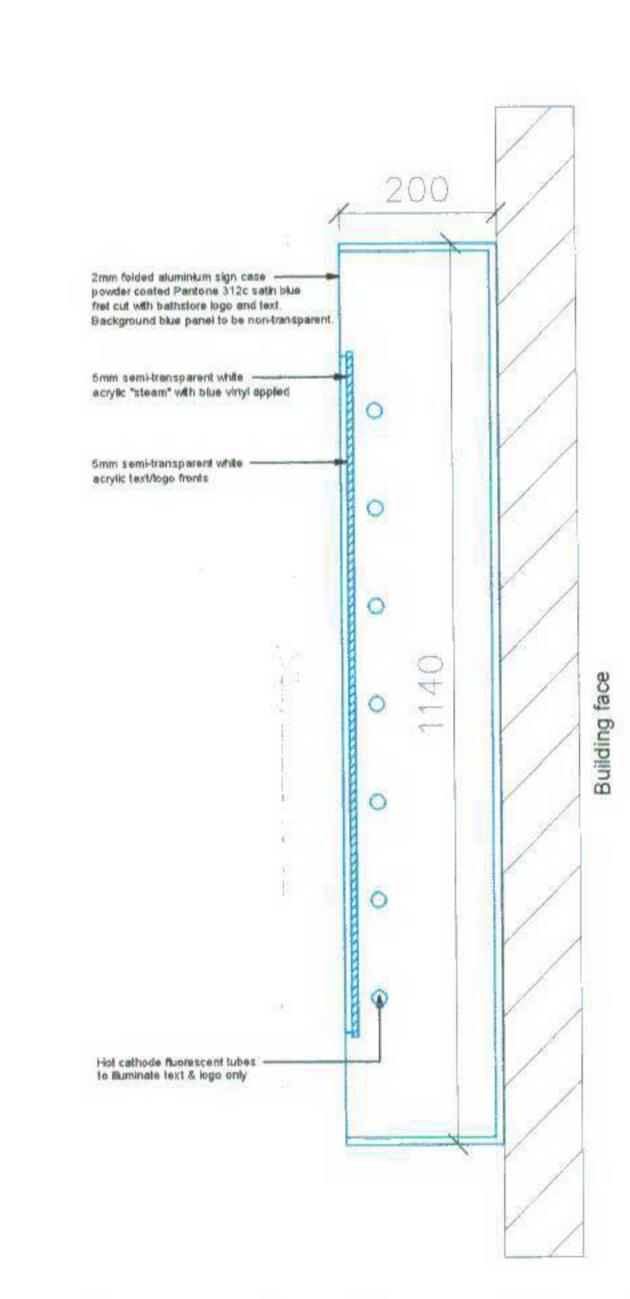

Section through internally lit fascia sign - scale 1:10 Box sign with fret cut text & logo

SIGN DETAILS
Signs to be made from folded aluminium case powder coated to match Pantone 312c satin blue, to be fret cut with Bathstore text & logo.
Semi transparent acrylic panel to be fitted behind fret cut text & logo, allowing internal light source to pass through.

Description

Date Initial

COLOURS Background to be Pantone 312c with white and black letters. "Steam" over bath logo to be: Pale blue - 40% of Pantone 312c

All illumination to be static white lighting via T8 triphosphor fluorescent tubes.

Maximum light output to be 180 candelas per square metre.

SIZES

Sign 1: 800mm wide x 1140mm tall

Sign 2: 6823mm wide x 1140mm tall Sign 3: 6890mm wide x 1140mm tall

Sign 4: 7140mm wide x 1140mm tall

Sign 5: 800mm wide x 1140mm tall

Highest point to u/s of signs: 2850mm

Highest point to u/s of letters: 3089mm

Maximum height of letters: 380mm

Maximum height of logo: 435mm

Projection of signs from building face:
Signs 1 & 5 - 1000mm

Signs 2 to 4 - approx. 200mm



Construction & Project Managers 66 High Street, Cheltenham GL50 1EE T.01242 222 888 F.01242 222 800 www.banyan.cc

BATHSTORE 136 -140 FINCHLEY ROAD LONDON NW3 5HS

Drawing title:		Gross Internal Area:	Ī
PROPOSED SIGNAGE			
Scale: 1:50@A	Drawn by: 1 JP	Date: 19.06.07	
Drawing number:		Revision:	

07/BS FD/200

Approved by:

Do not scale from this drawing.

If in doubt ask.

This drawing is copyright