




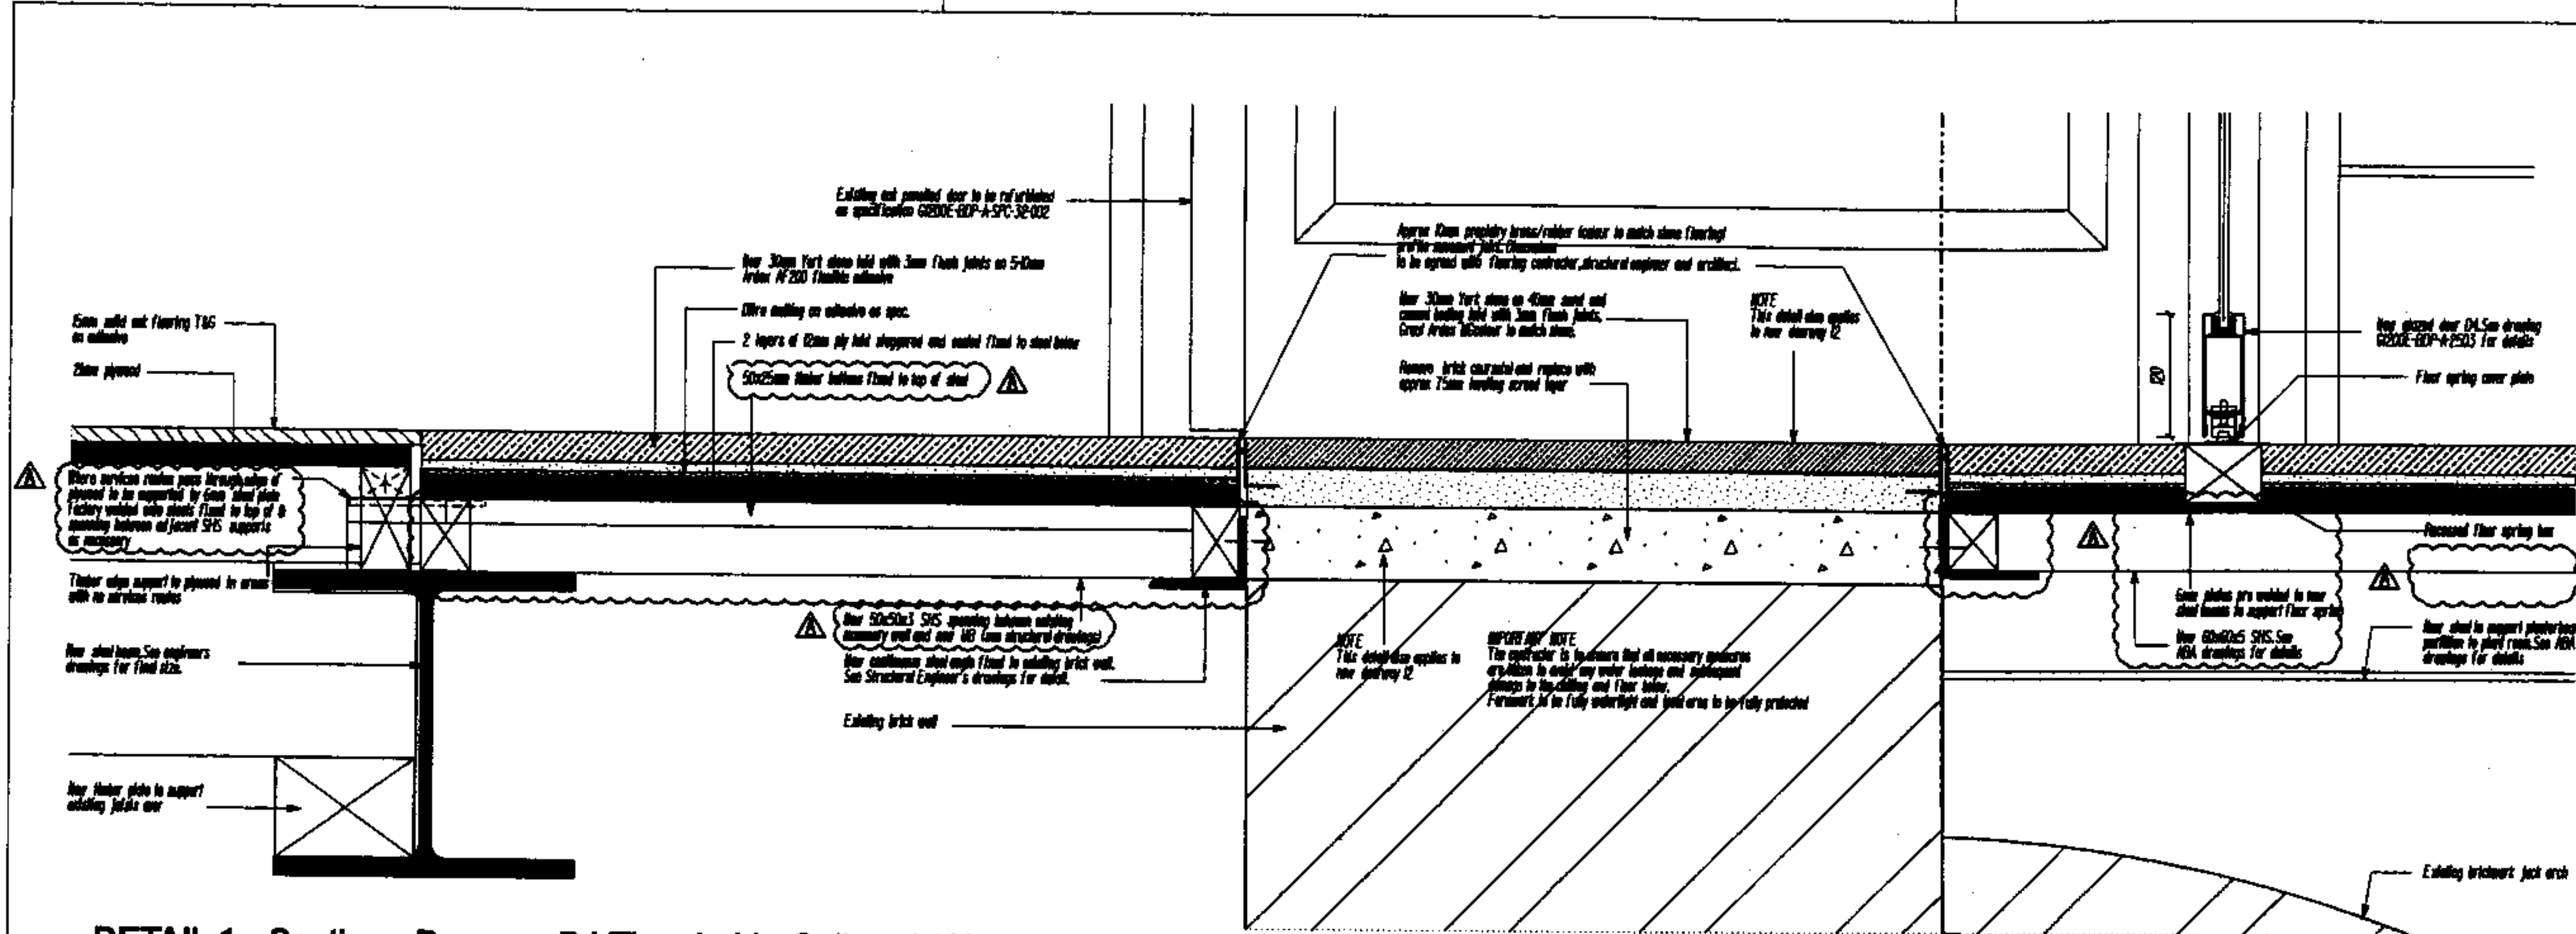


DETAIL 1 - Section - Doorway D4 Threshold - Gallery 36/40

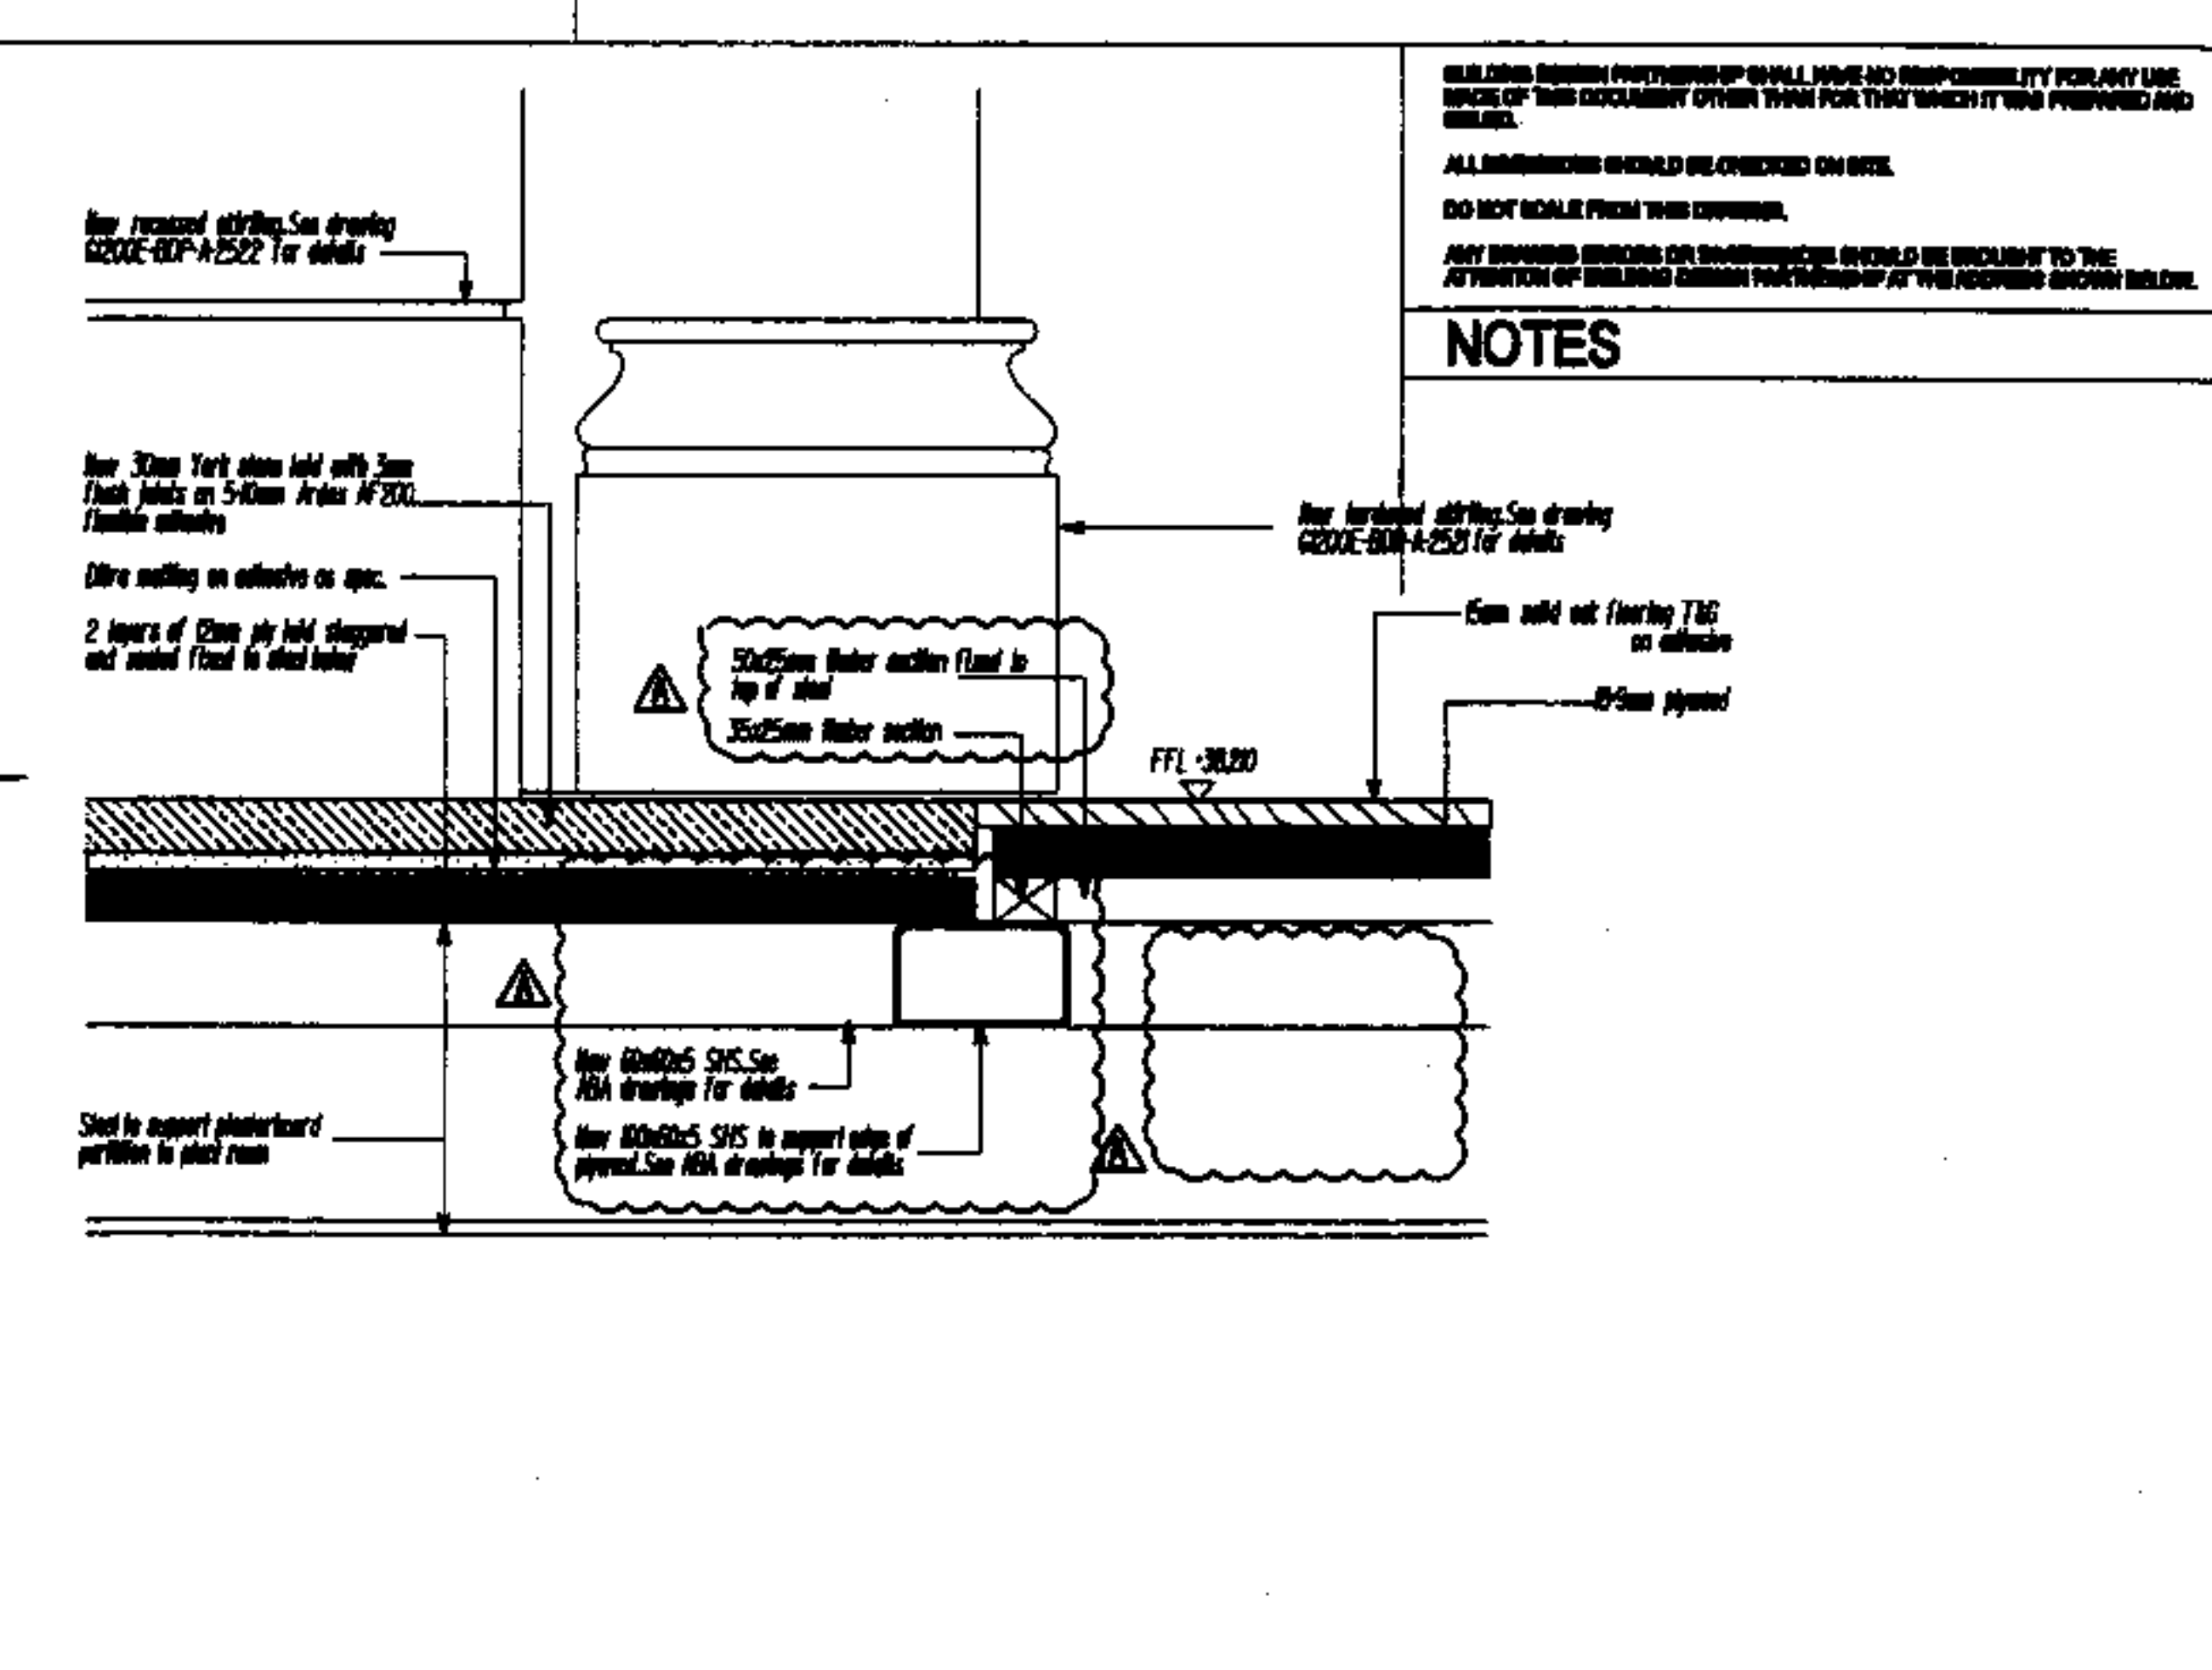


DETAIL 2 - Section - Stone and timber floor junction- Gallery 40

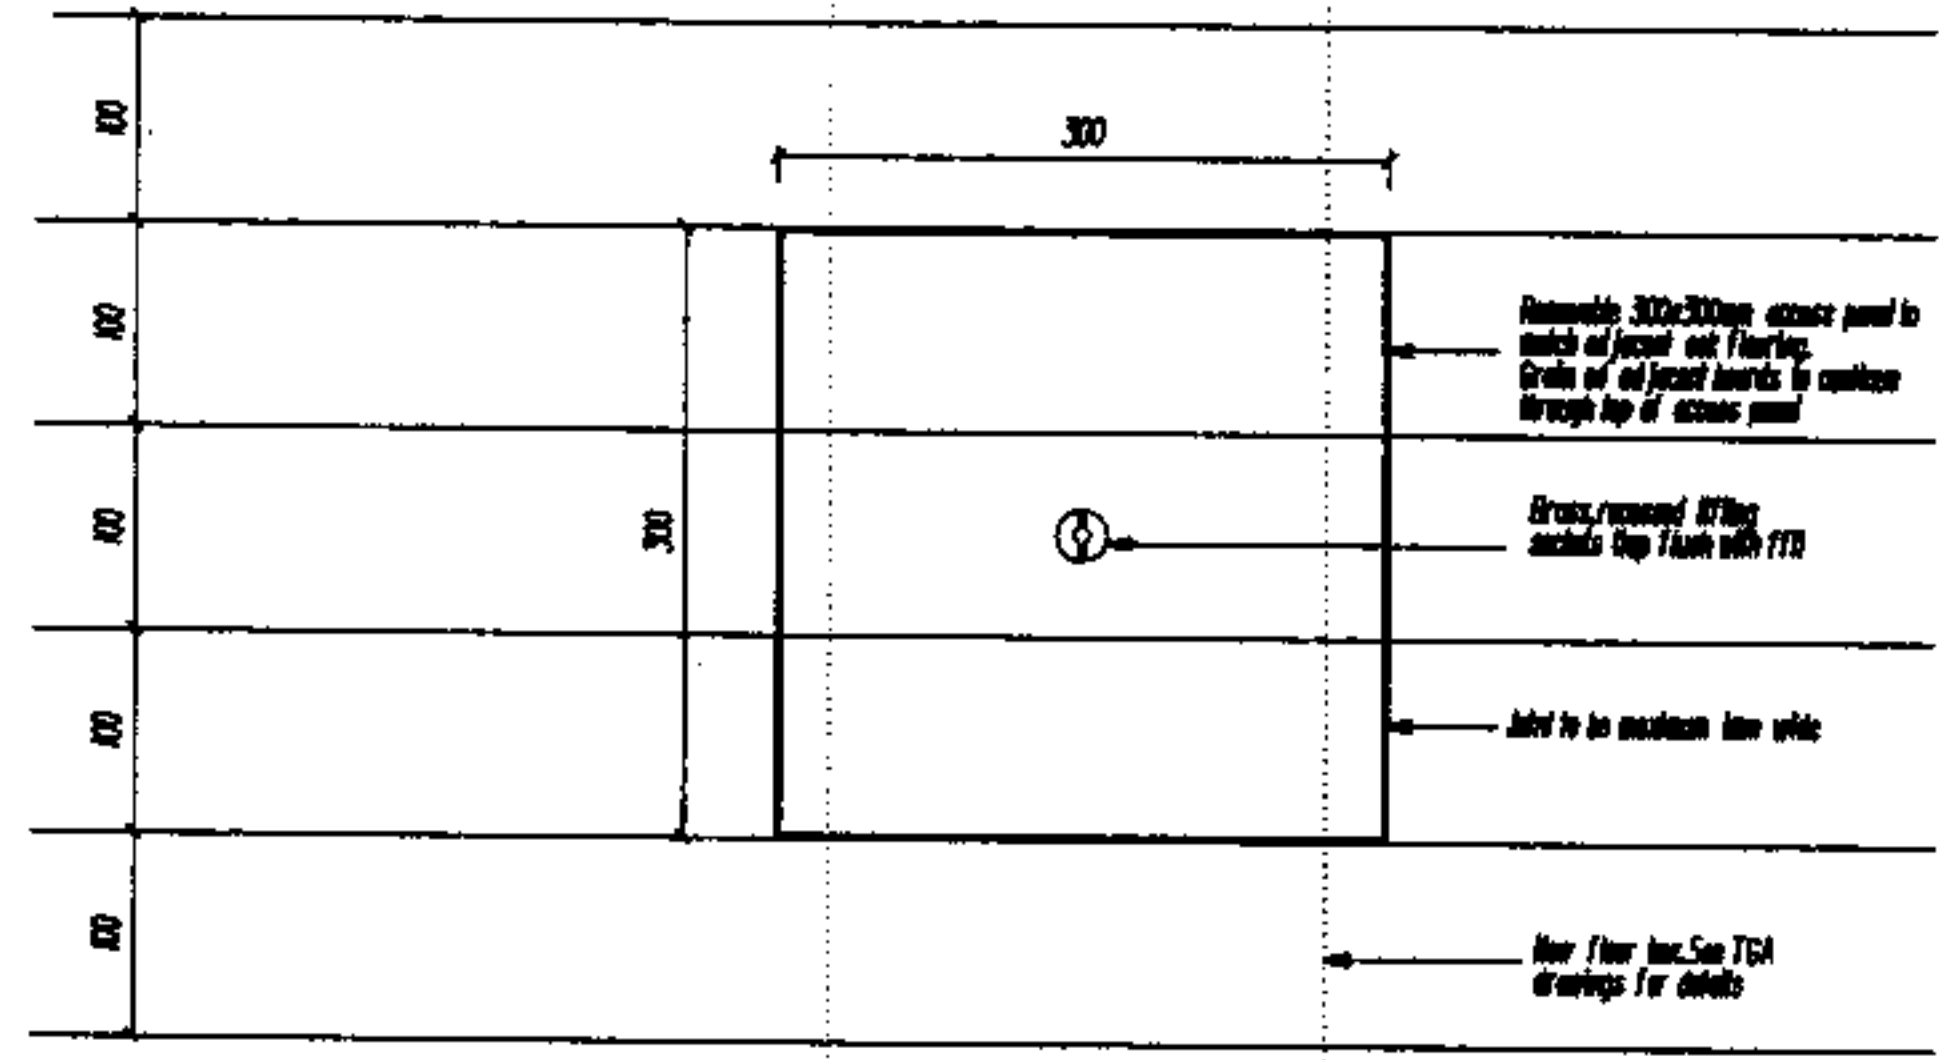

DETAIL 3 - Plan - Floor box - Gallery 36

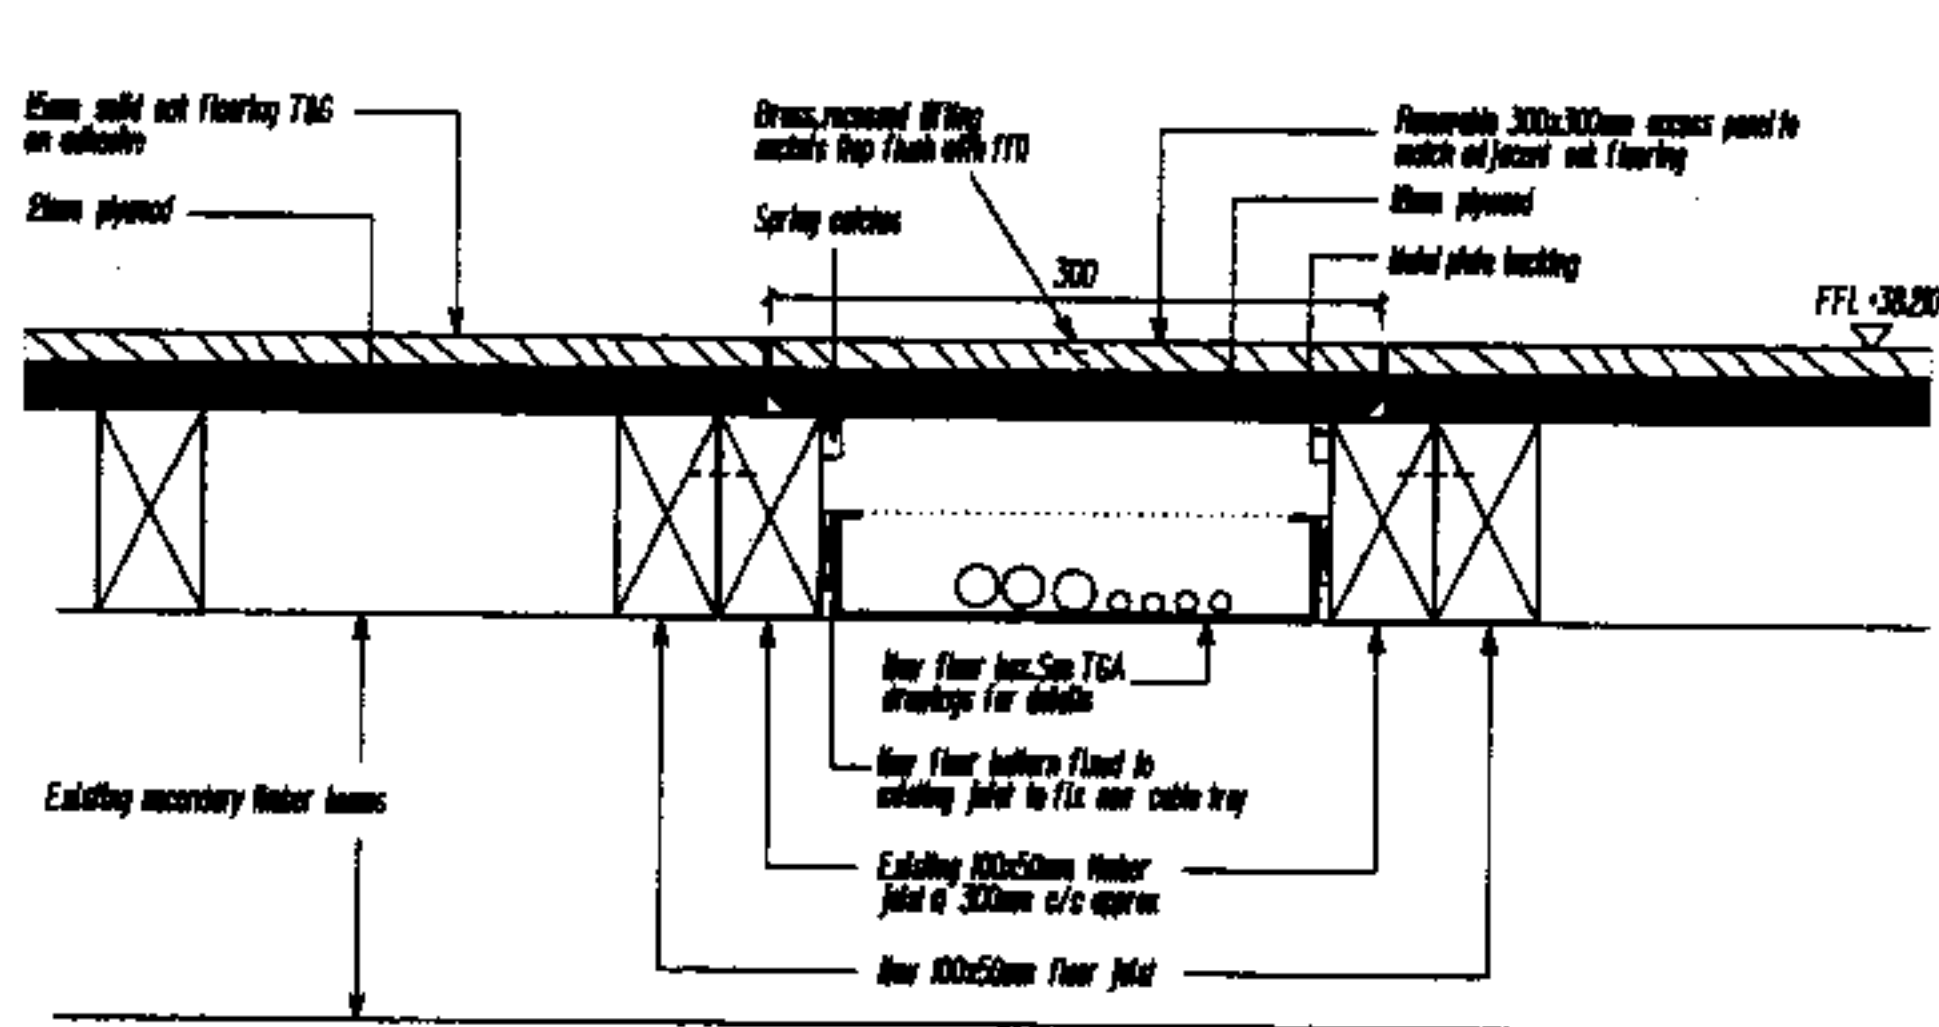

DETAIL 4 - Section - Floor box - Gallery 36

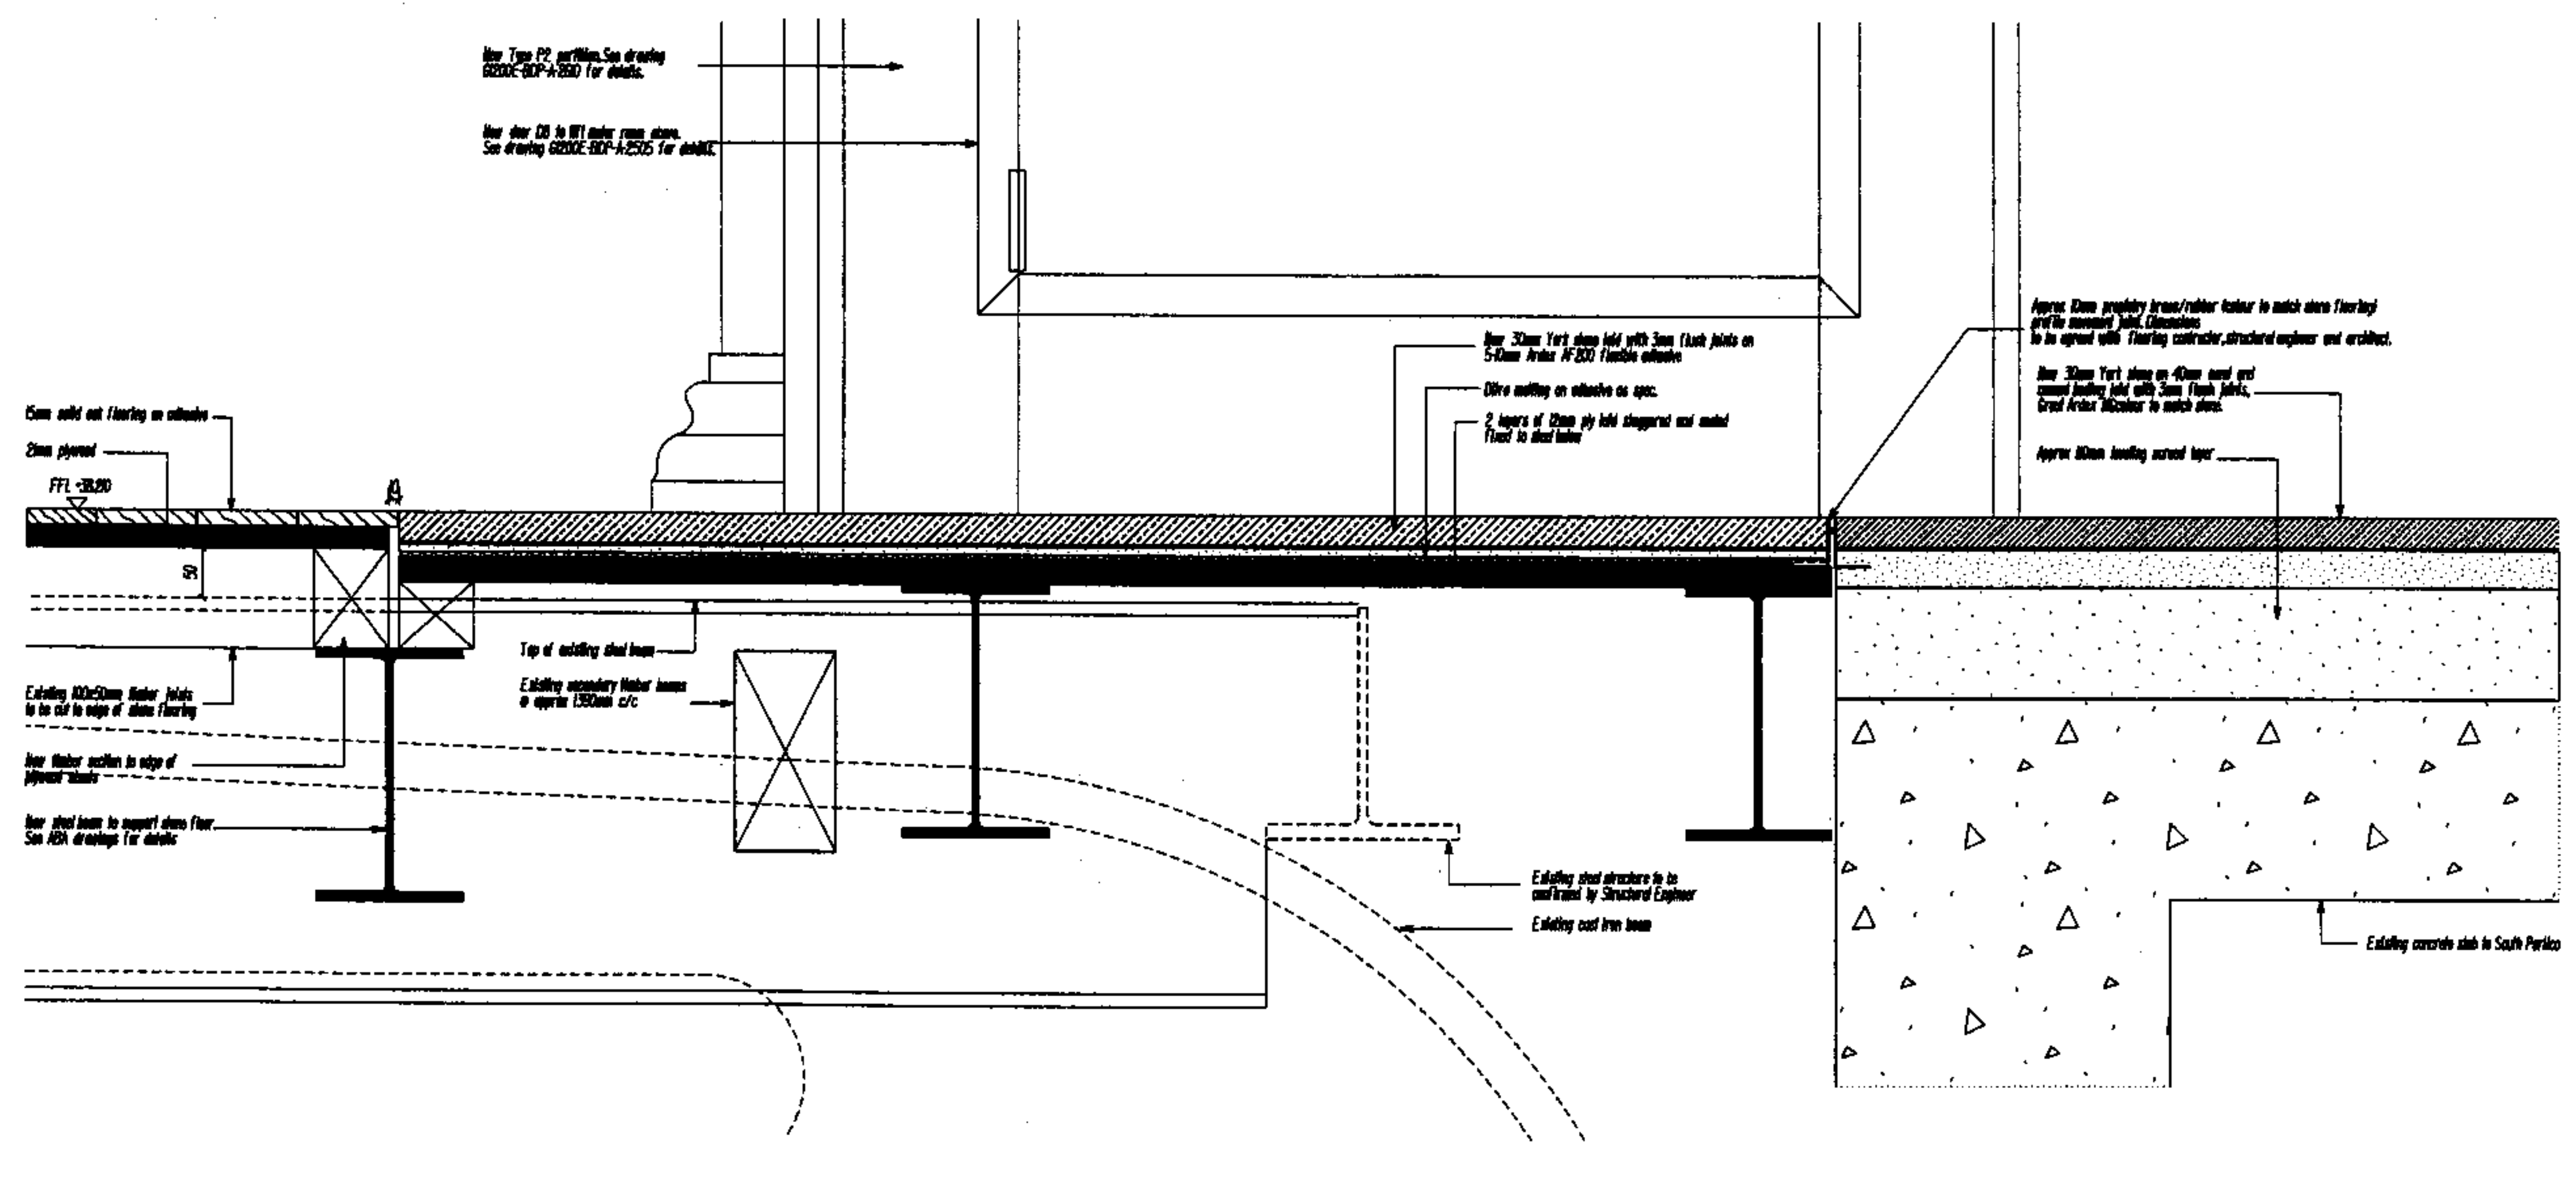

DETAIL 5 - Section - Junction between Gallery 36 and South Portico

NOTES

BUILDING DESIGN PARTNERSHIP SHALL HAVE NO RESPONSIBILITY FOR ANY USE OF THIS DOCUMENT OTHER THAN FOR THE PROJECT FOR WHICH IT WAS PREPARED AND ISSUED.

ALL DIMENSIONS UNLESS OTHERWISE SPECIFIED ON DRAWING.

DO NOT SCALE FROM THIS DRAWING.

ANY DIMENSIONS SHOWN ON DRAWING SHALL BE EXCLUSIVE TO THE PROJECT OF THE BUILDING DESIGN PARTNERSHIP AT THE ADDRESS SHOWN BELOW.

ISSUE	DATE	BY	JC	16/02/07
1	16/02/07	BC	JC	16/02/07
2	26/02/07	BC	JC	26/02/07
3				
4				
5				
6				
7				
8				
9				
10				

**THE
BRITISH
MUSEUM**

BDP

Building Design Partnership
Architects, Designers and Engineers
16 Brewhouse Yard, Clerkenwell
London, EC1V 4LJ
Tel +44 (0)20 7812 8000
Fax +44 (0)20 7812 8000
www.bdp.co.uk

THE BRITISH MUSEUM
The South Stair, Central Saloon
and Galleries 37 to 40
Floor finishes details
Plan and Sections
1:5 @ A1
1:10 @ A3
06.02.07
LN08732 GI2005-BDP-A-2801 A

NOTES



BDP

Architects, Designers and Engineers
16 Breckhouse Yard, Clerkenwell
London, EC1V 4LJ
Tel +44 (0)20 7812 8000
Fax +44 (0)20 7812 8300

Plasterboard partition P1 Typical Details

IN08732	GI200F-BDP-A-260
---------	------------------

55 dia rounded
brass caps

Fluted
bracket
around
Handrail

Presumed
Cast Iron
Posts
with beads
at corners
50x50 mm
Fin: Painted

Allowance to
be made
for this item
being Bronze
(Provisional
Sum)

Plinth

1:5

Approx
1100
and
1050
High

Make good
stone in
position of
old posts

Dotted line indicates
outline of Existing
Handrail and Posts

1:10

Polished Brass
Handrail
50 dia

940
As
Extg.

Grouted
around
Post

Notes

1. This is A Contractor Design Item
2. Fixings into Stone to be a Contractor Design Item
3. All details to match Existing Handrails and Posts on the South Stair
4. Spec. Ref. L30/550

Rev. A Tender Issue
JK 8.2.07



Building Design Partnership
Architects, Designers and Engineers
16 Broadhouse Yard, Clerkenwell
London, EC1V 4LJ
Tel +44 (0)20 7812 8000
Fax +44 (0)20 7812 8389
www.bdp.co.uk

THE BRITISH MUSEUM		
The South Stair, Central Saloon and Galleries 37 to 40		
NEW METALWORK		1:10
LEVEL 6 SOUTH STAIR		
NEW HANDRAILS & POSTS		2.07
LN08732	GI200E-BDPA-2760	A


BUILDING DESIGN PARTNERSHIP SHALL HAVE NO RESPONSIBILITY FOR ANY USE OF THIS DOCUMENT OTHER THAN FOR THAT WHICH IT WAS PREPARED AND ISSUED.

ALL DIMENSIONS SHOULD BE CHECKED ON SITE.


DO NOT SCALE FROM THIS DRAWING.

ANY CHANGES MUST BE APPROVED BY THE ARCHITECT OR BUILDING DESIGN PARTNERSHIP AT THE COMMENCEMENT OF WORK.


NOTES

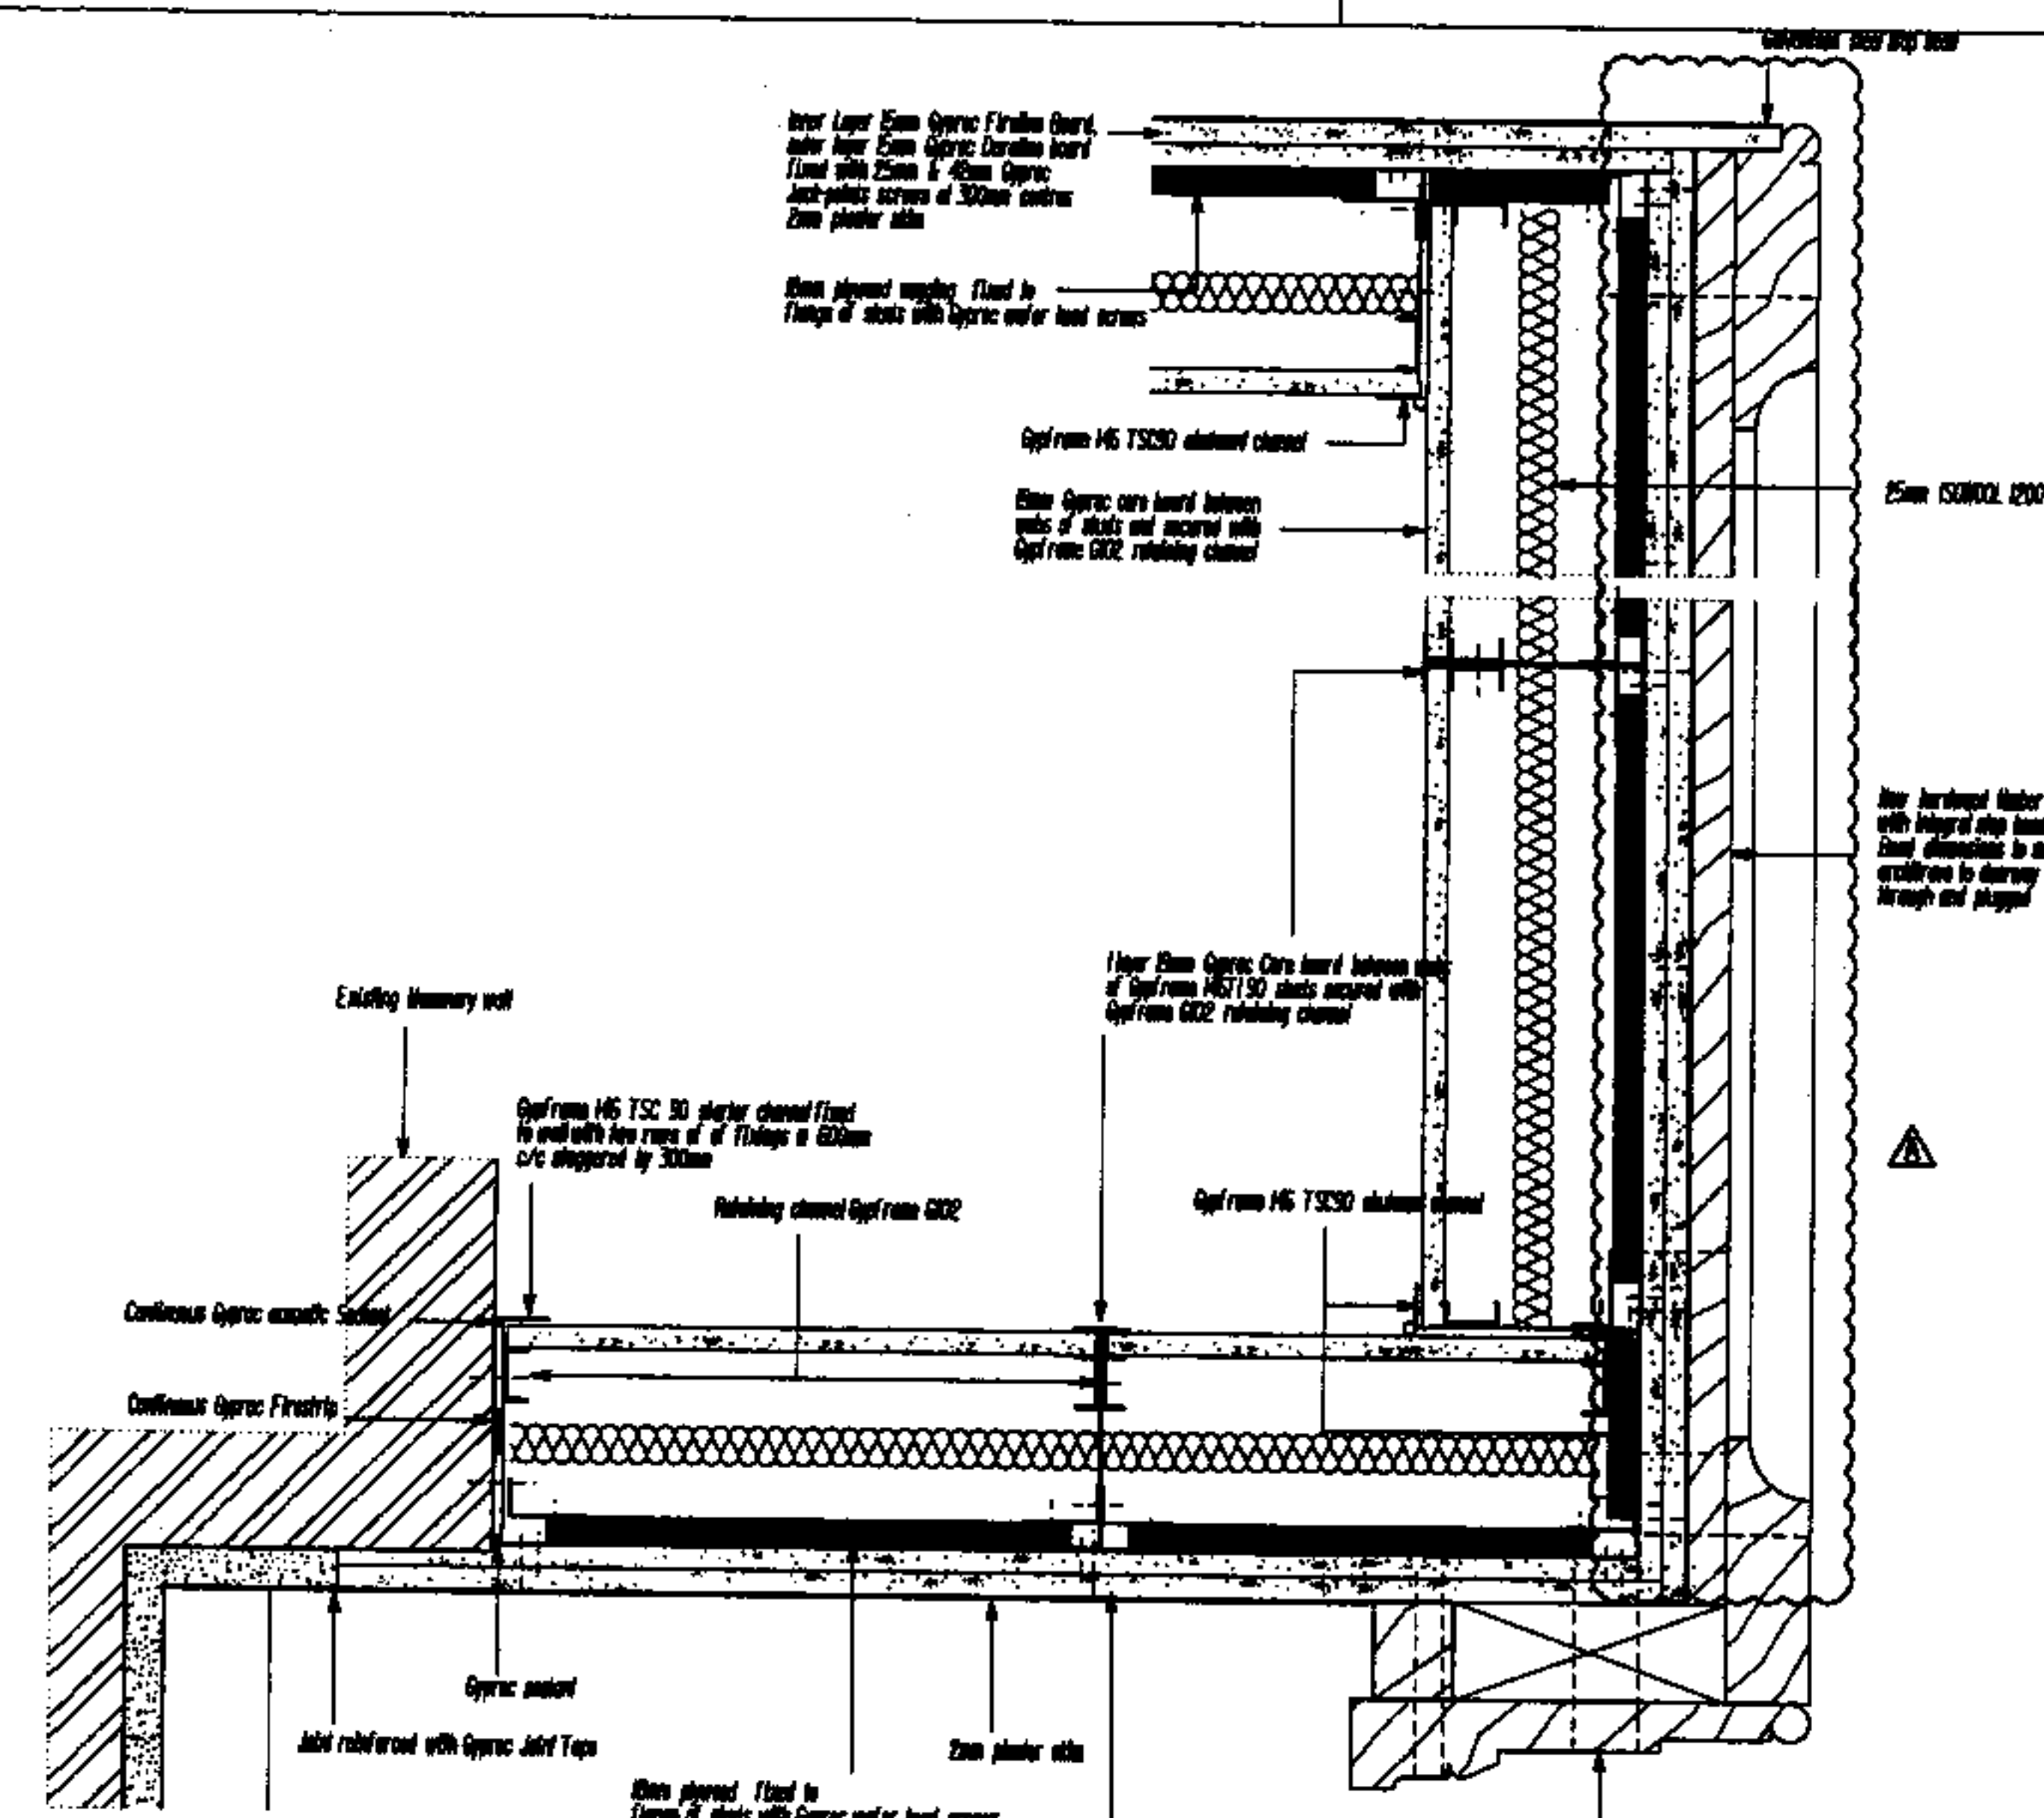


DETAIL 1 - Plan - Type P2 partition - Typical abutment detail

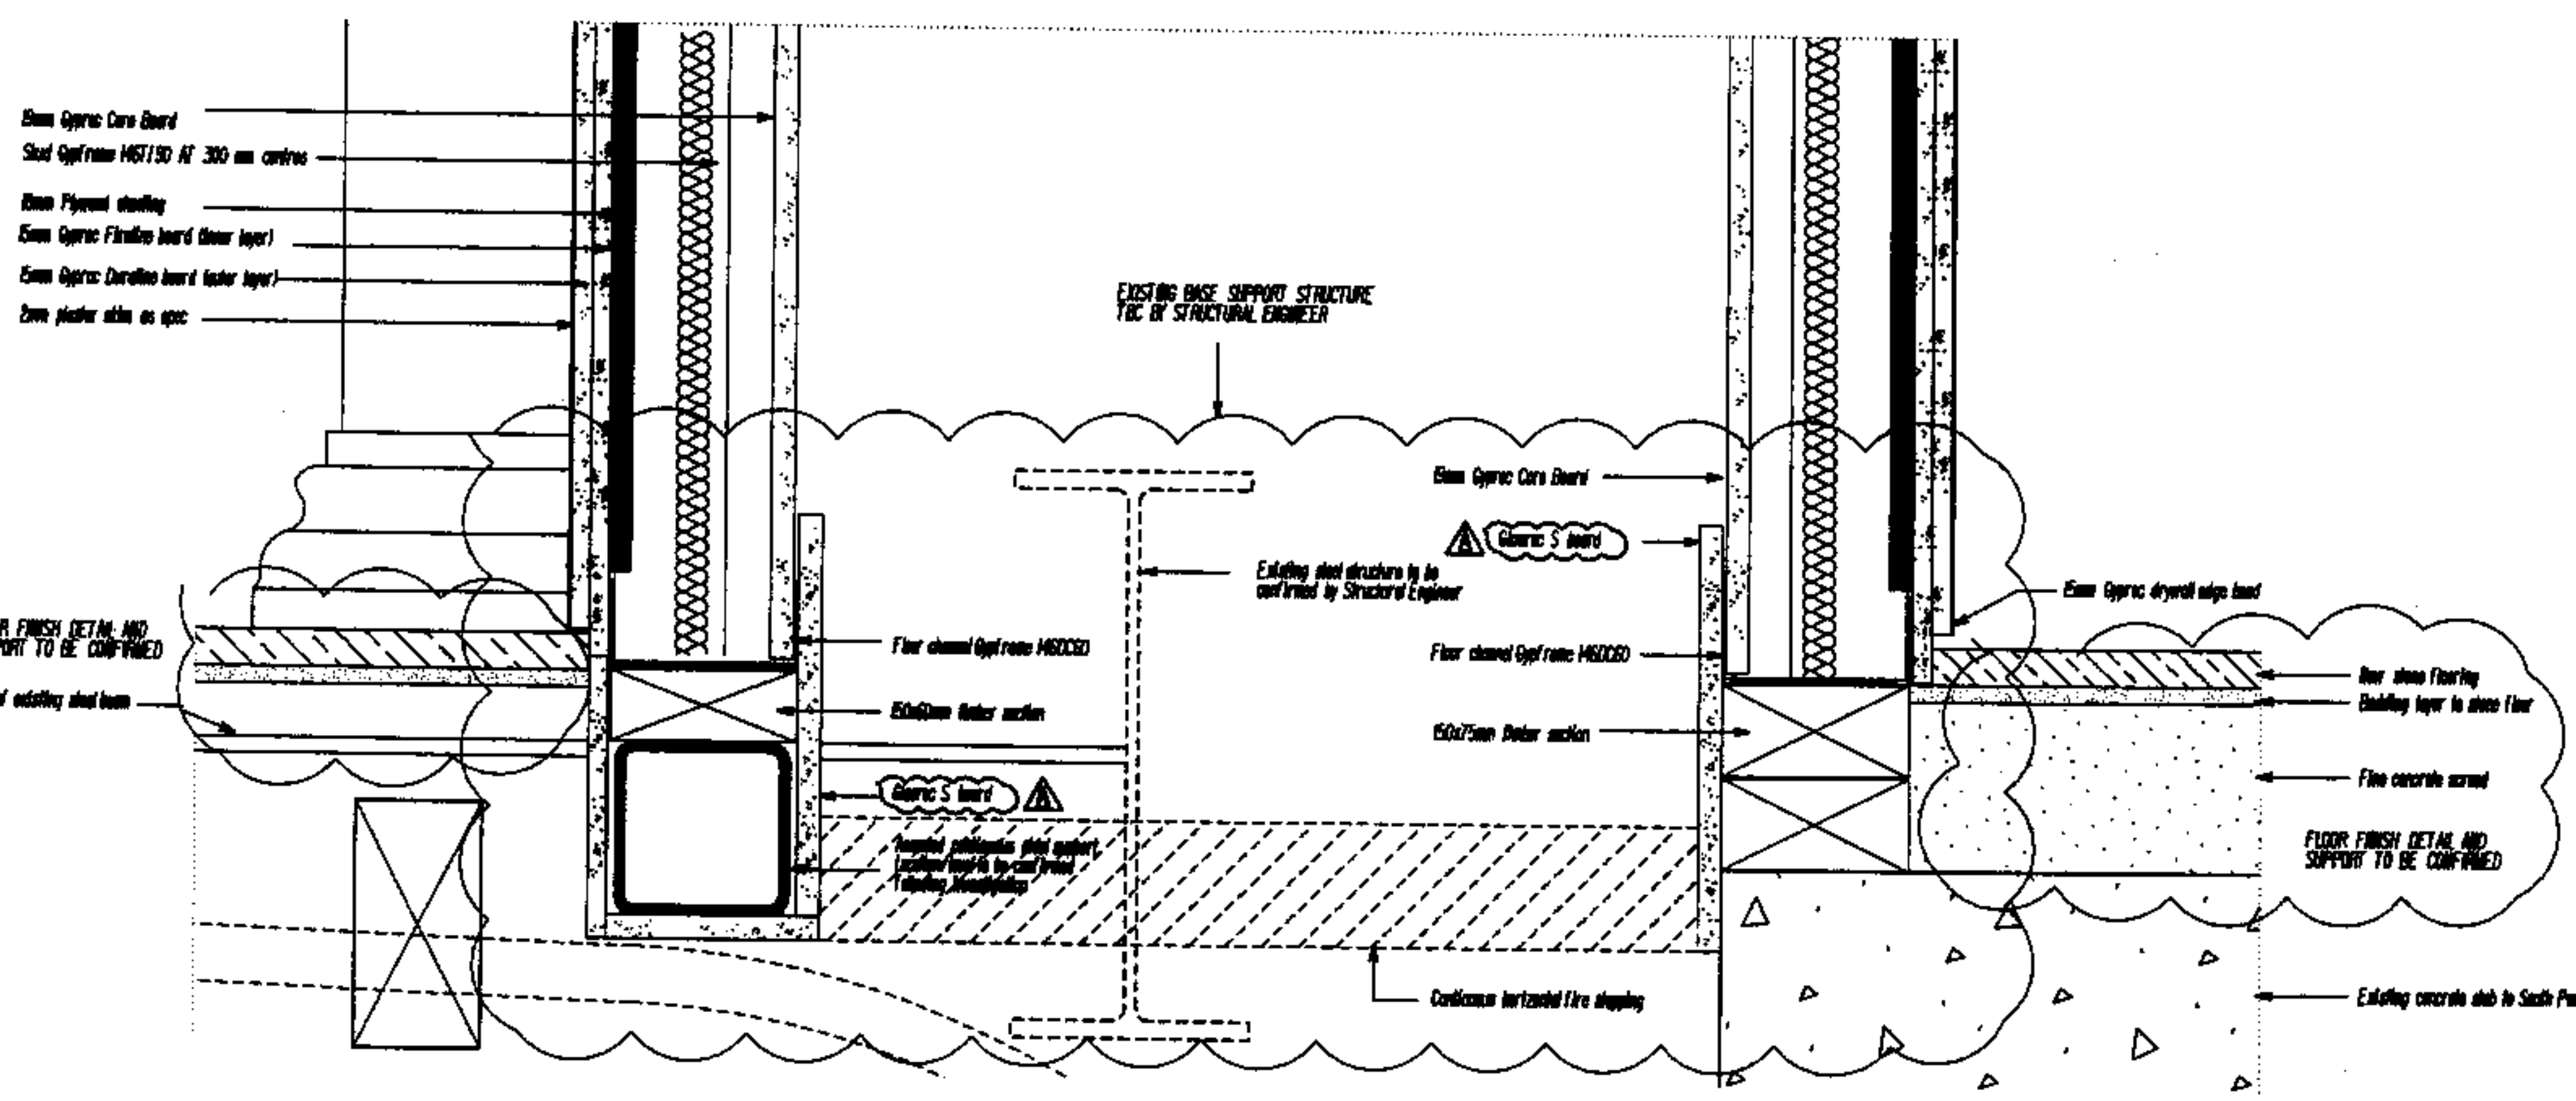

DETAIL 4 - Section - Type P2 Partition - Typical base support detail

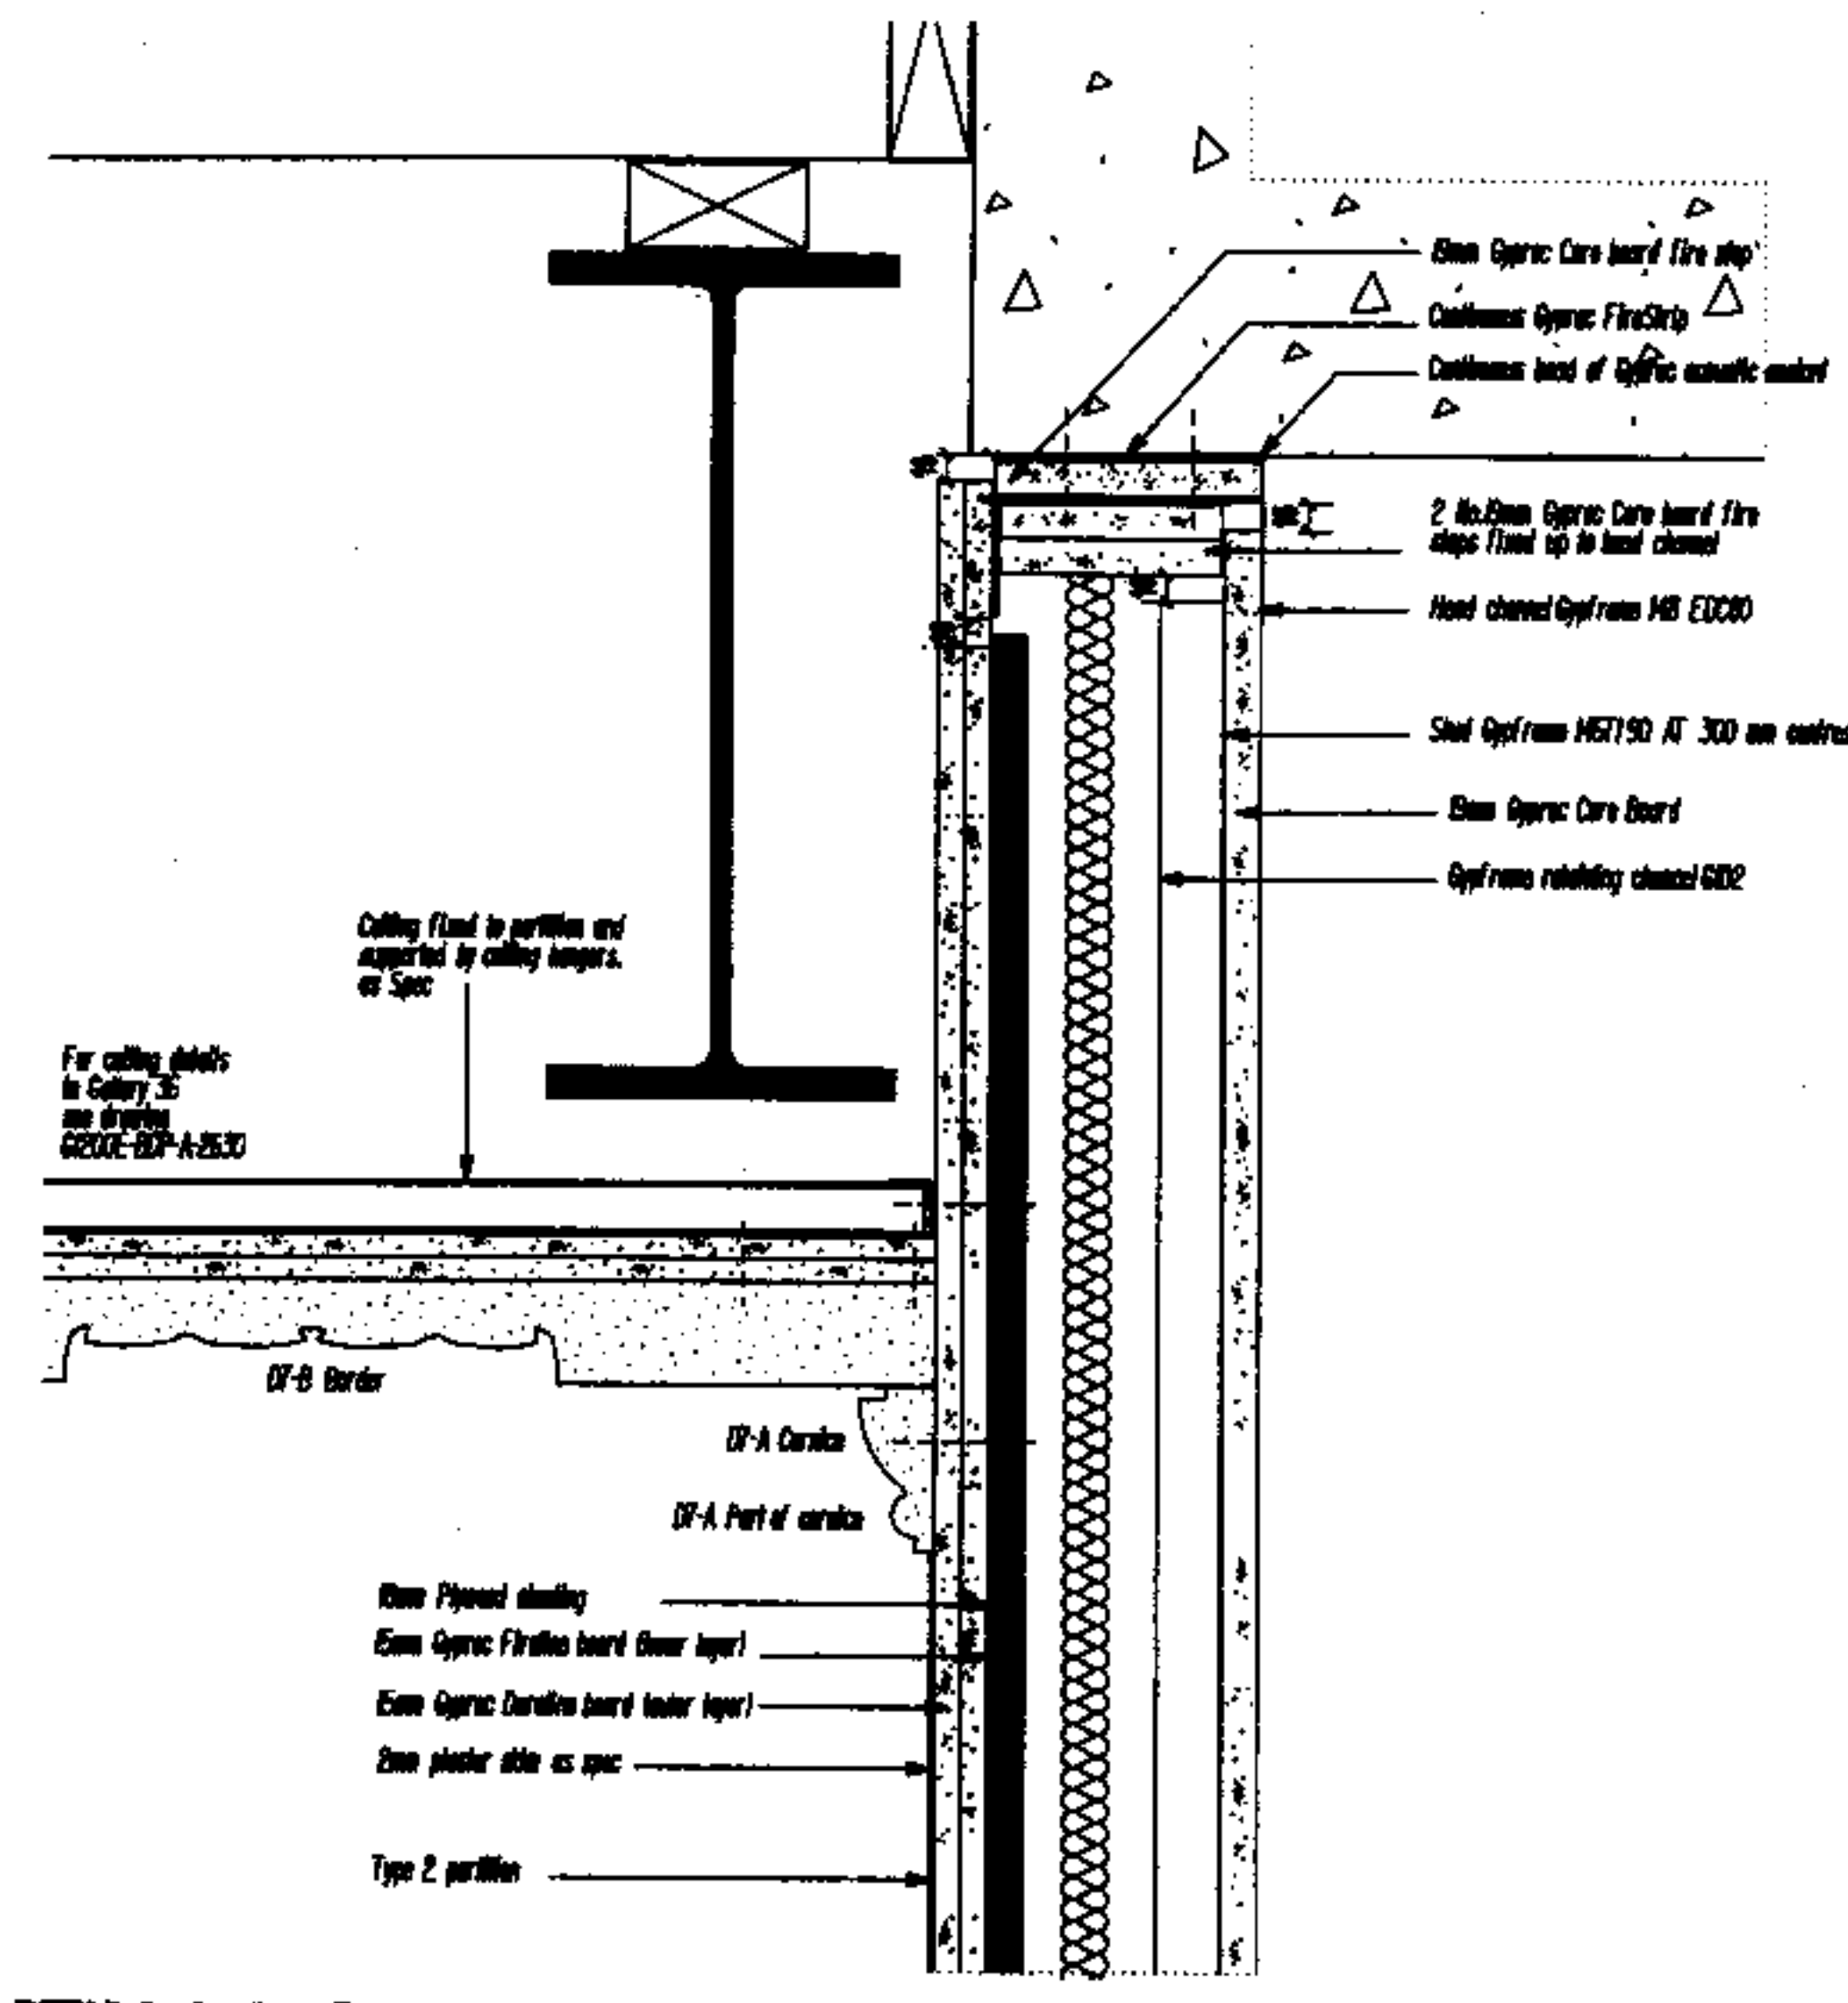

DETAIL 2 - Section - Type 2 partition - Typical head restraint detail

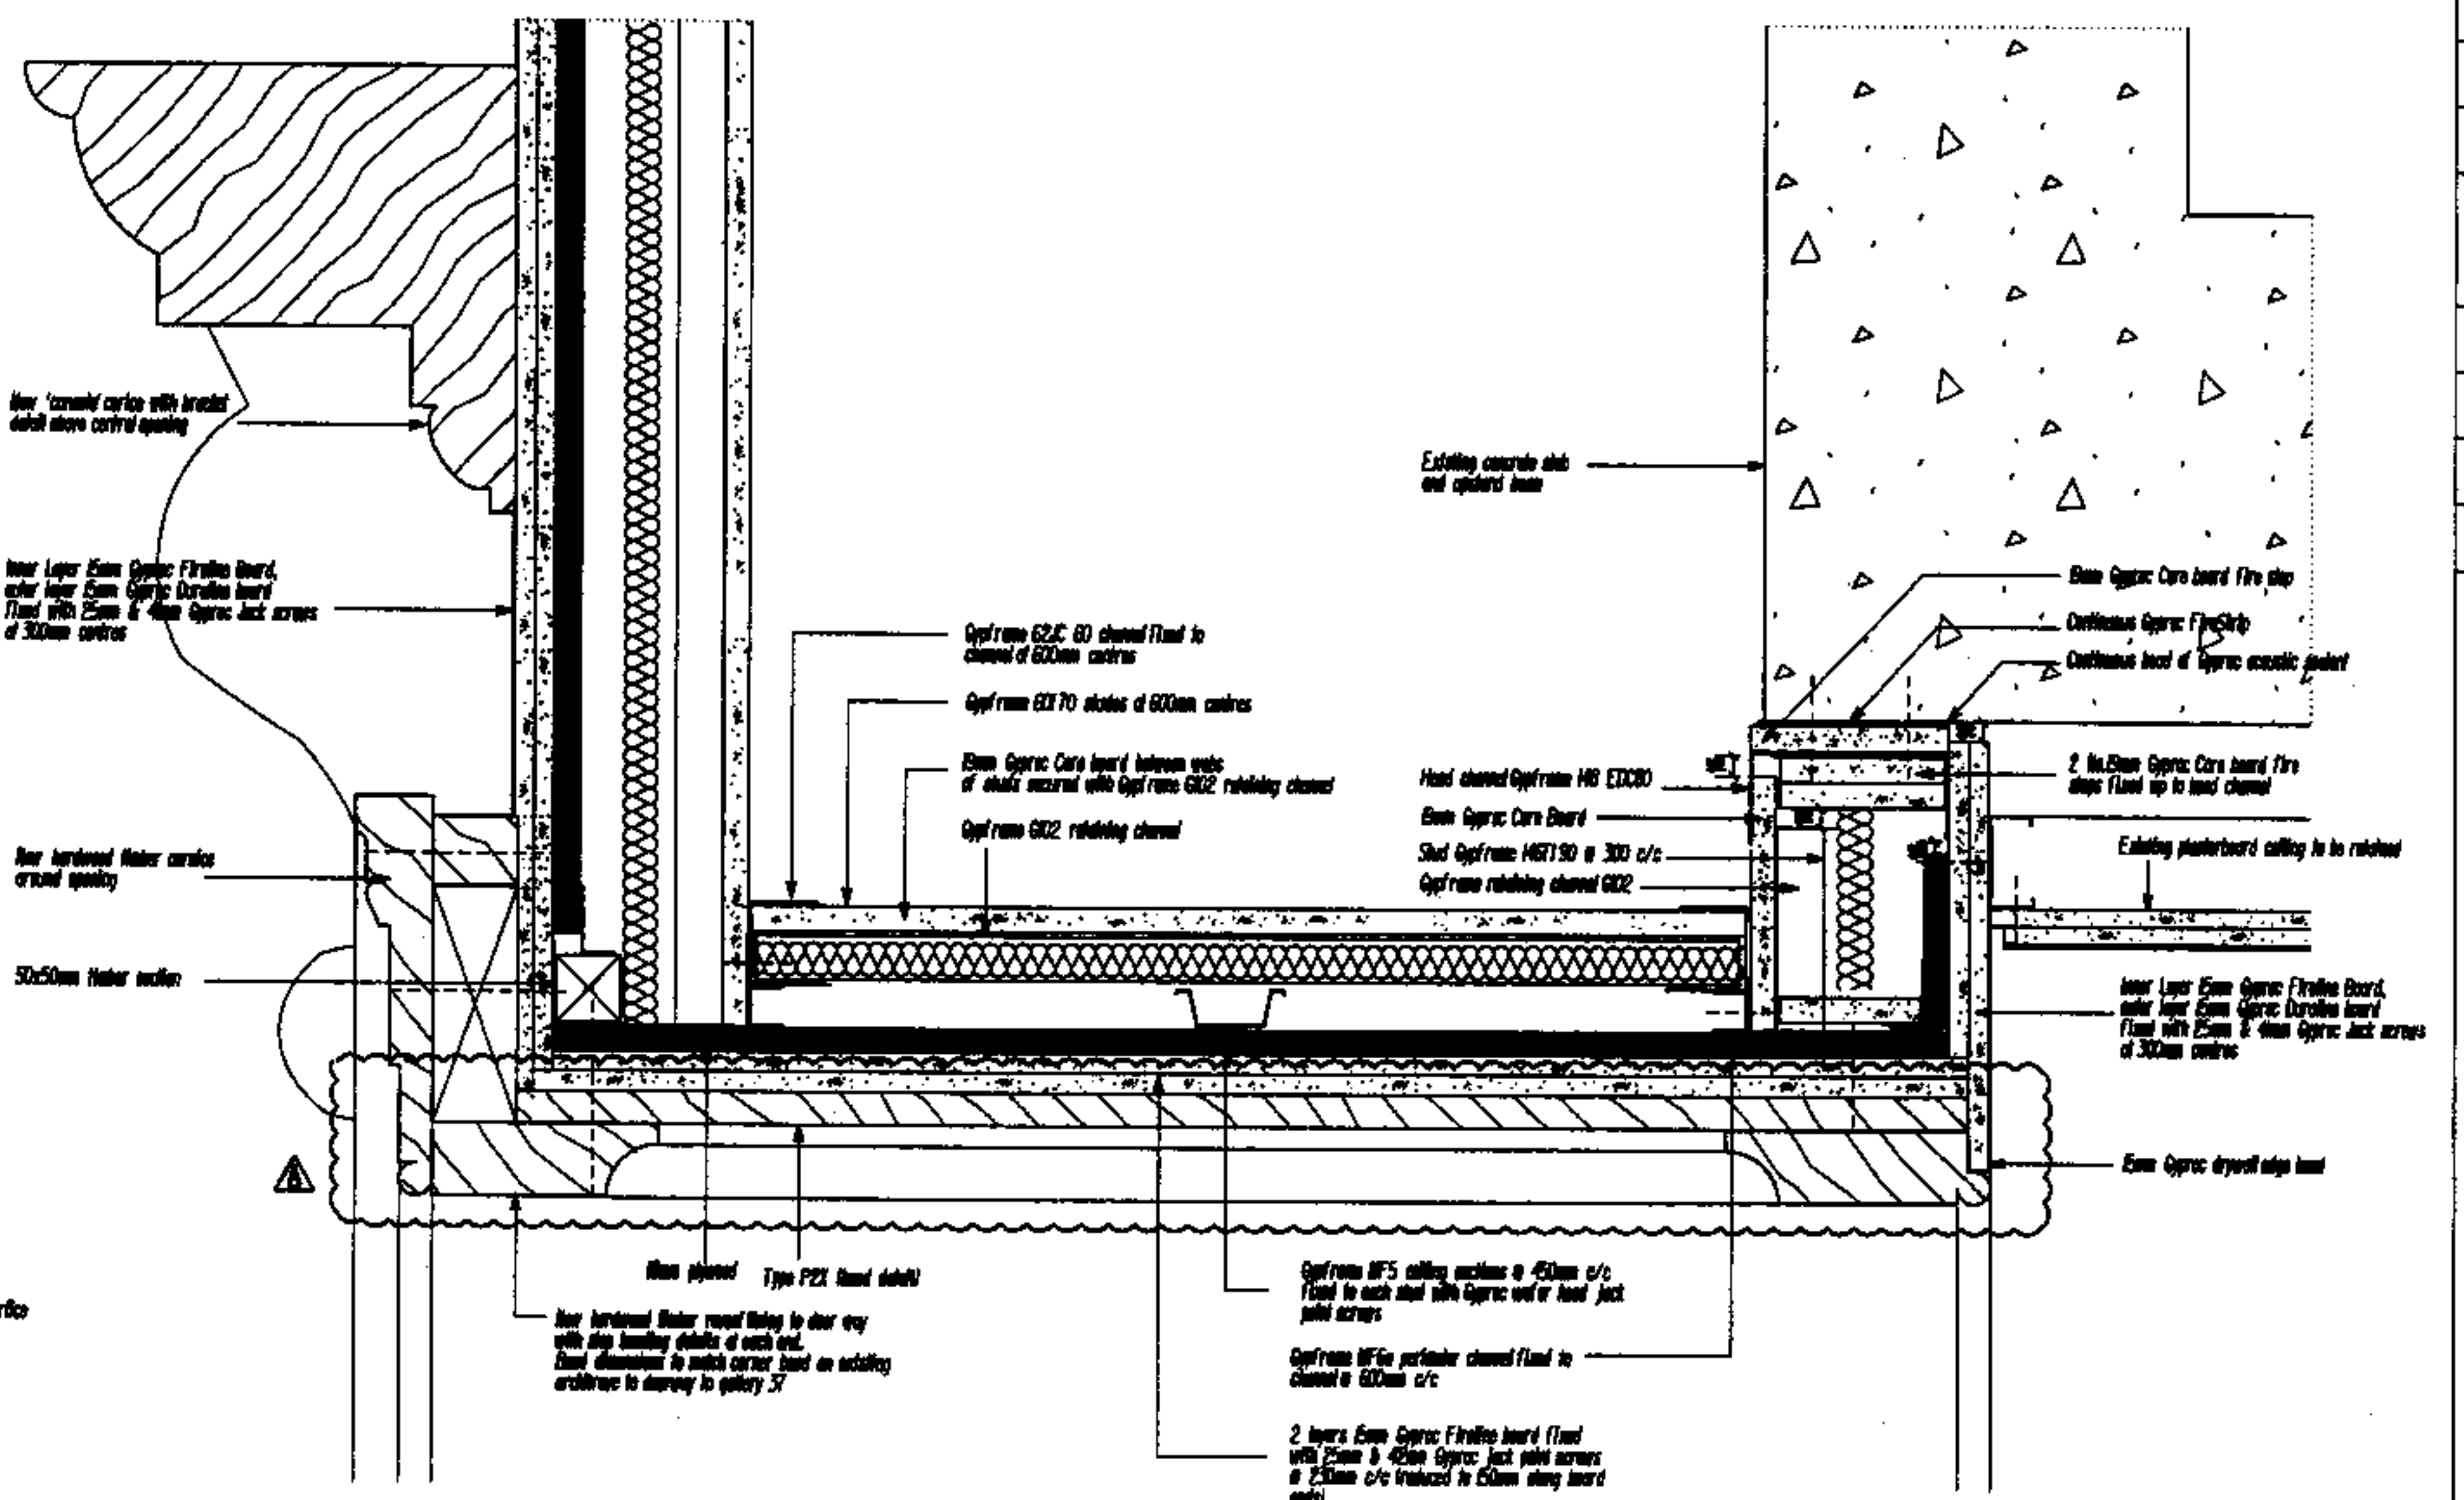

DETAIL 3 - Section - Junction of Type P2 and P2X partition/head

NOTES:

This drawing is to be read in conjunction with all other relevant contract documents including, but not limited to, the following:

- drawings G200E-BDP-A-2100 to 2100 inclusive
- drawings G200E-BDP-A-2200 to 2200 inclusive
- all other relevant architectural detail drawings
- specifications G200E-BDP-A-SPEC-22-001 and 22-001
- all relevant structural engineer's drawings for arrangement details of support structure

ISSUE	Issue for Tender	AG	JC	30/01/07
1	Issue for Tender	AG	JC	12/02/07
2				
3				
4				
5				
6				
7				
8				
9				
10				

THE BRITISH MUSEUM

BDP

Building Design Partnership
Architects, Designers and Engineers
16 Broadhouse Yard, Clerkenwell
London, EC1V 4LJ
Tel: +44 (0)20 7612 8000
Fax: +44 (0)20 7612 8000
www.bdp.co.uk

THE BRITISH MUSEUM
The South Stair, Central Saloon
and Galleries 37 to 40
Plasterboard partition P2/P2X
Typical Details

1:5
1:10
23.01.07

LN08732 G200E-BDP-A-2610 A

ALL DIMENSIONS TO BE CHECKED ON SITE.
DO NOT SCALE FROM THIS DRAWING.
ANY DRAWING ERRORS OR DIVERGENCES
SHOULD BE BROUGHT TO THE ATTENTION
OF BUILDING DESIGN PARTNERSHIP AT
THE ADDRESS SHOWN BELOW


Based on a New Copper Roof
Traditional System
Batten Rolls

Building Design Partnership
Architects, Designers and Engineers
18 Renshaw Yard, Clerkenwell
London, EC2V 4LJ
Tel +44 (0)20 7512 8880
Fax +44 (0)20 7512 8889
www.bdp.co.uk


THE BRITISH MUSEUM
The South Stair, Central Saloon
and Galleries 37 to 40

PROPOSED BUILD-UP TO TIMBER COPPER ROOFS	1:10
DETAIL 10100	11.06
LN08T32 G120DE-BDP-A-2401	A

Rev. A Tender Issue JK 16.12.06

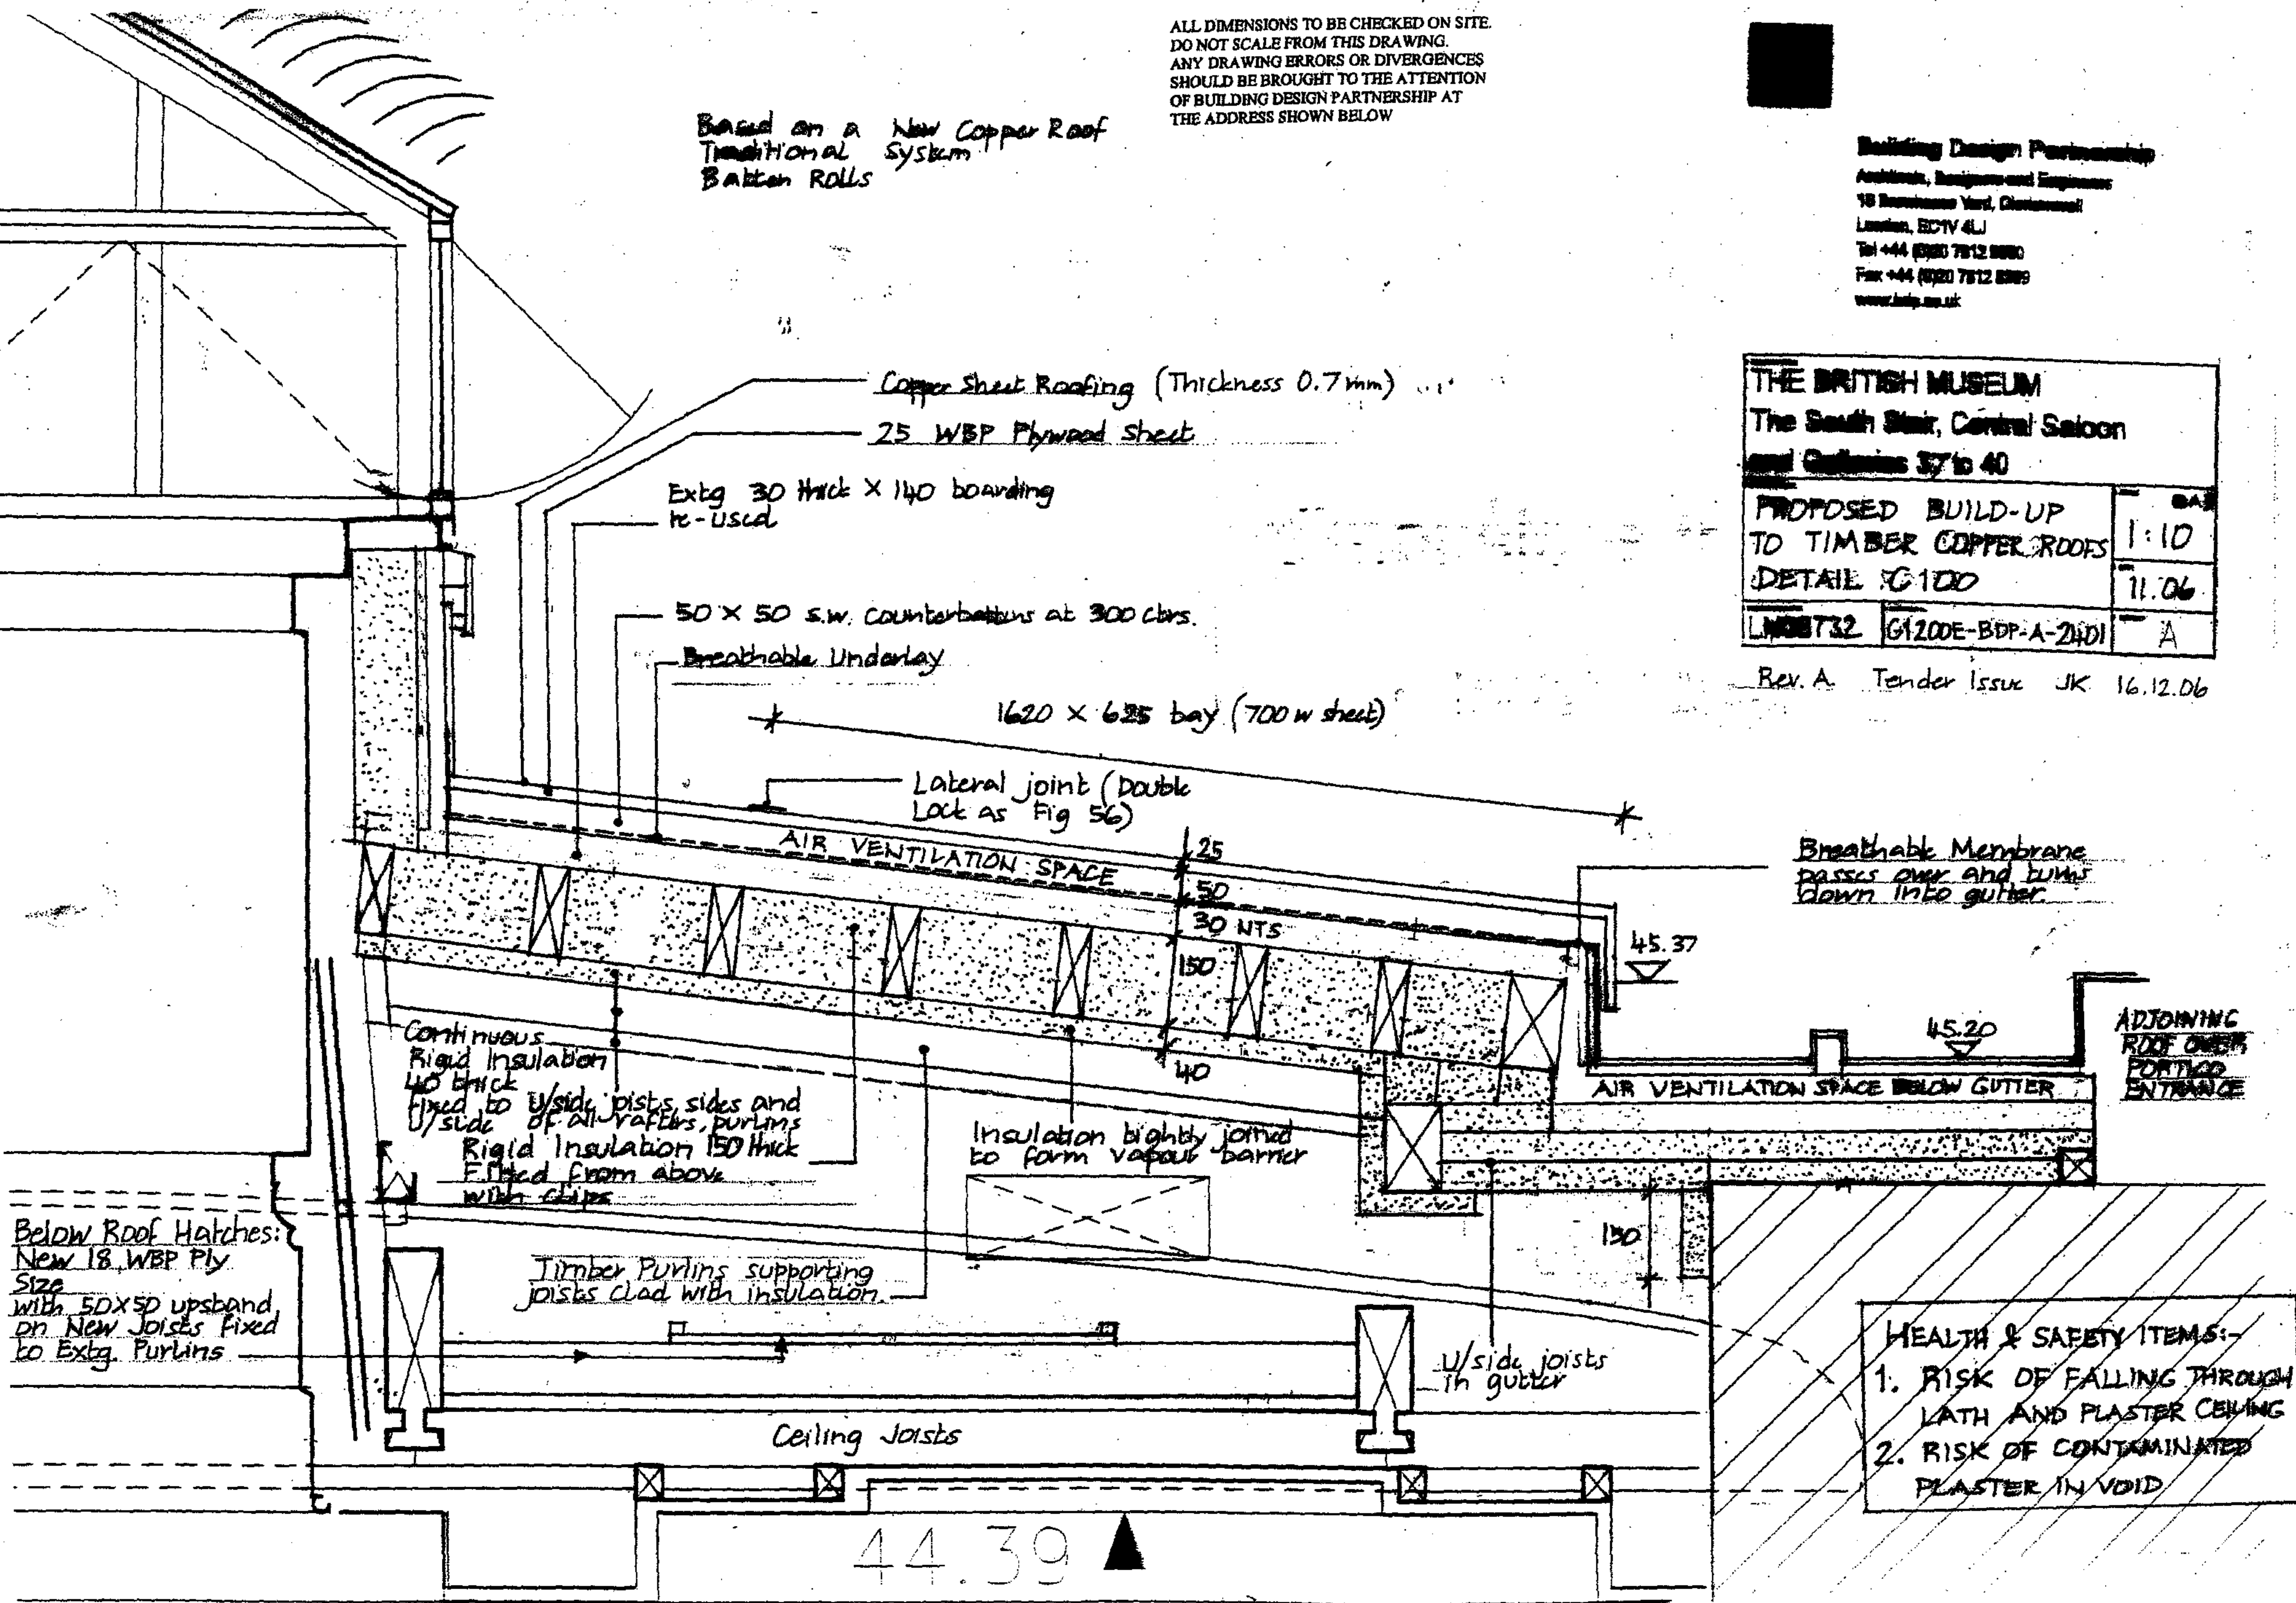

LEVELS AS GA PLAN, SECTIONS

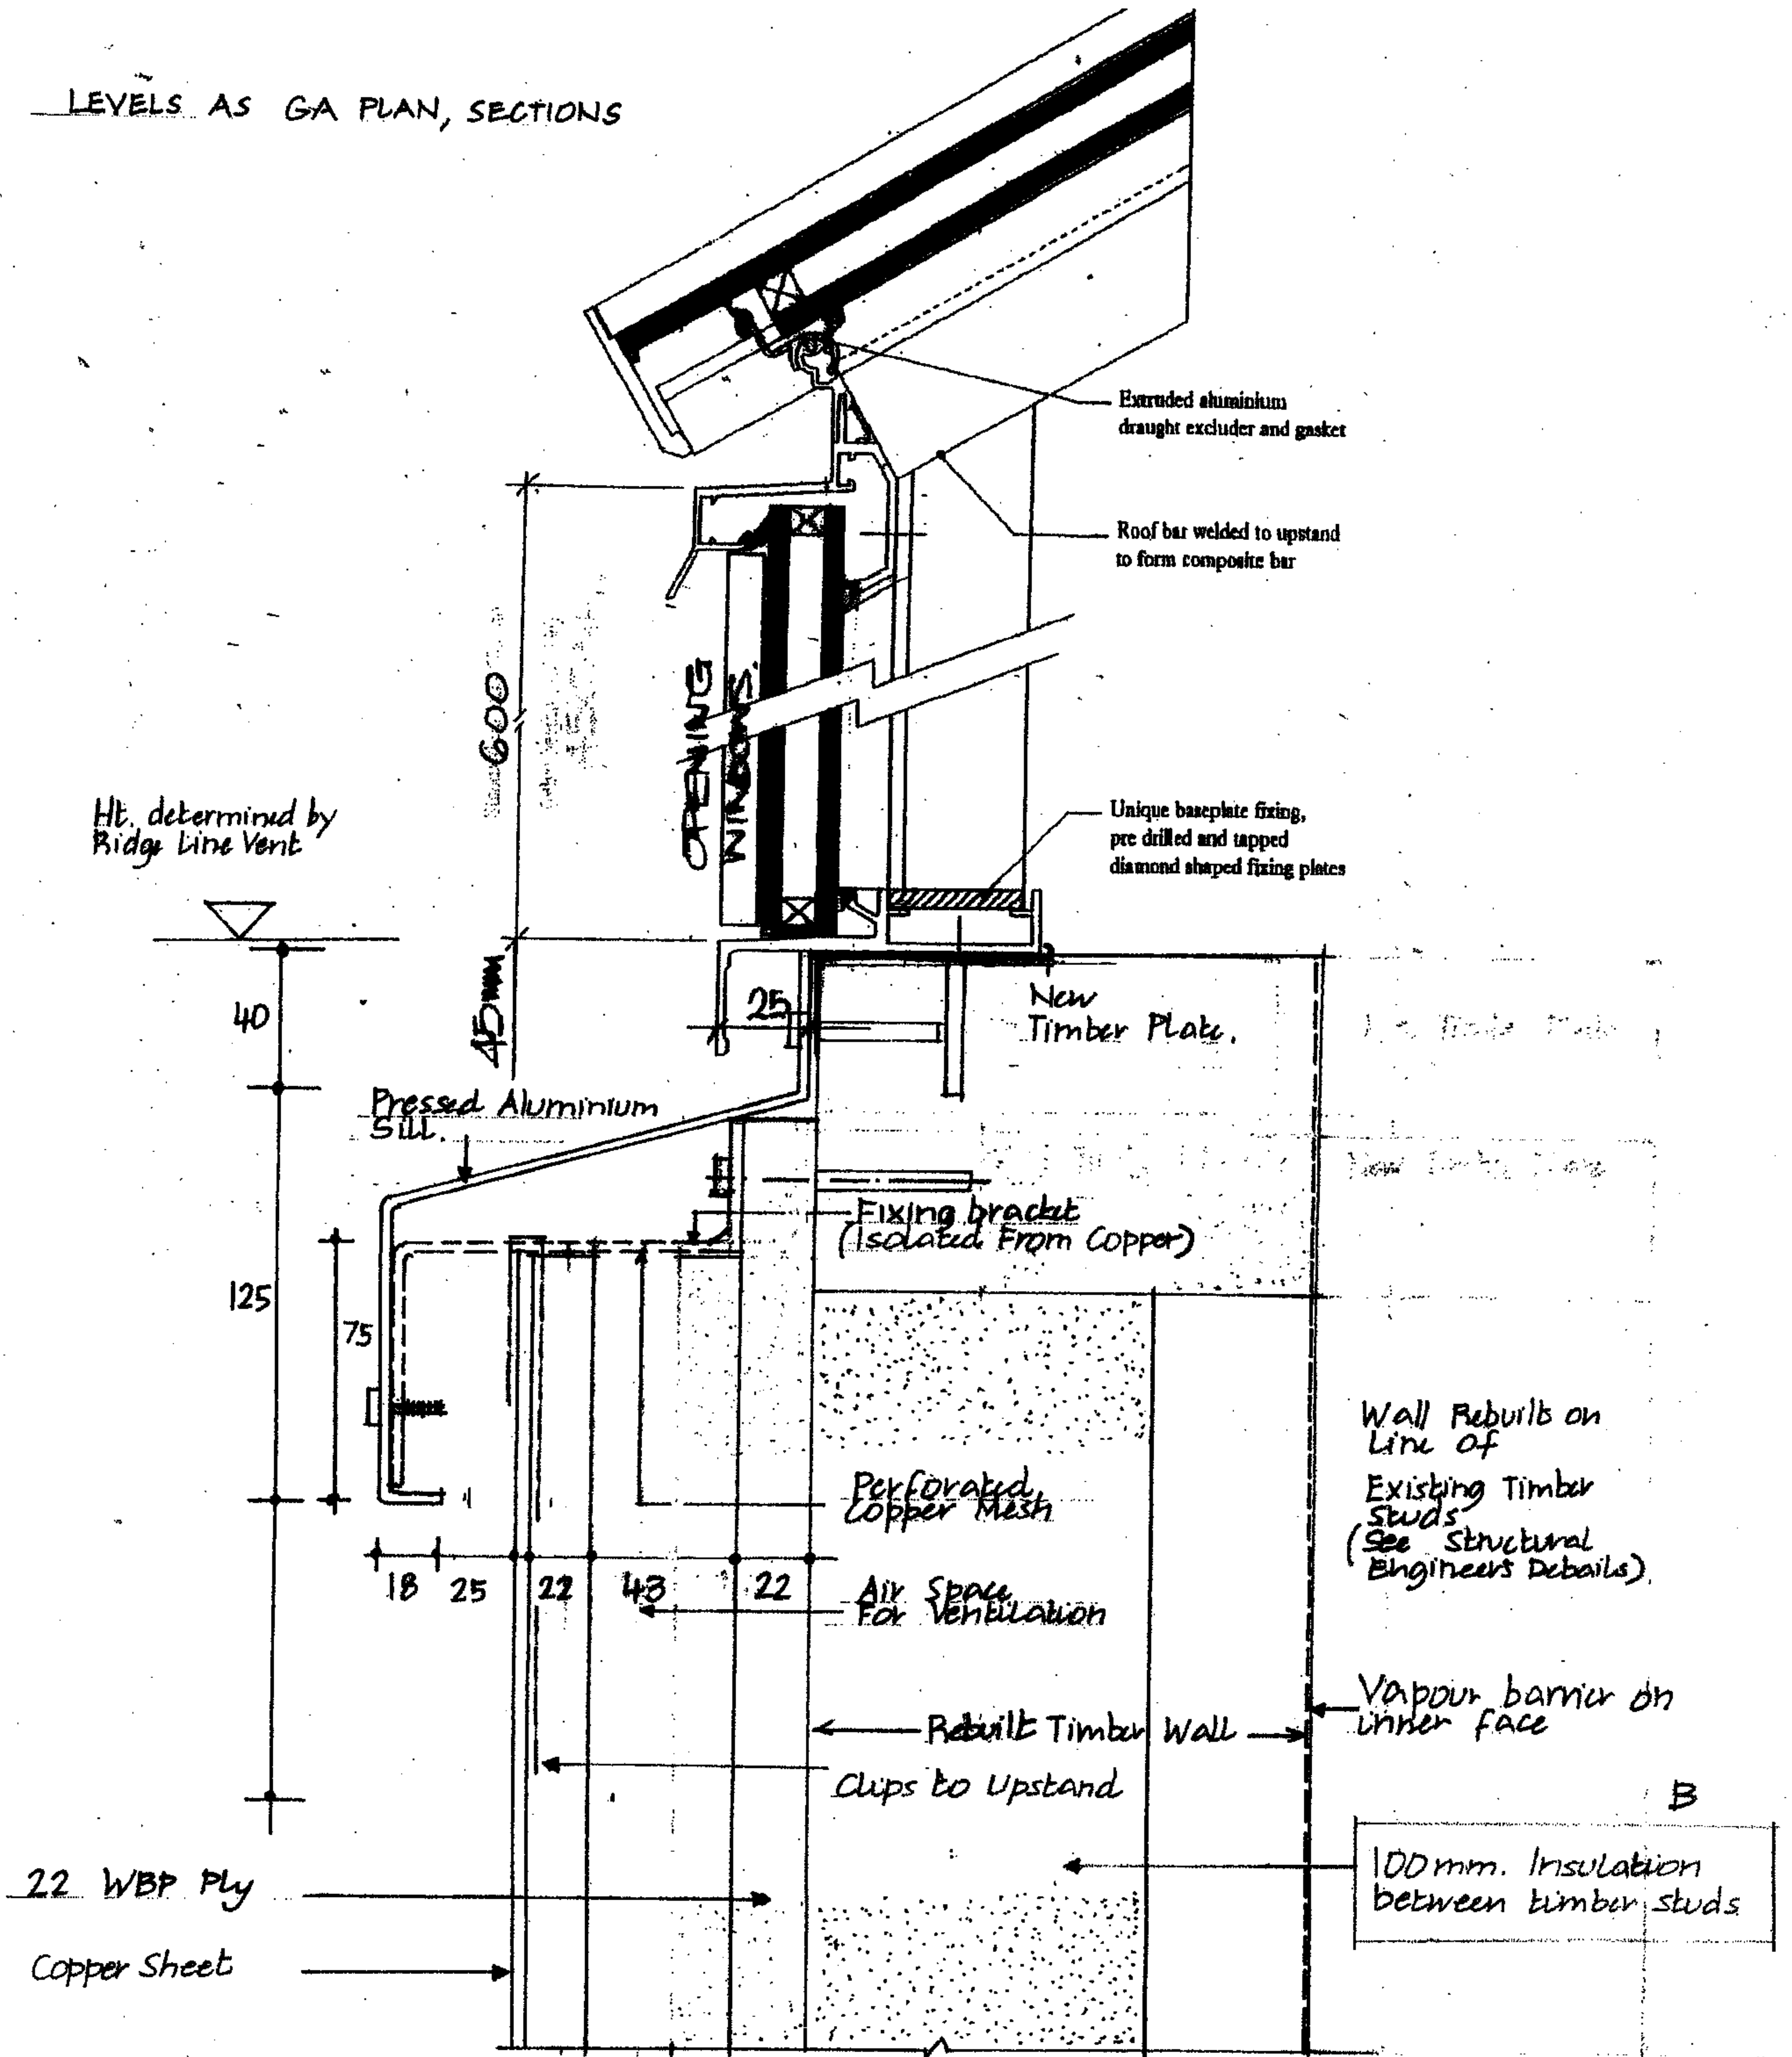

ALL DIMENSIONS TO BE CHECKED ON SITE.
DO NOT SCALE FROM THIS DRAWING.
ANY DRAWING ERRORS OR DIVERGENCES
SHOULD BE BROUGHT TO THE ATTENTION
OF BUILDING DESIGN PARTNERSHIP AT
THE ADDRESS SHOWN BELOW


Rev B. Tender Issue. Note on
Insulation between studs.
JK 21.2.07

Rev A. Tender Issue
JK 13.12.06



Building Design Partnership
Architects, Designers and Engineers
16 Bouverie Yard, Chesham
London, EC1V 4LJ
Tel +44 (0)20 7812 8000
Fax +44 (0)20 7812 8389
www.bdp.co.uk

THE BRITISH MUSEUM		
The South Stair, Central Saloon and Galleries 37 to 40		
COPPER ROOFS	1:2	0A3
DETAIL C3		
ROOFLIGHT UPSTAND	12.06	
LN08732	GI200E-BDP-A-2404	B

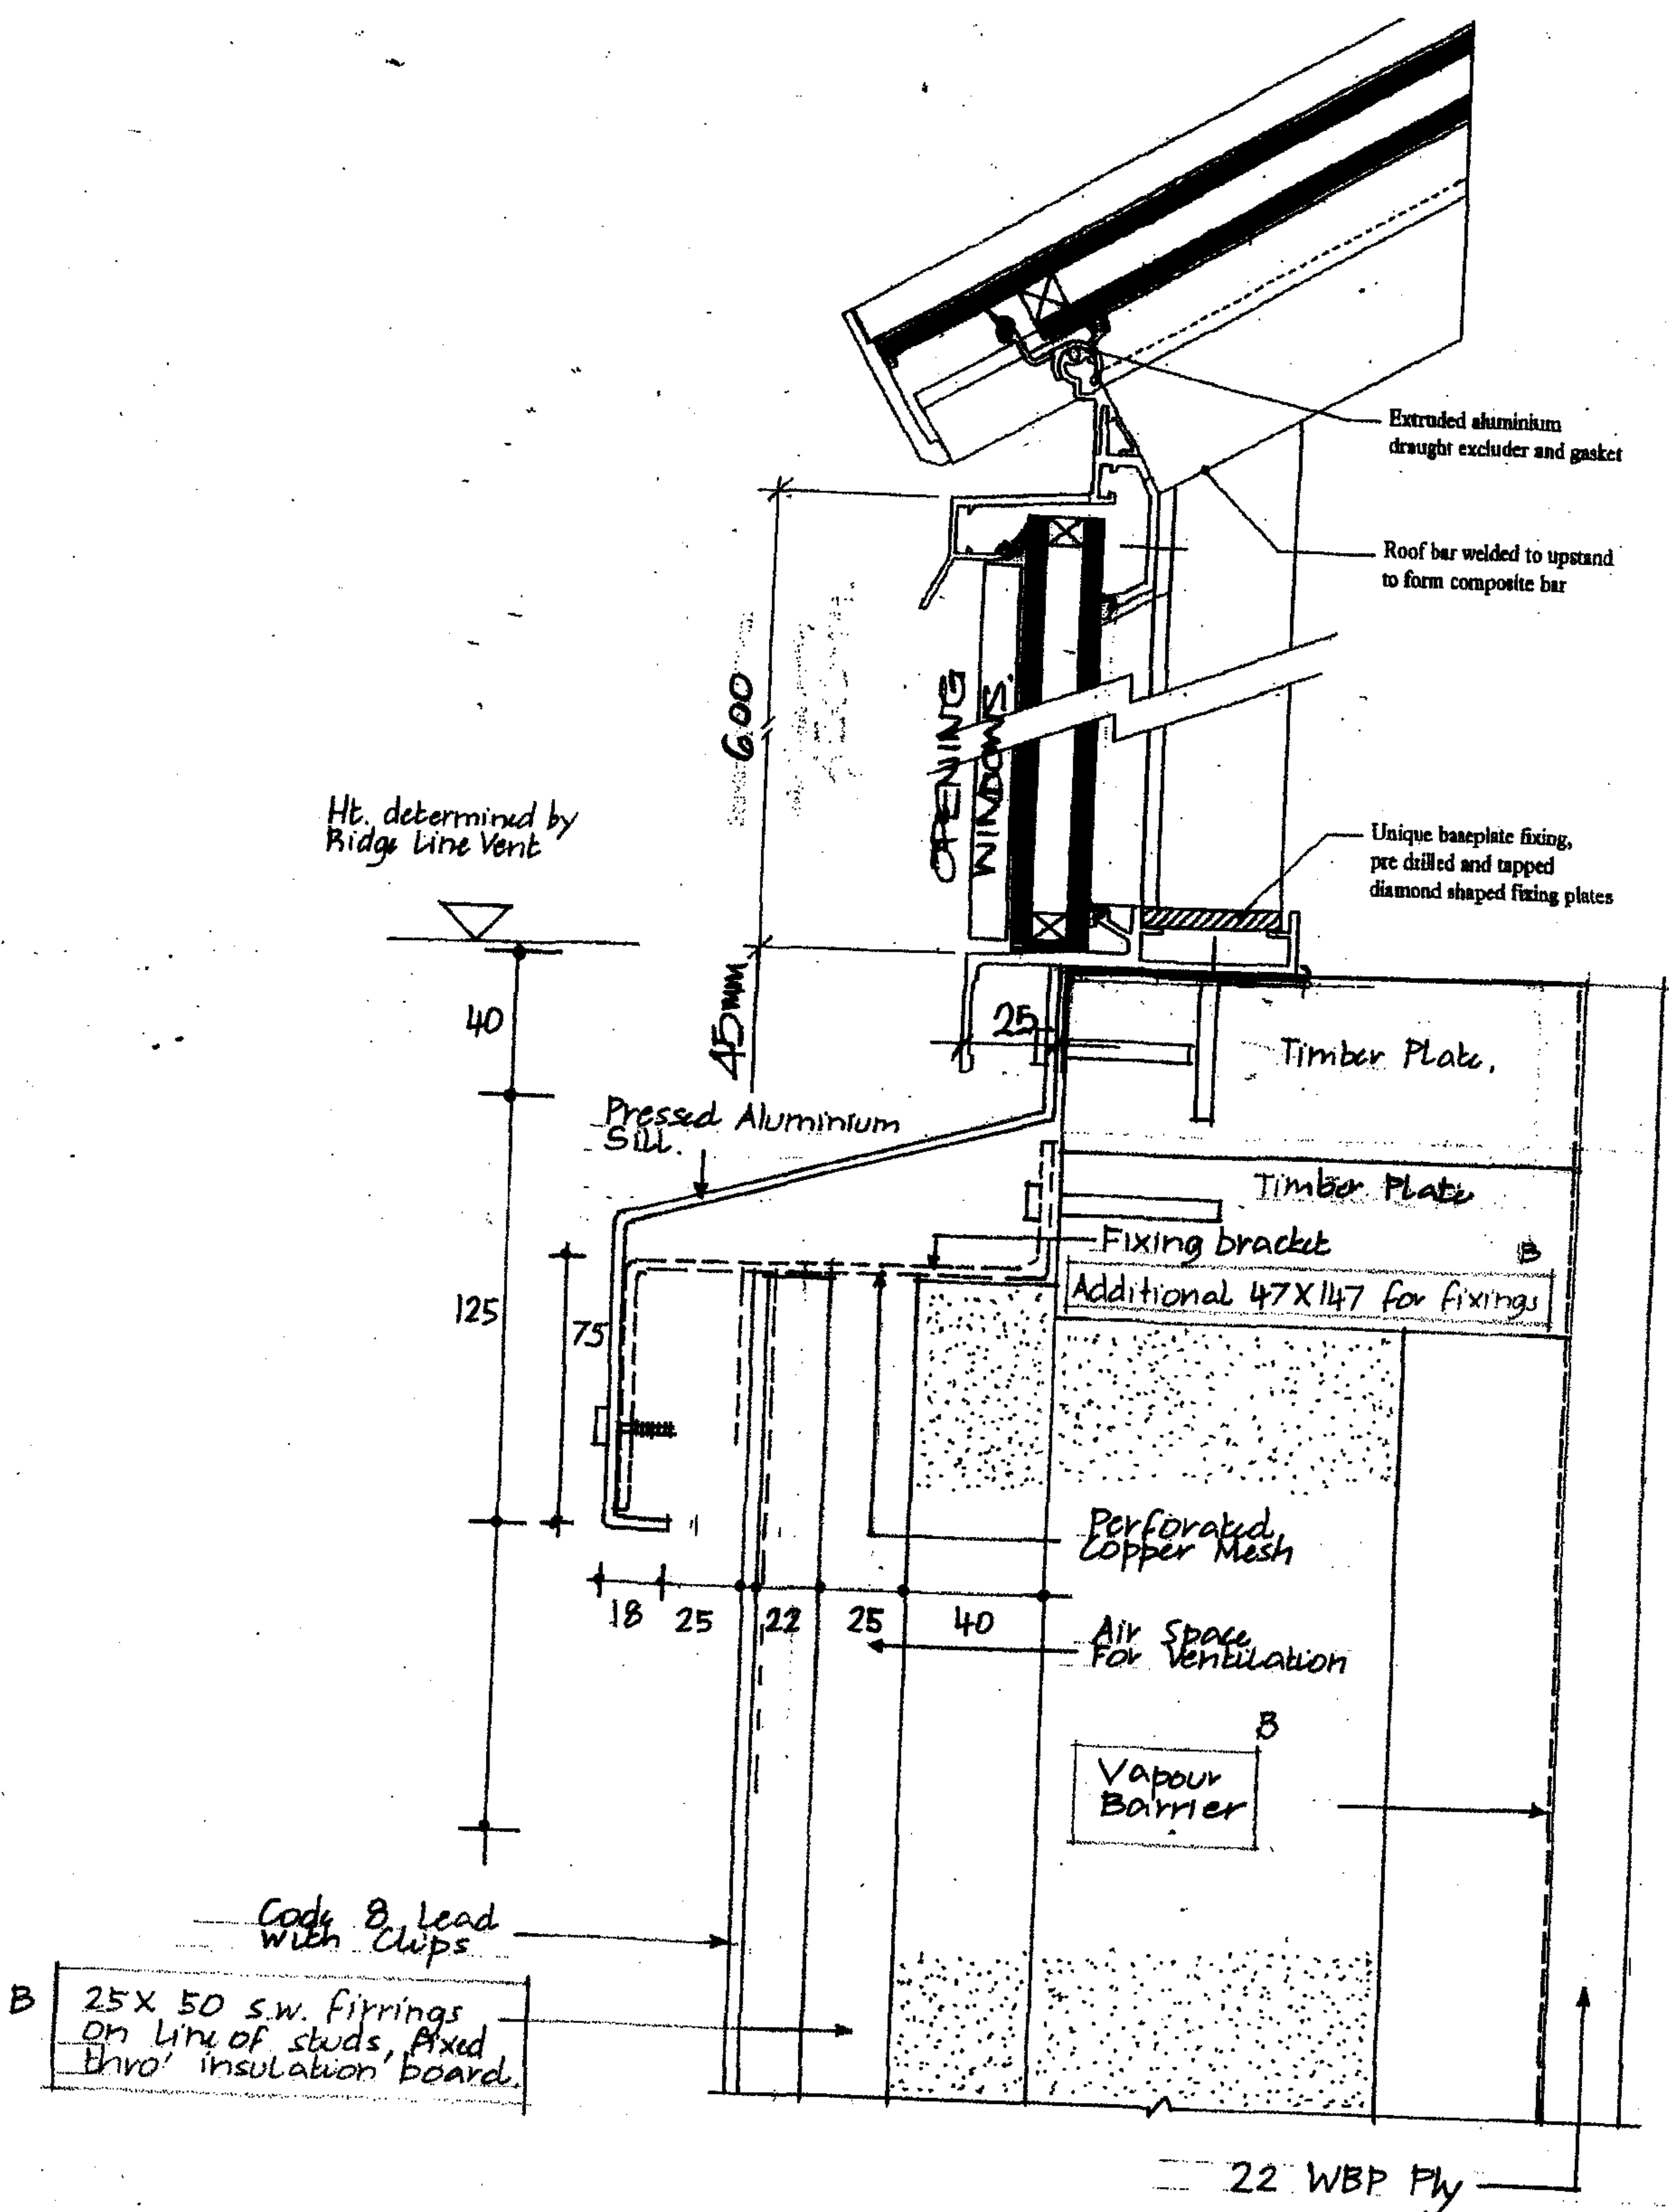

ALL DIMENSIONS TO BE CHECKED ON SITE.
DO NOT SCALE FROM THIS DRAWING.
ANY DRAWING ERRORS OR DIVERGENCES
SHOULD BE BROUGHT TO THE ATTENTION
OF BUILDING DESIGN PARTNERSHIP AT
THE ADDRESS SHOWN BELOW

Rev B Tender Issue. 2nd timber
plate at sill firrings.
V-barrier JK 13.2.07

Rev A Tender Issue
JK 13.12.06



Building Design Partnership
Architects, Designers and Engineers
16 Broadhouse Yard, Cheshamwell
London, EC1V 4LJ
Tel +44 (0)20 7812 8000
Fax +44 (0)20 7812 8389
www.bdp.co.uk

THE BRITISH MUSEUM		
The South Stair, Central Saloon and Galleries 37 to 40		
LEAD ROOFS	1:2	0.03
DETAIL L4		
ROOFLIGHT UPSTAND	12:06	
LN08732	6120DE-BDP-A-242D	B

Glazing to 4 sides
Hipped Corners.

Baffle at
Edge

Continuous Angle
 tying all frames
 together.


Individual Angular Aluminium
Frame fitted to every Glass Stop
and to Face of Sill Section.

Special Angular Aluminium Frame
at Hip Corners.


THE ROOFLIGHTS AND EXTERNAL LOUVRES
ARE BOTH CONTRACTOR DESIGN ITEMS

ALM100/1 Profile

QAD Code ALM1001
(OR SIML SPANGUARD SECTION)

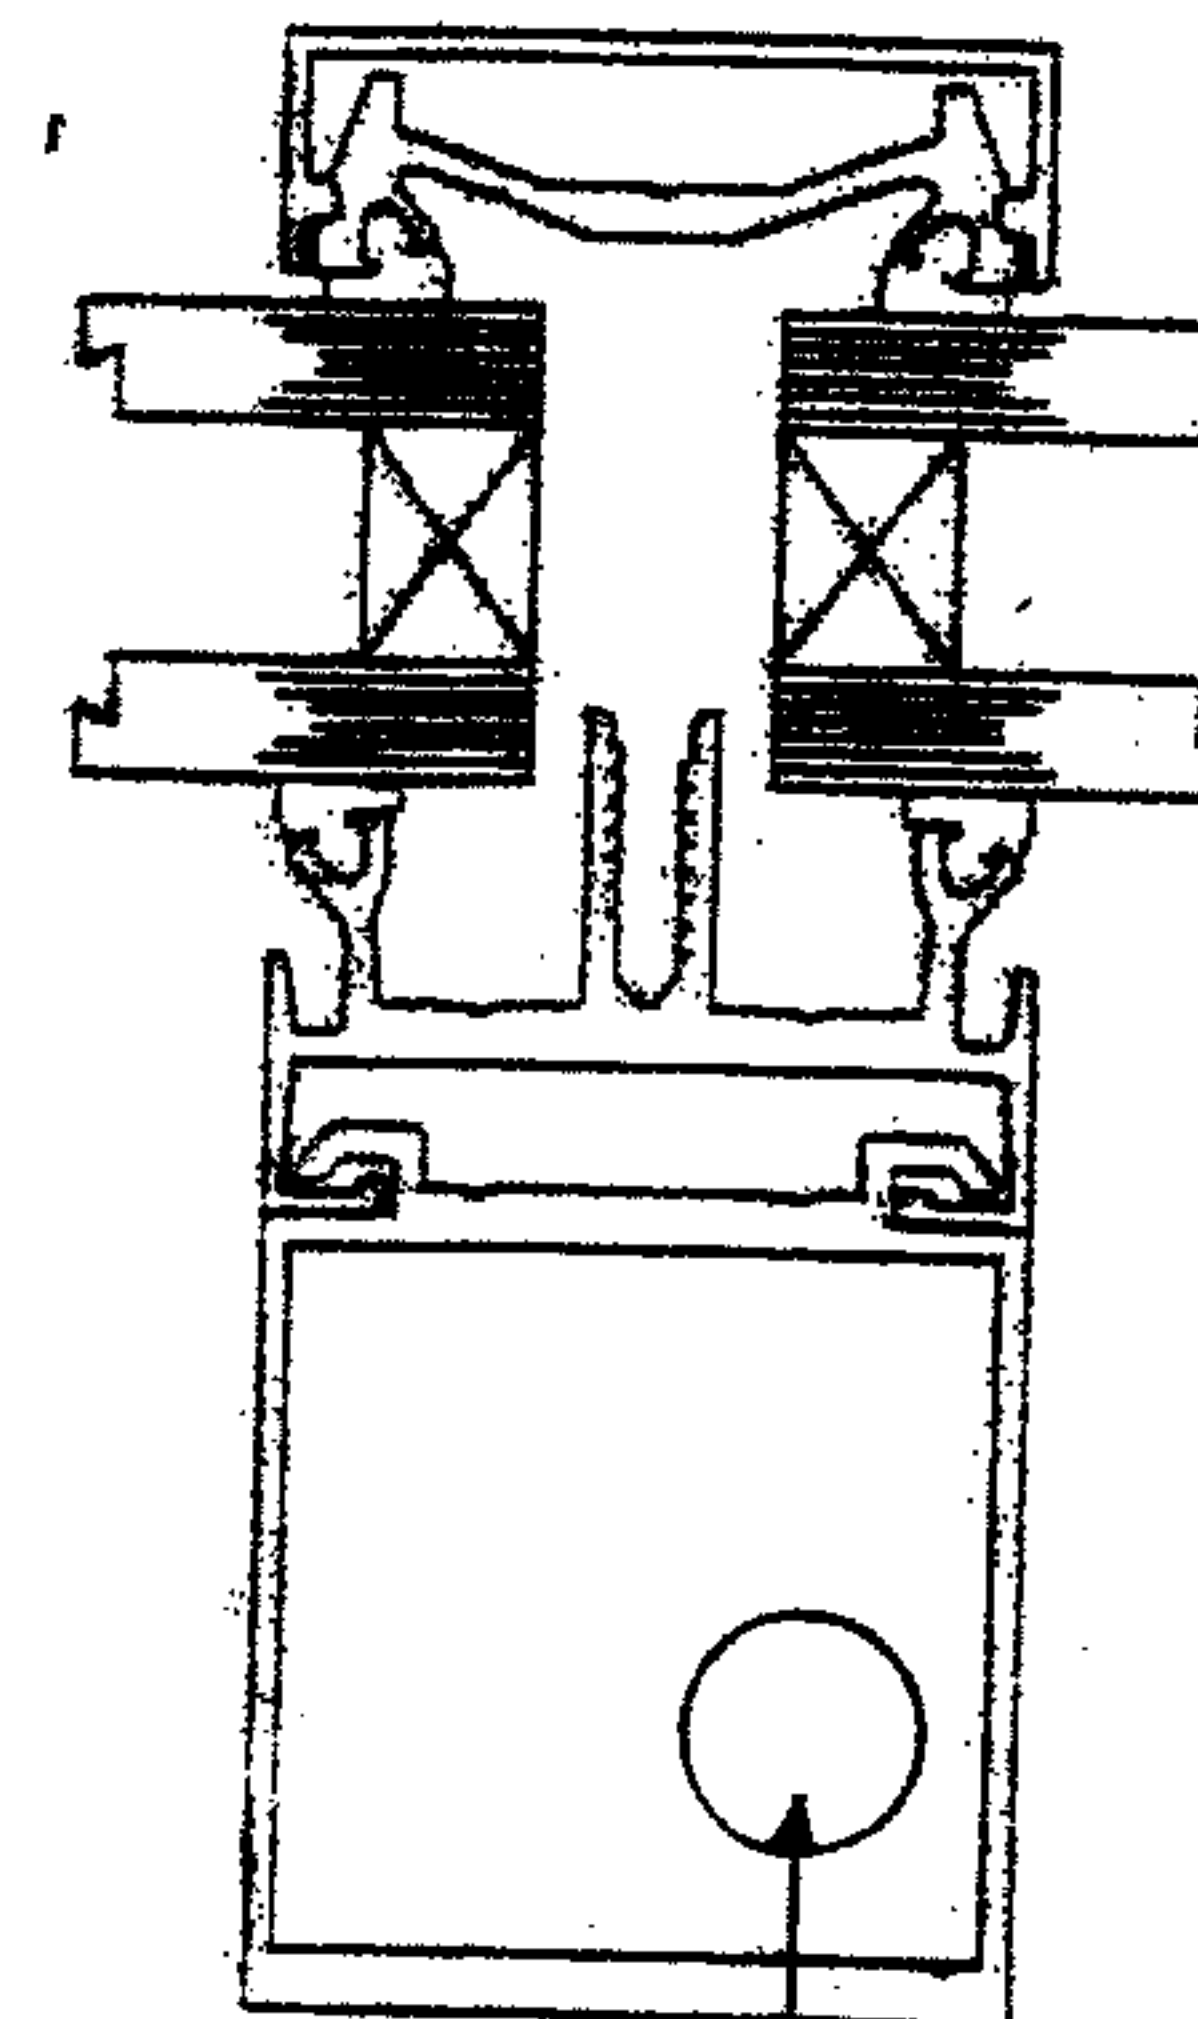

Roof Glazing Bars to
make provision for
Gas Fire Detection Tube
to be run in Glazing Bars
up to Ridge, in
Each Rooflight

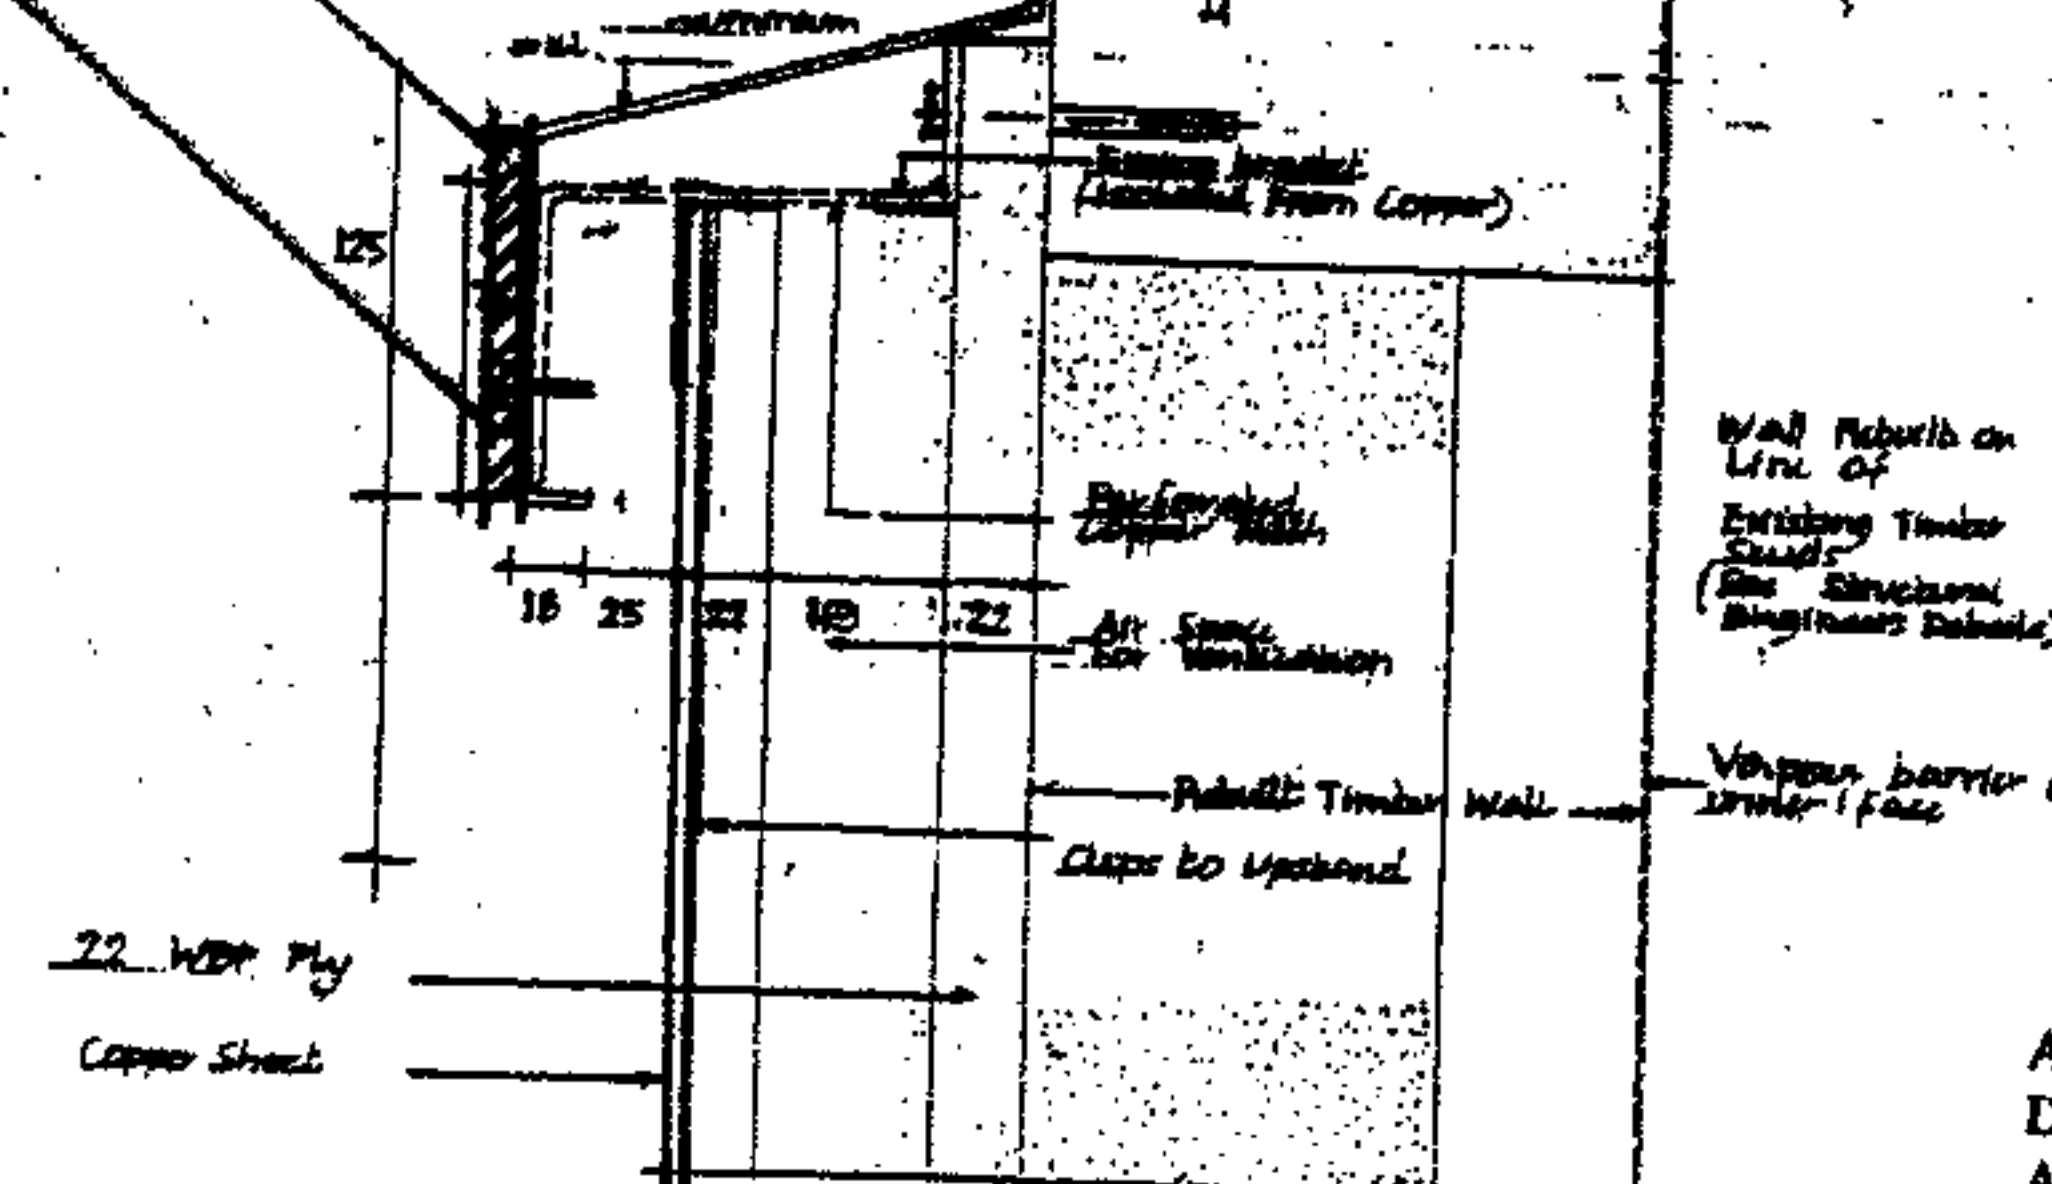

ALL DIMENSIONS TO BE CHECKED ON SITE.
DO NOT SCALE FROM THIS DRAWING.
ANY DRAWING ERRORS OR DIVERGENCES
SHOULD BE BROUGHT TO THE ATTENTION
OF BUILDING DESIGN PARTNERSHIP AT
THE ADDRESS SHOWN BELOW

NOTES

1. This drawing supersedes A 2446

EXTERNAL BLINDS

Levolux Skyvarn System 680x5
External Heavy Duty 80mm Version
Anodised Aluminium Polyester Powder
Coated Paint Finish
Manual Operation with Gearbox and
Detachable Handle
Extension at Eaves by 775 mm.
Allow Space For Cleaning Glass.

Rev. C. Tender Issue. Dwg. not
recorded on prev. issue JK 2.3.07

Rev. B. Tender Issue. External
Louvers misd. Redrawn.
Note 1. JK 22.02.07

Rev. A. Tender Issue
JK 20.12.06

Building Design Partnership

Architects, Designers and Engineers
16 Southwark Yard, Old London
London, EC7Y 4LJ
Tel: +44 (0)20 7512 8880
Fax: +44 (0)20 7512 8889
www.bdp.co.uk

THE BRITISH MUSEUM

The South Stair, Central Saloon
and Galleries 37 to 40

ROOFLIGHT DETAILS R1
INCLUDING EXTERNAL
BLINDS

1:5
12.06

LN08732 G1200E-BDPA-2435 C

ALL DIMENSIONS TO BE CHECKED ON SITE.
DO NOT SCALE FROM THIS DRAWING.
ANY DRAWING ERRORS OR DIVERGENCES
SHOULD BE BROUGHT TO THE ATTENTION
OF BUILDING DESIGN PARTNERSHIP AT
THE ADDRESS SHOWN BELOW

B
HT. OF BALUSTRADE
A + B = MIN 1100 MMS.

B
BALUSTRADE TO
PLANTWELL OPENING/
AND GALLERY 36
GABLE END WALL

BALUSTRADE
CONTINUES

Alwin A34 bracket

Flange plate welded to
steel plate
Lead flashing dressed
over, & clipped

Steel Plate, predrilled to
receive Alwin A34 bracket
bolted to timber posts

Predrilled 50 dia holes
at 400 ctrs. for
ventilation.

Steel Plate, predrilled to
receive Alwin A14 bracket
bolted to timber post

Rev. A. Tender Issue
JK 10.12.06

Alwin A14 bracket

Flange plate welded to
steel plate
Lead flashing dressed
over, & clipped

B
GALLERY 36 WEST GABLE WALL
UPSTAND AS DETAIL L1


Plant well
conc.
upstand.

Screed

75 min. overlap


Building Design Partnership
Architects, Designers and Engineers
18 Broadhouse Yard, Clerkenwell
London, EC1V 4LJ
Tel +44 (0)20 7812 8800
Fax +44 (0)20 7812 8800
www.bdp.co.uk

THE BRITISH MUSEUM	
The South Stair, Central Saloon and Galleries 37 to 40	
LEAD ROOFS DETAILS L7, L8	1:5
BALUSTRADE PART/END	11.06
LN08732	GI200E-BDP-A-2423 B

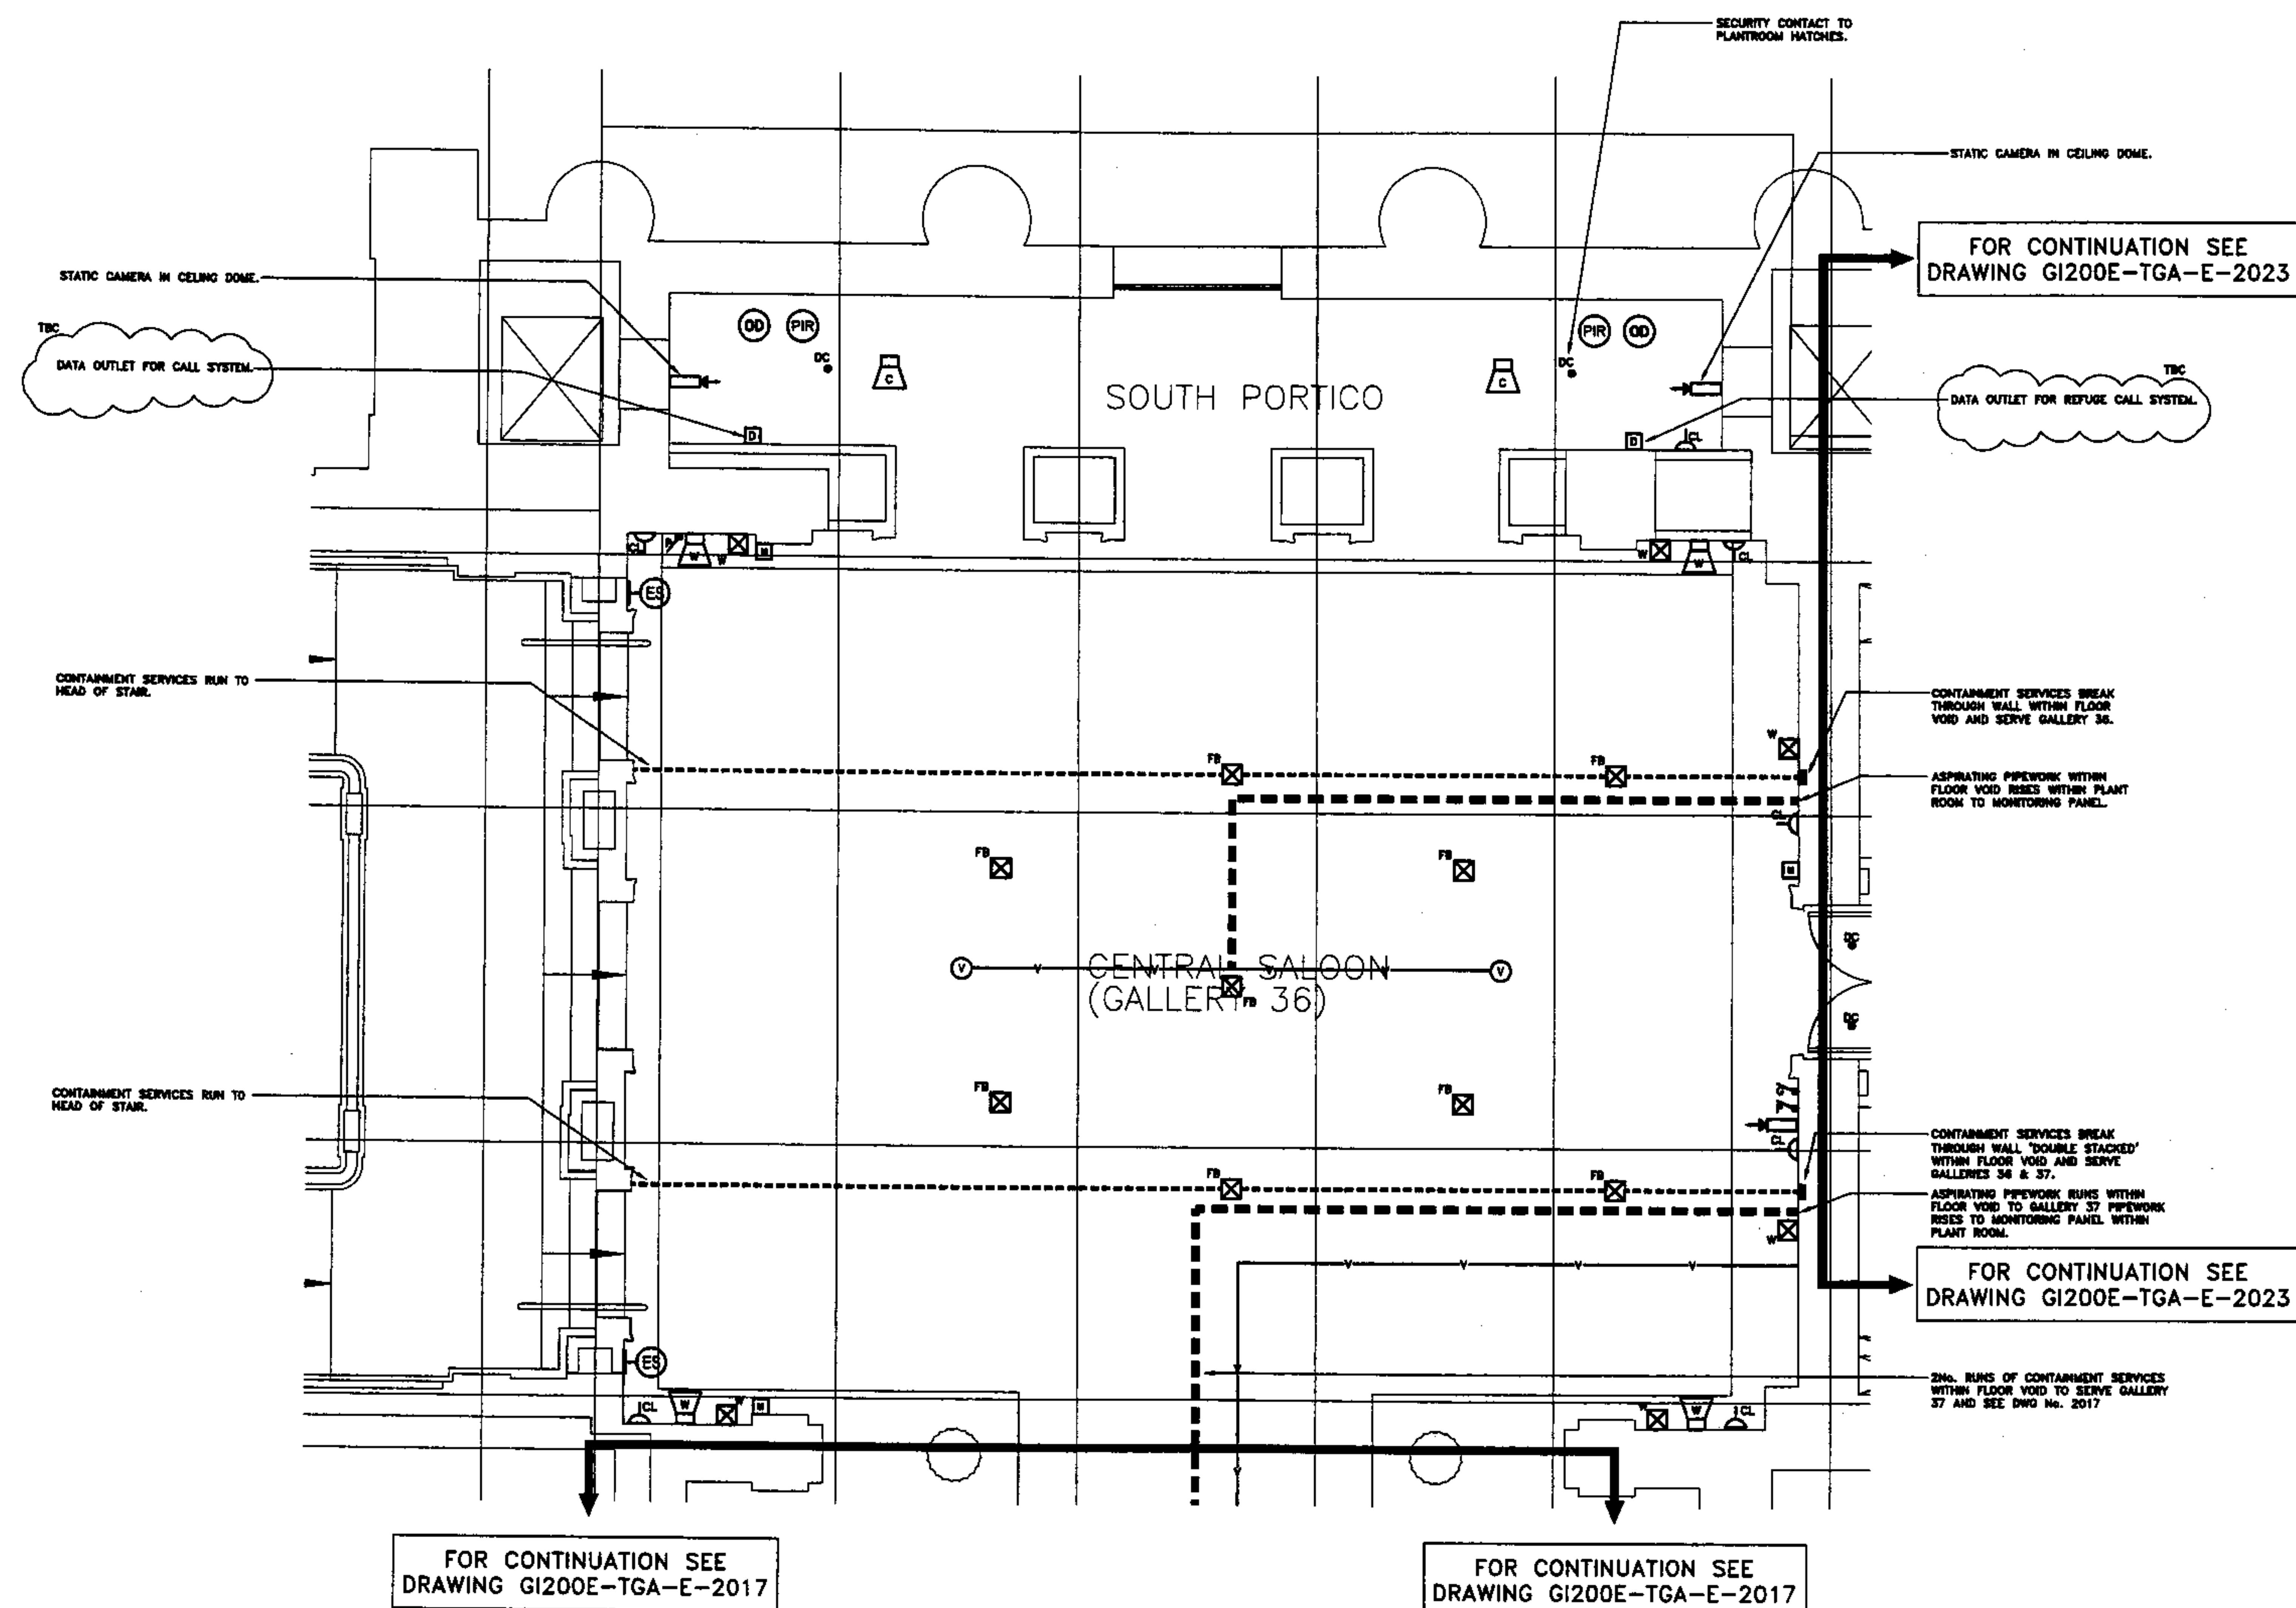

- LEGEND**
- V — V — ASPIRATING DETECTION SYSTEM PIPEWORK
 - (V) ASPIRATING FIRE DETECTION SYSTEM SAMPLING POINT
 - — — — — DENOTES APPROXIMATE ROUTE OF CONTAINMENT SERVICES, INCLUDING 100 x 160mm L & P TRUNKING 100 x 160mm DATA BASKET 50 x 54mm EL BASKET 50 x 54mm FD/PVA BASKET 50 x 54mm SECURITY BASKET 50 x 54mm CCTV BASKET 50 x 54mm BEGS BASKET DOUBLE STACKED WITH THE CONTAINMENT SERVICES LISTED BELOW.
 - — — — — DENOTES APPROXIMATE ROUTE OF CONTAINMENT SERVICES INCLUDING: 100 x 160mm L & P TRUNKING 100 x 54mm DATA BASKET 100 x 54mm BEGS BASKET 50 x 54mm FD/PVA BASKET 50 x 54mm SECURITY BASKET
 - [Icon] PAN TILT AND ZOOM CCTV CAMERA
 - [Icon] STATIC CCTV CAMERA
 - [Icon] SECURITY DOOR CONTACT
 - [Icon] DATA OUTLET
 - [Icon] SECURITY PRESENCE DETECTOR (360°CEILING MOUNTED)
 - [Icon] SECURITY PRESENCE DETECTOR (WALL/TRACK MOUNTED)
 - [Icon] OPTICAL SMOKE DETECTOR/ASPIRATING SAMPLING POINT
 - [Icon] WALL MOUNTED EMERGENCY LUMINAIRE
 - [Icon] GALLERY LIGHTING CONTROL SWITCH
 - [Icon] PATROL LIGHTING SWITCH
 - [Icon] SHOWCASE OUTLETS (WALL MOUNTED)
 - [Icon] SHOWCASE OUTLETS (FLOOR BOX)
 - [Icon] MANUAL CALL POINT
 - [Icon] BEAM DETECTOR
 - [Icon] BEAM MIRROR
 - [Icon] VOICE ALARM SPEAKER (CEILING MOUNTED)
 - [Icon] VOICE ALARM SPEAKER (WALL RECESSED)

Rev												Date												Modification												Rev												Date												Modification												Rev												Date												Modification												Rev												Date												Modification	
1												-												UPDATED AND ISSUED FOR COMMENT.												SW												JS												JS	

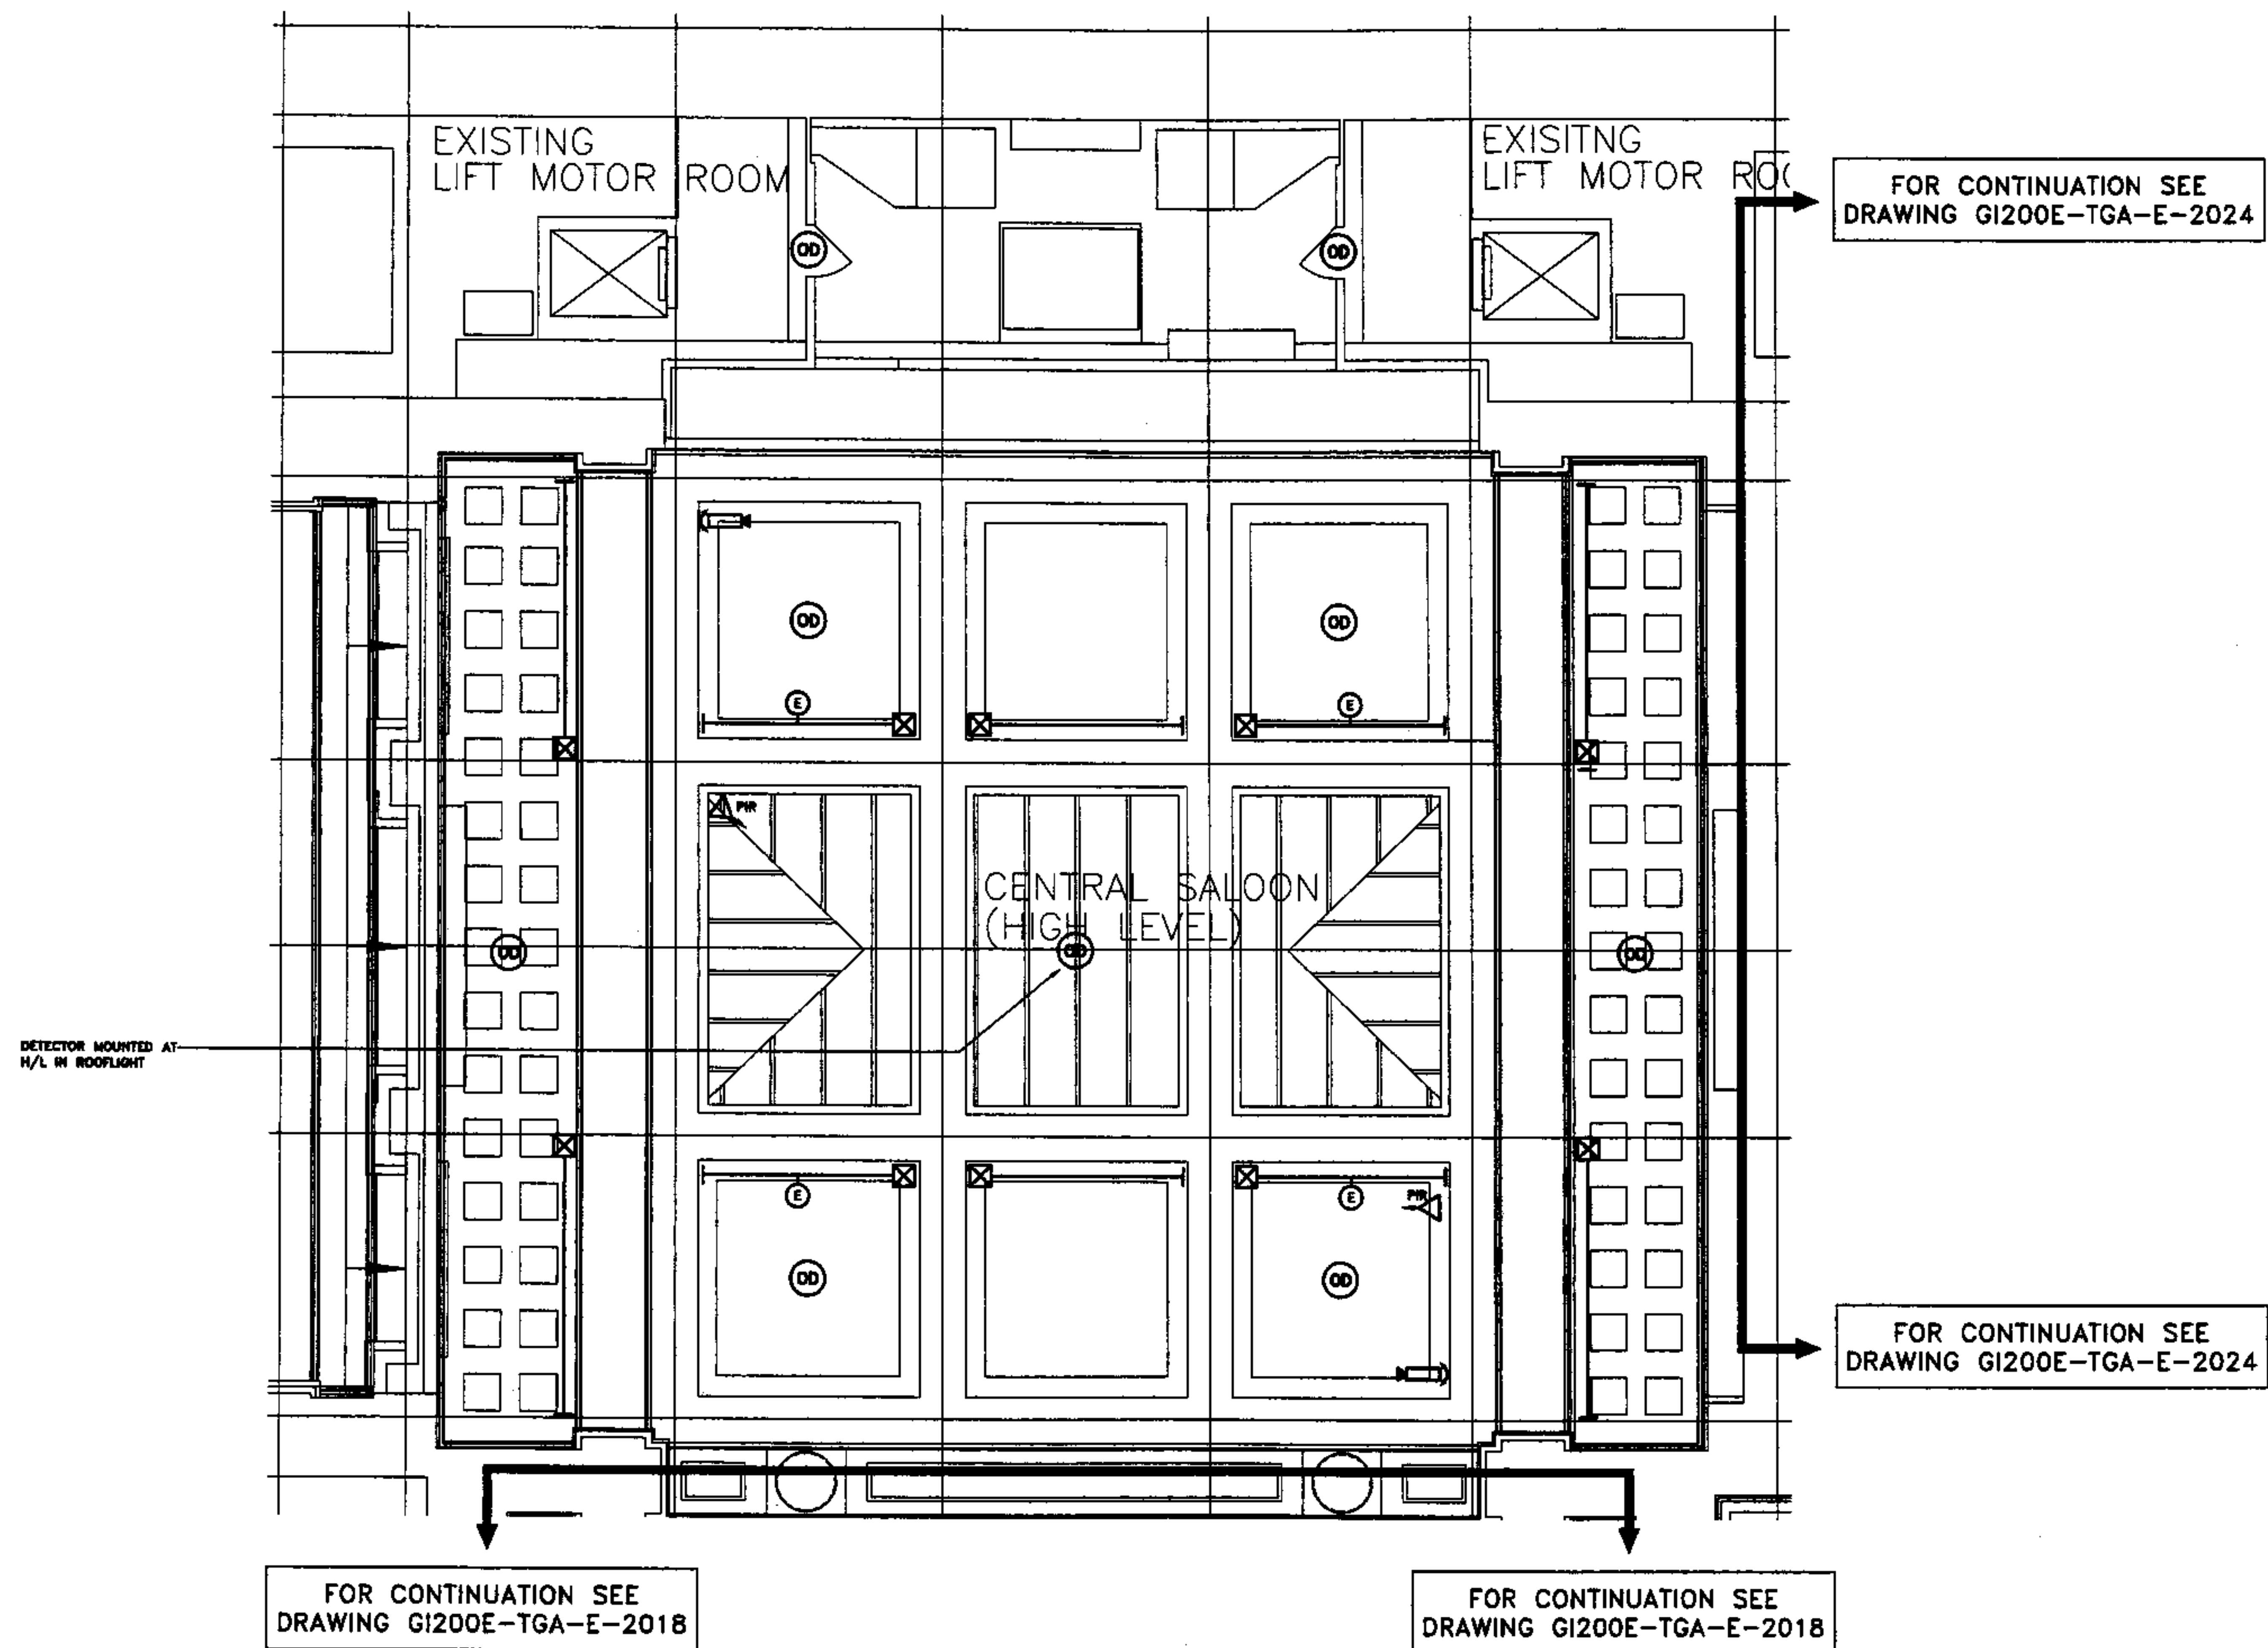

- NOTES
1. ALL CABLEING & CONTAINMENT ASSOCIATED WITH LIGHTING, EMERGENCY LIGHTING, FIRE ALARM & SECURITY INSTALLATIONS SHALL BE ROUTED IN THE ROOF VOID.
 2. PROVIDE FLEX OUTLET ADJACENT LIGHTING TRACK FOR TRACK MOUNTED SECURITY DEVICE.
 3. CEILING/WALL MOUNTED PAN, TILT, & ZOOM CAMERA. REFER TO DRAWING G0200E-TGA-E-2000L.
 4. PROVIDE FLEX OUTLET ADJACENT LIGHTING TRACK FOR TRACK MOUNTED EMERGENCY LUMINAIRE. SEE DRAWING No. G1200E-TGA-E-2024L.

- LEGEND
- PAN TILT AND ZOOM CCTV CAMERA
 - STATIC CCTV CAMERA
 - LIGHTING TRACK
 - SECURITY DOOR CONTACT
 - DATA OUTLET
 - SECURITY PRESENCE DETECTOR (360°CEILING MOUNTED)
 - SECURITY PRESENCE DETECTOR (WALL/TRACK MOUNTED)
 - OPTICAL SMOKE DETECTOR/ASPIRATING SAMPLING POINT
 - WALL MOUNTED EMERGENCY LUMINAIRE
 - TRACK MOUNTED EMERGENCY LUMINAIRE
 - GALLERY LIGHTING CONTROL SWITCH
 - PATROL LIGHTING SWITCH
 - SHOWCASE OUTLETS (WALL MOUNTED)
 - SHOWCASE OUTLETS (FLOOR BOX)
 - MANUAL CALL POINT
 - VOICE ALARM SPEAKER (CEILING MOUNTED)
 - VOICE ALARM SPEAKER (WALL RECESSED)

Rev	Date	Modification	Rev	Date	Modification	Rev	Date	Modification	Rev	Date	Modification	Rev	Date	Modification	Rev	Date	Modification
1	-	UPDATED AND ISSUED FOR COMMENT.	SW JS JJ EJO														

THE BRITISH MUSEUM



Key:



Contractor:
T.S.A. Consulting Engineers
Consulting House
Rugby Road, Rugby
CV21 3JH
Tel: 01927 258 254
Fax: 01927 258 255
E-Mail: tsa@tsa.co.uk



Scale:
1:50 (A1)
1:100 (A3)

Title:
SECTOR B
LEVEL 6
REFURBISHMENT OF GALLERIES 36..40
CEILING LEVEL / MEZZANINE LEVEL
ELECTRICAL SERVICES - ROOM 36

Drawing No.
G1200E-TGA-E-2015

Rev.
1

FOR CONTINUATION SEE
DRAWING GI200E-TGA-E-2015

FOR CONTINUATION SEE
DRAWING GI200E-TGA-E-2015

FOR CONTINUATION SEE
DRAWING GI200E-TGA-E-2021

DETECTOR MOUNTED
AT H/L IN ROOFLIGHT

GALLERY 37
(HIGH LEVEL)

NOTES

1. ALL CABLEING & CONTAINMENT ASSOCIATED WITH LIGHTING, EMERGENCY LIGHTING, FIRE ALARM & SECURITY INSTALLATIONS SHALL BE ROUTED IN THE ROOF VOID.
2. PROVIDE FLEX OUTLET ADJACENT LIGHTING TRACK FOR TRACK MOUNTED SECURITY DEVICE.
3. CEILING/WALL MOUNTED PAN, TILT, & ZOOM CAMERA. REFER TO DRAWING GE200E-TGA-E-2020.
4. PROVIDE FLEX OUTLET ADJACENT LIGHTING TRACK FOR TRACK MOUNTED EMERGENCY LUMINAIRE. SEE DRAWING No. GE200E-TGA-E-2020.

LEGEND

- PAN TILT AND ZOOM CCTV CAMERA
- STATIC CCTV CAMERA
- LIGHTING TRACK
- SECURITY DOOR CONTACT
- DATA OUTLET
- SECURITY PRESENCE DETECTOR (800° CEILING MOUNTED)
- SECURITY PRESENCE DETECTOR (WALL/TRACK MOUNTED)
- OPTICAL SMOKE DETECTOR/ASPIRATING SAMPLING POINT
- WALL MOUNTED EMERGENCY LUMINAIRE
- TRACK MOUNTED EMERGENCY LUMINAIRE
- GALLERY LIGHTING CONTROL SWITCH
- PATROL LIGHTING SWITCH
- SHOWCASE OUTLETS (WALL MOUNTED)
- SHOWCASE OUTLETS (FLOOR BOX)
- MANUAL CALL POINT
- VOICE ALARM SPEAKER (CEILING MOUNTED)
- VOICE ALARM SPEAKER (WALL RECESSED)

Rev	Date	Modification	Rev	Date	Modification	Rev	Date	Modification	Rev	Date	Modification	Rev	Date	Modification	Rev	Date	Modification
1		UPDATED AND ISSUED FOR COMMENT.															

THE BRITISH MUSEUM



Key:



Contractor:

T.G.A. Consulting Engineers
London House
Aldersgate Road
London EC3A 7DF
Tel: 0201 555 5554
Fax: 0201 555 5555
E-mail: tga@tga.co.uk



Scale:

1:50 (A1)
1:100 (A3)

Title:


SECTOR B
LEVEL 6
REFURBISHMENT OF GALLERIES 36, 40
CEILING LEVEL / MEZZANINE LEVEL
ELECTRICAL SERVICES - ROOM 37

Drawing No.

GI200E-TGA-E-2018

Rev. 1

Rev	Date	Rev	Date	Rev	Date	Rev	Date
KS	NOV 06	KS	NOV 06	SO	NOV 06		DEC 06

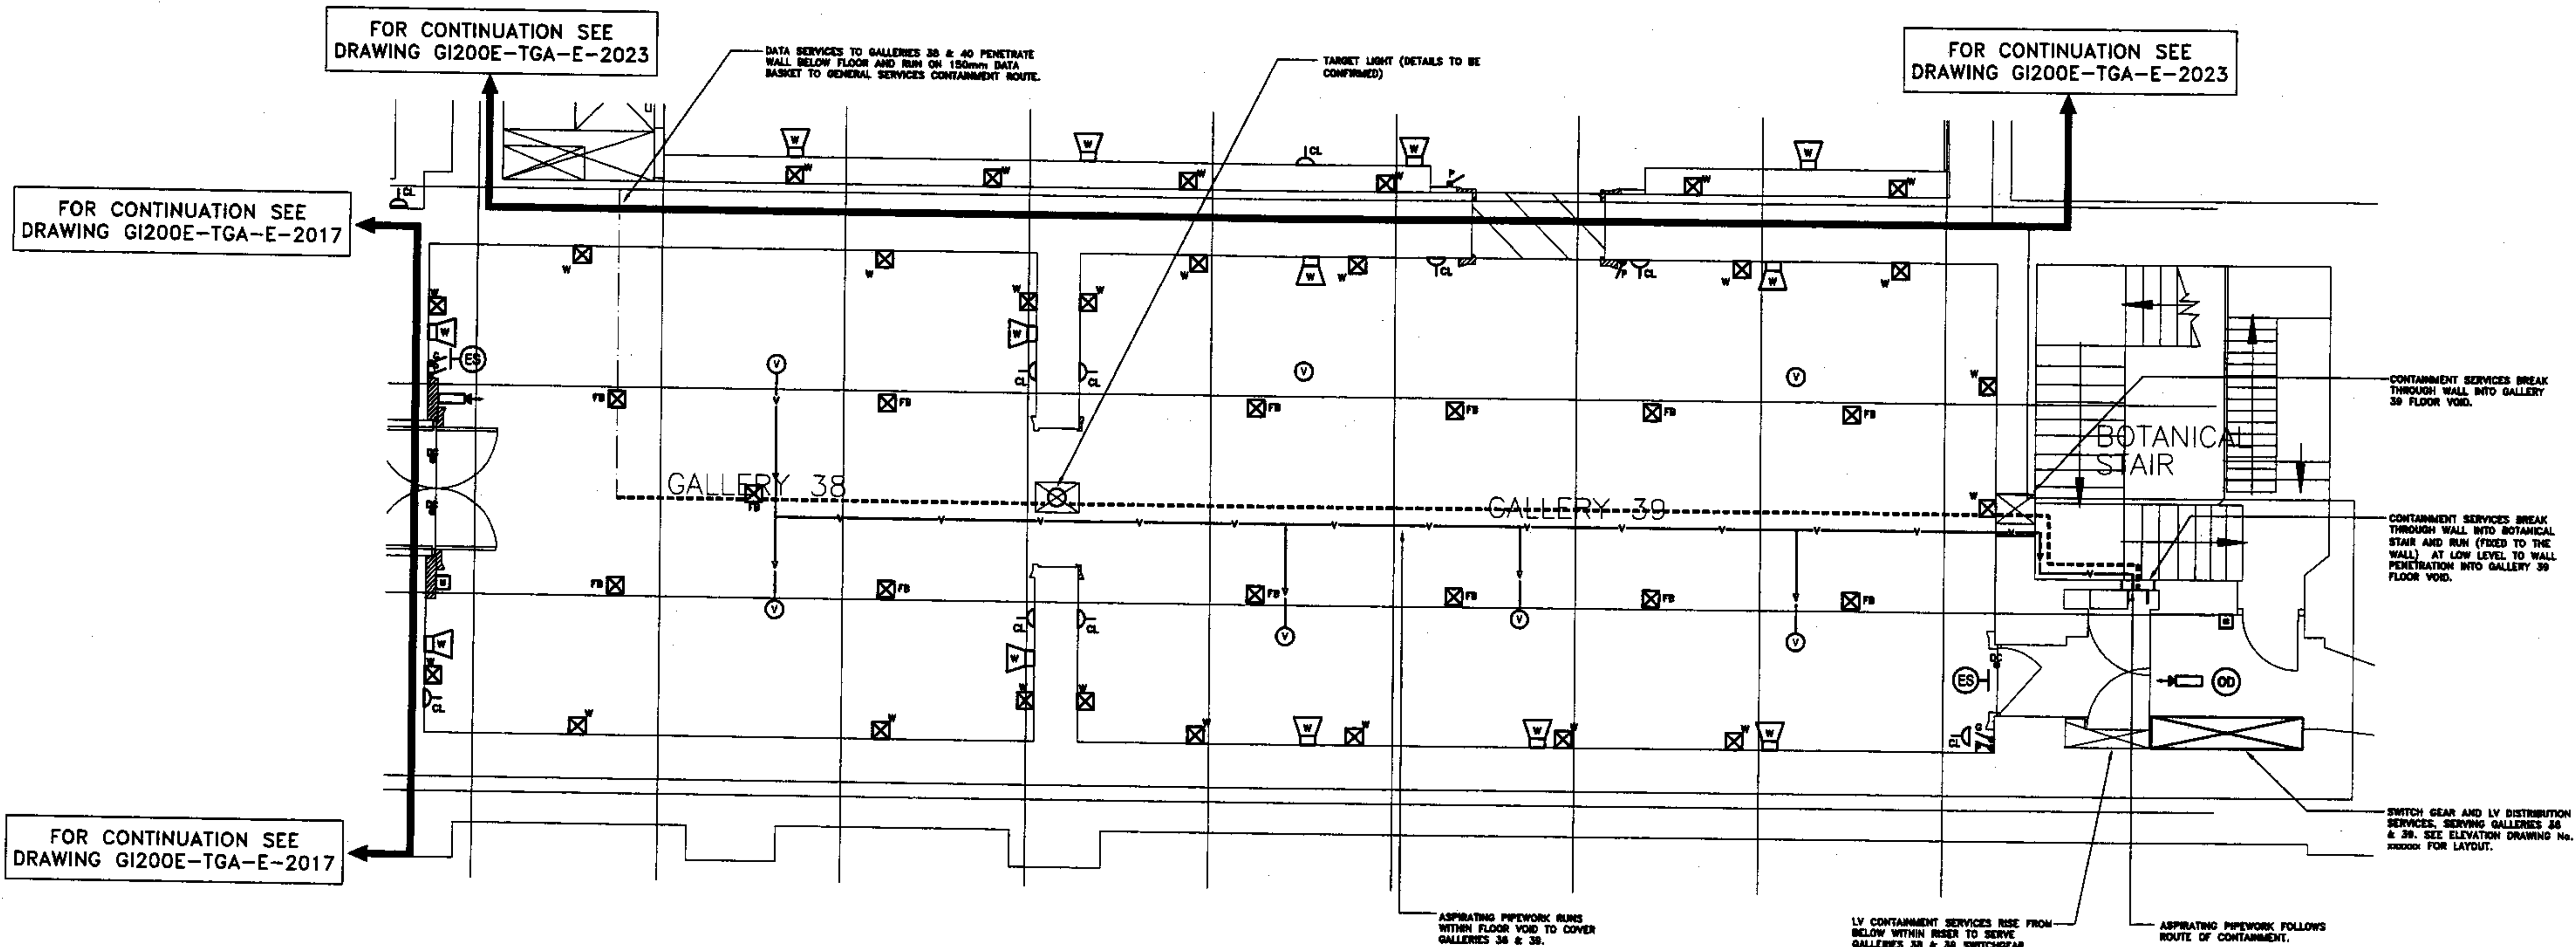

- LEGEND**
- V — V — ASPIRATING DETECTION SYSTEM PIPEWORK
 - ASPIRATING FIRE DETECTION SYSTEM SAMPLING POINT
 - ■ ■ ■ ■ DENOTES APPROXIMATE ROUTE OF CONTAINMENT SERVICES, INCLUDING:
 - 100 x 100mm L & P TRUNKING
 - 100 x 100mm DATA BASKET
 - 50 x 54mm EL BASKET
 - 50 x 54mm FD/VA BASKET
 - 50 x 54mm SECURITY BASKET
 - 50 x 54mm CCTV BASKET
 - 50 x 54mm BEMS BASKET
 - DOUBLE STACKED WITH THE CONTAINMENT SERVICES LISTED BELOW.
 - DENOTES APPROXIMATE ROUTE OF CONTAINMENT SERVICES INCLUDING:
 - 100 x 100mm L & P TRUNKING
 - 100 x 54mm DATA BASKET
 - 100 x 54mm BEMS BASKET
 - 50 x 54mm FD/VA BASKET
 - 50 x 54mm SECURITY BASKET
 - PAN TILT AND ZOOM CCTV CAMERA
 - STATIC CCTV CAMERA
 - SECURITY DOOR CONTACT
 - DATA OUTLET
 - SECURITY PRESENCE DETECTOR (360°CEILING MOUNTED)
 - SECURITY PRESENCE DETECTOR (WALL/TRACK MOUNTED)
 - OPTICAL SMOKE DETECTOR/ASPIRATING SAMPLING POINT
 - WALL MOUNTED EMERGENCY LUMINAIRE
 - GALLERY LIGHTING CONTROL SWITCH
 - PATROL LIGHTING SWITCH
 - SHOWCASE OUTLETS (WALL MOUNTED)
 - SHOWCASE OUTLETS (FLOOR BOX)
 - MANUAL CALL POINT
 - BEAM DETECTOR
 - BEAM MIRROR
 - VOICE ALARM SPEAKER (CEILING MOUNTED)
 - VOICE ALARM SPEAKER (WALL RECESSED)

Rev		Date	Modification	By	App	Rev	Date	Modification	By	App	Rev	Date	Modification	By	App
1	-	UPDATED AND ISSUED FOR COMMENT.	SW	JS	JS										

THE BRITISH MUSEUM



© THE BRITISH MUSEUM

Key:



Contractor:

T.G.A. Consulting Engineers
Jennings House
Albion Works Park
Quinton
BVI 26H
Tel 0191 239 5354
Fax 0191 239 5356
E-Mail enquiries@tga.co.uk



TGA No. A16220-01/E-0200E-2014-2017-2020-2021-2022-2023-2024

Drawn KS
Date NOV 06

By KS
Date NOV 06

Scale SO
Date NOV 06

Approved
Date DEC 06

Title:

SECTOR B
LEVEL 6
REFURBISHMENT OF GALLERIES 36..40
FLOOR LEVEL ELECTRICAL SERVICES
ROOMS 38 AND 39

Drawing No.

G1200E-TGA-E-2020

Rev.


1

FOR CONTINUATION SEE
DRAWING G1200E-TGA-E-2014


FOR CONTINUATION SEE
DRAWING G1200E-TGA-E-2014

FOR CONTINUATION SEE
DRAWING G1200E-TGA-E-2020

FOR CONTINUATION SEE
DRAWING G1200E-TGA-E-2020

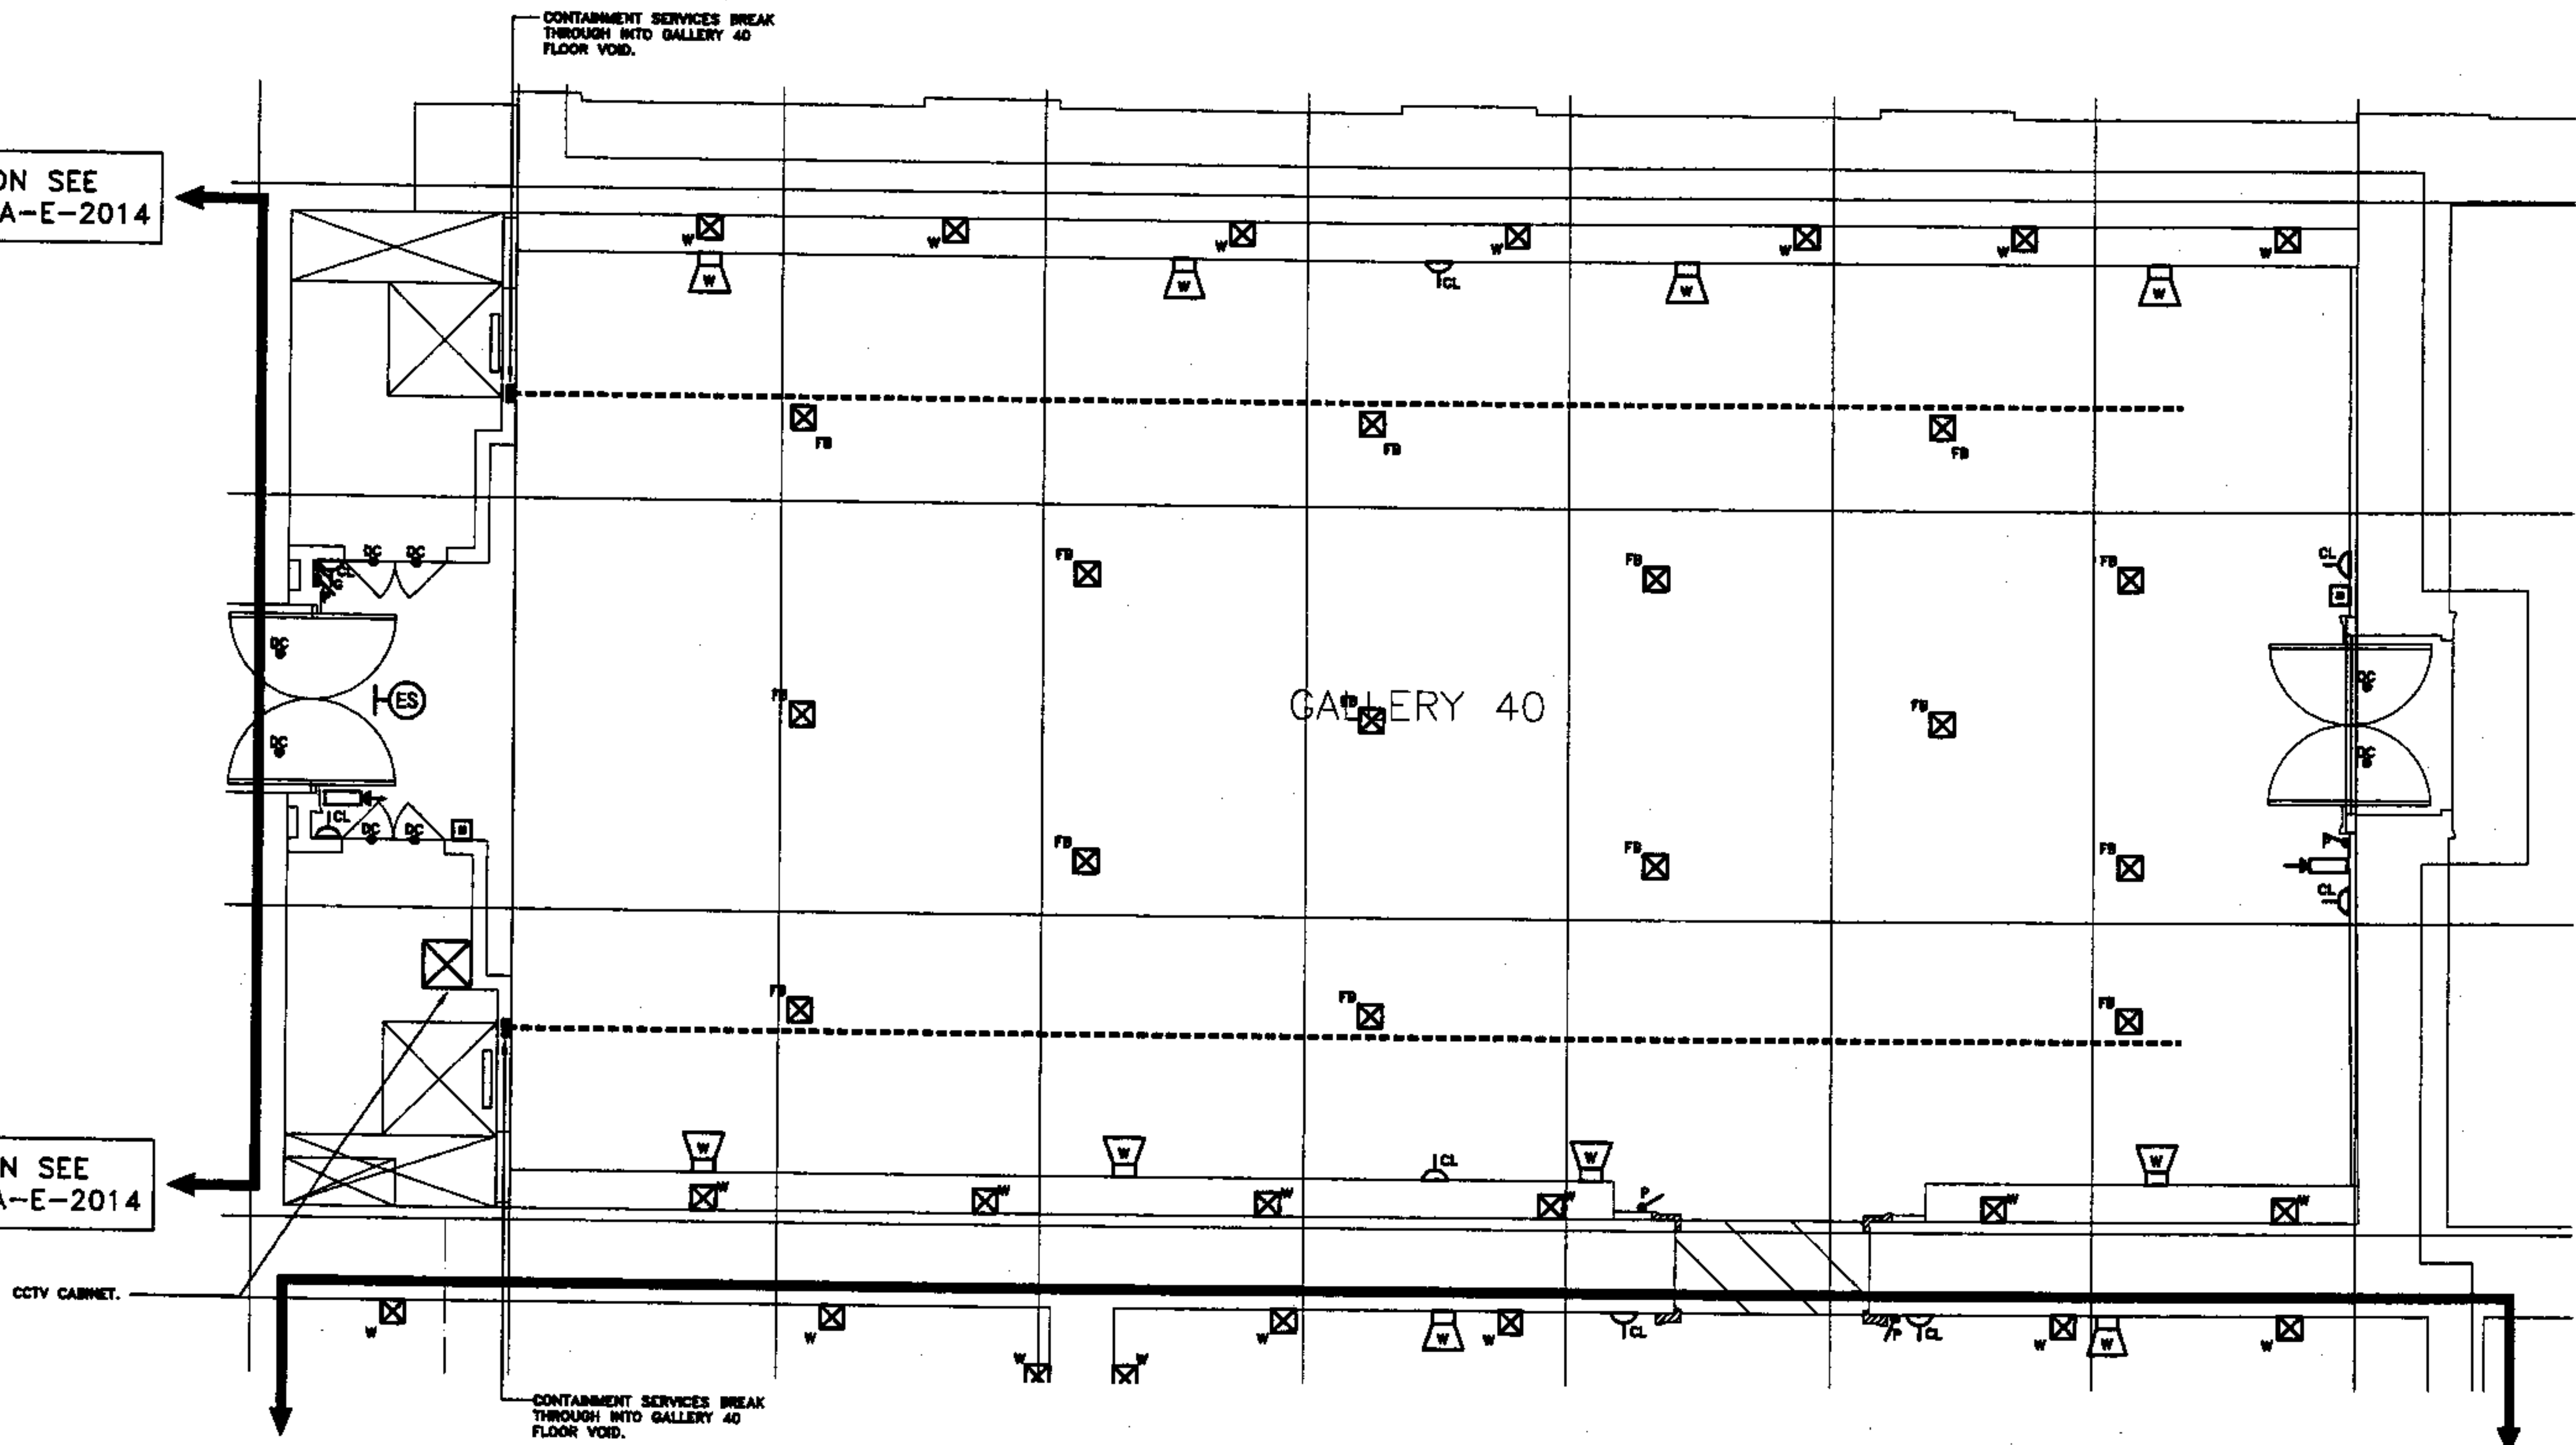

- LEGEND**
- ASPIRATING DETECTION SYSTEM PIPEWORK
 - ASPIRATING FIRE DETECTION SYSTEM SAMPLING POINT
 - DENOTES APPROXIMATE ROUTE OF CONTAINMENT SERVICES, INCLUDING:
100 x 100mm L & P TRUNKING
100 x 100mm DATA BASKET
50 x 54mm EL BASKET
50 x 54mm FD/WA BASKET
50 x 54mm SECURITY BASKET
50 x 54mm CCTV BASKET
50 x 54mm BEHS BASKET
DOUBLE STITCHED WITH THE CONTAINMENT SERVICES LISTED BELOW.
 - DENOTES APPROXIMATE ROUTE OF CONTAINMENT SERVICES INCLUDING:
100 x 100mm L & P TRUNKING
100 x 54mm DATA BASKET
100 x 54mm BEHS BASKET
50 x 54mm FD/WA BASKET
50 x 54mm SECURITY BASKET
 - PAN TILT AND ZOOM CCTV CAMERA
 - STATIC CCTV CAMERA
 - SECURITY DOOR CONTACT
 - DATA OUTLET
 - SECURITY PRESENCE DETECTOR (360°CEILING MOUNTED)
 - SECURITY PRESENCE DETECTOR (WALL/TRACK MOUNTED)
 - OPTICAL SMOKE DETECTOR/ASPIRATING SAMPLING POINT
 - WALL MOUNTED EMERGENCY LUMINAIRE
 - GALLERY LIGHTING CONTROL SWITCH
 - PATROL LIGHTING SWITCH
 - SHOWCASE OUTLETS (WALL MOUNTED)
 - SHOWCASE OUTLETS (FLOOR BOX)
 - MANUAL CALL POINT
 - BEAM DETECTOR
 - BEAM MIRROR
 - VOICE ALARM SPEAKER (CEILING MOUNTED)
 - VOICE ALARM SPEAKER (WALL RECESSED)

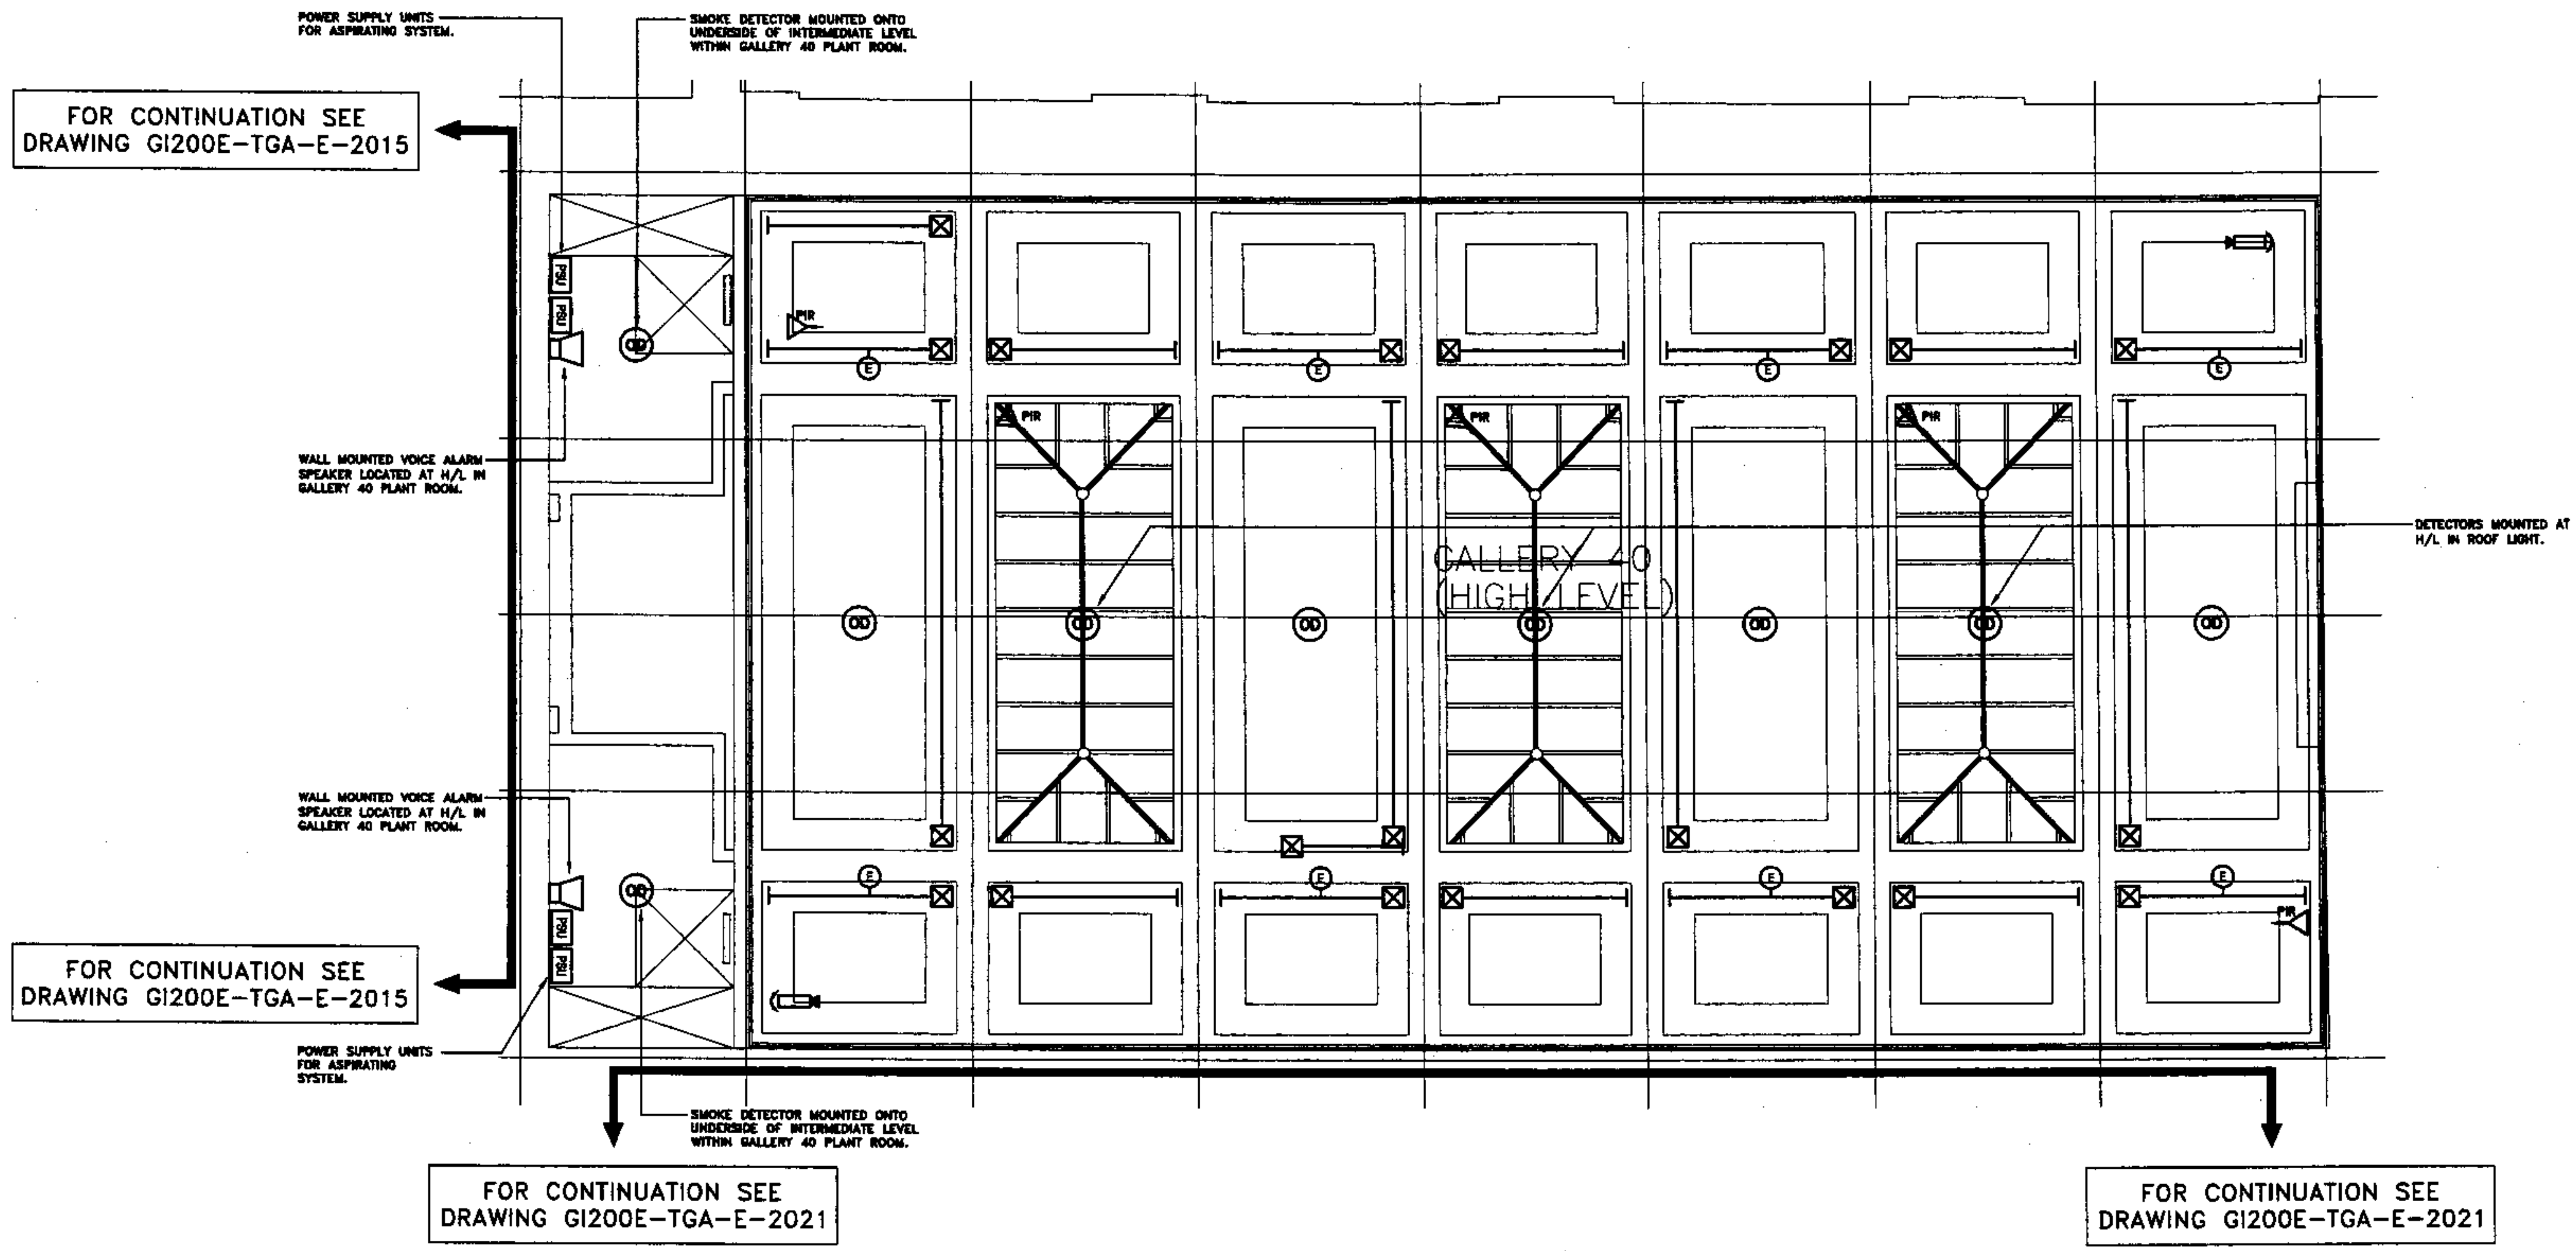

- NOTES**
1. ALL CABLING & CONTAINMENT ASSOCIATED WITH LIGHTING, EMERGENCY LIGHTING, FIRE ALARM & SECURITY INSTALLATIONS SHALL BE ROUTED IN THE ROOF VOID.
 2. PROVIDE FLEX OUTLET ADJACENT LIGHTING TRACK FOR TRACK MOUNTED SECURITY DEVICE.
 3. CEILING/WALL MOUNTED PAN, TILT, & ZOOM CAMERA. REFER TO DRAWING G1200E-TGA-E-XXXX.
 4. PROVIDE FLEX OUTLET ADJACENT LIGHTING TRACK FOR TRACK MOUNTED EMERGENCY LUMINAIRE. SEE DRAWING No. G1200E-TGA-E-XXXX.

- LEGEND**
- PAN TILT AND ZOOM CCTV CAMERA
 - STATIC CCTV CAMERA
 - LIGHTING TRACK
 - SECURITY DOOR CONTACT
 - DATA OUTLET
 - SECURITY PRESENCE DETECTOR (360° CEILING MOUNTED)
 - SECURITY PRESENCE DETECTOR (WALL/TRACK MOUNTED)
 - OPTICAL SMOKE DETECTOR/ASPIRATING SAMPLING POINT
 - WALL MOUNTED EMERGENCY LUMINAIRE
 - TRACK MOUNTED EMERGENCY LUMINAIRE
 - GALLERY LIGHTING CONTROL SWITCH
 - PATROL LIGHTING SWITCH
 - SHOWCASE OUTLETS (WALL MOUNTED)
 - SHOWCASE OUTLETS (FLOOR BOX)
 - MANUAL CALL POINT
 - BEAM DETECTOR
 - BEAM MIRROR
 - VOICE ALARM SPEAKER (CEILING MOUNTED)
 - VOICE ALARM SPEAKER (WALL RECESSED)