

THE BRITISH MUSEUM

THE SOUTH STAIR,
CENTRAL SALOON &
GALLERIES 37 TO 40

SCHEDULE OF APPLIED DECORATIVE FINISHES

Authorised:	JEC
Date:	12 th February 2007
Job N°:	LN08732
Document N°:	GI200E-BDP-A-SPC-42-003
Revision:	A
Issued for:	Tender



Building Design Partnership Limited
16 Brewhouse Yard,
Clerkenwell
London EC1V 4LJ

SCHEDULE OF APPLIED DECORATIVE FINISHES

- THIS SCHEDULE IS TO BE READ IN CONJUNCTION WITH SPECIFICATION **GI200E-BDP-A-SPC-42-002**.
- THE SKETCHES ATTACHED TO THIS DOCUMENT ARE GENERIC AND DO NOT NECESSARILY SHOW ALL ELEMENTS THAT MAY EXIST WITHIN THESE DEFINED AREAS. THESE SKETCHES INCLUDE TYPICAL ELEMENTS AND ARE TO BE READ IN CONJUNCTION WITH THE ATTACHED SCHEDULE.
- PLEASE COORDINATE WITH JOINERY SUBCONTRACTORS TO ENSURE THAT ITEMS INTENDED TO BE IN FINISHED TIMBER, BRONZE OR POWDER COATED STEELWORK ARE NOT PAINTED. THESE INCLUDE ITEMS OF TIMBER/BRASS GLAZED DOORS AND PANELLING.
- PLEASE COORDINATE WITH M+E SUBCONTRACTOR TO ENSURE THAT ALL EXPOSED SERVICES ITEMS ALREADY IDENTIFIED WITH A RAL FINISH (FACTORY APPROVED) ARE NOT PAINTED. THIS INCLUDES LIGHT FITTINGS AND ITEMS FIXED TO WALLS + CEILINGS SUCH AS SWITCH PLATES, SOCKET OUTLETS, LOUVRES, ALARM SOUNDERS ETC.
- IN THE EVENT OF ANY UNCERTAINTY ABOUT DECORATIONS PLEASE CONTACT THE CONTRACT ADMINISTRATOR FOR CLARIFICATION.


Colour Schedule for Applied Decorations

ELEMENT TYPE	Area A	Area B	Area C	Area D	Area E	Area F	Area G	Area H
1. Walls	Farrow and Ball - Modern Emulsion (Colour TBC)	Farrow and Ball - Modern Emulsion (Colour TBC)	Farrow and Ball - Modern Emulsion (Colour TBC)	Farrow and Ball - Modern Emulsion (Colour TBC)	Dulux - Matt Vinyl Emulsion (Colour TBC)	Bespoke Mixed Paints (as clause M60/165A)	Farrow and Ball - Matt Vinyl Emulsion (Colour TBC)	Dulux - Matt Vinyl Emulsion (Colour TBC)
2. Ceilings (including all cornices, plaster mouldings etc except where these relate to stonework or plaster pilasters as item 7 below)	Farrow and Ball - Modern Emulsion (Colour TBC)	Farrow and Ball - Modern Emulsion (Colour TBC)	Farrow and Ball - Modern Emulsion (Colour TBC)	Farrow and Ball - Modern Emulsion (Colour TBC)	Dulux - Matt Vinyl Emulsion (Colour TBC)	Bespoke Mixed Paints (as clause M60/165A)	N/A	Dulux - Matt Vinyl Emulsion (Colour TBC)
3. Painted Timberwork (including cills, reveals, linings, architraves, skirtings, cornices above doors) *See note below for exclusions	Farrow and Ball - Oil Eggshell (Colour TBC)	Farrow and Ball - Oil Eggshell (Colour TBC)	Farrow and Ball - Oil Eggshell (Colour TBC)	Farrow and Ball - Oil Eggshell (Colour TBC)	Dulux - Matt Vinyl Emulsion (Colour TBC)	Bespoke Mixed Paints (as clause M60/165A)	Farrow and Ball - Oil Eggshell (Colour TBC)	Dulux - Oil Eggshell (Colour TBC)
4. Doors *See note below for exclusions	Oak Panelled - Specialist Polishing as specification. Steel framed/glazed - Waxed/Toned Brass. Door D8 - Farrow and Ball - Oil Eggshell (Colour TBC)	Oak Panelled - Specialist Polishing as specification. Steel framed/glazed - Waxed/Toned Brass. Doors D6/7 (Gallery side) Veneered Oak Facing Panels - Stained and Finished to approved sample	Oak Panelled - Specialist Polishing as specification. Steel framed/glazed - Waxed/Toned Brass.	Brushed Stainless Steel Lift Doors - Protect and retain as existing	Oak Panelled - Specialist Polishing as specification (D1 only). D10 - Farrow and Ball - Oil Eggshell (Colour TBC).	N/A	Oak Panelled - Specialist Polishing as specification. Fire Shutter - Non-Standard PPC RAL colour - TBC	Plantroom sides only - Dulux Oil Eggshell (Colour TBC)
5. Architectural Metalwork (including all exposed metal balustrades, metal handrails, fascias, hangers, staircases and any exposed supporting structures) See notes * and ** below	N/A	N/A	Metal Floor Grills - protect and retain as existing	Existing Glass Balustrade with stainless steel handrail - Protect and retain as existing	N/A	Brass/Bronze Handrail to match existing	N/A	Galvanised steel.
6. Stone Columns & Other vertical stonework	Columns - Existing Paint Stripped, Cleaned and Sealed to approved sample	N/A	N/A	Architrave/Reveal to Great Court opening - Protect and retain as existing	N/A	N/A	N/A	N/A
7. Plaster Pilasters and Related Cornice Detail	Farrow and Ball - Modern Emulsion (Colour TBC)	N/A	N/A	N/A	N/A	Bespoke Mixed Paints (as clause M60/165A)	N/A	N/A
8. Riser doors & Access panels	Door D8 - Farrow and Ball Oil Eggshell (Colour TBC)	N/A	N/A	Farrow and Ball - Modern Emulsion (Colour TBC)	D9 - Protect and retain as existing	Bespoke Mixed Paints (as clause M60/165A)	N/A	Plantroom sides only - Dulux Oil Eggshell (Colour TBC)
9. Roof Lantern frames	Non-Standard PPC RAL colour - TBC	Non-Standard PPC RAL colour - TBC	Non-Standard PPC RAL colour - TBC	N/A	N/A	N/A	N/A	N/A
10. M+E Fittings including light fittings/tracks, louvres diffusers, actuators etc as included in M+E Specification	Non-standard RAL colour - TBC. Switchplates - Brass/Antique bronze - TBC.	Non-standard RAL colour - TBC. Switchplates - Brass/Antique bronze - TBC.	Non-standard RAL colour - TBC. Switchplates - Brass/Antique bronze - TBC.	Non-standard RAL colour - TBC. Switchplates/Disabled Callpoint etc. - Brushed Stainless steel	Non-standard RAL colour - TBC. Switchplates - Brass/Antique bronze - TBC.	N/A	Non-standard RAL colour - TBC. Switchplates - Brass/Antique bronze - TBC.	Standard Colour/Finishes

IMPORTANT NOTES

- * CONTRACTOR TO COORDINATE TO ENSURE THAT ITEMS INTENDED TO BE IN FINISHED TIMBER, BRONZE OR POWDER COATED STEELWORK ARE NOT PAINTED
- ** PLEASE COORDINATE WITH M+E SUBCONTRACTOR TO ENSURE THAT ALL EXPOSED SERVICES ITEMS ALREADY IDENTIFIED WITH A RAL FINISH (FACTORY APPROVED) ARE NOT PAINTED. THIS INCLUDES LIGHT FITTINGS AND ITEMS FIXED TO WALLS + CEILINGS SUCH AS SWITCH PLATES, SOCKET OUTLETS, LOUVRES, ALARM SPEAKERS ETC.

* REFER TO DOCUMENT
LN08732/A/SPC/60/001

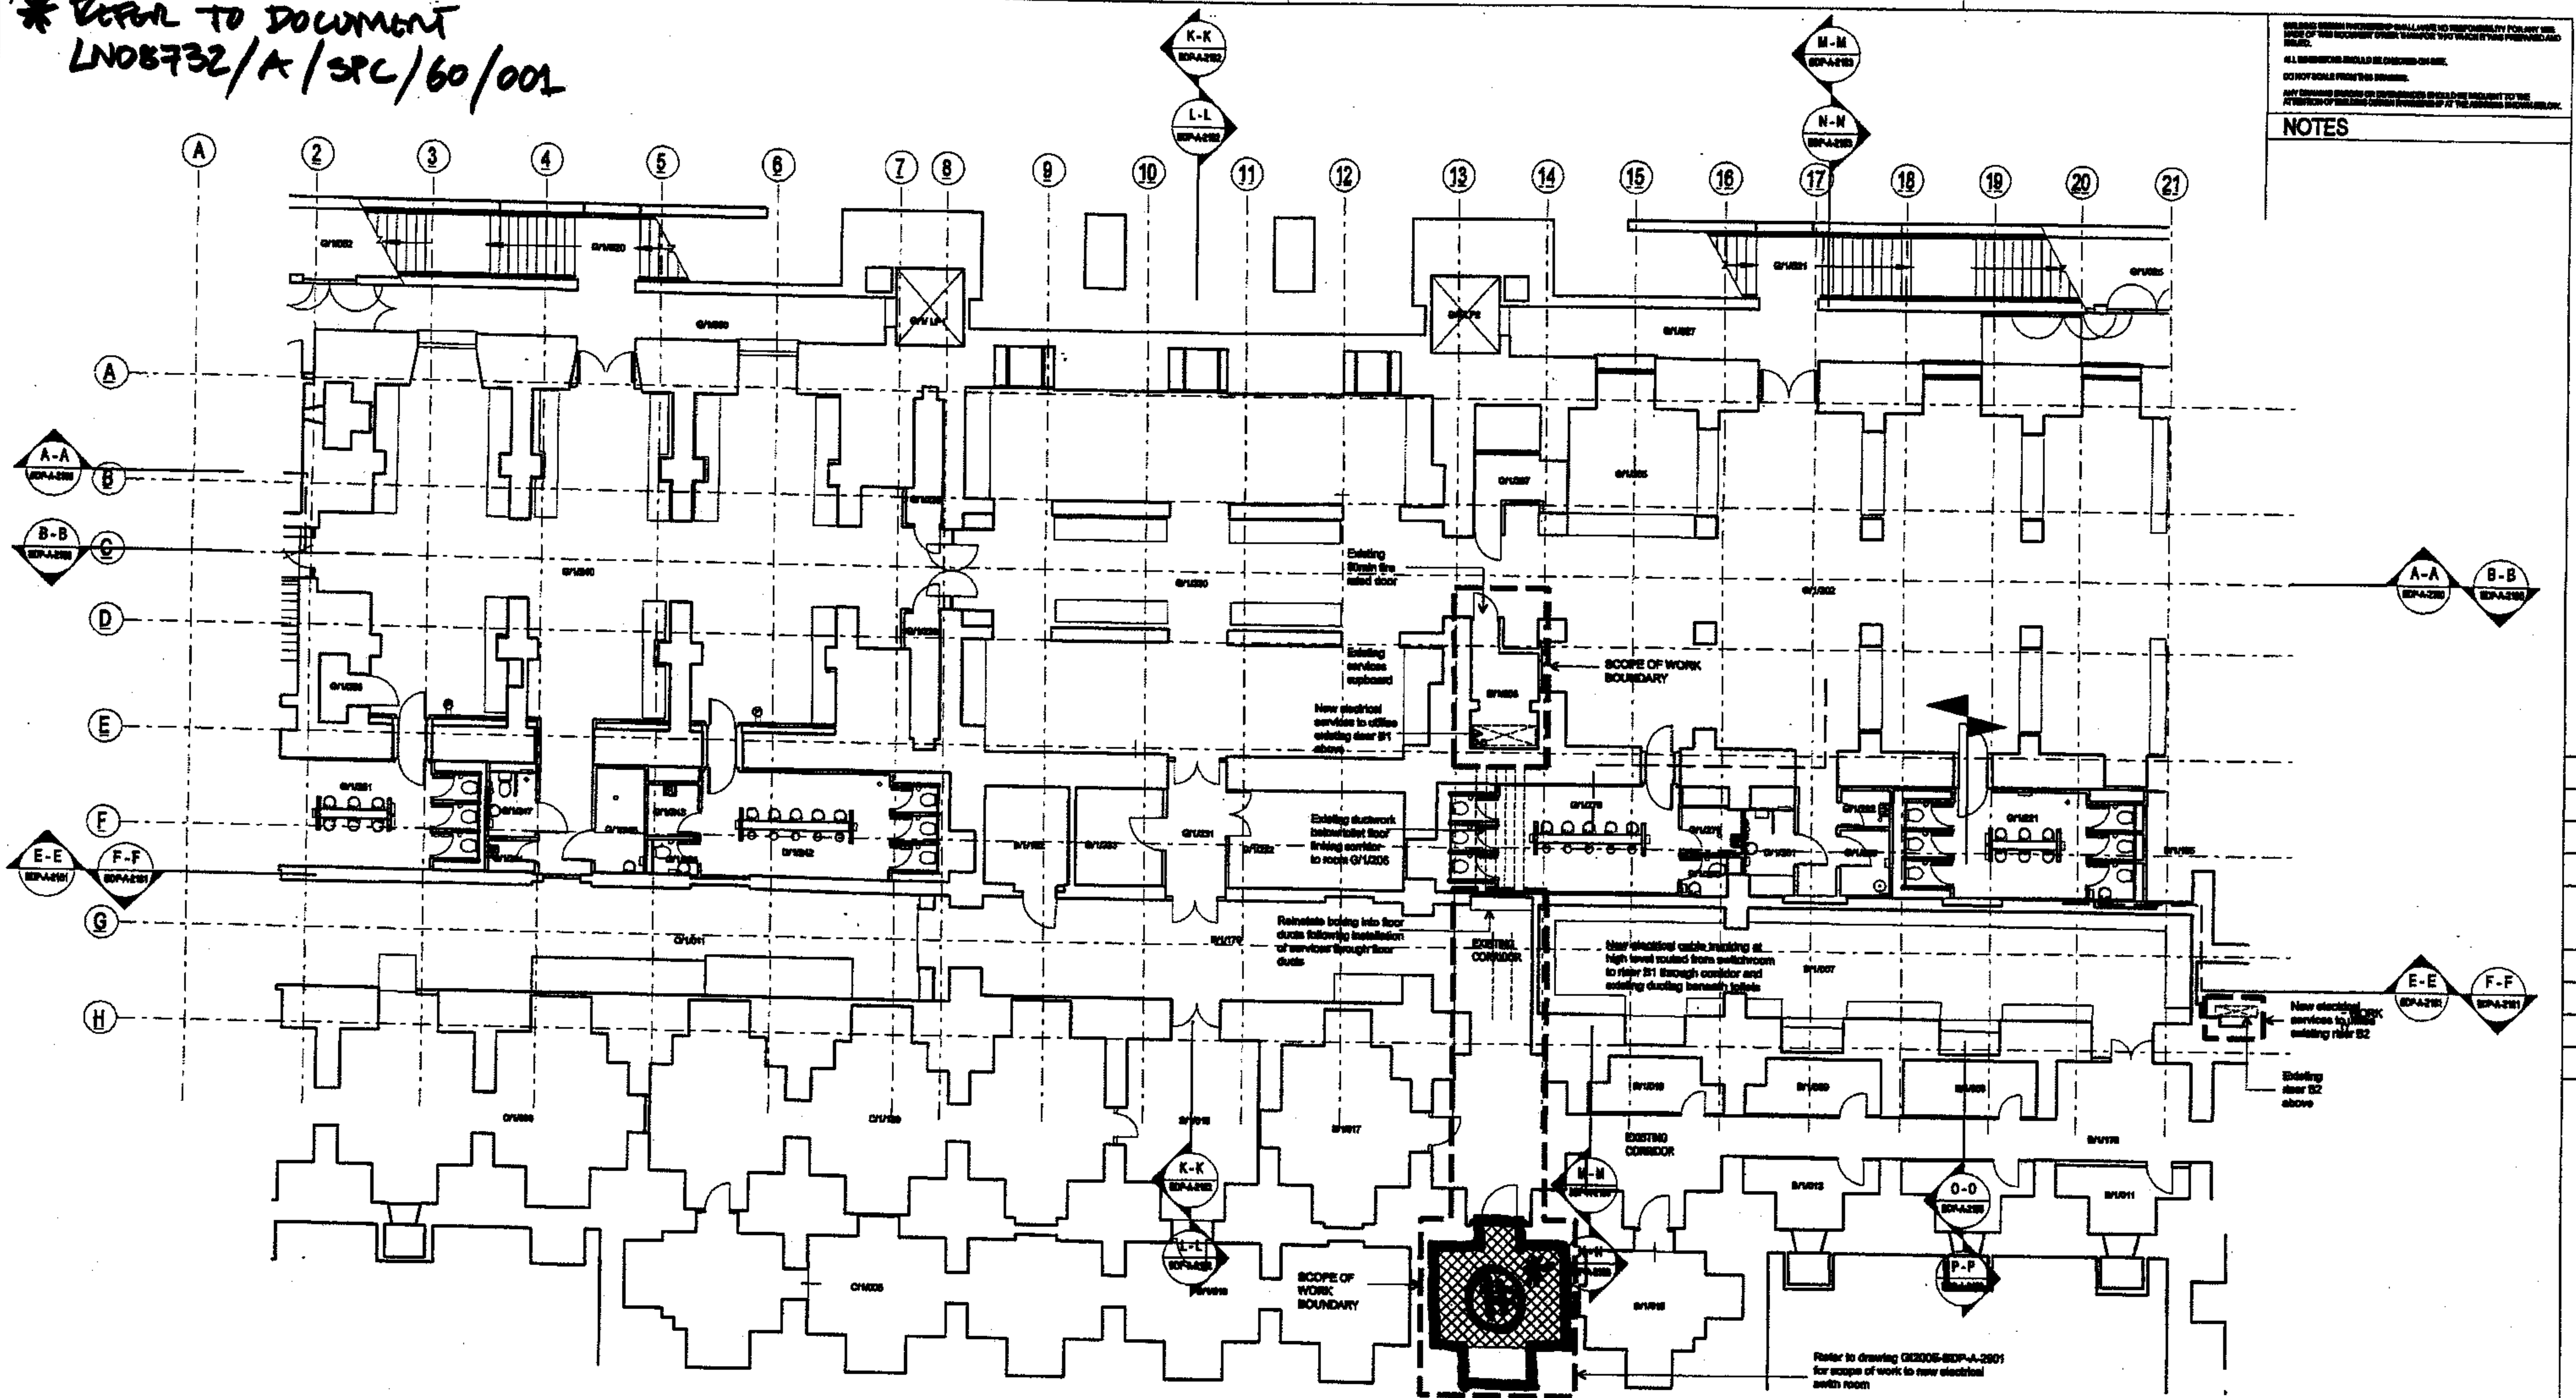

KEY

- DOORS**

- | | |
|-----|---|
| 121 | NEW DOOR AND ARCHITECTURE TO MATCH ORIGINAL HISTORIC DOORWAYS |
| 122 | EXISTING DOOR, ARCHITECTURE, LINING AND CASSETT TO BE REFINISHED AND ADAPTED TO ACCOMMODATE NEW 4 HOUR FIRE RATED |
| 123 | EXISTING DOOR, ARCHITECTURE, LINING AND CASSETT TO BE REFINISHED AND ADAPTED TO ACCOMMODATE REFINISHED POOL. |
| 124 | NEW DOOR AND EXISTING ARCHITECTURE TO MATCH |
| 125 | EXISTING DOOR, ARCHITECTURE & LINING TO BE REFINISHED & ADAPTED TO ACCOMMODATE REFINISHED DOOR, NEW ARCHITECTURE ADAPTED TO TWO LAMIN GLAZED, 4 SIDE IMPACT TO BE REFINISHED ON EXISTING LINING |
| 126 | EXISTING DOOR, ARCHITECTURE, LINING AND CASSETT TO BE REFINISHED AND ADAPTED TO ACCOMMODATE 1 HOUR GLAZED FIRE DOOR, IMPACT AND ARCHITECTURE ON BALCONY & SIDE |
| 127 | NEW 4 HOUR FIRE RATED DOOR FRAME FINISHED IN MATCH WALL LINING |

- [illegible]

**NEW PROPOSED MASONRY
CONSTRUCTION TO MATCH
EXISTING ADJACENT**

**NEW LIGHTWEIGHT/
PLASTERBOARD
WALL CONSTRUCTION**

NEW FLOOR STRUCTURE



**NEW OAK STRIP
FLOORING AND SUBSTRATE
TO EXISTING STRUCTURE**

NEW STONE FLOORING
TO MATCH SOUTH STAIR
AND GALLERY ST

**EXISTING OAK STRIP FLOOR
TO BE CAREFULLY LIFTED BY
SPECIALIST, SET ASIDE/
PROTECTED AND REINSTALLED
FOLLOWING INSTALLATION
BUILDING SERVICES**

**EXISTING STONE TO BE
CLIPPED AND
REROUTED BY STONE
WORK SPECIALIST**

**EXISTING RETAINED
CAST IRON GRILLIS
SET INTO STONE FLOOR.**

**NEW CAST IRON
GRILLIS TO MATCH
EXISTING ADJACENT**

**BUILDING WORKS IN CONNECTION
WITH MSE ENGINEERING DRAWINGS/
SPECIFICATION, SEE MSE SCHEDULE
AND STRUCTURAL ENGINEERING DETAILS.
ALL WORKSHOWN TO PENETRATION
TO BE REINSTATEMENT GOOD AT
REVEALS TO MATCH EXISTING
ADJACENT**

NOTE:
A. Refer to BCP drawings 02003-BOP-A-0301 to 0305 for important photographs and detail notes.
B. Refer to BCP specifications 02003-BOP-A-000-C-22-001 and 02003-BOP-A-000-C-22-002 for proposal and submittal of plumbing.

[illegible]

**THE
BRITISH
MUSEUM**

BDP

Building Design Partnership
Architects, Designers and Engineers
16 Brewin Lane, Clerkenwell
London, EC1V 6LJ
Tel +44 (0)20 7612 8000
Fax +44 (0)20 7612 8399
www.bdp.co.uk


THE BRITISH MUSEUM
The South Stair, Central Saloon
and Galleries 37 to 40

Proposed Layout Plan Level 1 (Basement)

1:100 @ A1
1:200 @ A3
26.09.06

BUILDING DESIGN PARTNERSHIP SHALL HAVE NO RESPONSIBILITY FOR ANY USE OF THIS DOCUMENT OTHER THAN FOR THAT WHICH IT WAS PROVIDED AND ISSUED.
ALL INFORMATION SHOULD BE CHECKED ON SITE.
DO NOT SCALE FROM THIS DRAWING.
ANY DISCREPANCIES OR INCONSISTENCIES SHOULD BE REFERRED TO THE ATTACHED BUILDING SERVICE DRAWINGS AT THE ADDRESS SHOWN BELOW.

NOTES

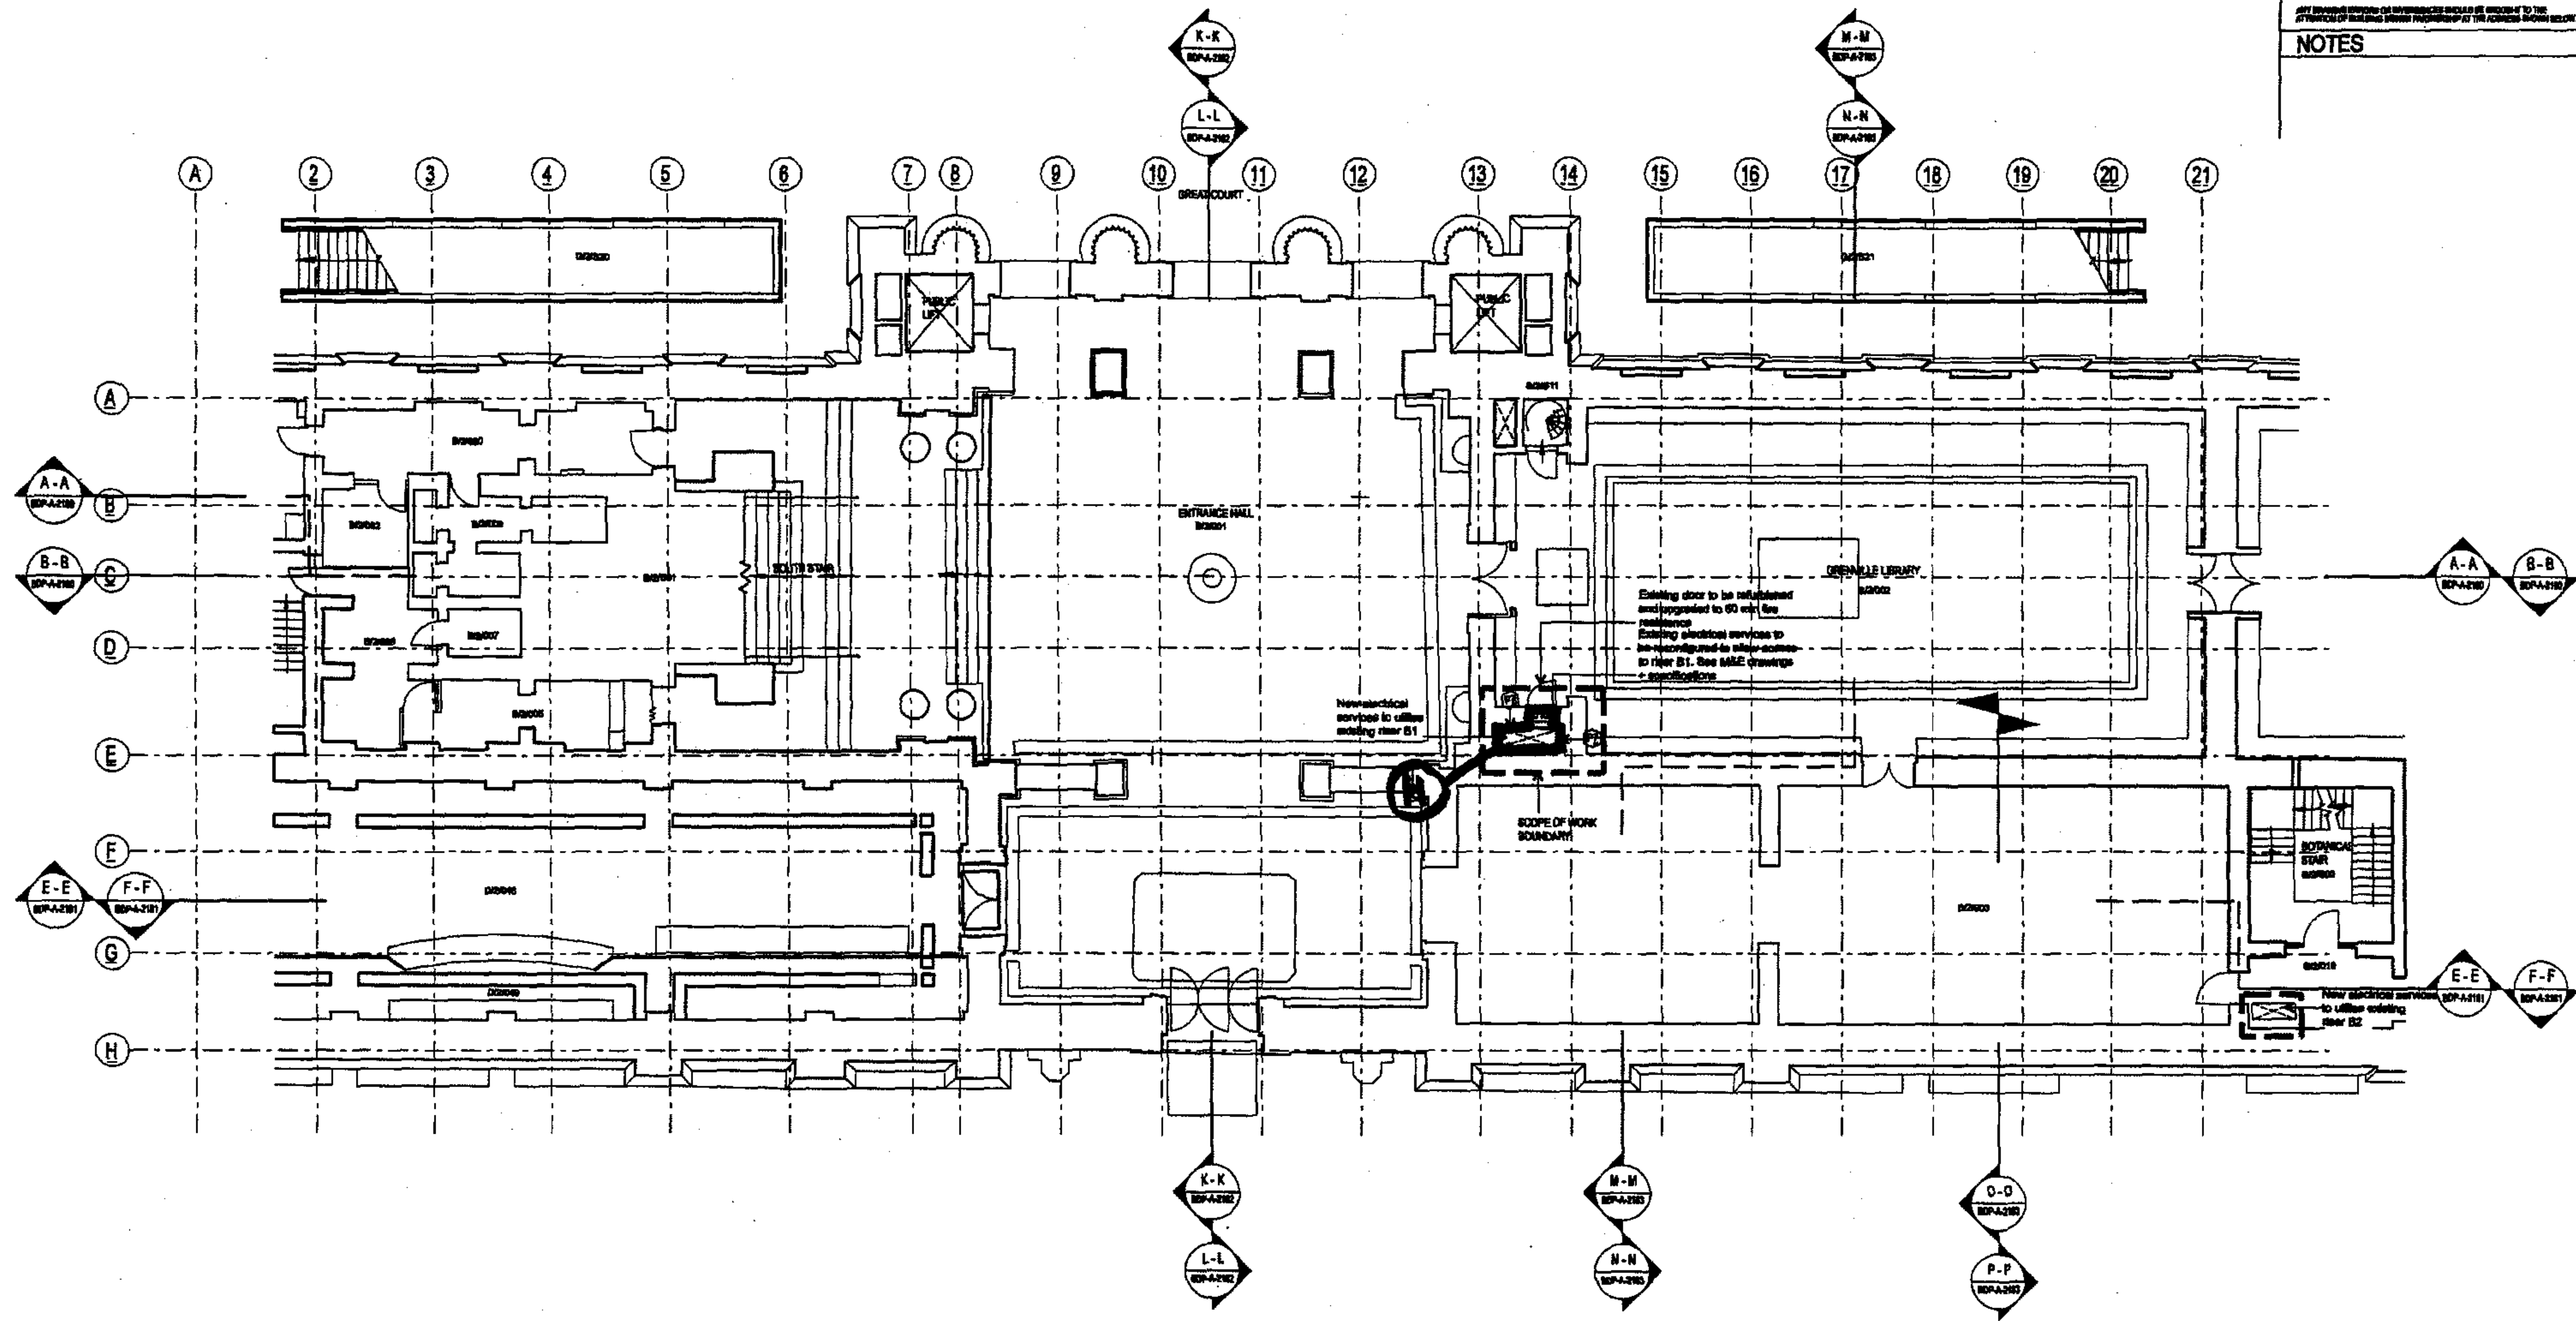

KEY

- | | | |
|--|--|--|
| <p>DOORS</p> <ul style="list-style-type: none"> 17 NEW DOOR AND ARCHITECTURE TO MATCH EXISTING, REINFORCED 18 EXISTING DOOR, ARCHITECTURE, LINING AND GLASS TO BE REFINISHED AND ADAPTED TO ACCOMMODATE NEW 1 HOUR FIRE SHUTTER 19 EXISTING DOOR, ARCHITECTURE, LINING AND GLASS TO BE REFINISHED AND ADAPTED TO ACCOMMODATE NEW GLAZED DOOR, NEW GLASS AND EXTENDED ARCHITECTURE ON WALLS TO BE 20 EXISTING DOOR, ARCHITECTURE AND LINING TO BE REFINISHED AND ADAPTED TO ACCOMMODATE NEW GLAZED DOOR, NEW ARCHITECTURE AND EXTENDED ARCHITECTURE ON WALLS TO BE 21 EXISTING DOOR, ARCHITECTURE, LINING AND GLASS TO BE REFINISHED AND ADAPTED TO ACCOMMODATE NEW 1 HOUR GLAZED FIRE DOOR, NEW GLASS AND ARCHITECTURE ON GALLERY 40 SIDE 22 NEW 1 HOUR FIRE RESISTANT DOOR FRAME WITH ADJACENT WALL LINING | <ul style="list-style-type: none"> 17 NEW DOOR AND ARCHITECTURE TO MATCH EXISTING, REINFORCED 18 EXISTING DOOR, ARCHITECTURE, LINING AND GLASS TO BE REFINISHED AND ADAPTED TO ACCOMMODATE NEW 1 HOUR FIRE SHUTTER 19 EXISTING DOOR, ARCHITECTURE, LINING AND GLASS TO BE REFINISHED AND ADAPTED TO ACCOMMODATE NEW GLAZED DOOR, NEW GLASS AND EXTENDED ARCHITECTURE ON WALLS TO BE 20 EXISTING DOOR, ARCHITECTURE AND LINING TO BE REFINISHED AND ADAPTED TO ACCOMMODATE NEW GLAZED DOOR, NEW ARCHITECTURE AND EXTENDED ARCHITECTURE ON WALLS TO BE 21 EXISTING DOOR, ARCHITECTURE, LINING AND GLASS TO BE REFINISHED AND ADAPTED TO ACCOMMODATE NEW 1 HOUR GLAZED FIRE DOOR, NEW GLASS AND ARCHITECTURE ON GALLERY 40 SIDE 22 NEW 1 HOUR FIRE RESISTANT DOOR FRAME WITH ADJACENT WALL LINING | <p>NEW PROPOSED MASONRY CONSTRUCTION TO MATCH EXISTING ADJACENT</p> <p>NEW LIGHTWEIGHT PLASTERBOARD WALL CONSTRUCTION</p> <p>NEW FLOOR STRUCTURE</p> <p>NEW OAK STRIP FLOORING AND SUBSTRATE TO EXISTING STRUCTURE</p> <p>NEW STONE FLOORING TO MATCH SOUTH STAIR AND GALLERY 37</p> <p>EXISTING OAK STRIP FLOORING TO BE CAREFULLY LIFTED BY SPECIALIST, SET ASIDE, PROTECTED AND REINSTATED FOLLOWING INSTALLATION OF BUILDING SERVICES</p> <p>EXISTING STONE TO BE CLEANED AND REFINISHED BY STONE WORK SPECIALIST</p> <p>EXISTING REINFORCED CAST IRON GRILLES SET INTO STONE FLOOR</p> <p>NEW CAST IRON GRILLES TO MATCH EXISTING ADJACENT</p> |
|--|--|--|

NOTE:
A. Refer to BDP drawings 02005-BDP-A-2301 to 2305 for layout and specifications and material references.
B. Refer to BDP specifications 02005-BDP-A-2301 to 2305 for proposed new and replacement of materials.

REVISIONS

NO.	DESCRIPTION	DATE
1	ISSUED FOR TENDER	12.09.06
2	REVISION TO DRAWING	12.09.06
3	REVISION TO DRAWING	12.09.06
THE BRITISH MUSEUM

BDP


Building Design Partnership
Architects, Designers and Engineers
16 Broadhouse Yard, Clerkenwell
London, EC1V 4LJ
Tel: +44 (0)20 7812 8000
Fax: +44 (0)20 7812 8399
www.bdp.co.uk

THE BRITISH MUSEUM
The South Stair, Central Saloon
and Galleries 37 to 40
Proposed Layout Plan
Level 2 (Ground Floor)

T: 12.09.06
A: 12.09.06
12.09.06

12.09.06 12.09.06 BDP-A-2301


AREA A - GALLERY 37

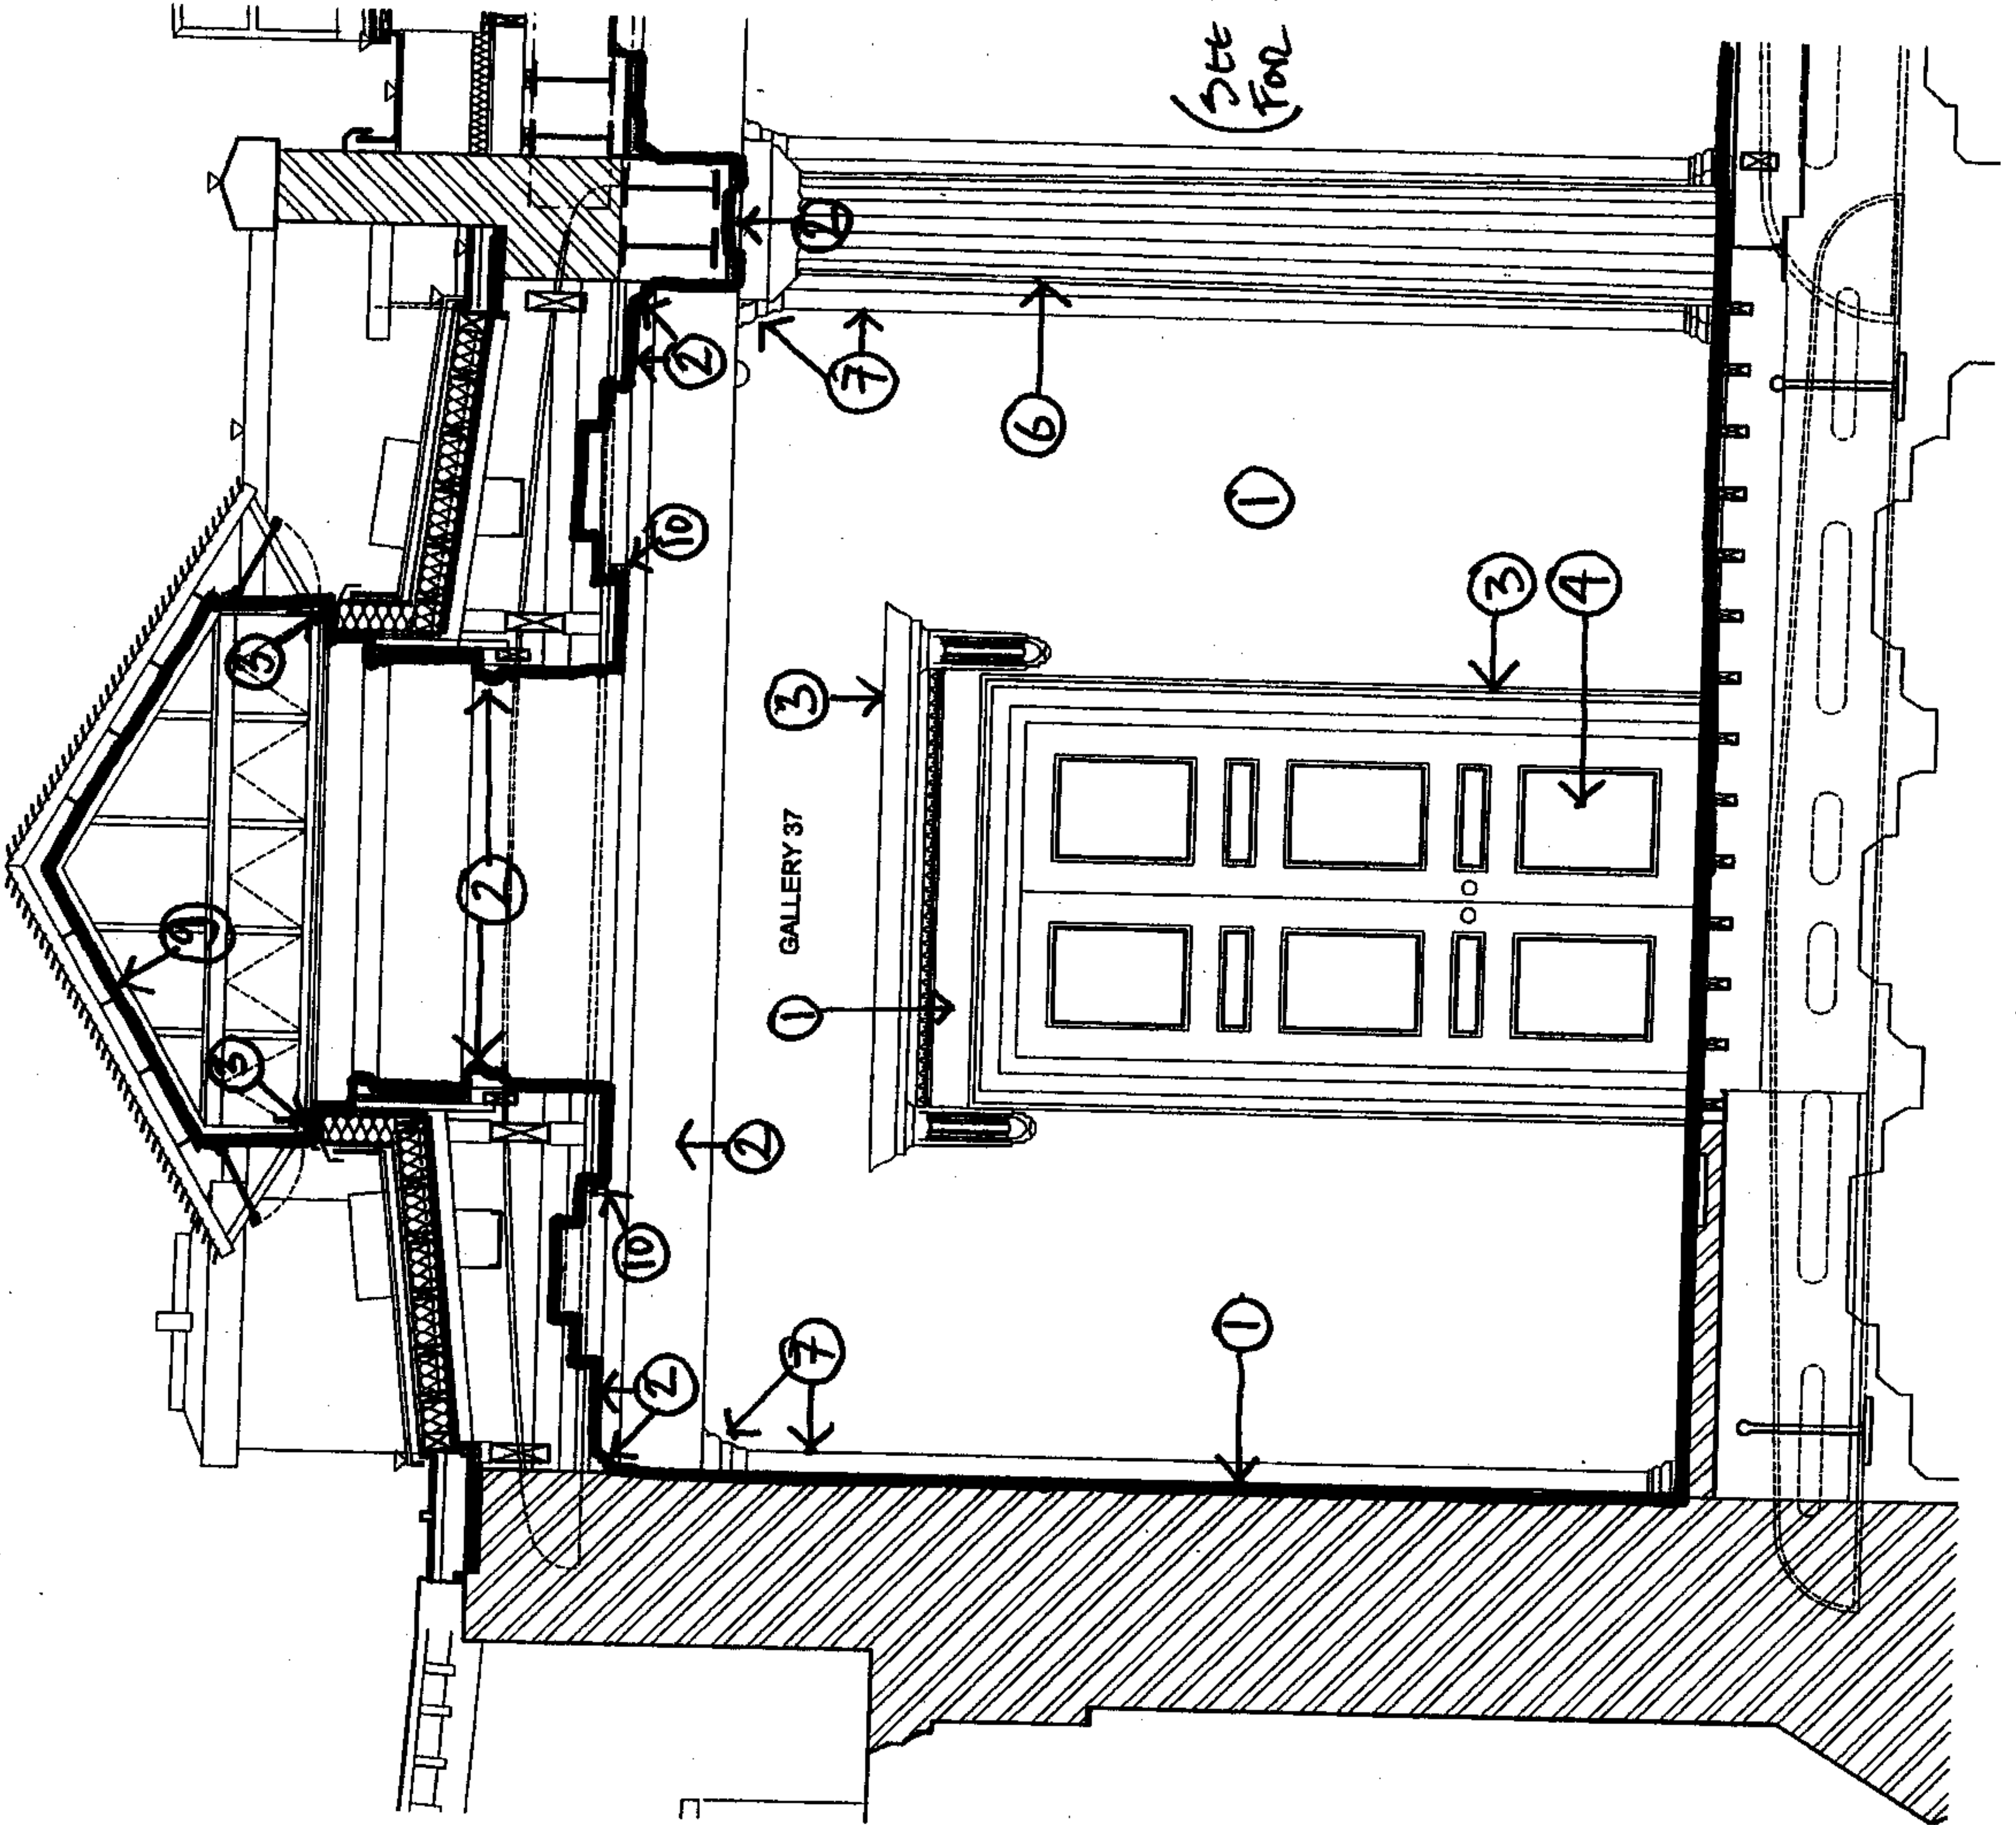


(SEE PAGE 2
FOR CONTINUATION)

AREA A - GALLERY 36


AREA D - SOUTH PORTICO

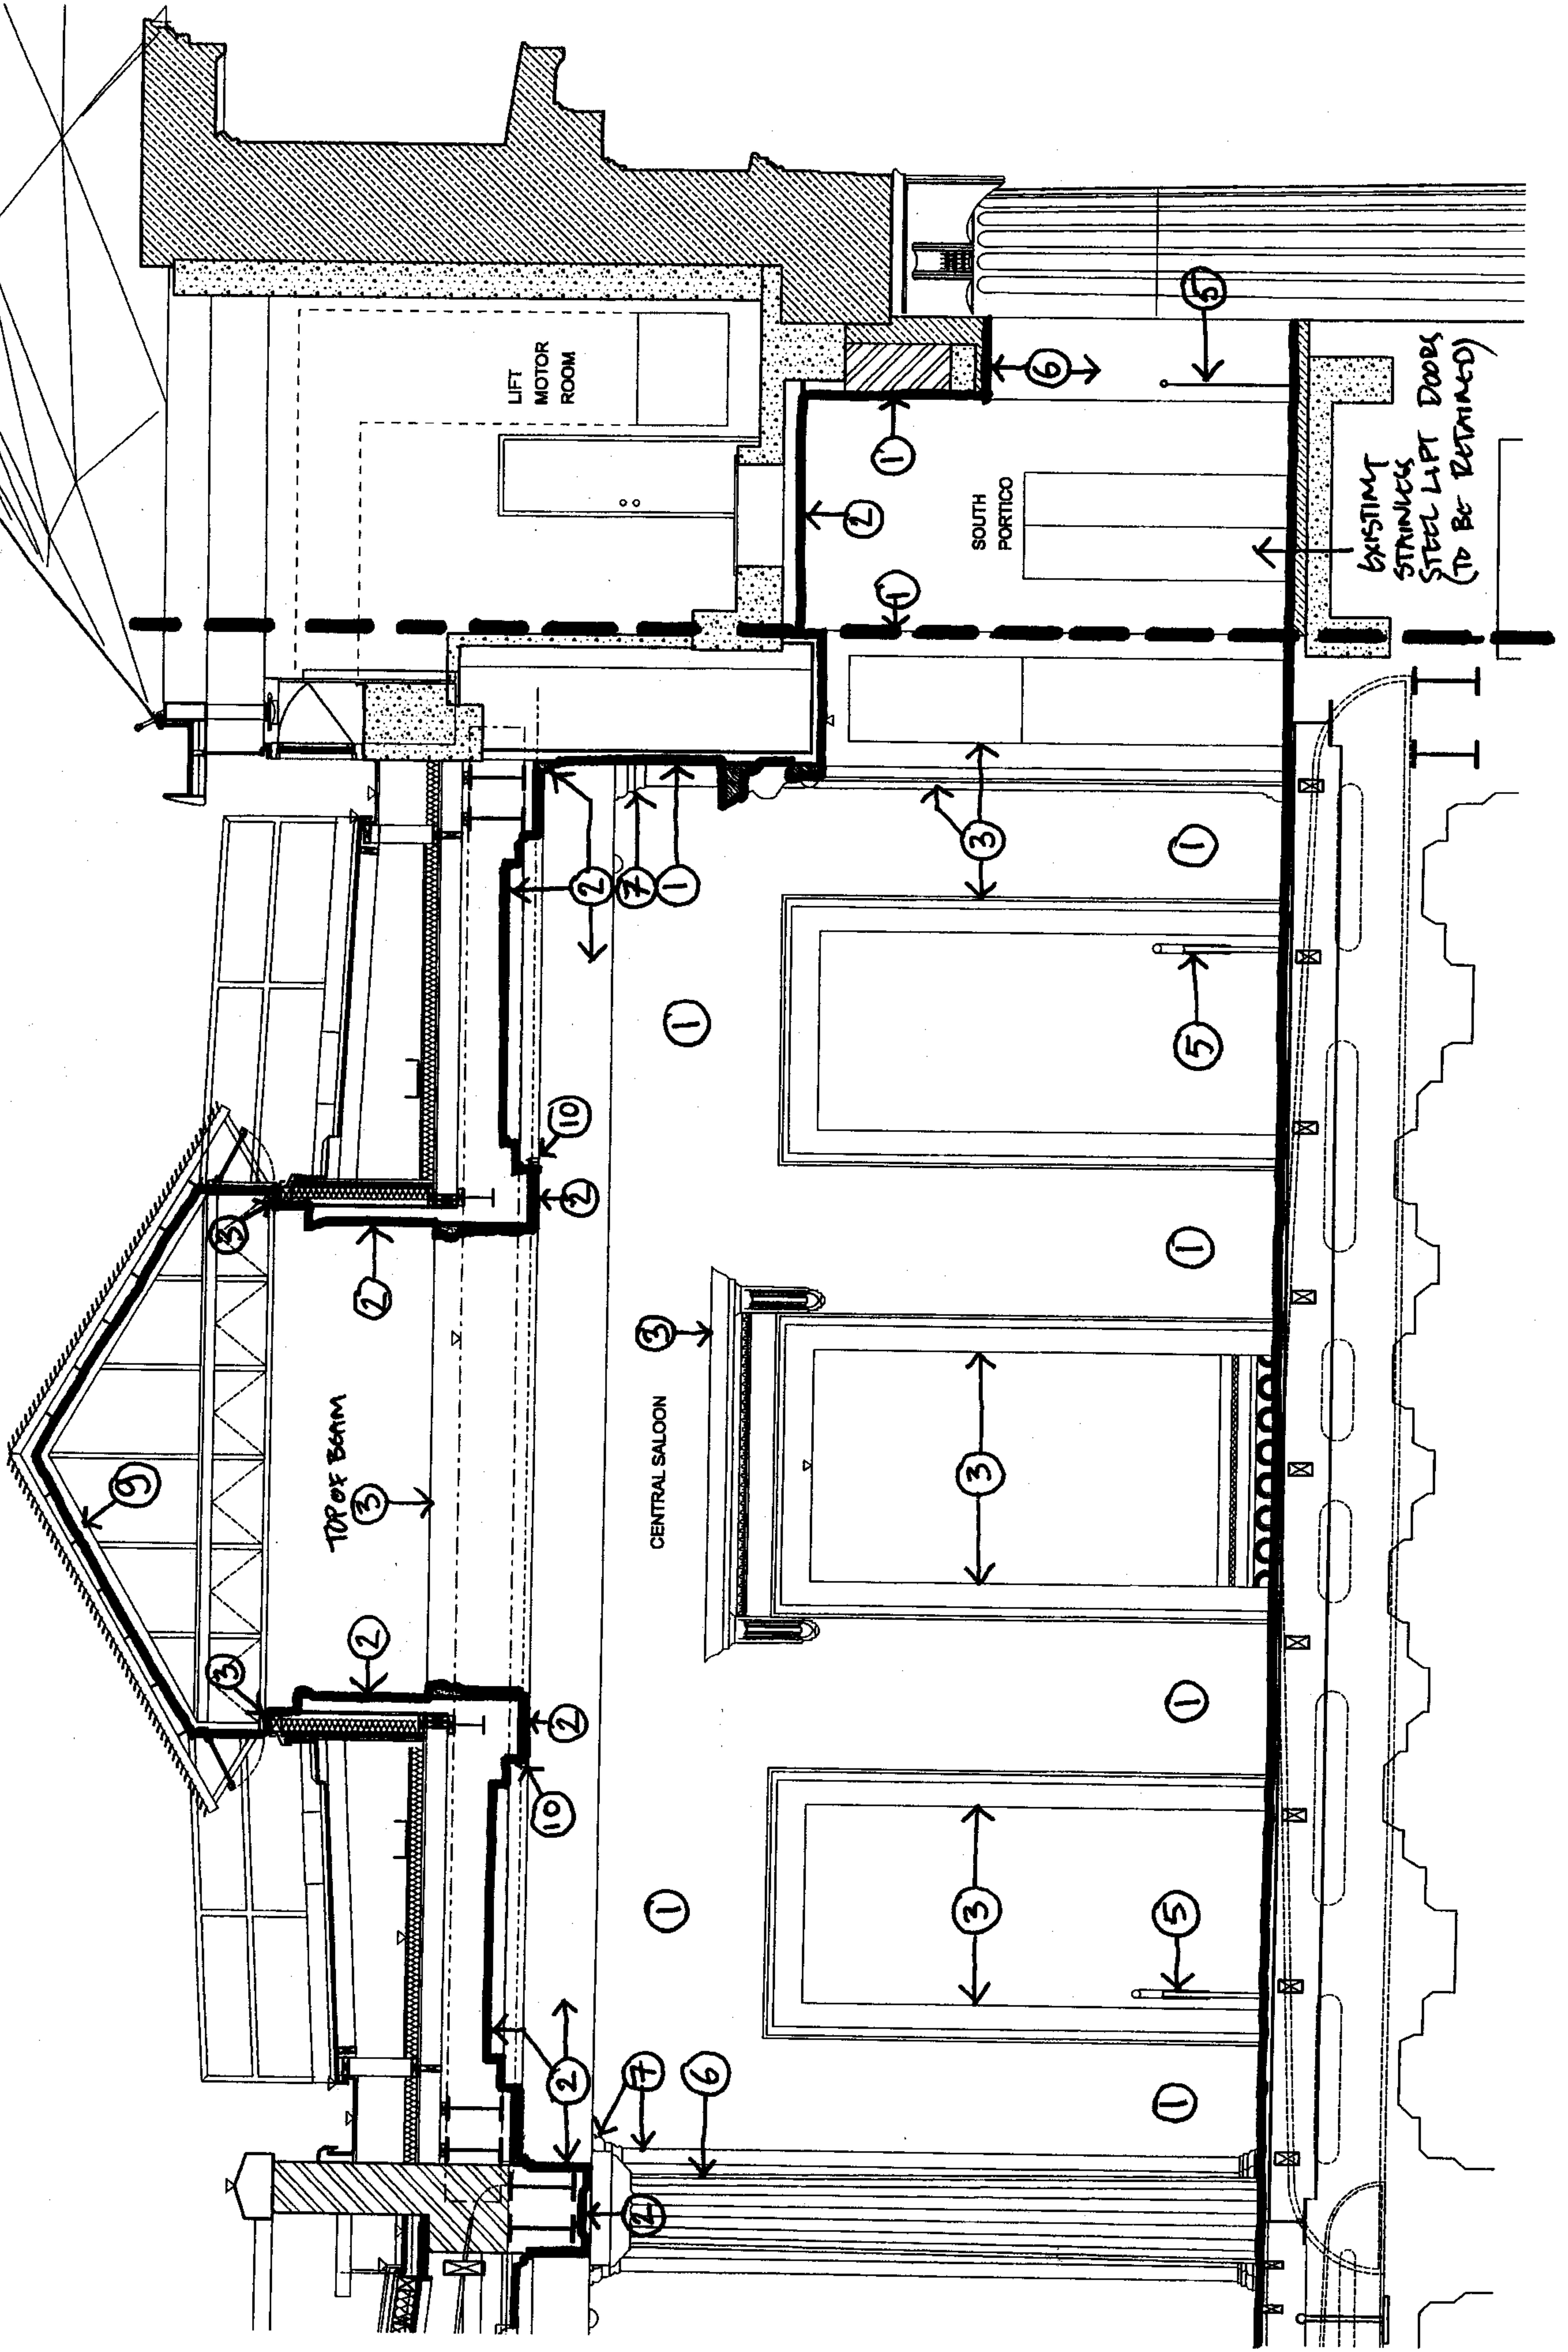


AREA B - GALLERY 40 (LOOKING WEST)

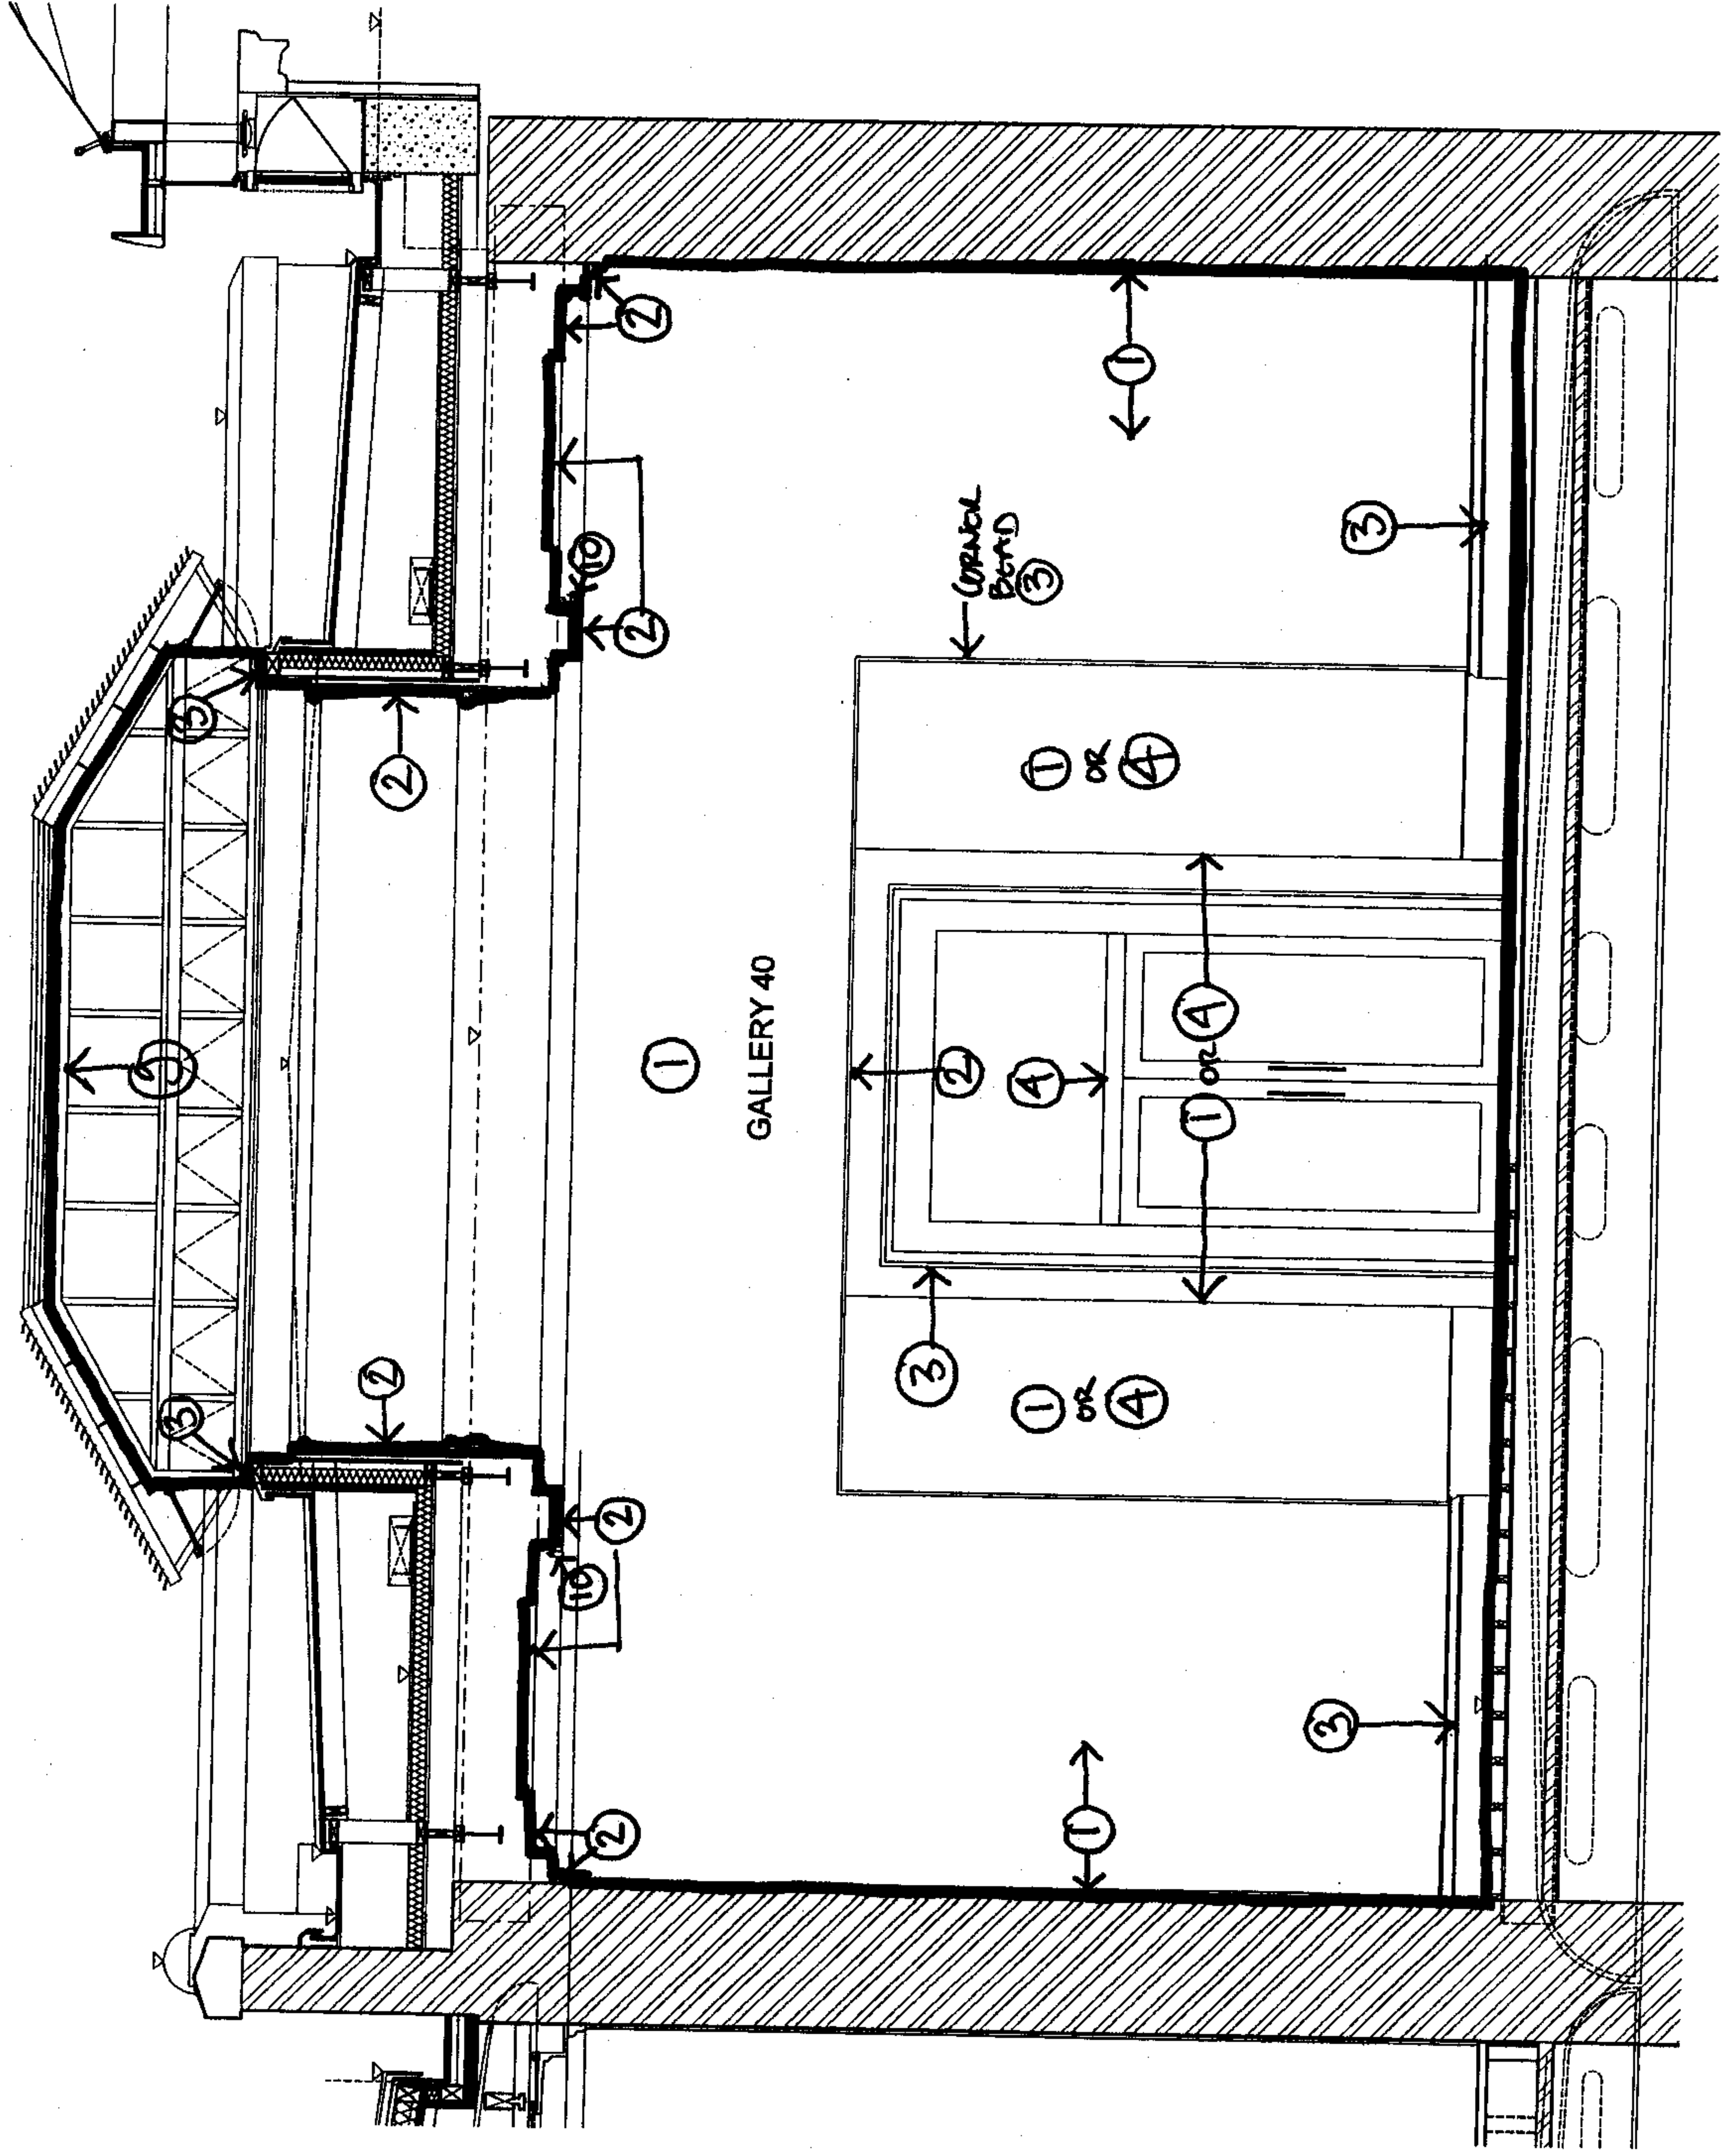


AREA B - GALLERY 40 (LOOKING EAST)

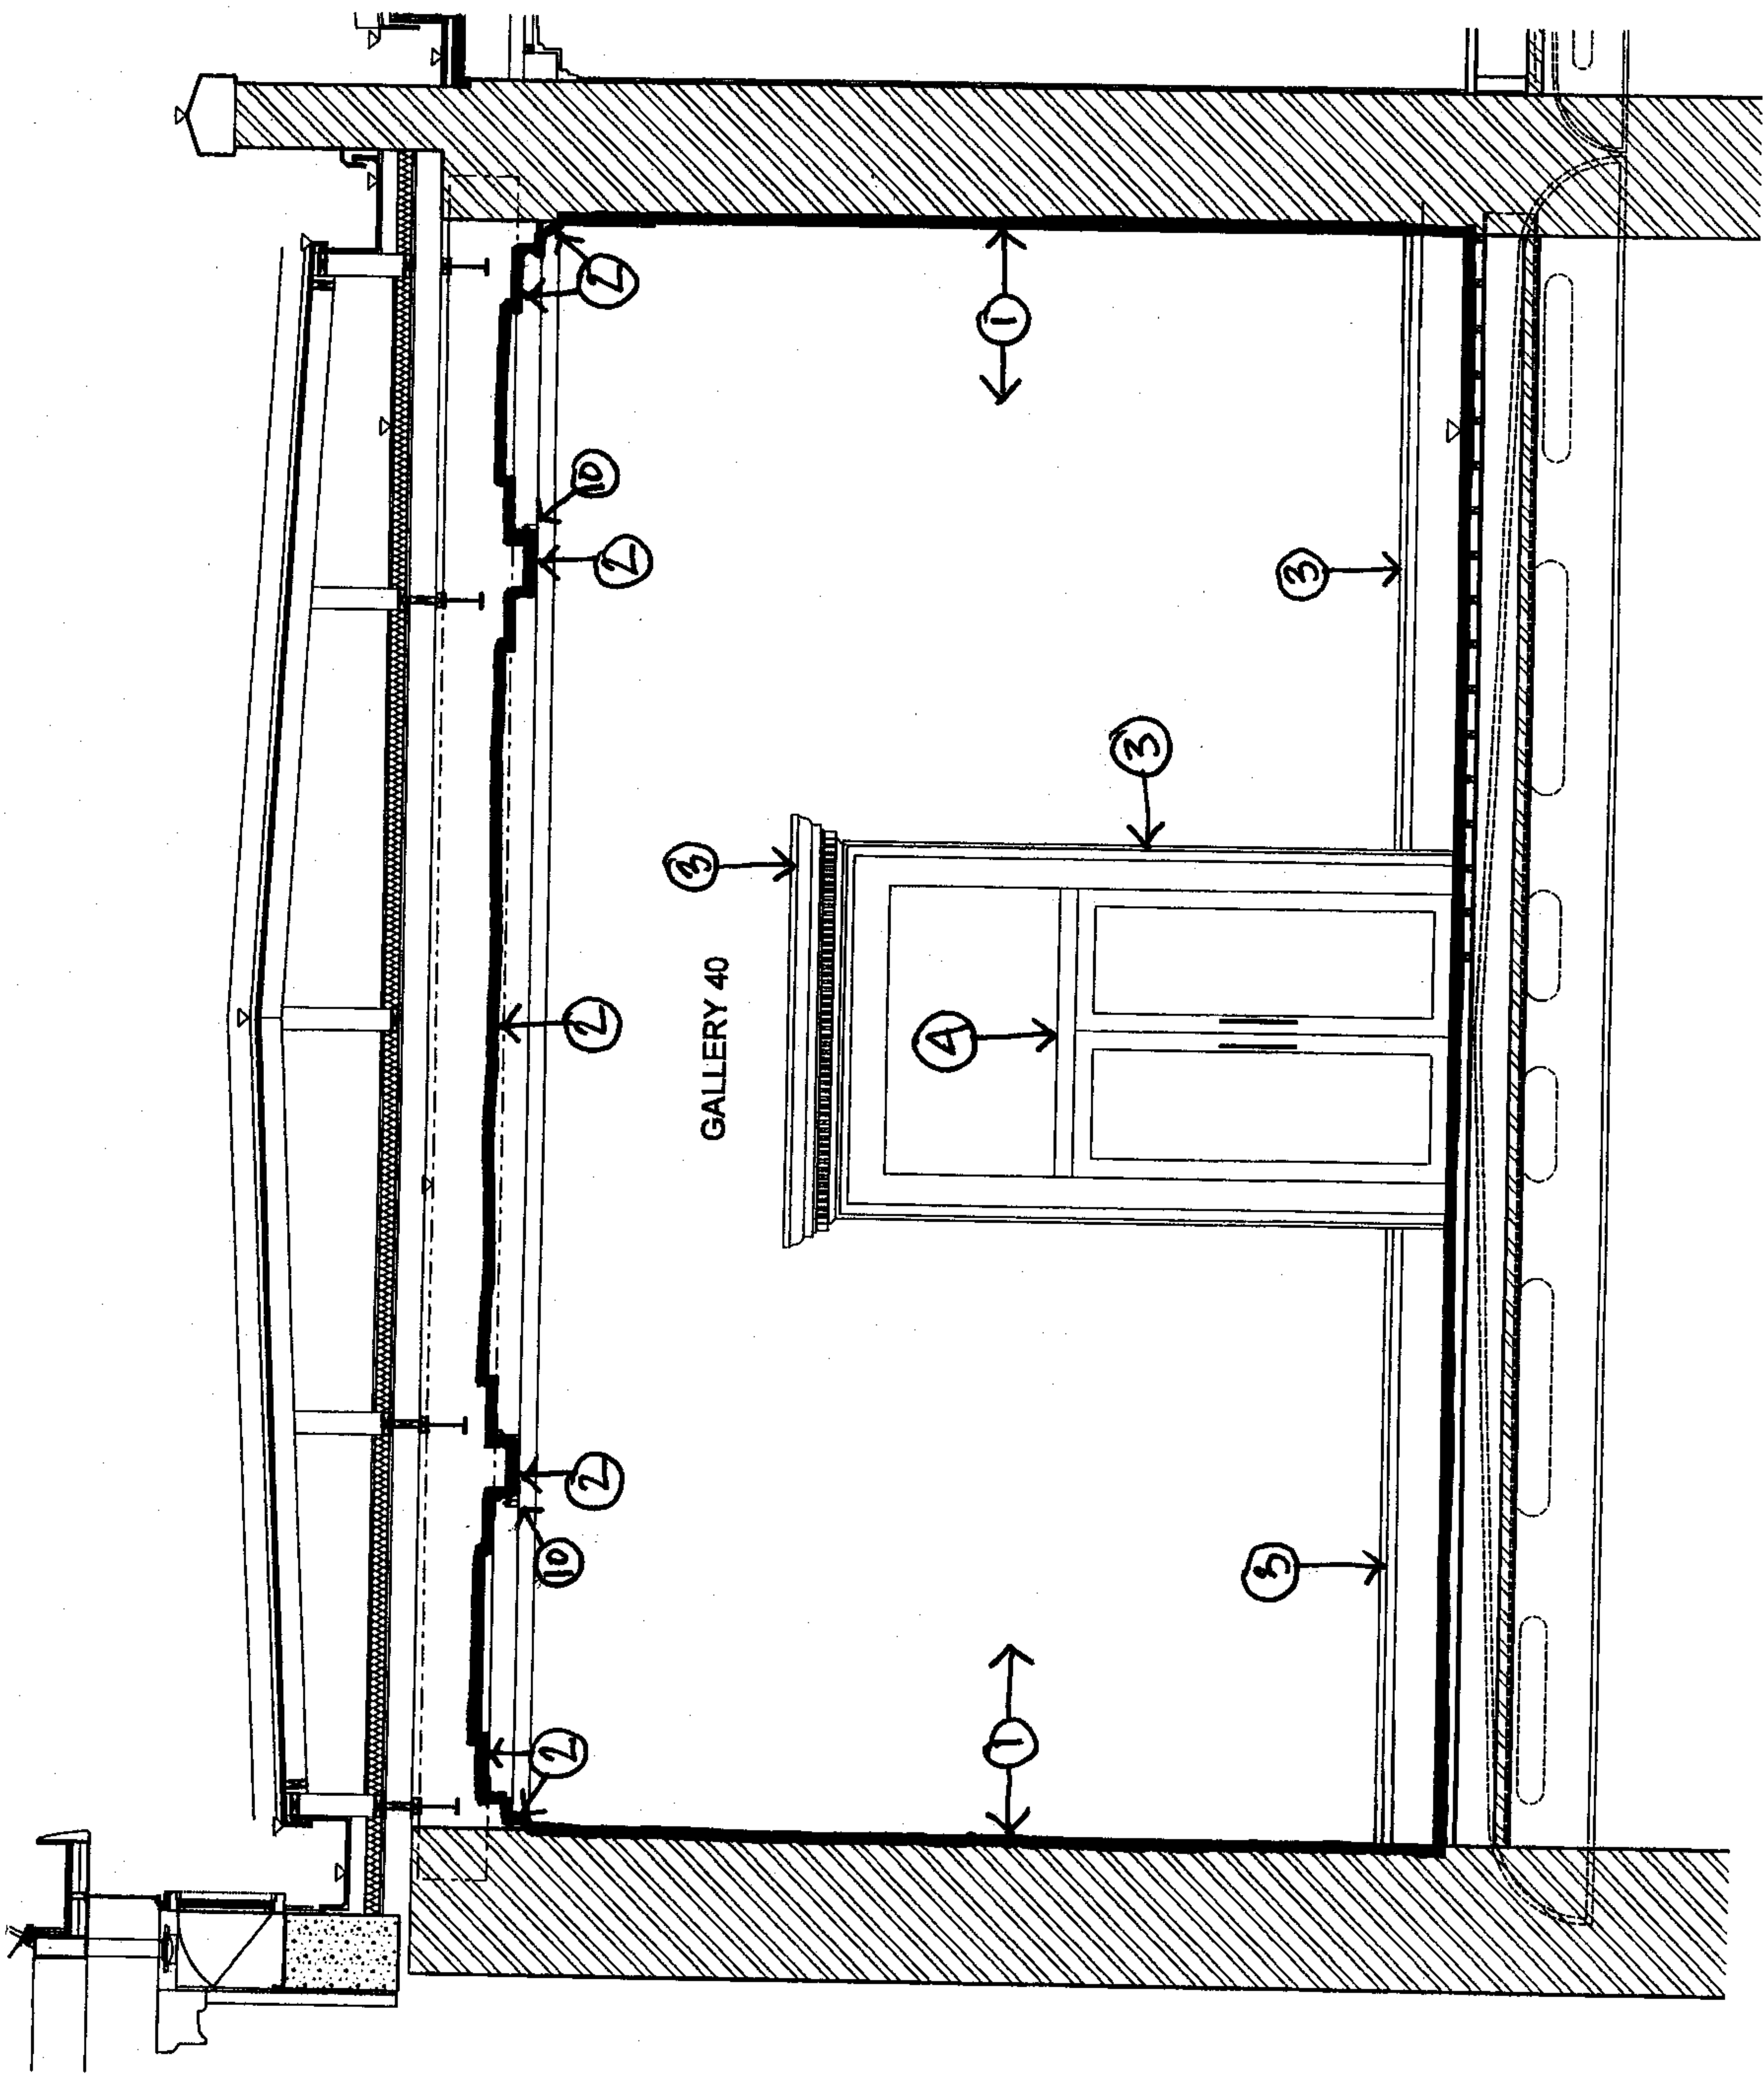


Area C - Gallery 38 (Looking West)

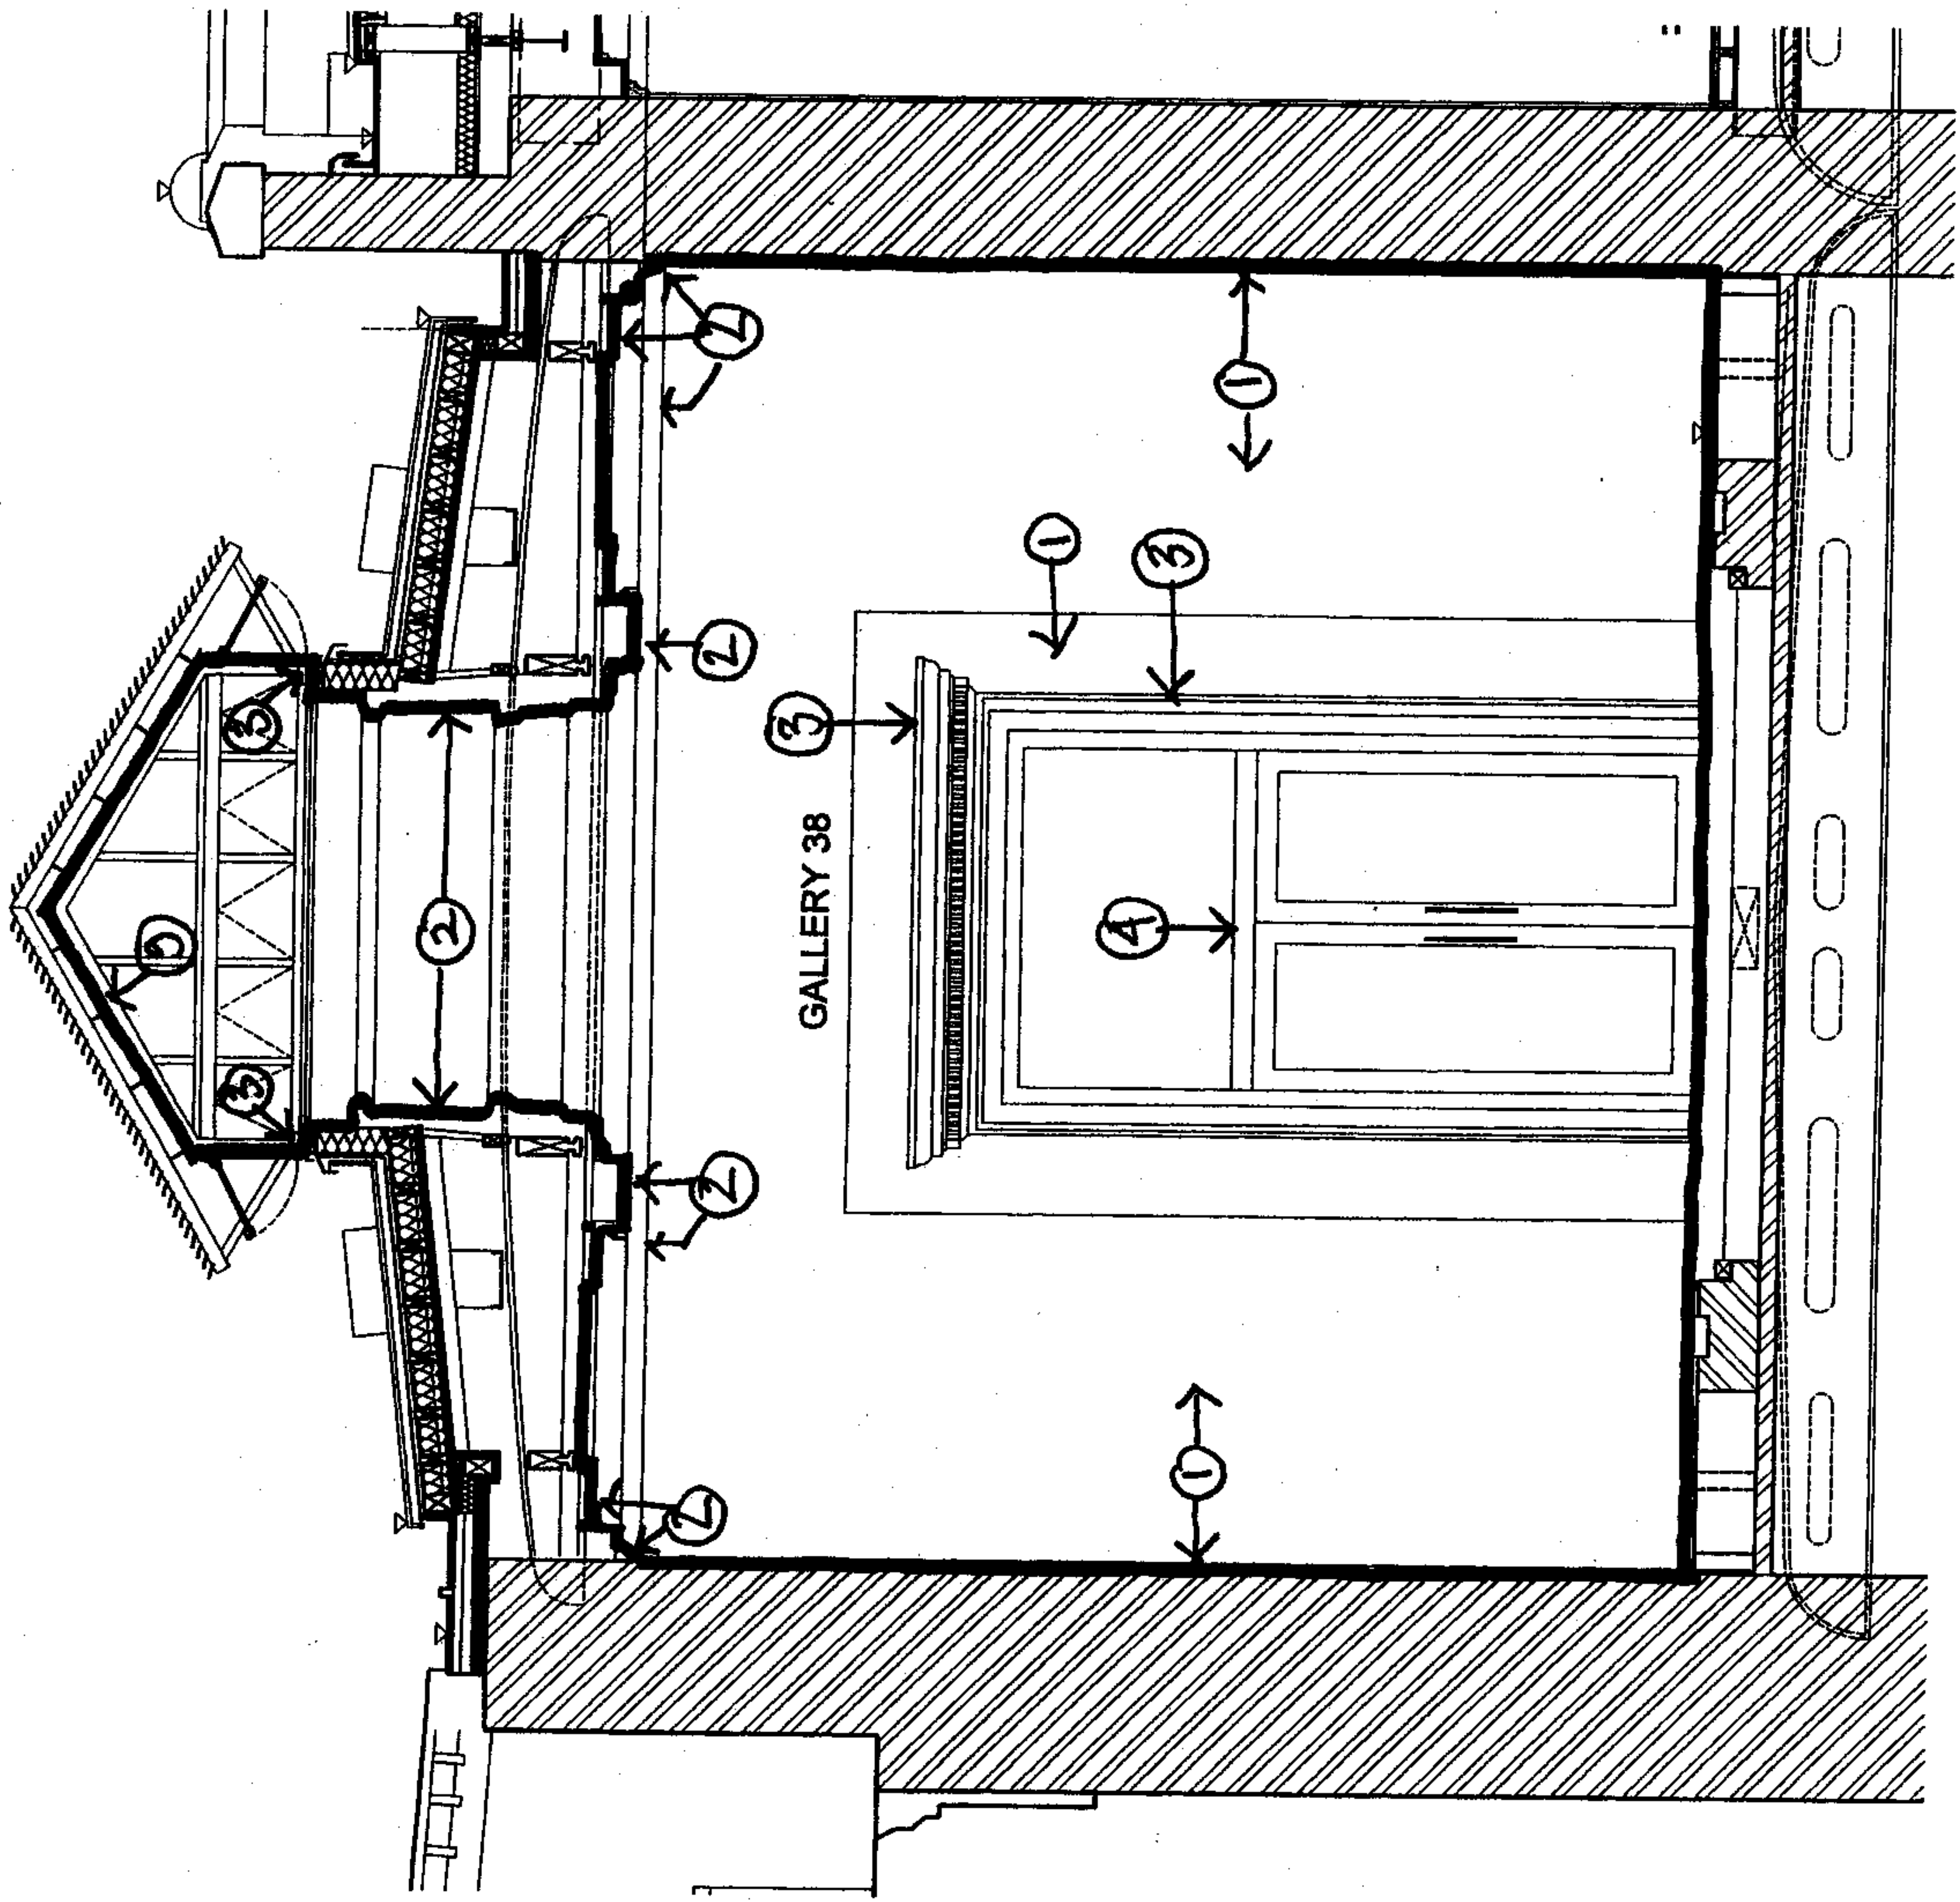


Area C - Gallery 39 (looking east)

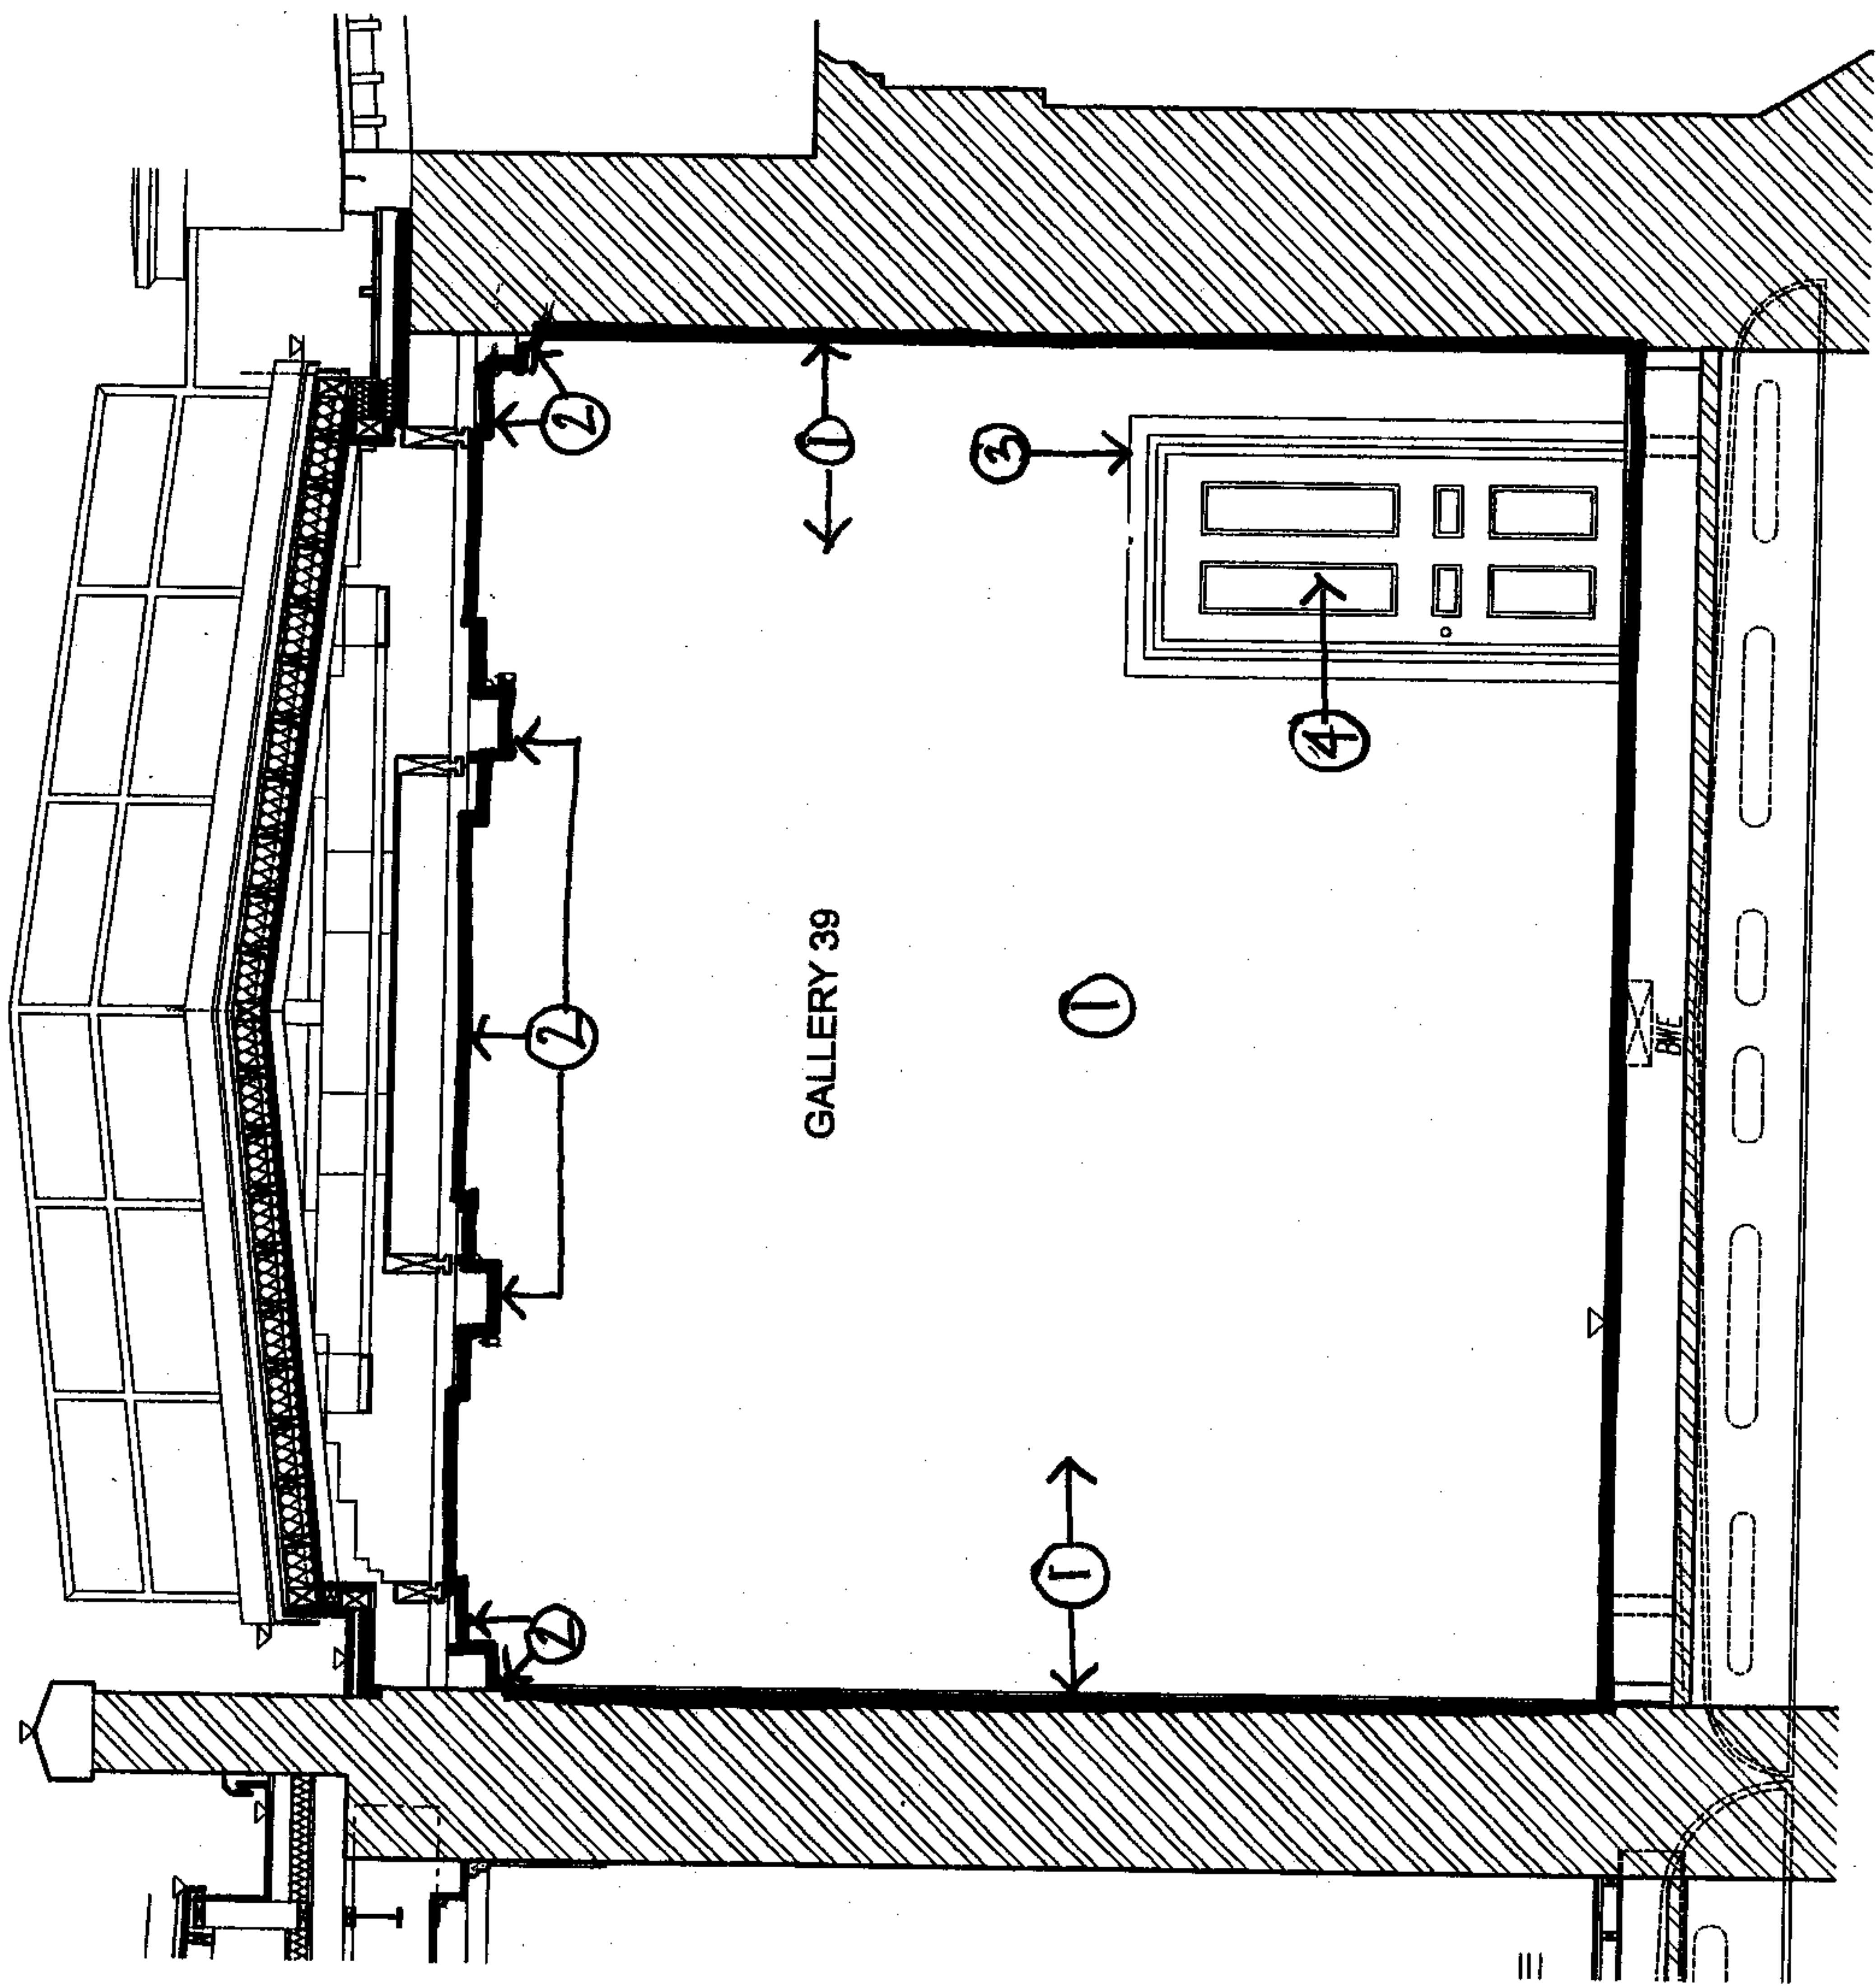

AREA F - SOUTH STAIR SCREEN WALL

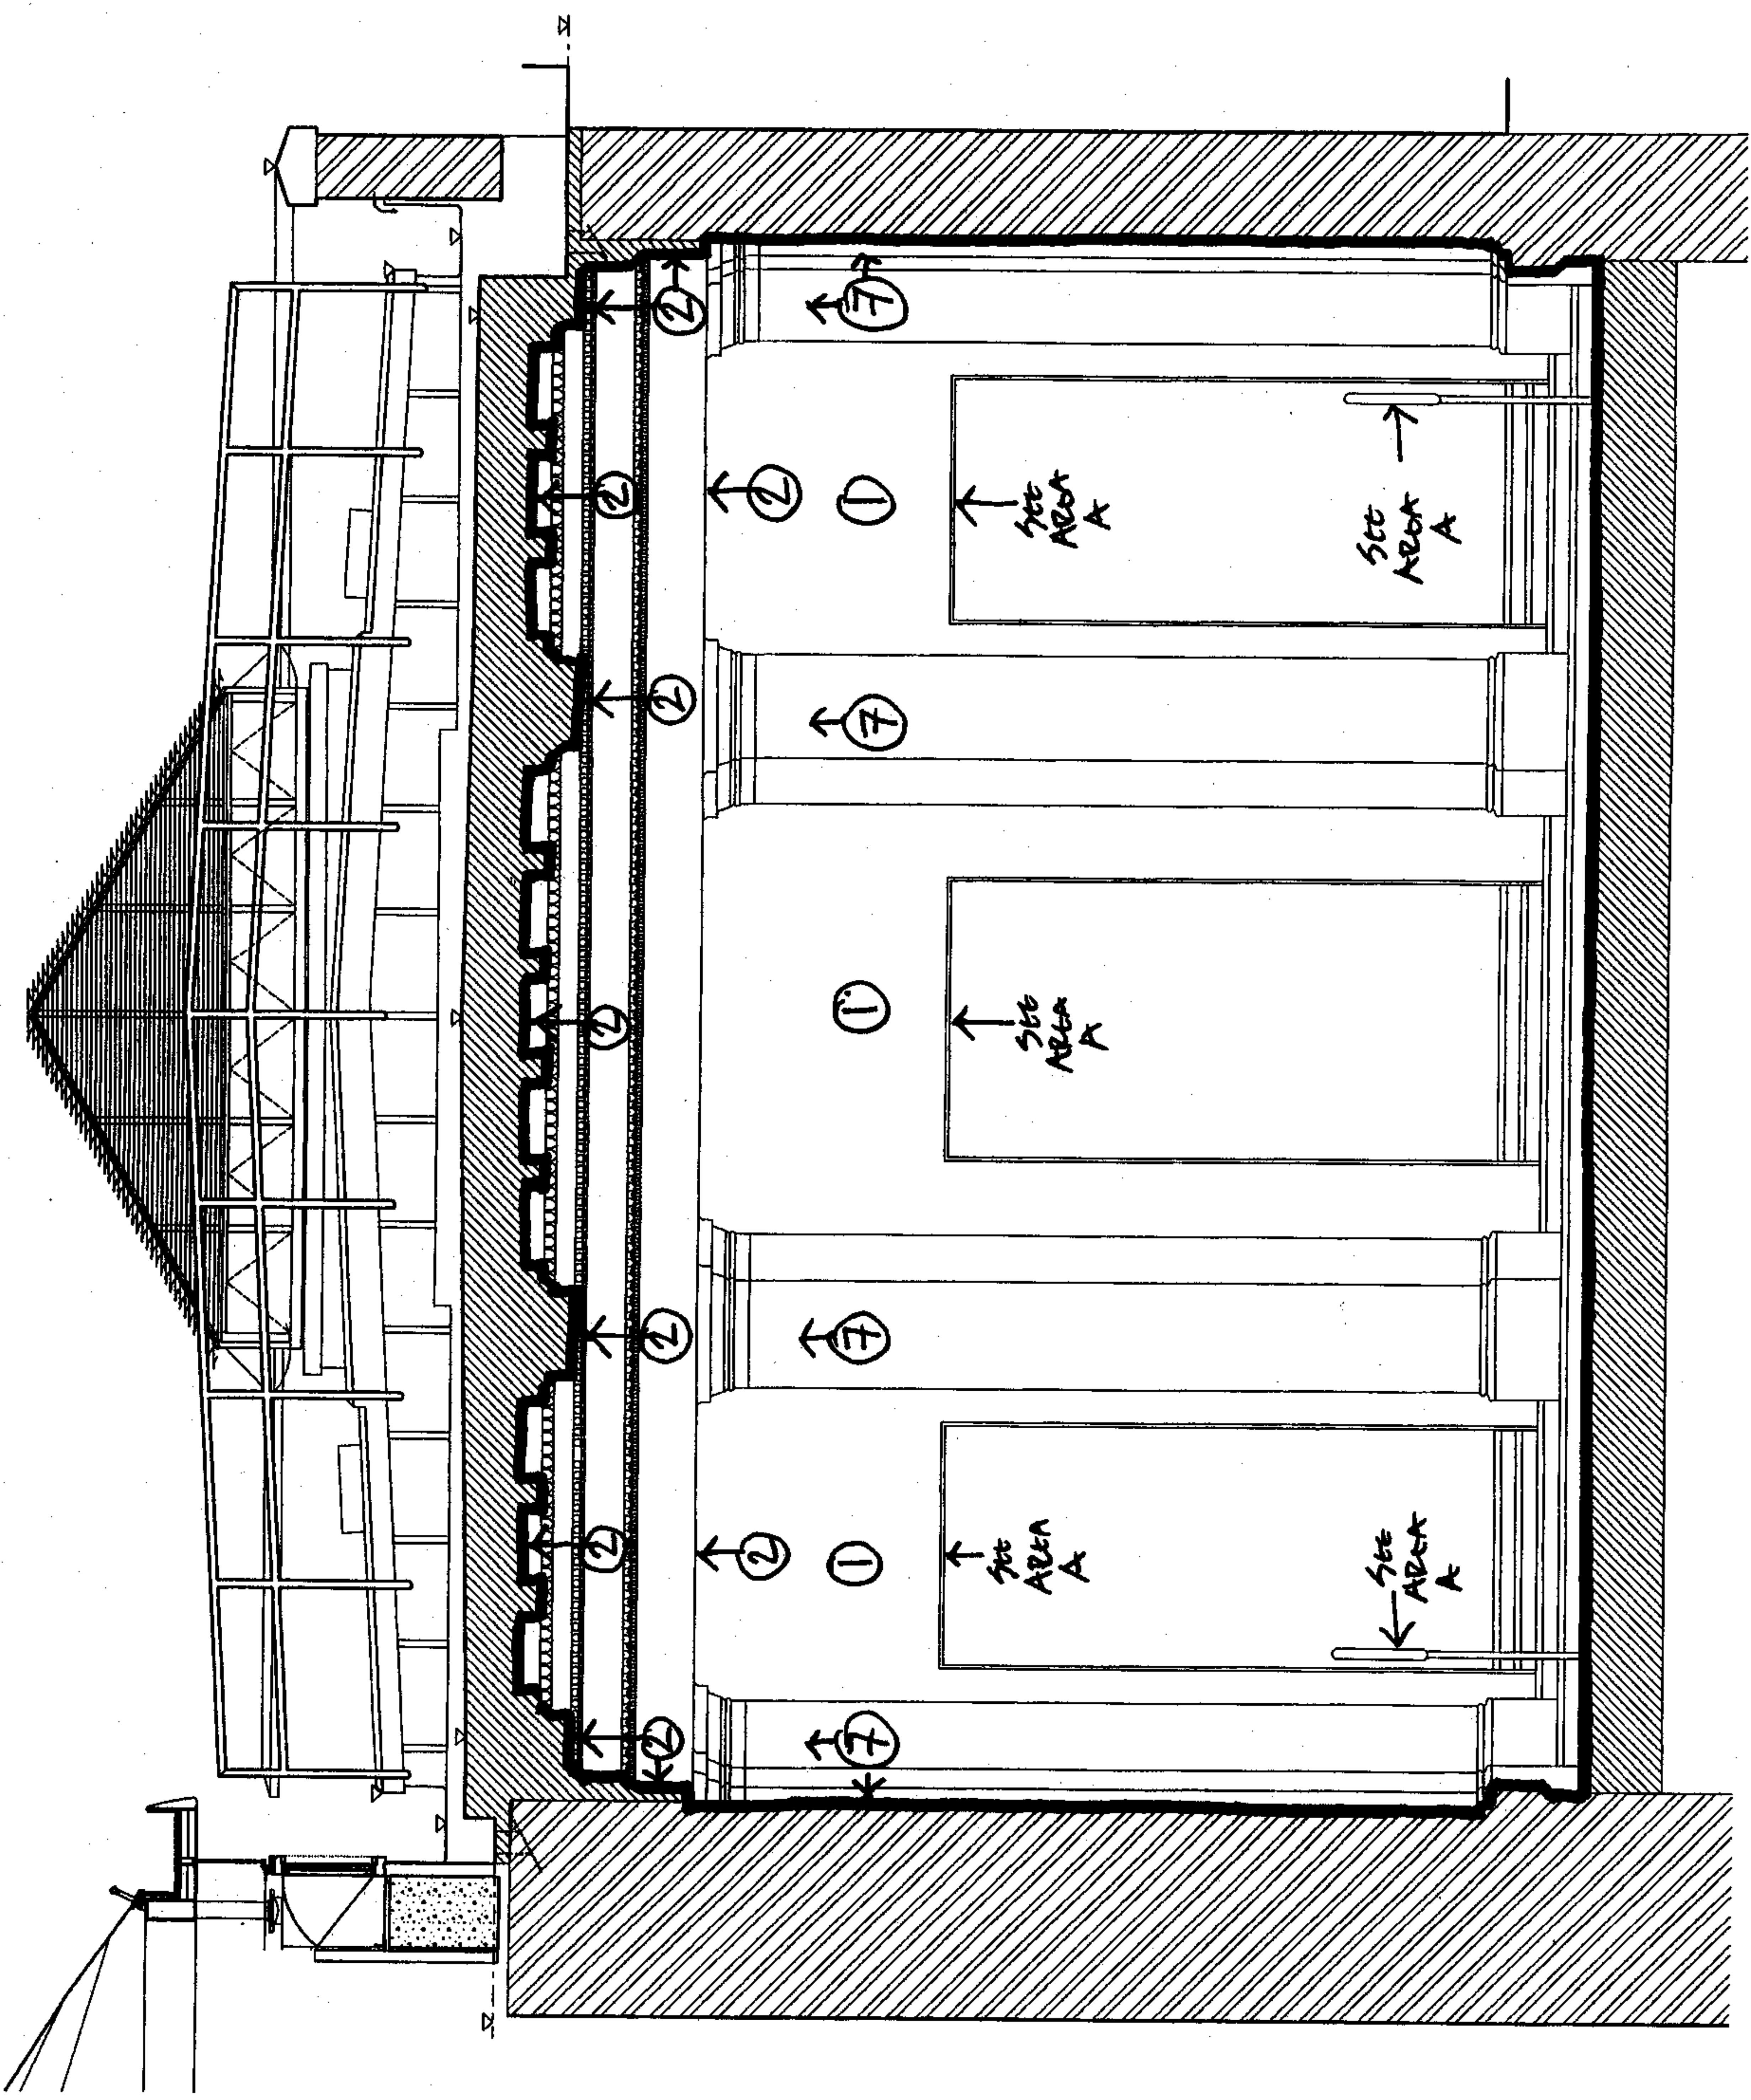

Area 6 - Gallery 68 (looking east)

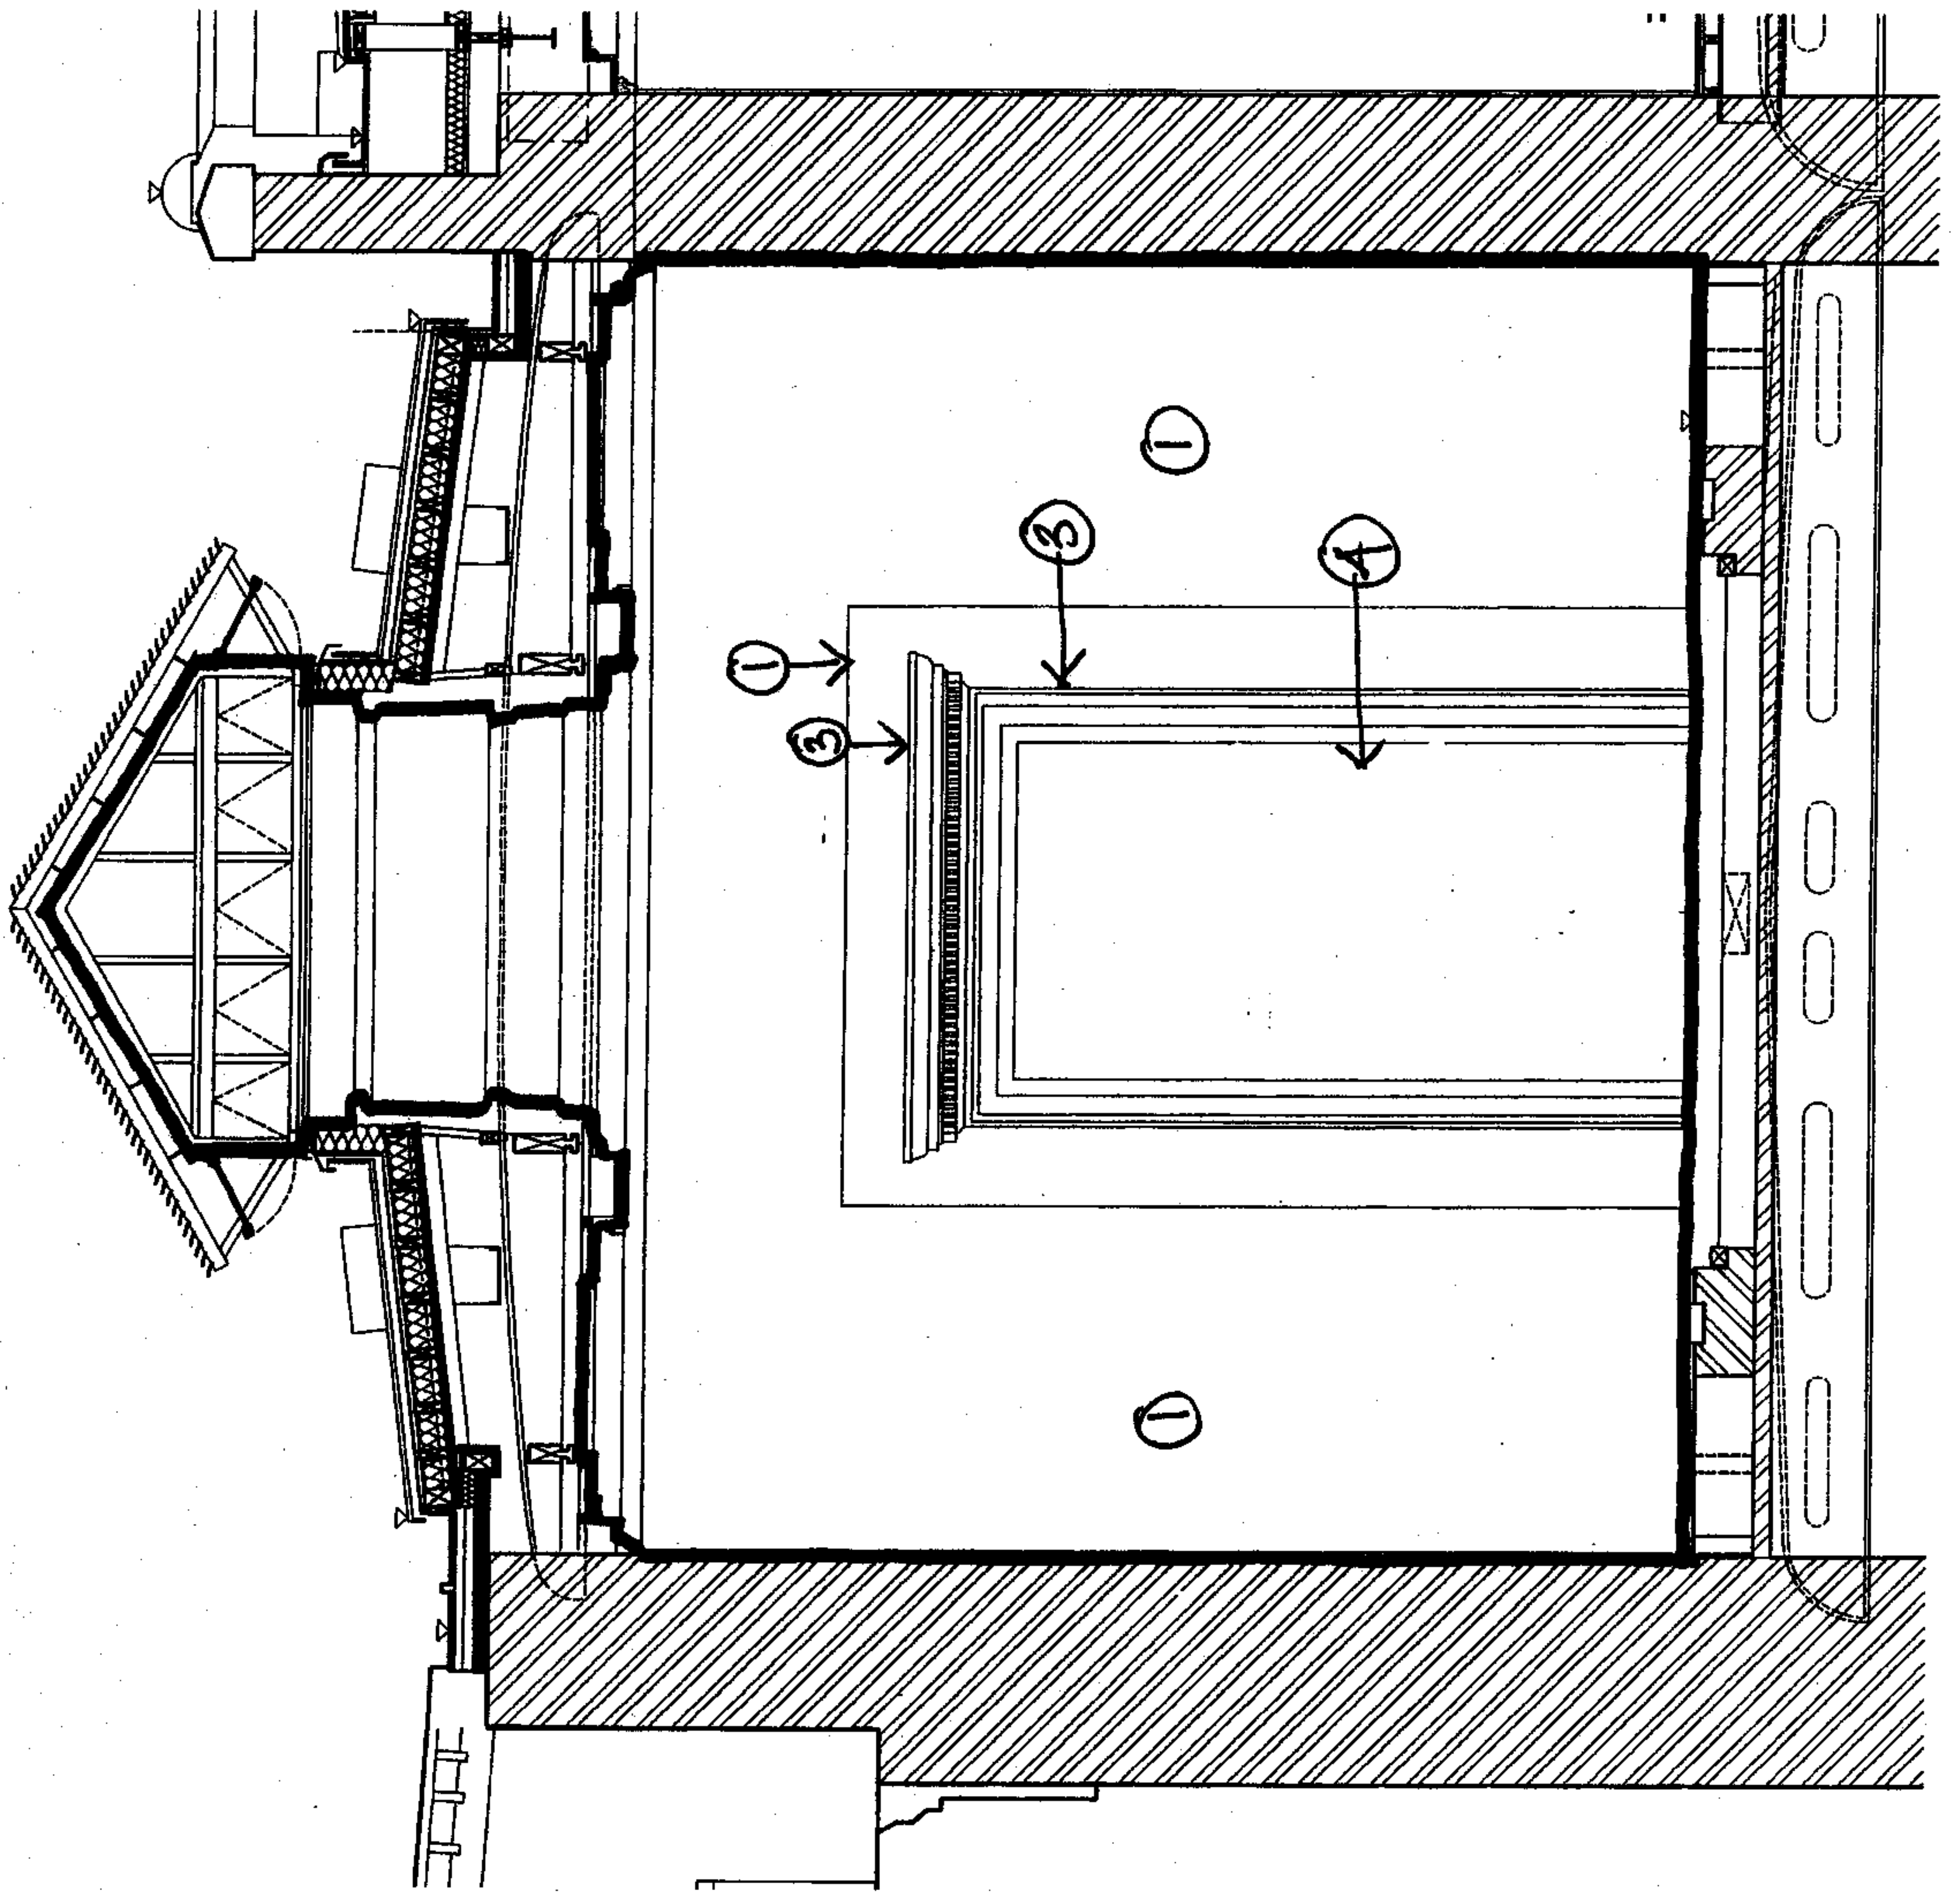

AREA H - PLANTROOM (GALLERY 40)

