


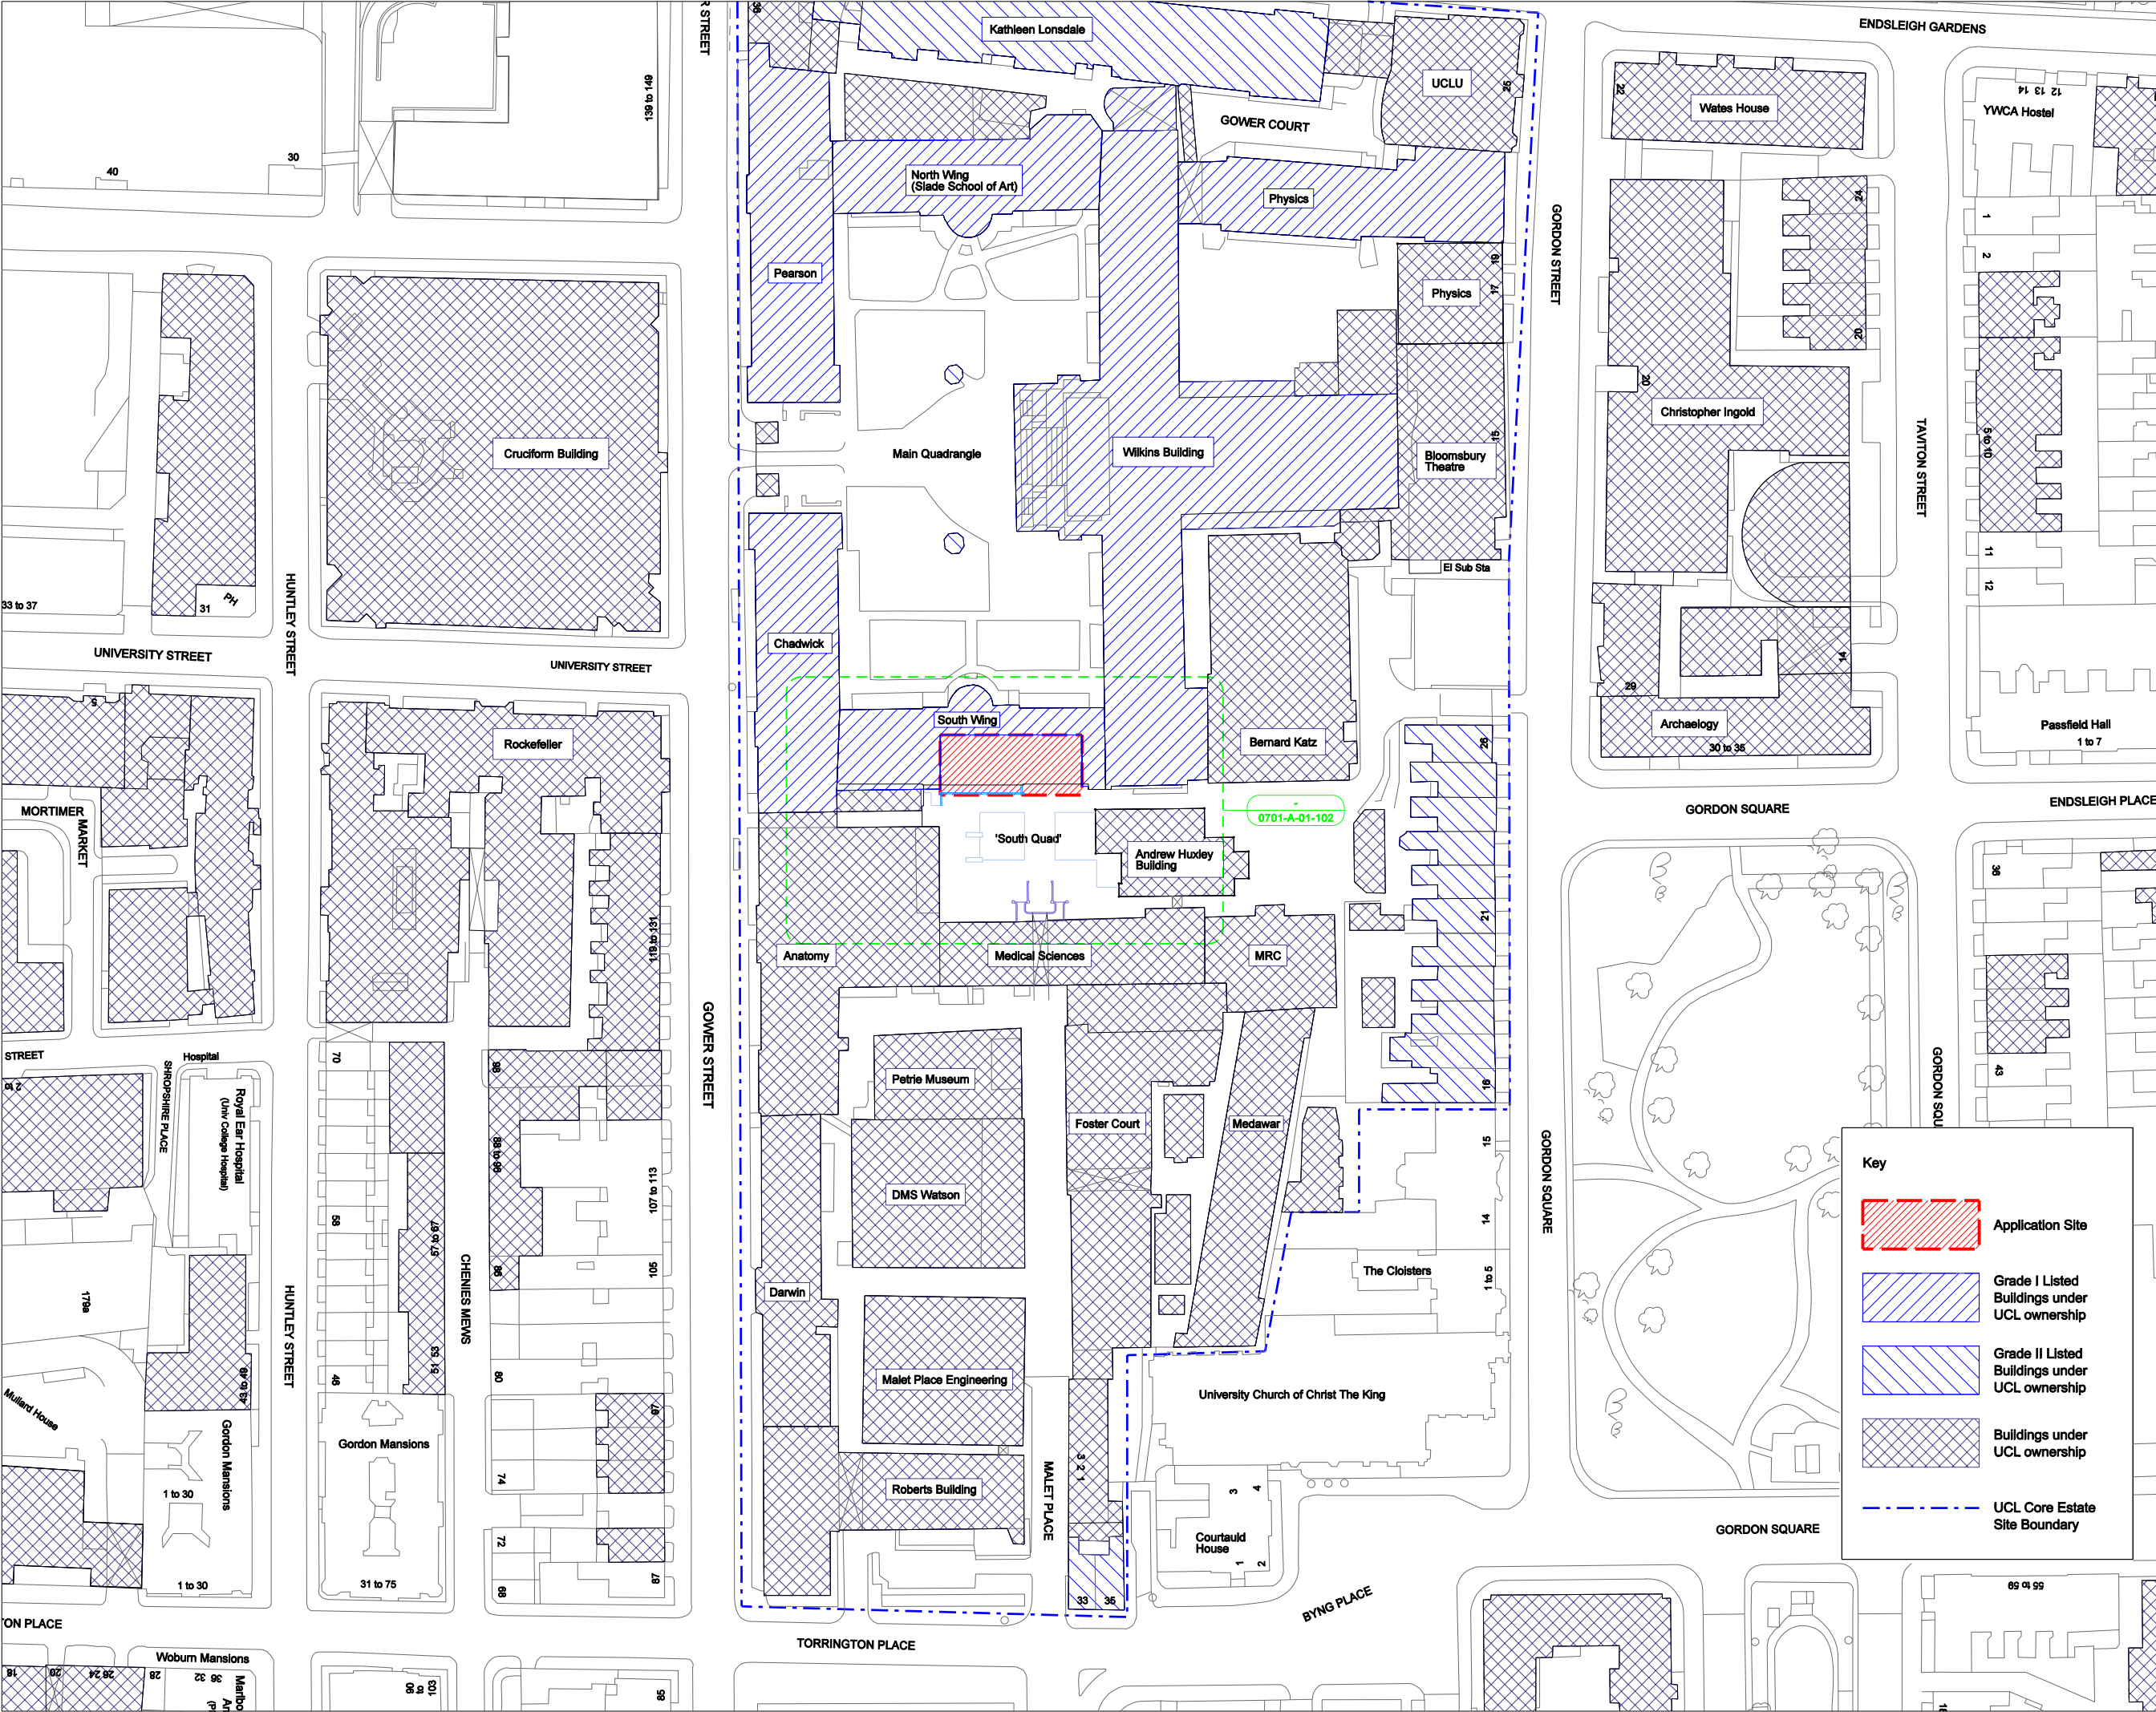

GENERAL NOTES

DO NOT SCALE DRAWINGS. USE FIGURED DIMENSIONS ONLY.
ALL DIMENSIONS TO BE CHECKED ON SITE DISCREPANCIES TO BE REPORTED IMMEDIATELY TO THE ARCHITECT
FOR STRUCTURAL DIMENSIONS AND SETTING OUT SEE STRUCTURAL ENGINEERS DRAWINGS
ALL INFORMATION SUBJECT TO STATUTORY APPROVALS BEING OBTAINED
THIS DRAWING IS TO BE READ IN CONJUNCTION WITH THE RELEVANT STRUCTURAL AND MECHANICAL SERVICES DRAWINGS, METHOD STATEMENTS AND SPECIFICATIONS.

SPECIFIC NOTES:-

08/06/2007	For Planning and Listed Building Consent Applications	JT	JT	JT
P1 21/05/2007	For Information	JT	JT	App
Rev	Date	Description	By	Chk

9 HENEGAGE STREET, SPITALFIELDS, LONDON, E1 6LJ

Tel. 020 7377 8262 Fax. 020 7247 7854
email mjp@mjparchitects.co.uk web www.mjparchitects.co.uk
MacComas Jamieson Pritchard Ltd Registered in England No: 03163770

Key

- Application Site
- Grade I Listed Buildings under UCL ownership
- Grade II Listed Buildings under UCL ownership
- Buildings under UCL ownership
- UCL Core Estate Site Boundary

Client

University College London

Project

Print Room Cafe, South Wing Building

Title

Location Plan

Job No.	0701	Scale	1:1250 @ A3	Date	June 2007
Issue Status	For Planning & Listed Building Consent				
Project No.	0701	Disc	A	Zone	-
Disc	01	Serial	101	Rev	-