


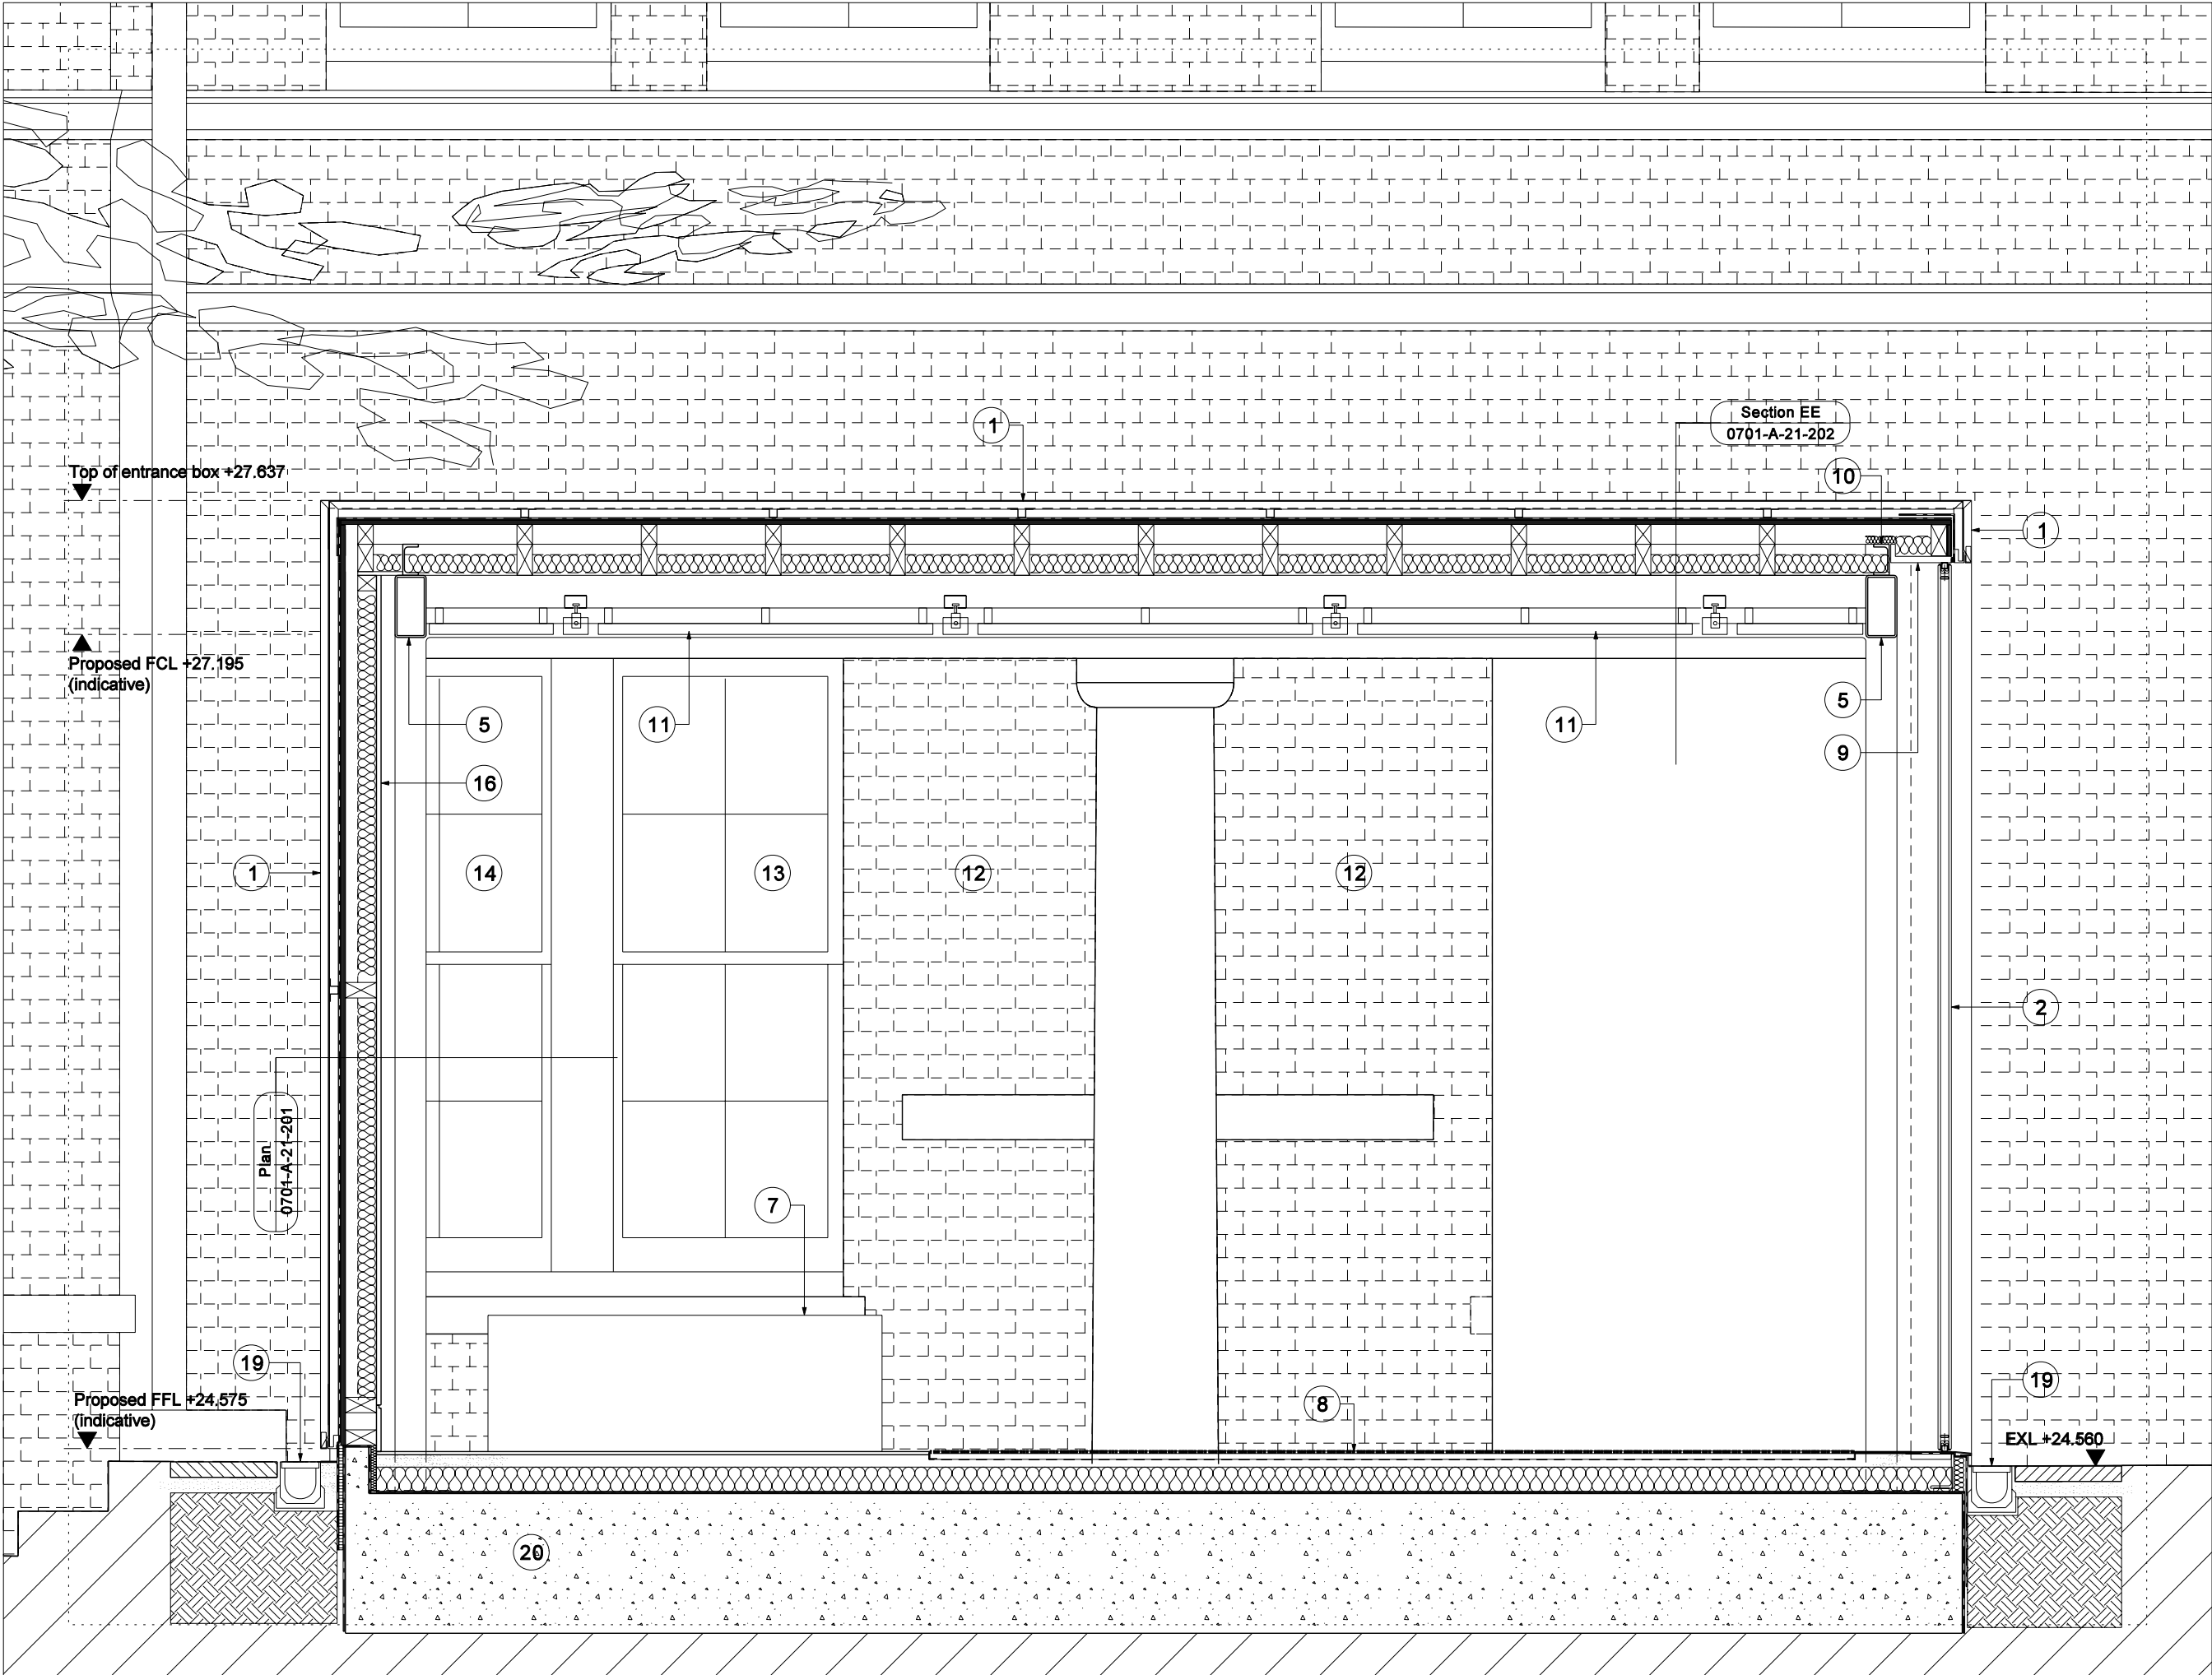

GENERAL NOTES

DO NOT SCALE DRAWINGS. USE FIGURED DIMENSIONS ONLY.
ALL DIMENSIONS TO BE CHECKED ON SITE DISCREPANCIES TO BE REPORTED IMMEDIATELY TO THE ARCHITECT
FOR STRUCTURAL DIMENSIONS AND SETTING OUT SEE STRUCTURAL ENGINEERS DRAWINGS
ALL INFORMATION SUBJECT TO STATUTORY APPROVALS BEING OBTAINED
THIS DRAWING IS TO BE READ IN CONJUNCTION WITH THE RELEVANT STRUCTURAL AND MECHANICAL SERVICES DRAWINGS, METHOD STATEMENTS AND SPECIFICATIONS.

SPECIFIC NOTES:-


Rev	Date	Description	By	Chk	App
-	08/06/2007	For Planning and Listed Building Consent Applications	JT	JT	LP

MJP

9 HENEAGE STREET, SPITALFIELDS, LONDON, E1 6LJ

Tel. 020 7377 9282 Fax. 020 7247 7854
email mjp@mjparchitects.co.uk web www.mjparchitects.co.uk

MacComae Jamieson Pritchard Ltd Registered in England No: 03163770

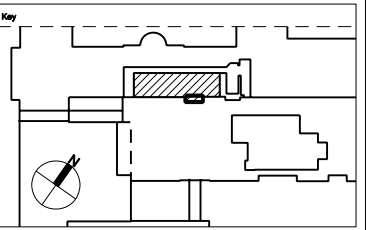

Client

University College London

Project

Print Room Cafe,
South Wing Building

Title

South Quad Entrance to Cafe -
Proposed Section FF

Job No.	0701	Scale	1:20 @ A3	Date	June 2007
Issue Status	For Planning & Listed Building Consent				

Project No.	Disc	Zone	Dwg Set	Serial	Rev
0701	A	-	21	203	-

Proposed Section FF

For key and notes, please refer to MJP drawing 0701-A-21-202 for information.

