

NOTES

1. This drawing is copyright. ©
2. The drawing shall be read in conjunction with all relevant drawings and the specifications.
3. The drawing shall not be scaled; use only figured dimensions. All dimensions are shown in millimetres and levels in meters.
4. Dimensions and conditions shall be verified on site. Any discrepancies between the drawing and site conditions shall be brought to the attention of the Engineer for resolution prior to placing orders or to construction.
5. All work shall comply with the Building regulations and the requirements of the local authority, current Codes of Practice and British Standards.


P3	ISSUED FOR PLANNING & LISTED BUILDING CONSENT	08.06.07	MC	TS
P2	REVISED TO ARCHITECTS COMMENTS	14.05.07	PM	TS
P1	ISSUED FOR INFORMATION	04.05.07	MC	JC
Rev		Date	By	Approved

This drawing is not to be used for construction unless signed approved.


Signature: for Carter Clack Partnership Ltd

CARTER . CLACK CONSULTING ENGINEERS & DESIGNERS 49 Romney Street London SW1P 3RF Tel No 0207-233 0303 Fax No 0207-233 0714
Architect/Client MJP ARCHITECTS
Job Title UNIVERSITY COLLEGE LONDON (UCL) SOUTH WING CAFE
Drawing Title ENTRANCE FRAME


Scale 1:25, 1:10 @ A3	Date APR 07	Drawn By MC	Chkd JC
Job No. 3380	Rev S.03	Rev P3	

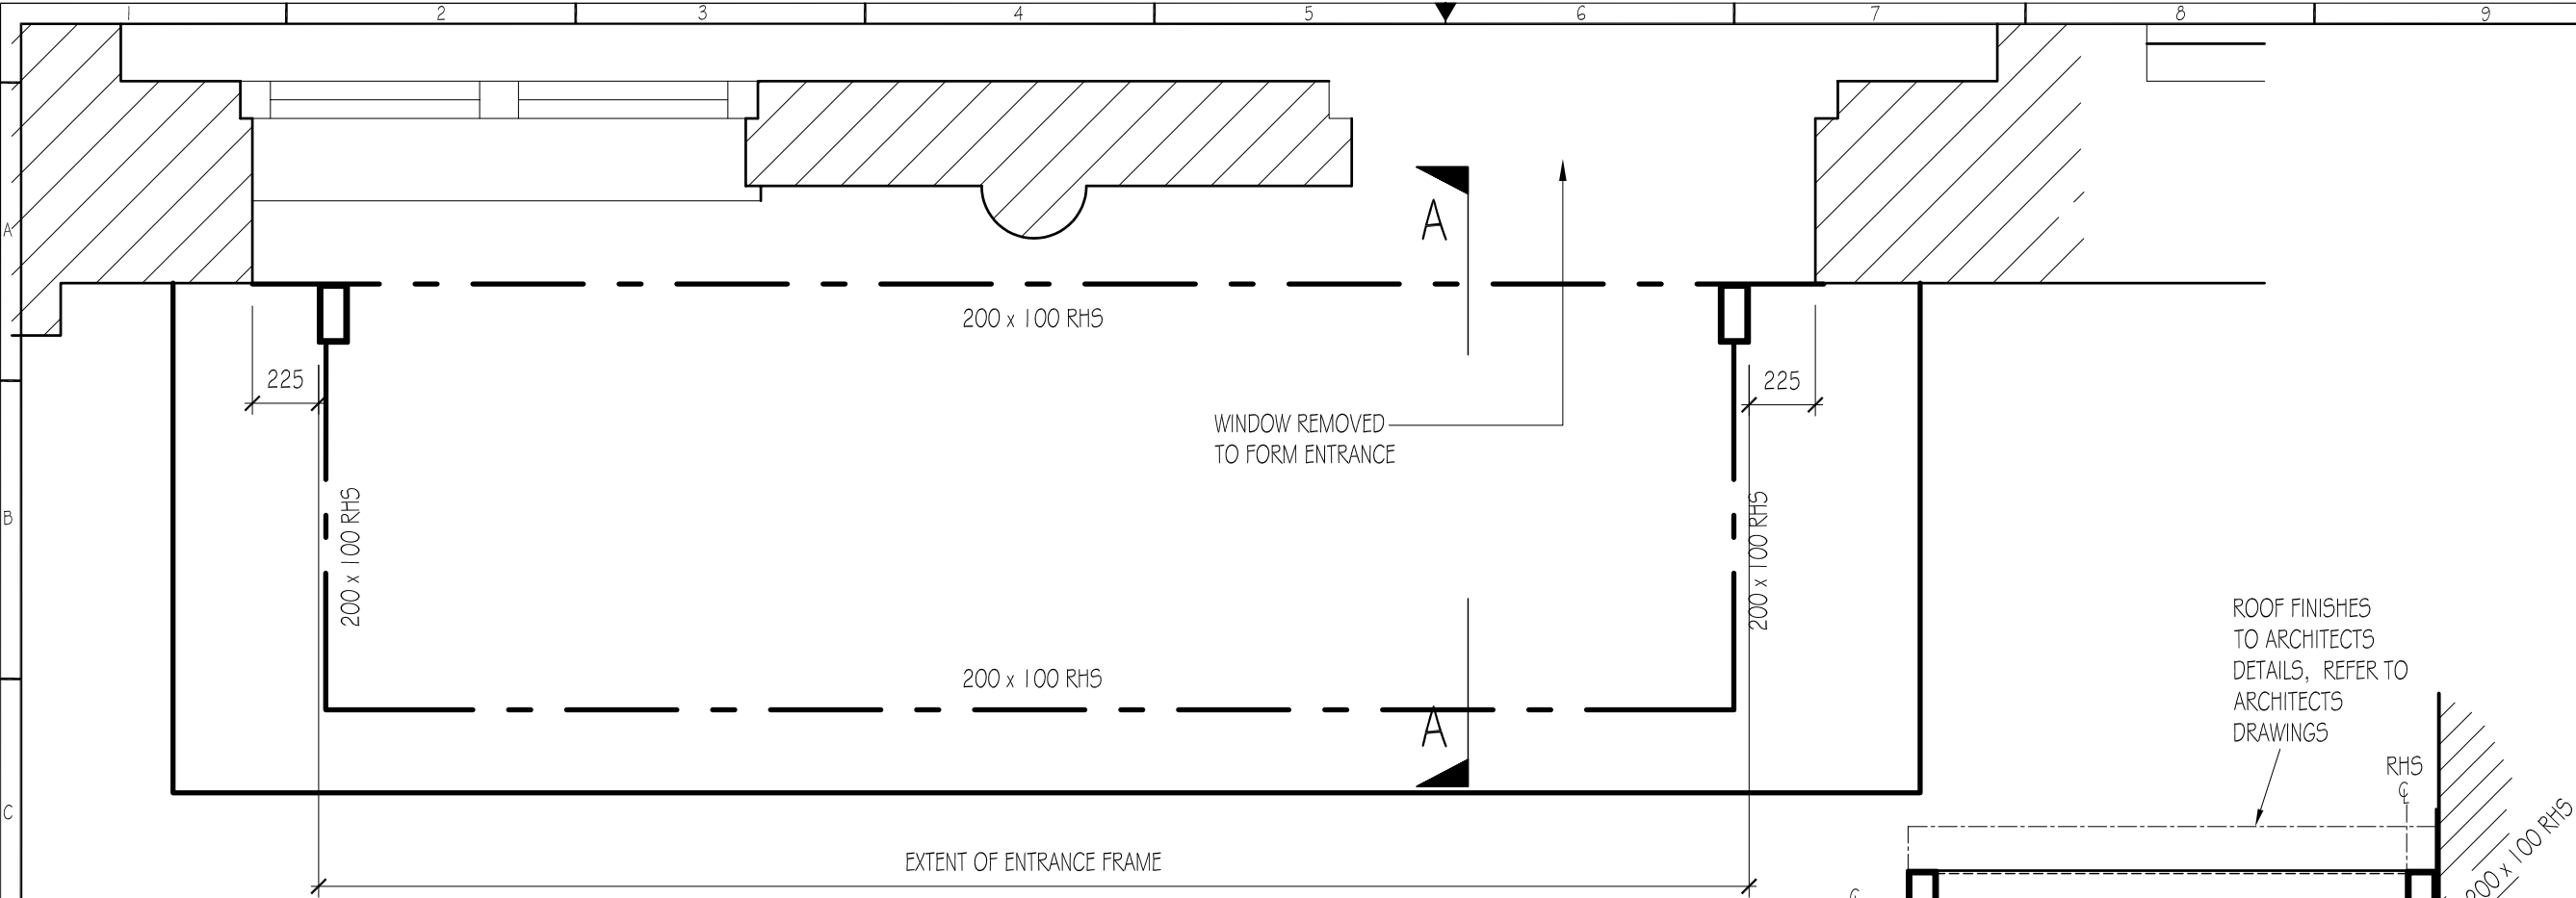

ENTRANCE CANOPY PLAN
SCALE 1:25

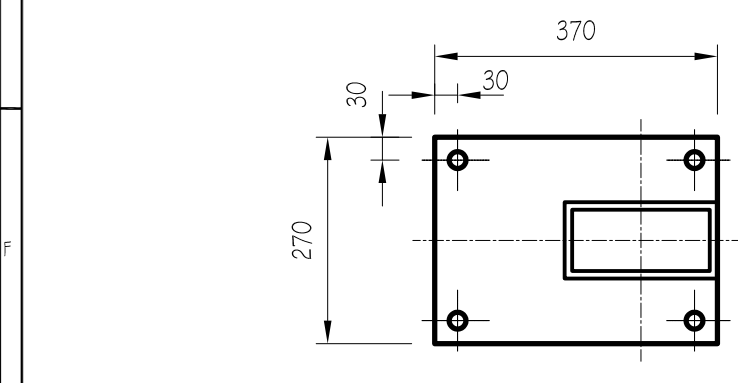

SECTION B-B (TYPICAL BASEPLATE DETAIL)
SCALE 1:10

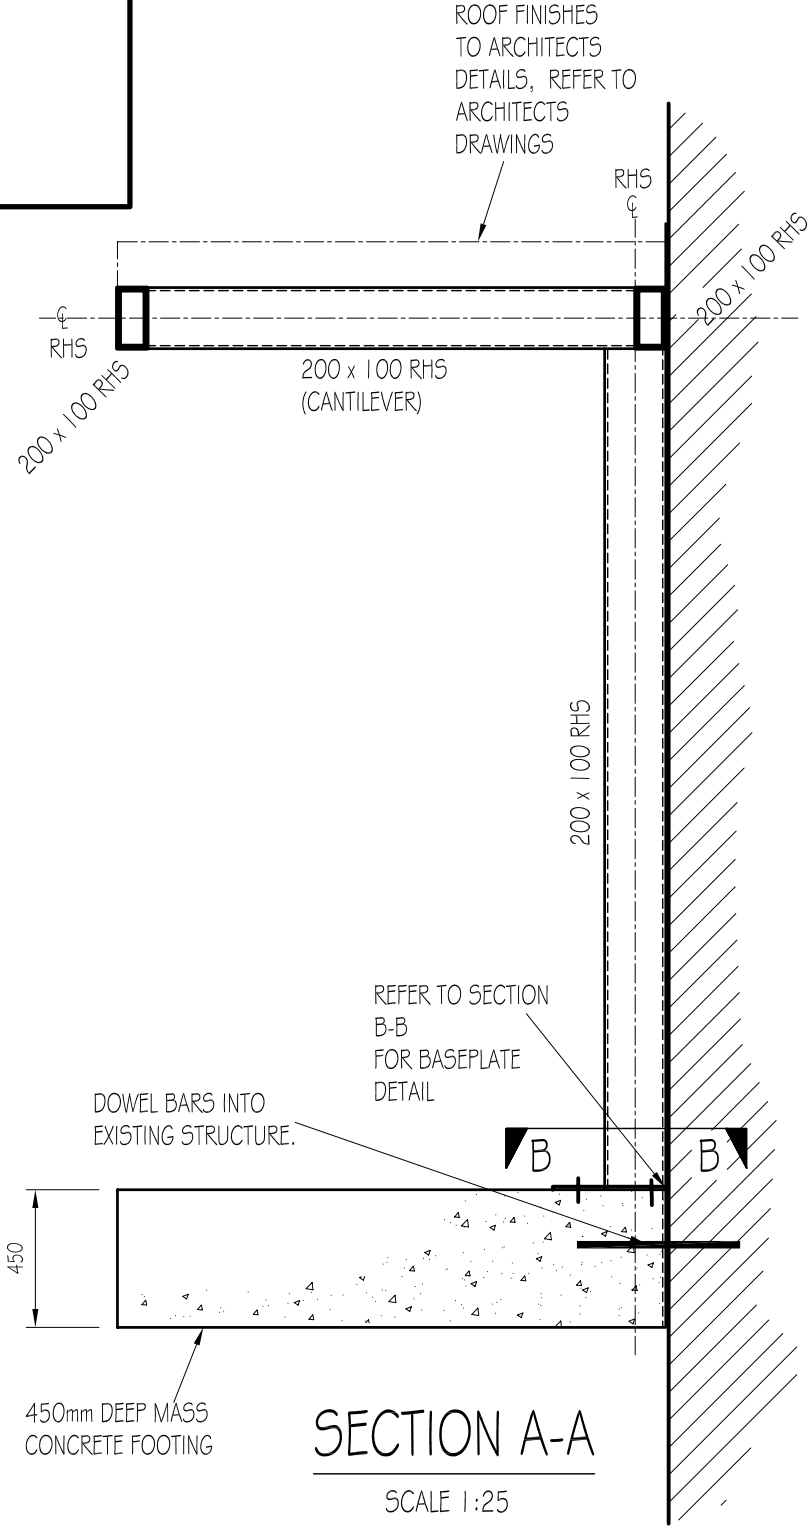

SECTION A-A
SCALE 1:25