



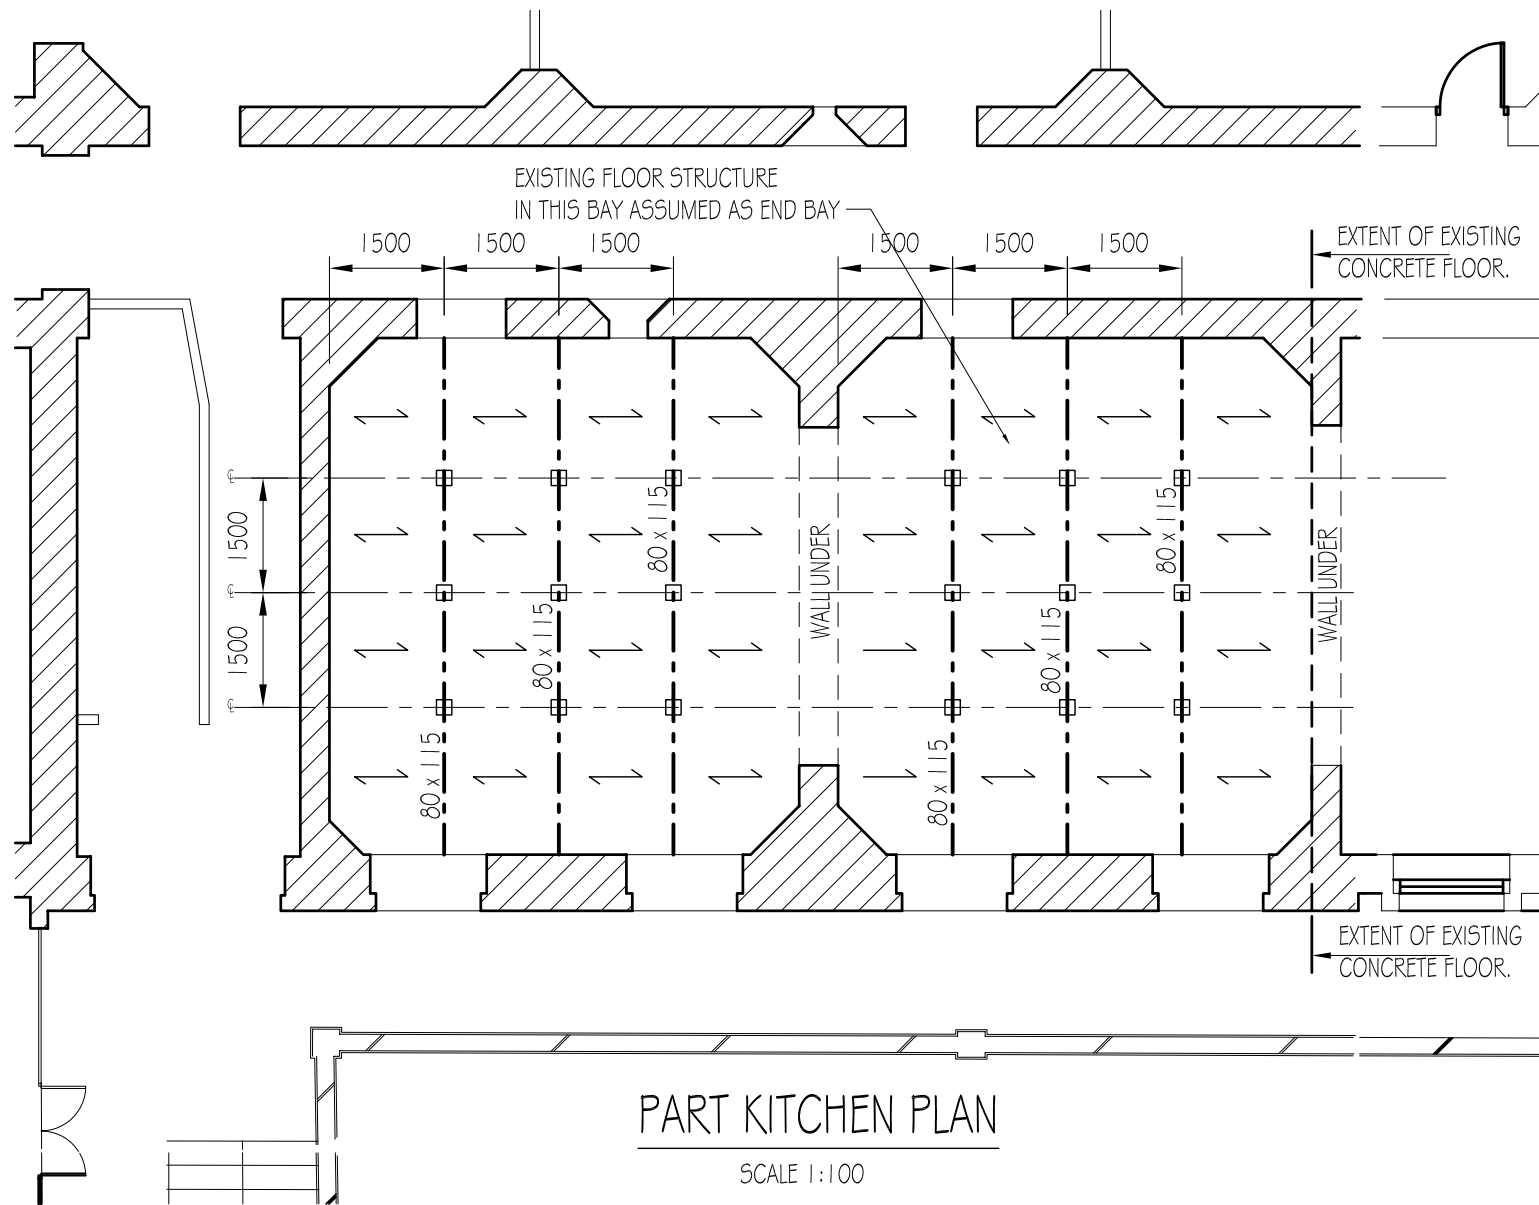

↔ DENOTES TIMBER JOISTS
65 x 125 AT 400 CRS.

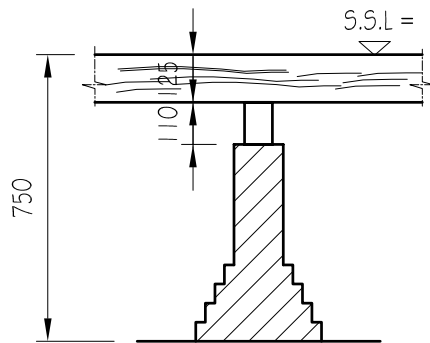

TYPICAL CORBEL SECTION
SCALE 1:20

- NOTES
1. This drawing is copyright. ©
 2. The drawing shall be read in conjunction with all relevant drawings and the specifications.
 3. The drawing shall not be scaled; use only figured dimensions. All dimensions are shown in millimetres and levels in meters.
 4. Dimensions and conditions shall be verified on site. Any discrepancies between the drawing and site conditions shall be brought to the attention of the Engineer for resolution prior to placing orders or to construction.
 5. All work shall comply with the Building regulations and the requirements of the local authority, current Codes of Practice and British Standards.
 6. Full design details and drawings to be agreed with Carter Clack Partnership before commencement of work.

P5	ISSUED FOR PLANNING & LISTED BUILDING CONSENT	08.06.07	PM	TS
P4	DRAWING UPDATE TO ARCH COMMENTS	14.05.07	PM	TS
P3	DRAWING UPDATE TO ARCH COMMENTS	09.05.07	PM	TS
P2	ISSUED FOR INFORMATION	04.05.07	MC	JC
P1	ISSUED FOR INFORMATION	25.04.07	MC	JC

Rev _____ Date _____ By _____ Approved _____

This drawing is not to be used for construction unless signed approved.

Signature: for Carter Clack Partnership Ltd

CARTER . CLACK
CONSULTING ENGINEERS & DESIGNERS
49 Romney Street London SW1P 3RF
Tel No 0207-233 0303 Fax No 0207-233 0714

Architect/Client
MJP ARCHITECTS

Job Title
UNIVERSITY COLLEGE LONDON (UCL)
SOUTH WING CAFE

Drawing Title
PART PLAN
EXISTING GROUND FLOOR
STRUCTURE

Scale 1:100, 1:20 @A3	Date APR 07	Drawn By MC	Chkd JC
Job No. 07-3380	Drw. No. S.01	Rev P5	