


SITE AREA : 2711.33m²

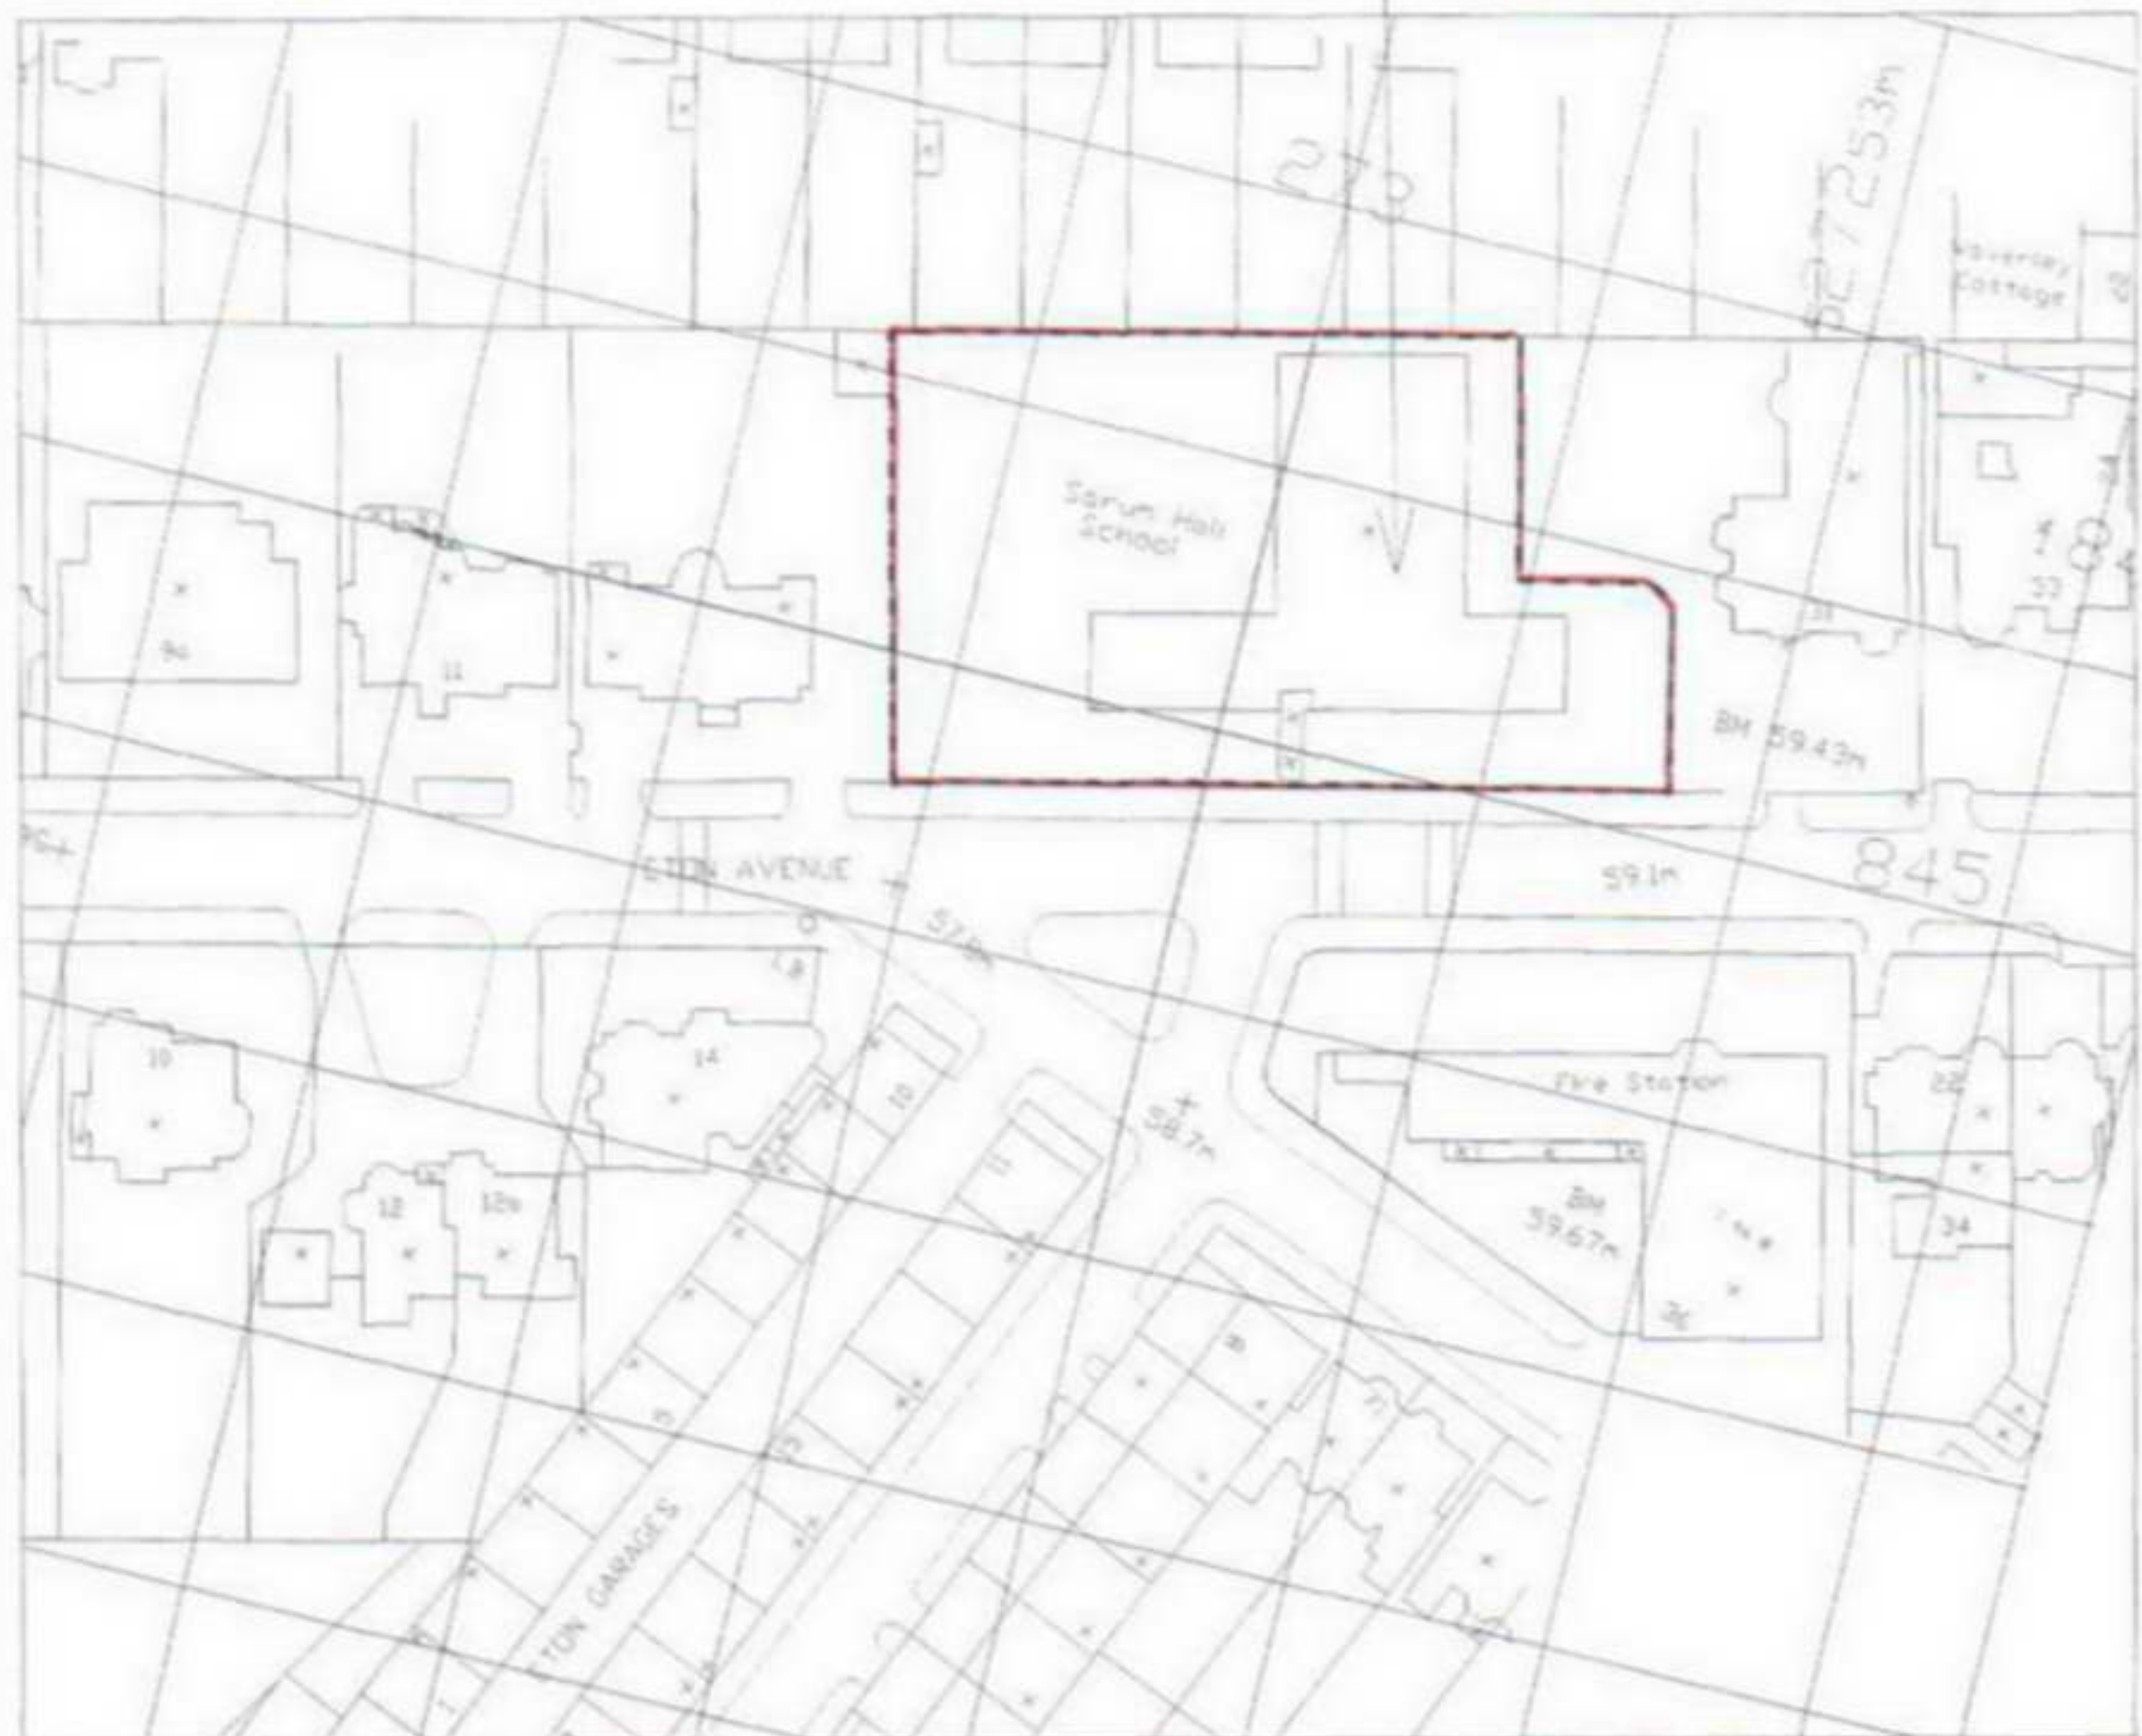

LOCATION PLAN

PLANNING

GRA : ARCHITECTS	
Glen Robinson Associates 18 Elm Grove, 1st Floor, London NW3 7JH Tel: 020 7431 7330 Fax: 020 7431 7334 Email: graham@gra-architects.com	
PROJECT Saron Hall School Eton Avenue NW3 New Boundary Metework	
TITLE AS EXISTING LOCATION PLAN	
DRAWN AM SCALE 1:1250	CHECKED GR DATE 13/06/2007
Drawing No. 291/EA	Revision 00-001