



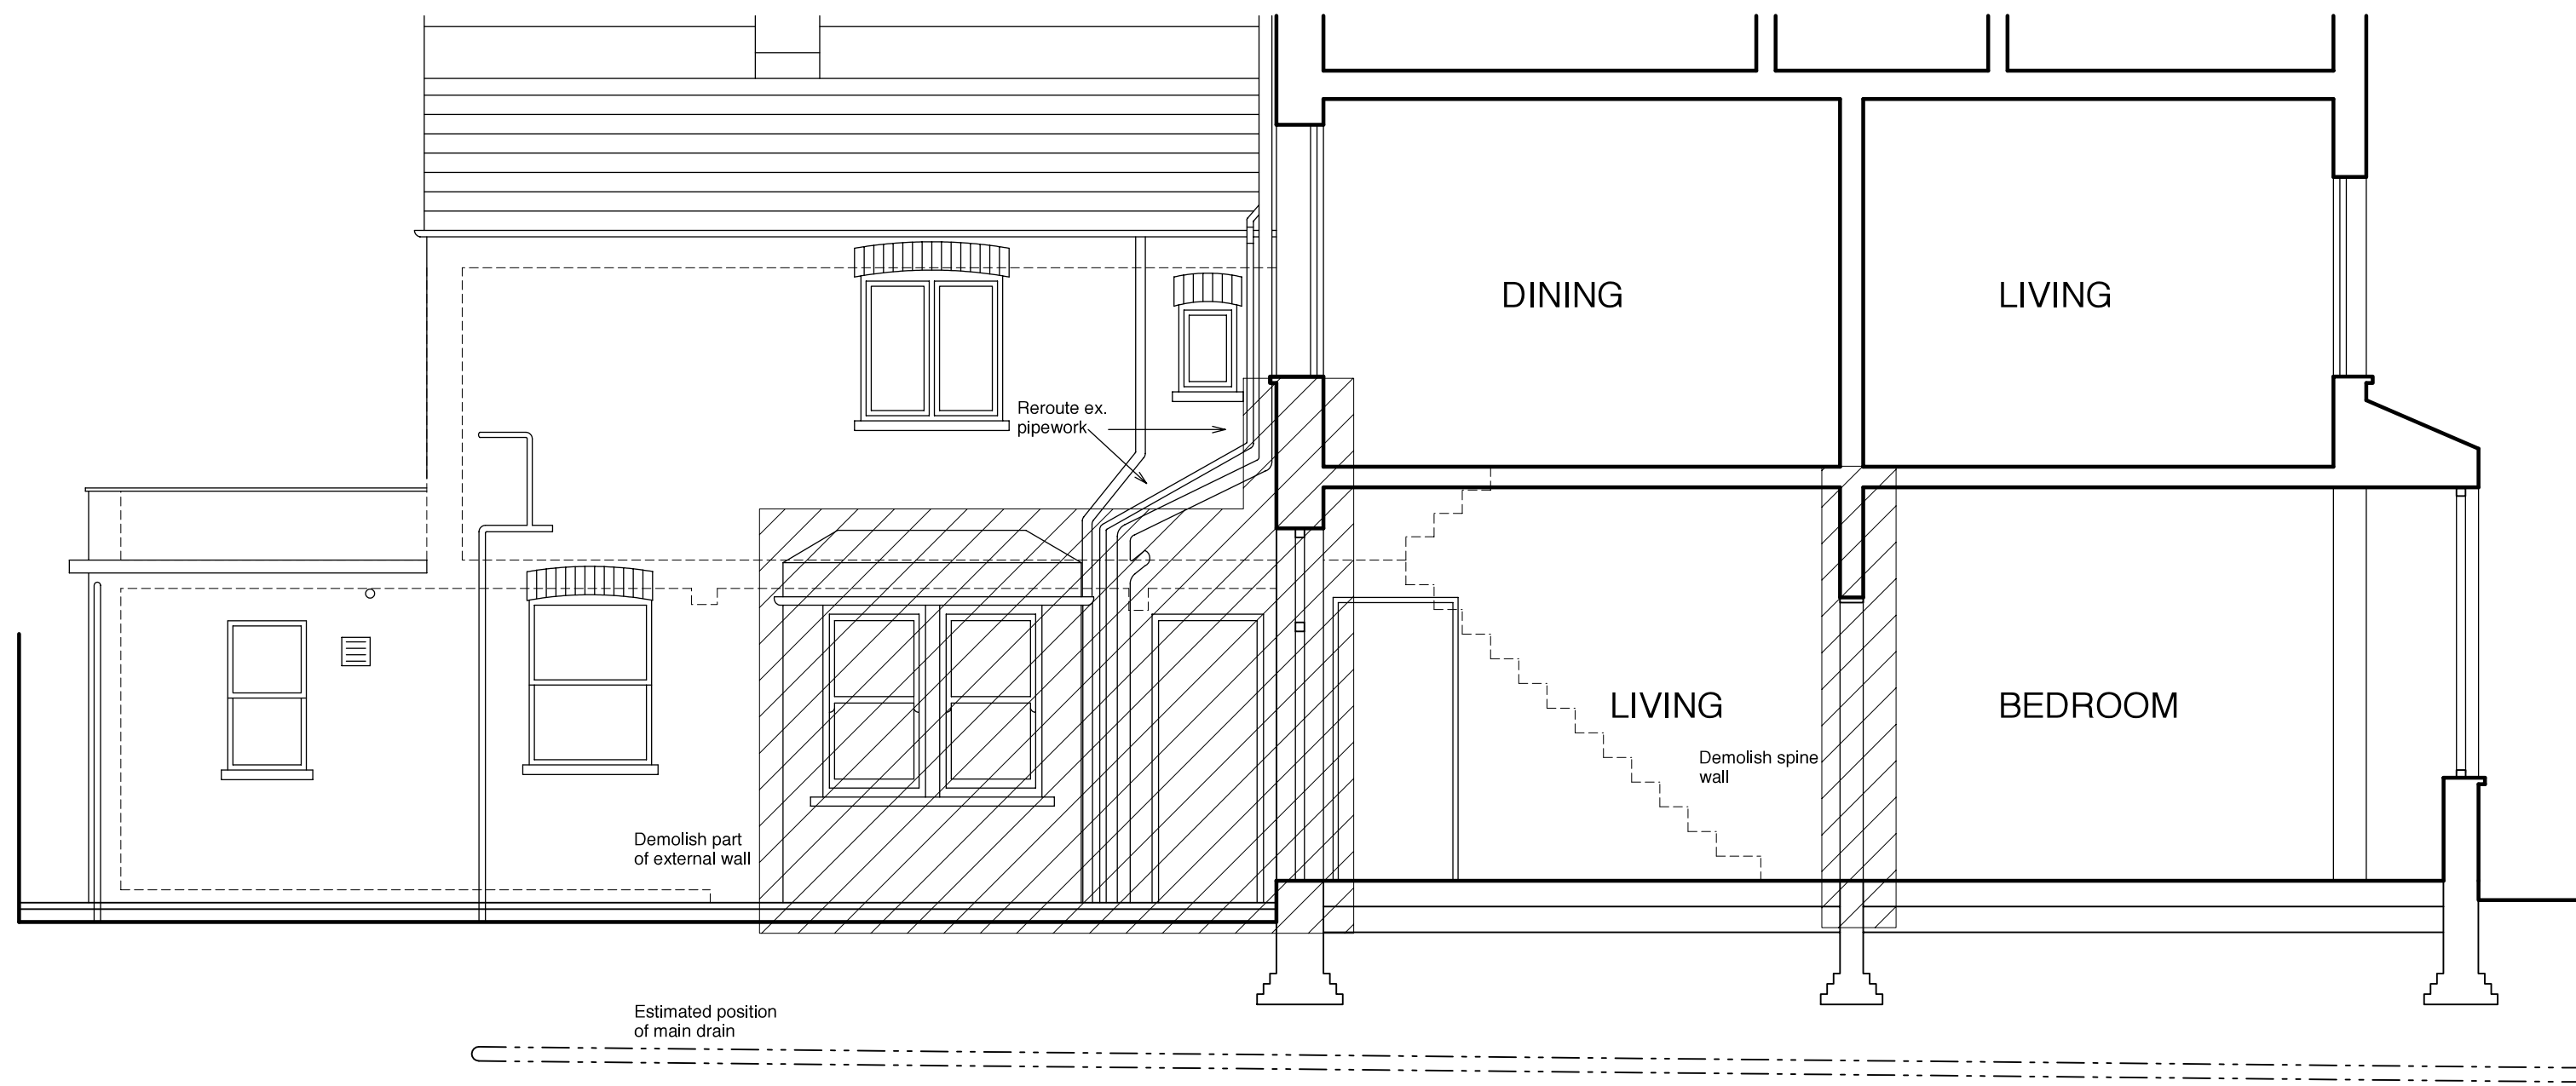

SECTION AA'

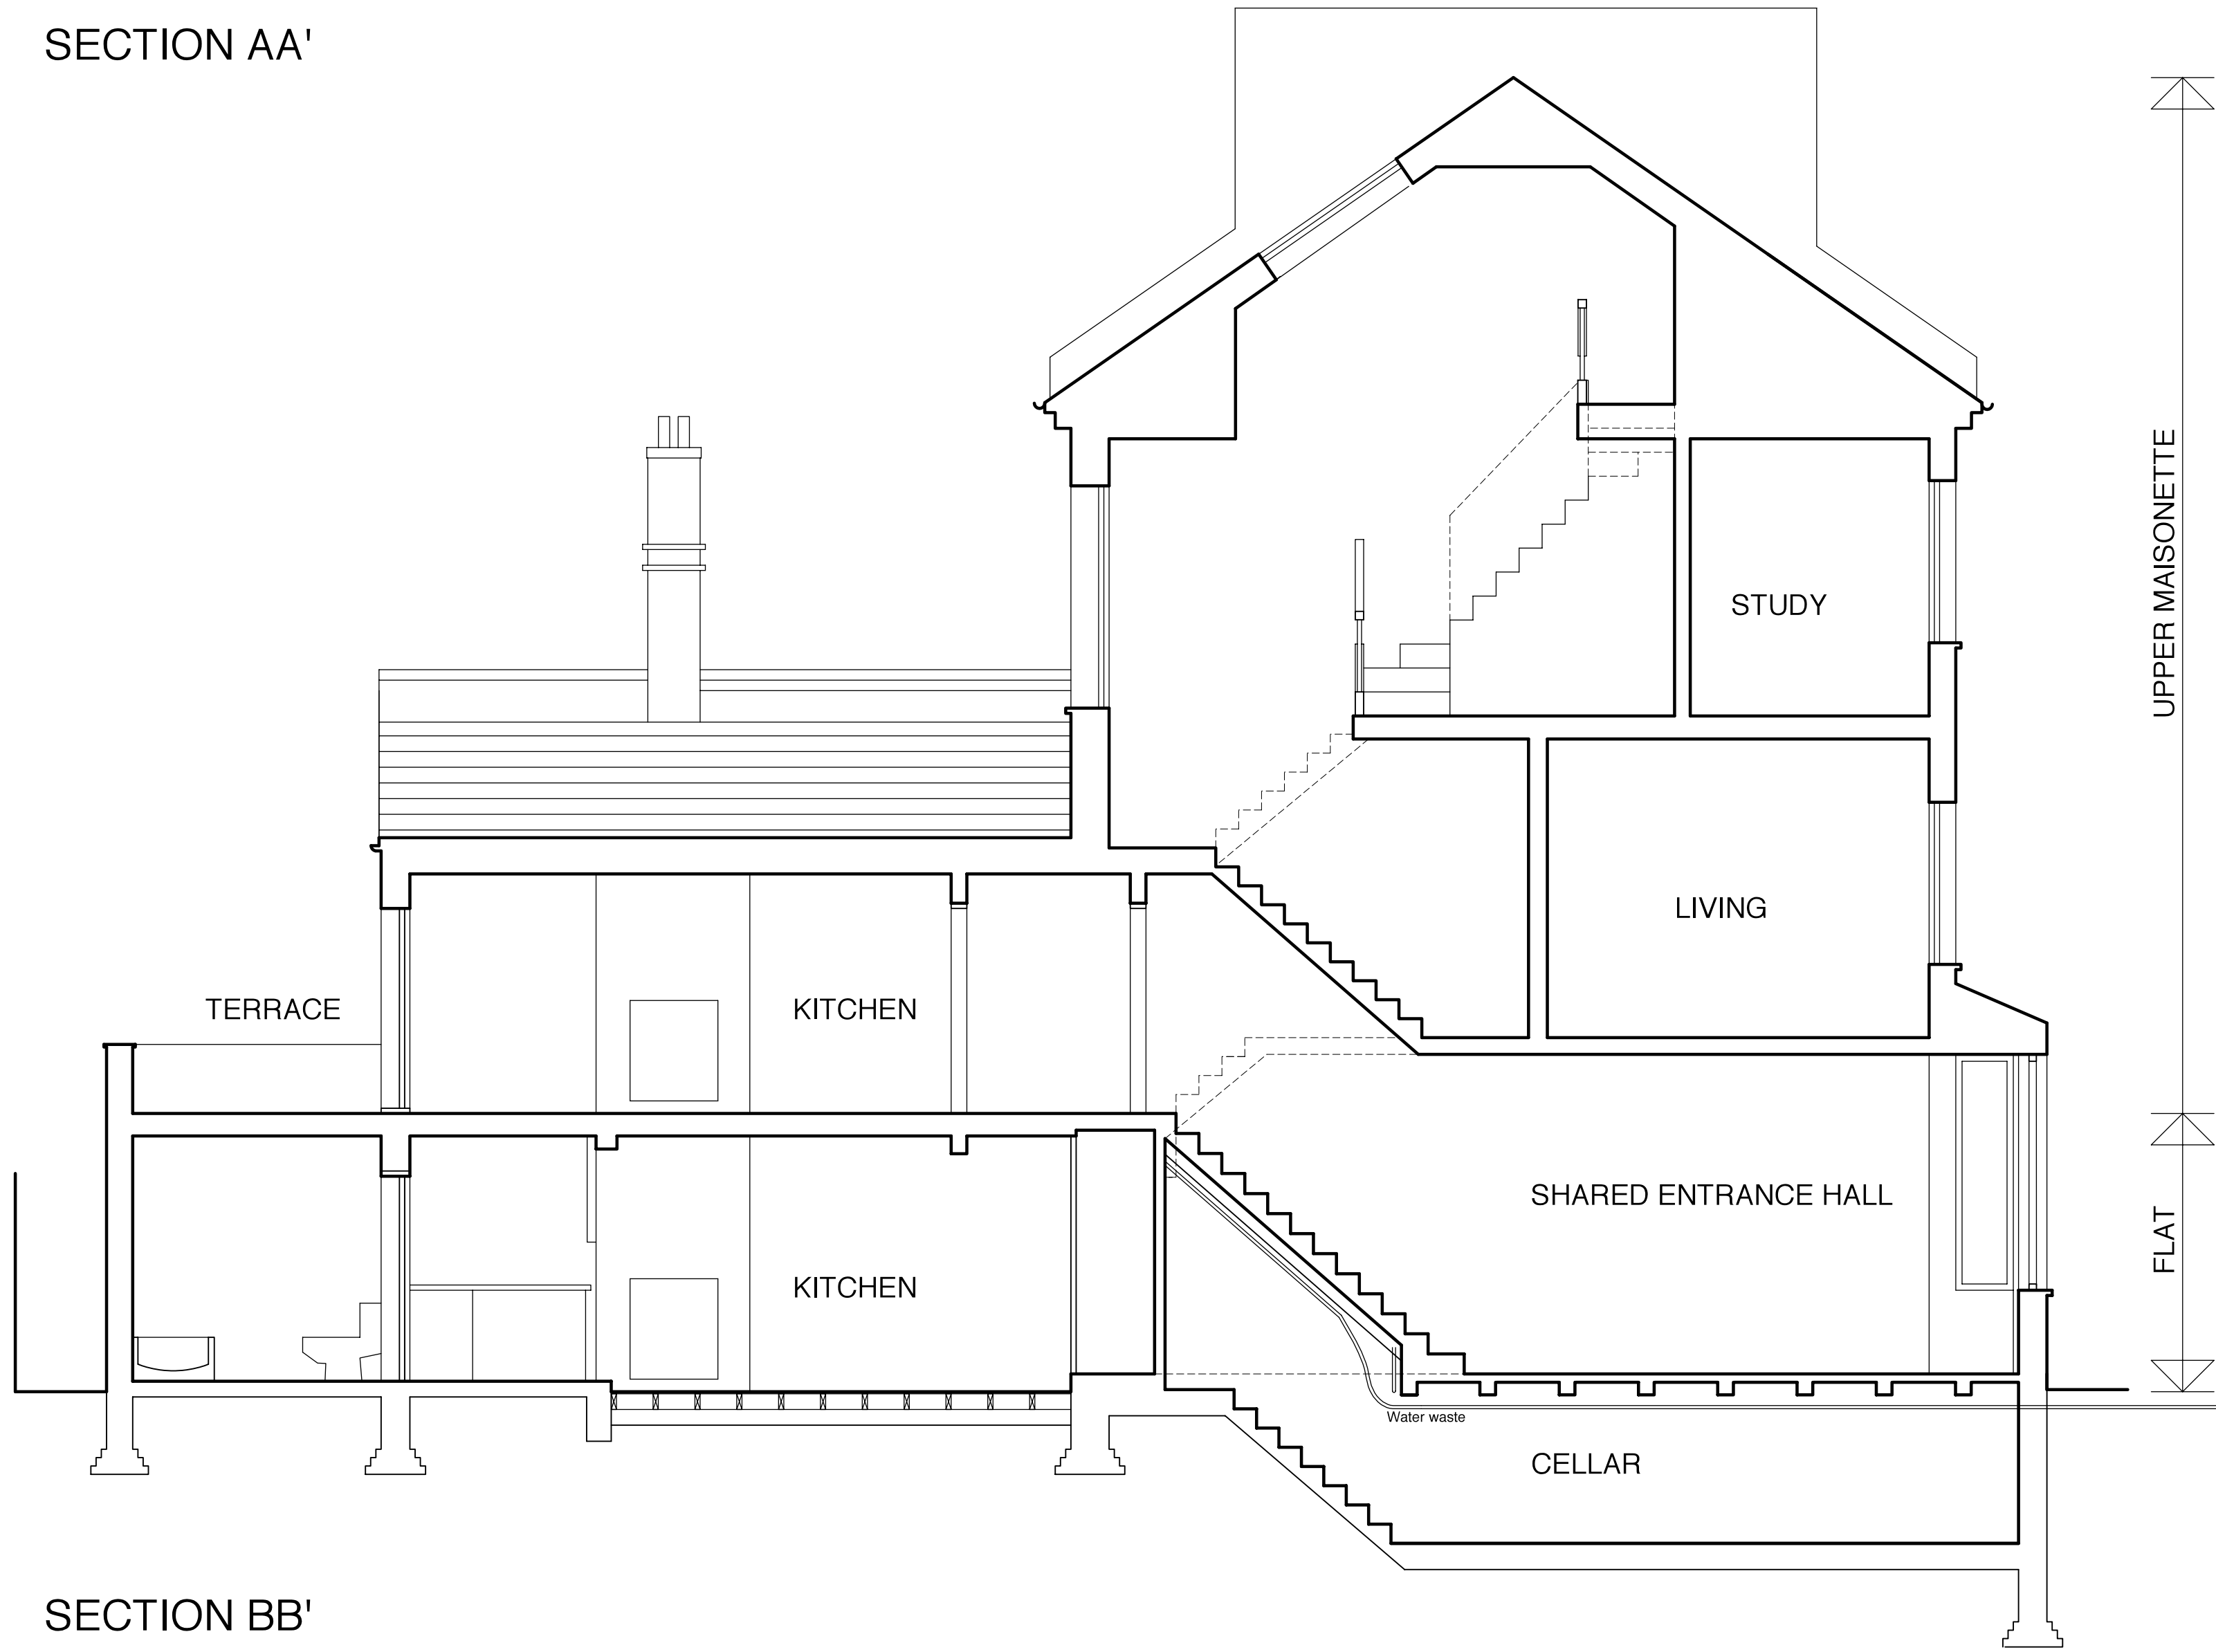


SECTION BB'

No. 15

No. 17

No. 19

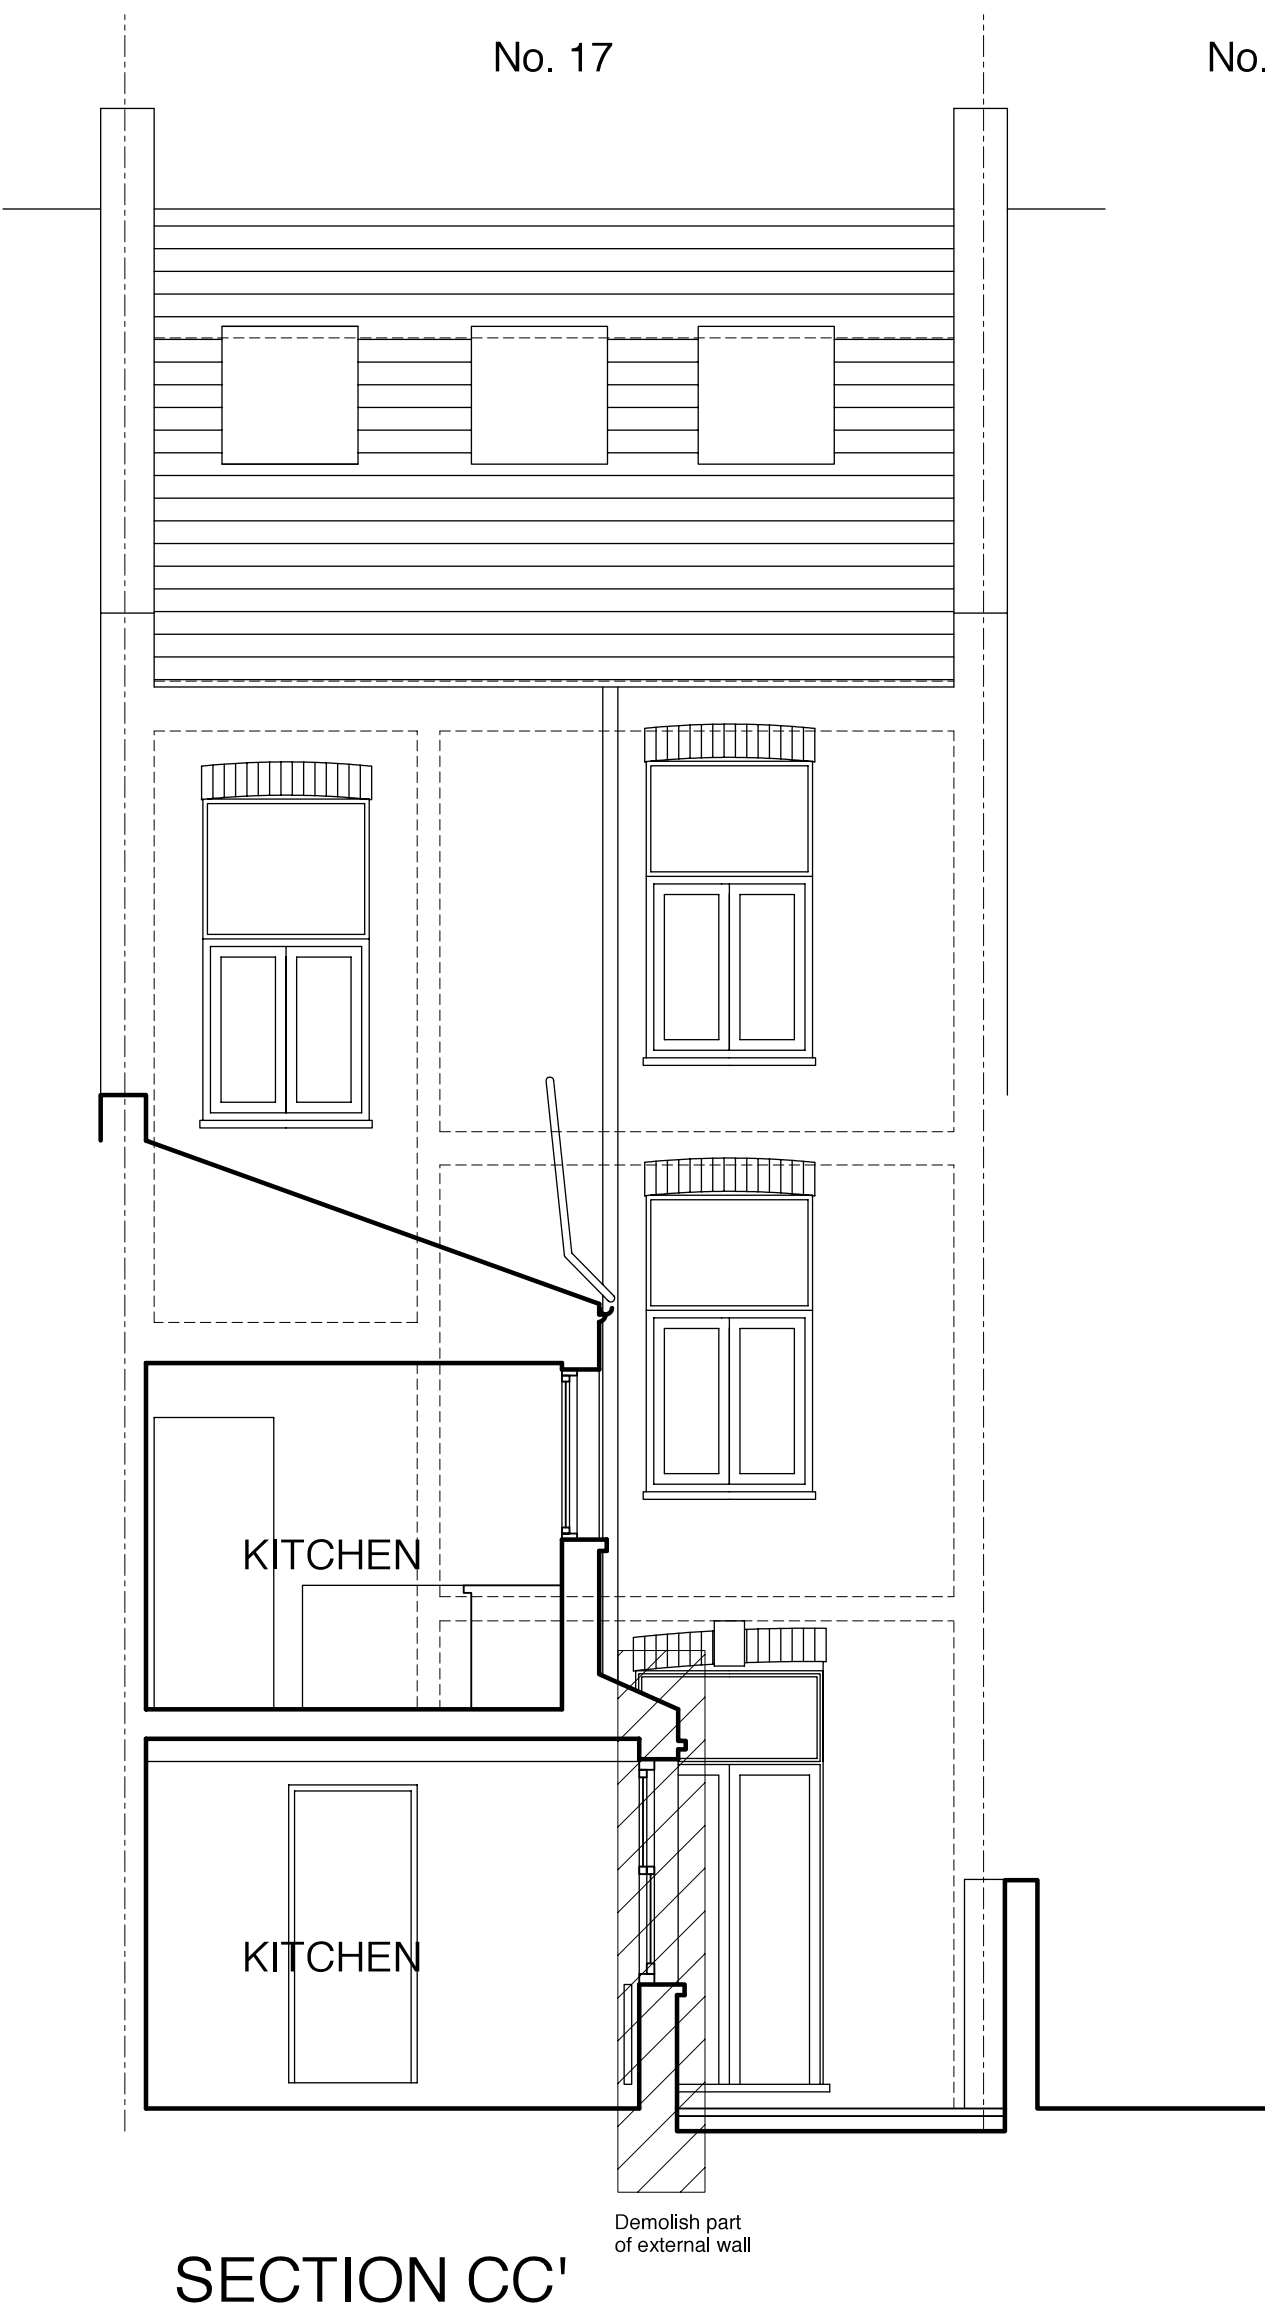

SECTION CC'

Rev.	Date	By	Description

Do not scale from this drawing All dimensions to be checked on site
 Notify the Architect immediately of any discrepancies
 This drawing remains the copyright of the Architect
AAB architects
 10 Stock Orchard Street London N7 9RW
 Tel 020 7700 6265 Fax 020 7700 6365 mail@aabarchitects.co.uk

17 RAVELEY STREET, NW5
 DRAWING : EXISTING SECTIONS
 SCALE : 1:50
 DATE : 20.04.07

248/X02 REV