


Planning Extract - 1 Site-centred

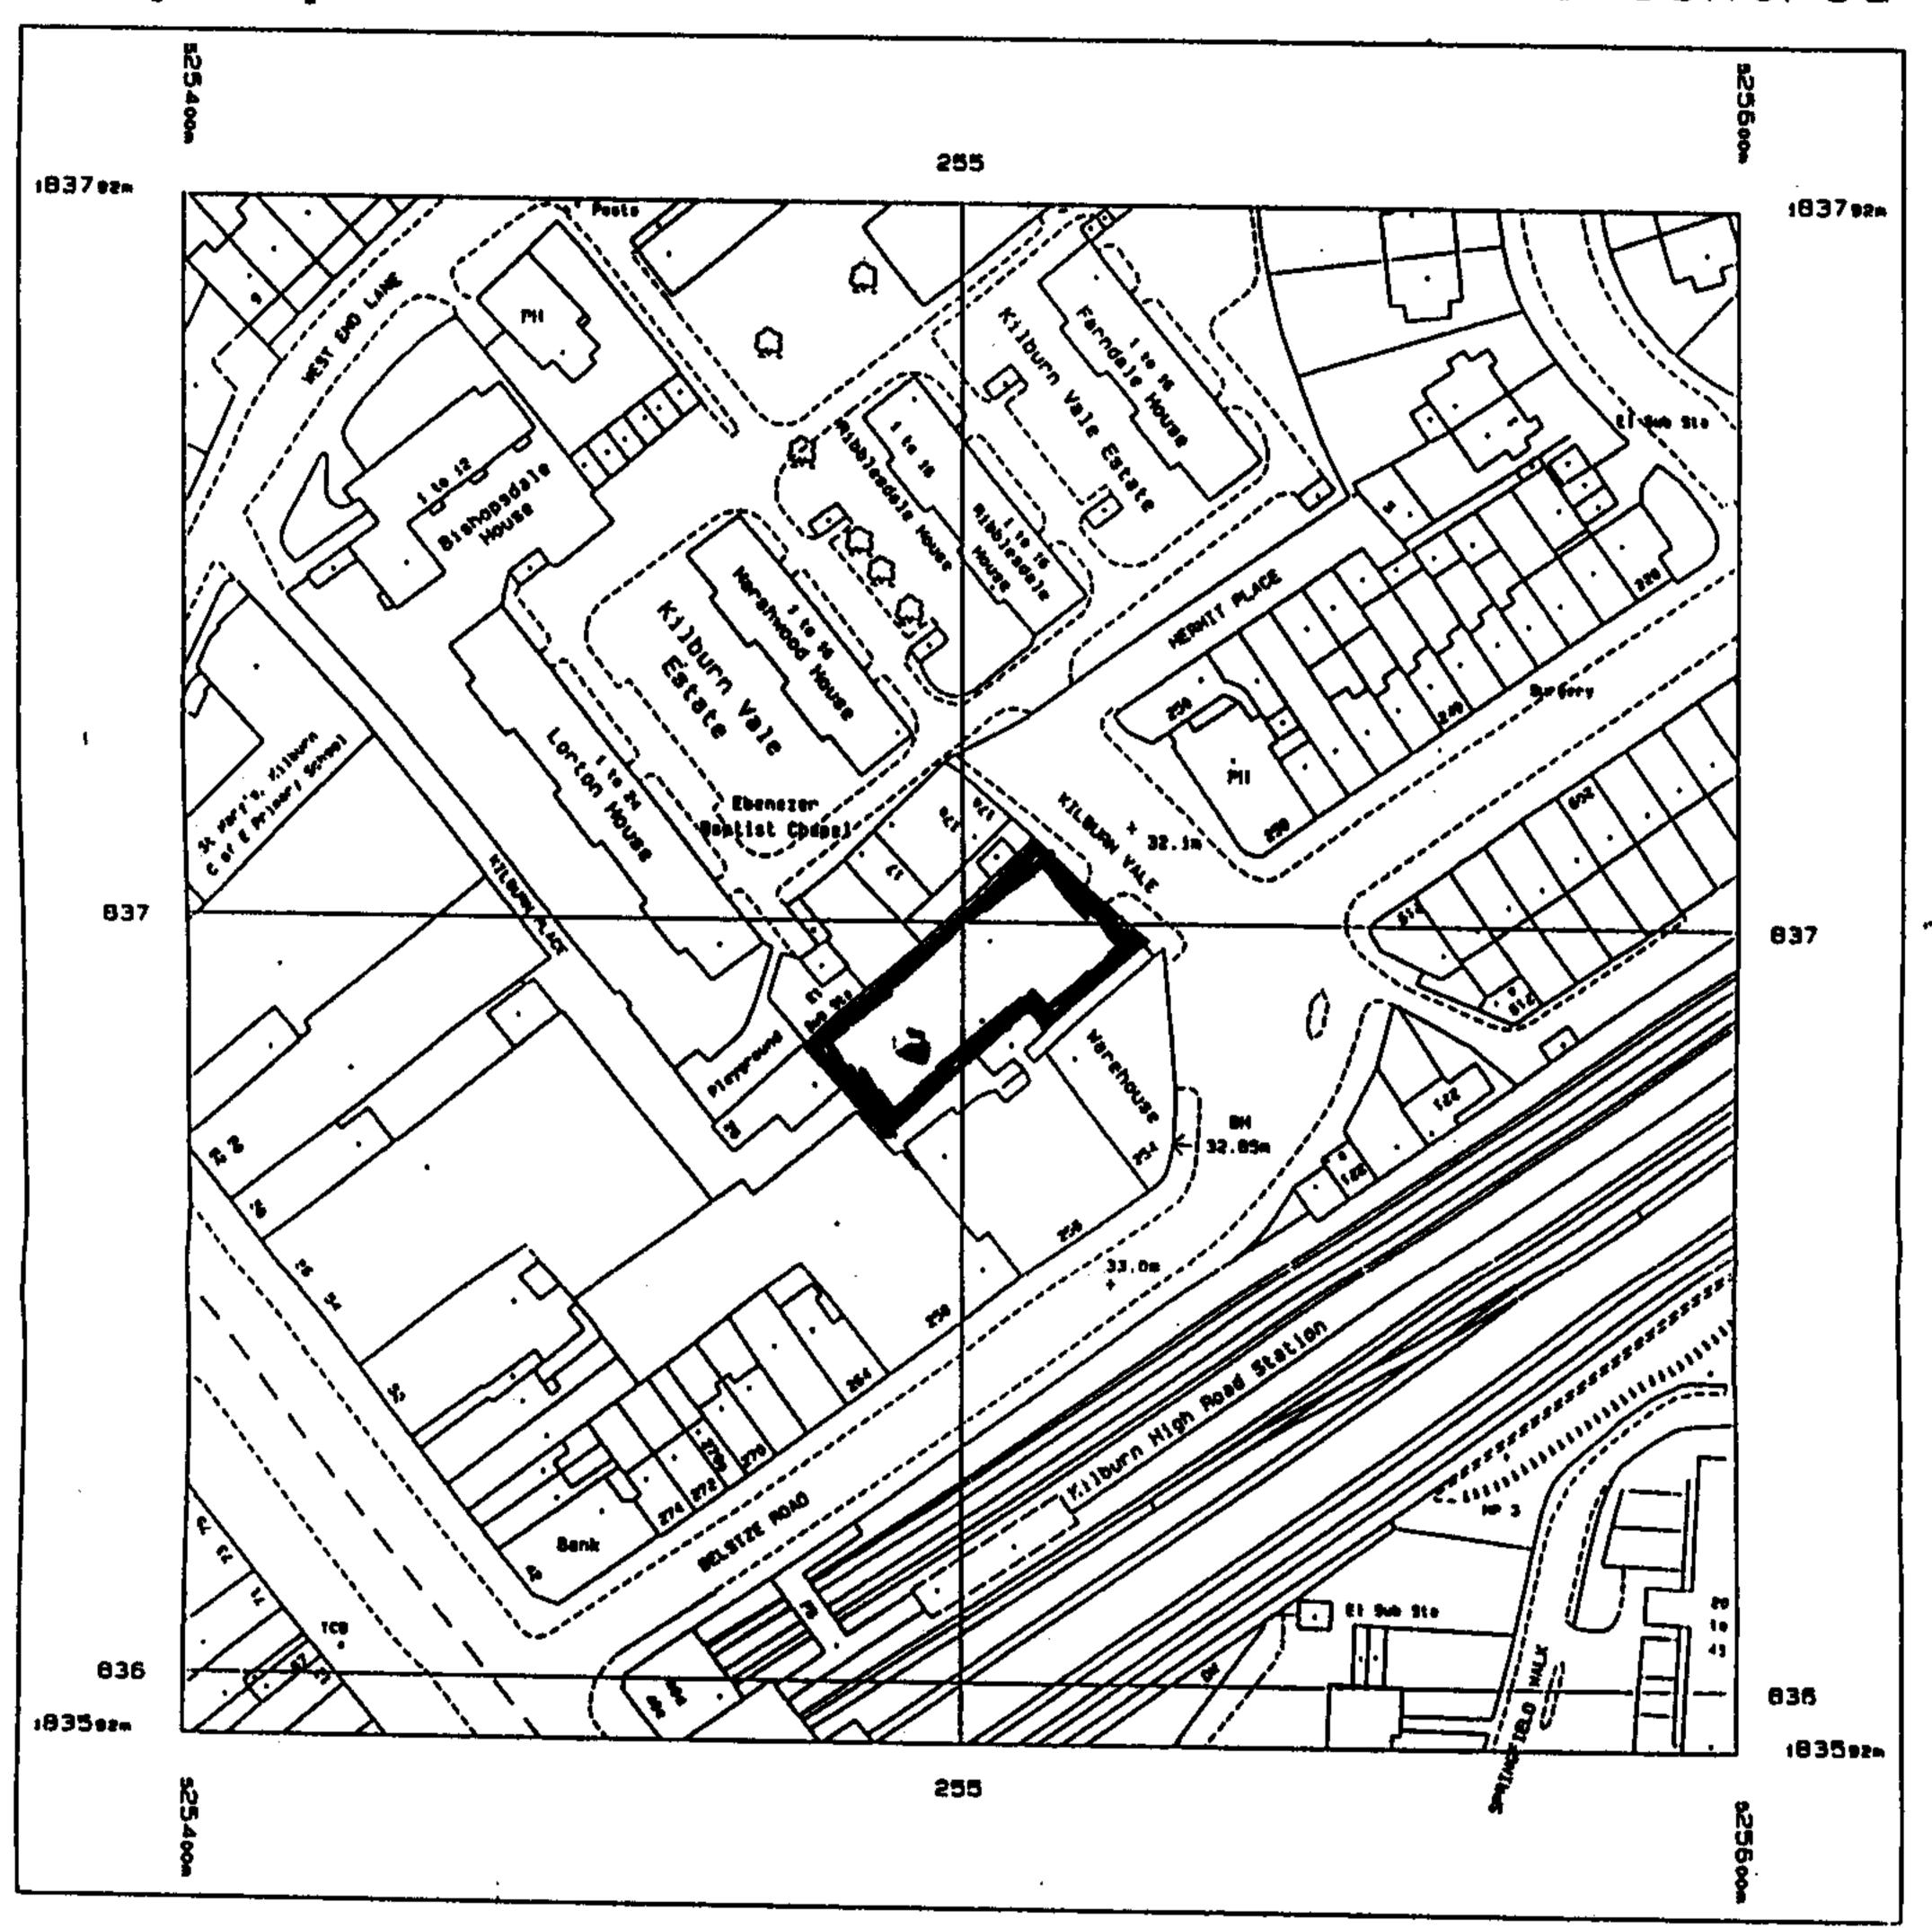

Produced 01 Feb 2000 from Ordnance Survey digital data and incorporating surveyed revision available at this date. © Crown Copyright 2000.

Reproduction in whole or in part is prohibited without the prior permission of Ordnance Survey.

Scale 1: 1250

National Grid sheet reference at centre of this Superplan: TO2583NE

The representation of a road, track or path is no evidence of a right of way.

This Superplan product does not contain all recorded map information.

Centre Coordinates: 525500 183692 Supplied by: Stanfords, London WC2 Serial Number: 29971