


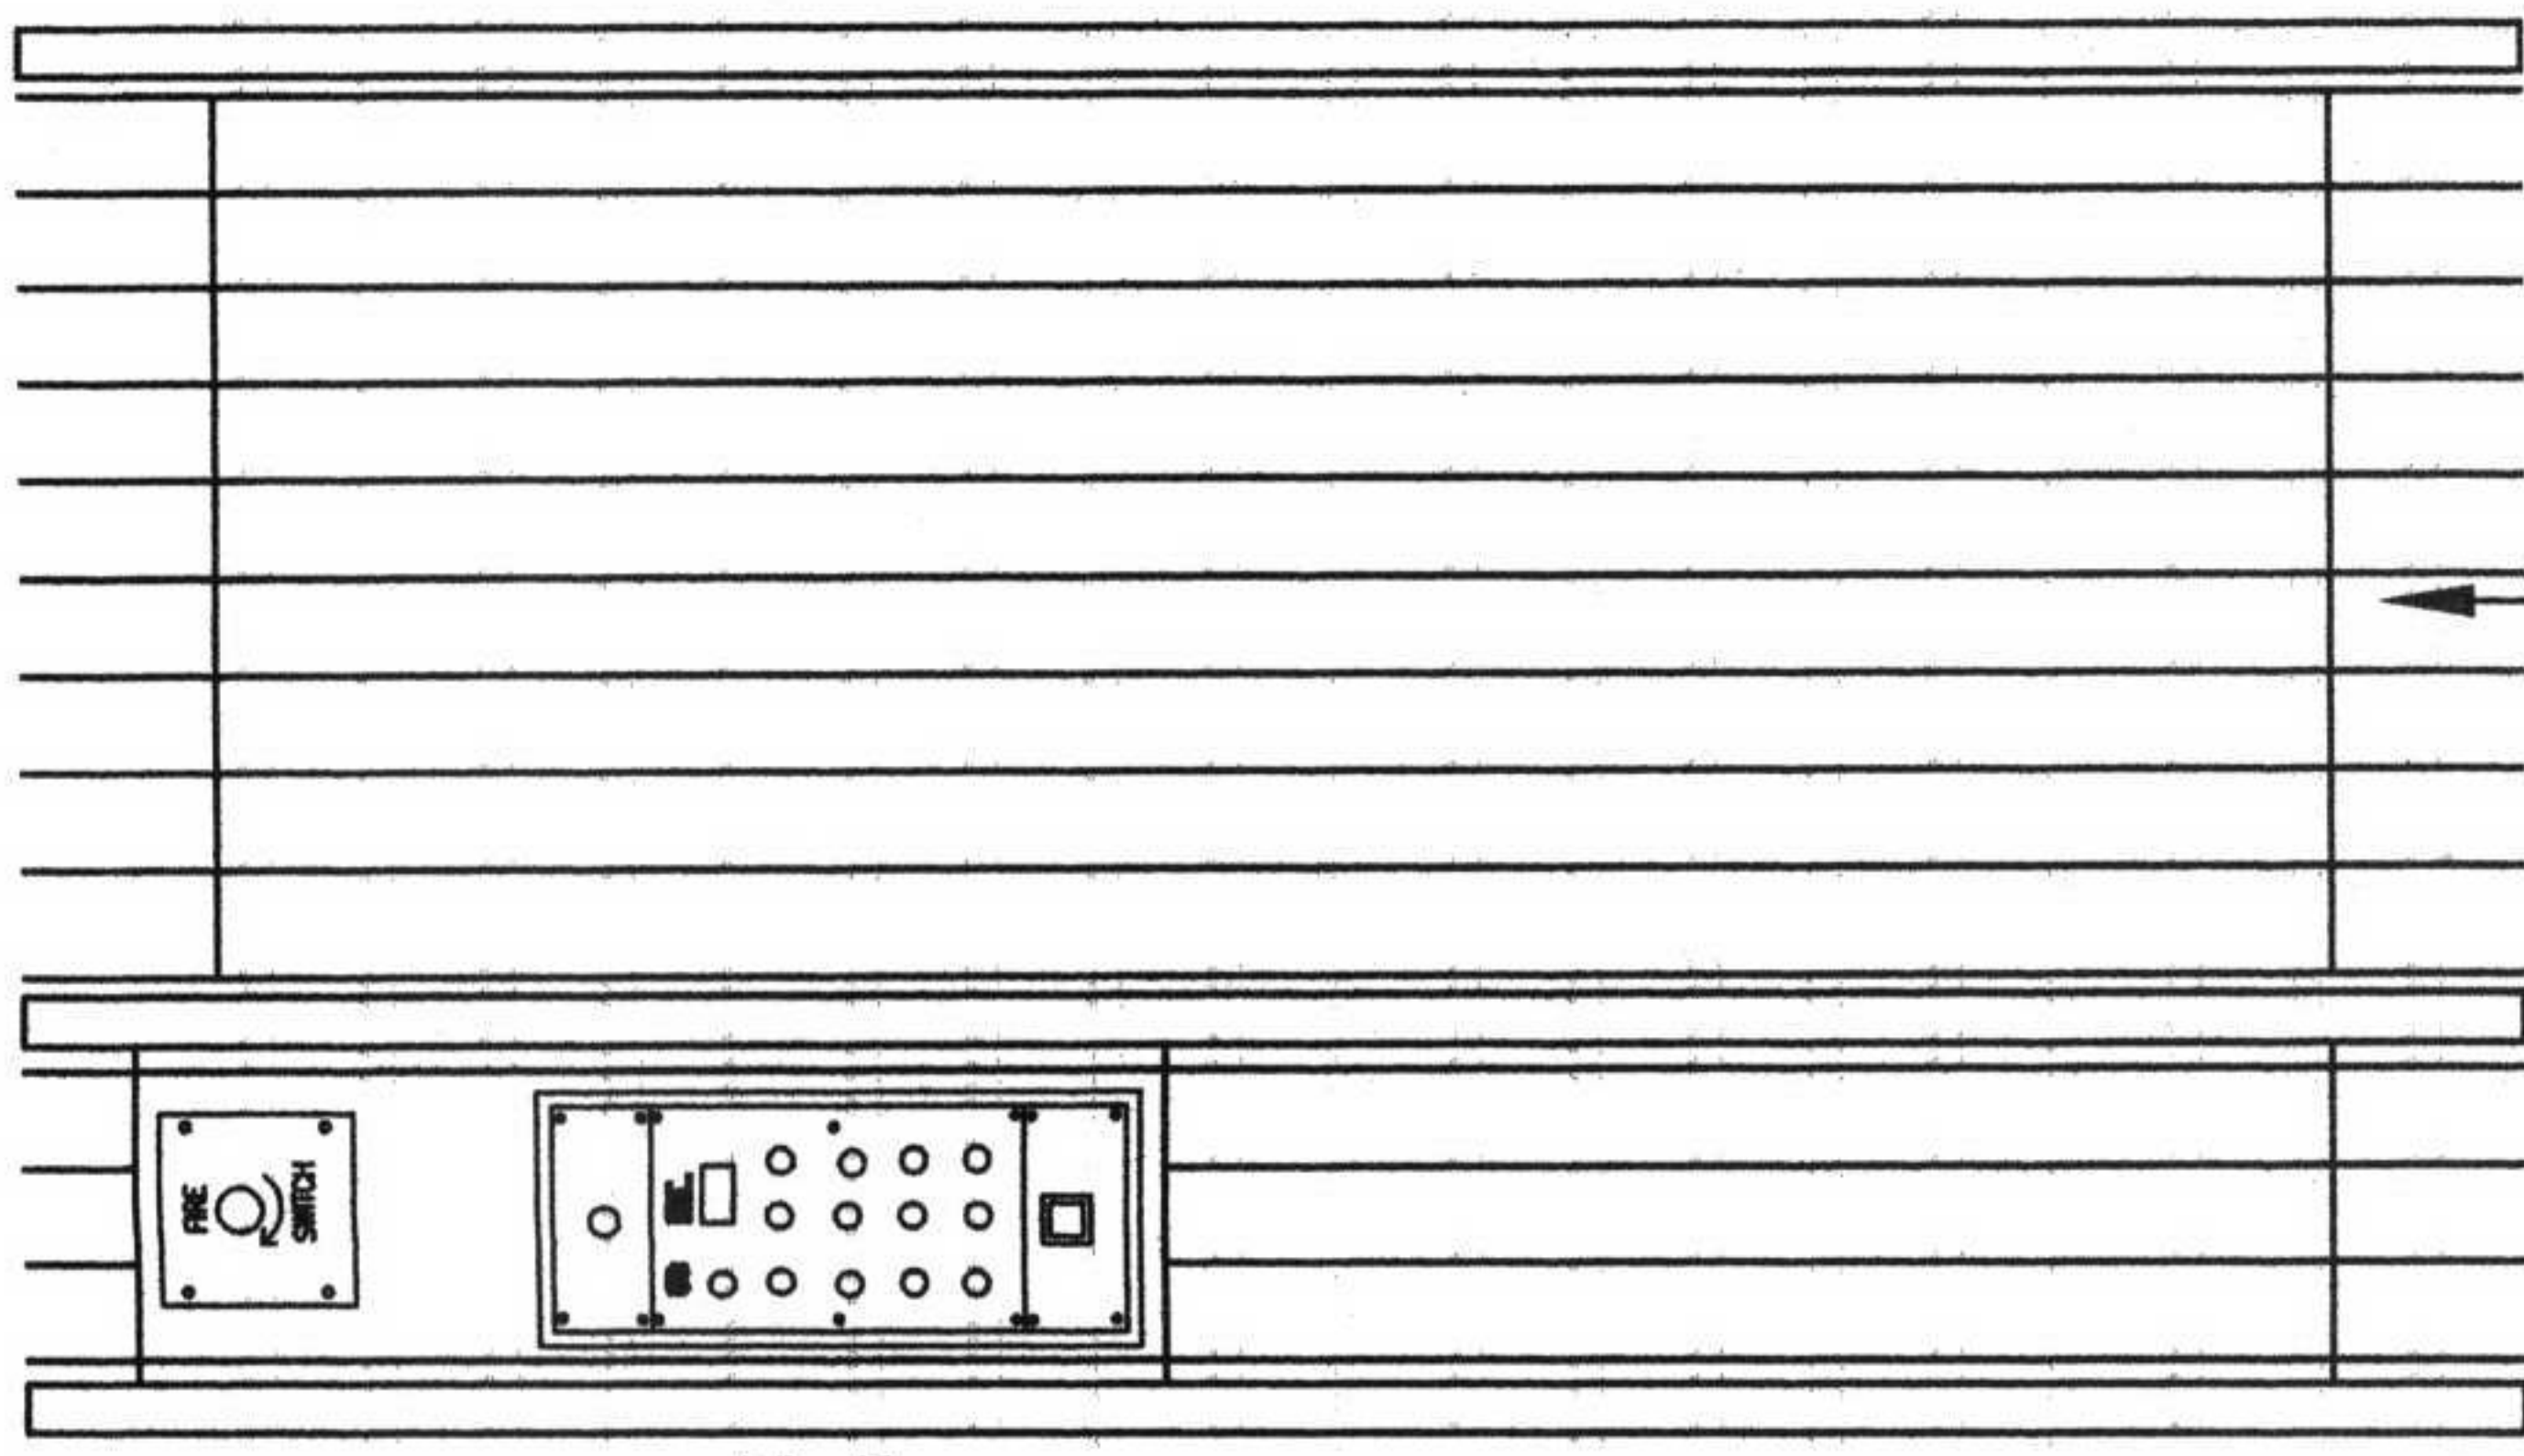


Steel panel with door entry panel and firemans switch

Construct new steel gate and side screen to side passageway with continuous anti nip piano hinge. Gate to be powder coated in LBC Green colour Gate to be 2600 x 910mm in size

Provide EIS 2600 range door entry system

PROPOSED SIDE GATE (SCALE 1:20)

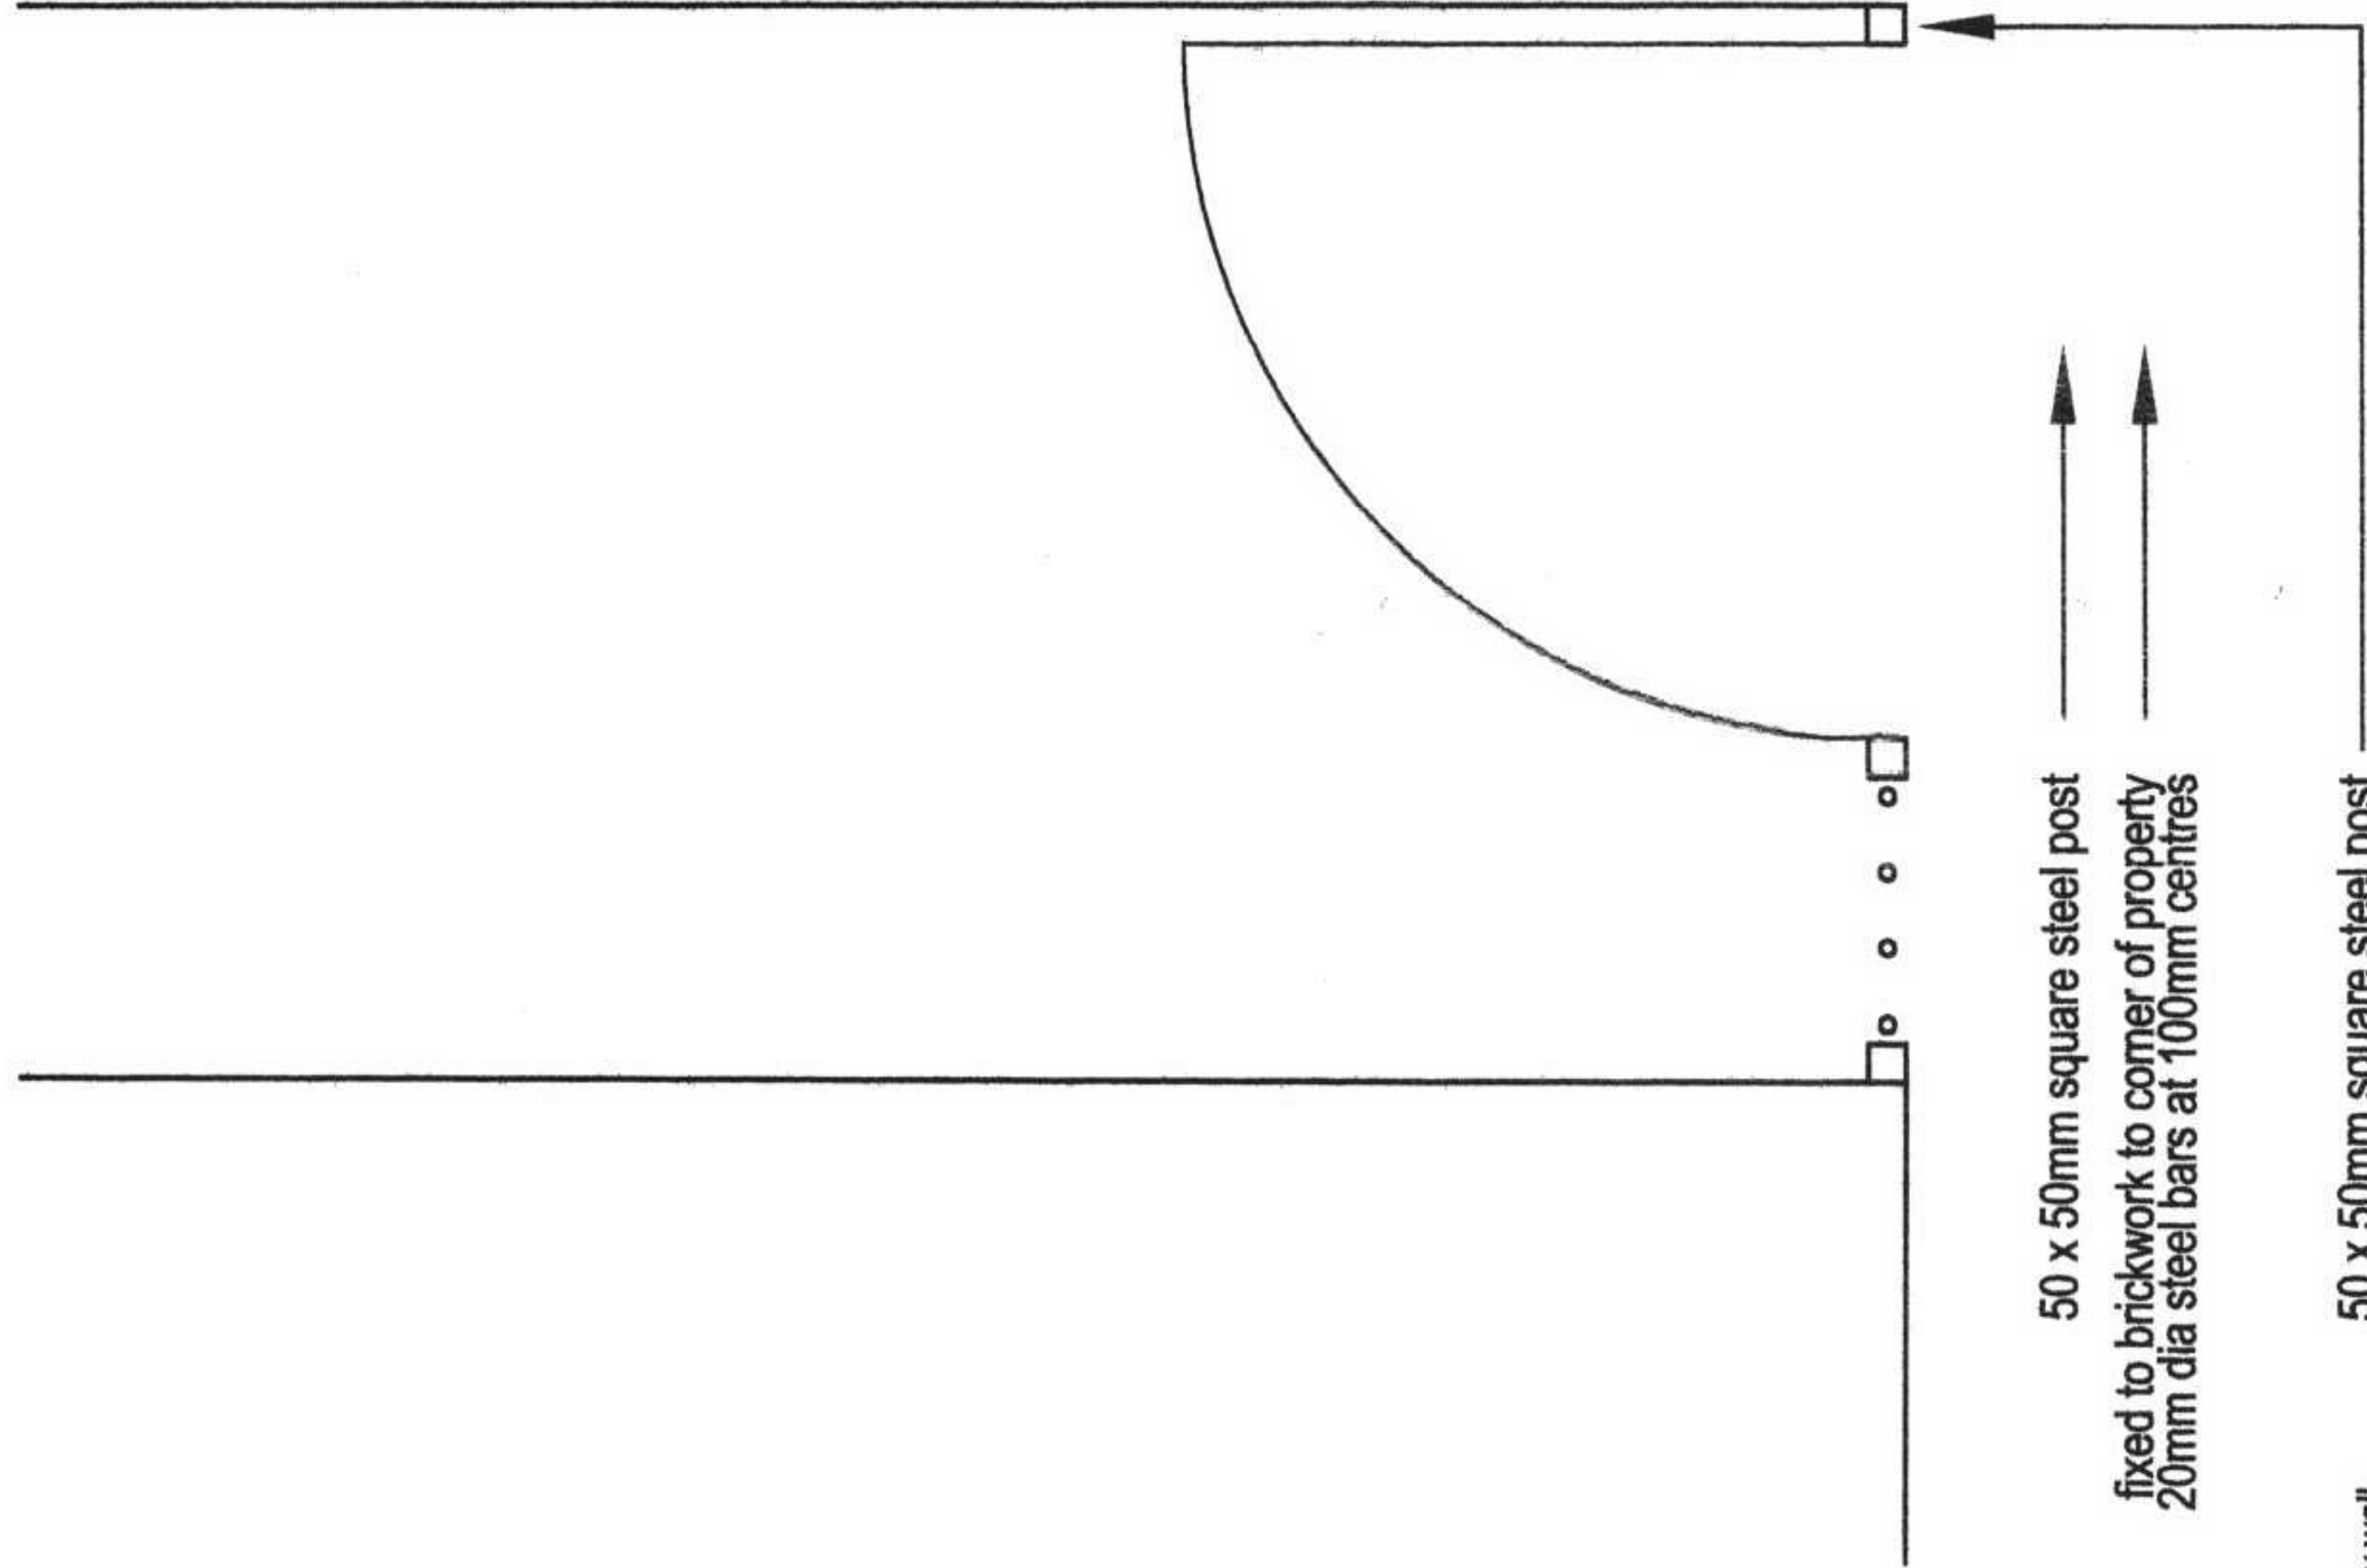

Raised concrete walkway leading to common parts to Flats C-G

Supporting brick piers at basement level

EXISTING BLOCK LAYOUT (SCALE 1:100)

Steps leading up to Flat B. Steps to be covered in non slip

Steps leading down to Flat A

Steps leading up to Flats C-G

rev	date	description	checked	drawn	drawn	checked	Scale
							1:100, 1:20
Title							
Proposed Gate to Side of Property							
Project							
45 Belsize Park Gardens							
London							
Client							
London Borough of Camden							
Drawing No.							
17179-01							
Date							
16-04-07							
Checked							
MDW							
Traced							
DO NOT SCALE FROM THIS DRAWING							
CHECK ALL DIMENSIONS ON SITE							
THIS DRAWING IS COPYRIGHT ©							
CAD ref.							
Revision							

REPLY TO

BRISTOL
CARDIFF
EXETER
PLYMOUTH
SEVENOAKS
ISLE OF WIGHT
TRURO

BAILEY
PARTNERSHIP

CONSTRUCTION AND
PROPERTY CONSULTANTS

01179 211600
02920 460668
01392 439241
01752 229259
01732 455522
01963 522252
01872 273736