


NO. 8 BELSIZE PARK GARDENS

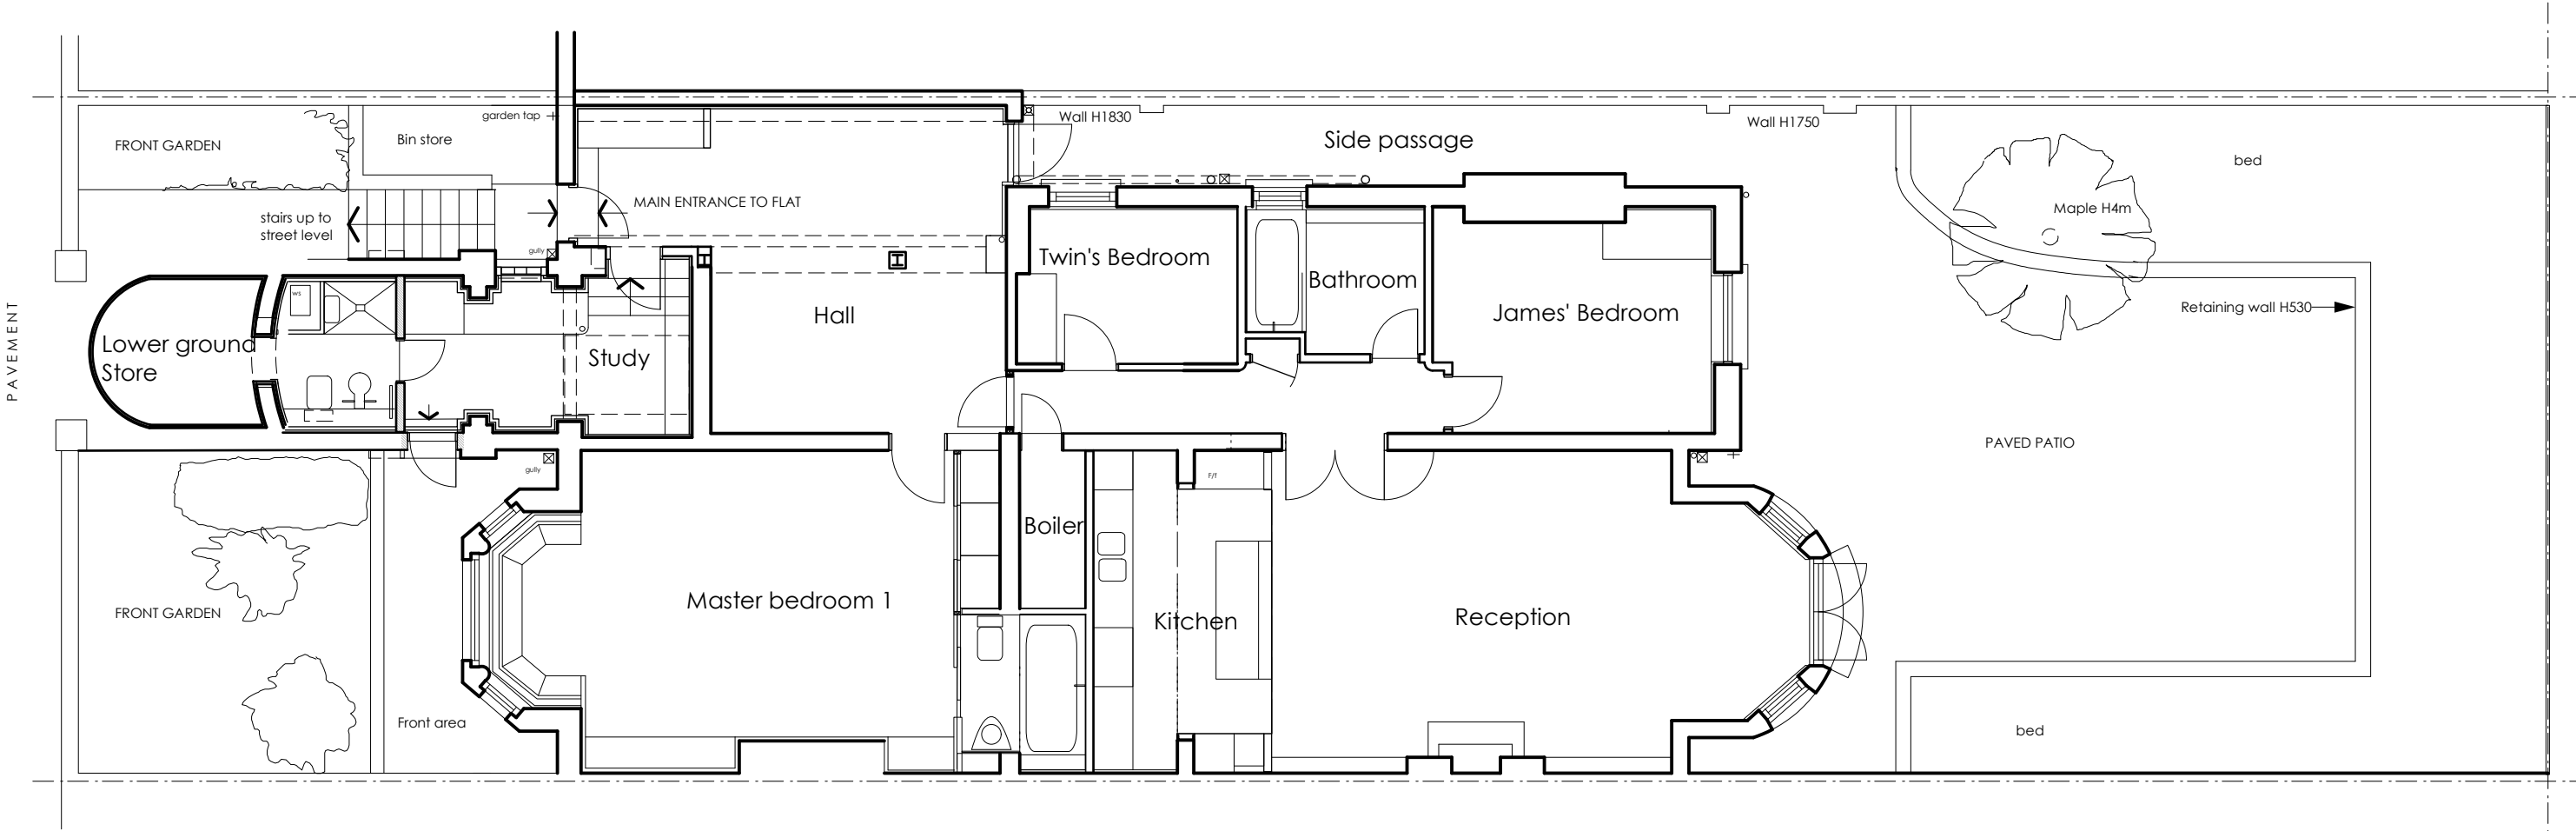

NO. 12 BELSIZE PARK GARDENS

SCHAMROTH + HARRISS ARCHITECTS	Ruth Schamroth RIBA 87 Muswell Hill Road, London N10 3HT		Tel 07957 313404 Fax 0870 121 9870	Notes  1. All dimensions to be verified by the contractor before work commences. 2. The Architects are to be notified immediately if any discrepancies are found. 3. All shop drawings are to be approved by the architects before work commences.					job: 10A Belsize Park Gardens		
	James Harriss RIBA 257 Kennington Road, London SE11 6BY		Tel 07961 125042 Fax 020 7582 2879						title: Lower ground floor Existing plan		
							scale: 1:100 June 2006				
							drawing no: 2119 S01				
					</						