






Note: For all item no.'s refer to 'Justification of proposed works affecting listed building' (GLH-SE-0005) within the Planning Report

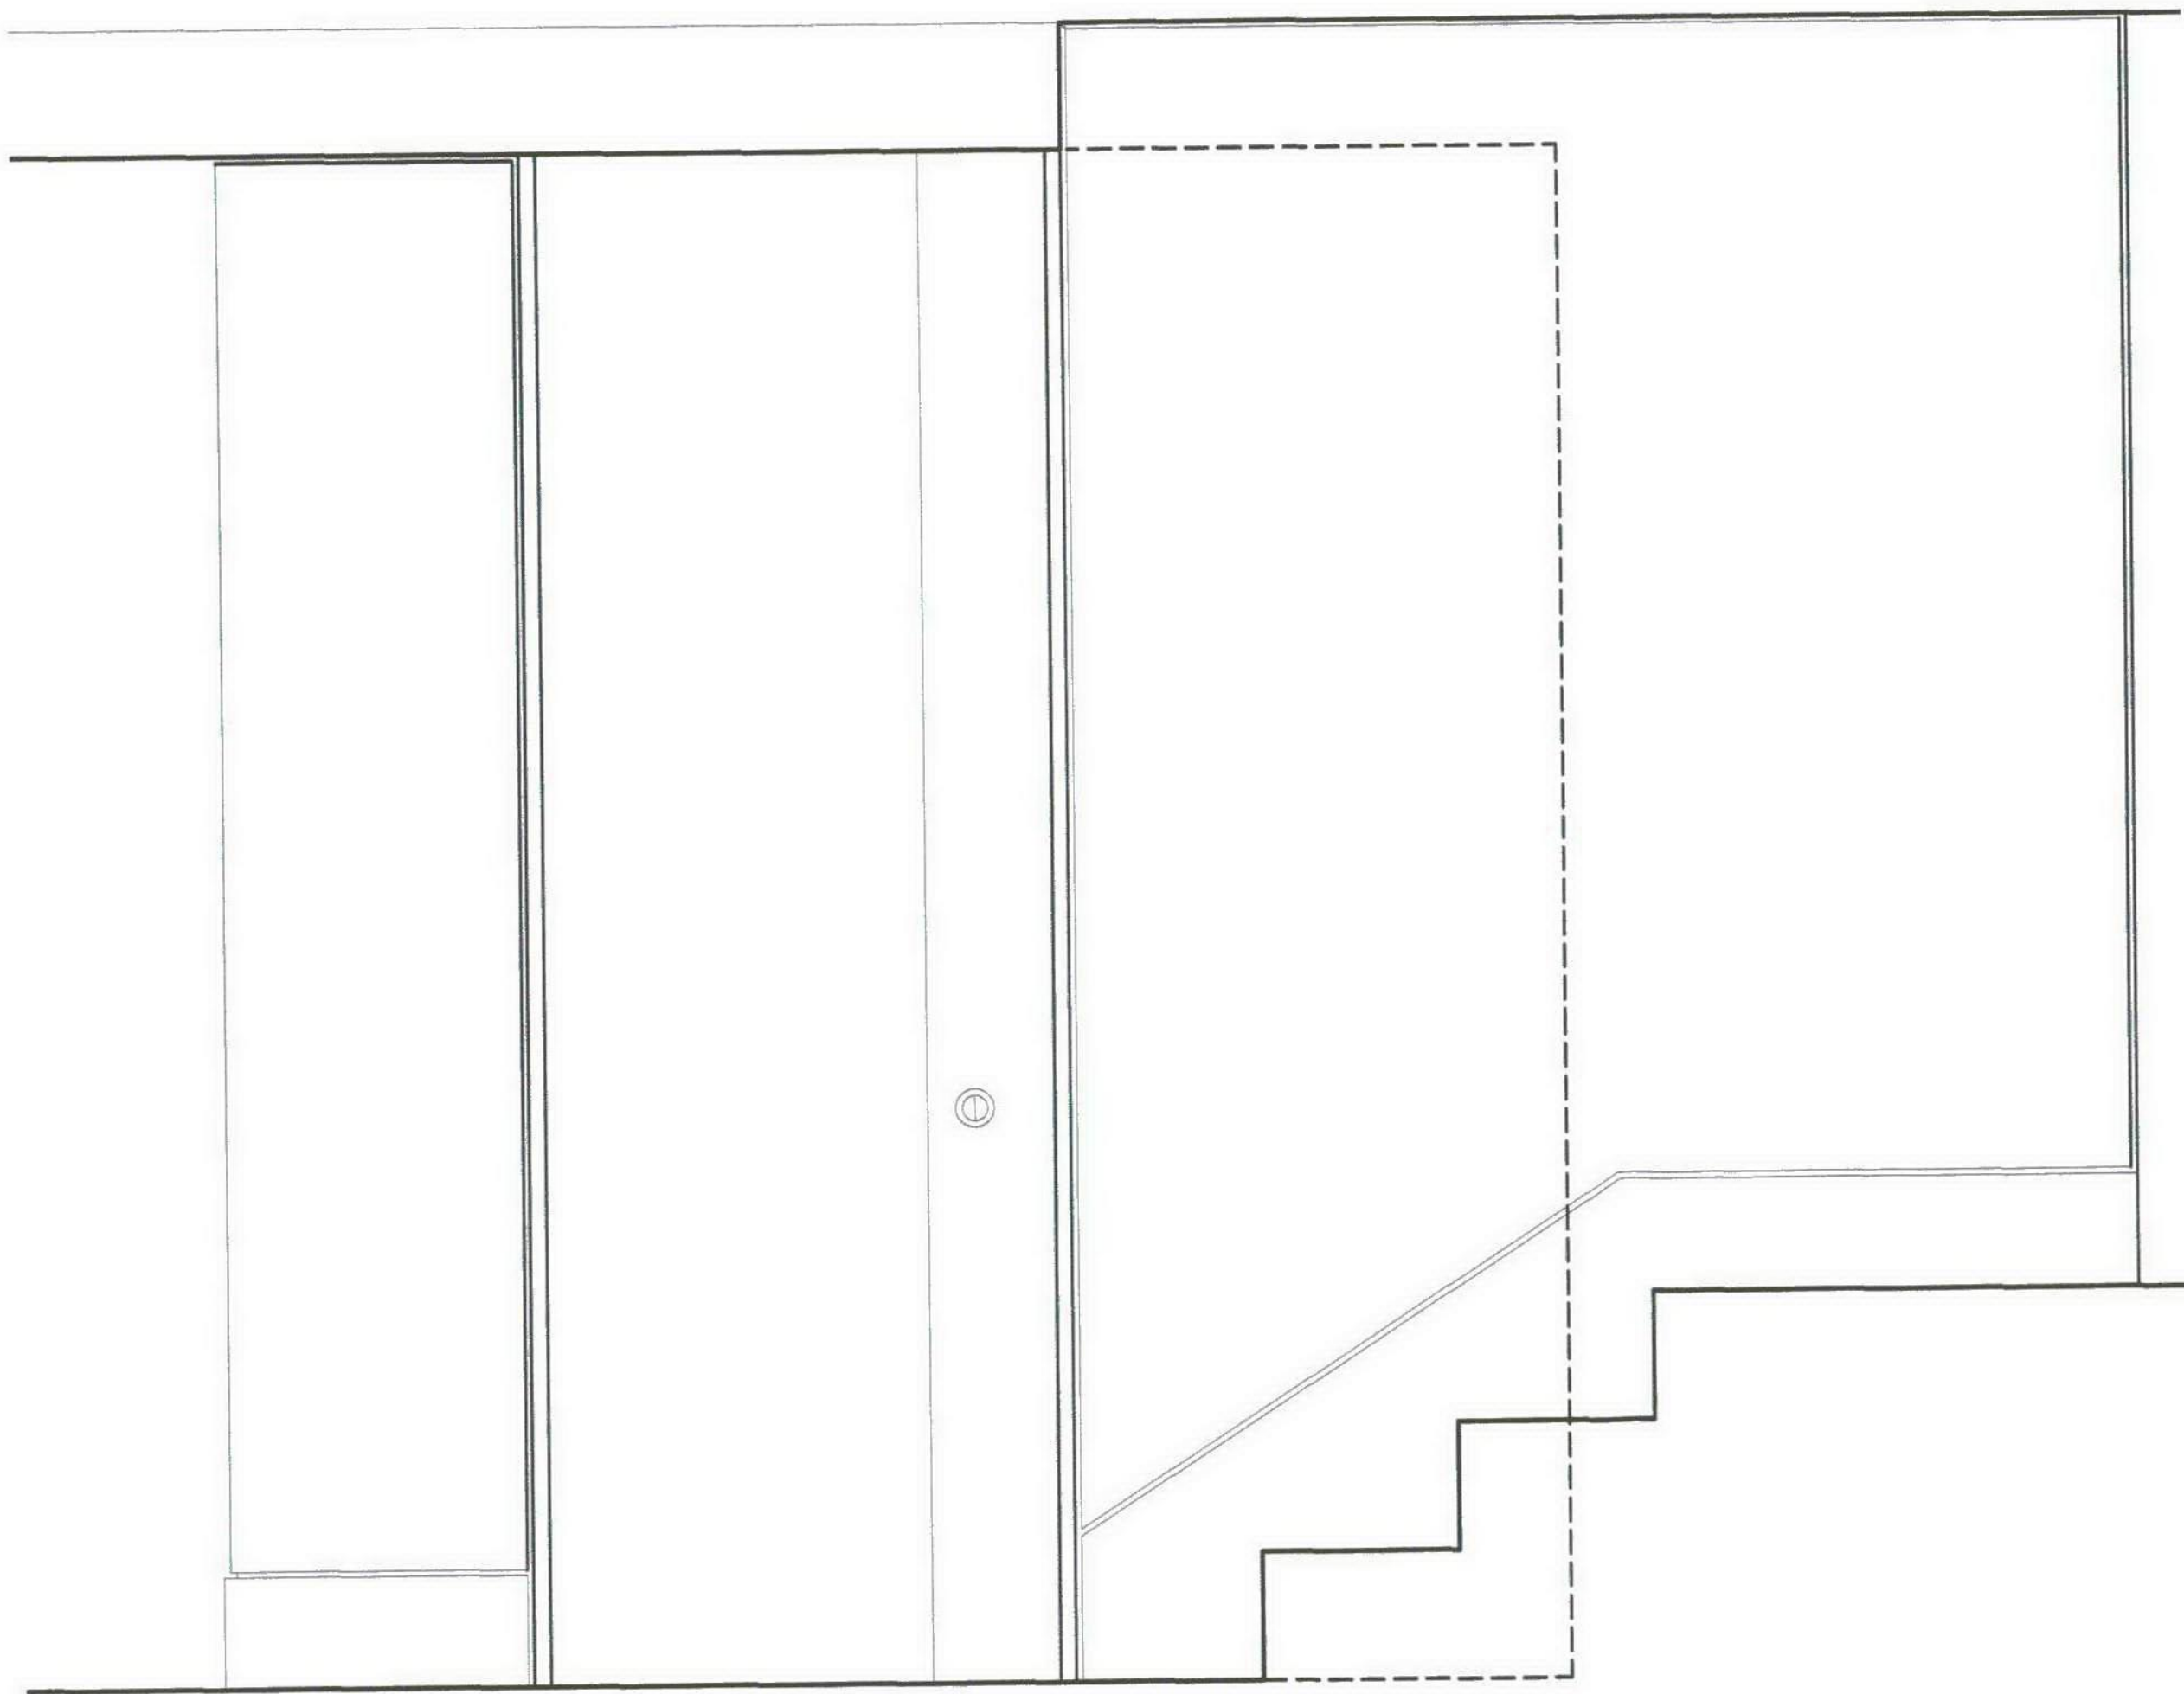


Proposed door elevation to WC

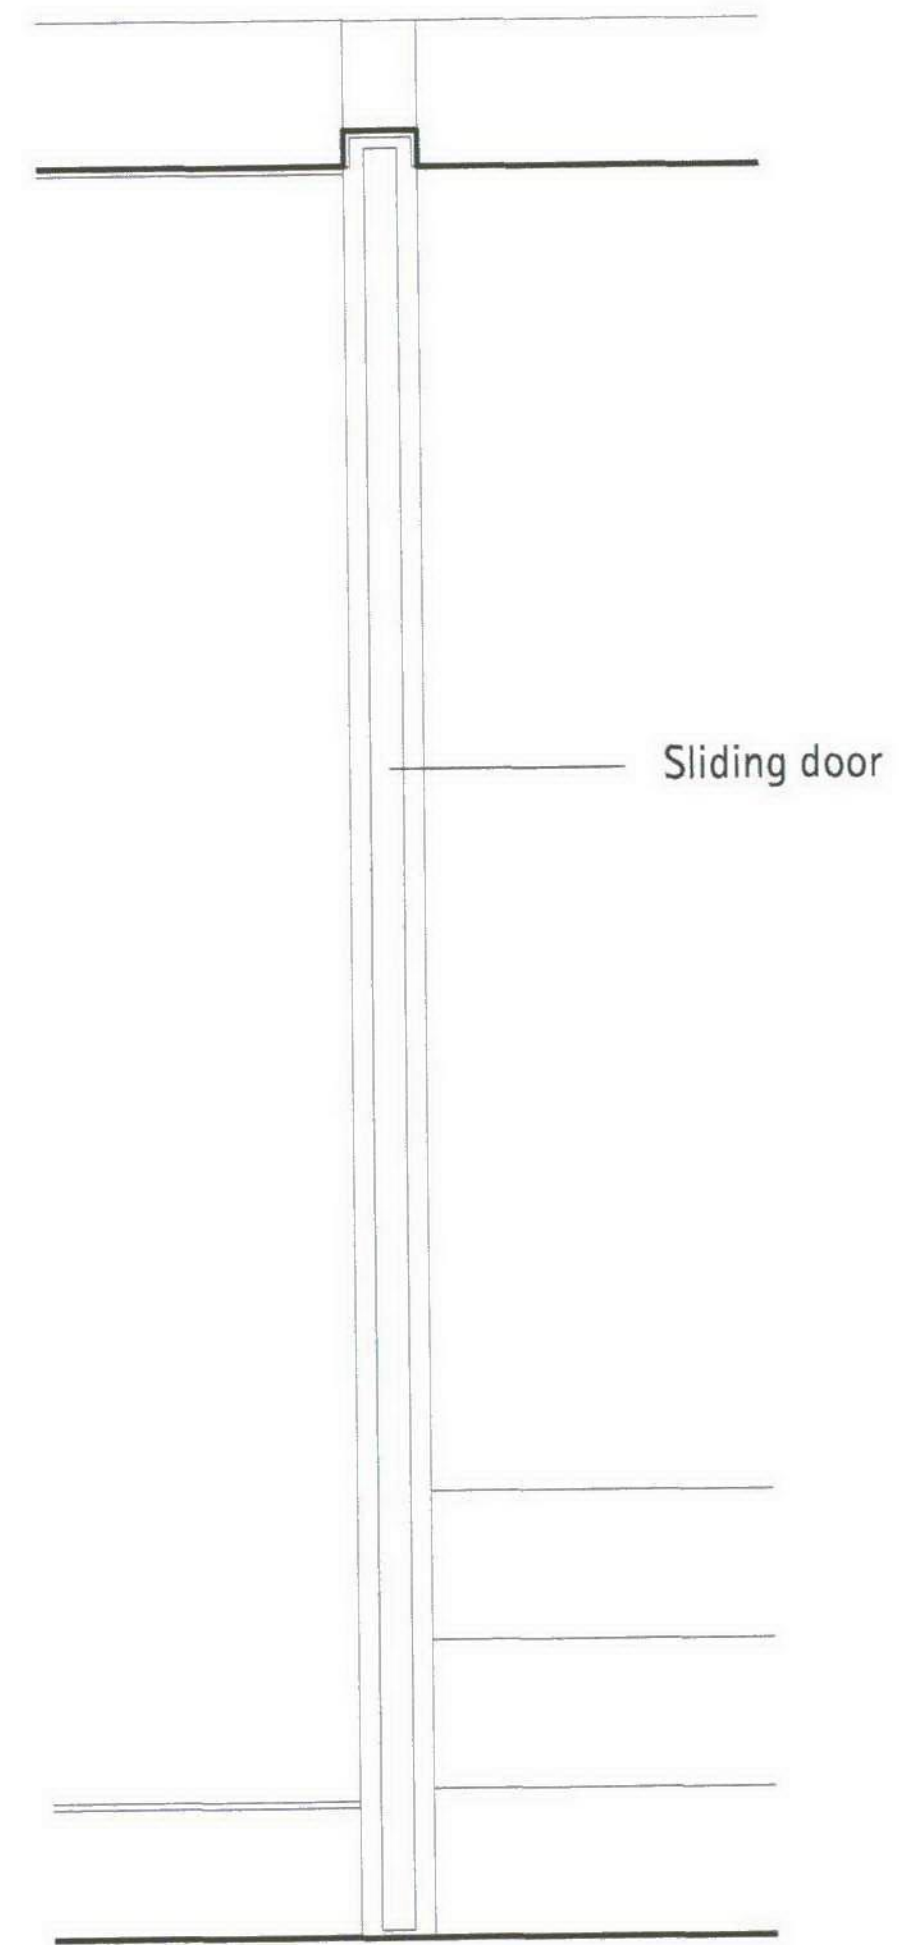

Proposed door section to WC

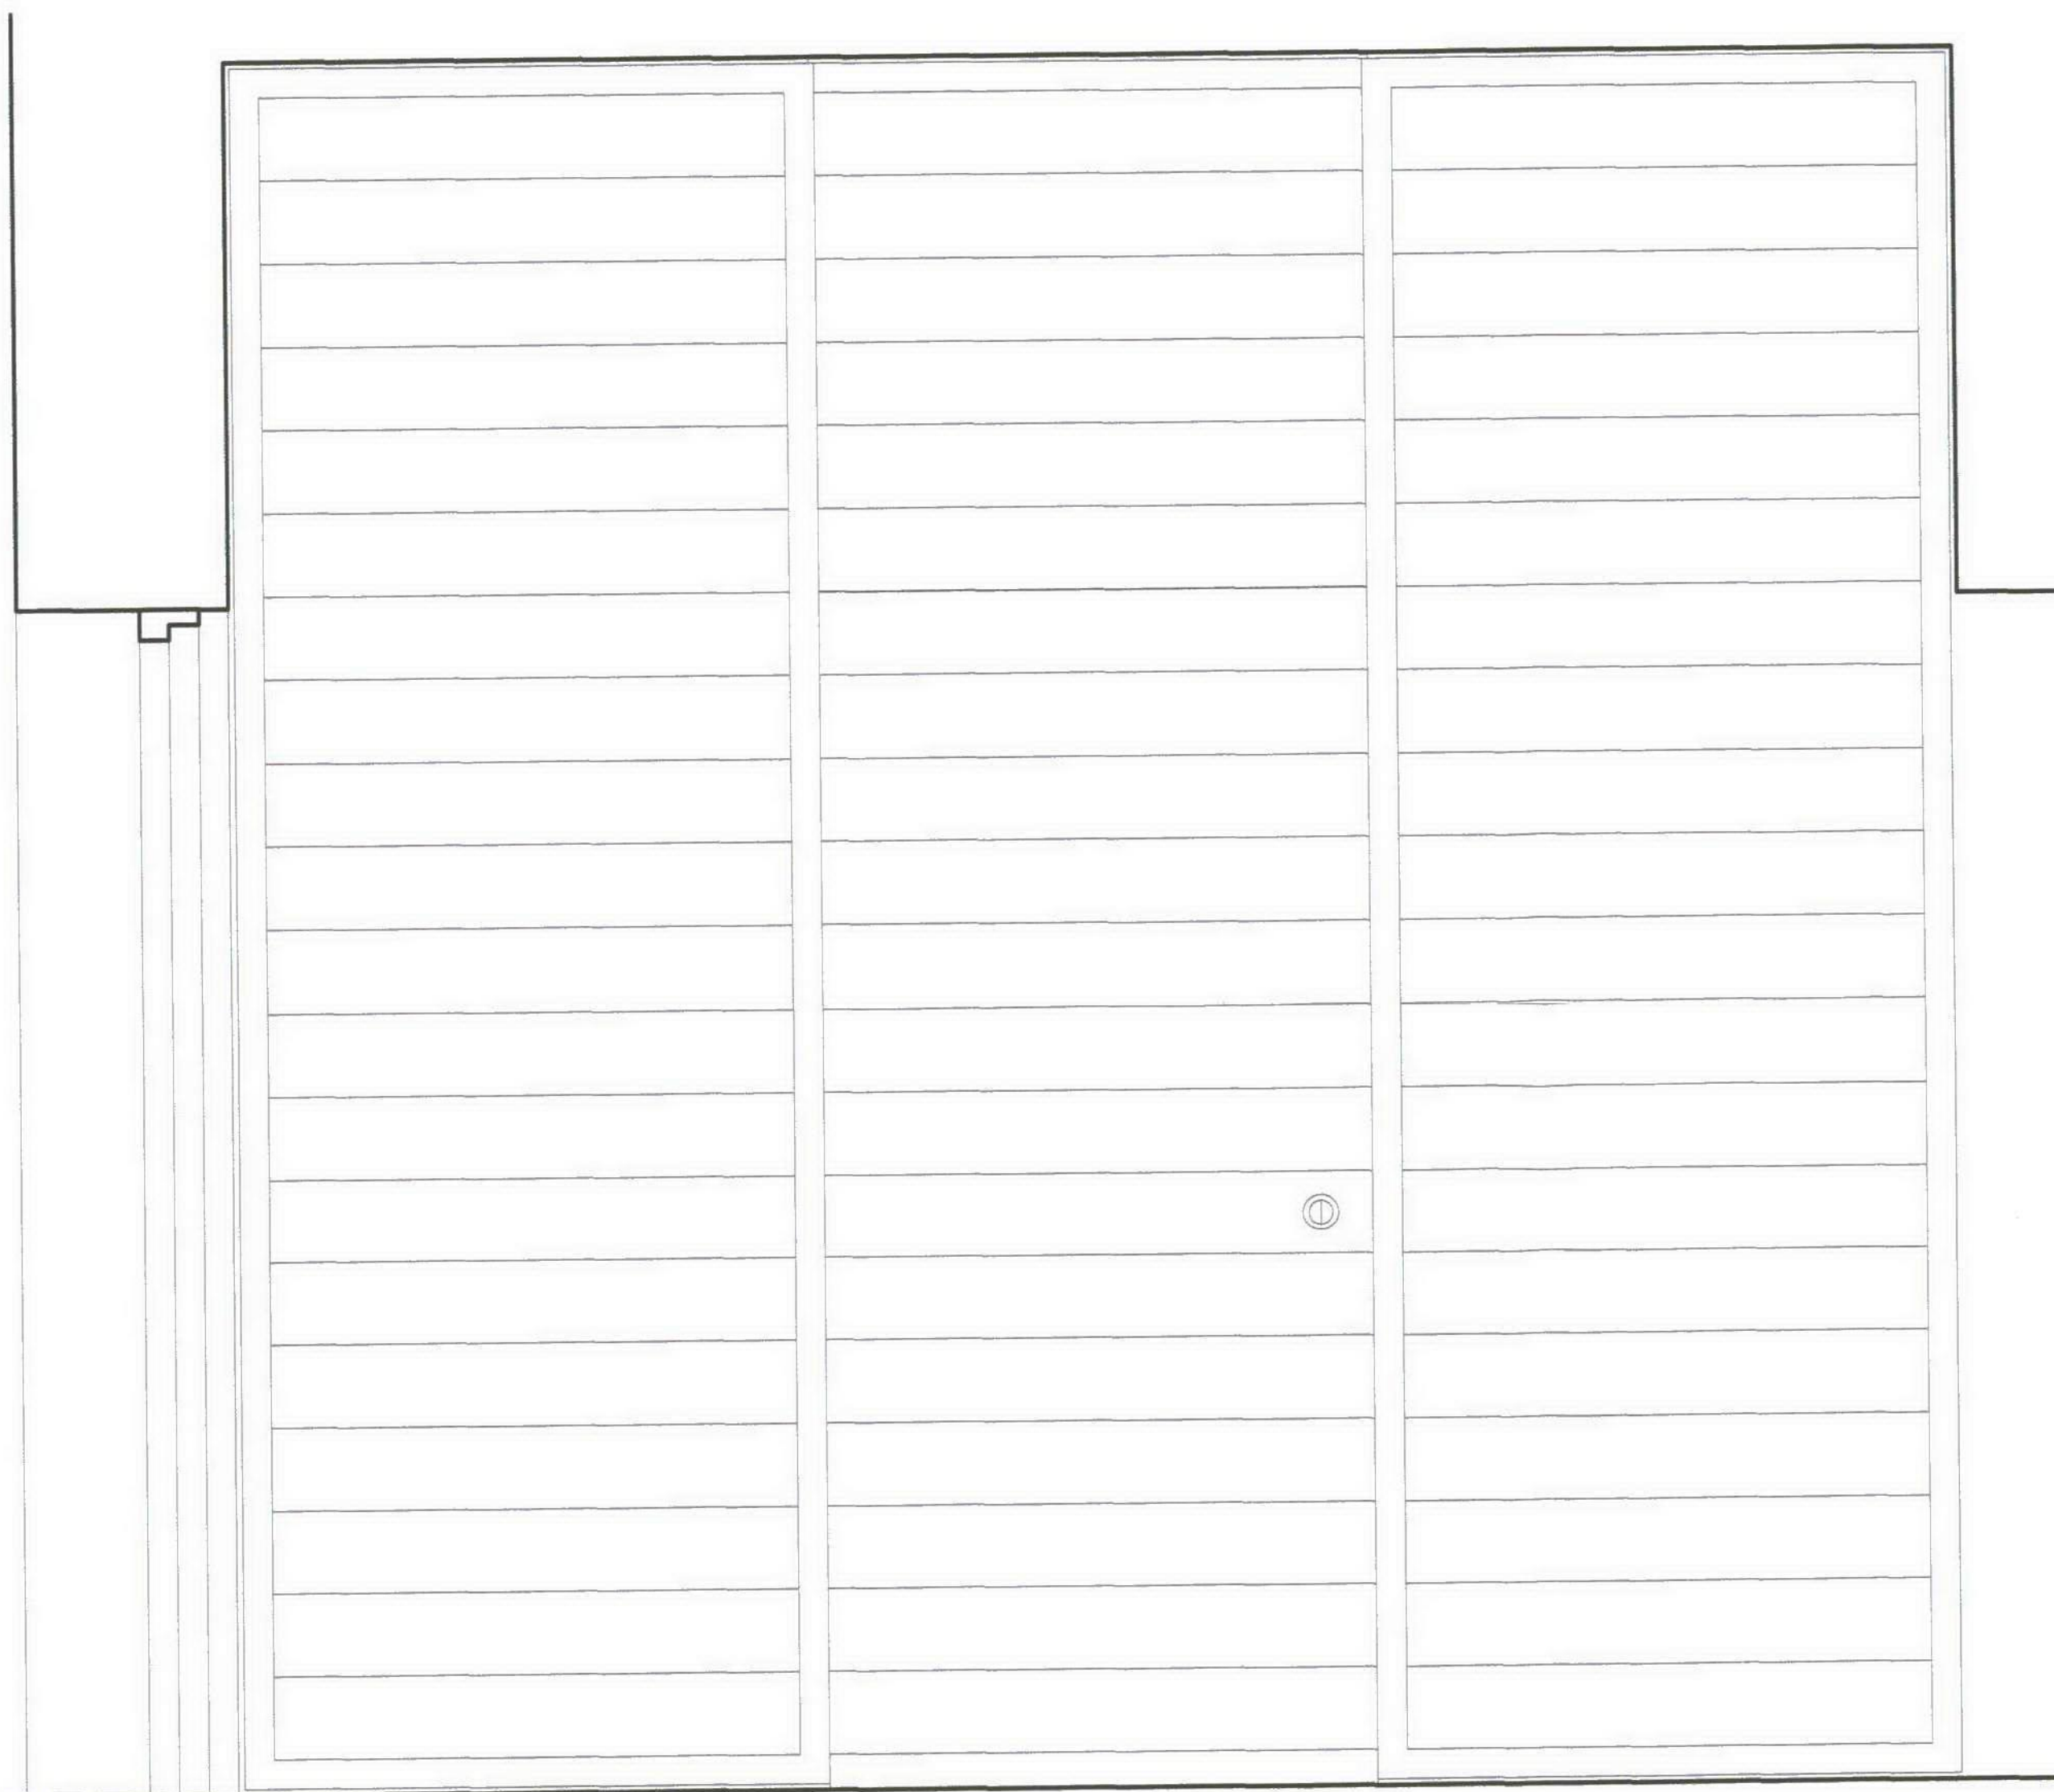

Proposed door elevation to Study

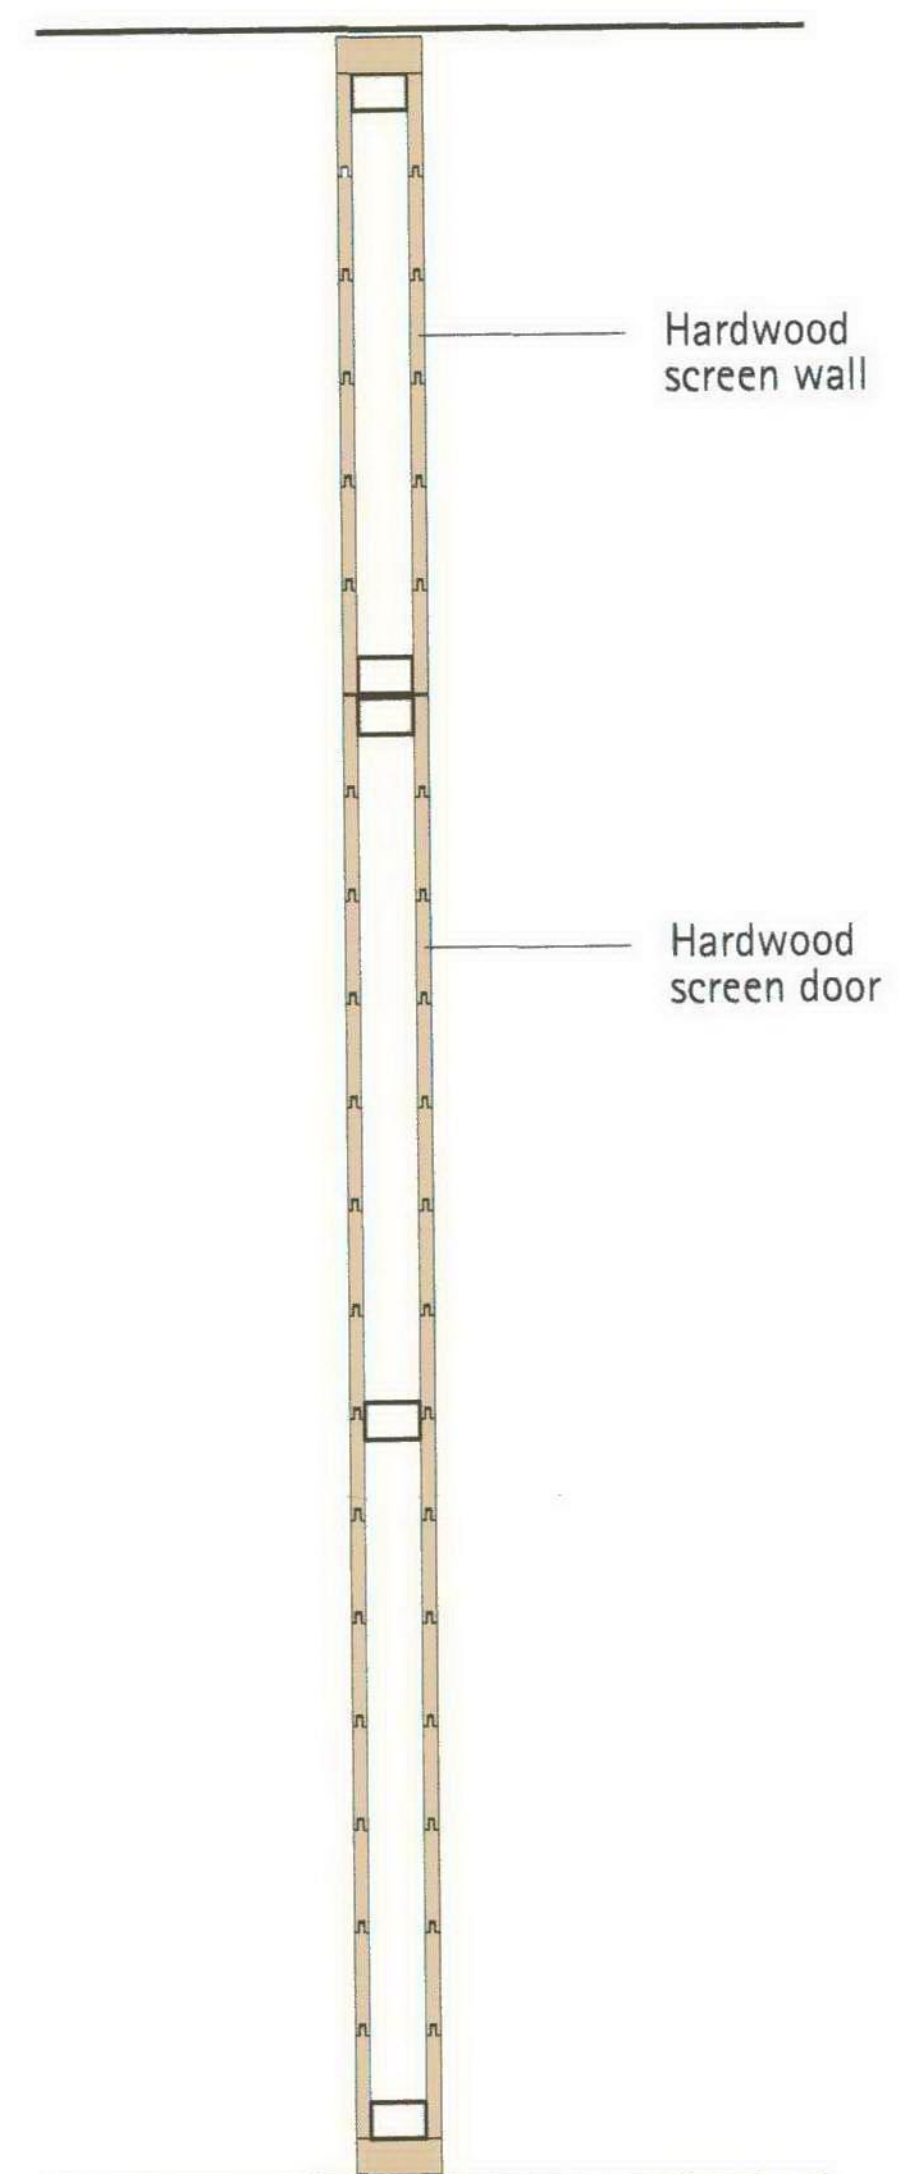

Proposed door section to Study



Note: For all item no.'s refer to 'Justification of proposed works affecting listed building' (GLH-SE-0005) within the Planning Report

arc3

Architects & Interior Designers
47 Highgate West Hill, London
N6 6LR
t: 01444 224 0070
e: info@arc3.co.uk
© This drawing is copyright Arc3

Document

Client

Project

Rev. Date

Rev. Description

David Lee & Vicki Gannam

Extension

47 Highgate West Hill, London

B 11/05/07

Revised for planning

Ground Floor Plan

As Proposed

For Approval

January 2007

Scale

Scale in Drawing

Scale in Feet

Scale in Meters

1:50 @ A1

1:50 @ A1

1:50 @ A1

1:50 @ A1

GLH

LD

0010

B