


STREET ELEVATION (FROM GOLDHURST TERRACE) 1:100

NOTES

| No. | DESCRIPTION |
|-----|--|
| | NOTES |
| 1. | All dimensions to be checked on site. |
| 2. | Where discrepancy occurs between specification and drawings the surveyor must be notified. |
| 3. | COPYRIGHT The contents of this drawing may not be reproduced in whole or in part without the written permission of SLB Architects. |

REVISIONS

| No. | DESCRIPTION | DATE | REV. BY |
|-----|------------------------------------|-----------|---------|
| A | PLANNING APPLICATION | 19.04.07. | AT |
| B | COMPLETION OF PLANNING APPLICATION | 15.05.07. | AT |
| C | COMPLETION OF PLANNING APPLICATION | 05.06.07. | AT |

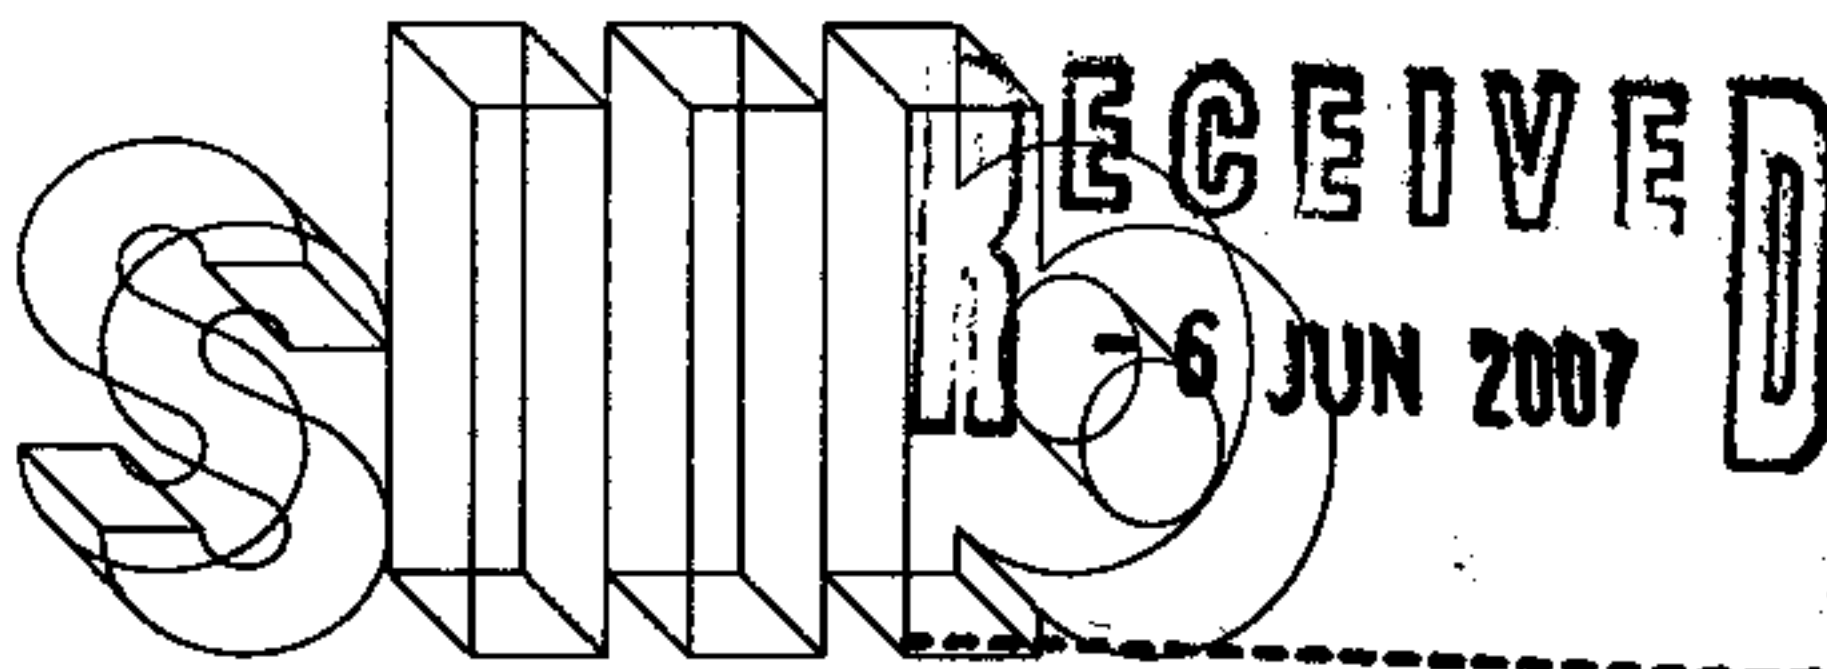

smith lance larcade & bechtol

Architects Ltd

London

4 - 8 Canfield Gardens

London NW6 3BS

Tel: 020 7372 2888

Fax: 020 7372 6333

| | | |
|------------------------|------------|------|
| SITE ADDRESS | | |
| 200A GOLDHURST TERRACE | | |
| DRAWING TITLE | | |
| STREET ELEVATION | | |
| SCALE | DRAWN BY | |
| 1:100 @ A1 | AT | |
| DATE | CHECKED BY | |
| JUNE 2007 | | |
| JOB No. | DRG No. | REV. |
| 10085 | PL/108 | C |
| STAGE | | |
| PLANNING | | |