


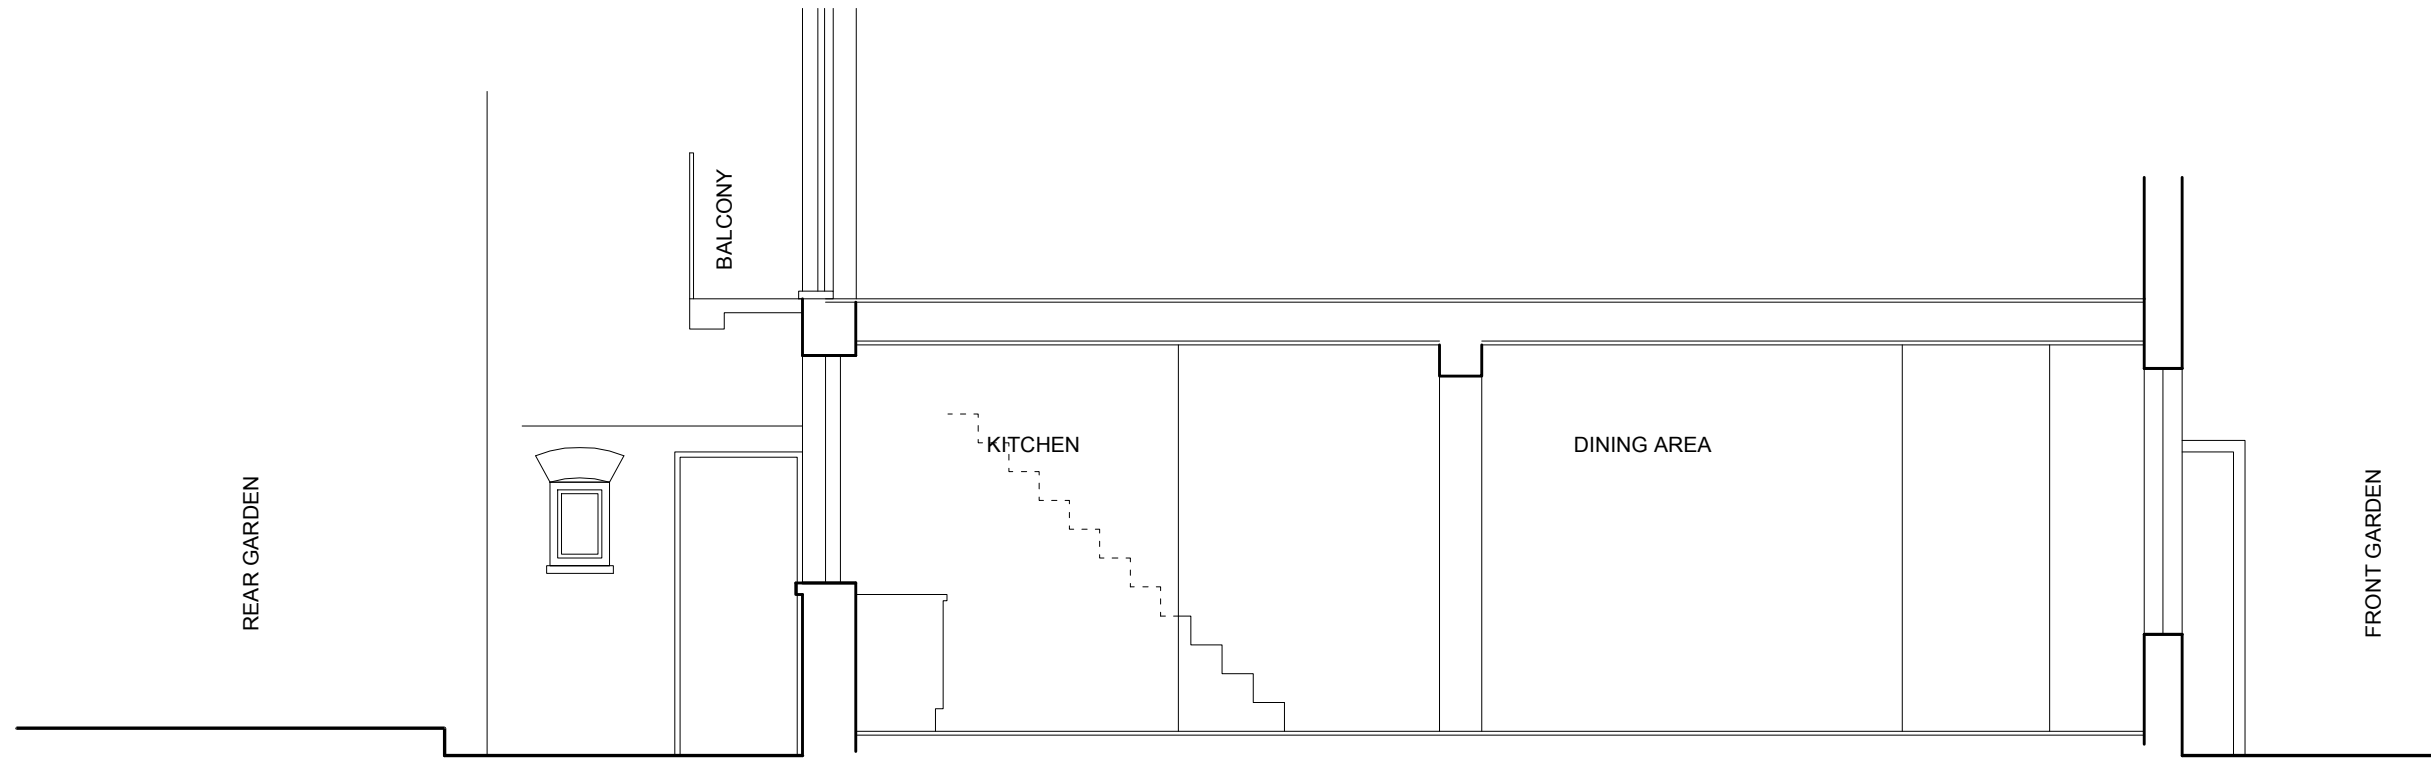

SECTION A-A

E X I S T I N G



REVISIONS		
Rev	Date	Detail
-	-	-

CARYATID architects	
20 Kings Avenue : Muswell Hill LONDON : N10 1PB Tel : 020 8444 6197	
Date :	Drawn By :
MAY 2007	mjl

TITLE :	PROPOSED ALTERATIONS TO LOWER GROUND FLOOR 3 THE GABLES HAMPSTEAD, NW3 1AY
Scale :	1:50 (A3)
Revision :	-

DRAWING :	EXISTING SECTION A-A
Dwg No. :	0707-03