


Drawing not to be scaled. All dimensions to be verified on site before commencing work. Any discrepancies to be reported to designers. Read drawings in conjunction with relevant information

Notes:

1. These drawings are issued for purposes of design intent only.
2. Materials specified on drawings are indicative. Contractor/sub-contractor to provide samples or equivalent samples for approval by the designer before commencing the work.
3. Contractor/sub-contractor to provide detail drawings of all joinery, elevations of panel layouts to walls and tiled areas.
4. Specialist suppliers to provide complete schedules, layout and installation drawings for all equipment for approval by the designer.
5. Figured dimensions are from finished faces unless noted otherwise. Dimensions are approximate only and are to be confirmed on site.

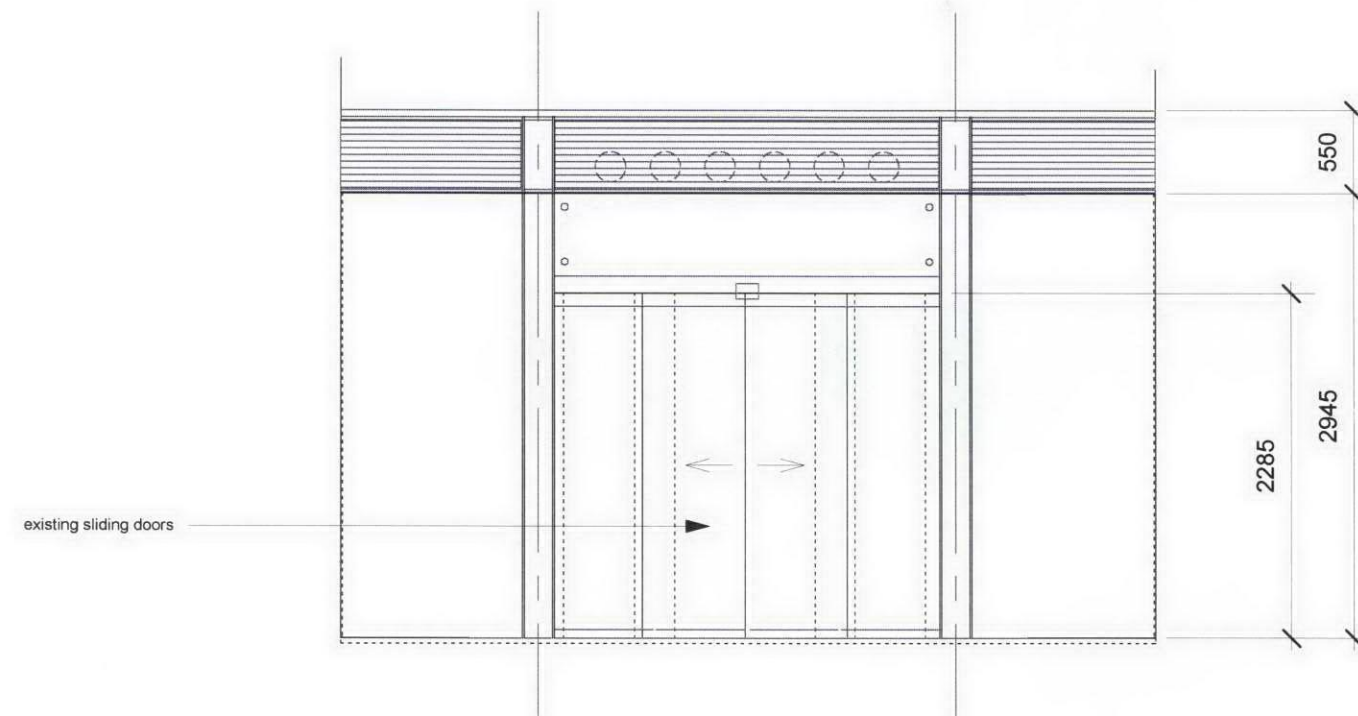

EXISTING EXTERNAL ELEVATION



PHOTOGRAPH OF EXTERNAL ELEVATION

MICHAEL DEELEY DESIGN
architecture & interiors

172 Foundling Court Brunswick Centre London WC1N 1QE
[m] +447956933515
[f] +442076080499
[e] mail@michaeldeeley.com

APOSTROPHE Client: Apostrophe Restaurants Ltd
UNIT K1: EXISTING EXTERNAL ELEVATION



0712.011A
drawing information:

Project: Apostrophe - Unit K1 Brunswick Centre
Date: 26/03/07
Scale: 1:50 @ A3
Drawn by: MD

Drawing not to be scaled. All dimensions to be verified on site before commencing work. Any discrepancies to be reported to designers. Read drawings in conjunction with relevant information

Notes:

1. These drawings are issued for purposes of design intent only.
2. Materials specified on drawings are indicative. Contractor/sub-contractor to provide samples or equivalent samples for approval by the designer before commencing the work.
3. Contractor/sub-contractor to provide detail drawings of all joinery, elevations of panel layouts to walls and tiled areas.
4. Specialist suppliers to provide complete schedules, layout and installation drawings for all equipment for approval by the designer.
5. Figured dimensions are from finished faces unless noted otherwise. Dimensions are approximate only and are to be confirmed on site.

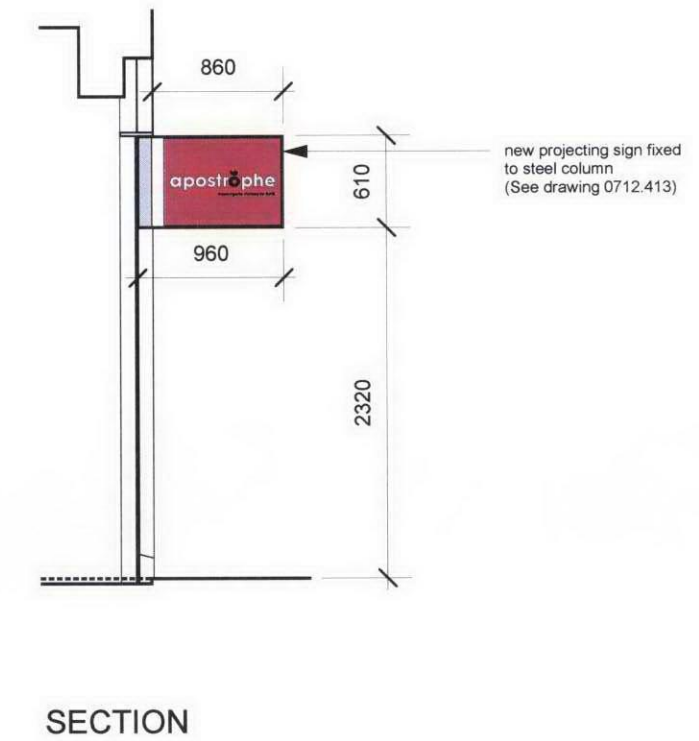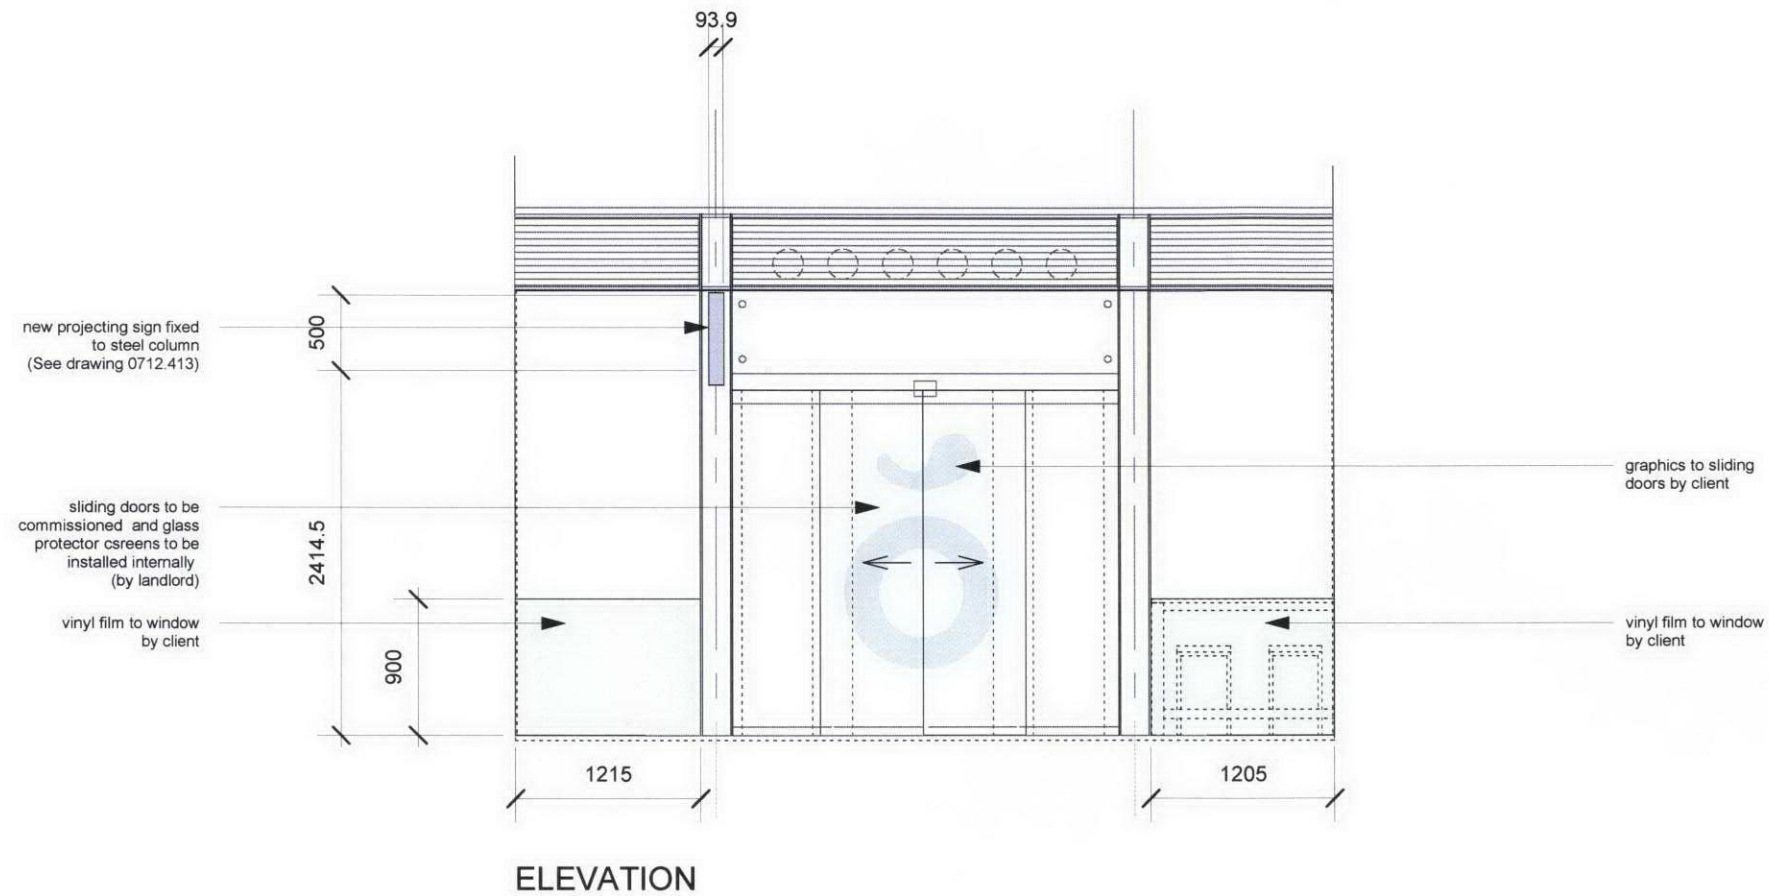

MICHAEL DEELEY DESIGN
architecture & interiors

172 Foundling Court Brunswick Centre London WC1N 1QE
[m] +447956933515
[f] +442076080499
[e] mail@michaeldeeley.com

APOSTROPHE Client: Apostrophe Restaurants Ltd
UNIT K1: PROPOSED EXTERNAL ELEVATION

0712.201A
drawing information:

Project: Apostrophe - Unit K1 Brunswick Centre
Date: 26/03/07
Scale: 1:50 @ A3
Drawn by: MD