
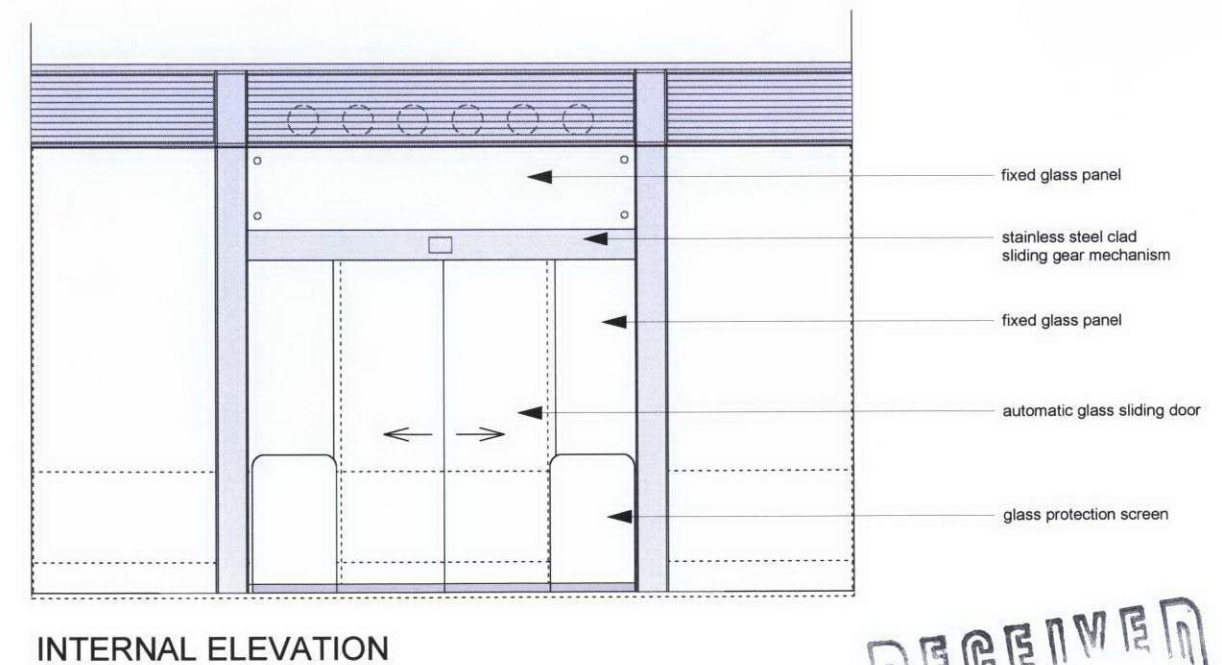
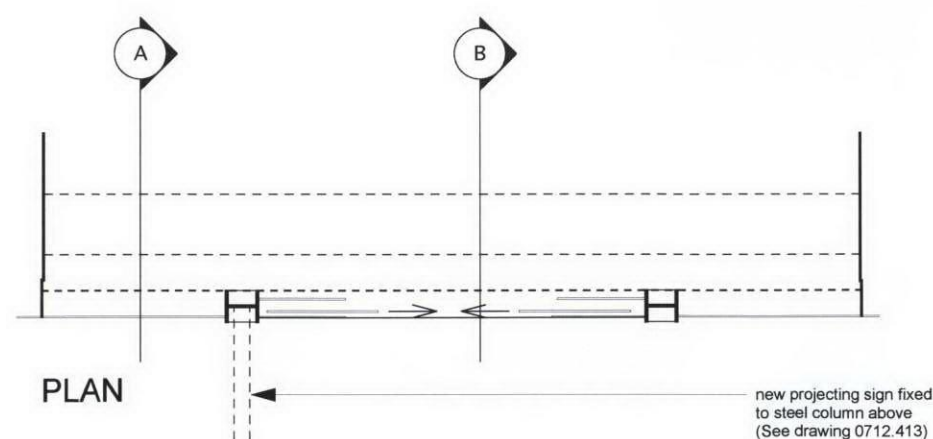
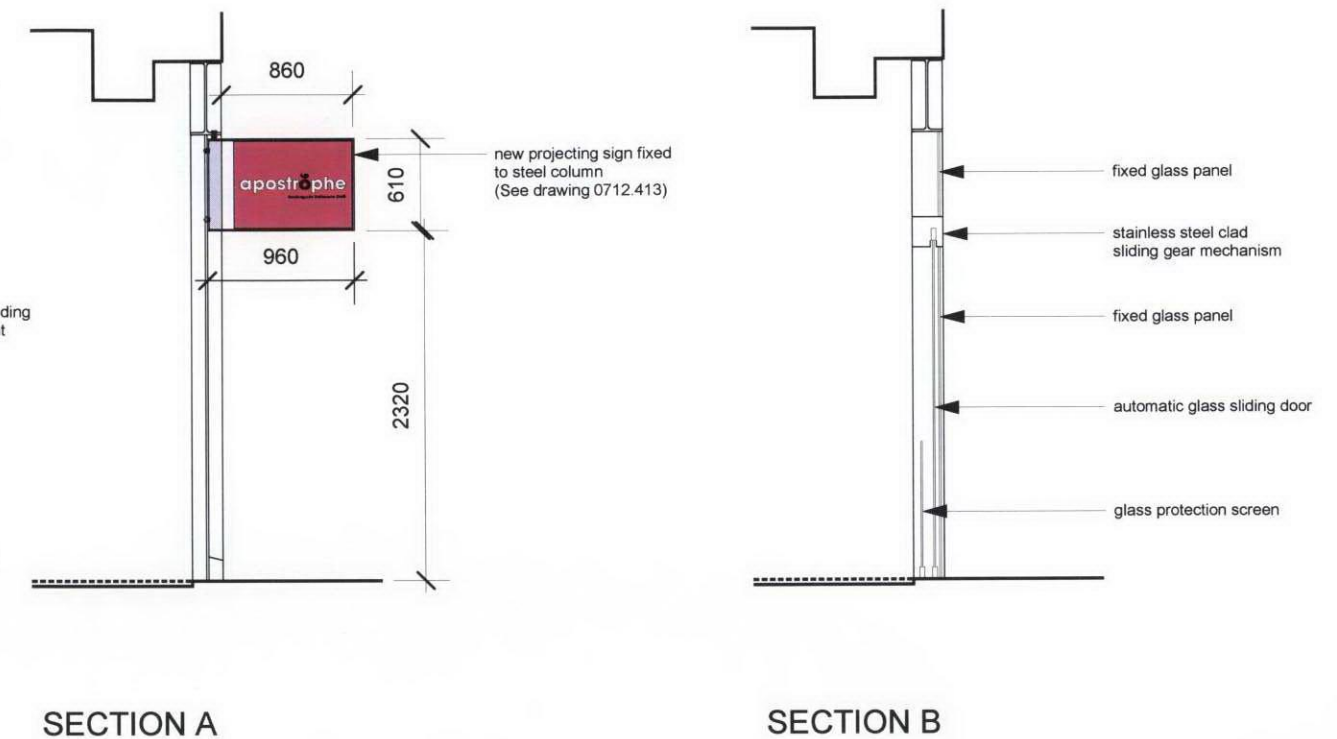


Drawing not to be scaled. All dimensions to be verified on site before commencing work. Any discrepancies to be reported to designers. Read drawings in conjunction with relevant information

**Notes:**

1. These drawings are issued for purposes of design intent only.
2. Materials specified on drawings are indicative. Contractor/sub-contractor to provide samples or equivalent samples for approval by the designer before commencing the work.
3. Contractor/sub-contractor to provide detail drawings of all joinery, elevations of panel layouts to walls and tiled areas.
4. Specialist suppliers to provide complete schedules, layout and installation drawings for all equipment for approval by the designer.
5. Figured dimensions are from finished faces unless noted otherwise. Dimensions are approximate only and are to be confirmed on site.

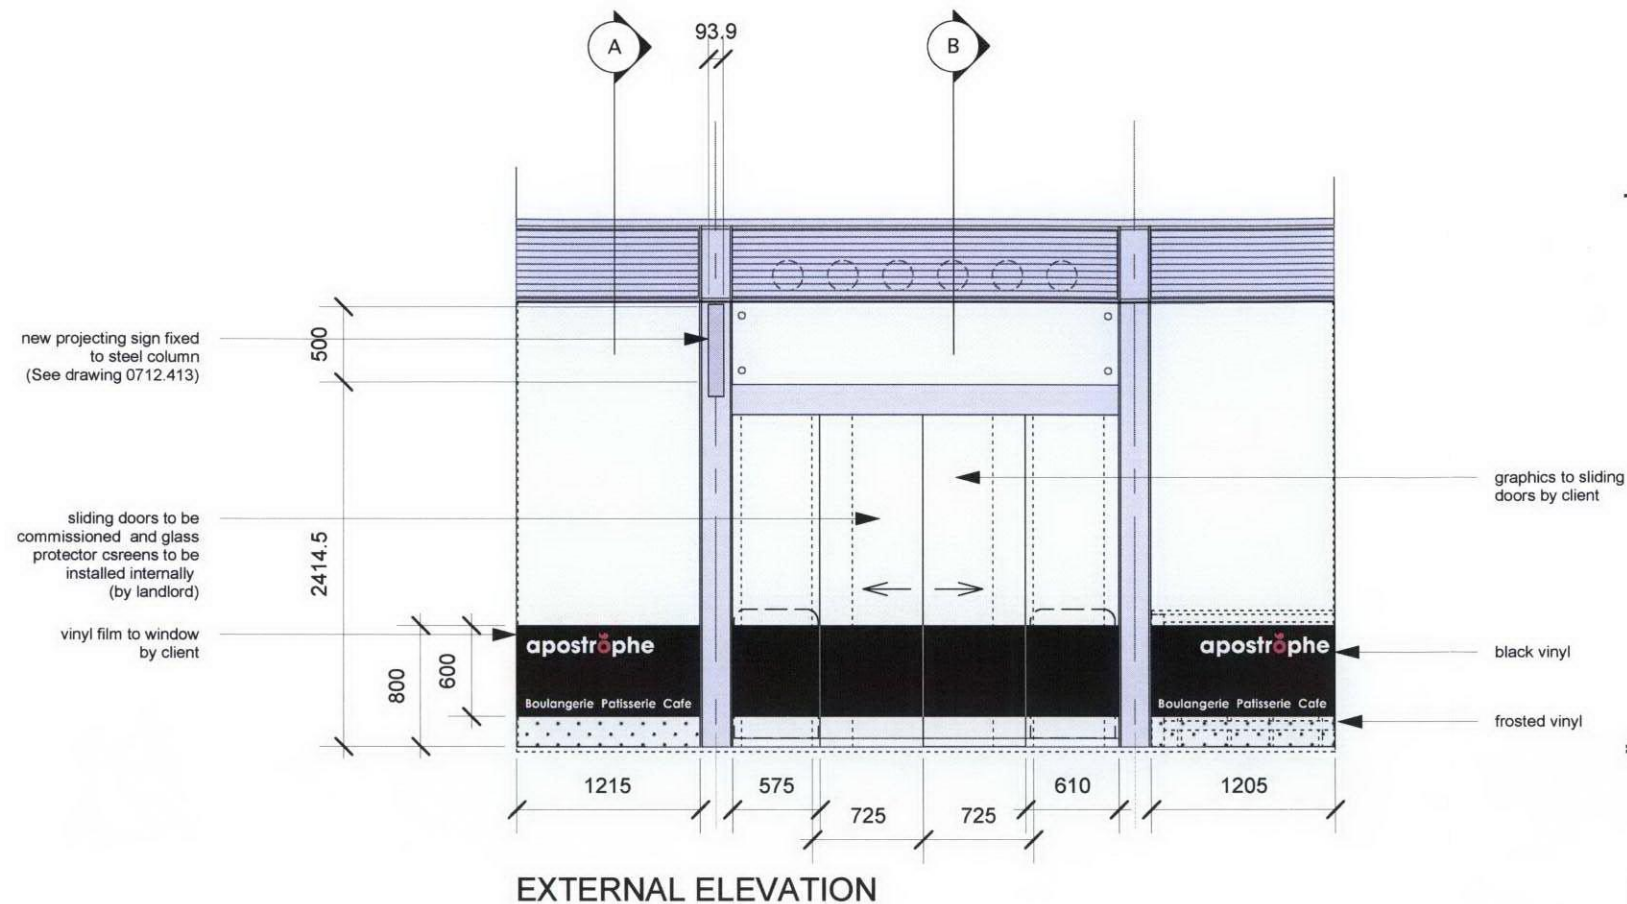

**MICHAEL DEELEY DESIGN**  
architecture & interiors

172 Foundling Court Brunswick Centre London WC1N 1QE  
[m] +447956933515  
[f] +442076080499  
[e] mail@michaeldeeley.com

**APOSTROPHE** Client: Apostrophe Restaurants Ltd  
**UNIT K1: PROPOSED EXTERNAL ELEVATION**

**0712.201D**  
drawing information:

Project: Apostrophe - Unit K1 Brunswick Centre  
Date: 26/03/07  
Scale: 1:50 @ A3  
Drawn by: MD

**RECEIVED**  
12 JUN 2007