


Proposed Paving Layout (1:100)

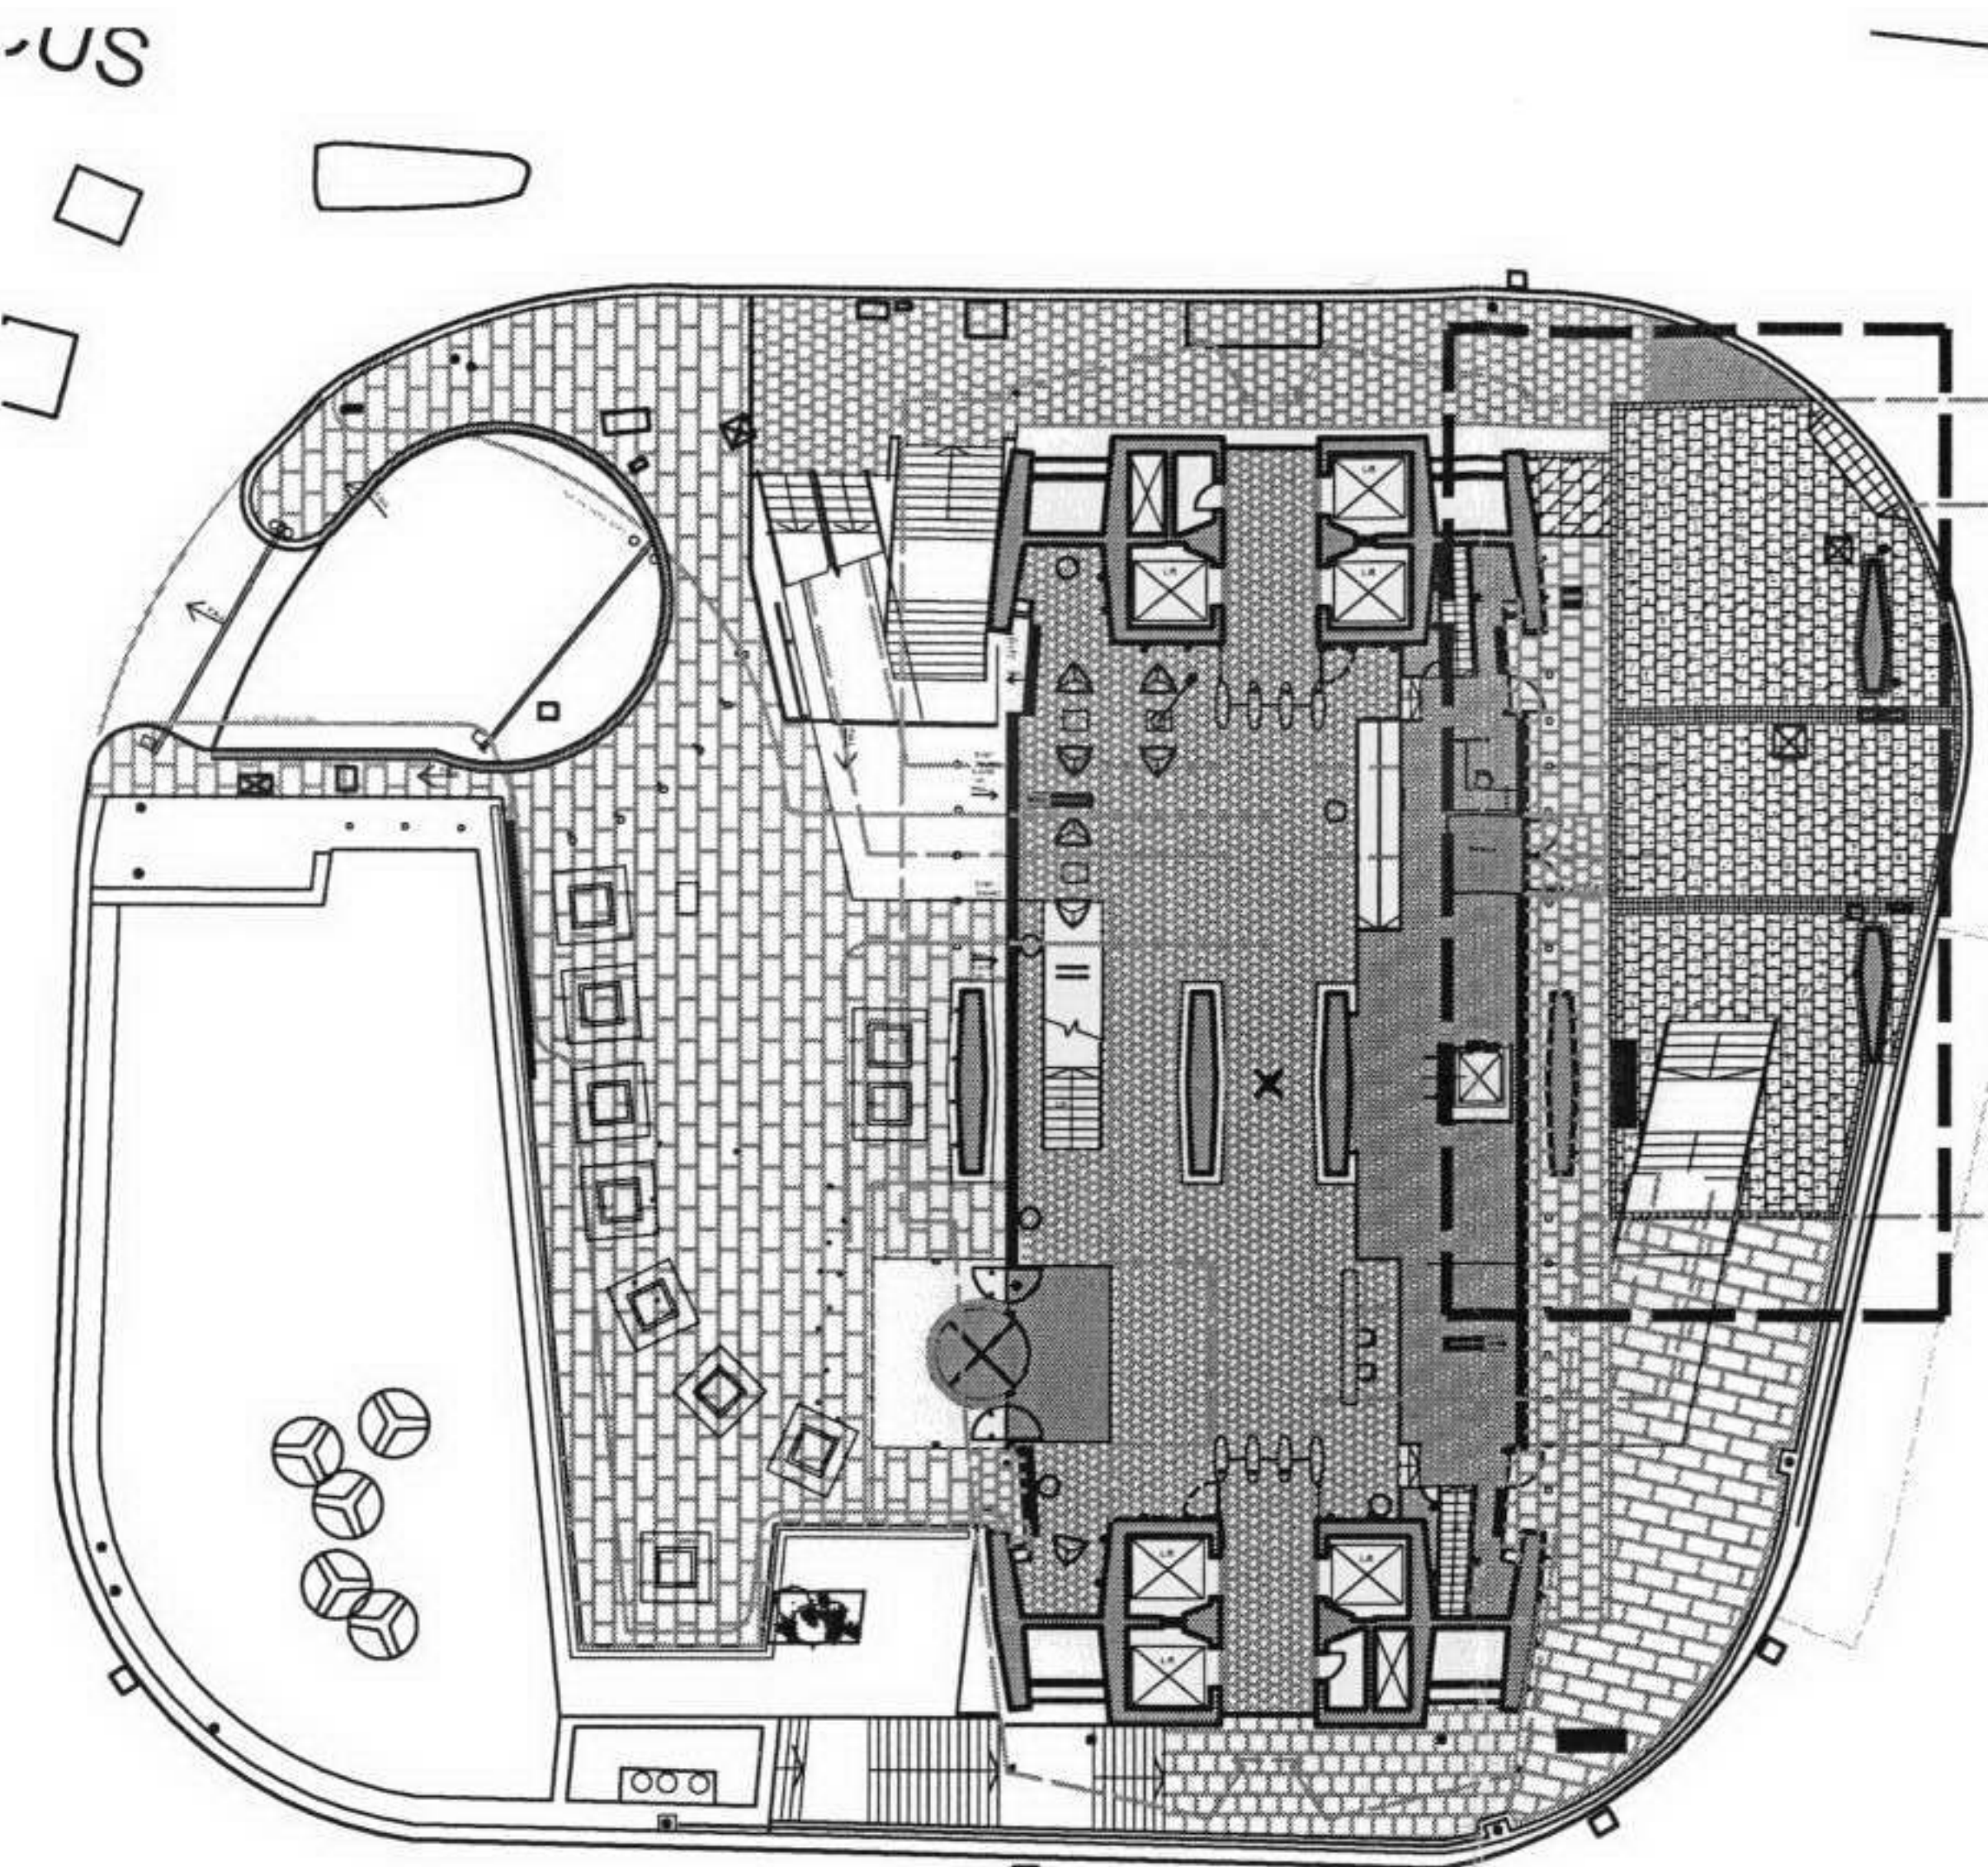

Location Plan (1:500)

- NOTES:**
- 1) UNDER NO CIRCUMSTANCES SHOULD DIMENSIONS BE SCALED FROM THIS DRAWING "IF IN DOUBT ASK"
 - 2) THIS DRAWING IS TO BE READ IN CONJUNCTION WITH ALL OTHER RELEVANT DRAWINGS, ANY DISCREPANCIES, ERRORS OR OMISSIONS TO BE BROUGHT TO THE ATTENTION OF TAYLOR YOUNG.
 - 3) ALL DIMENSIONS TO BE CHECKED BEFORE COMMENCEMENT
 - 4) THIS DRAWING IS THE PROPERTY OF TAYLOR YOUNG AND MUST NOT BE COPIED OR REPRODUCED EITHER IN WHOLE OR IN PART WITHOUT WRITTEN PERMISSION

drawing originated by: AN		date: 10/11/06
revisions	drawn	date
REV 1	AG	07/03/07
Paving updated to include edge restraint and feature band.		
REV A	AG	16/03/07
Tender issue.		
REV B	AG	02/05/07
Planning Issue.		

PLANNING

CENTRE POINT
103 NEW OXFORD STREET
LONDON WC1

Service Entrance
Proposed External Landscaping

Scale: 1:100 @ A3
Reviewed by : DAG

job	drawing	rev
3392	3.004	B

taylor young | ty

chadsworth house
wilmslow road
handforth
cheshire
sk9 3hp

tel: 01625 542 200
fax: 01625 542 250
mail@tayloryoung.co.uk
www.tayloryoung.co.uk



architecture
graphics
healthcare planning
interior design
landscape architecture
regeneration
town planning
urban design
3D visualisation