

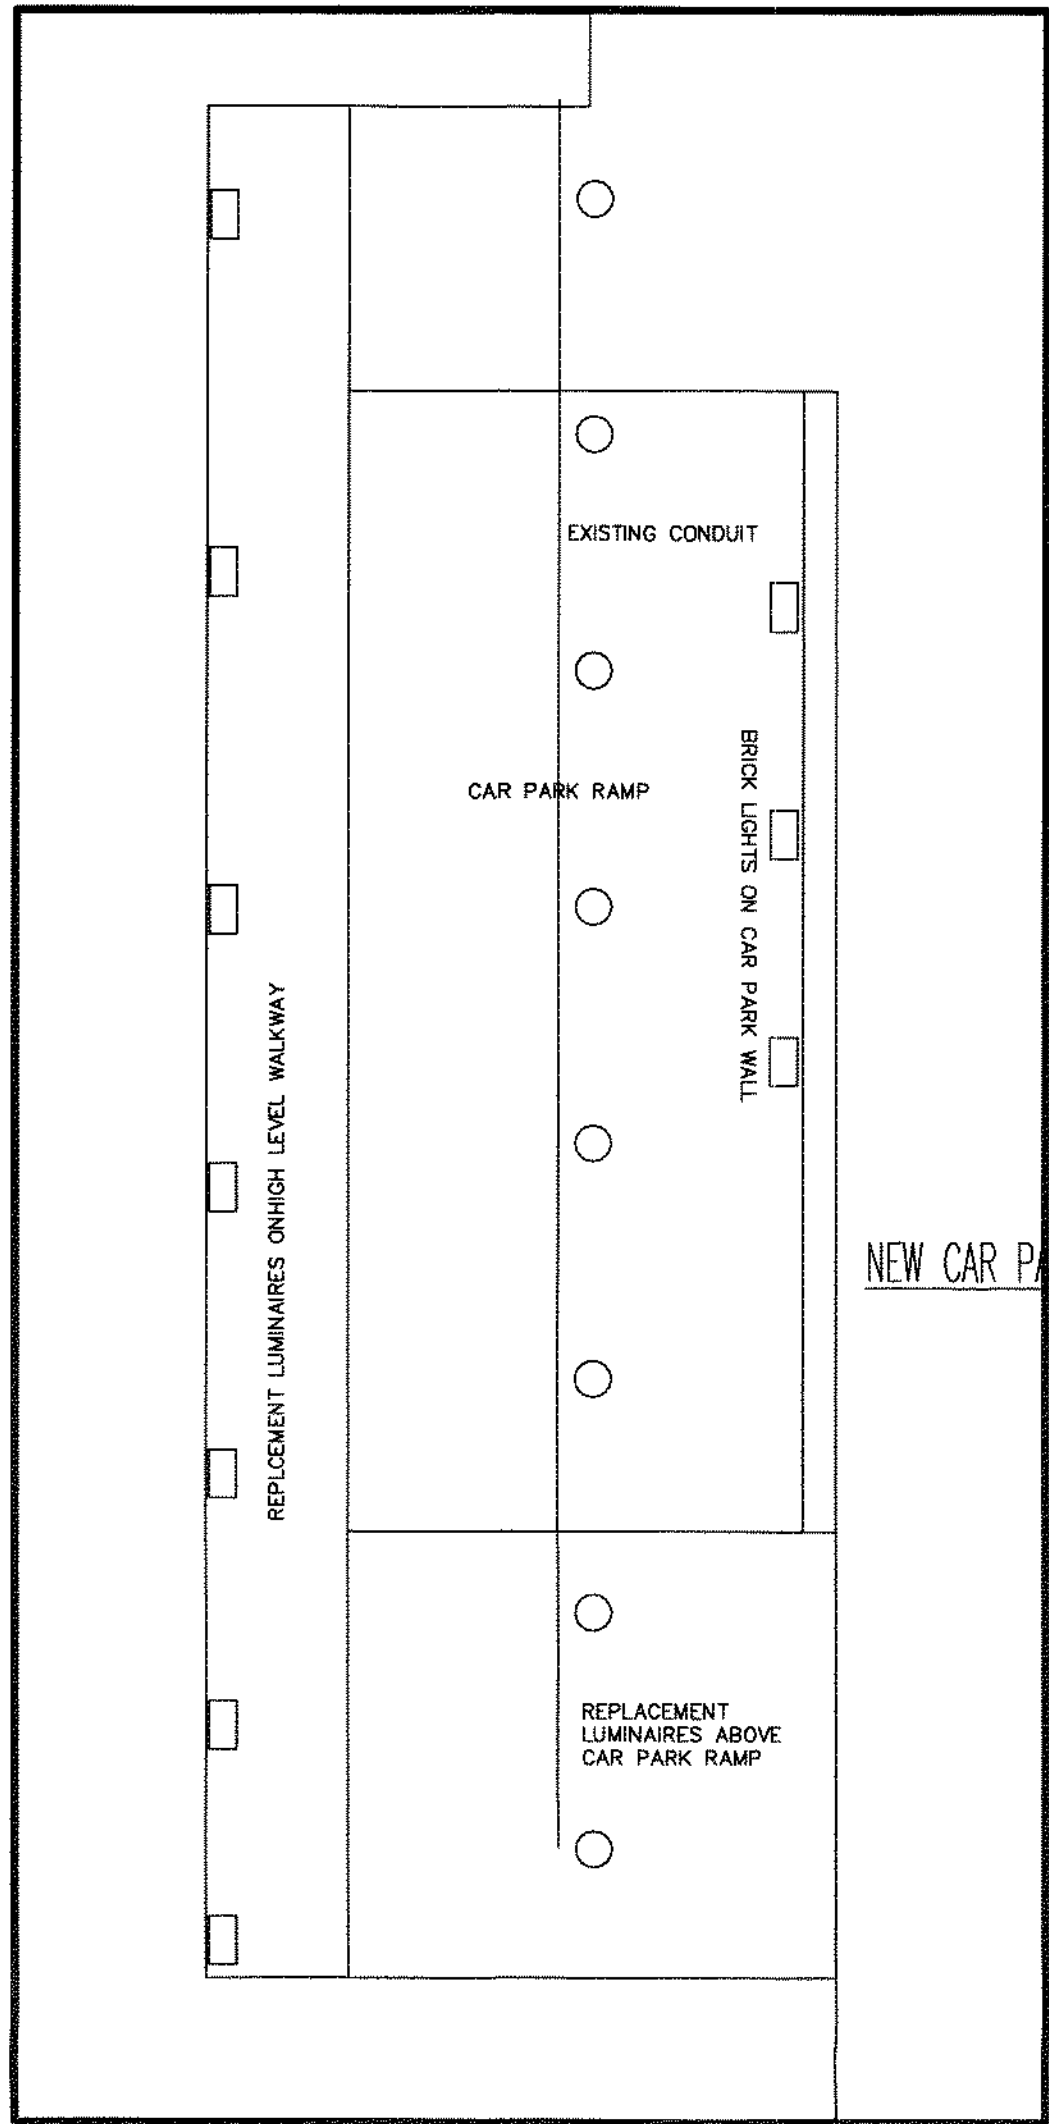



DETAIL OF CABLE INSTALLATION TO PLANTER
NTS

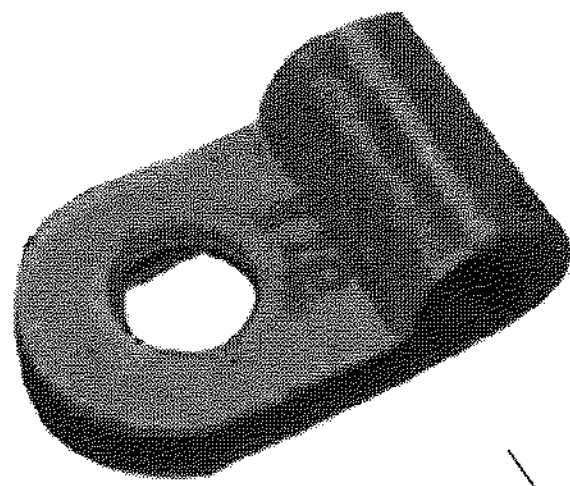


NEW CAR PARK RAMP LIGHTING
NTS

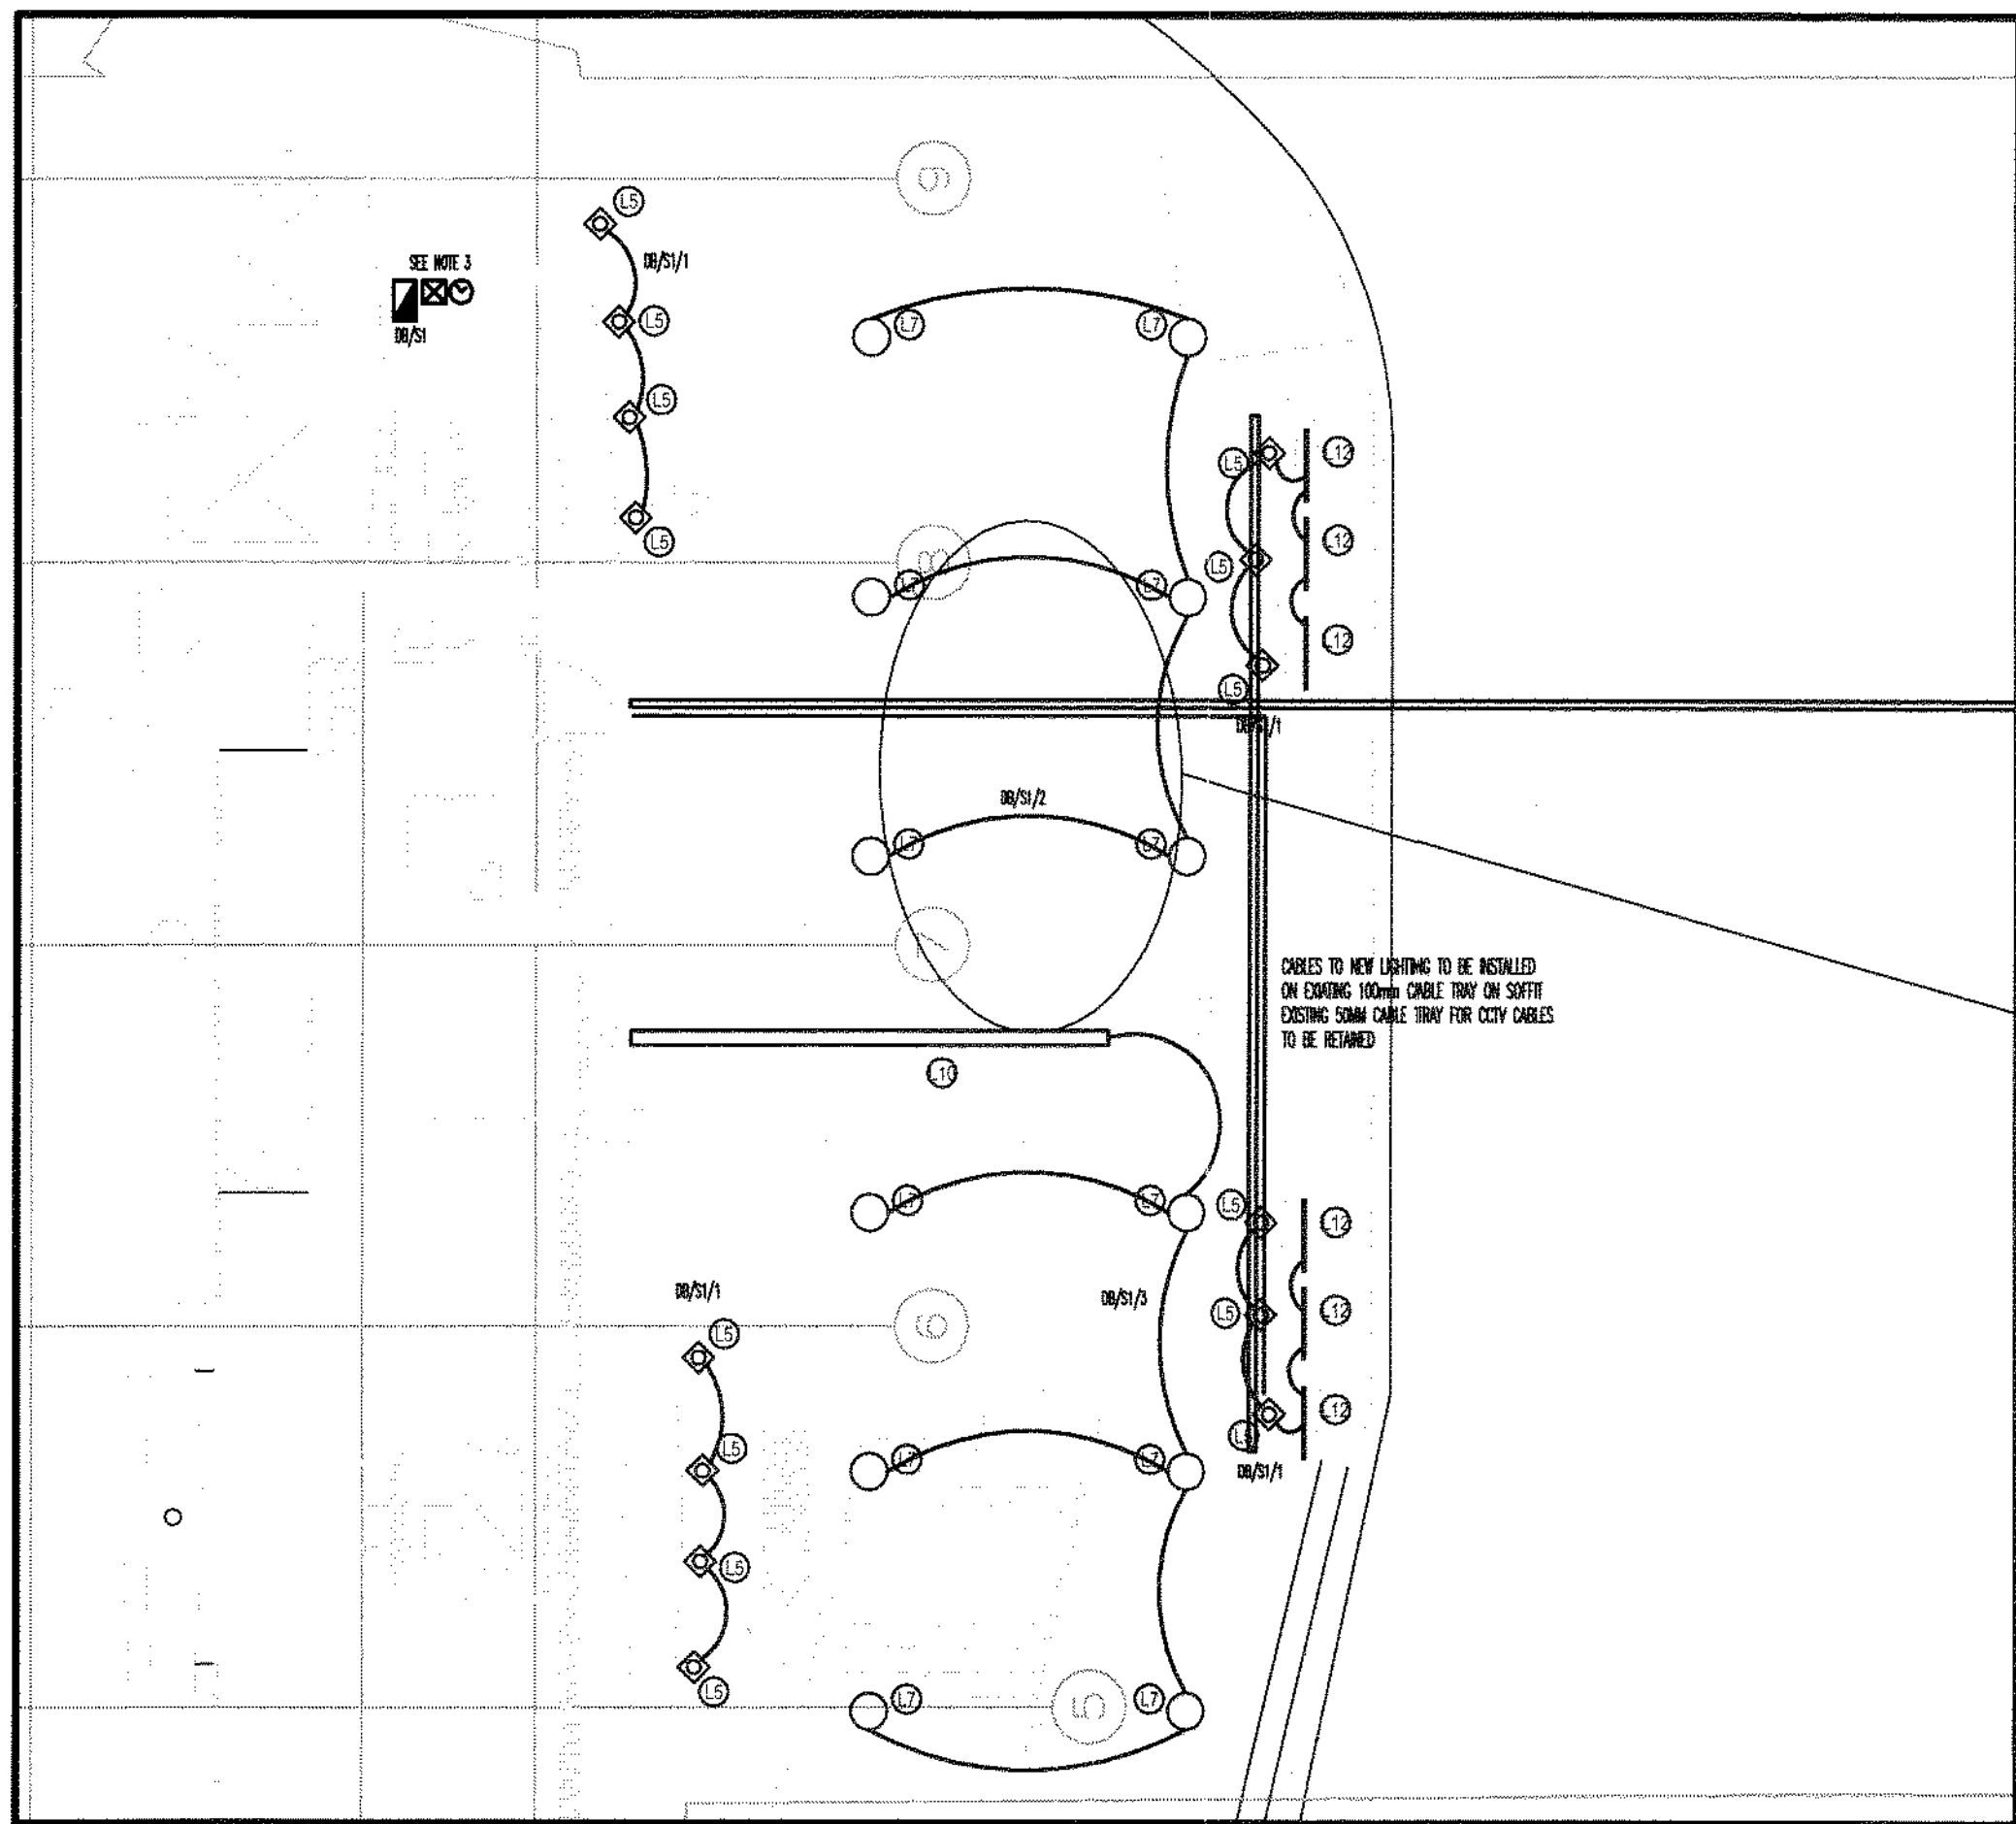

DETAIL OF 'P' CLIP CABLE FIXING
NTS

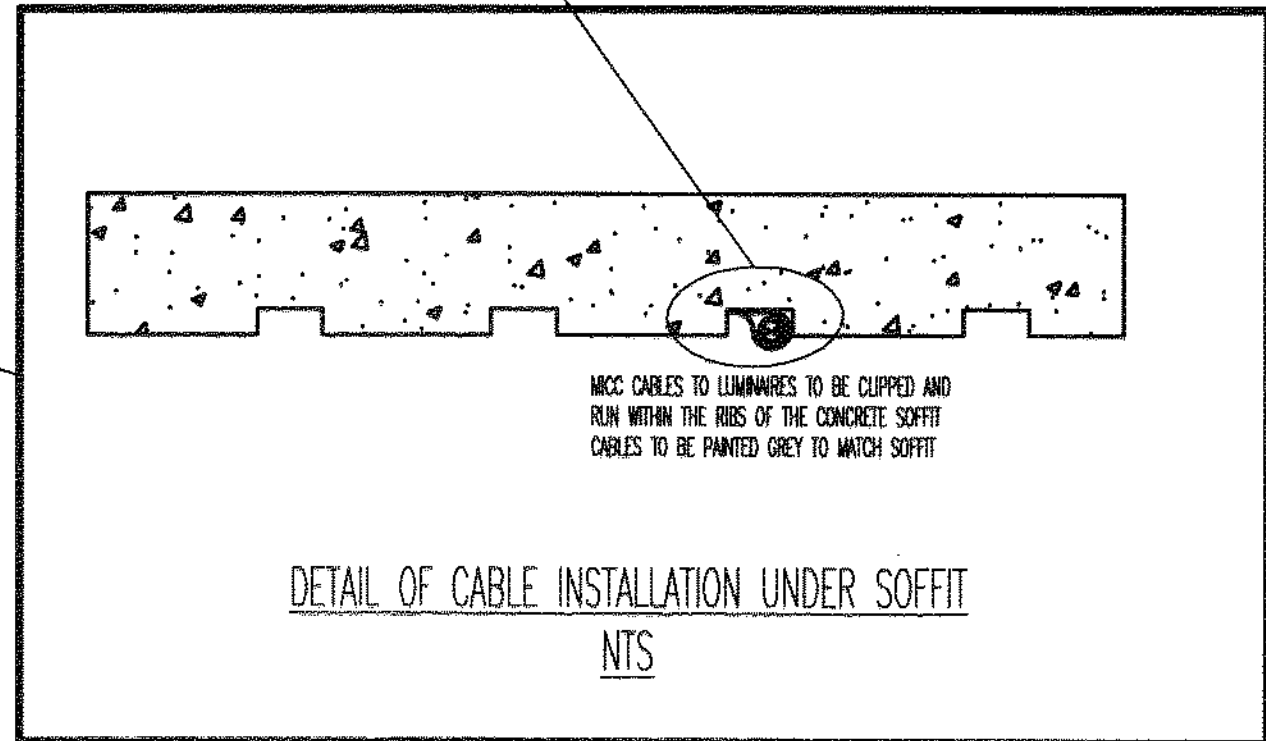

DETAIL OF CABLE INSTALLATION UNDER SOFFIT
NTS

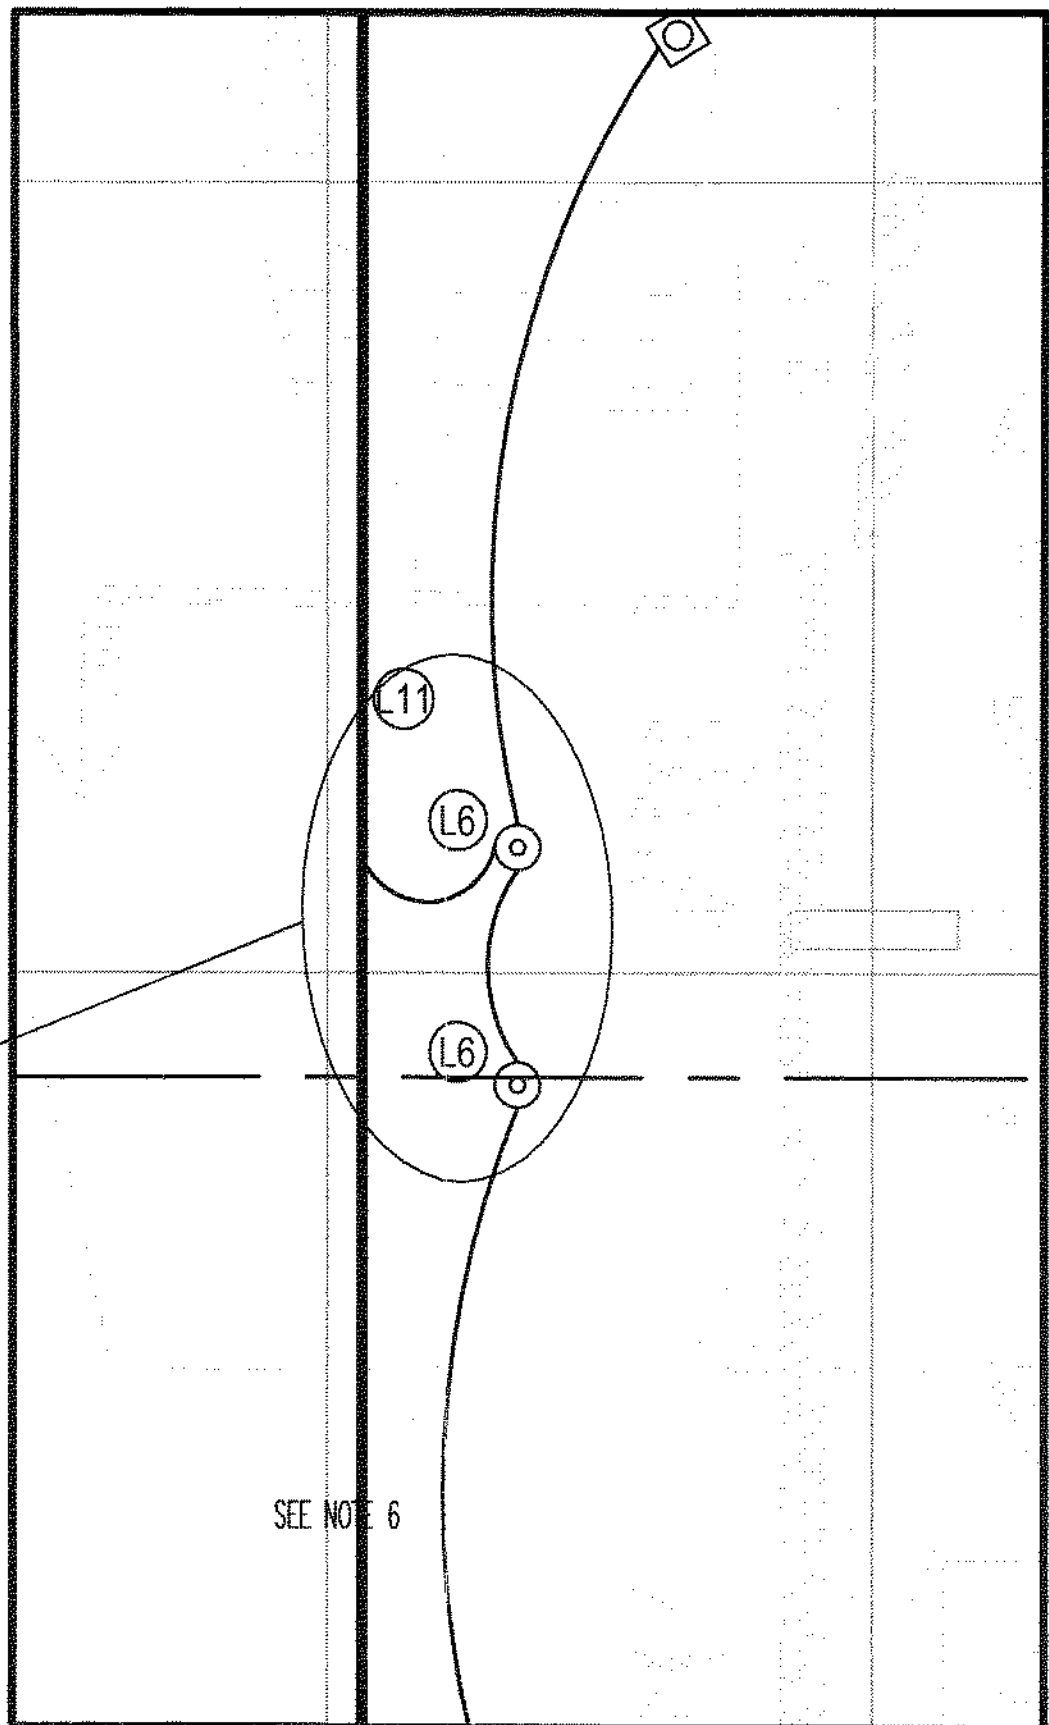

SEE NOTE 6

Copyright
This drawing is copyright and may not be altered, reproduced or used other than for the Contract Works for which it is issued without the written permission of Foreman Roberts.

Status of drawing
The purpose of this drawing when issued as a Tender Drawing is to enable tenderers to interpret correctly the design and to submit competitive tenders for the works.
A Tender Drawing whether original or amended shall not be used as an installation Drawing except under the terms contained in the conditions of Tender.

Warning
Do not scale this drawing. Verify all dimensions and structural details on site. If in doubt, ask before acting.

Related documents
This drawing to be read in conjunction with the appropriate Specification(s).

Checking
This drawing has been generated using a Computer Aided Draughting system. As the system generates a new drawing at each revision, only the latest revision will have been initialised as checked.

Rev.	Date	Designed	CAD	Checked
A	30.05.07	IH	IH	RP
B	05.06.07	IH	IH	RP

Status/Amendments

Project Title
Centre Point

Drawing Title
Electrical Services
External Lighting
Details

Date MAY 2007	Drawing No. E-03
Drawn IH	Project No. L10655
Checked B	Revision B
File-reference	Paper size/Scale A1 1:50

FOREMAN
roberts

Building Services Consultants
London, Oxford, Manchester, Isle of Man
www.foremanroberts.com

9 Kings Head Yard,
London, SE1 1NA
Tel: +44 (0) 20 7089 8900
Fax: +44 (0) 20 7089 8910

FOR INFORMATION