




this drawing is not to be scaled  
all dimensions to be checked on site

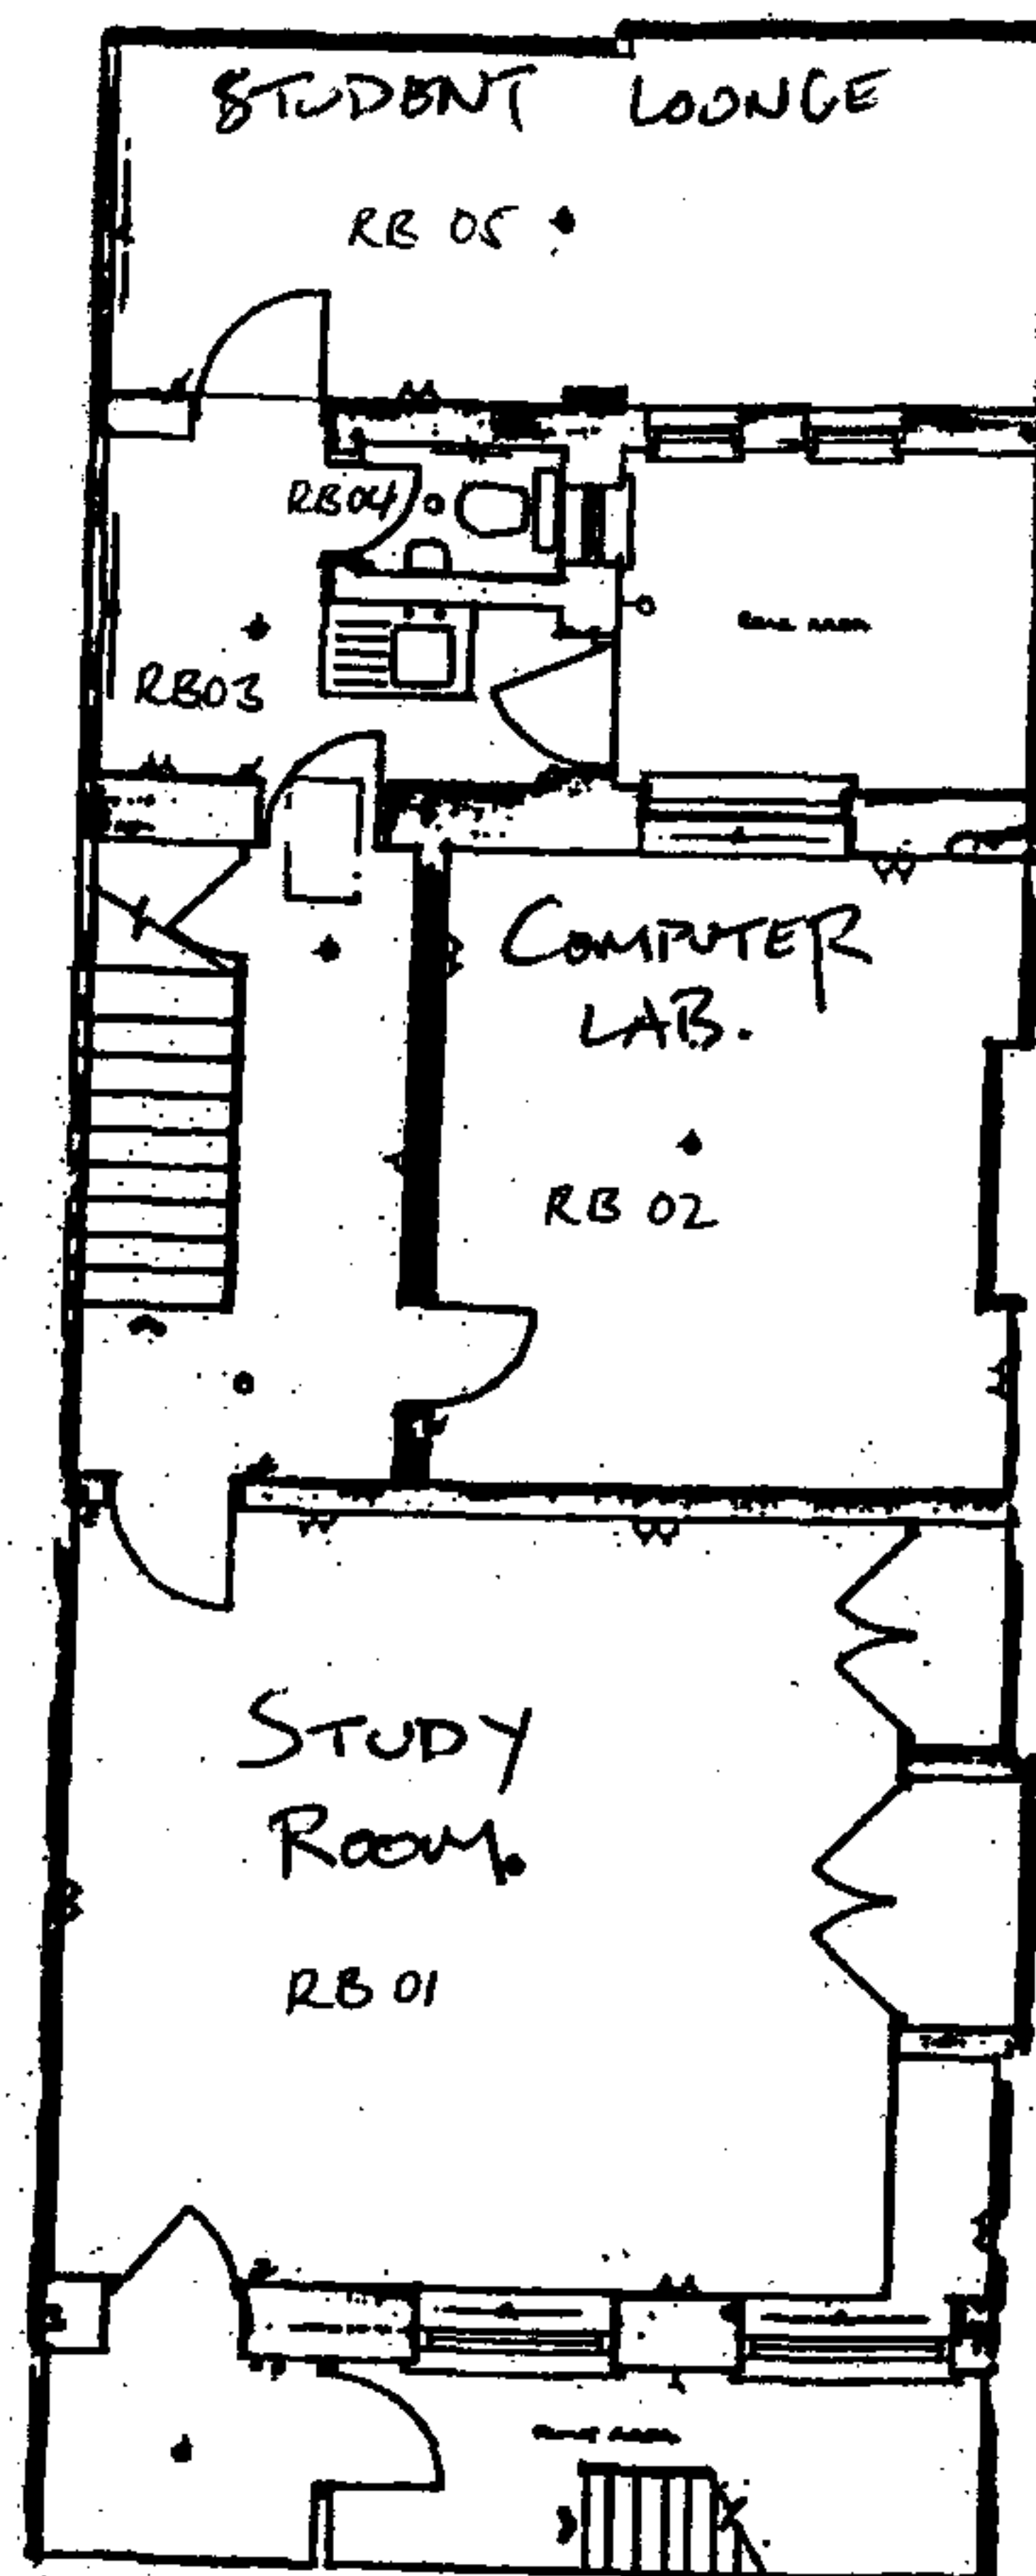


BASEMENT

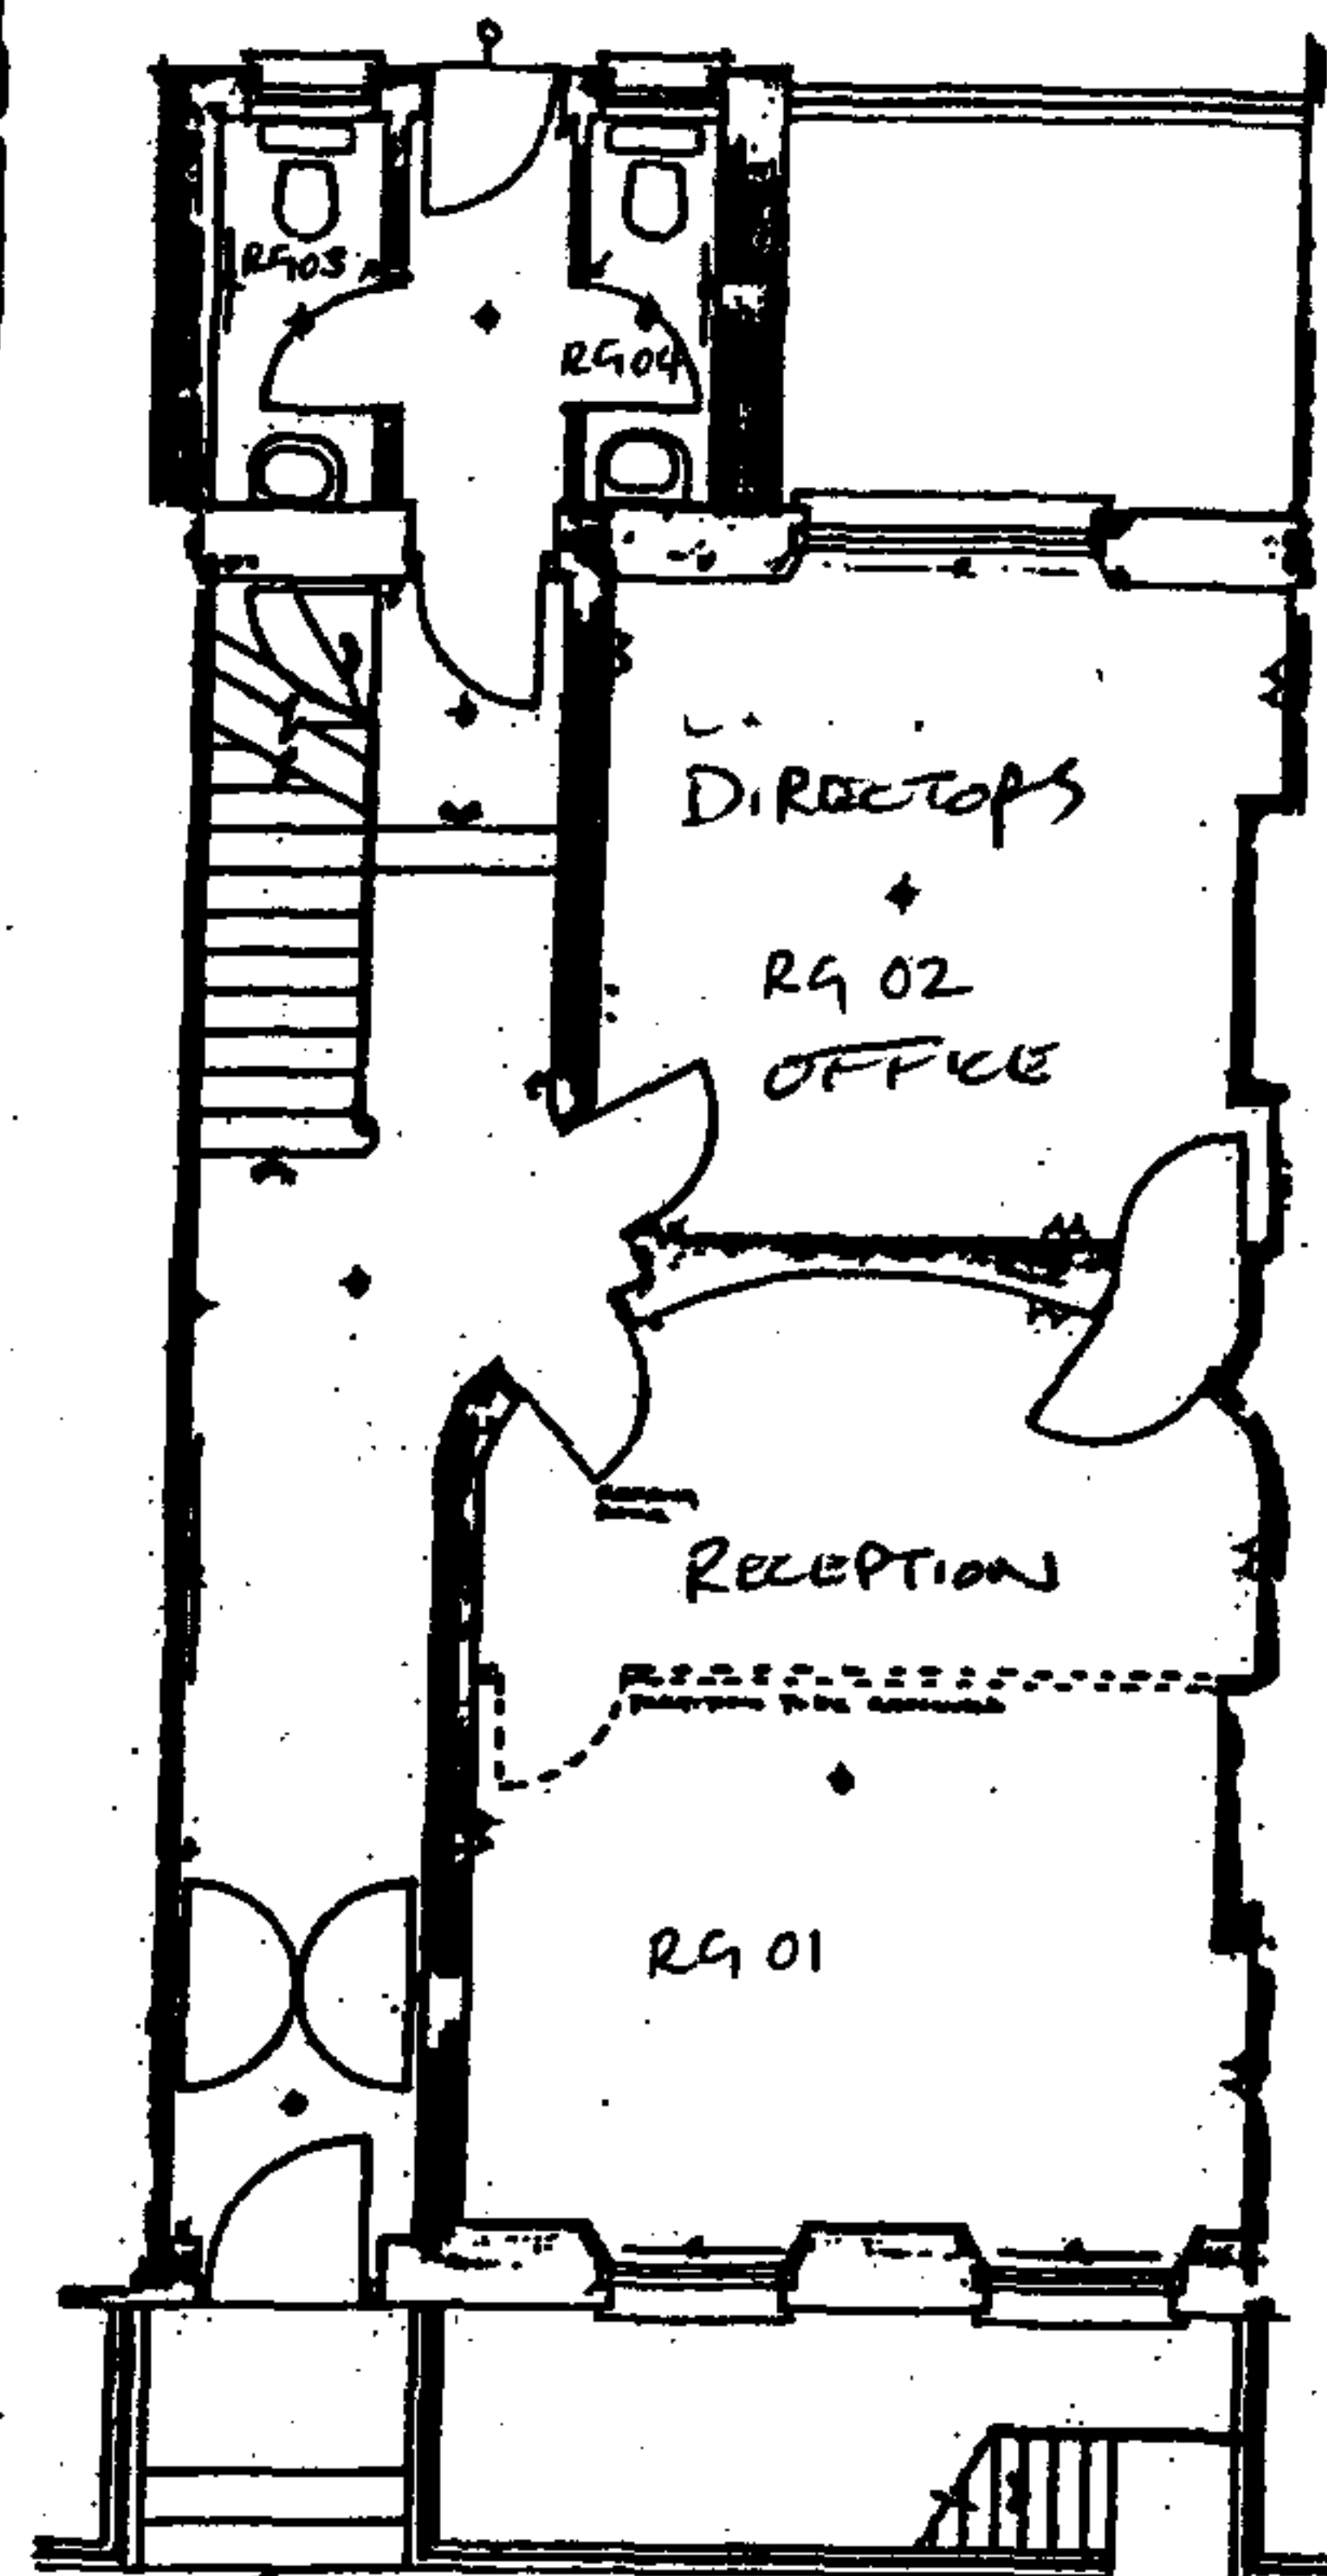


GROUND

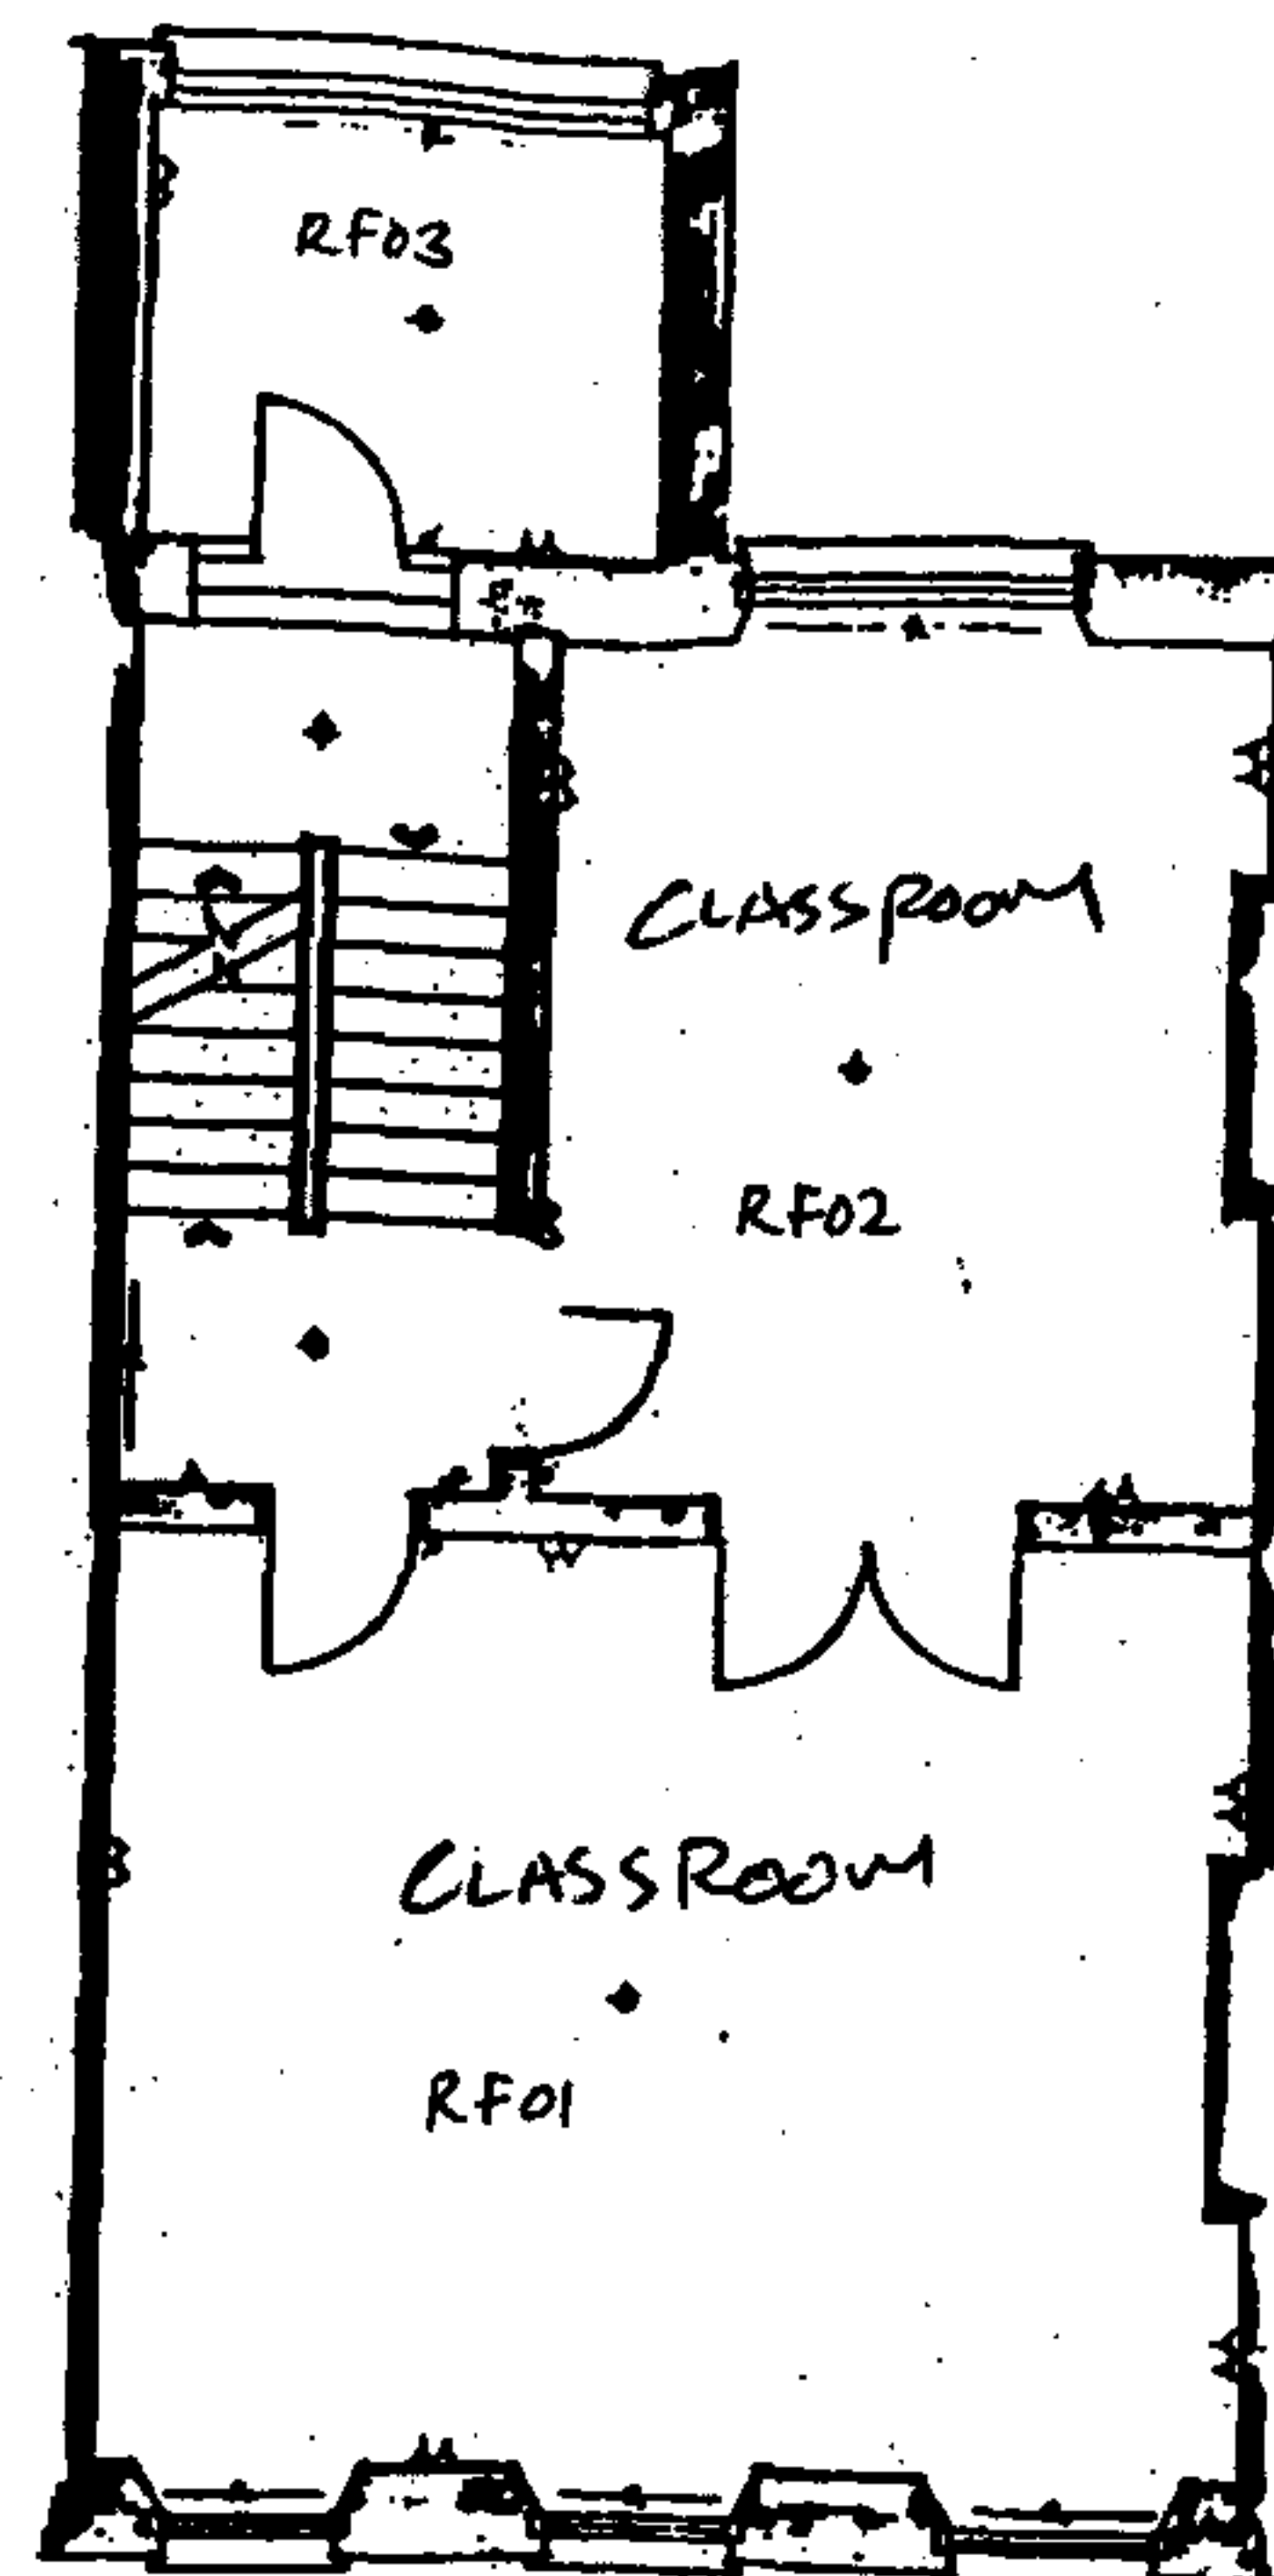

FIRST

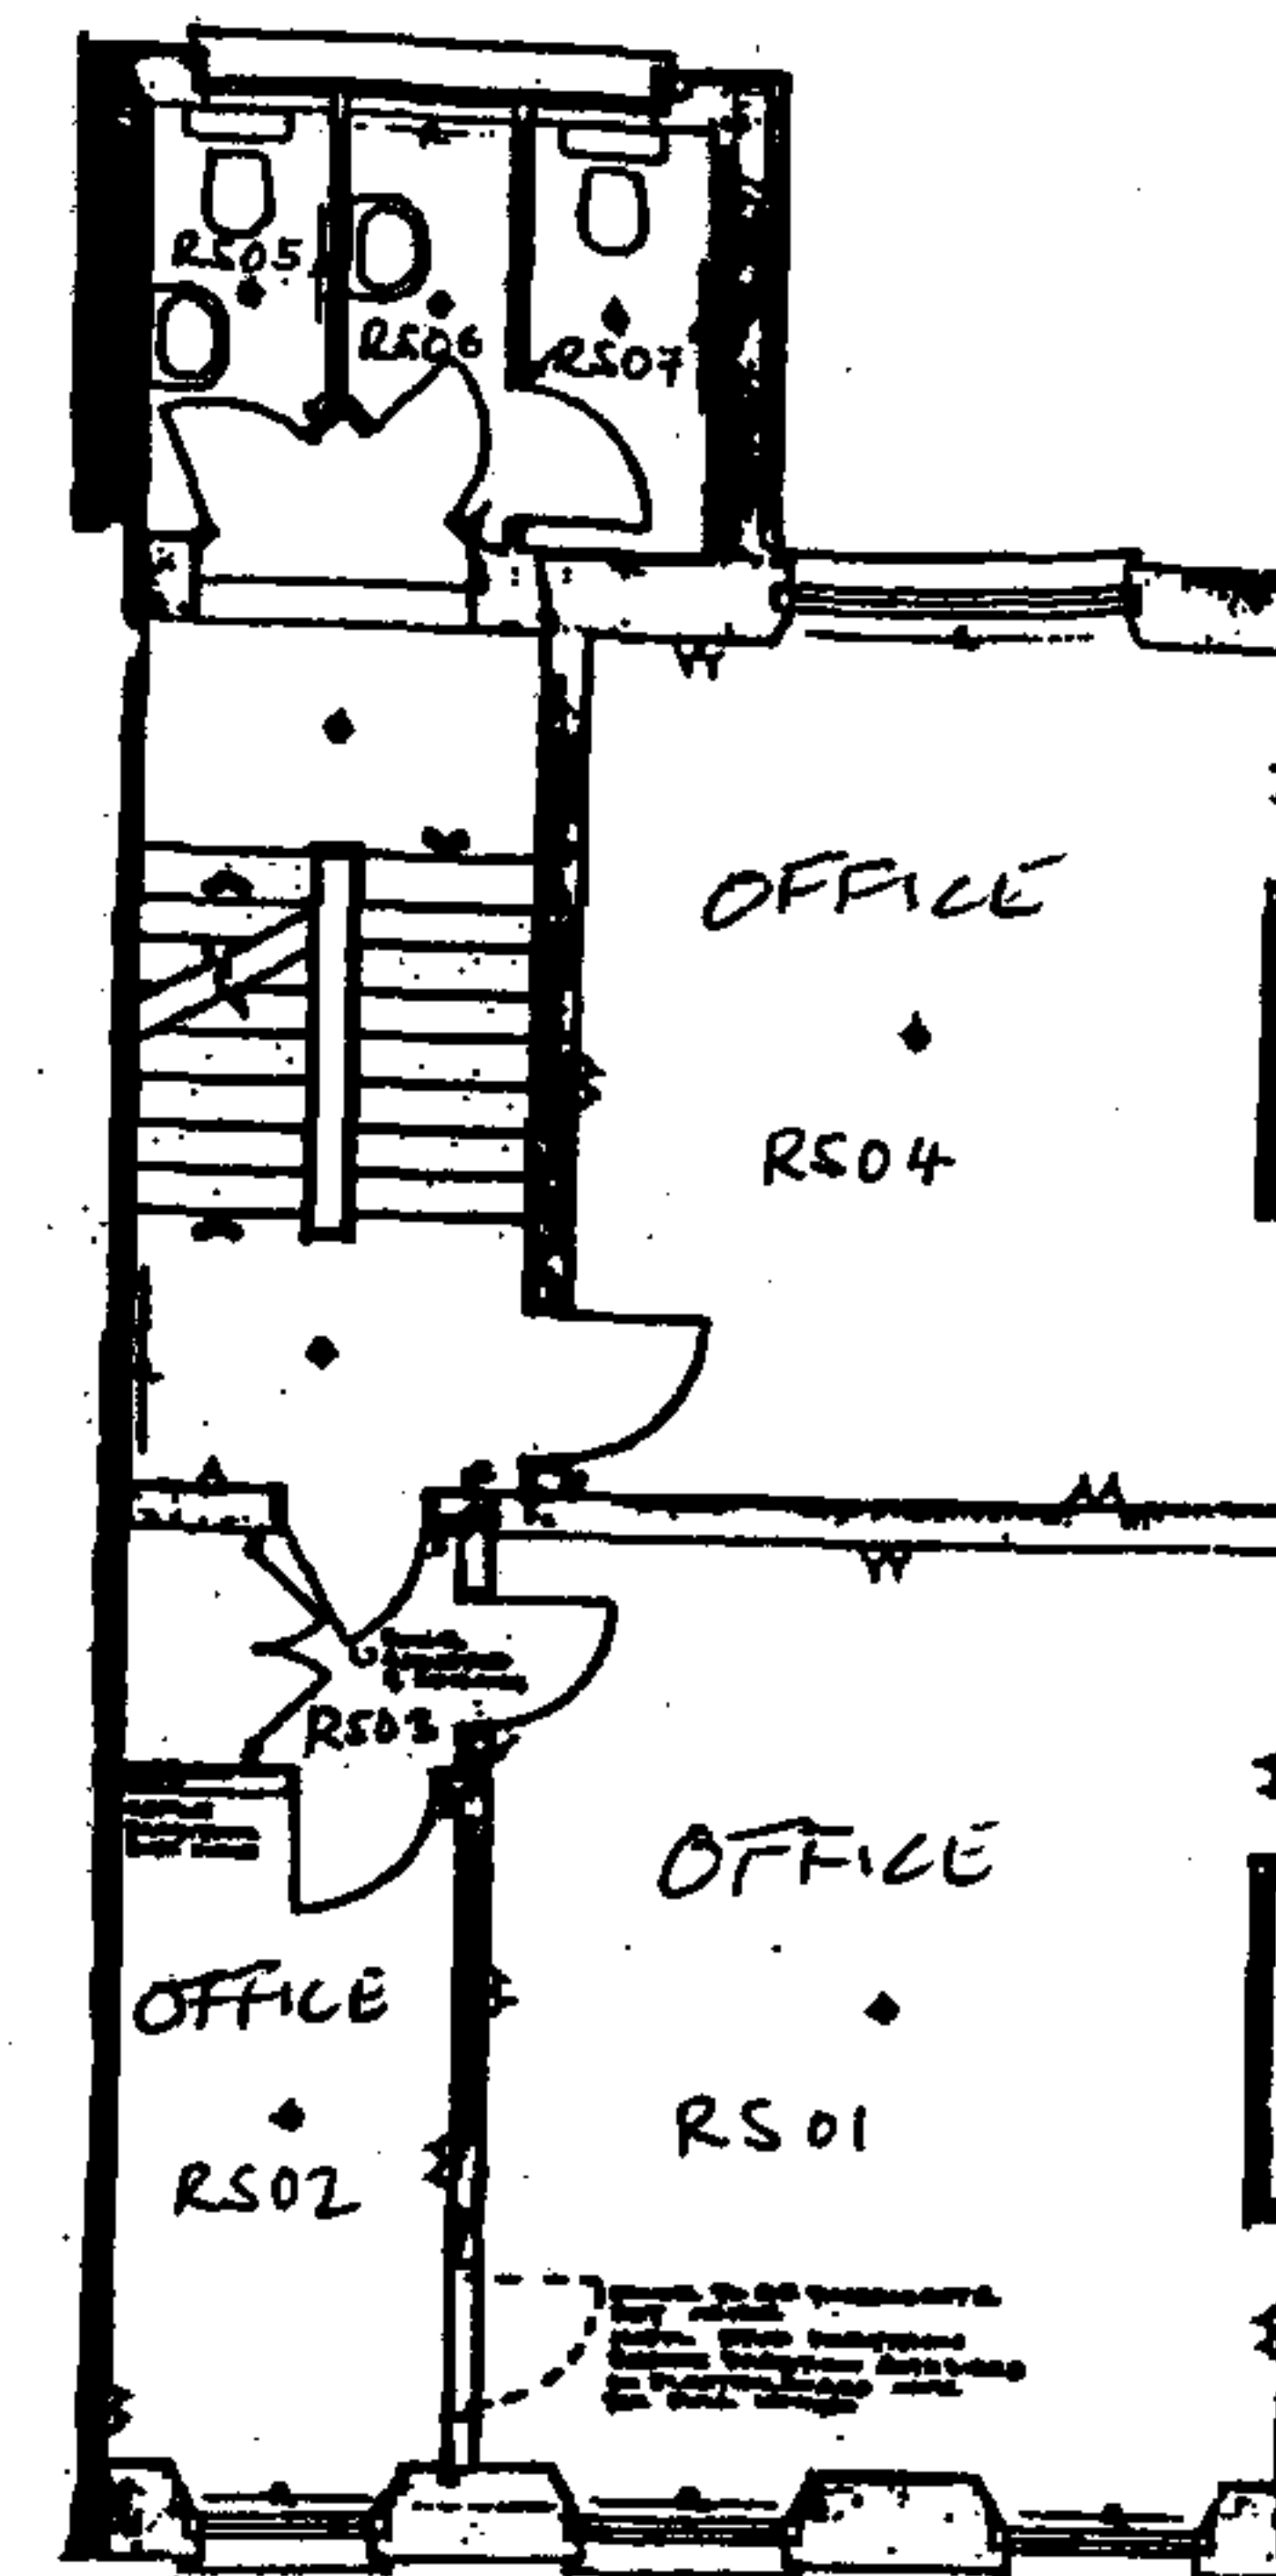

SECOND

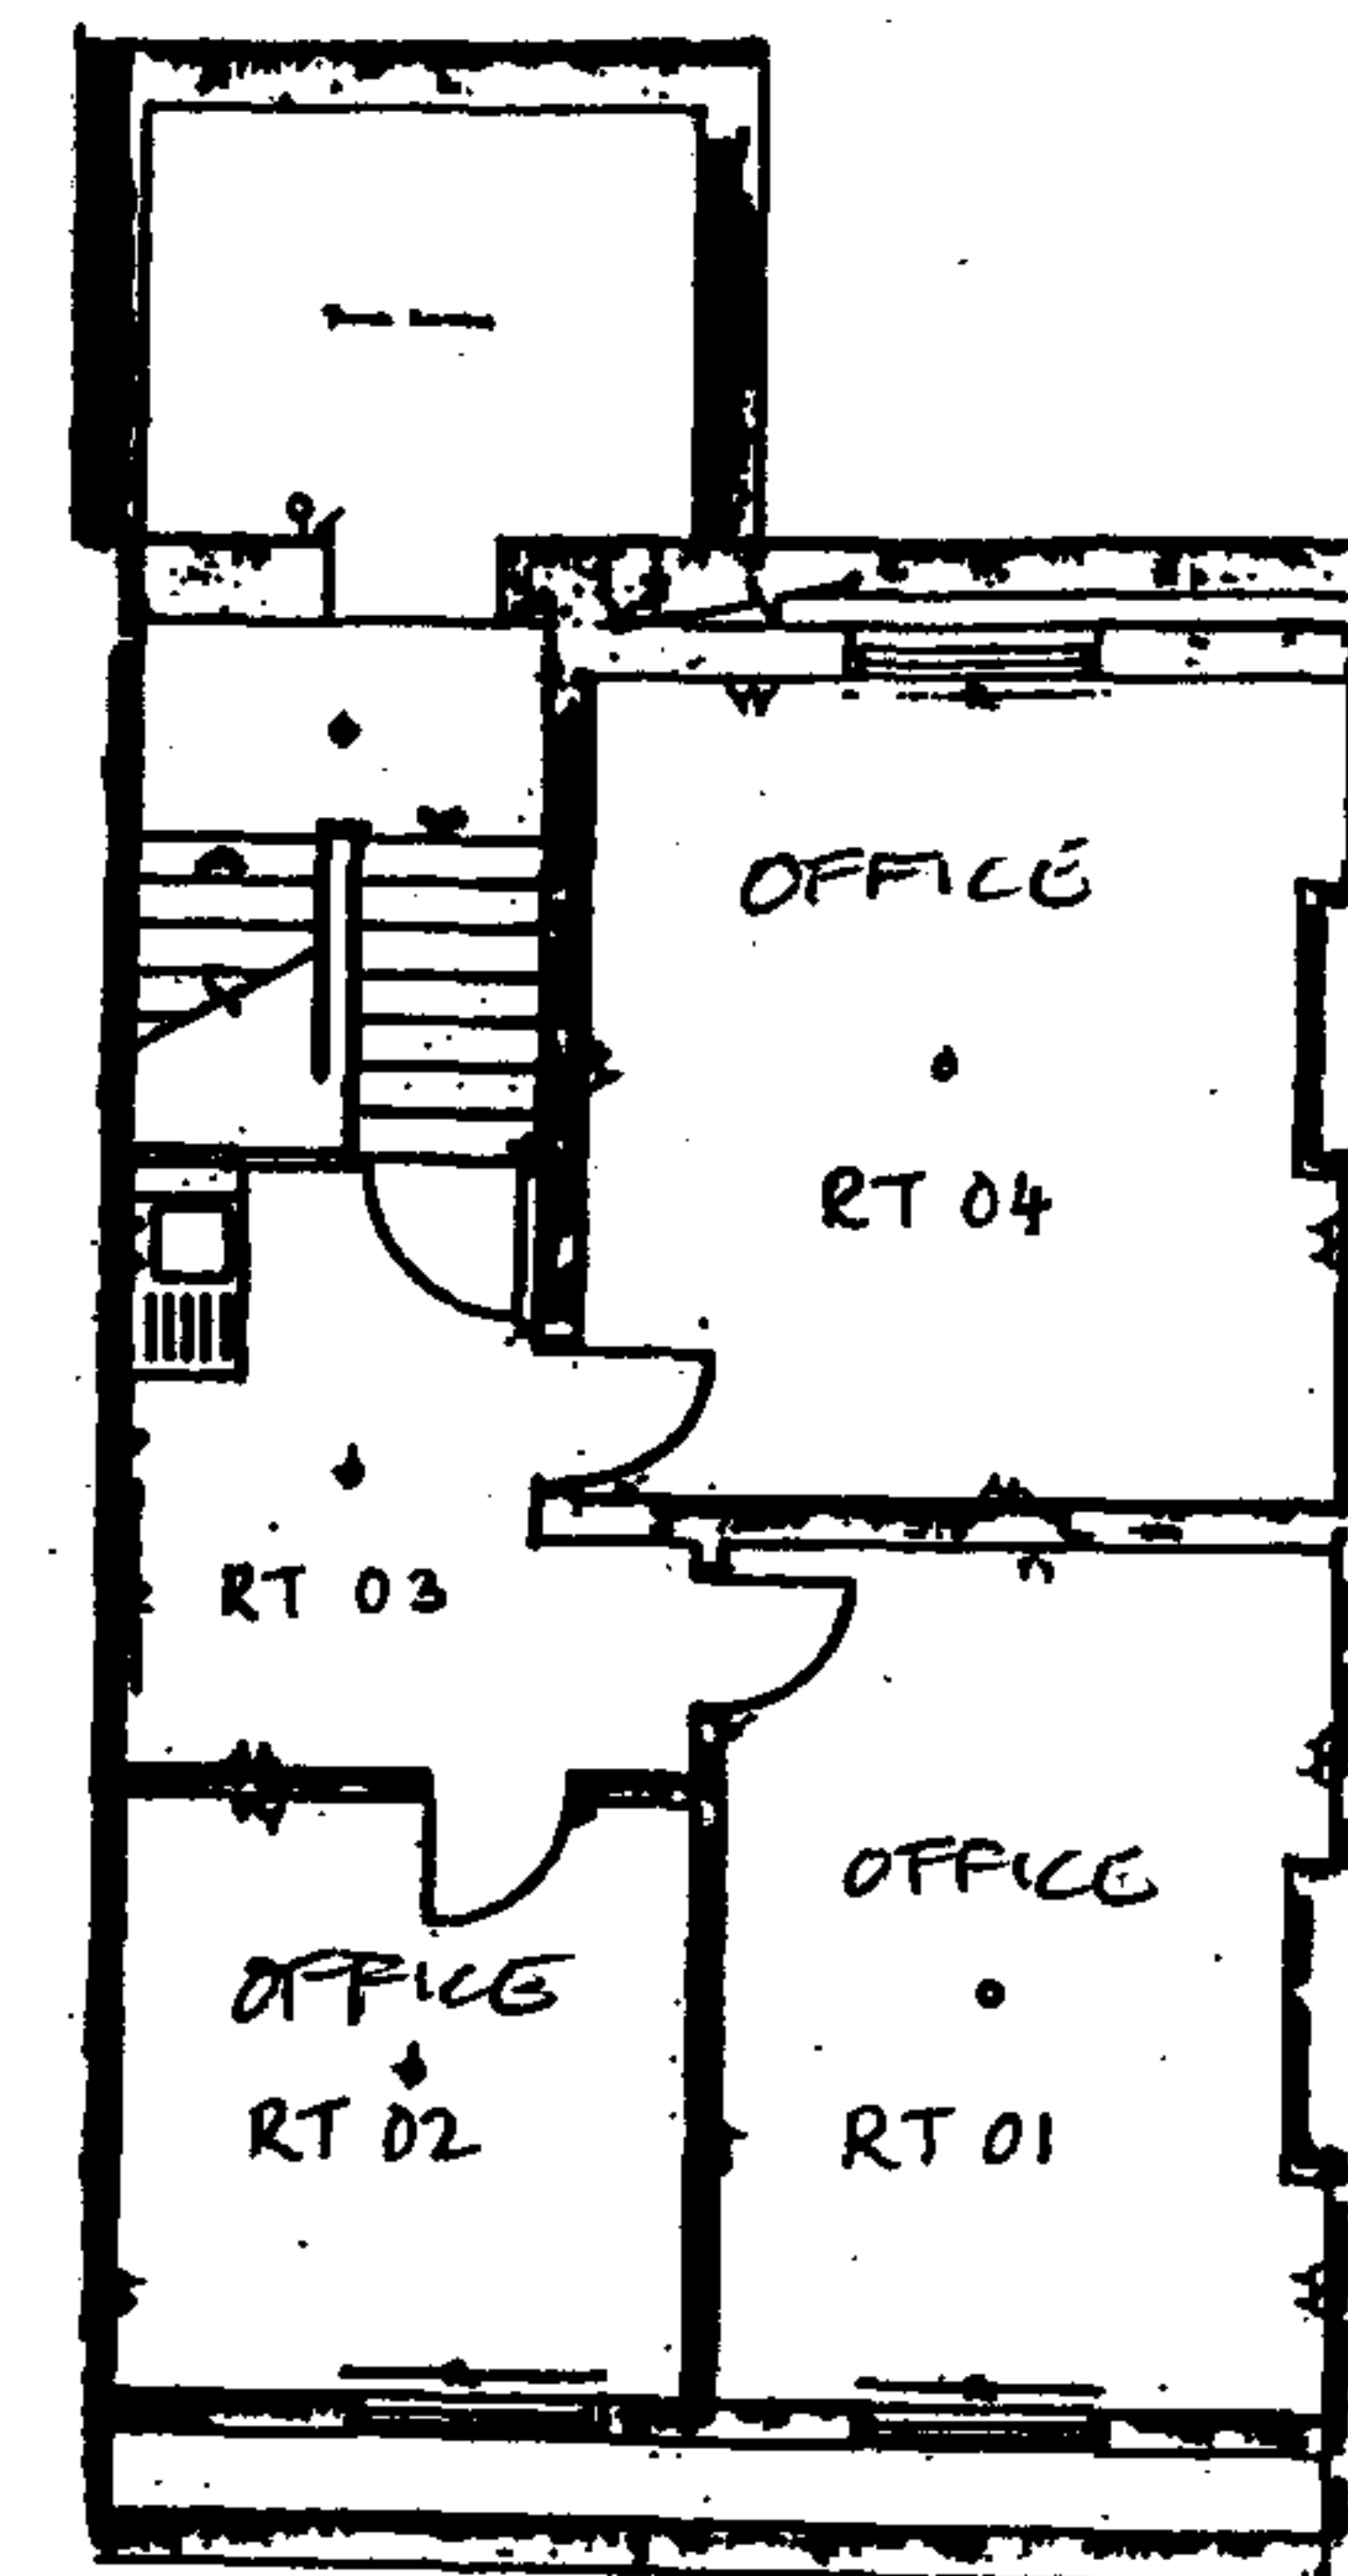

THIRD

**RECEIVED**  
14 JUN 2007

**GERALD SHENSTONE AND PARTNERS** ARCHITECTS

20 BLOOMSBURY SQUARE WC1A 2PJ  
01 836 8500

81 GOWER STREET, WC1.

FLOOR PLANS

|         |              |
|---------|--------------|
| PROJECT | SCS.01       |
| SCALE   | 1:100 APPROX |
| DATE    | MAY 1995     |