

ELEVATION REAR OF 22-32
WINCHESTER ROAD

EXI
200

Existing Elevation A

Graphic Scale 1:100


PARTY WALL

ELEVATION REAR OF 22-32
WINCHESTER ROAD

EXI
201

Existing Elevation B


Graphic Scale 1:100

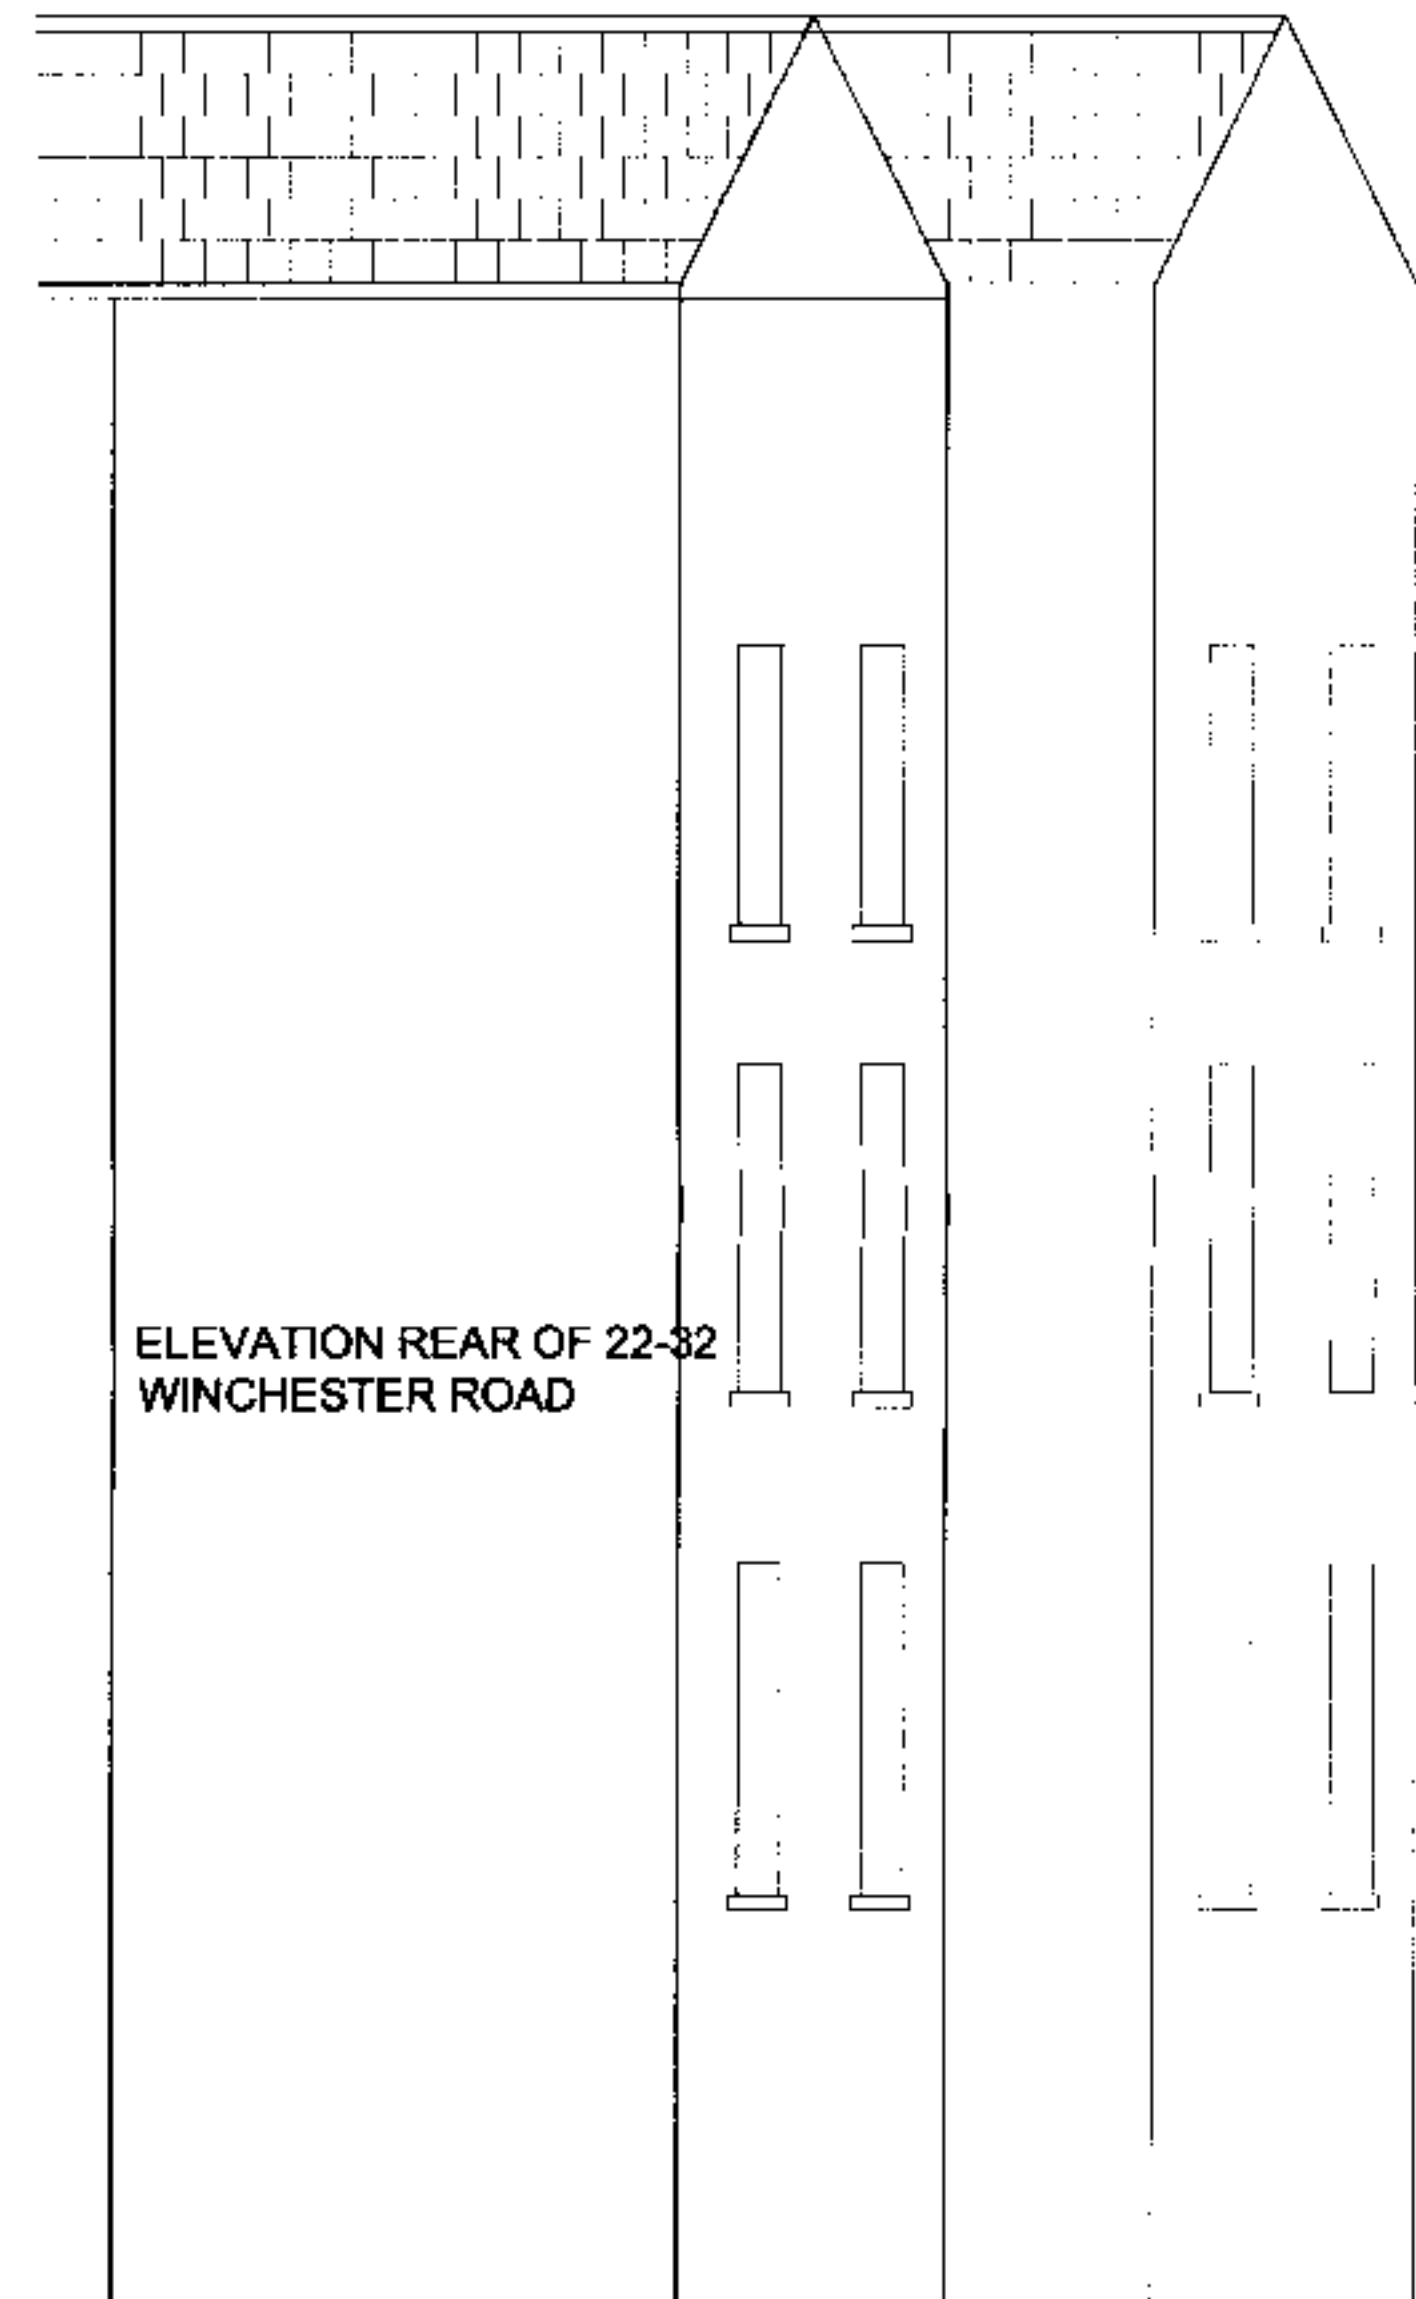

EXI
205

Existing Elevation C

Graphic Scale 1:100

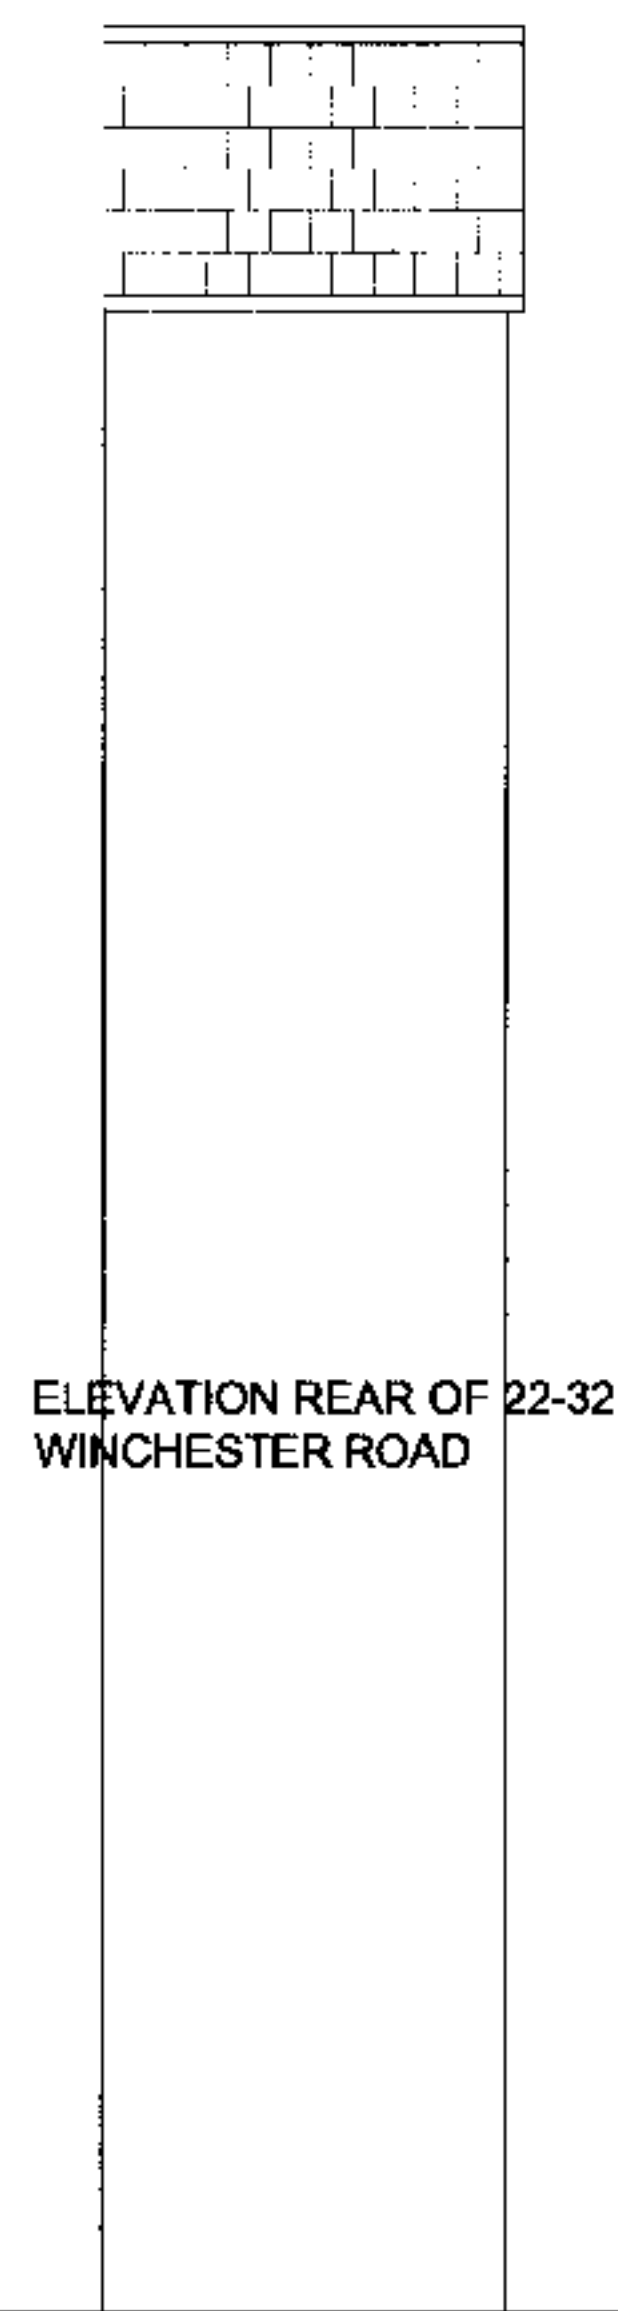

EXI
203

Existing Elevation D

Graphic Scale 1:100

ELEVATION REAR OF
WINCHESTER ROAD

EXI
204

Existing Elevation E

Graphic Scale 1:100



EXI
204

Existing Elevation F

Graphic Scale 1:100